

AS1530.1
ISO9705

AS1530.3
AS3837

AS1530.4
UBC26-3

ASKIN Exteriors Panel

Standard Details

	A	B	C	D	E	F	G	H	
1									1
2									2
3									3
4									4
5									5
6									6
7									7
8									8
9									9
10									10
	A	B	C	D	E	F	G	H	
GENERAL NOTES 1. ASKIN PERFORMANCE PANELS DRAWINGS SHALL BE USED IN CONJUNCTION WITH PROJECT SPECIFICATIONS AND ALL OTHER RELEVANT TRADE DRAWINGS. 2. FIXING TYPES & CENTRES ARE NOMINATED AS A GENERAL APPLICATION AND MUST BE INCLUDED IN THE ENGINEERED DESIGN. 3. BY APPROVING THE ASKIN SHOP DRAWINGS, THE CLIENT / CONTRACTOR / ARCHITECT / DESIGNER WARRANTS THAT THEY HAVE REVIEWED THE SHOP DRAWINGS, COORDINATED THE SHOP DRAWINGS WITH ALL RELATED TRADES, VERIFIED ALL DIMENSIONS WITH ACTUAL FIELD CONDITIONS, RESOLVED ANY CLASHES AND REPORT ANY DISCREPANCIES BETWEEN EACH SET OF DRAWINGS AND WITHIN EACH SET OF DRAWINGS, CONFIRMED QUANTITIES AND PERFORMANCE REQUIREMENTS AND FOR FABRICATION PROCESSES, PRIOR TO THE MANUFACTURE AND INSTALLATION OF WORKS. 4. WHEN SHOP DRAWINGS ARE REQUIRED, NO PART OF THE STRUCTURE OR COMPONENT SHALL BE CONSTRUCTED WHERE RELATED TO THE SHOP DRAWINGS UNTIL AFTER THE SHOP DRAWINGS HAVE BEEN REVIEWED AND APPROVED. IT IS THE BUILDERS RESPONSIBILITY TO PLAN AHEAD AND ALLOW TIME FOR SHOP DRAWING CREATION, REVIEW, REVISE AND APPROVAL. THE GENERAL CONTRACTOR AND ALL SUBCONTRACTORS SHALL BE RESPONSIBLE FOR ANY WORK NOT IN CONFORMANCE WITH THE PLANS OR IN CONFLICT WITH ANY CODE. 5. ALL CONSTRUCTION SHALL COMPLY WITH THE MOST STRINGENT REQUIREMENTS OF ALL CURRENT APPLICABLE CITY, COUNTRY, STATE AND FEDERAL LAWS, RULES, CODES, ORDINANCES AND REGULATIONS. IF THE GENERAL CONTRACTOR OR ANY SUBCONTRACTOR PERFORMS ANY WORK IN CONFLICT WITH THE ABOVE MENTIONED LAWS, RULES, CODES, ORDINANCES AND REGULATIONS, THEN THE CONTRACTOR IN VIOLATION SHALL BEAR ALL COSTS OF REPAIR ARISING OUT OF THE NON-CONFORMING WORK. 6. SUBSTITUTION OF SPECIFIC MATERIALS OR PRODUCTS LISTED ON THE DRAWINGS SHALL NOT BE MADE WITHOUT THE WRITTEN AUTHORISATION BY ASKIN PERFORMANCE PANELS ENGINEER. 7. BEFORE COMMENCING ANY WORK CONSIDERED A VARIATION, ASKIN AND OR ITS SITE AGENT REQUIRES THE VARIATION TO BE APPROVED IN WRITING PRIOR TO COMMENCEMENT OF SUCH WORK. VARIATIONS INCLUDE BUT ARE NOT LIMITED TO ADDITION, DELETION OR CHANGES IN THE SCOPE OF WORKS DESCRIBED BY THE QUOTATION / DRAWINGS. 8. DIMENSIONS TAKE PRECEDENCE OVER SCALED MEASUREMENTS. UNIT OF MEASUREMENT ARE IN MILLIMETERS. DO NOT SCALE OFF DRAWINGS. DETAILS AND SECTIONS ON THE DRAWINGS ARE SHOWN AT SPECIFIC LOCATIONS AND ARE INTENDED TO SHOW GENERAL REQUIREMENTS THROUGHOUT. 9. DETAILS LABELED 'TYPICAL' OR 'STANDARD' ON THE DRAWINGS SHALL APPLY TO ALL SITUATIONS OCCURRING ON THE PROJECT THAT ARE THE SAME OR SIMILAR TO THOSE SPECIFICALLY DETAILED. THE APPLICABILITY OF THE DETAIL TO ITS LOCATION ON THE DRAWINGS CAN BE DETERMINED BY THE TITLE OF THE DETAIL. SUCH DETAILS SHALL APPLY WHETHER OR NOT THEY ARE REFERENCED AT EACH LOCATION. 10. ALL ASKIN PANEL DIMENSIONS, LOCATIONS, HEIGHTS & SET DOWNS TO BE MEASURED AND CONFIRMED ON SITE PRIOR TO PANEL ORDER. 20mm MIN. CAVITY REQUIRED BETWEEN PANEL WALLS AND ALL OTHER WALLS. VERMIN PROOFING MAY BE REQUIRED. 11. DOORS, WINDOWS & CUT OPENINGS SIZES TO BE CONFIRMED WITH APPROVED SCHEDULES. SIZES TO BE CONFIRMED & ORDERED OFF SCHEDULE, NOT PLAN DRAWINGS.									
PLEASE NOTE THAT THESE DETAILS ARE RELEVANT FOR ALL CORE MATERIAL TYPES XFLAM Volcore EPSFR									
	A	B	C	D	E	F	G	H	
ASKIN Performance Panels www.askin.net.au VIC P : 03 9706 3277 WA P : 08 9249 4022 SA P : 08 8252 7188 QLD P : 07 3718 9500 NSW P : 02 4774 1255 NT P : 08 8947 3326 TITLE: EXTERIORS - PANEL GENERAL NOTES					Revision - - - - - - - - - - - - - - - - - - - - - - - -			Checked By A SHANNON Drawn By R VORWERK Issue date 09.09.2022 Drawing No. Scale NTS Sheet size A4 Revision -	
©ASKIN 2022 EXTPANEL - NOTES									



Performance Panels

EXTERIORS - PANEL

100	TYPICAL PANEL TO PANEL CONNECTION DETAILS	REV: -
101	TYPICAL PANEL TO PANEL CONNECTION DETAILS	REV: -
200	TYPICAL WALL TO FLOOR CONNECTION DETAILS	REV: -
201	TYPICAL WALL TO FLOOR CONNECTION DETAILS	REV: -
202	TYPICAL WALL TO FLOOR CONNECTION DETAILS	REV: -
203	TYPICAL WALL TO FLOOR CONNECTION DETAILS	REV: -
204	TYPICAL WALL TO FLOOR CONNECTION DETAILS	REV: -
205	TYPICAL WALL TO FLOOR CONNECTION DETAILS	REV: -
206	TYPICAL WALL TO FLOOR CONNECTION DETAILS	REV: -
207	TYPICAL WALL TO FLOOR CONNECTION DETAILS	REV: -
300	TYPICAL WALL TO WALL CONNECTION DETAILS	REV: -
301	TYPICAL WALL TO WALL CONNECTION DETAILS	REV: -
302	TYPICAL WALL TO WALL CONNECTION DETAILS	REV: -
303	TYPICAL WALL TO WALL CONNECTION DETAILS	REV: -
304	TYPICAL WALL TO WALL CONNECTION DETAILS	REV: -
305	TYPICAL WALL TO WALL CONNECTION DETAILS	REV: -
306	TYPICAL WALL TO WALL CONNECTION DETAILS	REV: -
307	TYPICAL WALL TO WALL CONNECTION DETAILS	REV: -
308	TYPICAL WALL TO WALL CONNECTION DETAILS	REV: -
309	TYPICAL WALL TO WALL CONNECTION DETAILS	REV: -
400	TYPICAL GIRT FIXING CONNECTION DETAILS	REV: -
401	TYPICAL GIRT FIXING CONNECTION DETAILS	REV: -
402	TYPICAL GIRT FIXING CONNECTION DETAILS	REV: -
403	TYPICAL GIRT FIXING CONNECTION DETAILS	REV: -
404	TYPICAL GIRT FIXING CONNECTION DETAILS	REV: -
405	TYPICAL GIRT FIXING CONNECTION DETAILS	REV: -
406	TYPICAL GIRT FIXING CONNECTION DETAILS	REV: -
407	TYPICAL GIRT FIXING CONNECTION DETAILS	REV: -
408	TYPICAL GIRT FIXING CONNECTION DETAILS	REV: -
500	TYPICAL WALL TO PARAPET CONNECTION DETAILS	REV: -
501	TYPICAL WALL TO ROOF CONNECTION DETAILS	REV: -
502	TYPICAL WALL TO ROOF CONNECTION DETAILS	REV: -
503	TYPICAL WALL TO ROOF CONNECTION DETAILS	REV: -
504	TYPICAL WALL TO ROOF CONNECTION DETAILS	REV: -
600	TYPICAL PENETRATION CONNECTION DETAILS	REV: -
601	TYPICAL PENETRATION CONNECTION DETAILS	REV: -
602	TYPICAL PENETRATION CONNECTION DETAILS	REV: -
603	TYPICAL PENETRATION CONNECTION DETAILS	REV: -
604	TYPICAL PENETRATION CONNECTION DETAILS	REV: -
605	TYPICAL PENETRATION CONNECTION DETAILS	REV: -



www.askin.net.au

VIC P : 03 9706 3277 WA P : 08 9249 4022
SA P : 08 8252 7188 QLD P : 07 3718 9500
NSW P : 02 4774 1255 NT P : 08 8947 3326

TITLE:

EXTERIORS - PANEL INDEX

Revision

-	-	-
-	-	-
-	-	-
-	-	-
-	-	-
-	-	-
-	-	-
-	-	-

Checked By

A SHANNON

Drawn By

R VORWERK

Issue date

09.09.2022

Drawing No.

Scale

Sheet size

Revision

Scale

NTS

Sheet size


A4

Revision

-

EXTPANEL - INDEX

©ASKIN 2022

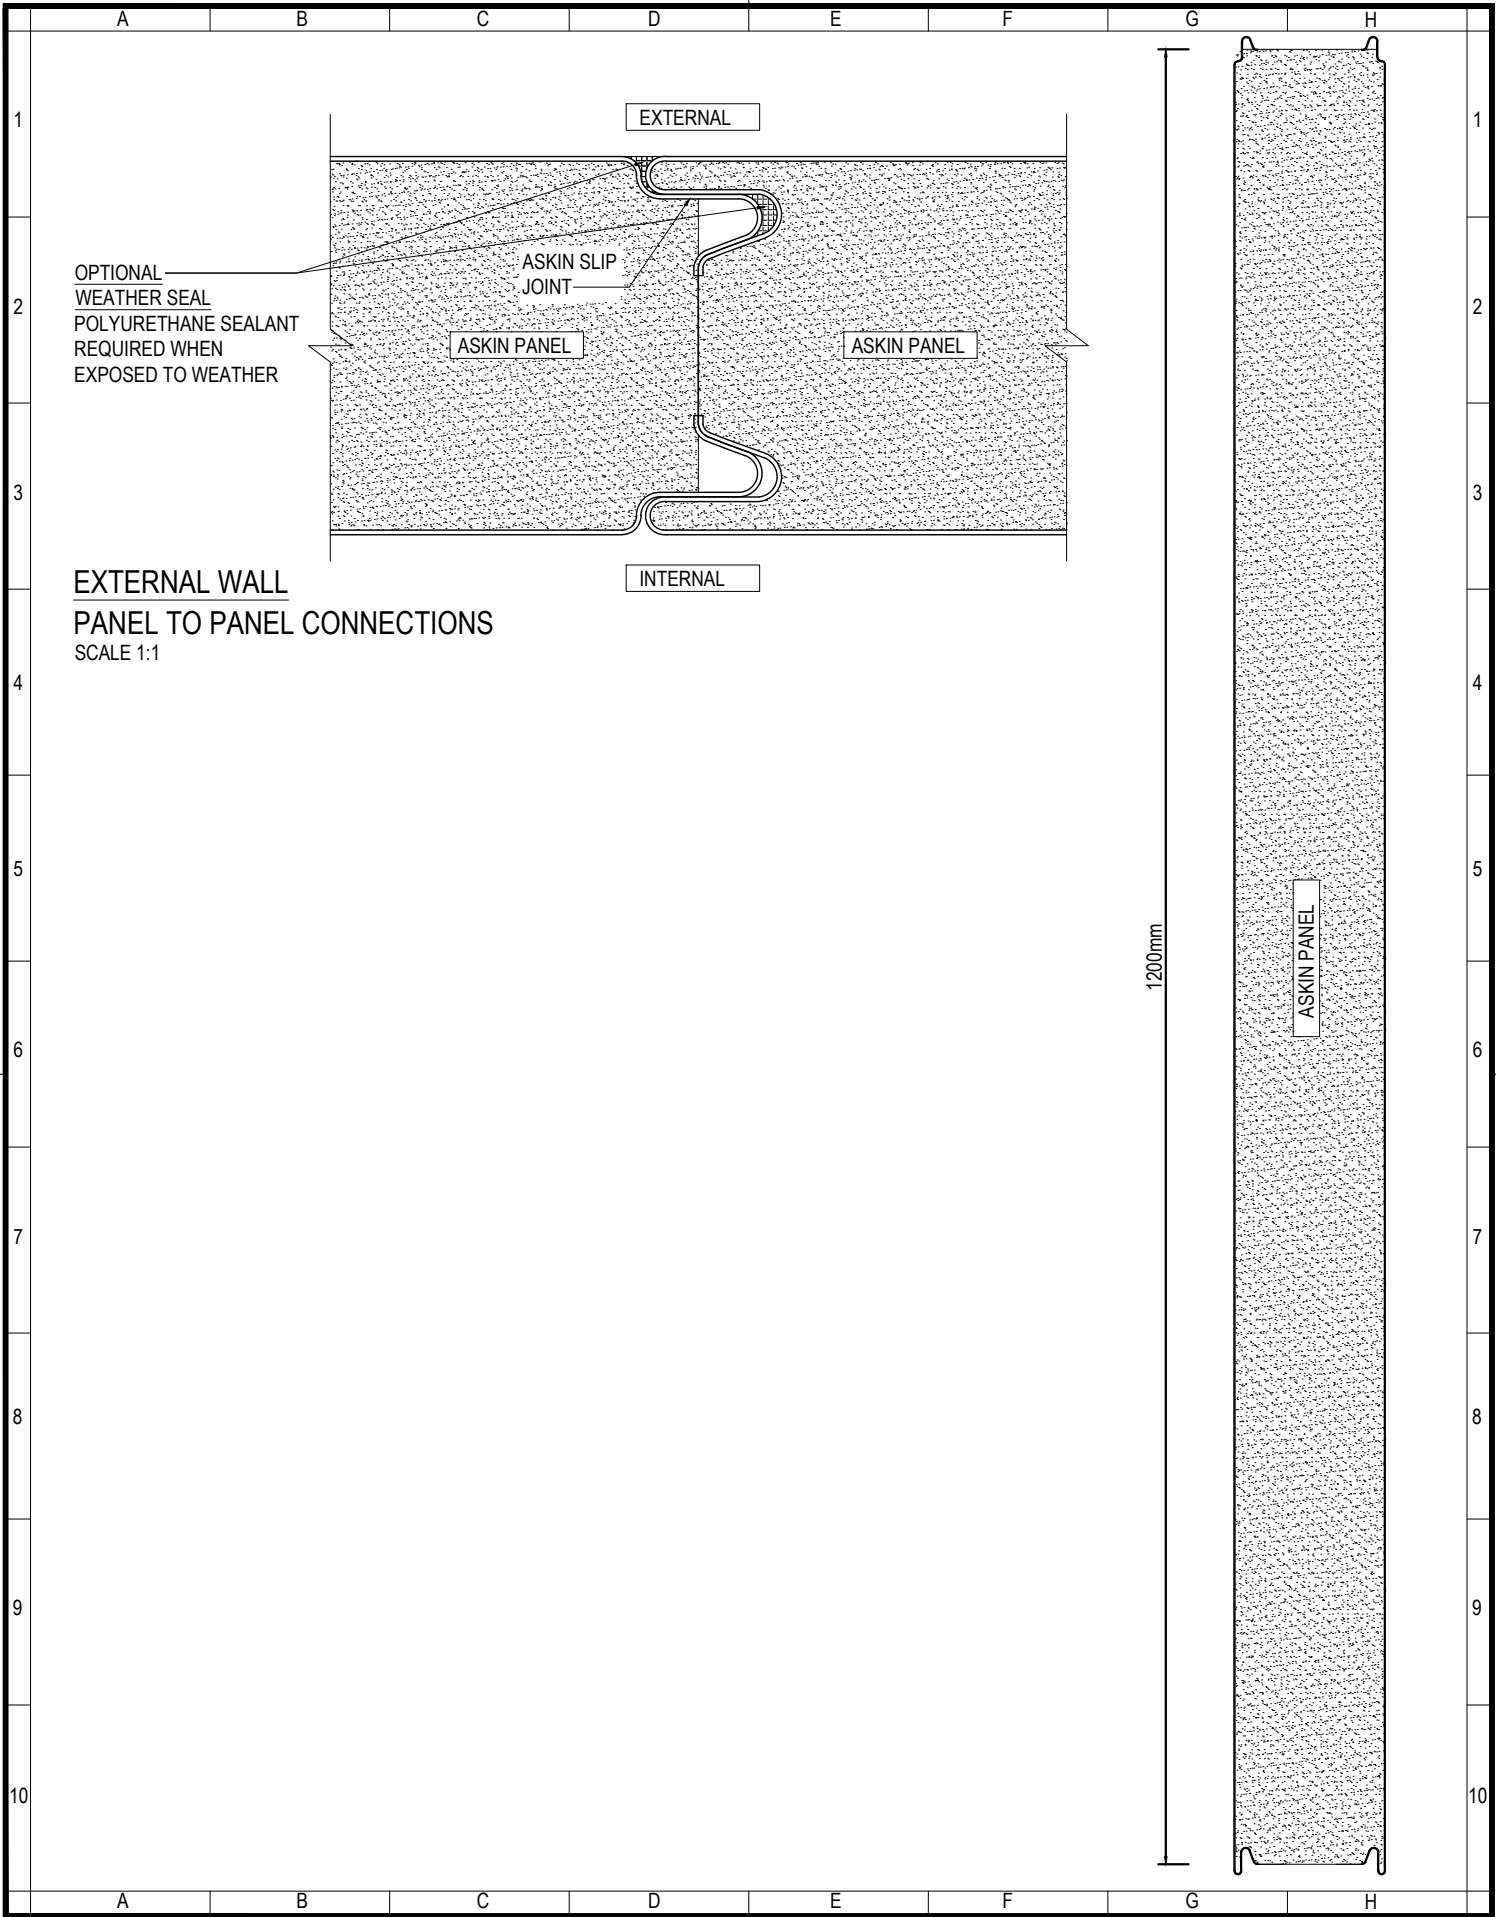

EXTERNAL WALL
PANEL TO PANEL CONNECTIONS
SCALE 1:1



www.askin.net.au
VIC P : 03 9706 3277 WA P : 08 9249 4022
SA P : 08 8252 7188 QLD P : 07 3718 9500
NSW P : 02 4774 1255 NT P : 08 8947 3326


TITLE:
EXTERIORS - PANEL
TYPICAL PANEL TO PANEL
CONNECTION DETAILS


©ASKIN 2022


Revision		
-	-	-
-	-	-
-	-	-
-	-	-
-	-	-
-	-	-
-	-	-

Checked By A SHANNON	Scale 1:1, 1:5
Drawn By R VORWERK	Sheet size A4
Issue date 09.09.2022	Revision -
Drawing No.	

EXTPANEL - 100

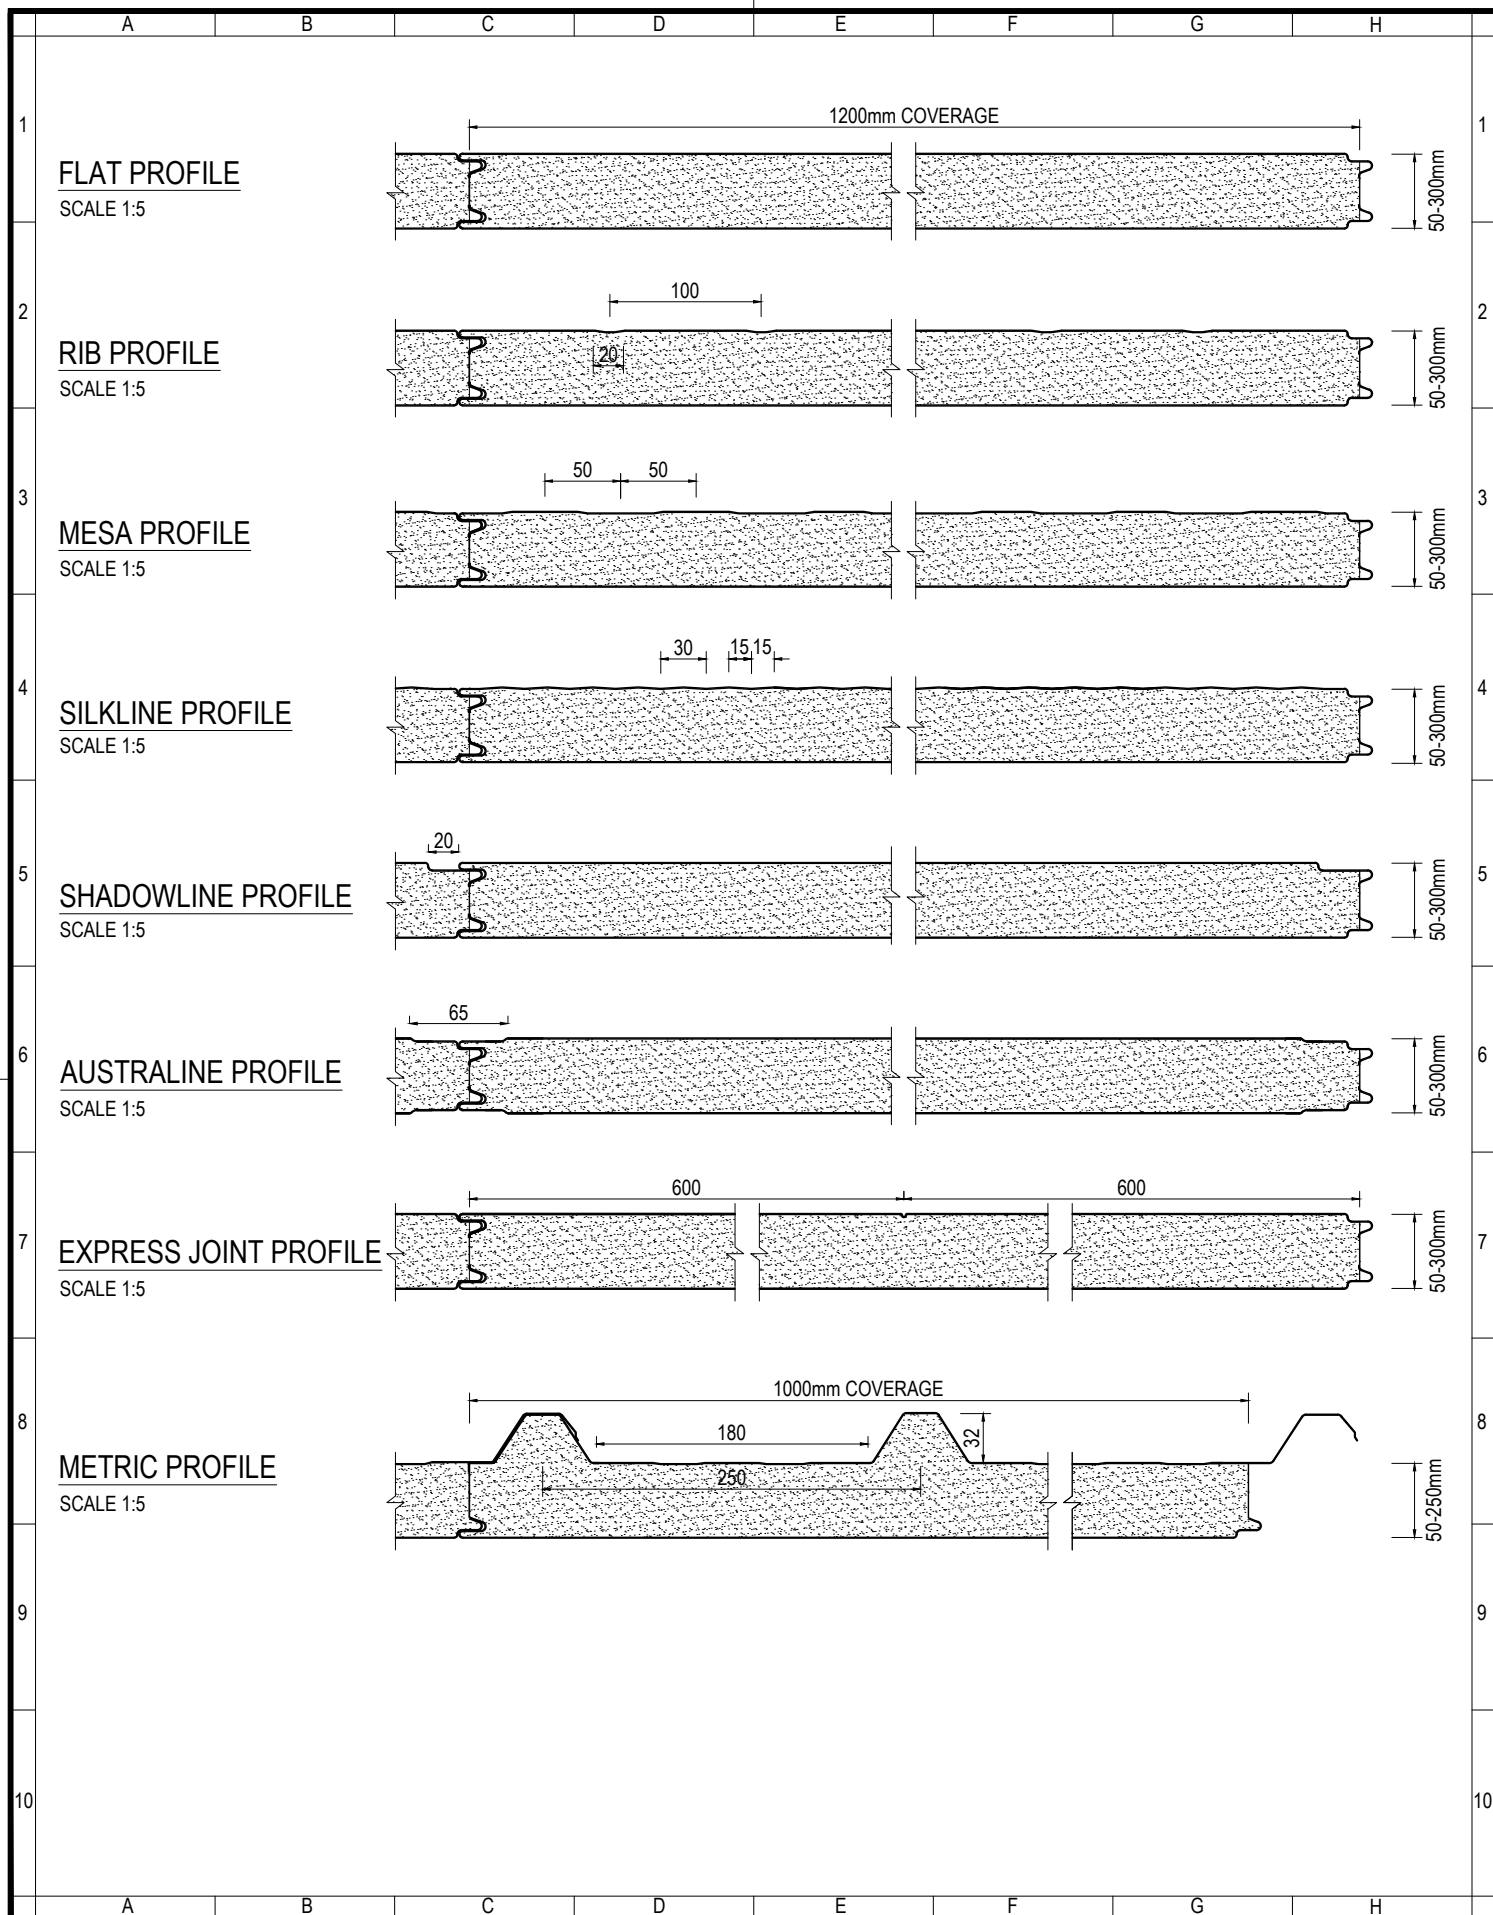

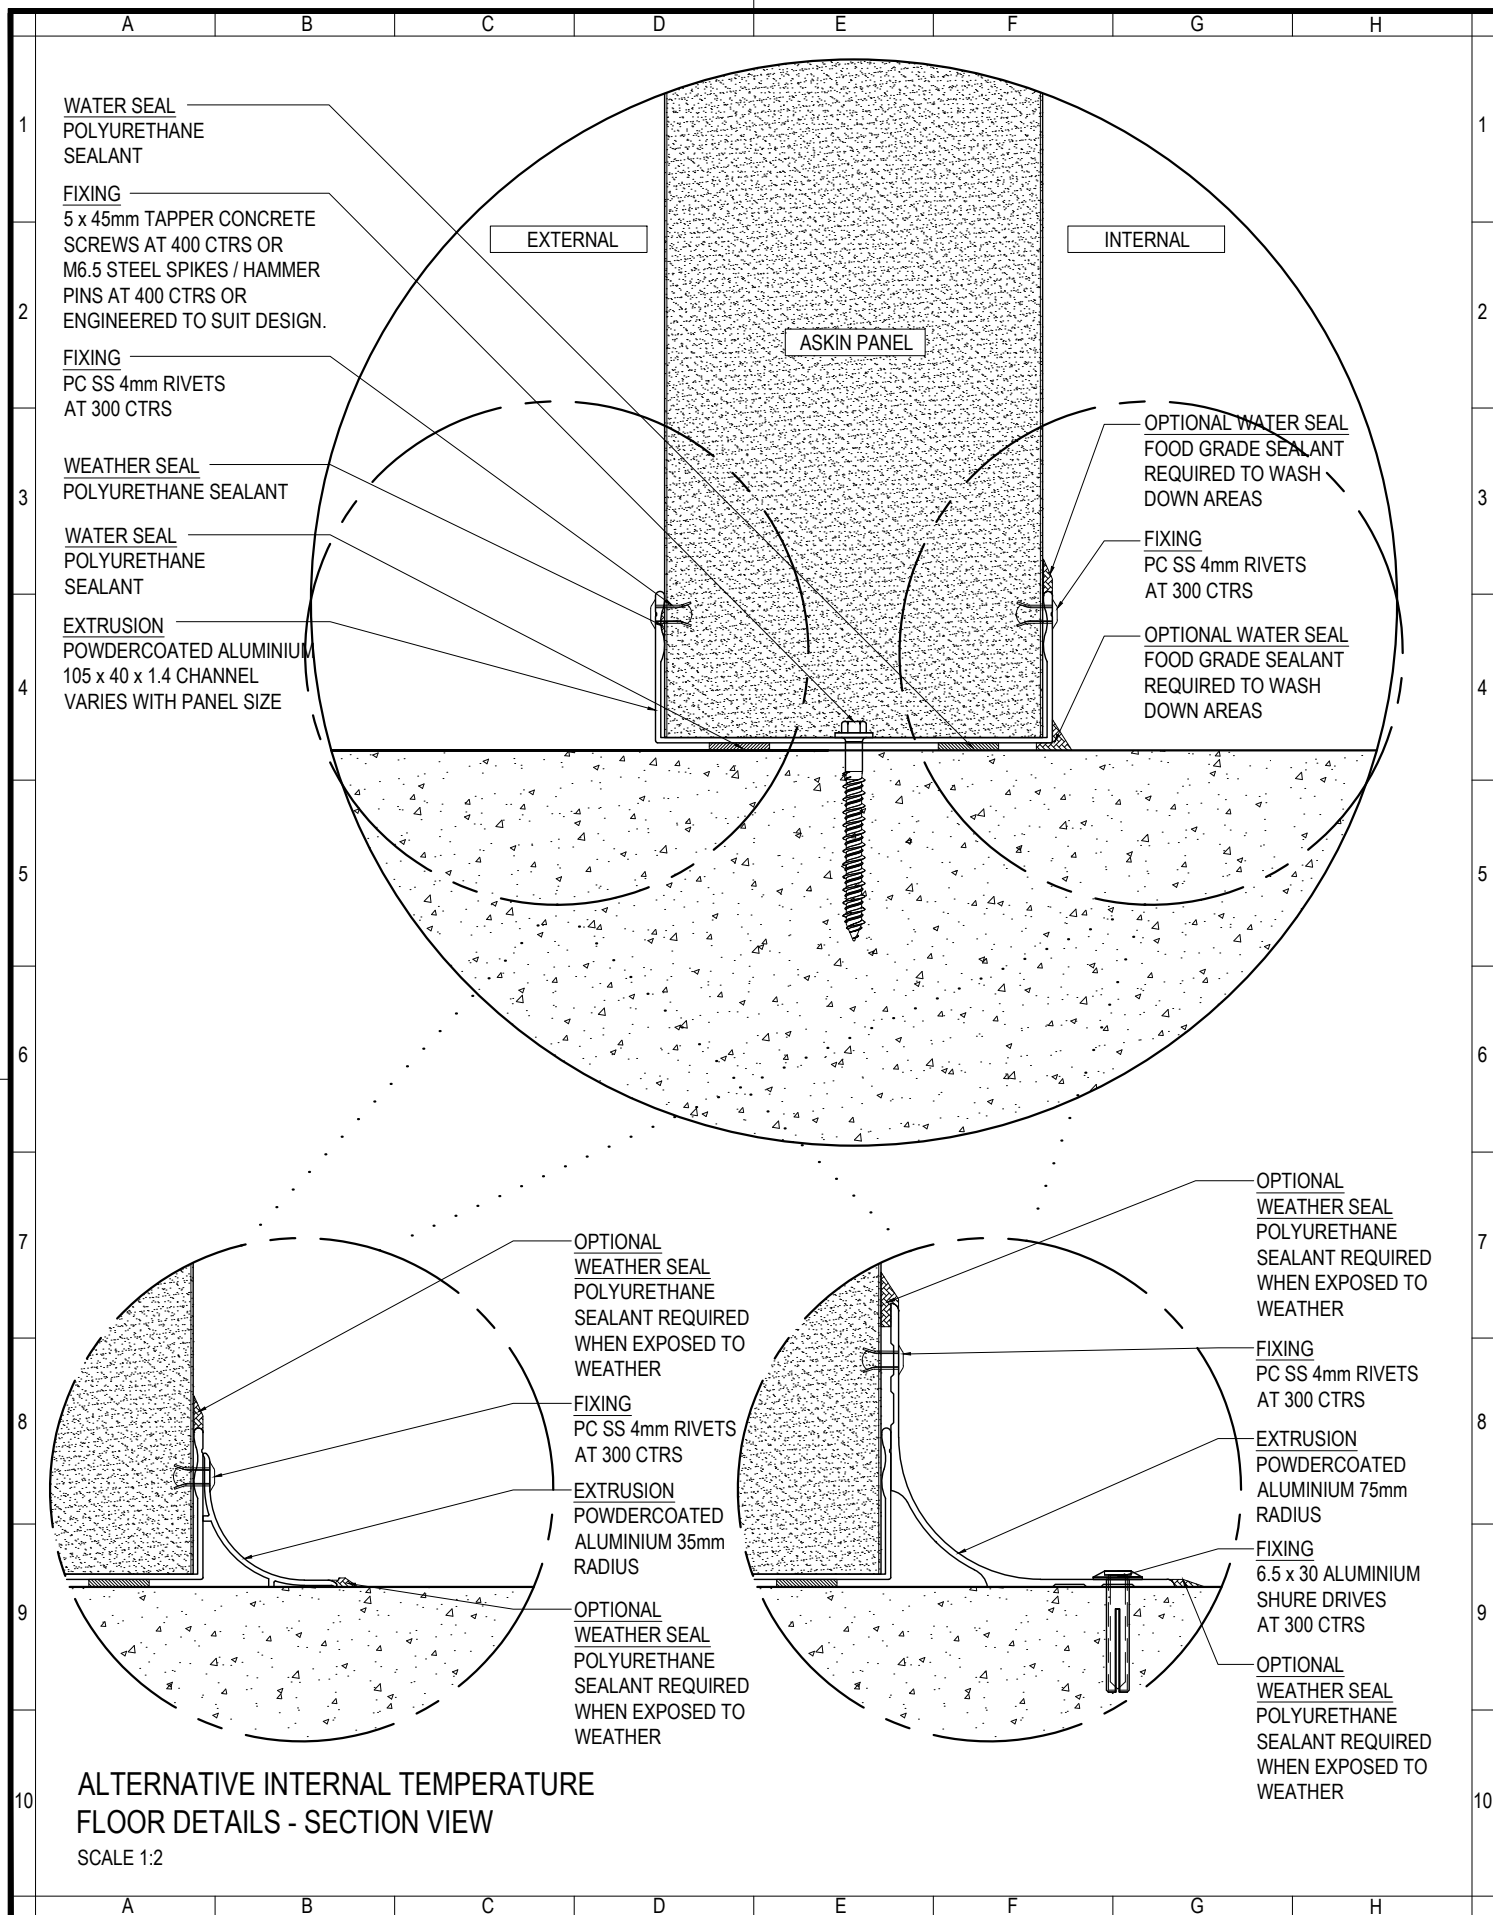

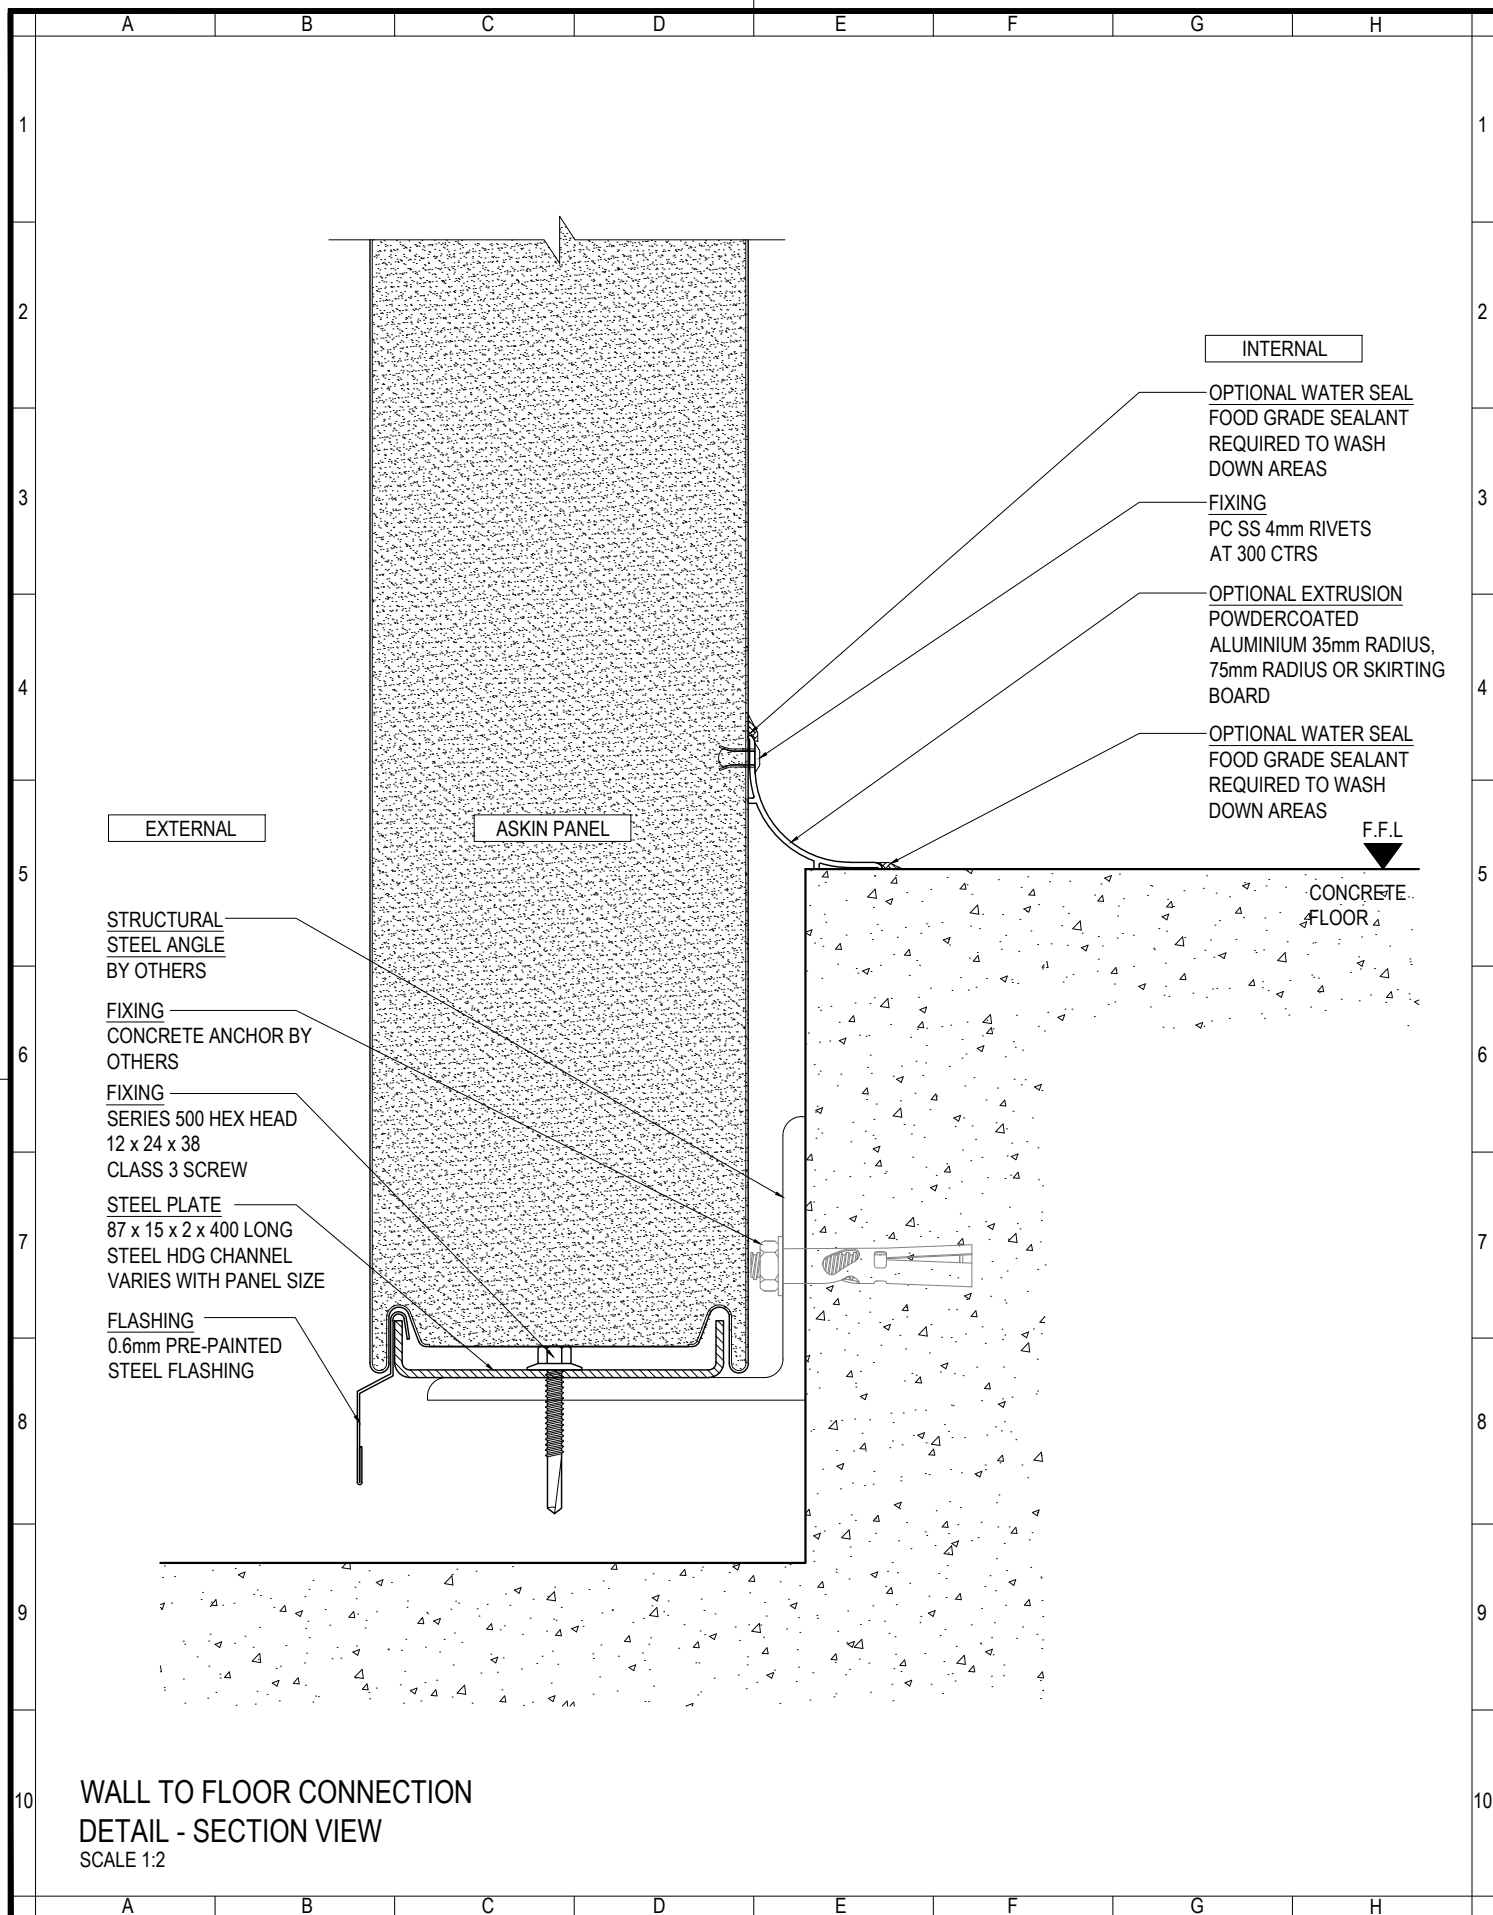

www.askin.net.au

VIC P : 03 9706 3277 WA P : 08 9249 4022
SA P : 08 8252 7188 QLD P : 07 3718 9500
NSW P : 02 4774 1255 NT P : 08 8947 3326

TITLE:

EXTERIORS - PANEL
TYPICAL WALL TO FLOOR
CONNECTION DETAILS

©ASKIN 2022

Revision

-	-	-
-	-	-
-	-	-
-	-	-
-	-	-
-	-	-
-	-	-

Checked By

A SHANNON

Drawn By

R VORWERK

Issue date

09.09.2022

Drawing No.

Scale

1:2


Sheet size

A4

Revision

-

EXTPANEL - 201

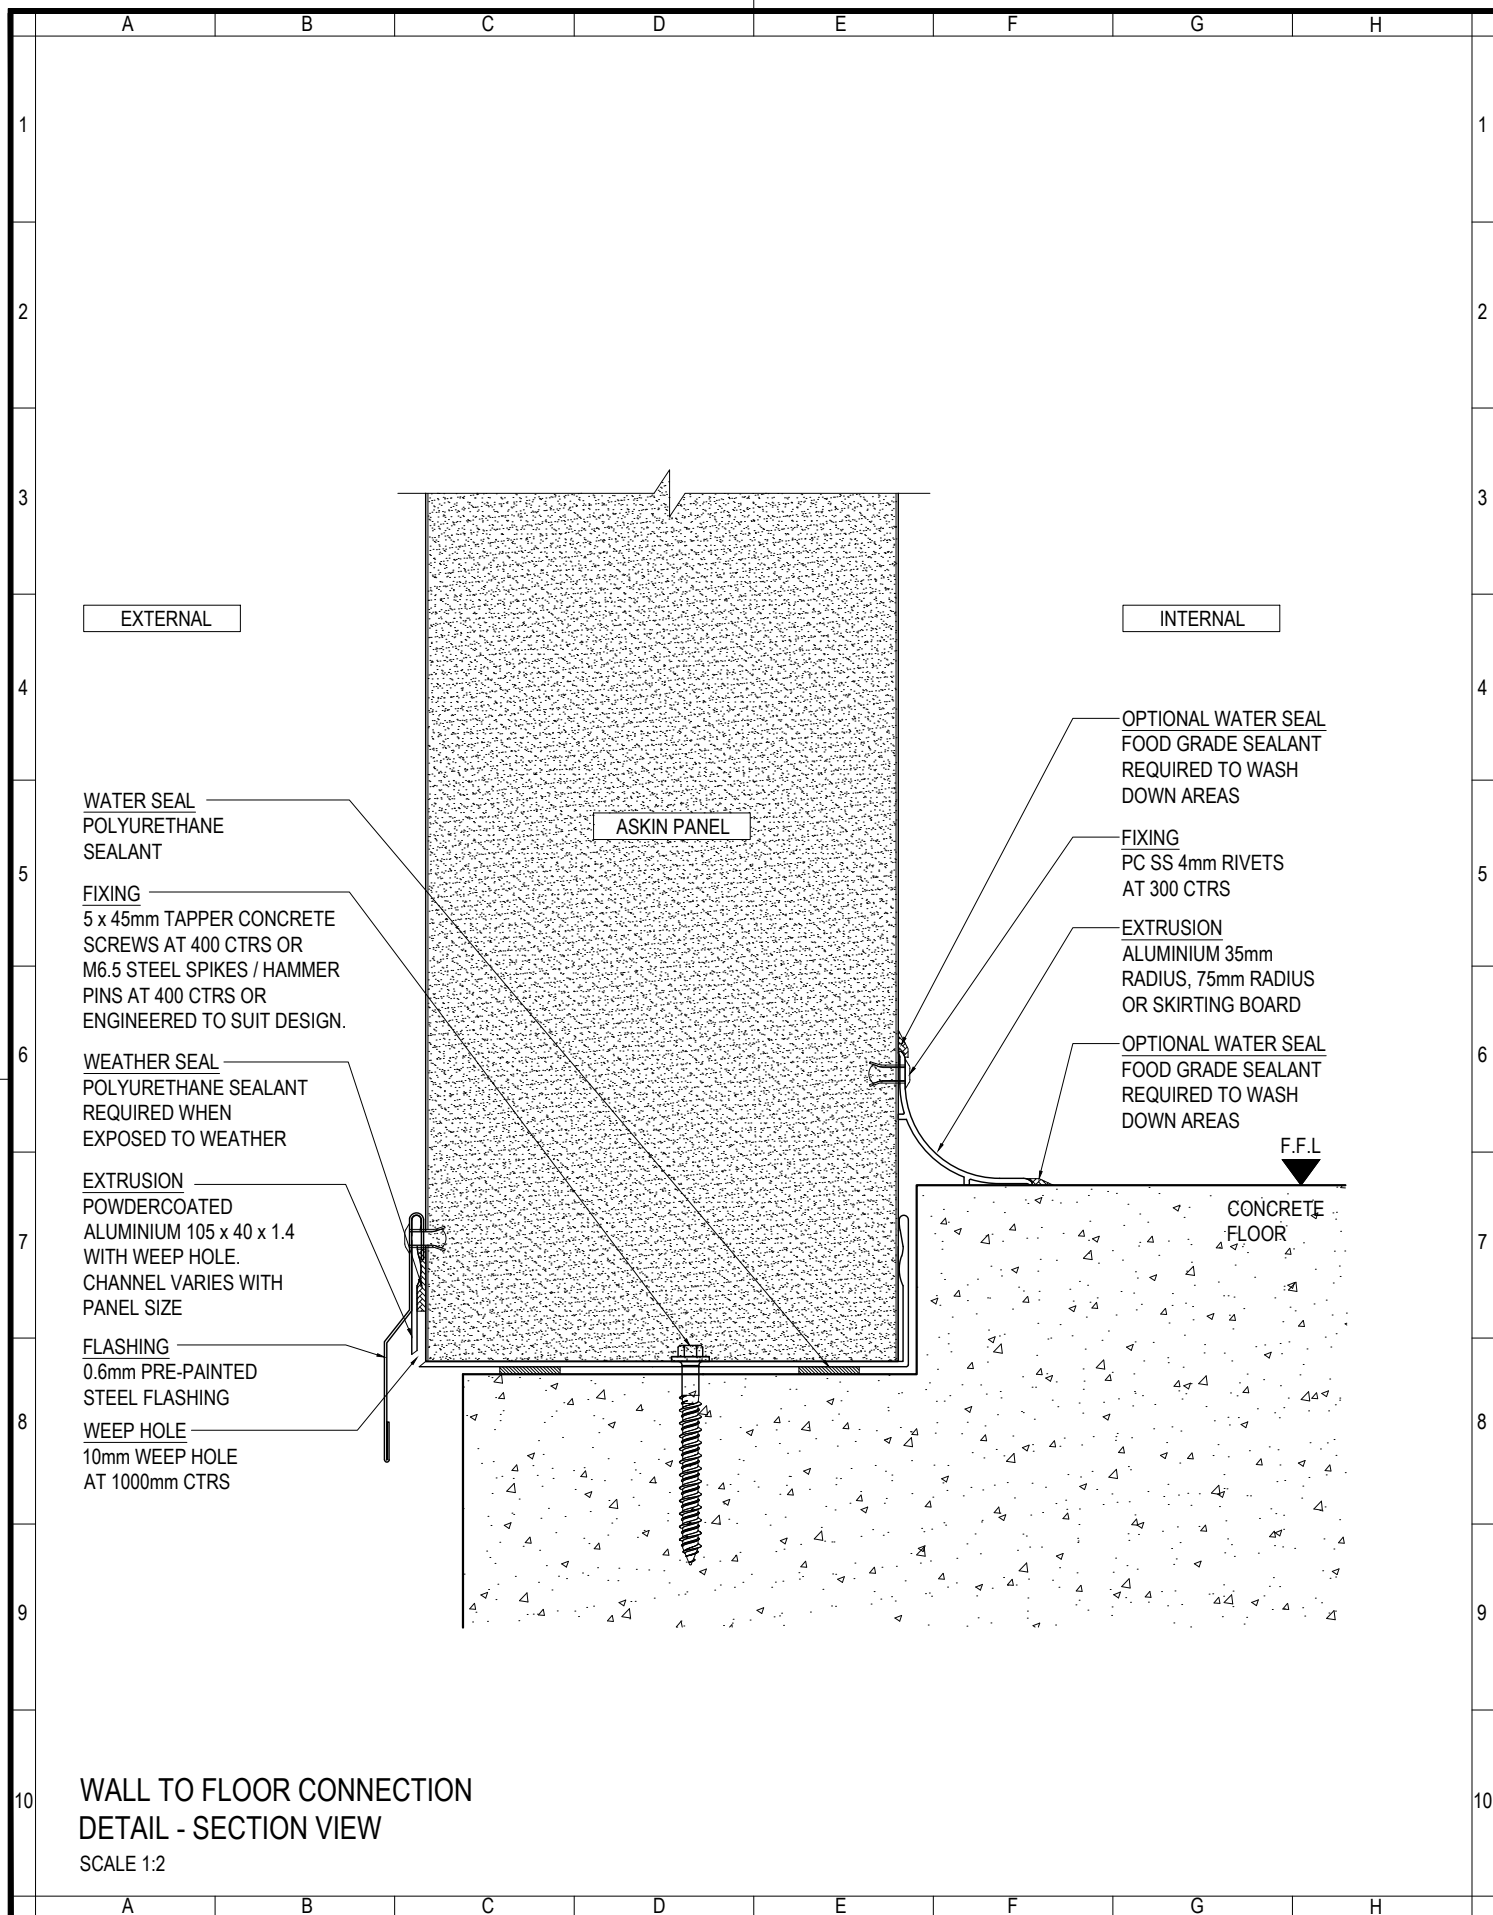

www.askin.net.au

VIC P : 03 9706 3277 WA P : 08 9249 4022
SA P : 08 8252 7188 QLD P : 07 3718 9500
NSW P : 02 4774 1255 NT P : 08 8947 3326

TITLE:

EXTERIORS - PANEL TYPICAL WALL TO FLOOR CONNECTION DETAILS

©ASKIN 2022

Revision

-	-	-
-	-	-
-	-	-
-	-	-
-	-	-
-	-	-
-	-	-
-	-	-

Checked By
A SHANNON

Drawn By
R VORWERK

Issue date
09.09.2022

Drawing No.

Scale

1:2


Sheet size

A4

Revision

-

EXTPANEL - 202

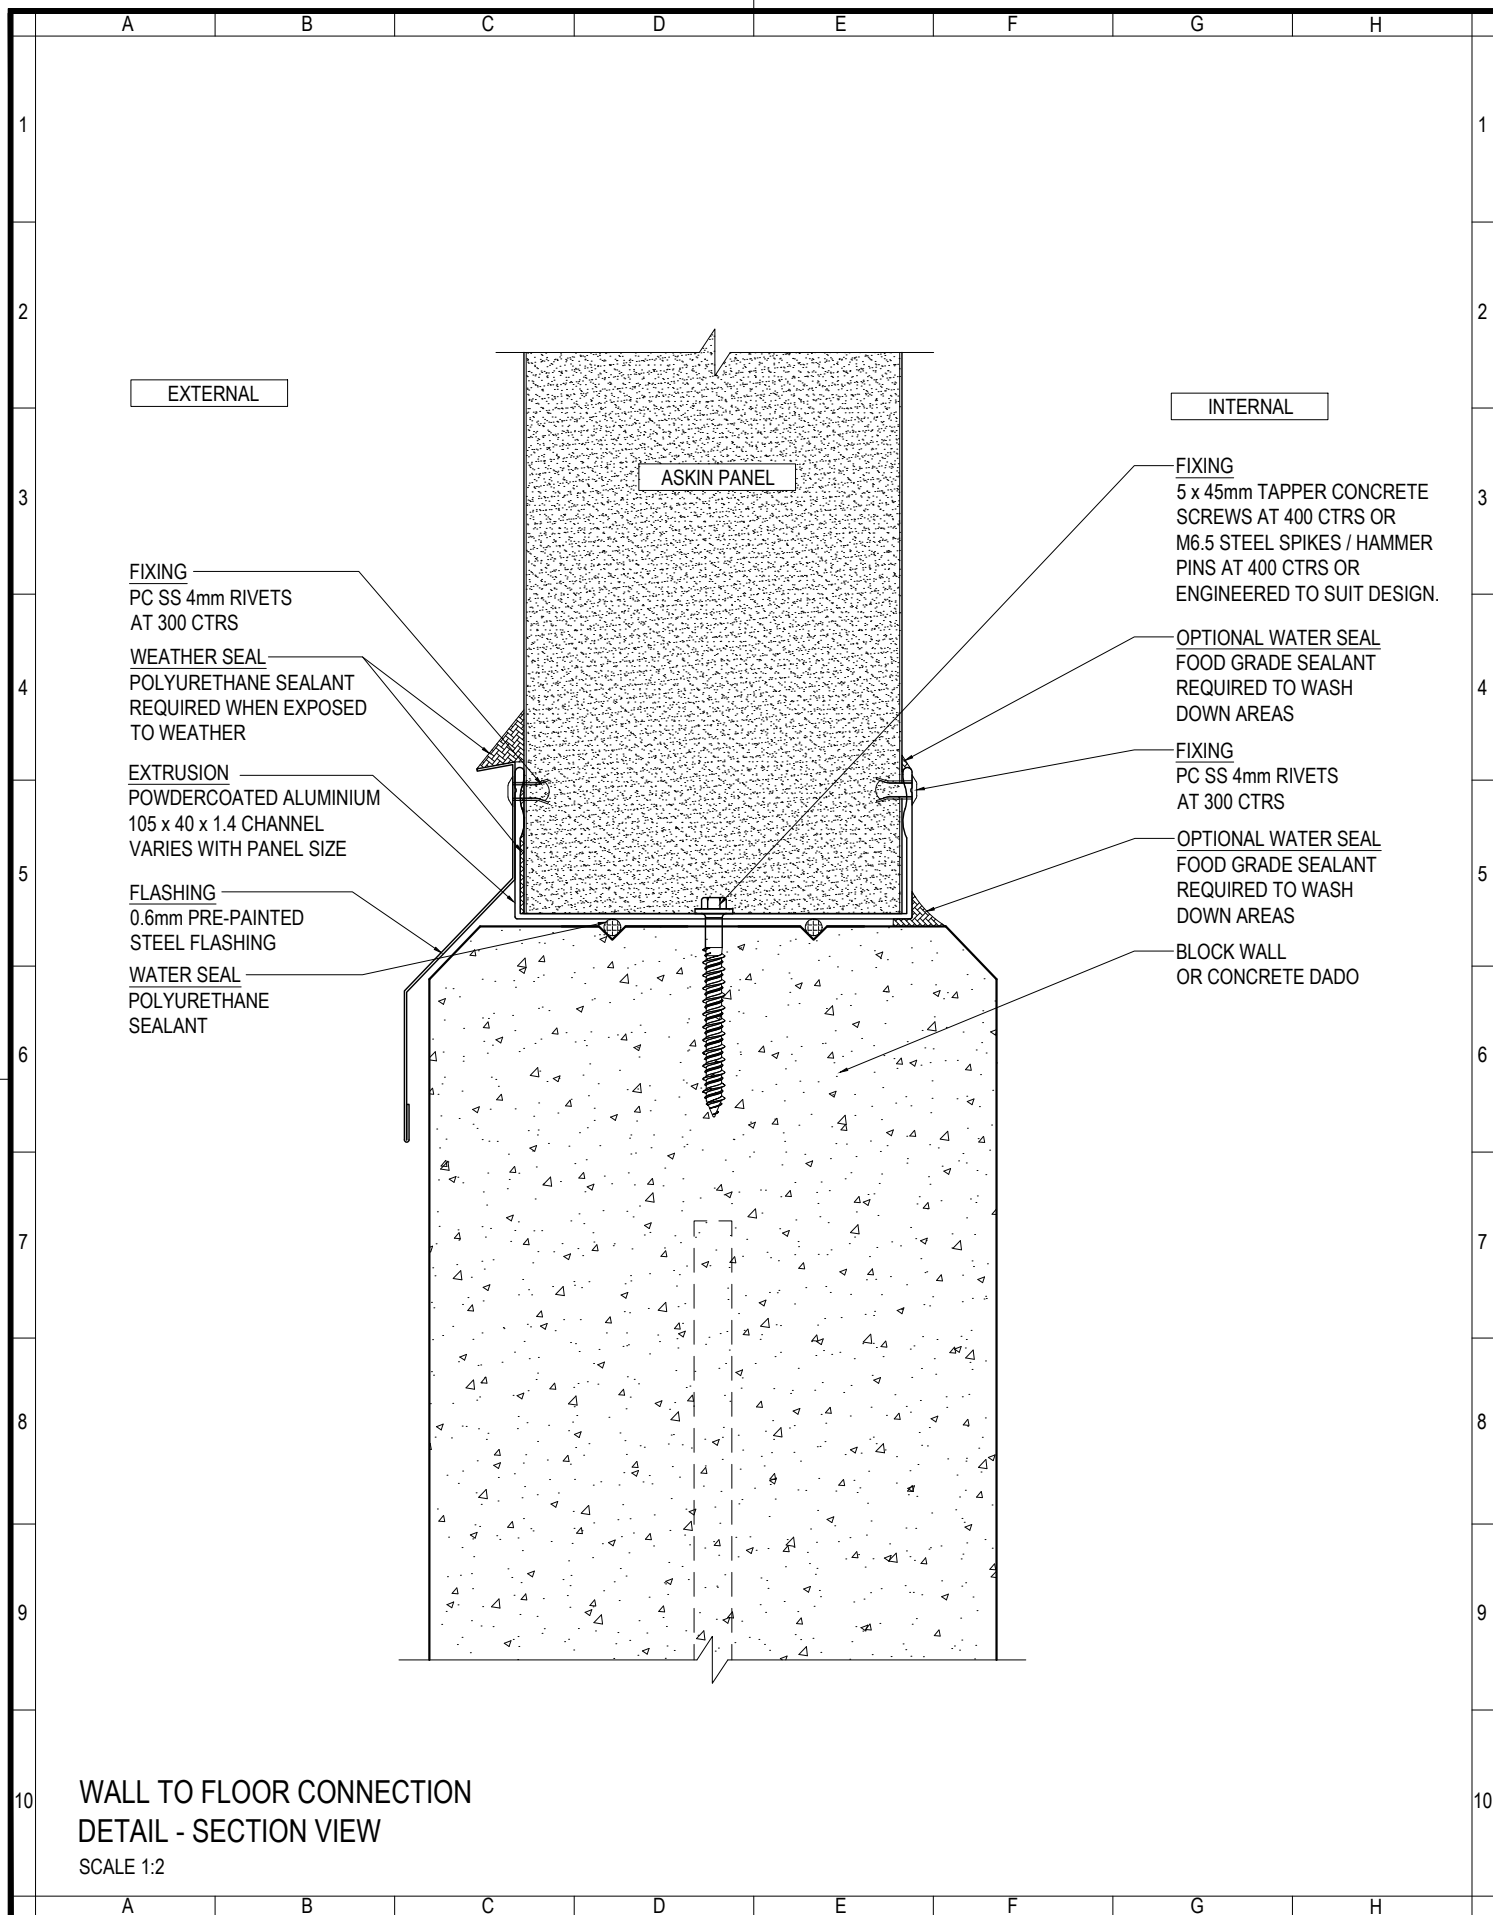

www.askin.net.au

VIC P : 03 9706 3277 WA P : 08 9249 4022
SA P : 08 8252 7188 QLD P : 07 3718 9500
NSW P : 02 4774 1255 NT P : 08 8947 3326

TITLE:

EXTERIORS - PANEL TYPICAL WALL TO FLOOR CONNECTION DETAILS

©ASKIN 2022

Revision

-	-	-
-	-	-
-	-	-
-	-	-
-	-	-
-	-	-
-	-	-

Checked By

A SHANNON

Drawn By

R VORWERK

Issue date

09.09.2022

Drawing No.

Scale

1:2


Sheet size

A4

Revision

-

EXTPANEL - 203

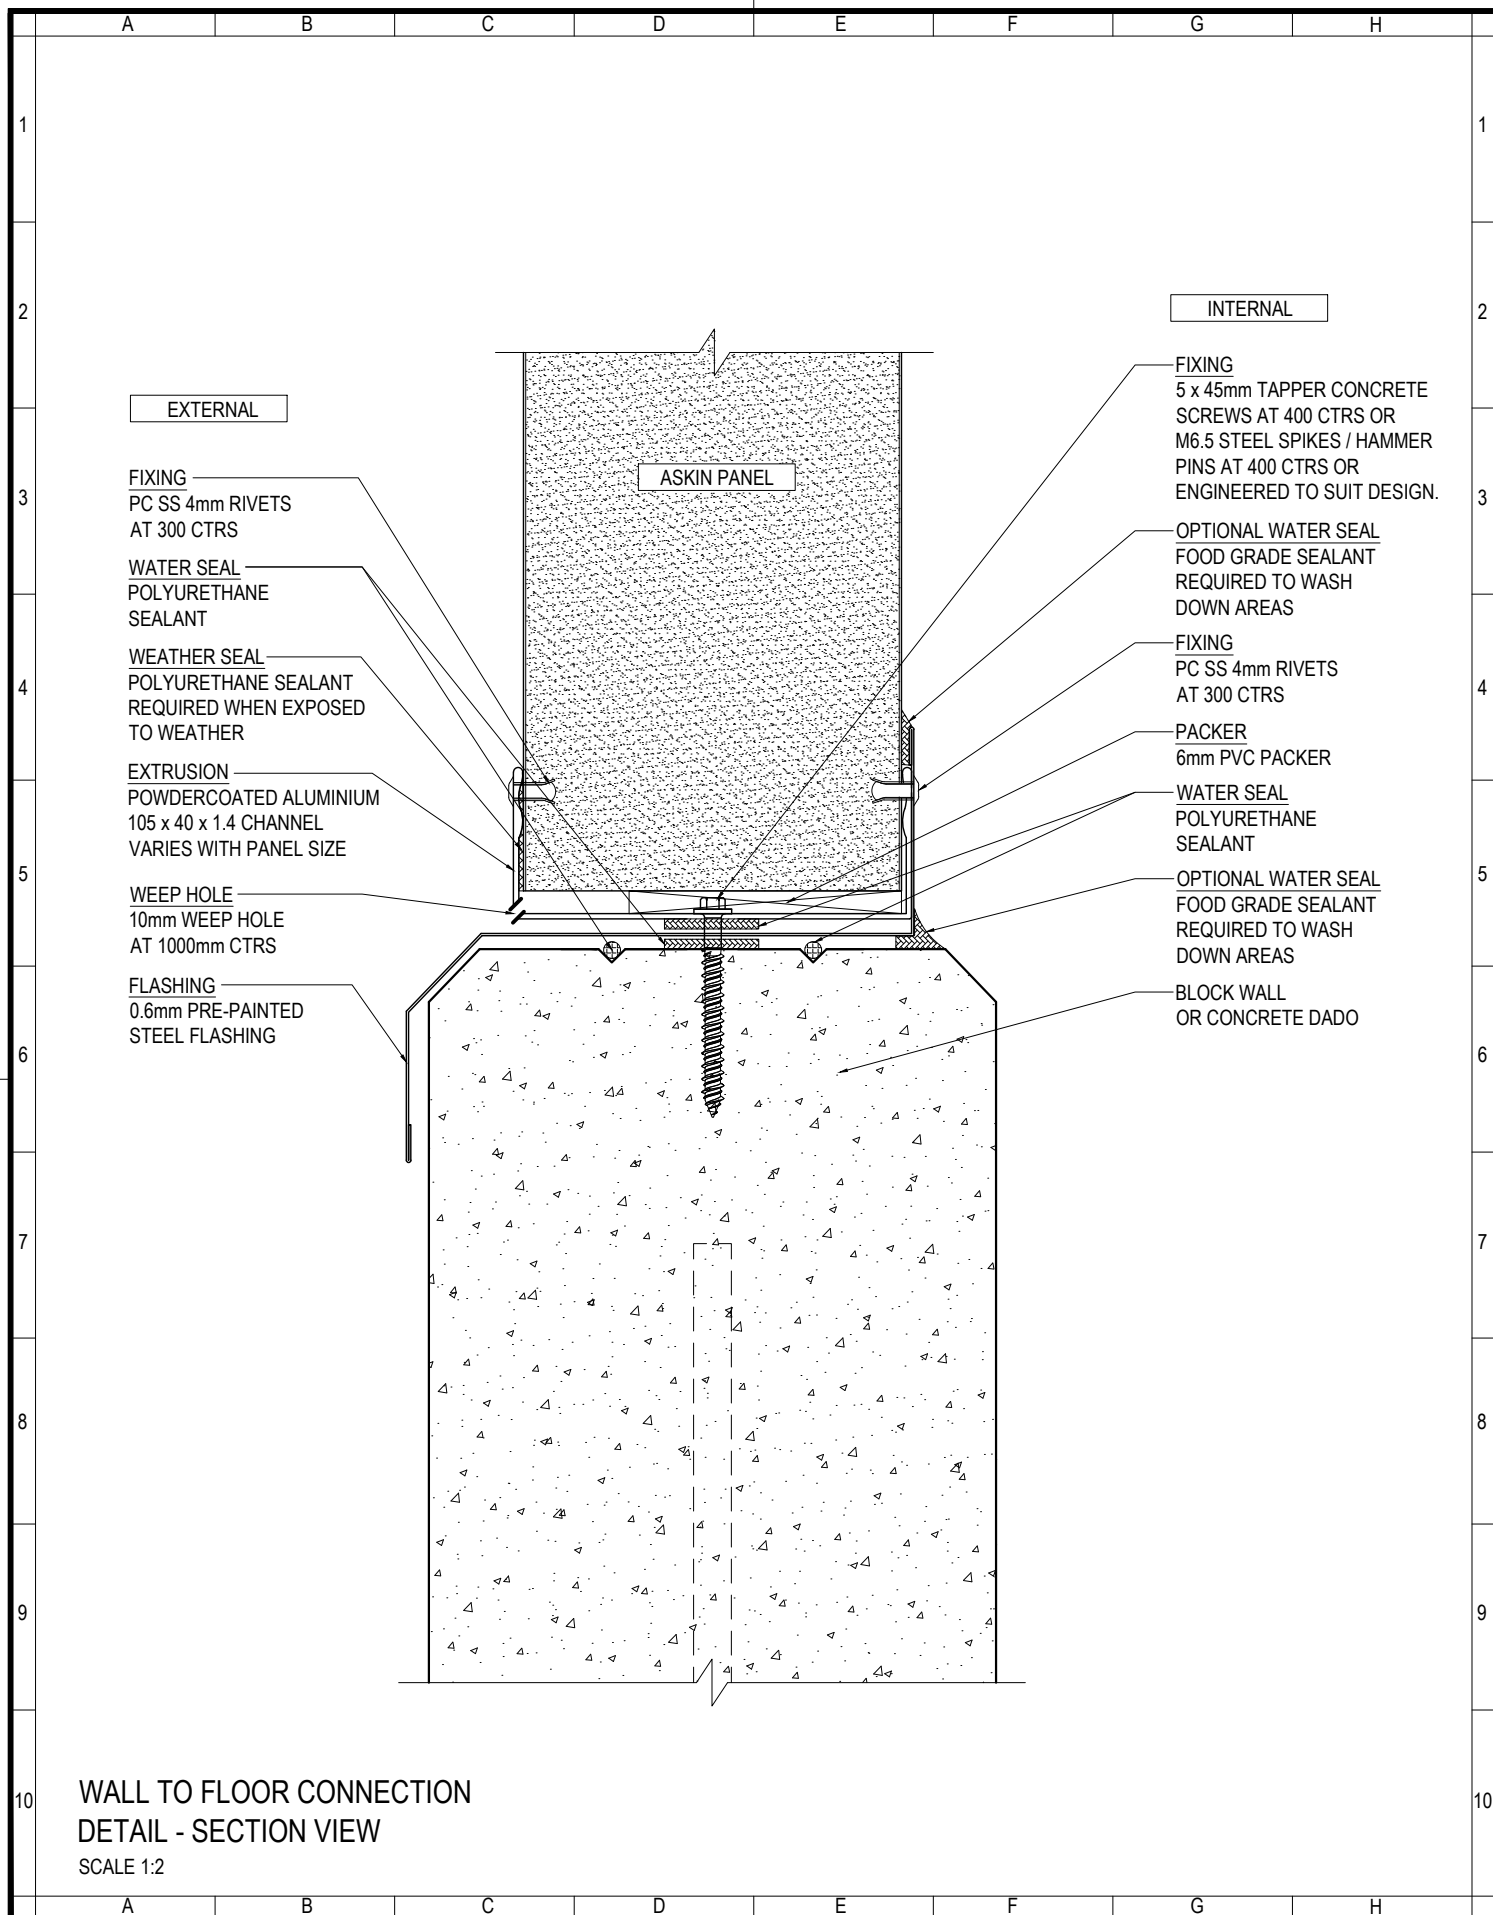

WALL TO FLOOR CONNECTION
DETAIL - SECTION VIEW
SCALE 1:2



www.askin.net.au

VIC P : 03 9706 3277 WA P : 08 9249 4022
SA P : 08 8252 7188 QLD P : 07 3718 9500
NSW P : 02 4774 1255 NT P : 08 8947 3326

TITLE:

EXTERIORS - PANEL

TYPICAL WALL TO FLOOR CONNECTION DETAILS

©ASKIN 2022

Revision

-	-	-
-	-	-
-	-	-
-	-	-
-	-	-
-	-	-
-	-	-

Checked By

A SHANNON

Drawn By

R VORWERK

Issue date

09.09.2022

Drawing No.

Scale

1:2


Sheet size

A4

Revision

-

EXTPANEL - 204

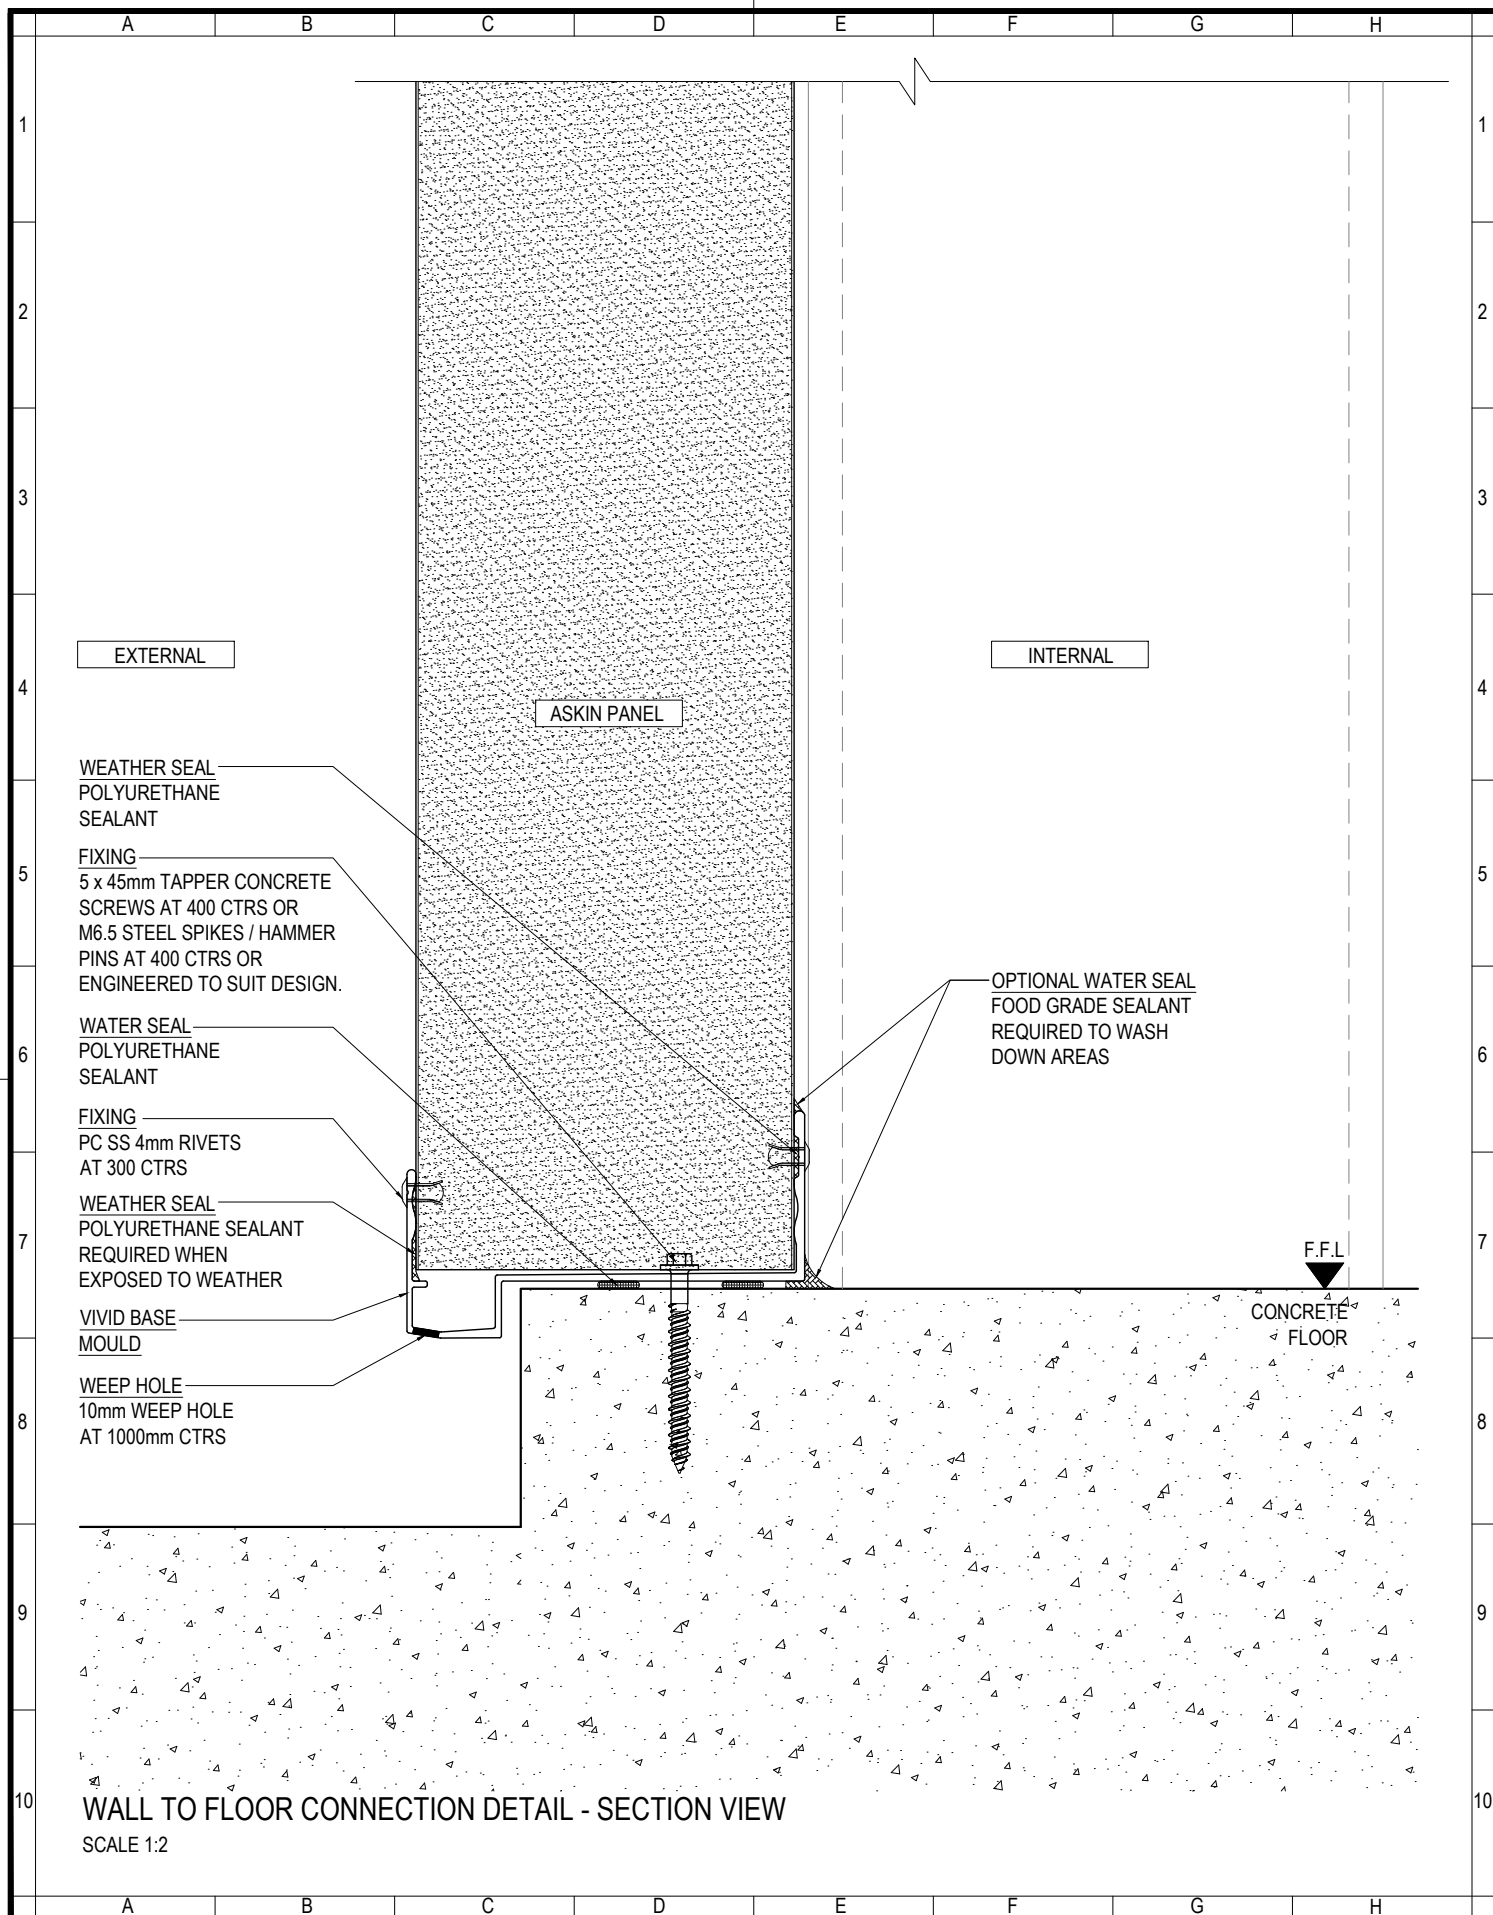

www.askin.net.au

VIC P: 03 9706 3277 WA P: 08 9249 4022
SA P: 08 8252 7188 QLD P: 07 3718 9500
NSW P: 02 4774 1255 NT P: 08 8947 3326

TITLE:

EXTERIORS - PANEL

TYPICAL WALL TO FLOOR CONNECTION DETAILS

©ASKIN 2022

Revision

-	-	-
-	-	-
-	-	-
-	-	-
-	-	-
-	-	-
-	-	-

Checked By

A SHANNON

Drawn By

R VORWERK

Issue date

09.09.2022

Drawing No.

Scale

1:2


Sheet size


A4


Revision


-


EXTPANEL - 205

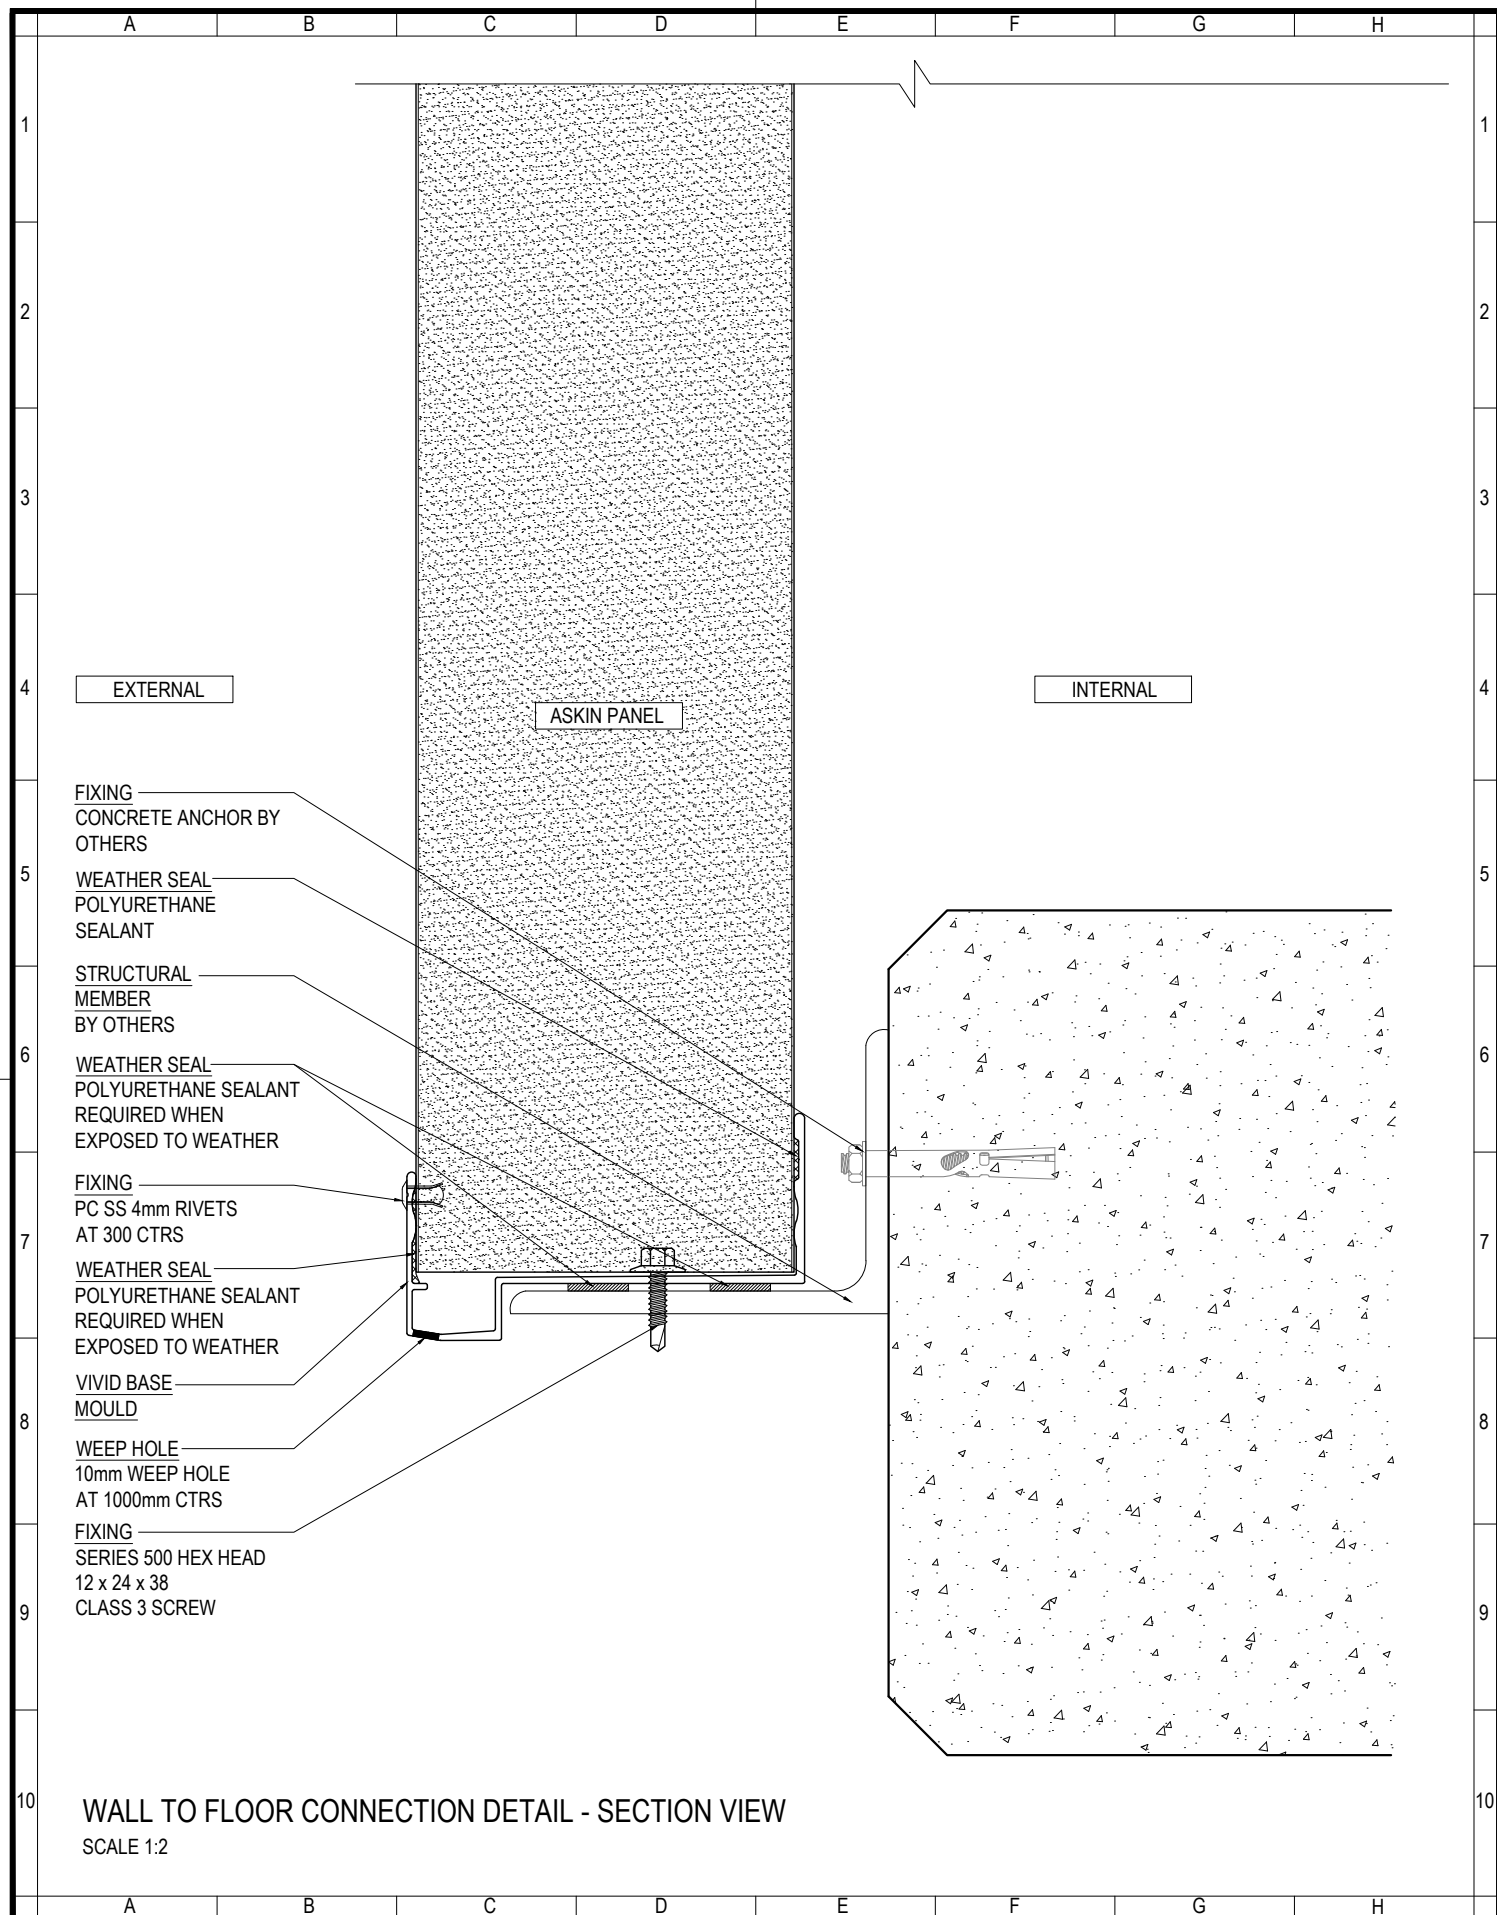

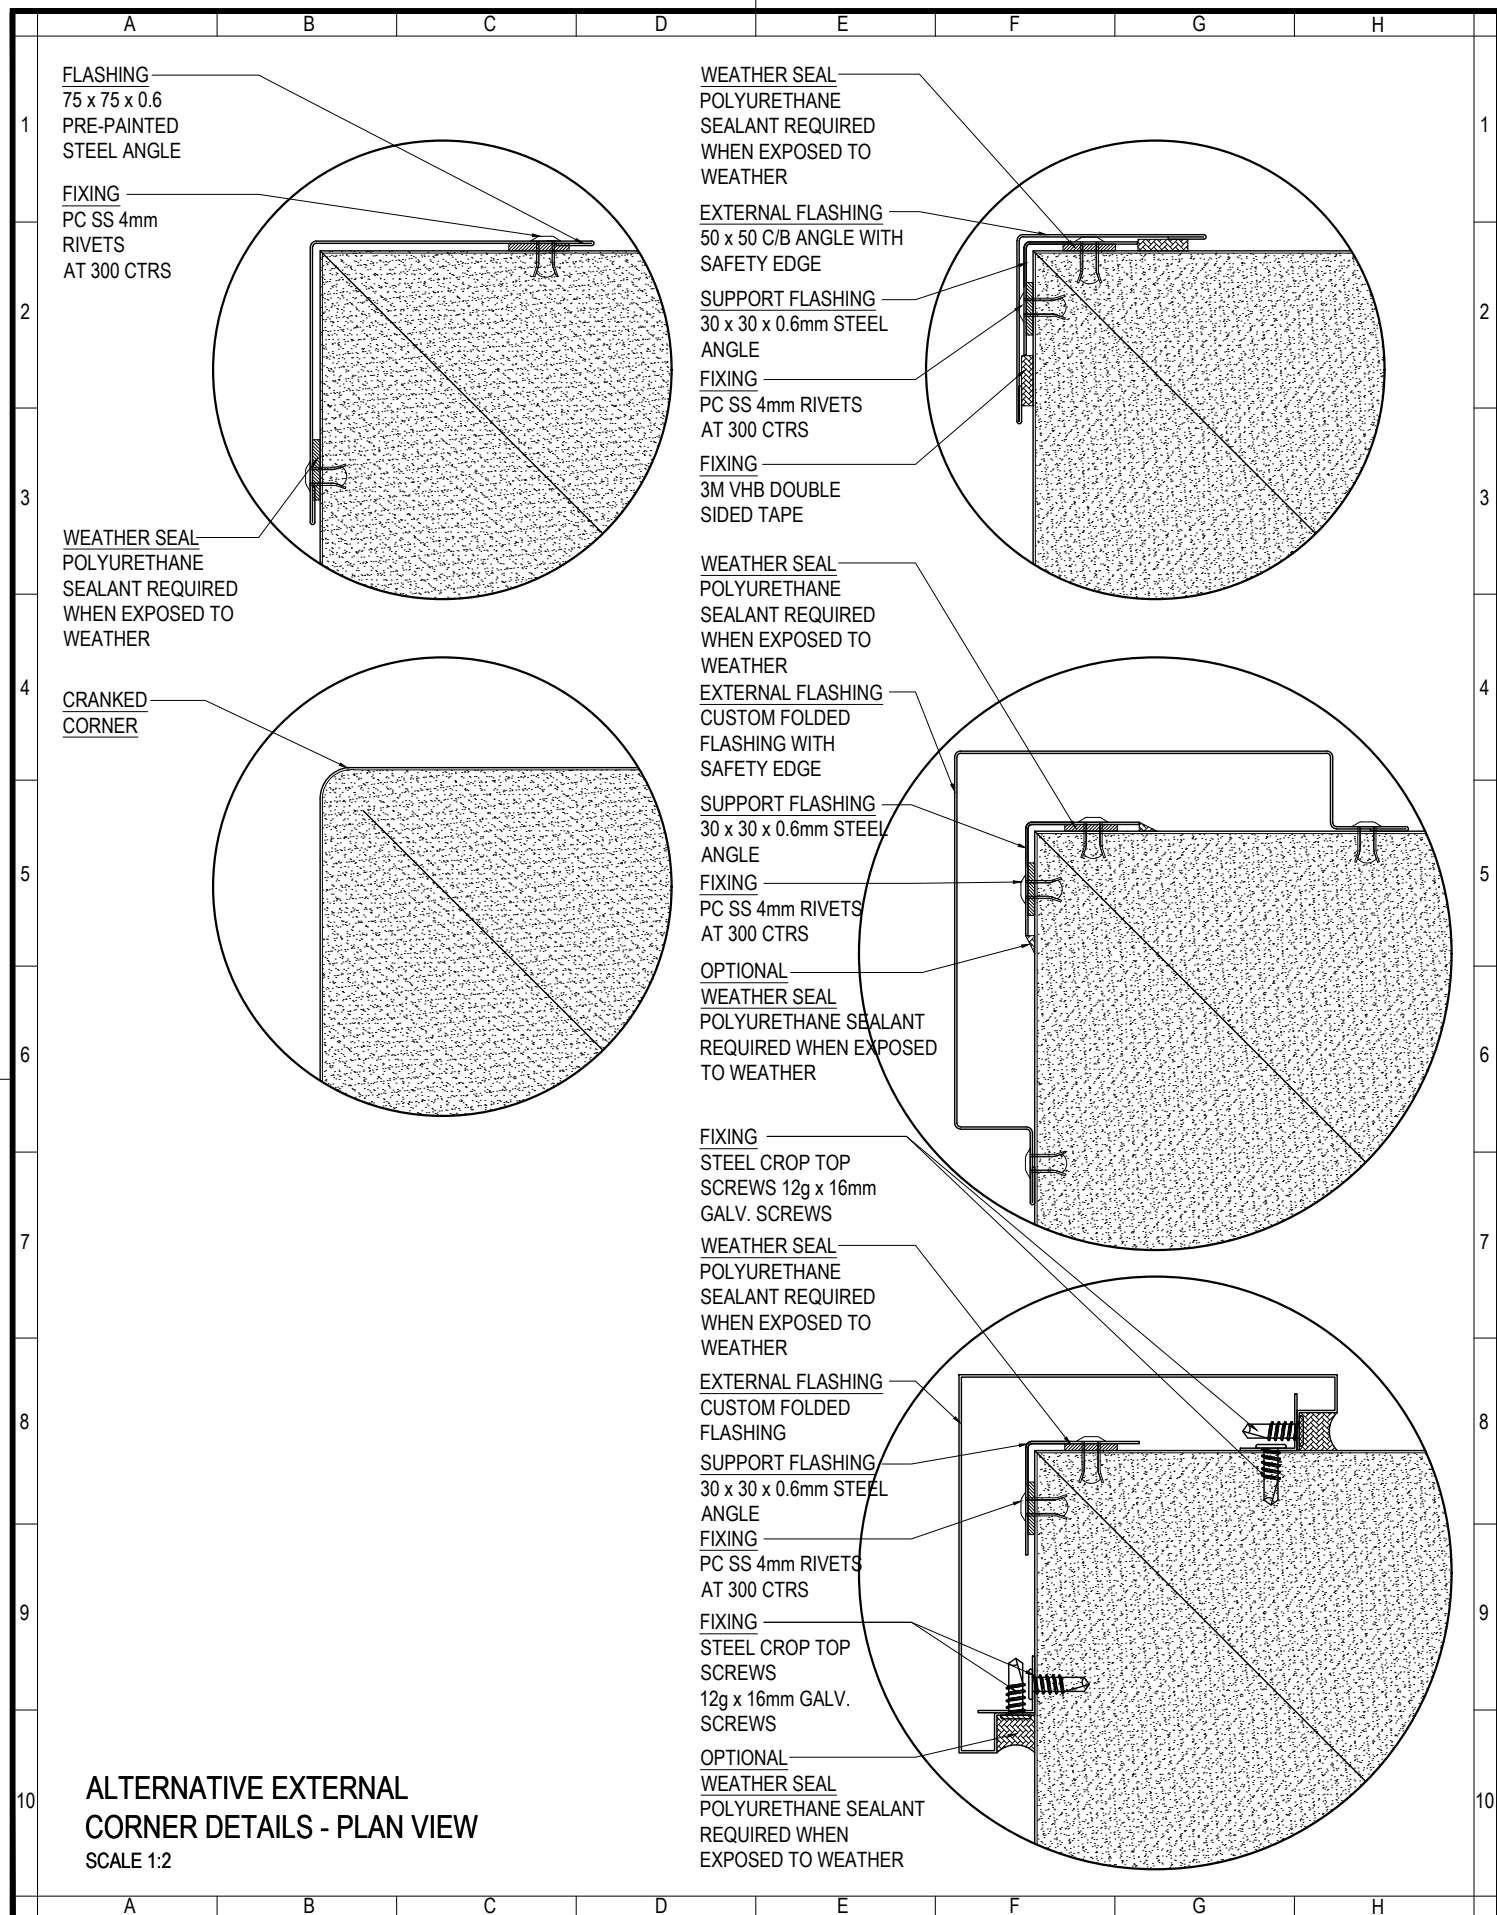

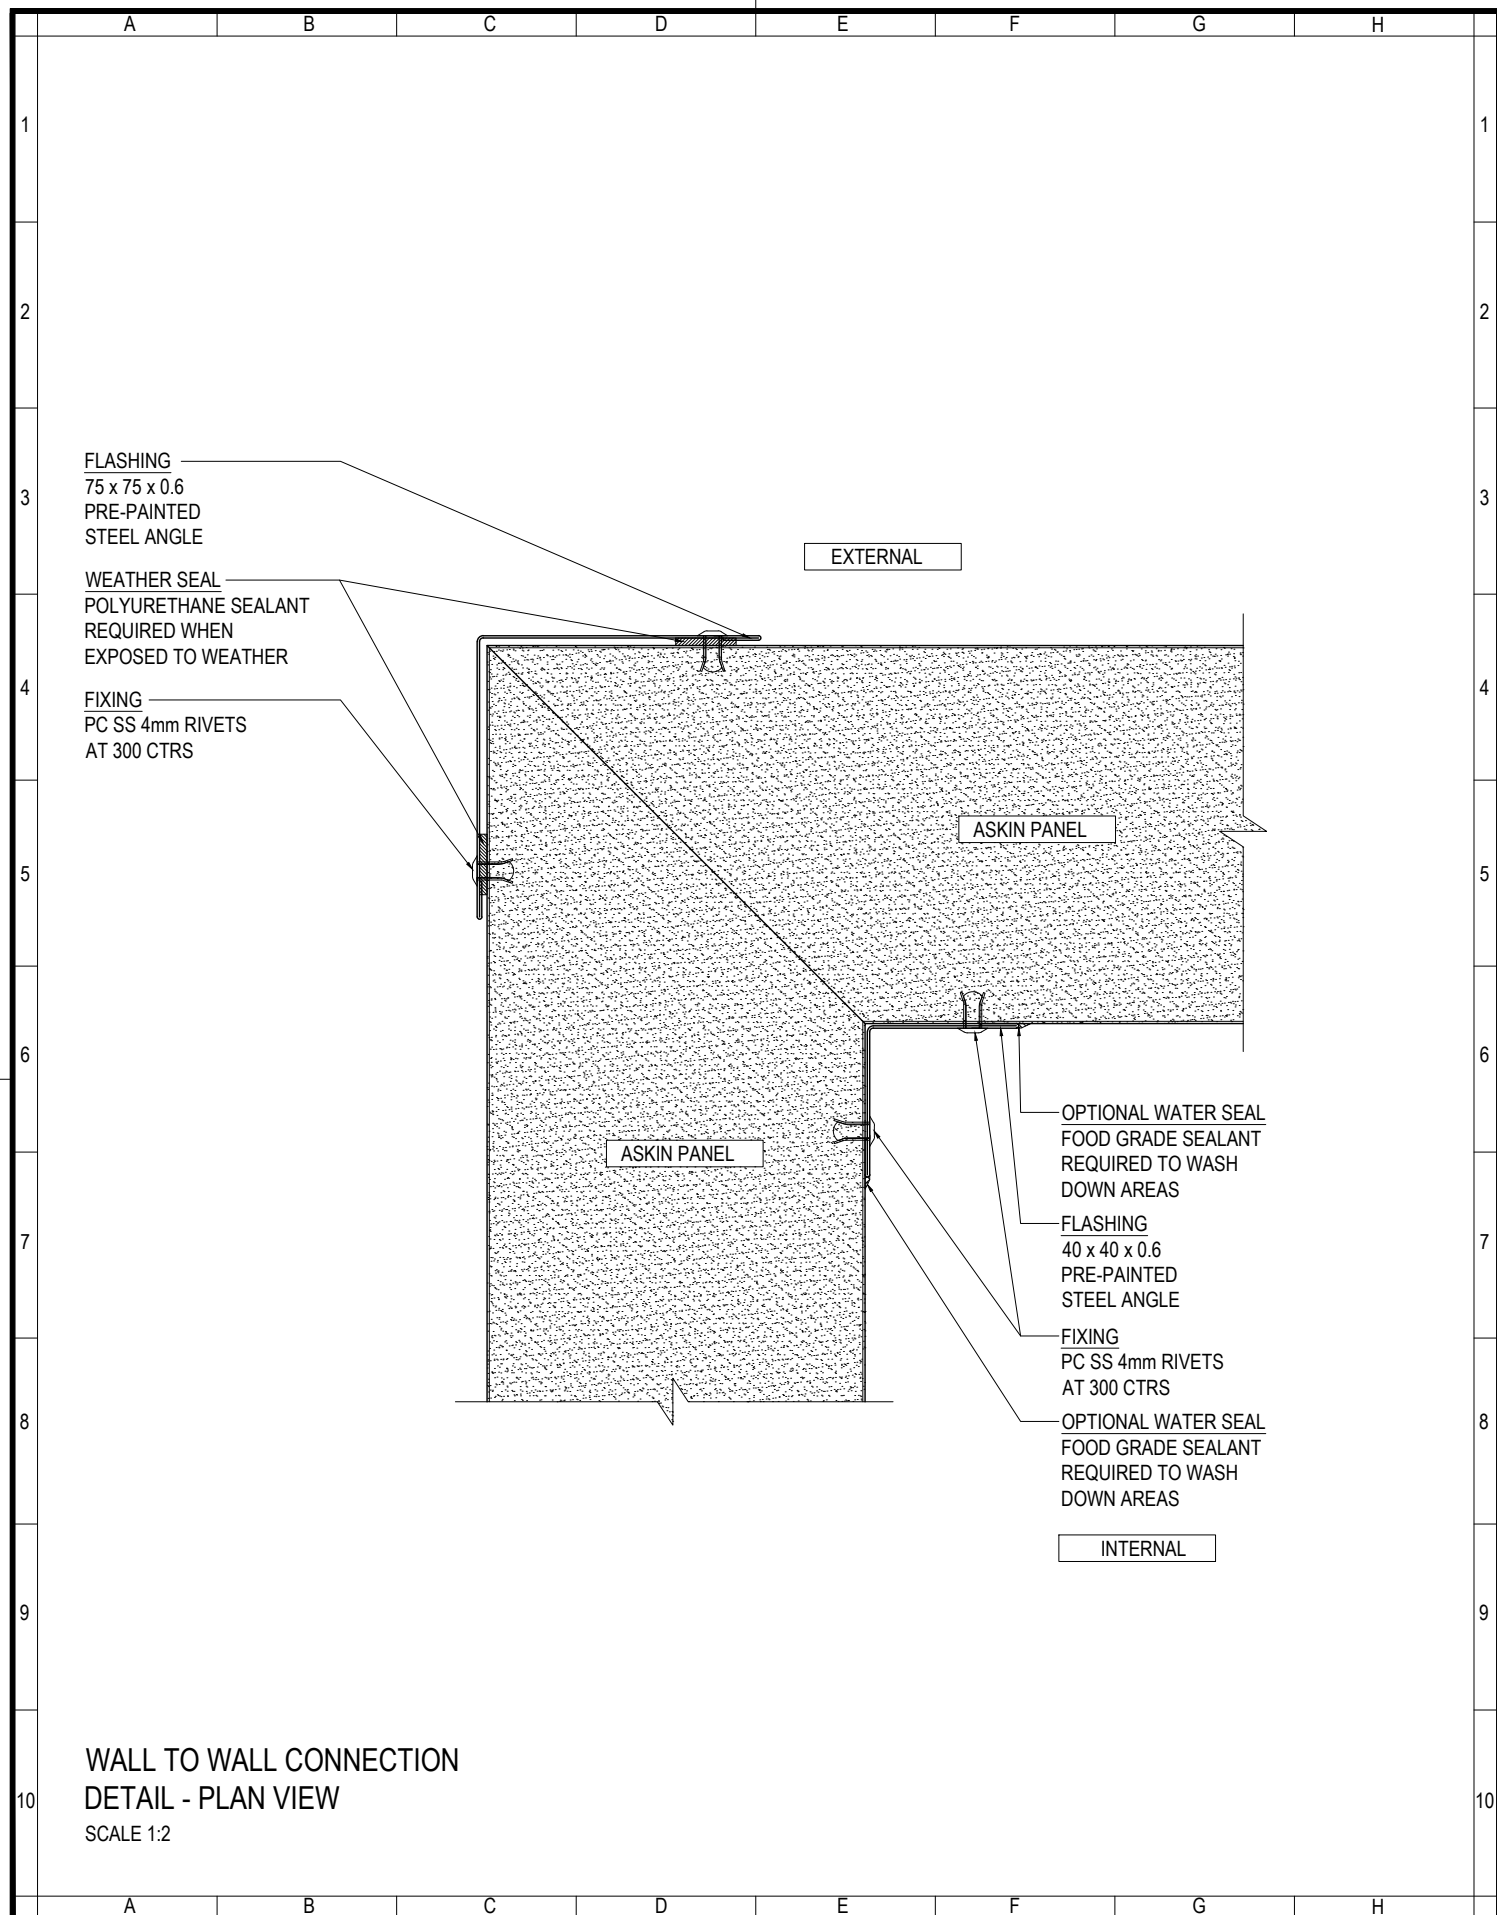


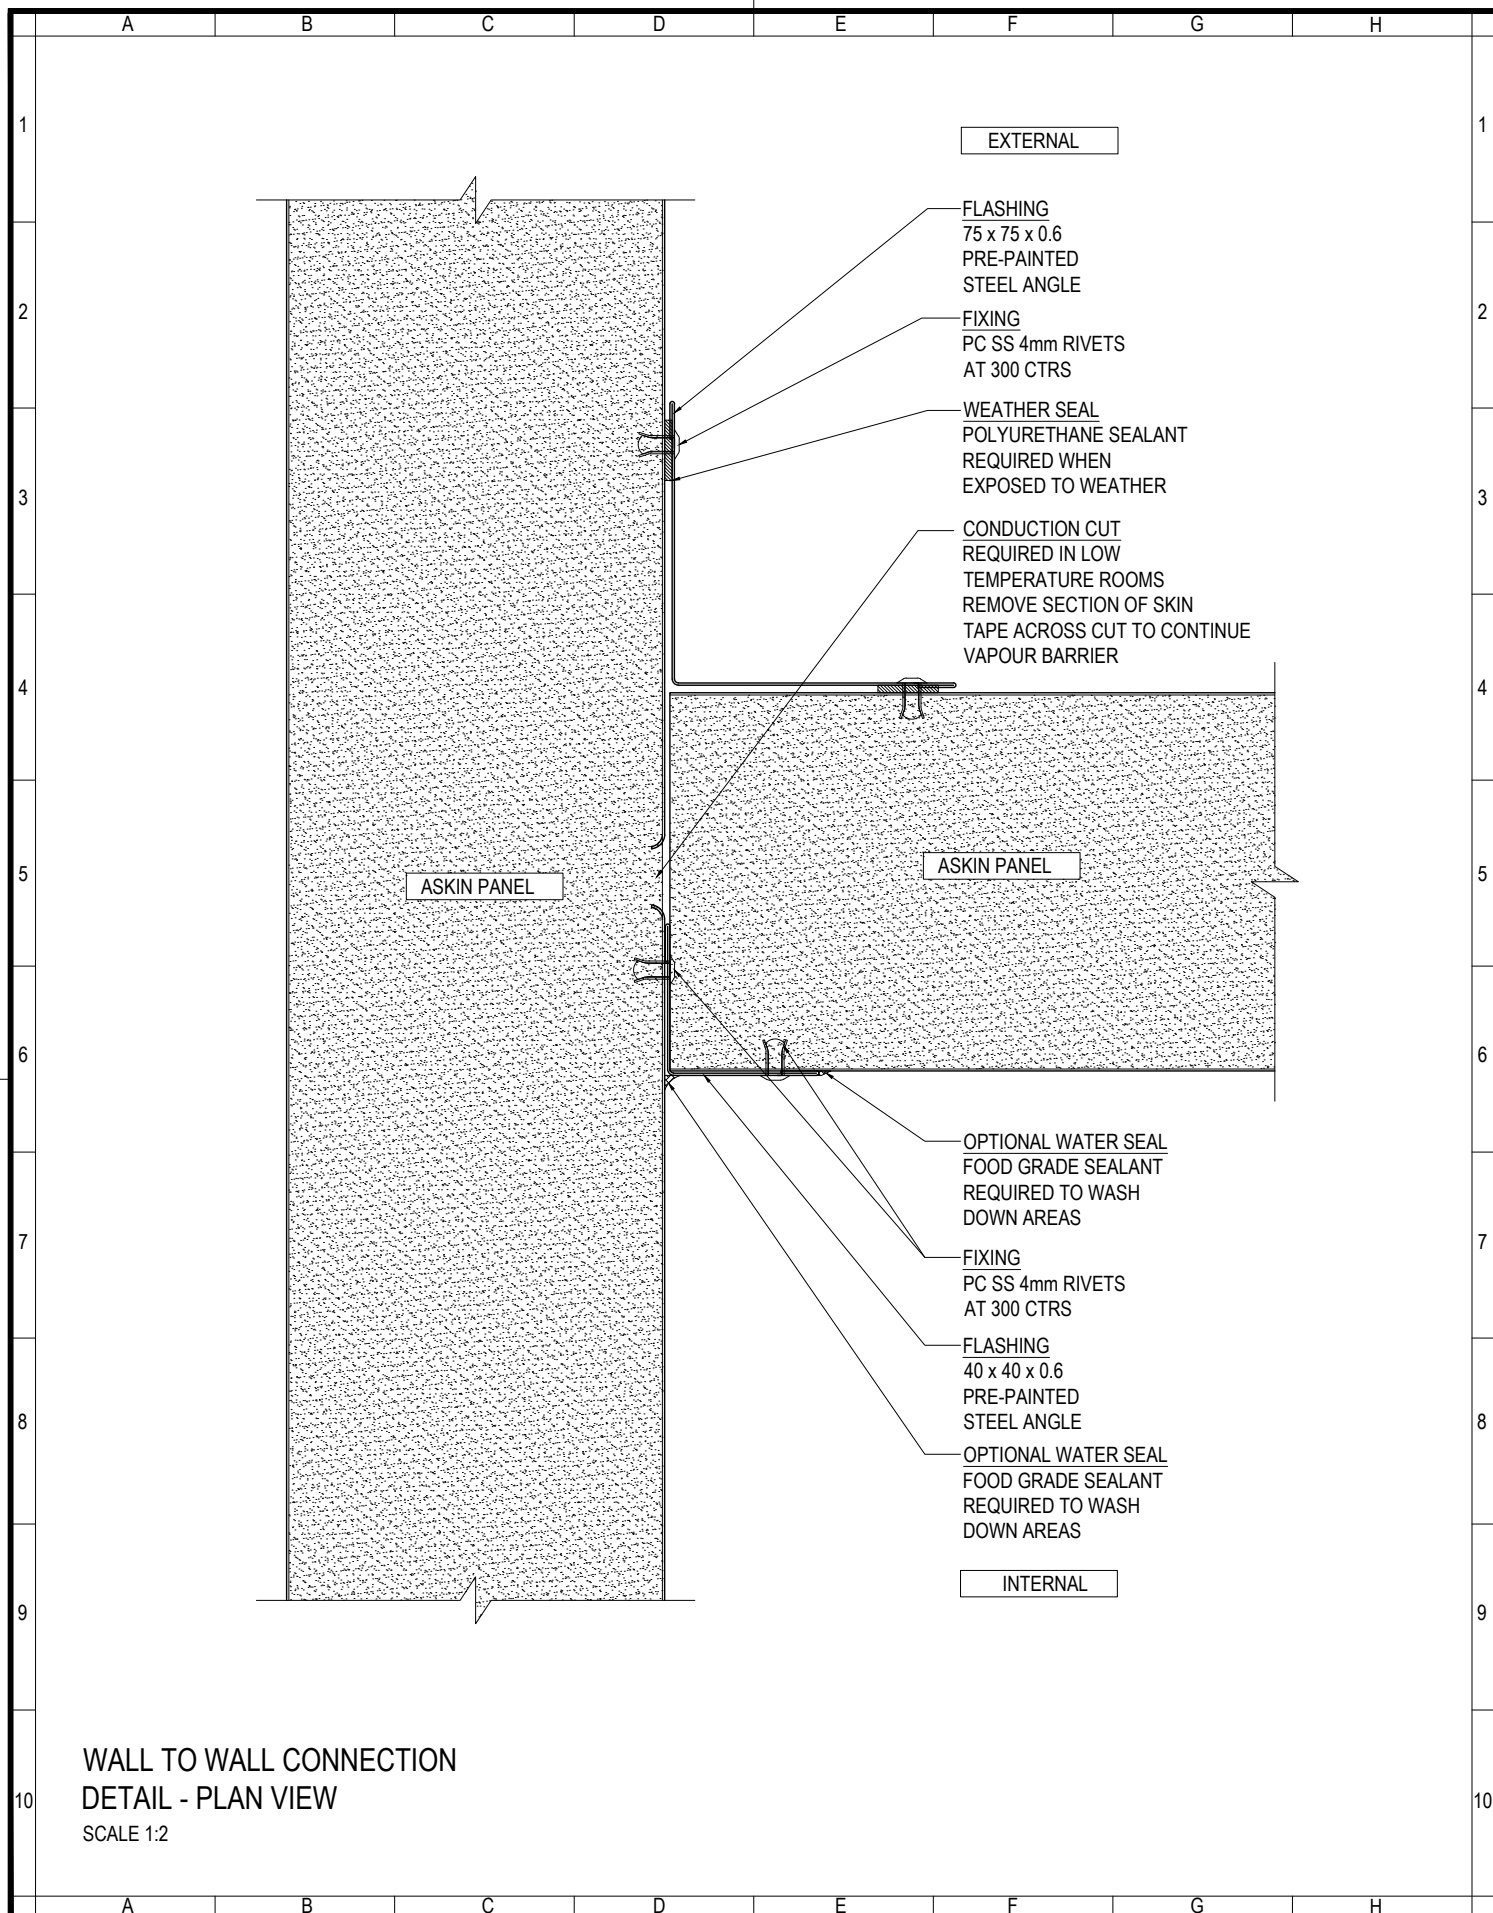


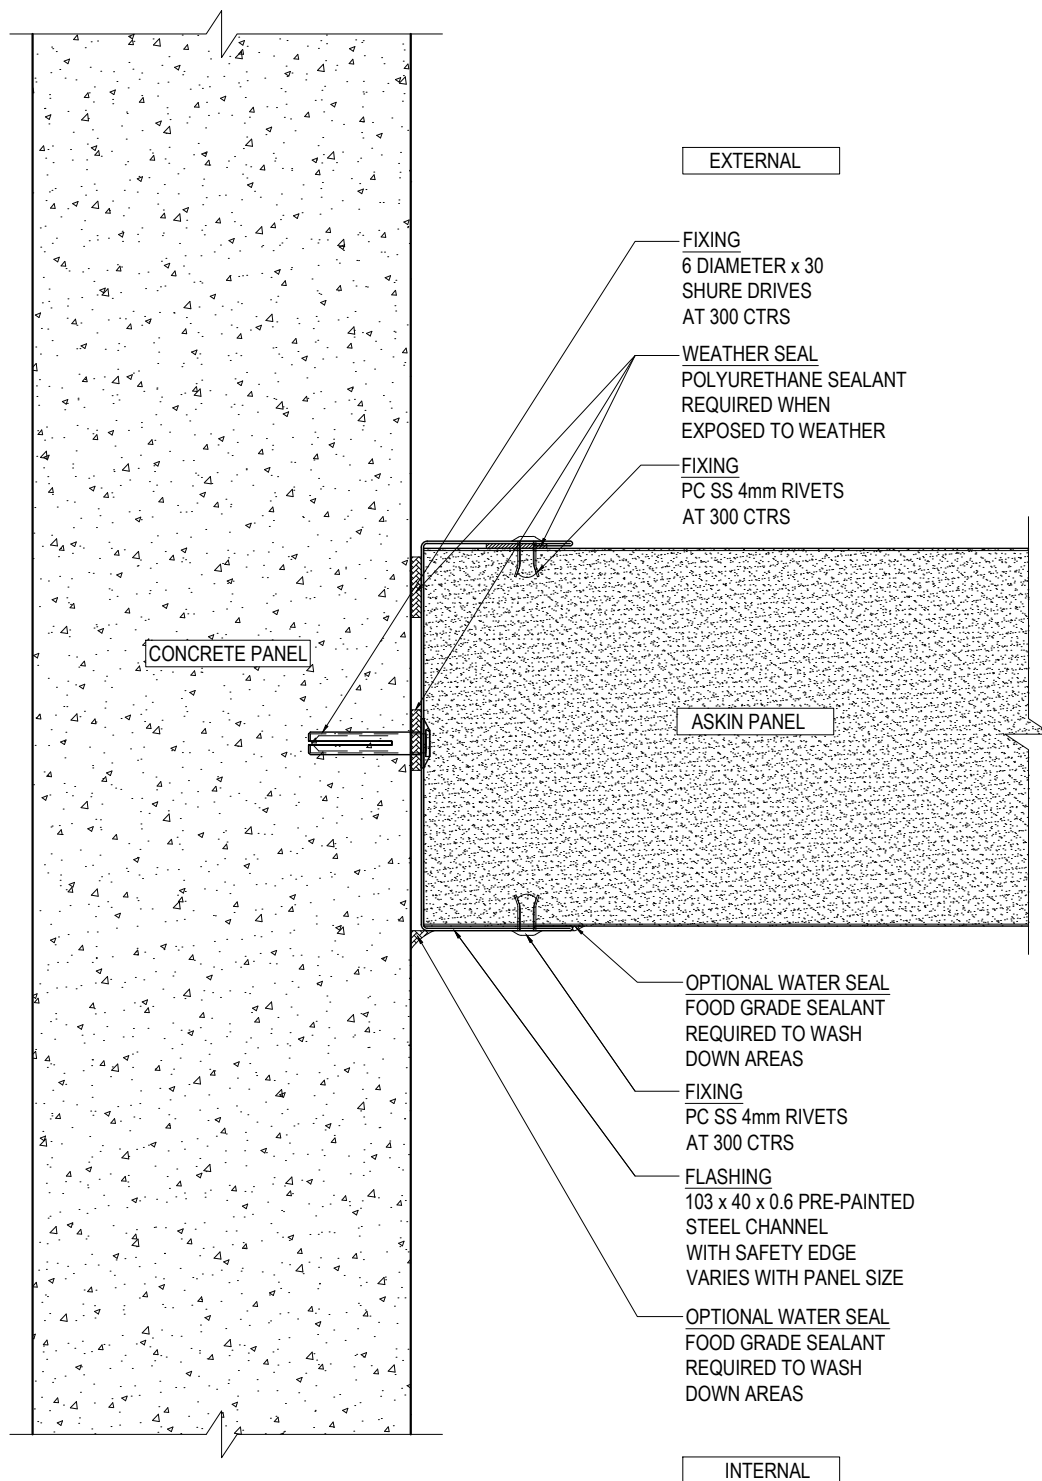

WALL TO WALL CONNECTION
DETAIL - PLAN VIEW
SCALE 1:2


-	-	-
-	-	-
-	-	-
-	-	-
-	-	-
-	-	-
-	-	-
-	-	-

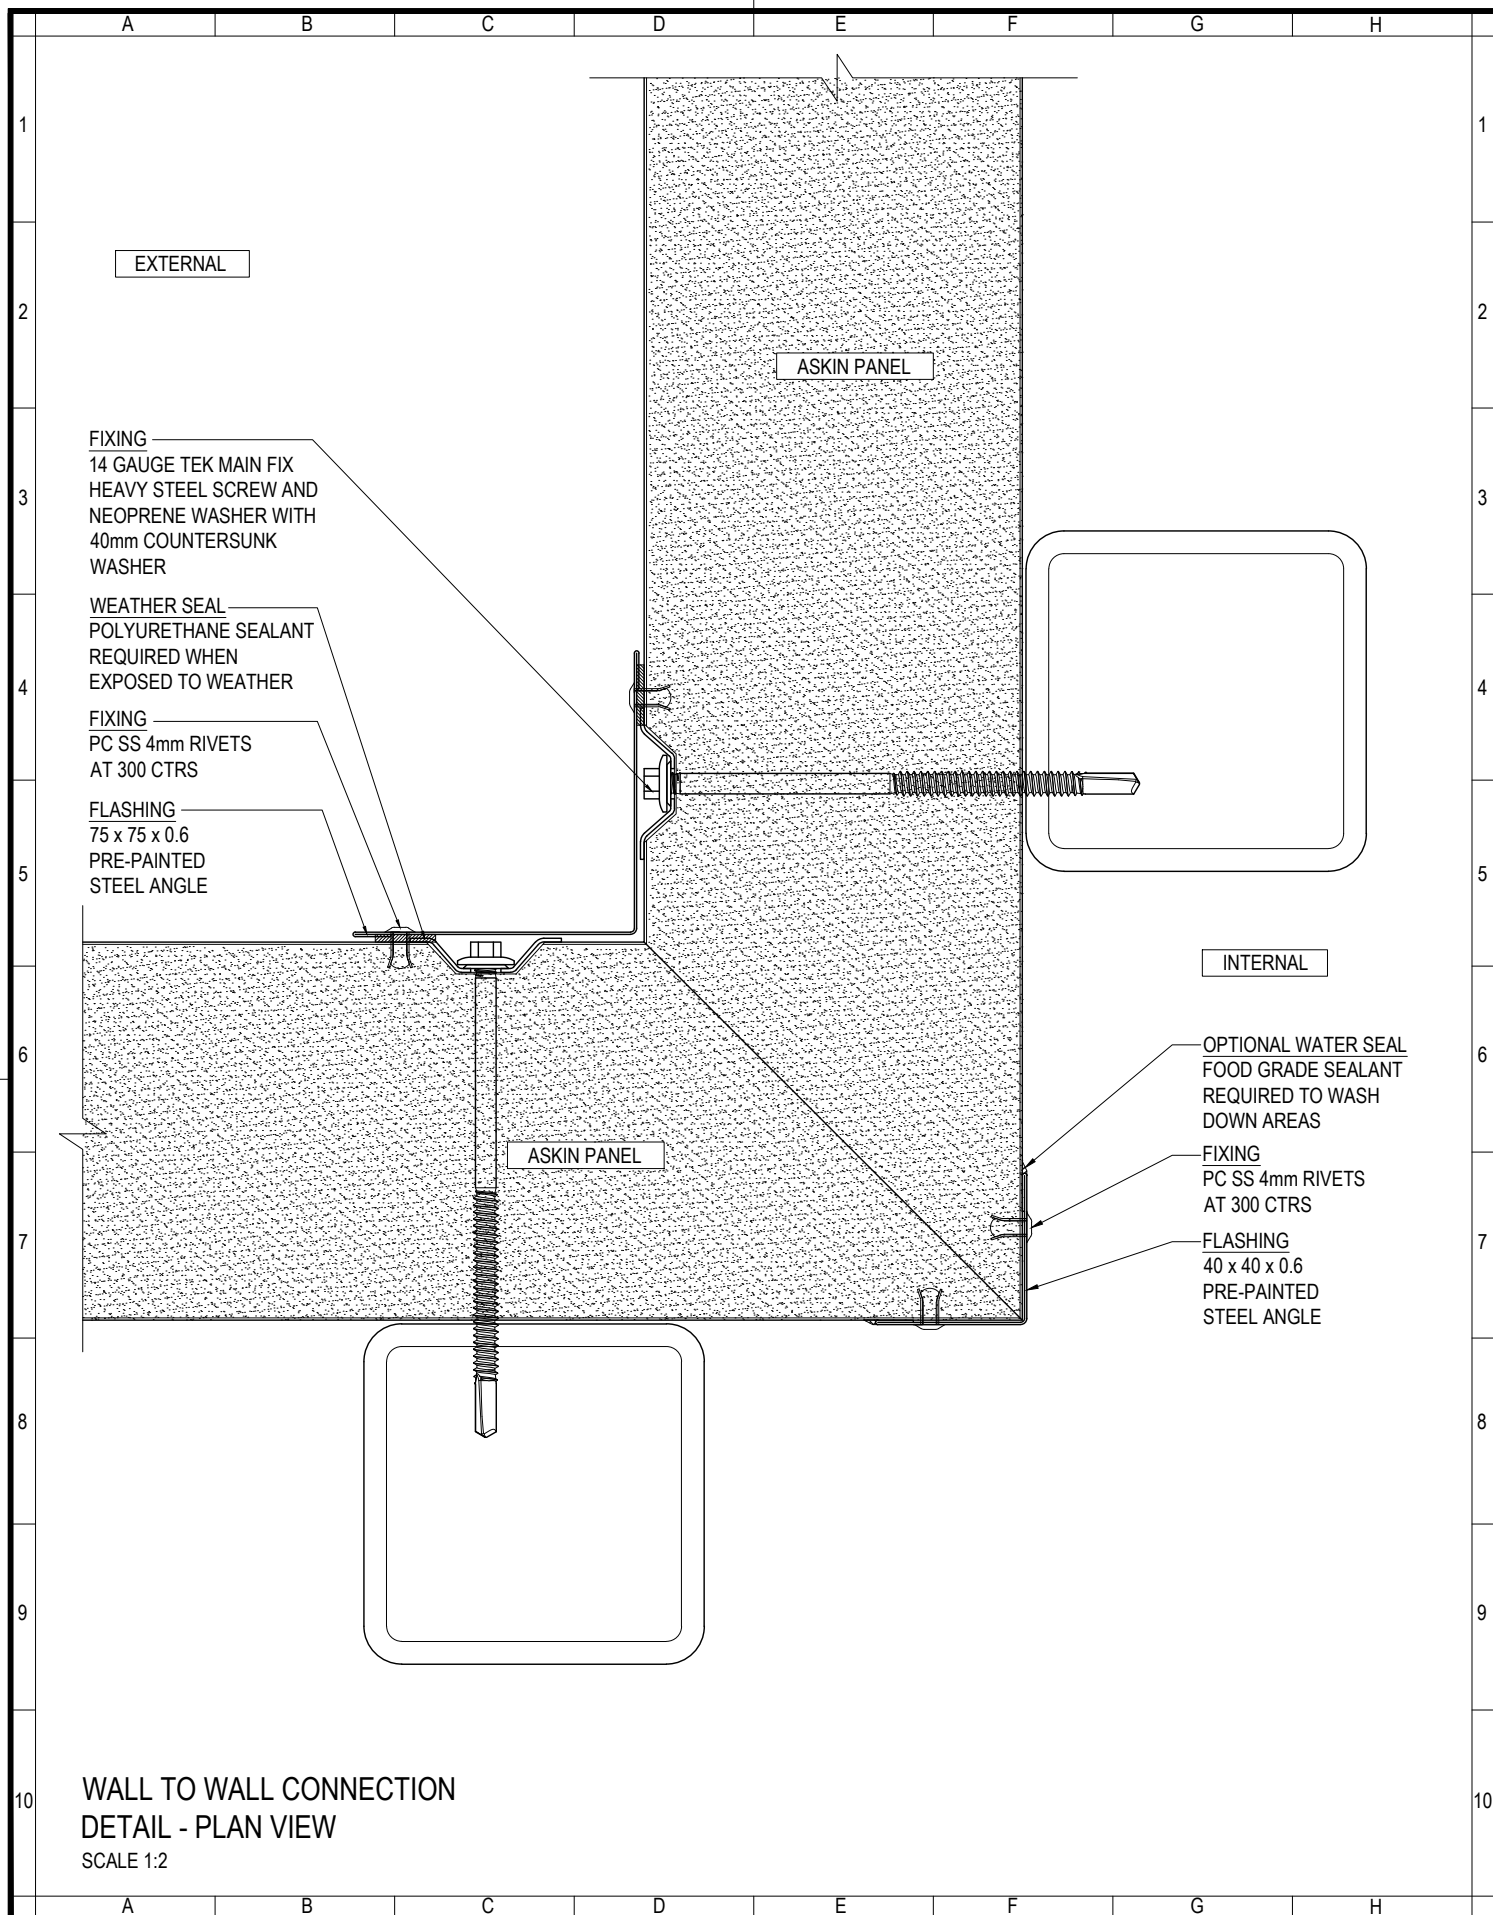

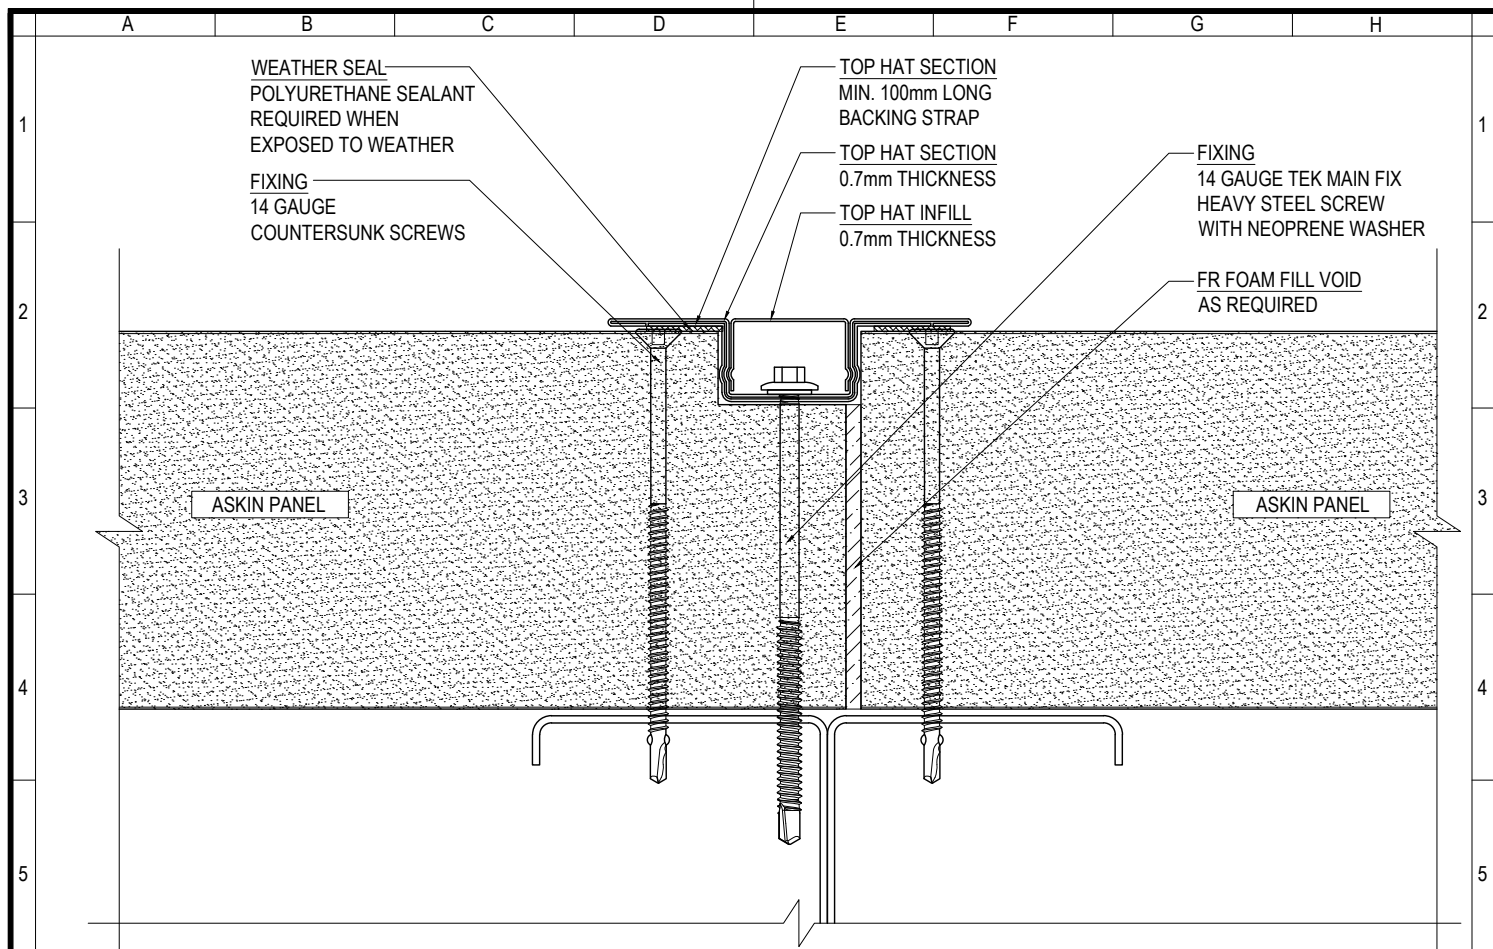

WALL TO WALL CONNECTION DETAIL - PLAN VIEW

SCALE 1:2

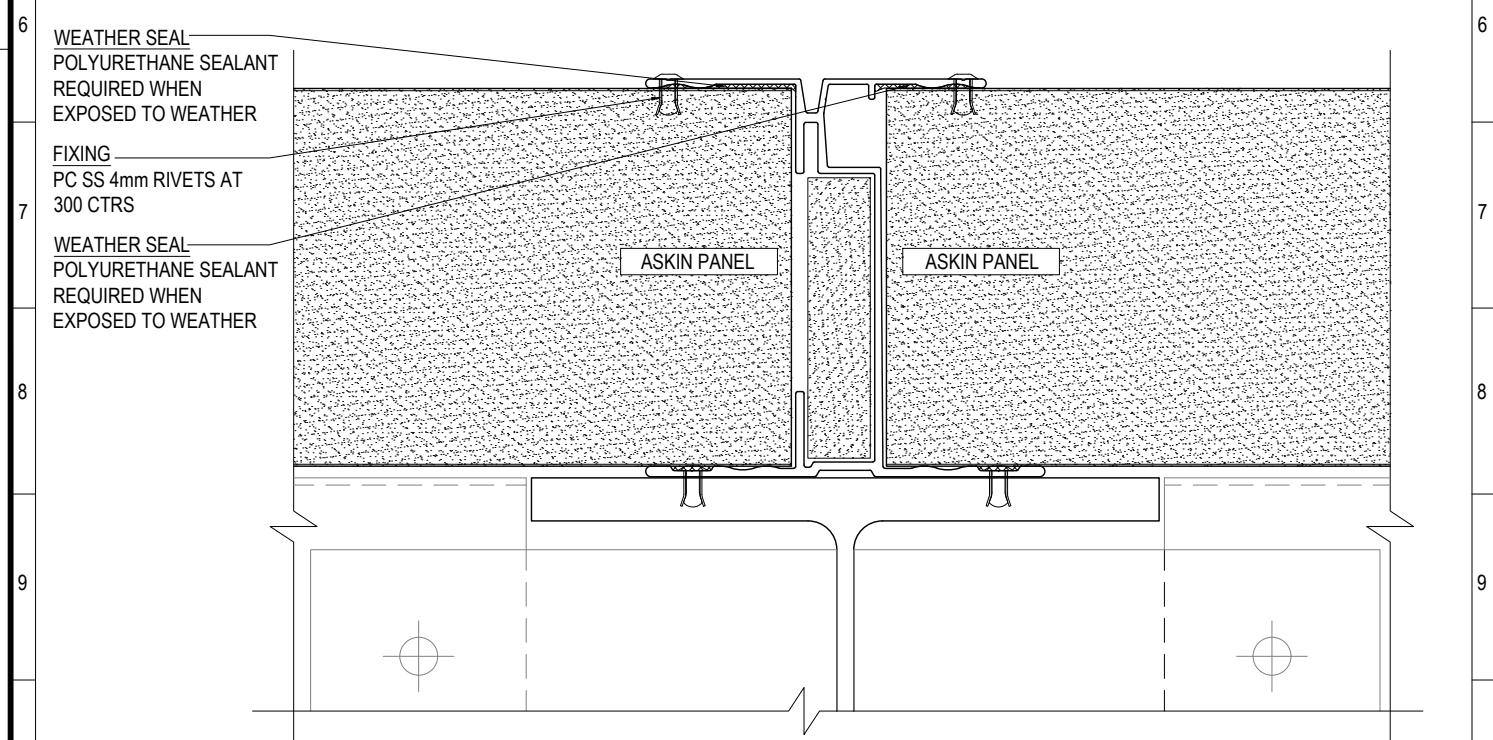

WALL TO WALL CONNECTION DETAIL - PLAN VIEW

SCALE 1:2



www.askin.net.au

VIC P : 03 9706 3277 WA P : 08 9249 4022
SA P : 08 8252 7188 QLD P : 07 3718 9500
NSW P : 02 4774 1255 NT P : 08 8947 3326

TITLE:

EXTERIORS - PANEL
TYPICAL WALL TO WALL
CONNECTION DETAIL

©ASKIN 2022

Revision

-	-	-
-	-	-
-	-	-
-	-	-
-	-	-
-	-	-
-	-	-
-	-	-

Checked By

A SHANNON

Drawn By

R VORWERK

Issue date

09.09.2022

Drawing No.

Scale

1:2


Sheet size

A4


Revision

-


EXTPANEL - 305

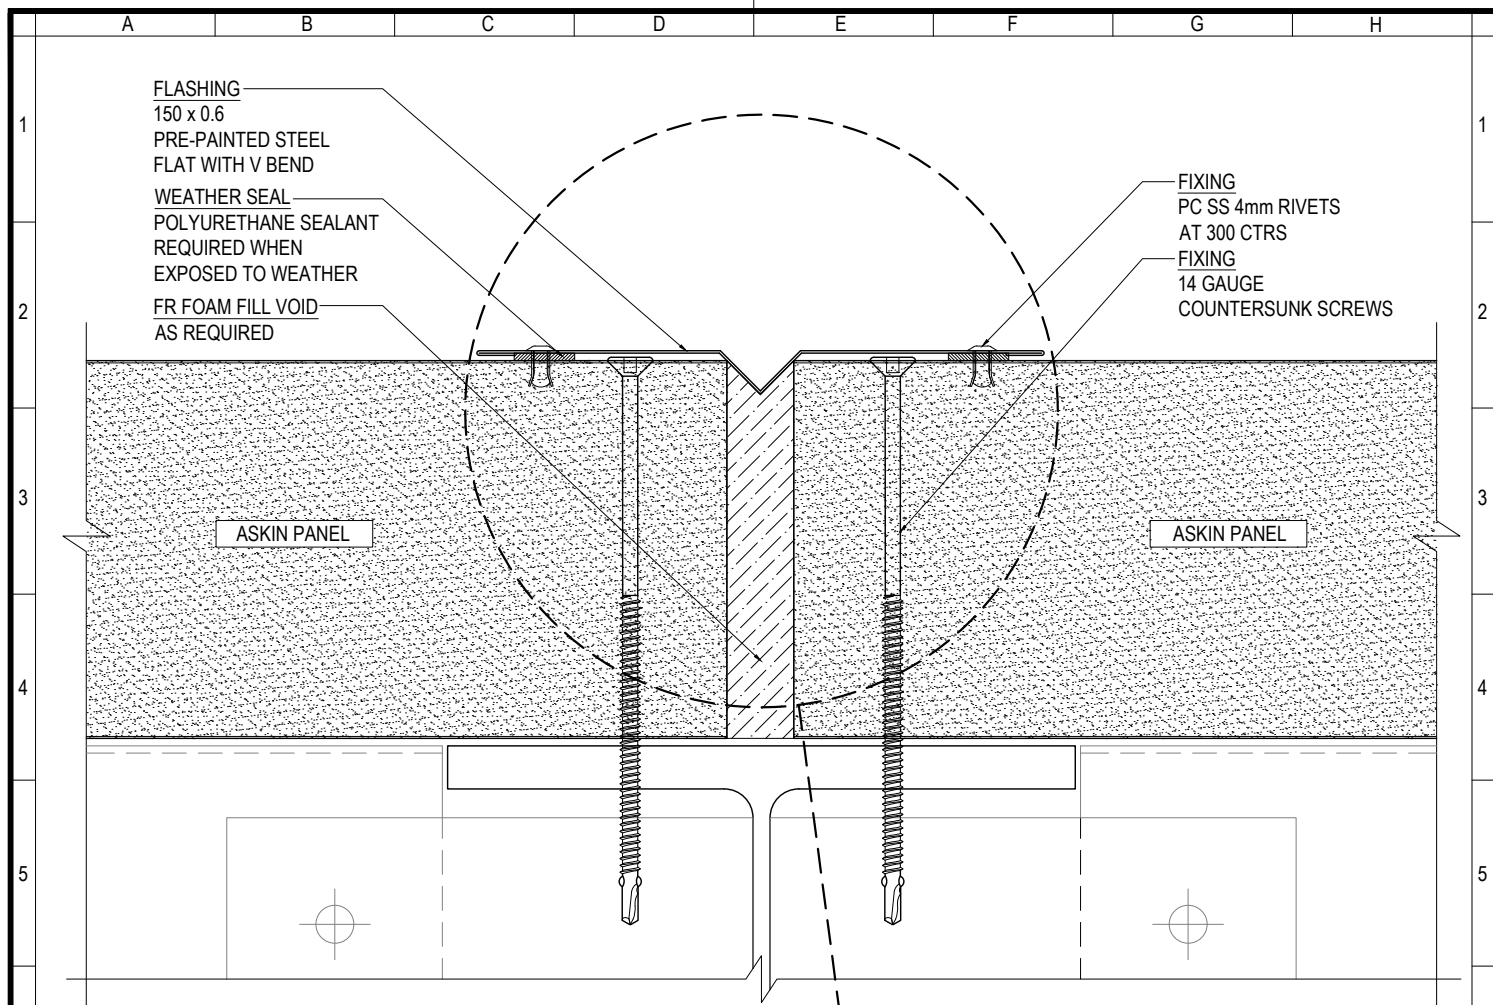

WALL TO WALL CONNECTION
DETAIL - PLAN VIEW
SCALE 1:2

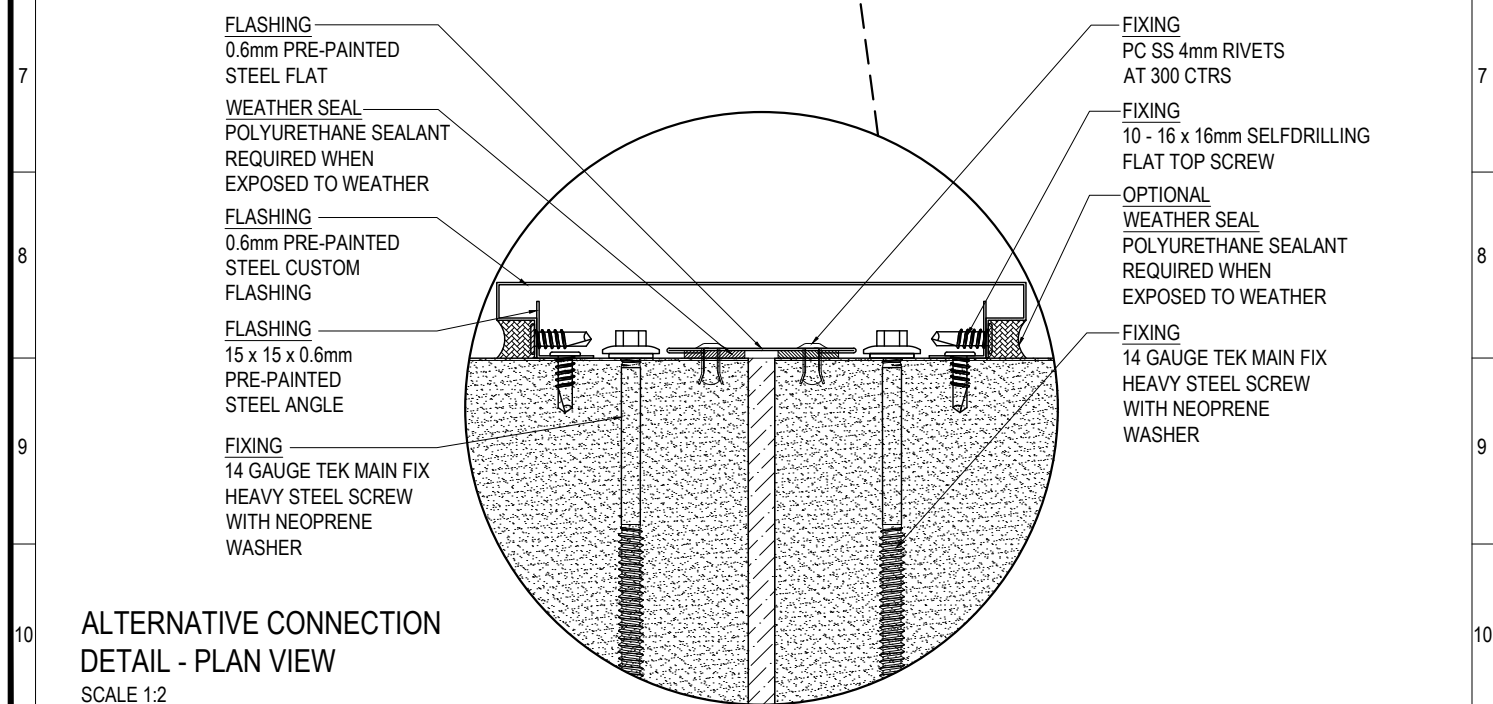

ALTERNATIVE CONNECTION
DETAIL - PLAN VIEW
SCALE 1:2

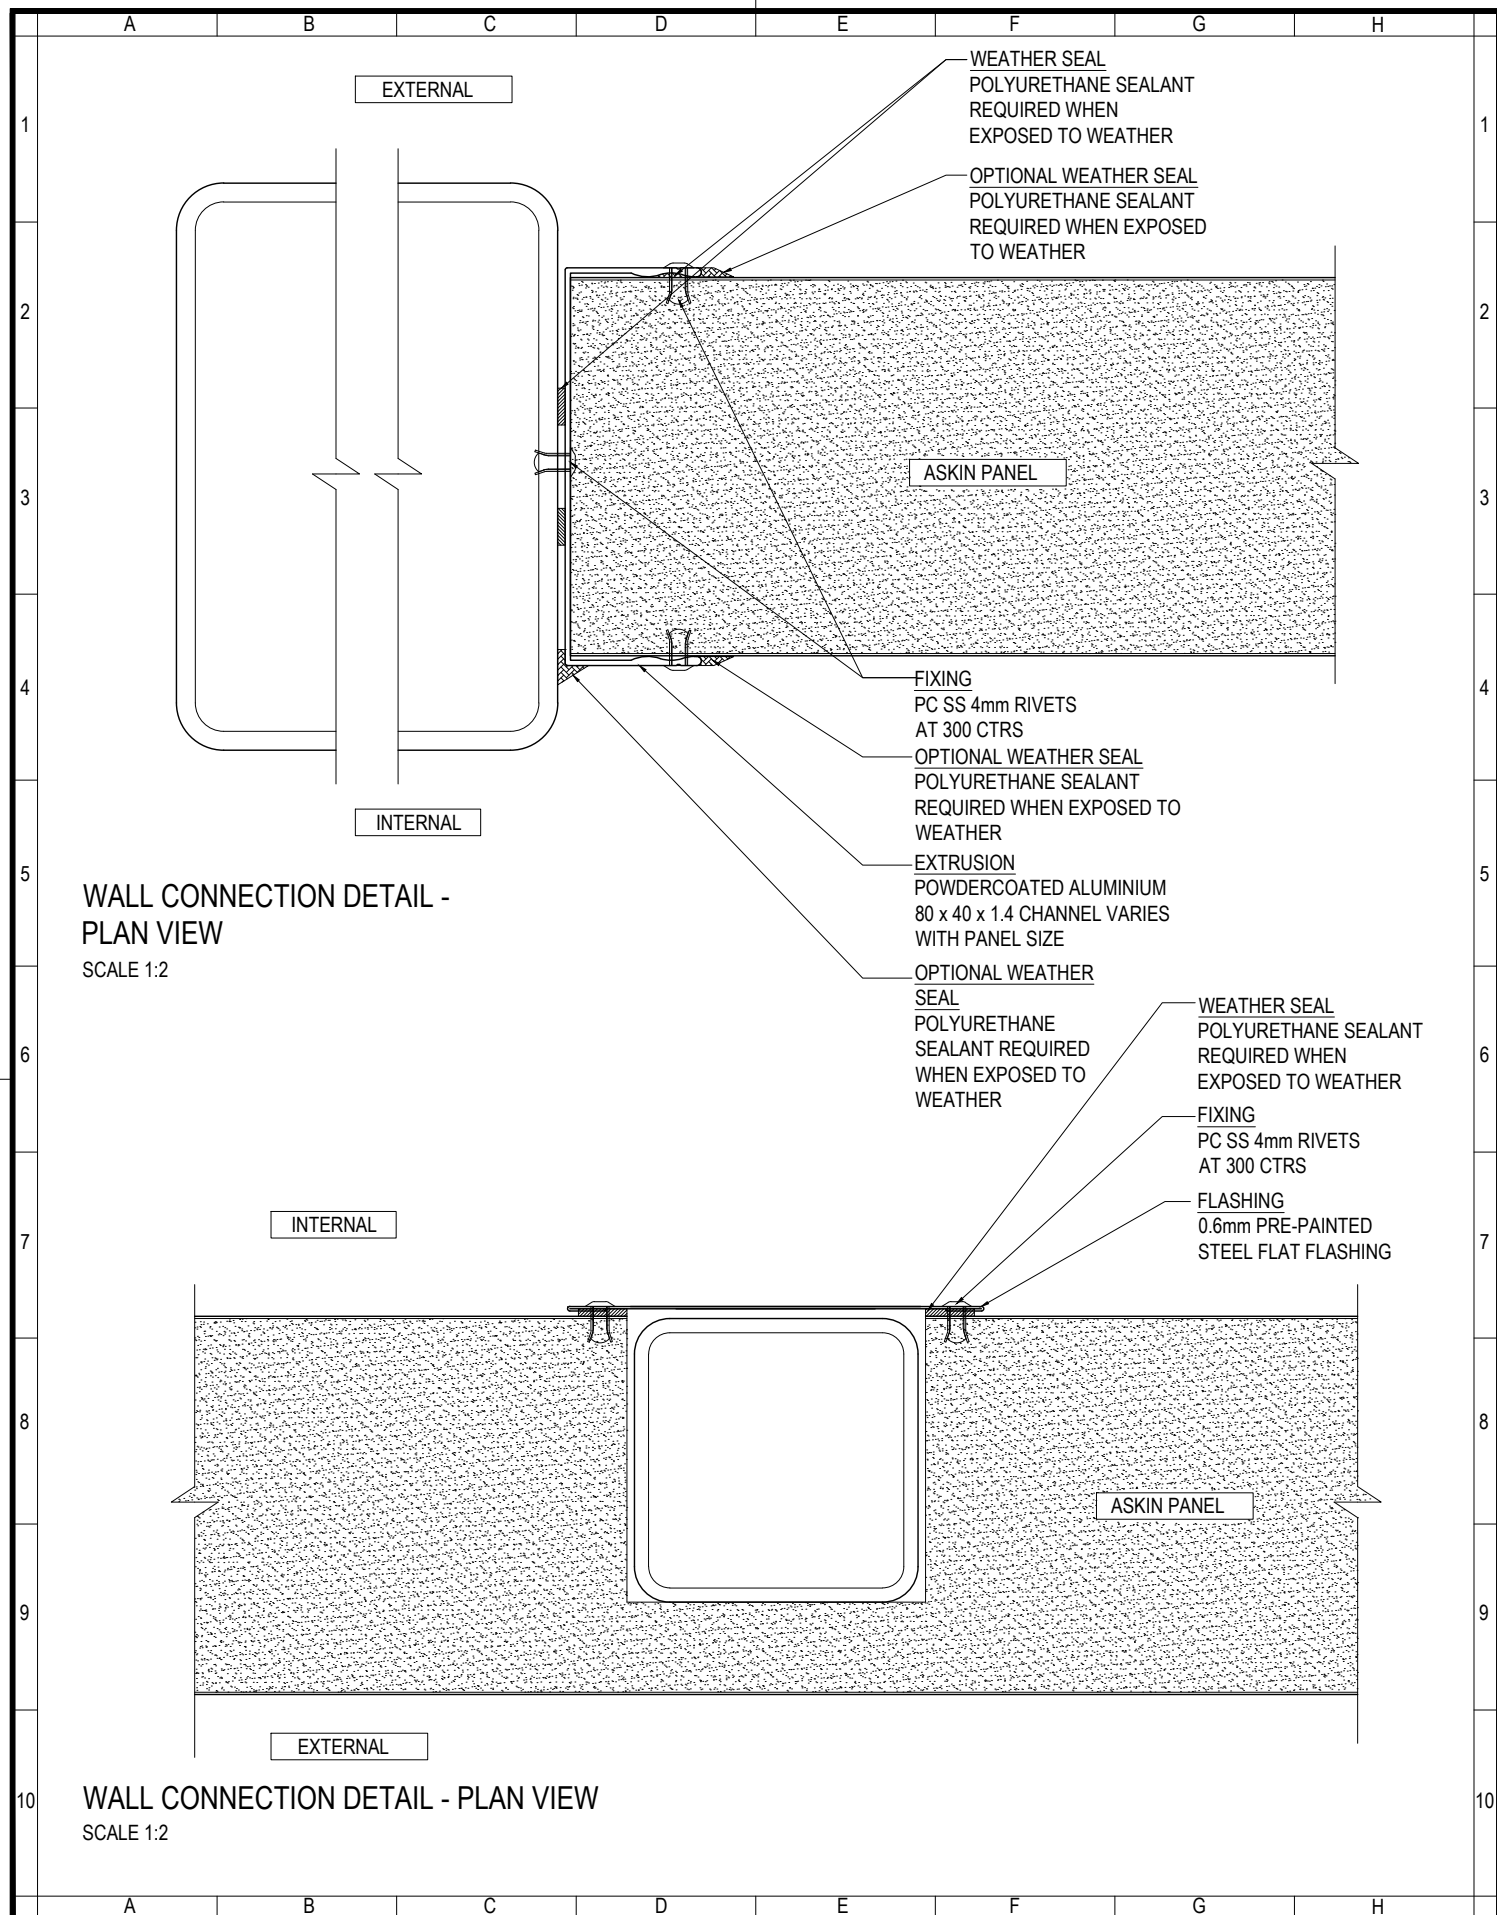

www.askin.net.au

VIC P : 03 9706 3277 WA P : 08 9249 4022
SA P : 08 8252 7188 QLD P : 07 3718 9500
NSW P : 02 4774 1255 NT P : 08 8947 3326

TITLE:

EXTERIORS - PANEL

TYPICAL WALL TO WALL CONNECTION DETAILS

©ASKIN 2022

Revision

-	-	-
-	-	-
-	-	-
-	-	-
-	-	-
-	-	-
-	-	-

Checked By

A SHANNON

Drawn By

R VORWERK

Issue date

09.09.2022

Drawing No.

Scale

1:2


Sheet size

A4

Revision

-

EXTPANEL - 307

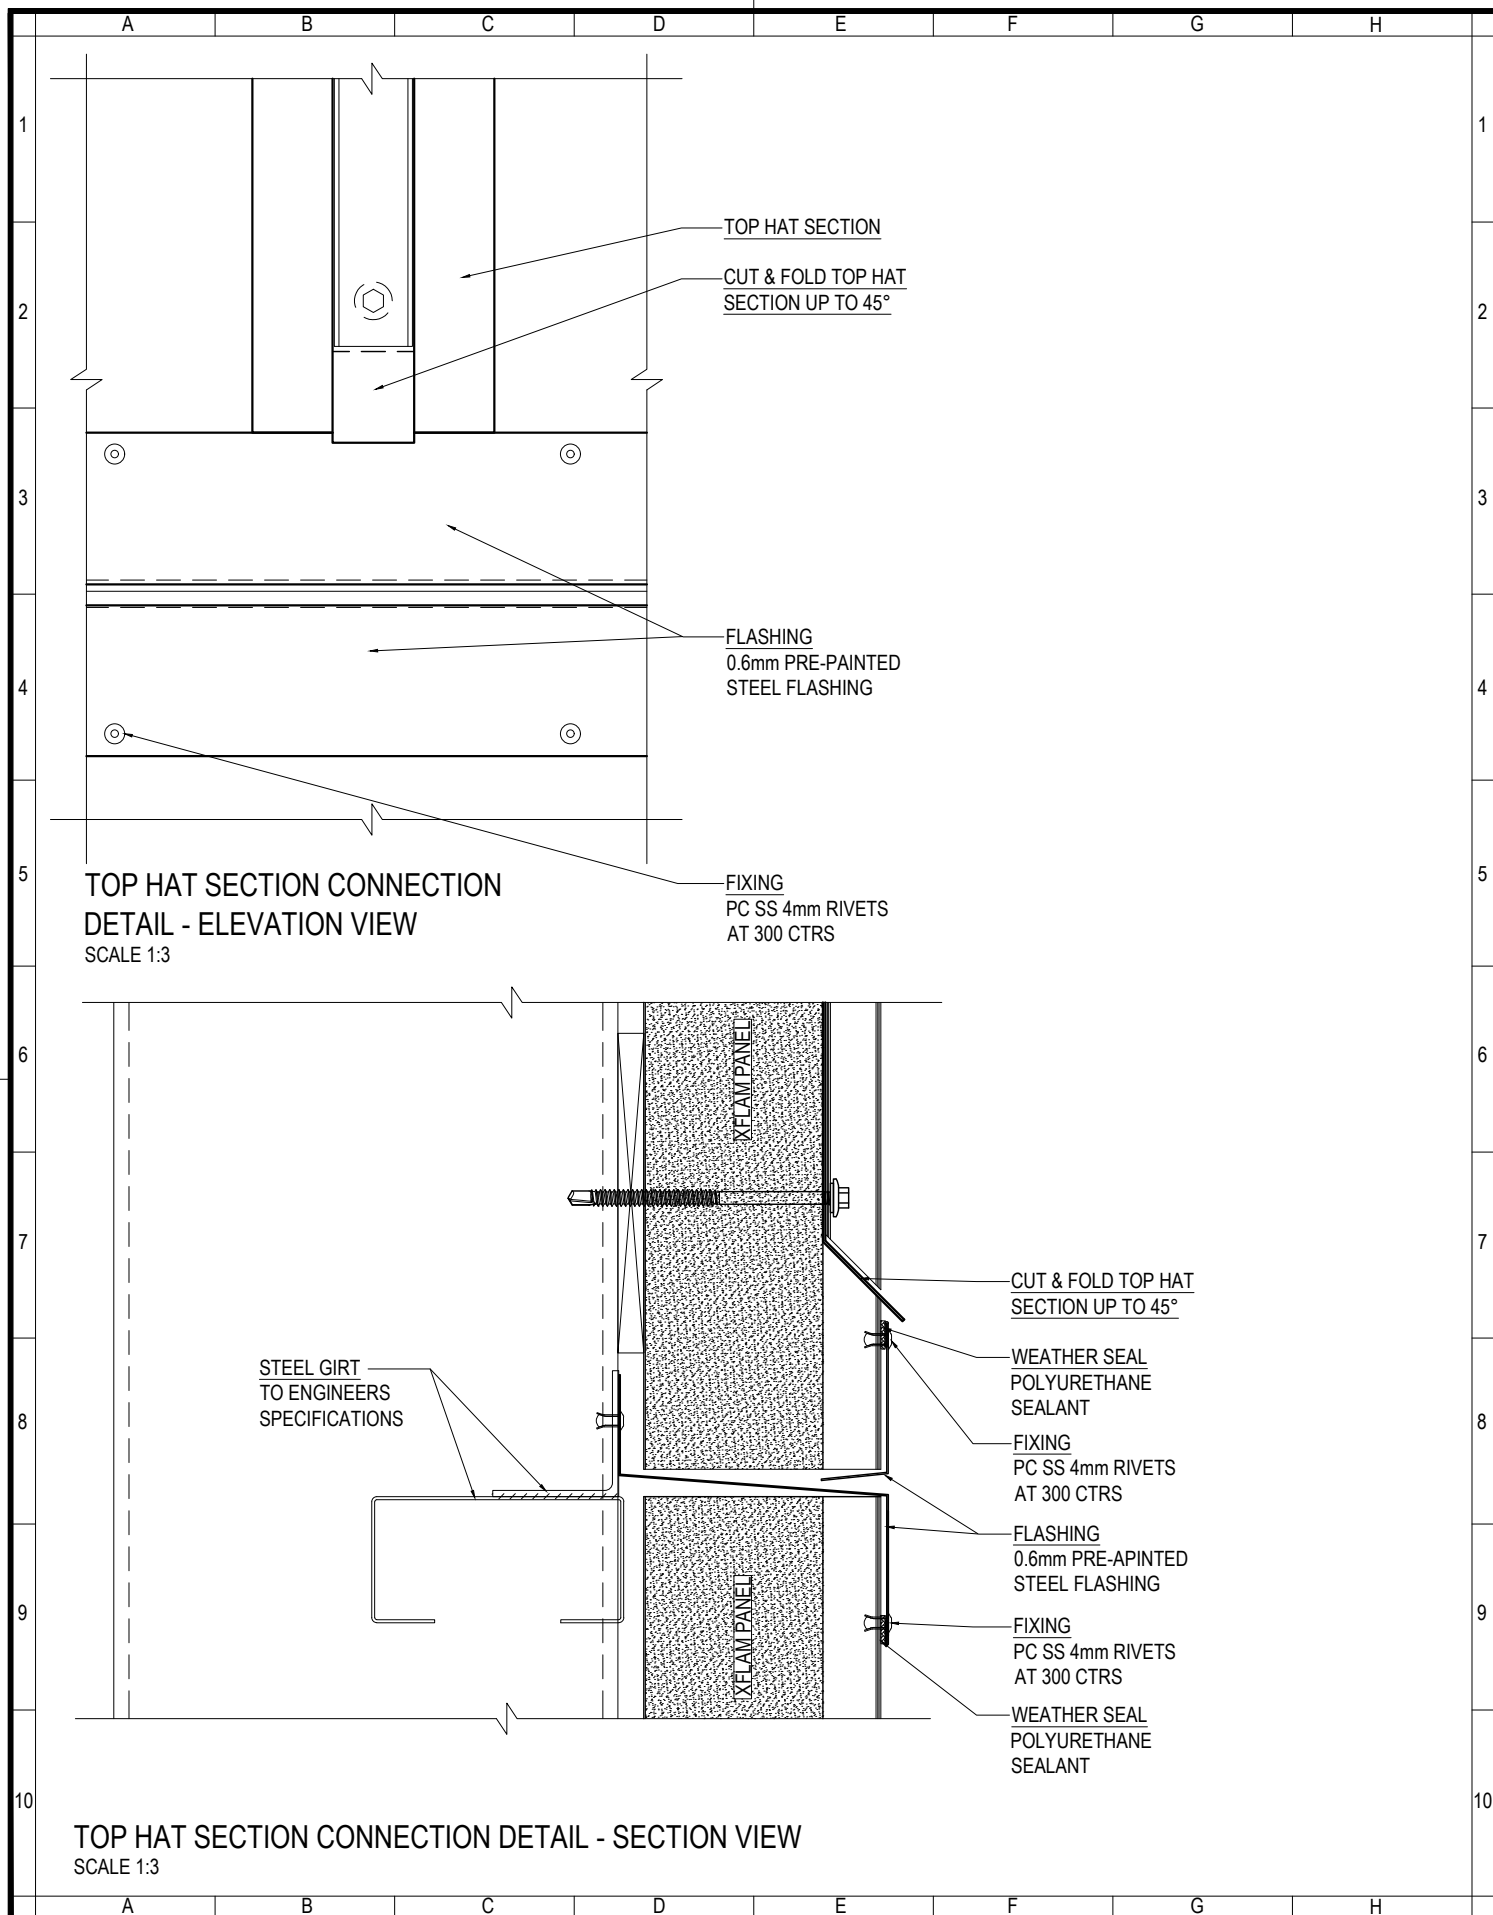

www.askin.net.au

VIC P : 03 9706 3277 WA P : 08 9249 4022
SA P : 08 8252 7188 QLD P : 07 3718 9500
NSW P : 02 4774 1255 NT P : 08 8947 3326

TITLE:

EXTERIORS - PANEL TYPICAL WALL TO WALL CONNECTION DETAILS

©ASKIN 2022

Revision

-	-	-
-	-	-
-	-	-
-	-	-
-	-	-
-	-	-
-	-	-
-	-	-

Checked By

A SHANNON

Drawn By

R VORWERK

Issue date

09.09.2022

Drawing No.

Scale

1:3


Sheet size


A4


Revision

-

EXTPANEL - 309

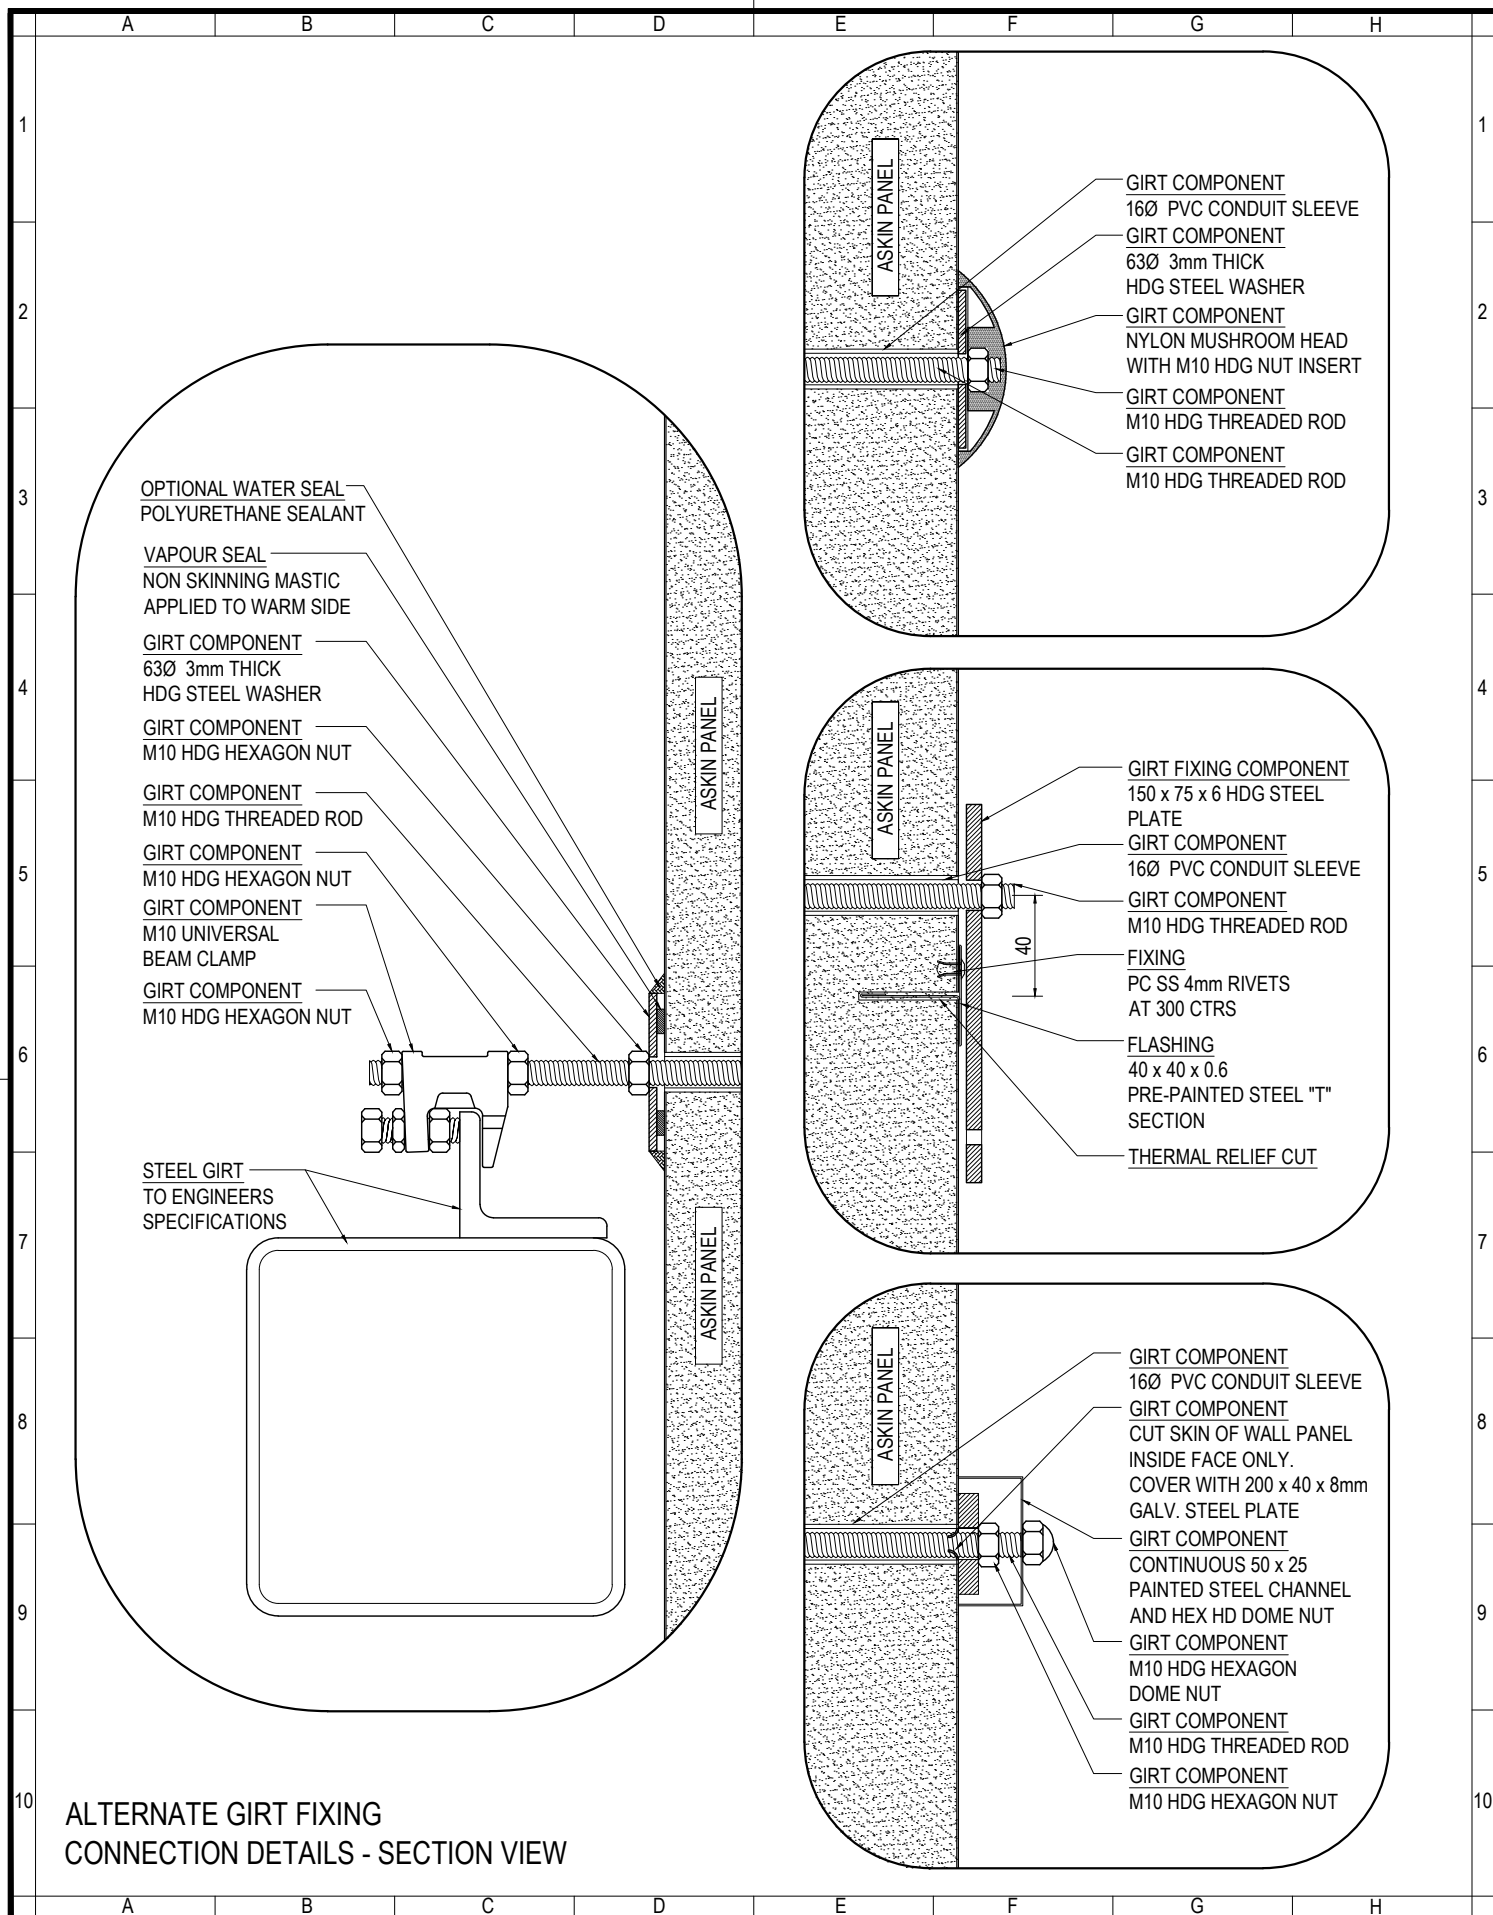

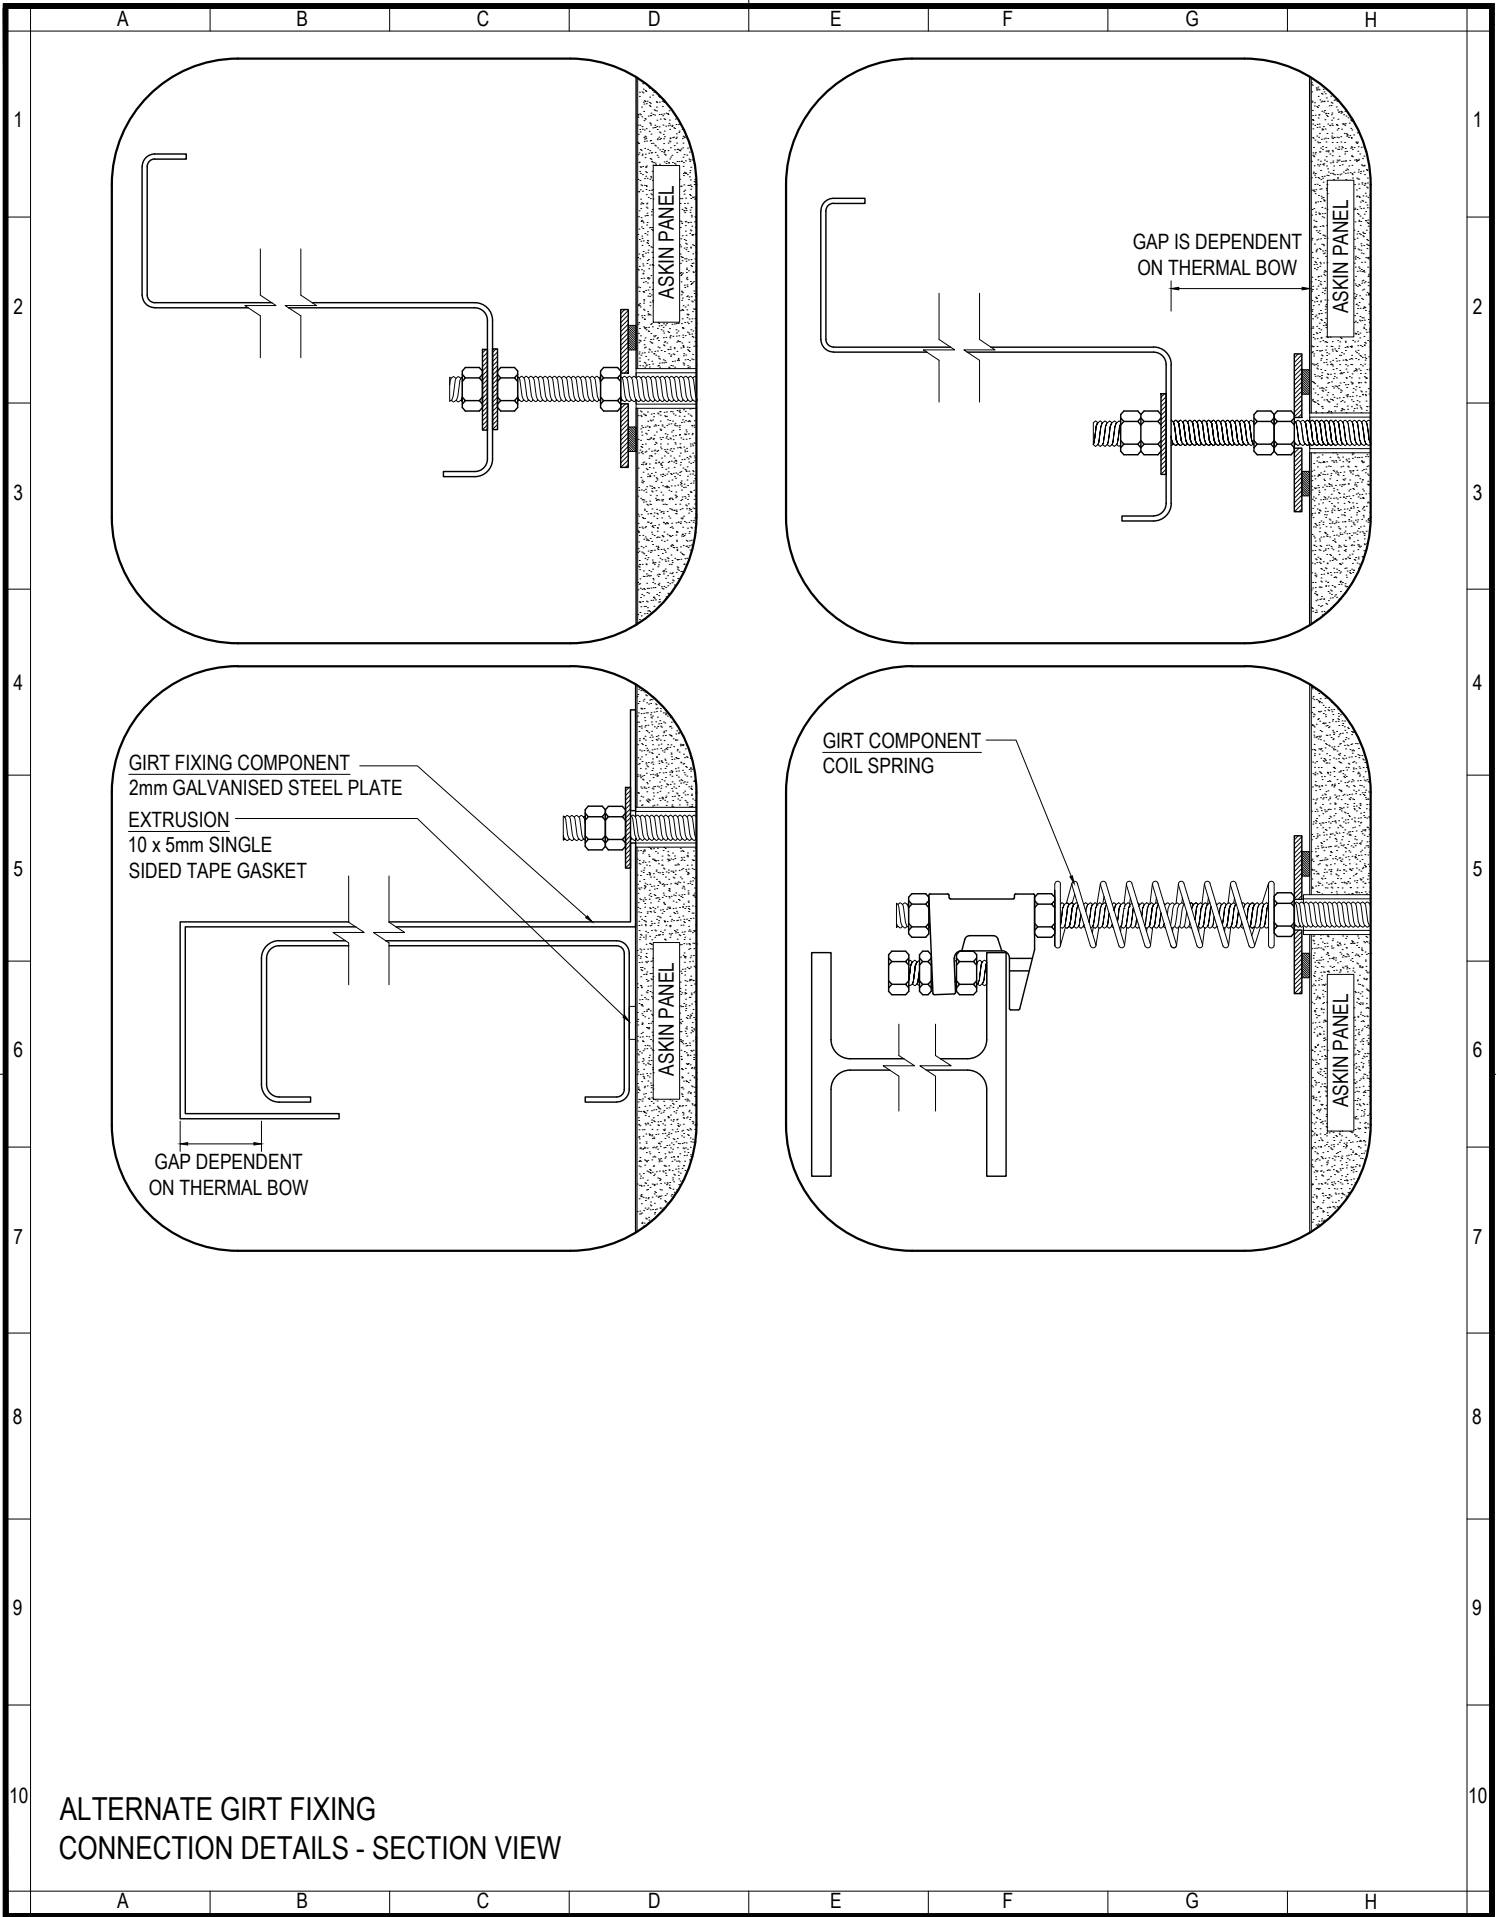

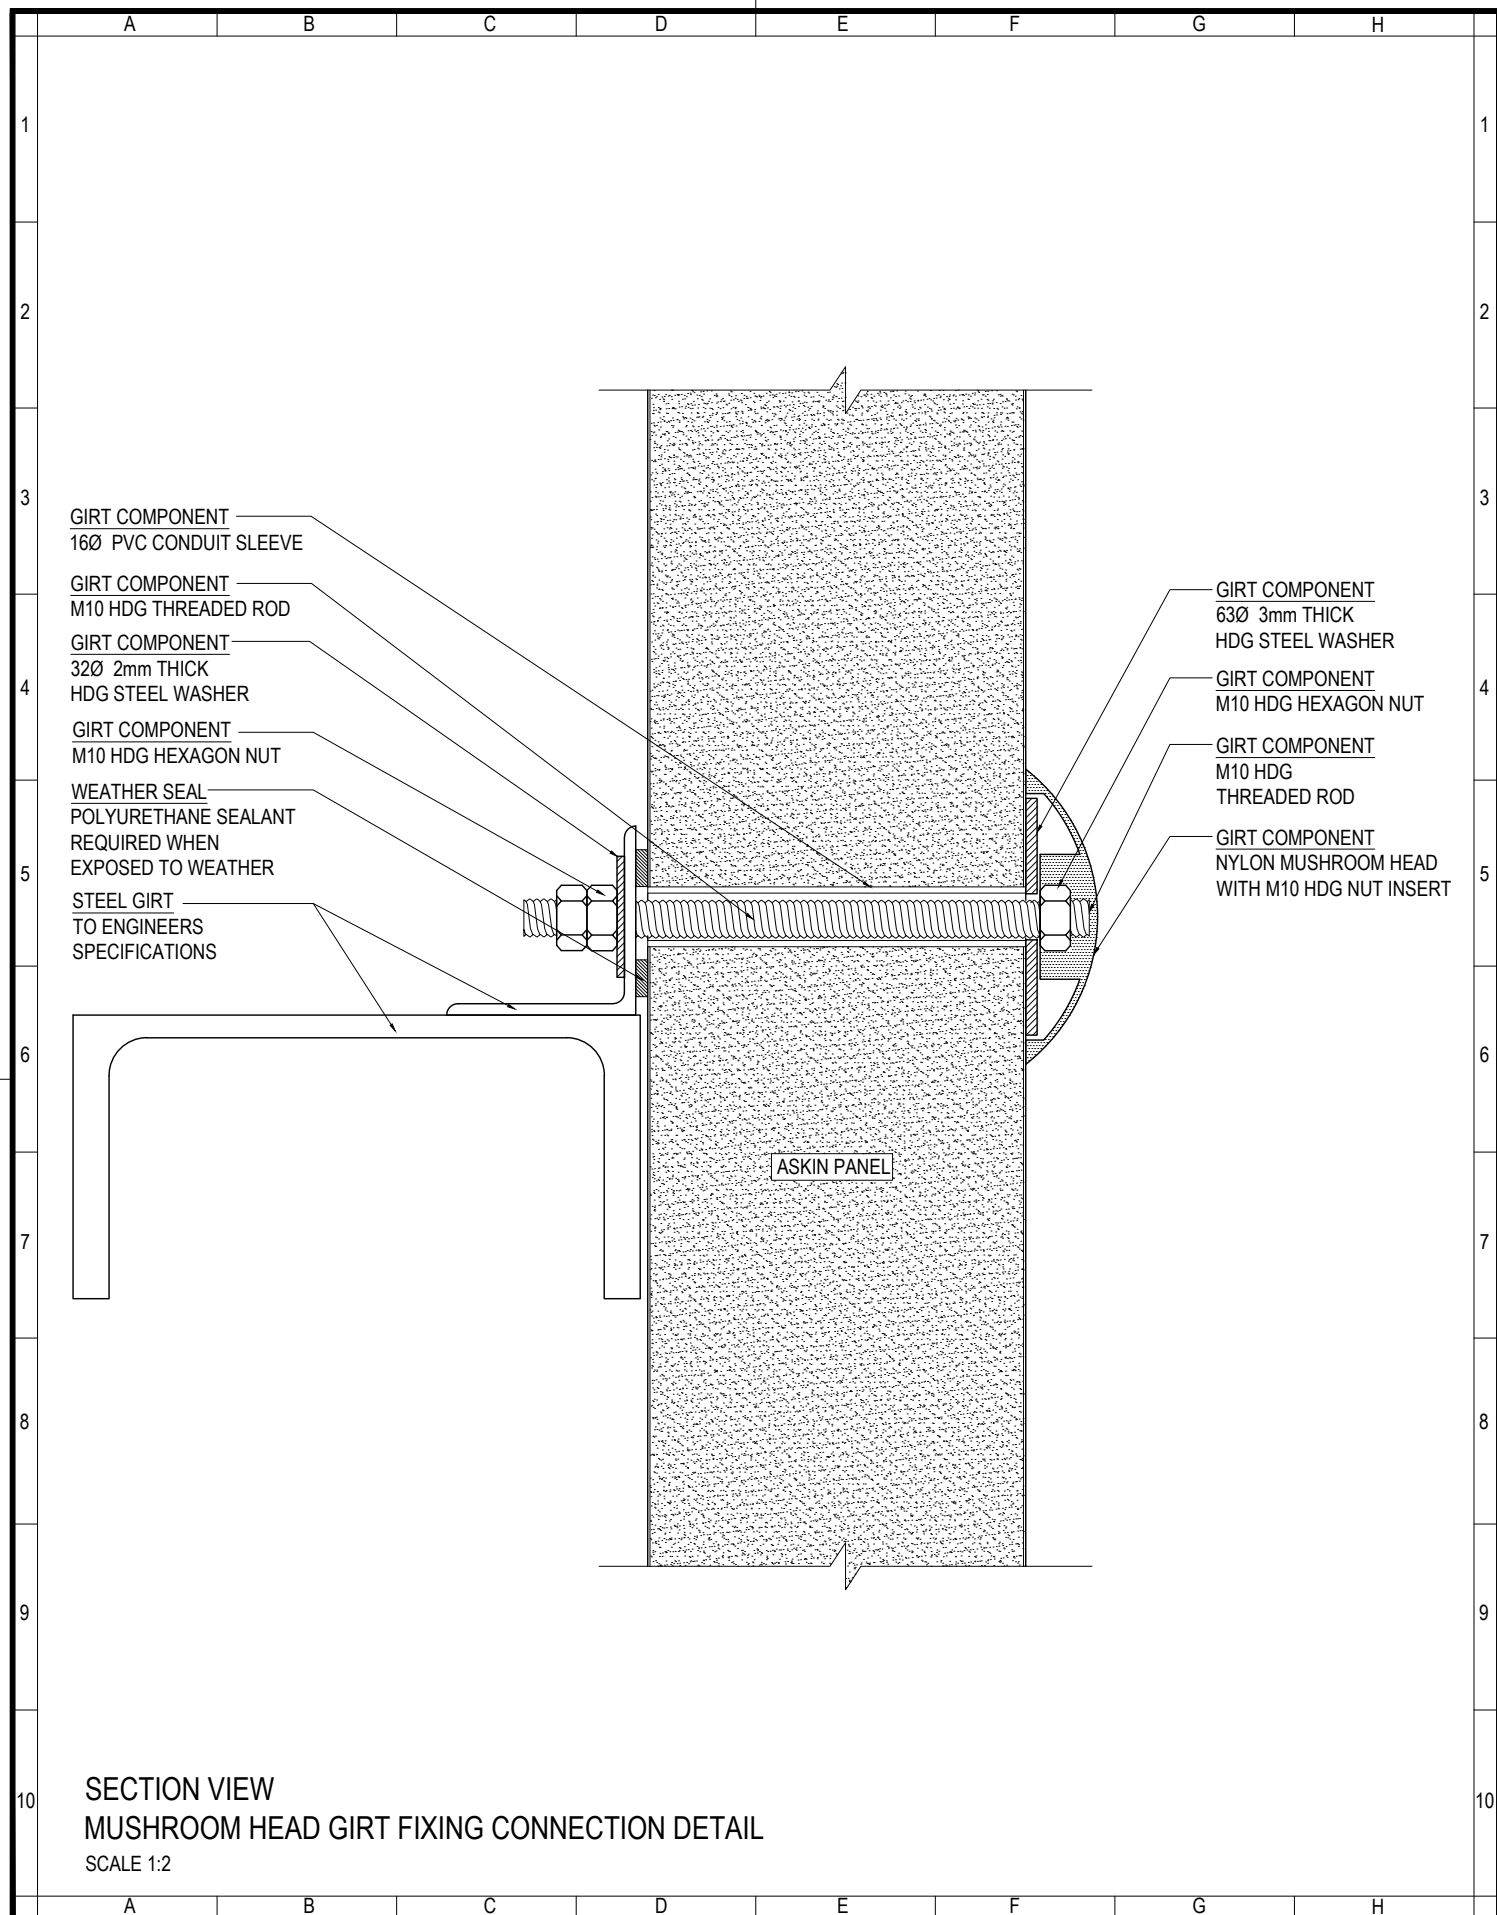

www.askin.net.au

VIC P : 03 9706 3277 WA P : 08 9249 4022
 SA P : 08 8252 7188 QLD P : 07 3718 9500
 NSW P : 02 4774 1255 NT P : 08 8947 3326

TITLE:

EXTERIORS - PANEL

TYPICAL GIRT FIXING CONNECTION DETAILS

©ASKIN 2022

Revision

-	-	-
-	-	-
-	-	-
-	-	-
-	-	-
-	-	-
-	-	-

Checked By

A SHANNON

Drawn By

R VORWERK

Issue date

09.09.2022

Drawing No.

Scale

1:2


Sheet size

A4

Revision

-

EXTPANEL - 403

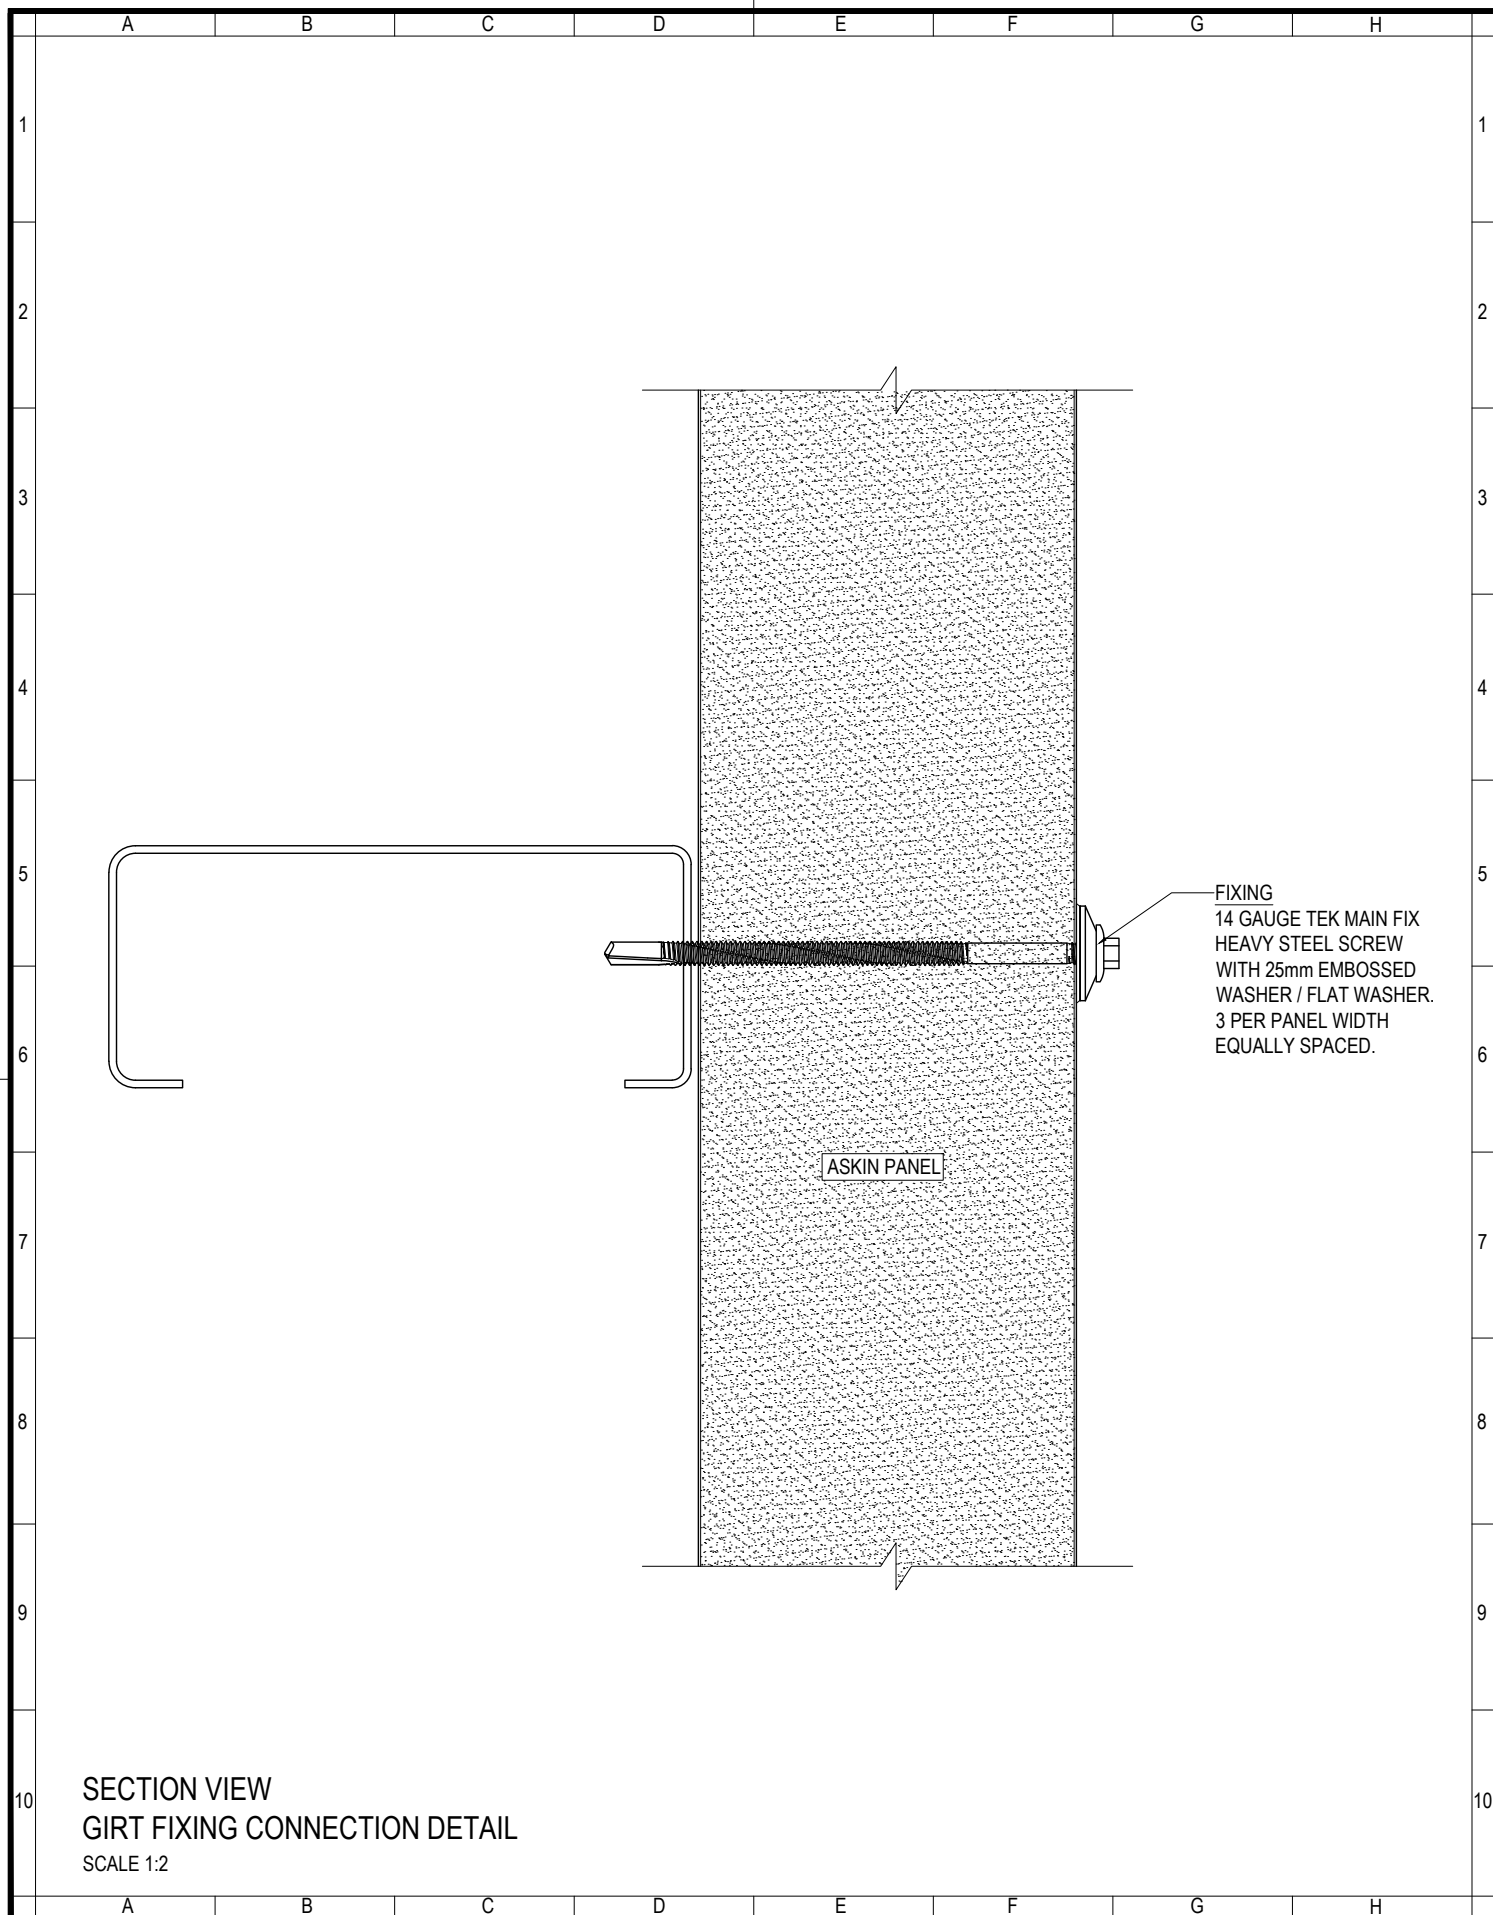

www.askin.net.au

VIC P : 03 9706 3277 WA P : 08 9249 4022
SA P : 08 8252 7188 QLD P : 07 3718 9500
NSW P : 02 4774 1255 NT P : 08 8947 3326

TITLE:

EXTERIORS - PANEL

TYPICAL GIRT FIXING CONNECTION DETAILS

©ASKIN 2022

Revision

-	-	-
-	-	-
-	-	-
-	-	-
-	-	-
-	-	-
-	-	-

Checked By
A SHANNON

Drawn By
R VORWERK

Issue date
09.09.2022


Drawing No.

Scale
1:2

Sheet size
A4

Revision
-

EXTPANEL - 404

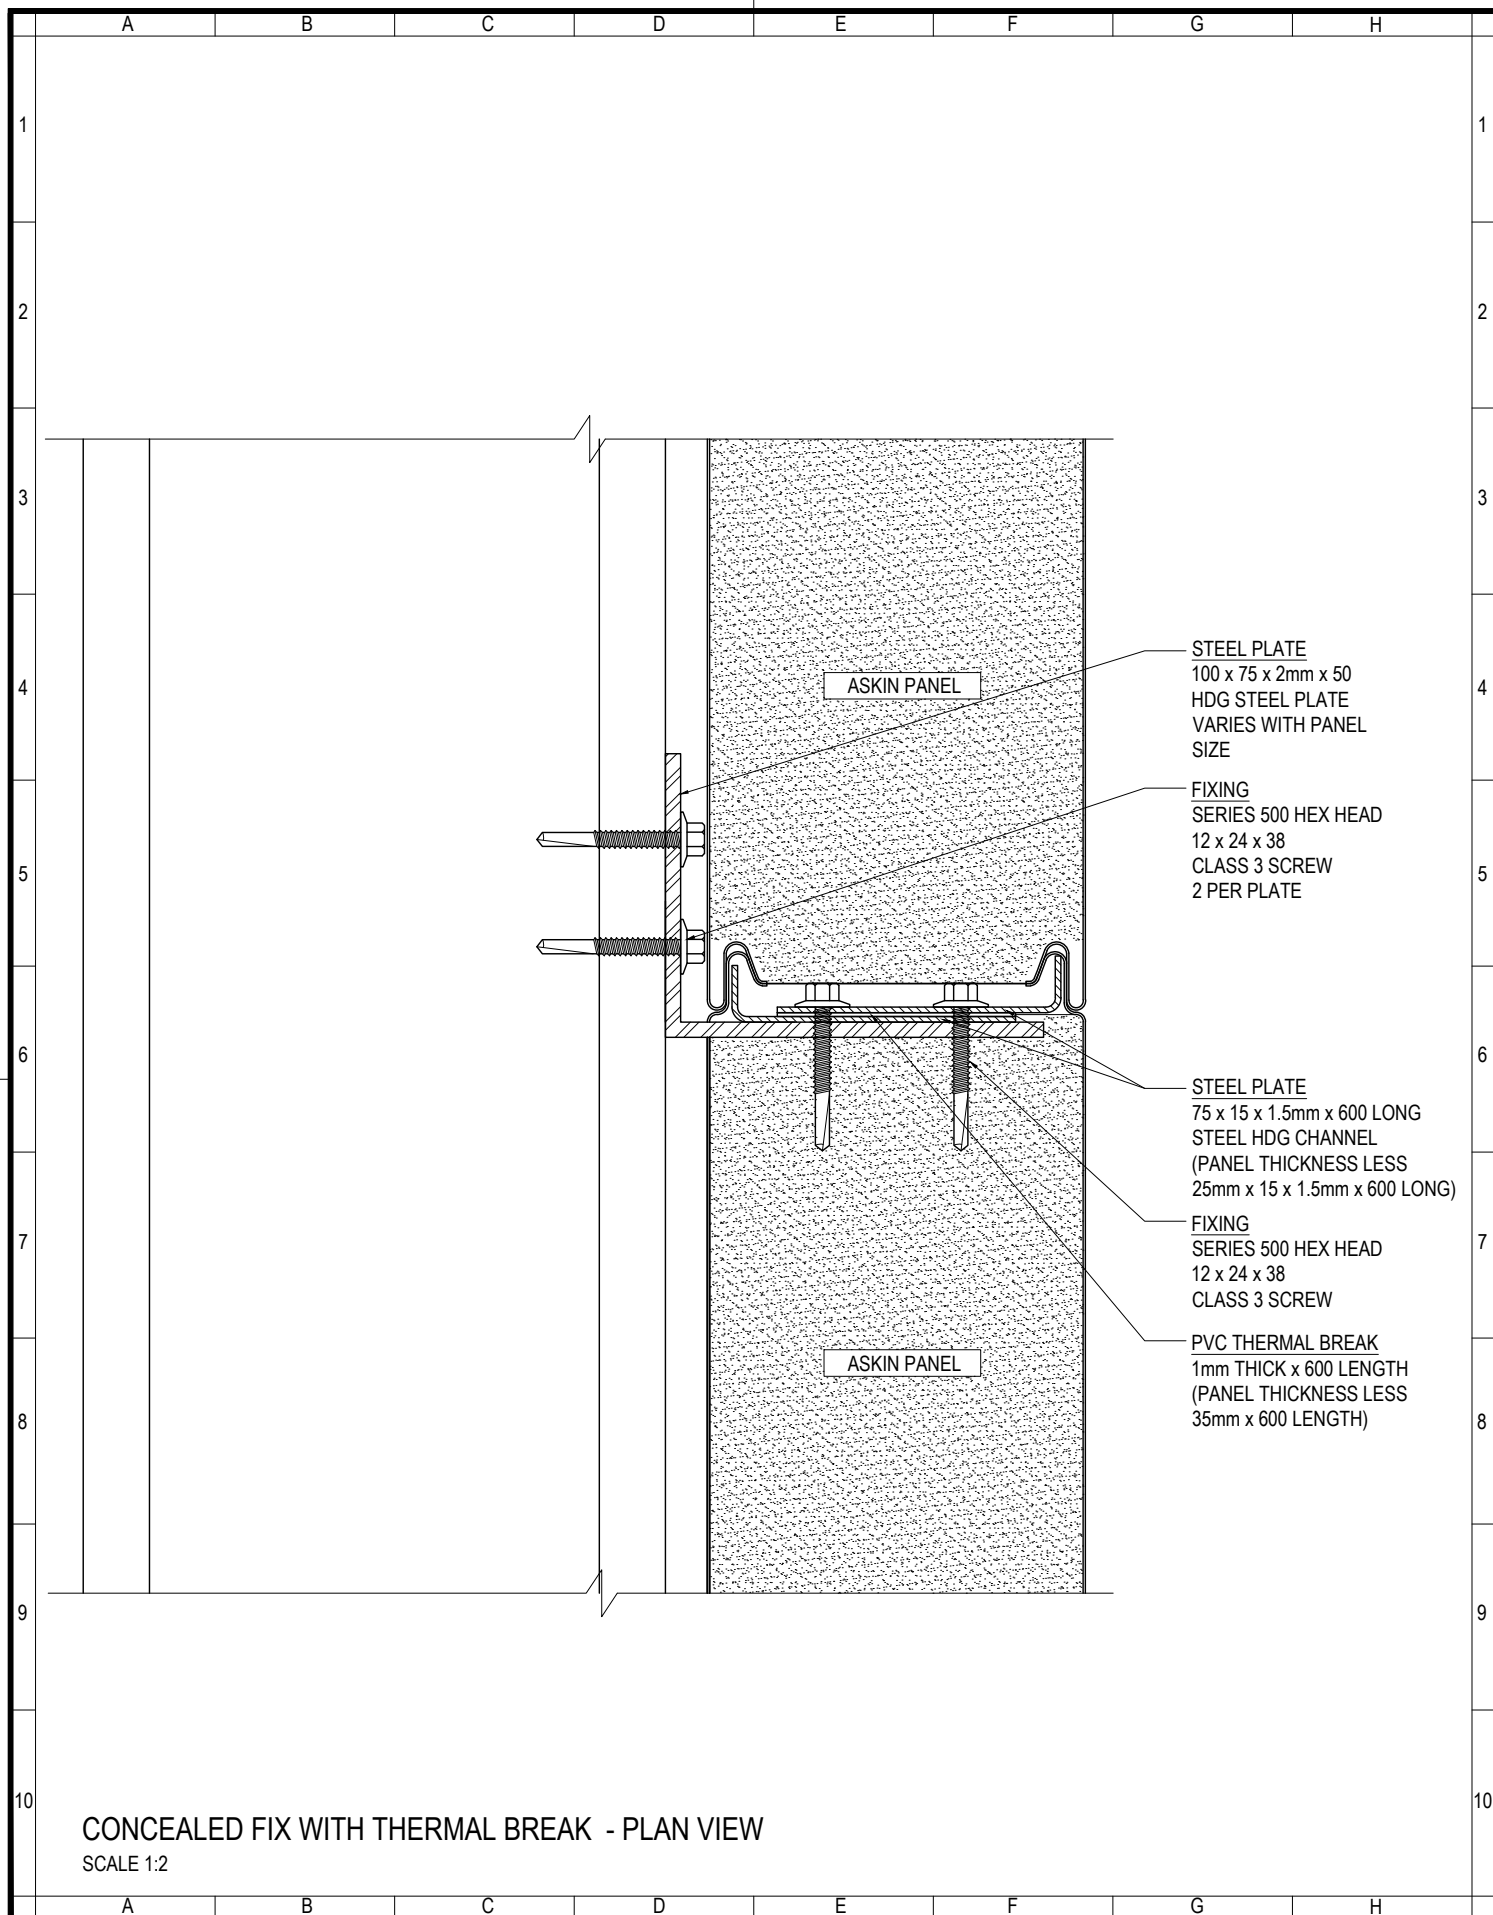

www.askin.net.au

VIC P : 03 9706 3277 WA P : 08 9249 4022
SA P : 08 8252 7188 QLD P : 07 3718 9500
NSW P : 02 4774 1255 NT P : 08 8947 3326

TITLE:

EXTERIORS - PANEL TYPICAL GIRT FIXING CONNECTION DETAILS

©ASKIN 2022

Revision

-	-	-
-	-	-
-	-	-
-	-	-
-	-	-
-	-	-
-	-	-

Checked By

A SHANNON

Drawn By

R VORWERK

Issue date

09.09.2022

Drawing No.

Scale

1:2


Sheet size

A4

Revision

-

EXTPANEL - 405

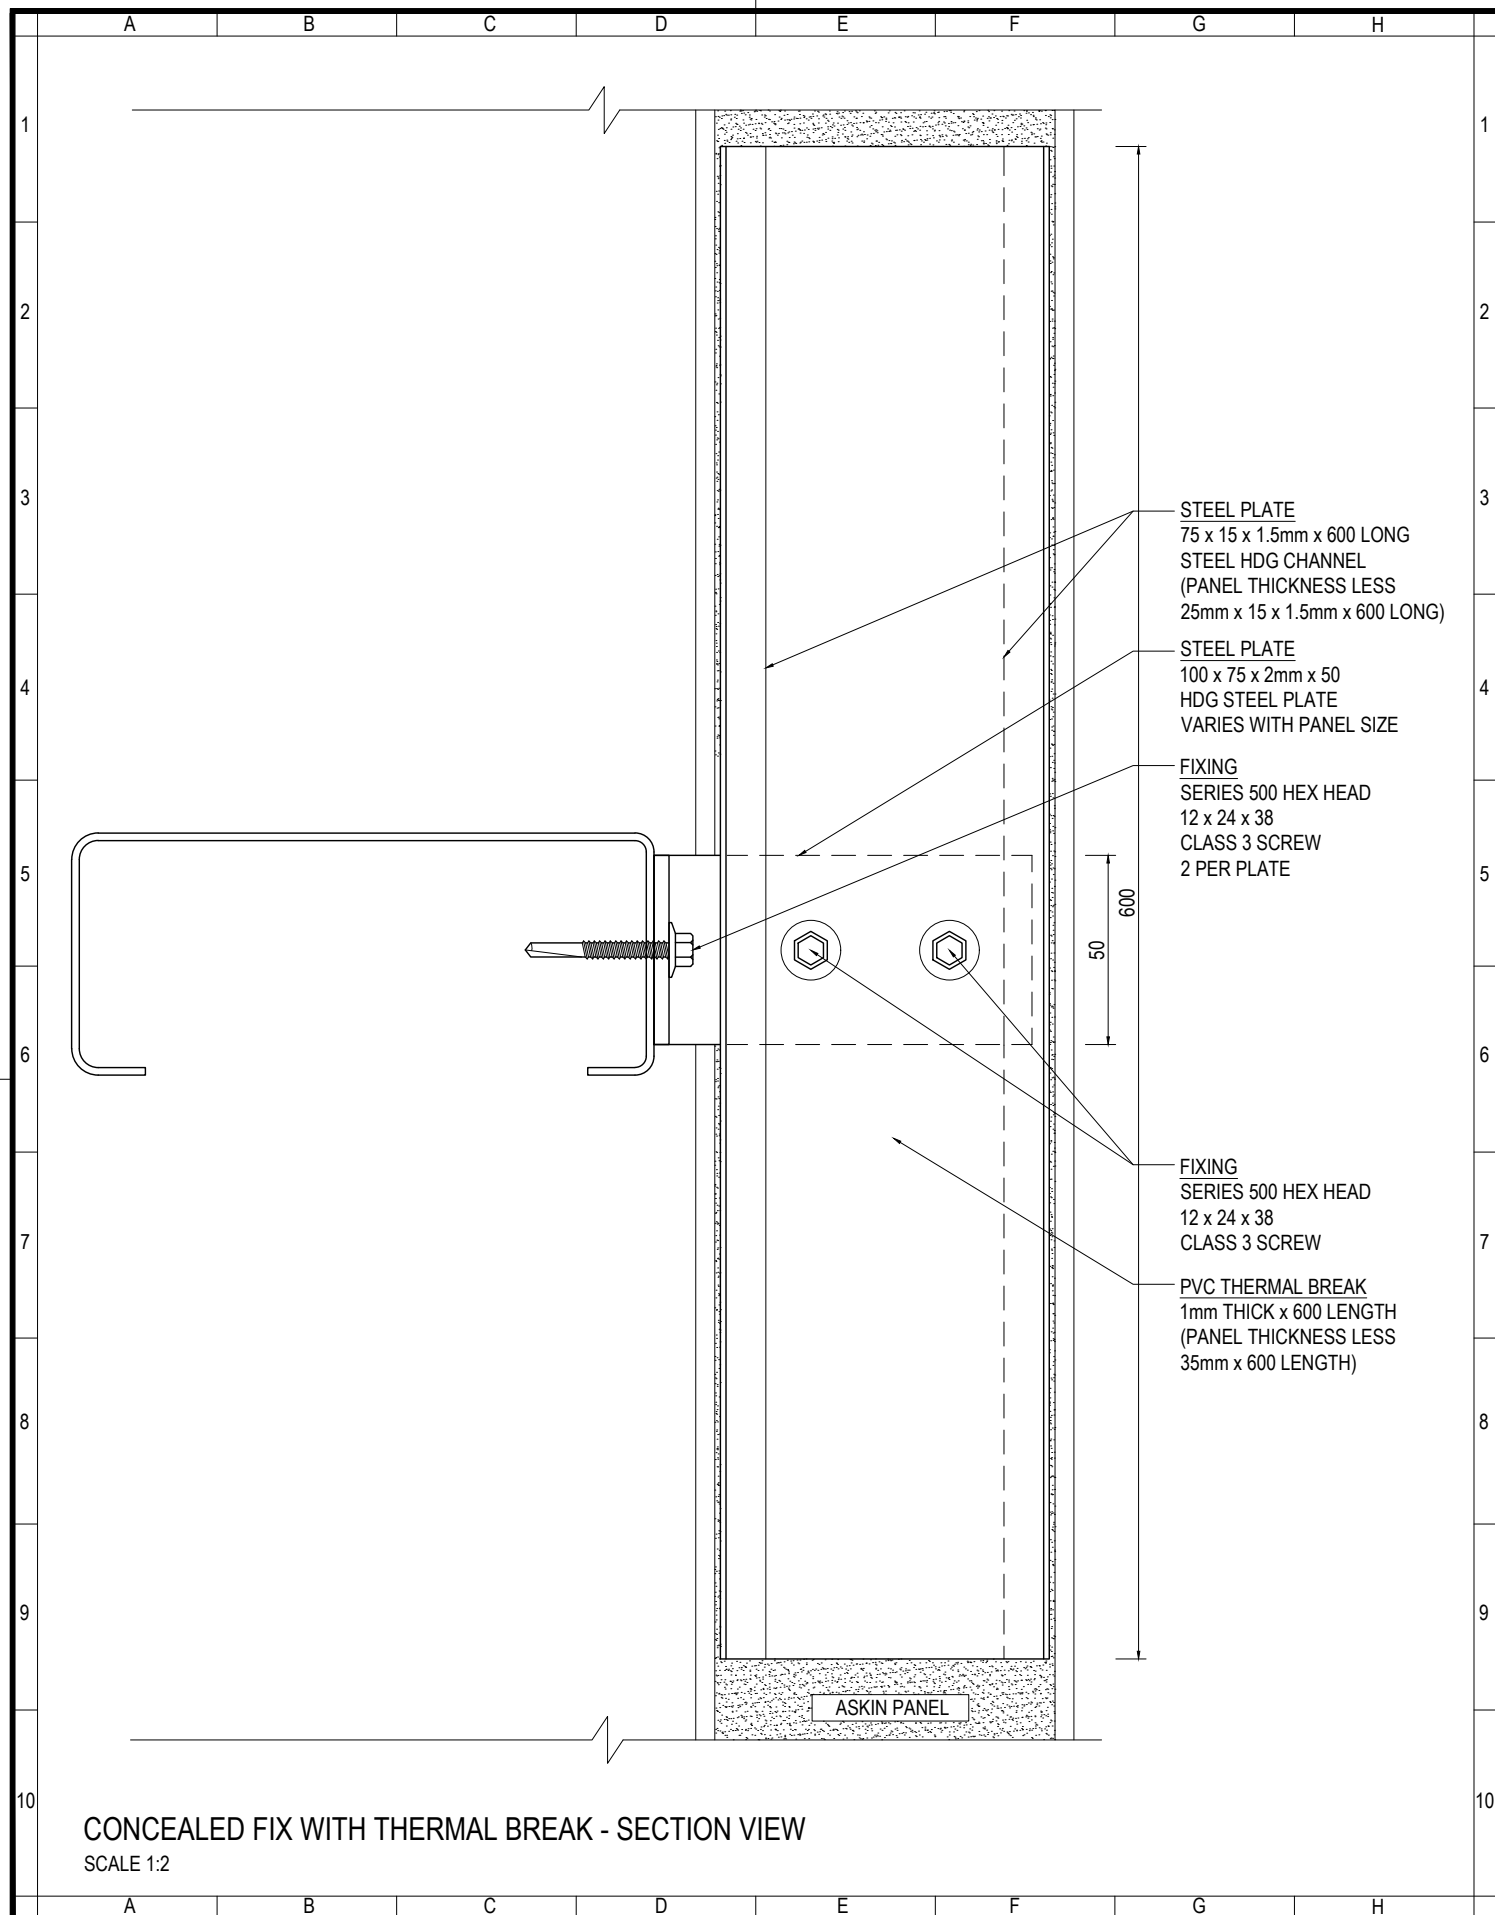

www.askin.net.au

VIC P : 03 9706 3277 WA P : 08 9249 4022
SA P : 08 8252 7188 QLD P : 07 3718 9500
NSW P : 02 4774 1255 NT P : 08 8947 3326

TITLE:

EXTERIORS - PANEL TYPICAL GIRT FIXING CONNECTION DETAILS

©ASKIN 2022

Revision

-	-	-
-	-	-
-	-	-
-	-	-
-	-	-
-	-	-
-	-	-

Checked By

A SHANNON

Drawn By

R VORWERK

Issue date

09.09.2022

Drawing No.

Scale

1:2


Sheet size

A4

Revision

-

EXTPANEL - 406

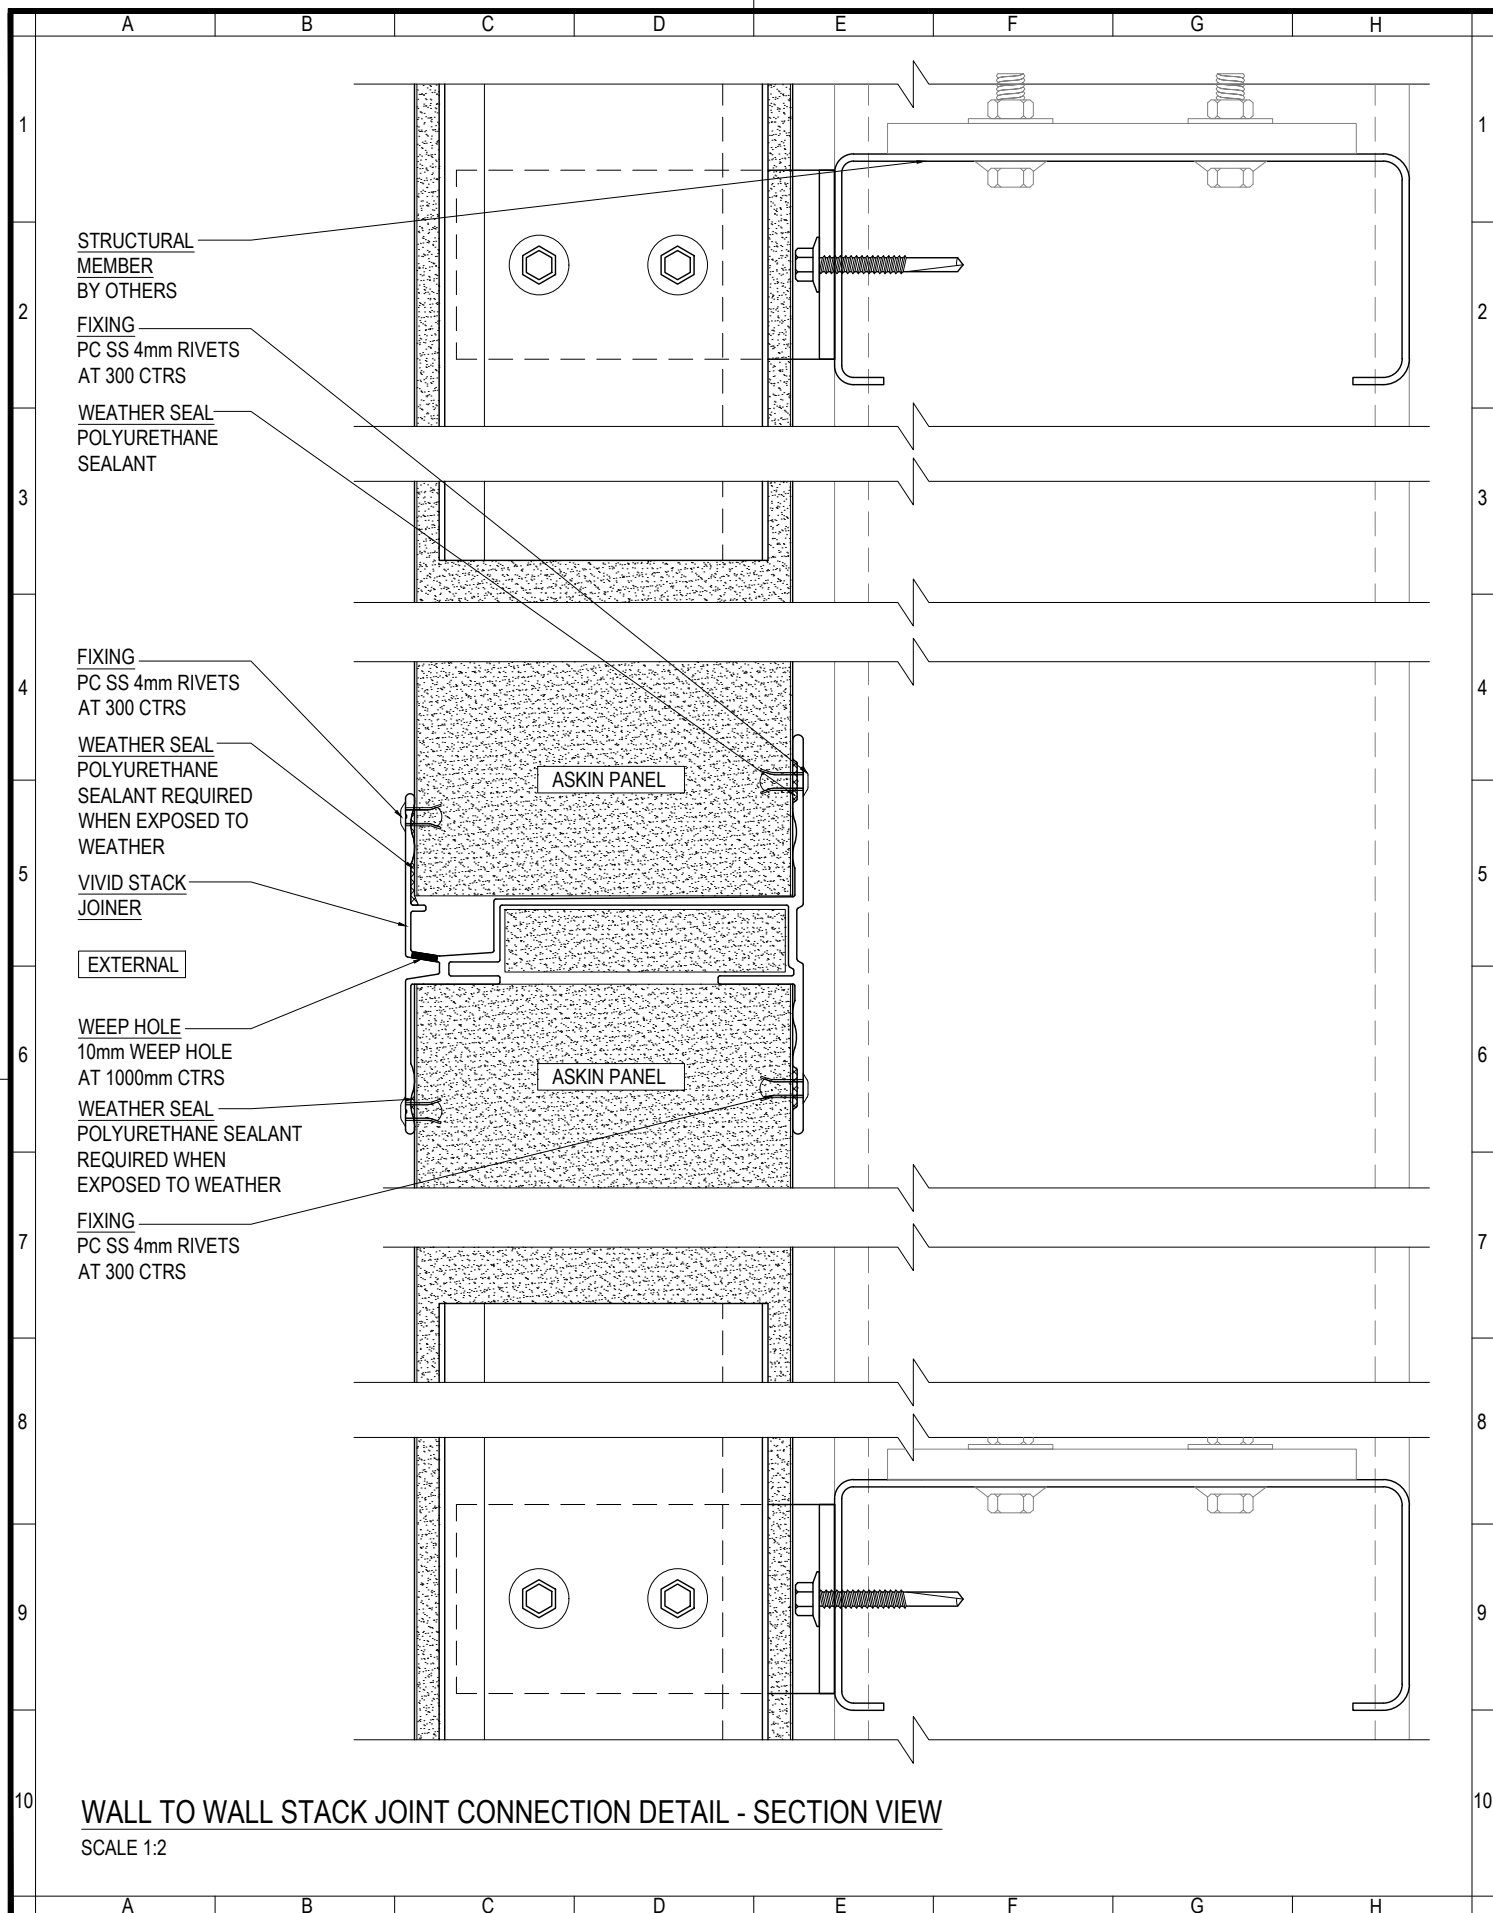

www.askin.net.au

VIC P : 03 9706 3277 WA P : 08 9249 4022
SA P : 08 8252 7188 QLD P : 07 3718 9500
NSW P : 02 4774 1255 NT P : 08 8947 3326

TITLE:

EXTERIORS - PANEL

TYPICAL GIRT FIXING CONNECTION DETAILS

©ASKIN 2022

Revision

-	-	-
-	-	-
-	-	-
-	-	-
-	-	-
-	-	-
-	-	-

Checked By

A SHANNON

Drawn By

R VORWERK

Issue date

09.09.2022

Drawing No.

Scale

1:2


Sheet size


A4

Revision

-


EXTPANEL - 407

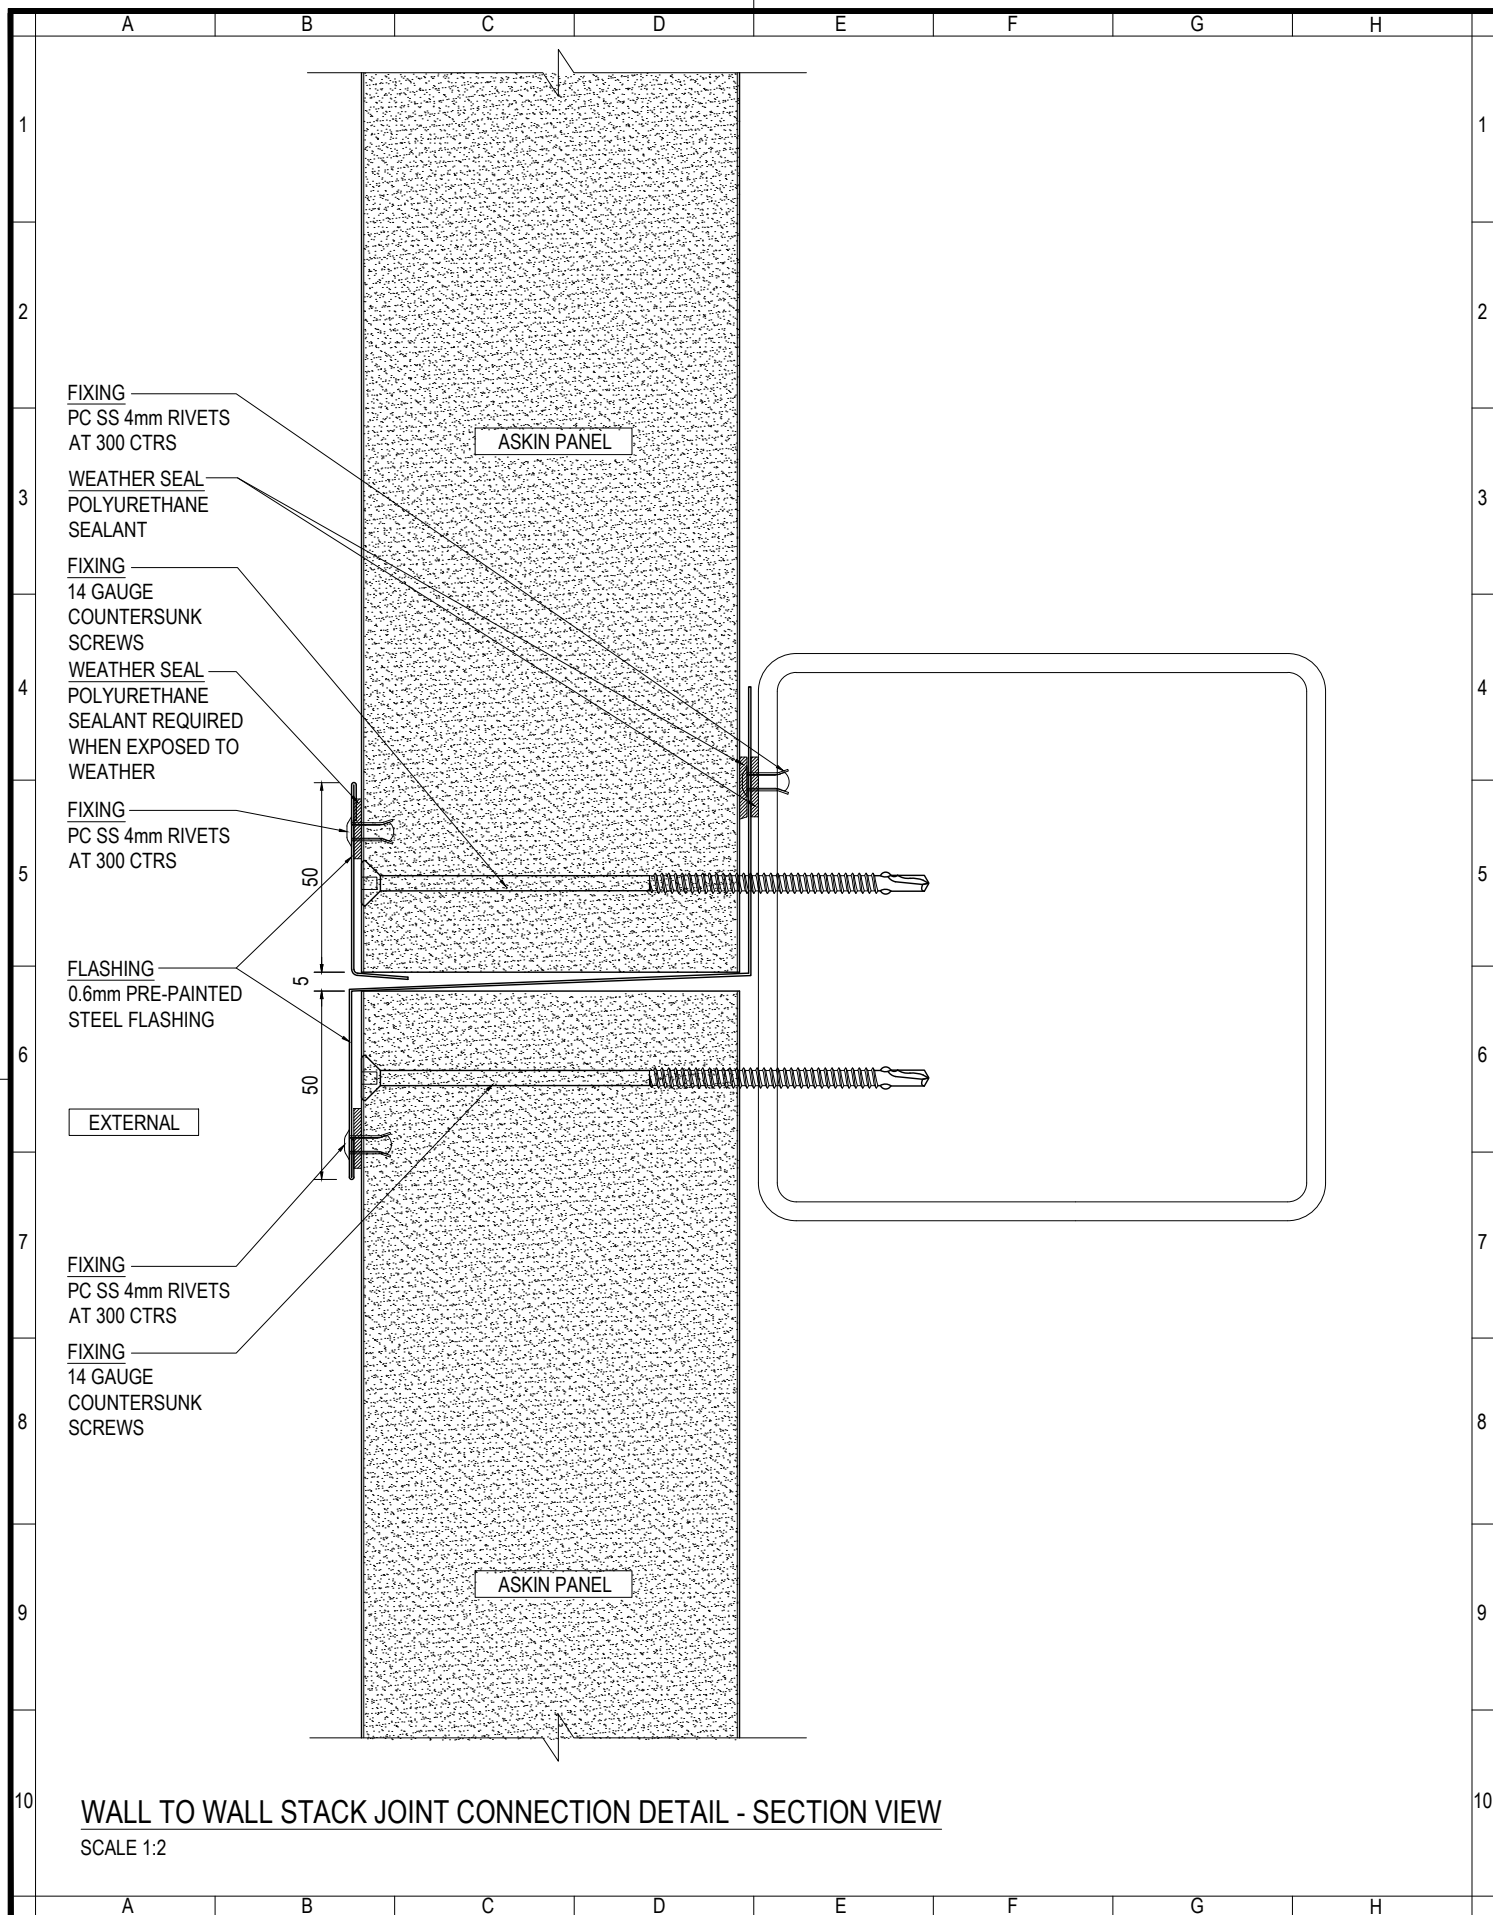

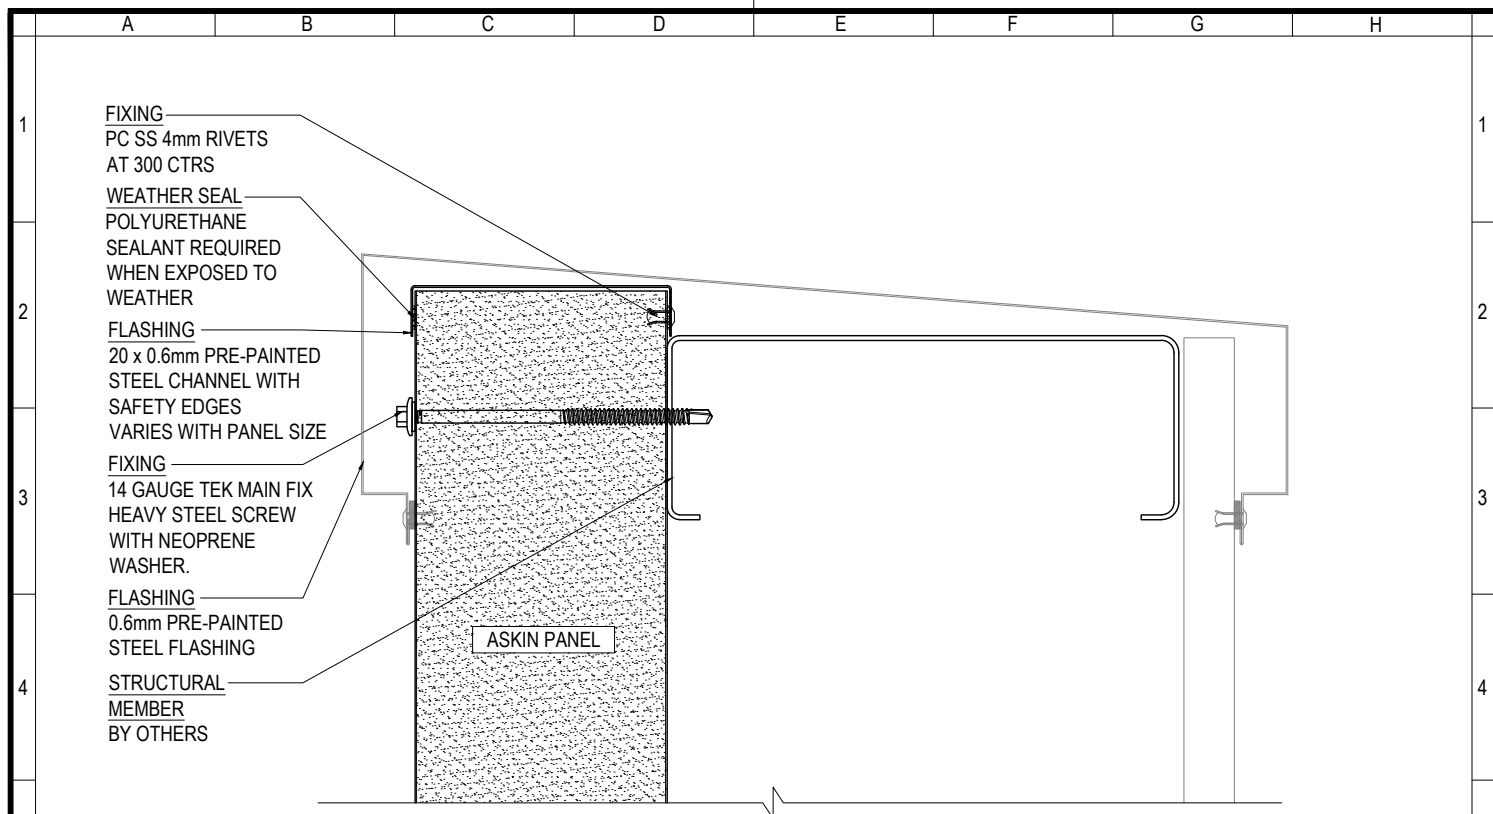

WALL TO PARAPET CONNECTION DETAIL - SECTION VIEW

SCALE 1:3

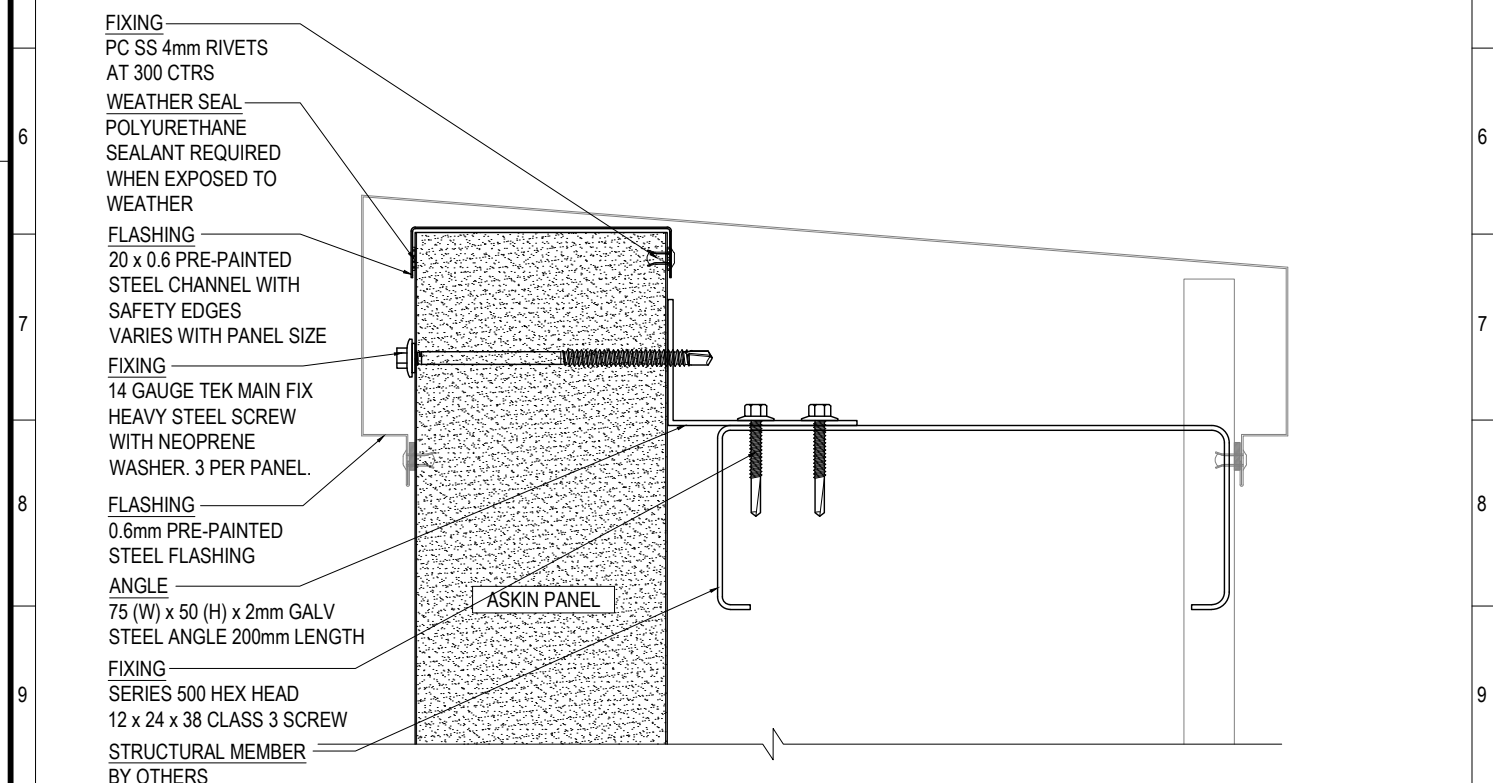

WALL TO PARAPET CONNECTION DETAIL - SECTION VIEW

SCALE 1:3



www.askin.net.au

VIC P : 03 9706 3277 WA P : 08 9249 4022
SA P : 08 8252 7188 QLD P : 07 3718 9500
NSW P : 02 4774 1255 NT P : 08 8947 3326

TITLE:

EXTERIORS - PANEL
TYPICAL WALL TO
PARAPET CONNECTION
DETAILS

©ASKIN 2022

Revision

-	-	-
-	-	-
-	-	-
-	-	-
-	-	-
-	-	-
-	-	-

Checked By

A SHANNON

Drawn By

R VORWERK

Issue date

09.09.2022

Drawing No.

Scale

1:3


Sheet size

A4

Revision

-

EXTPANEL - 500

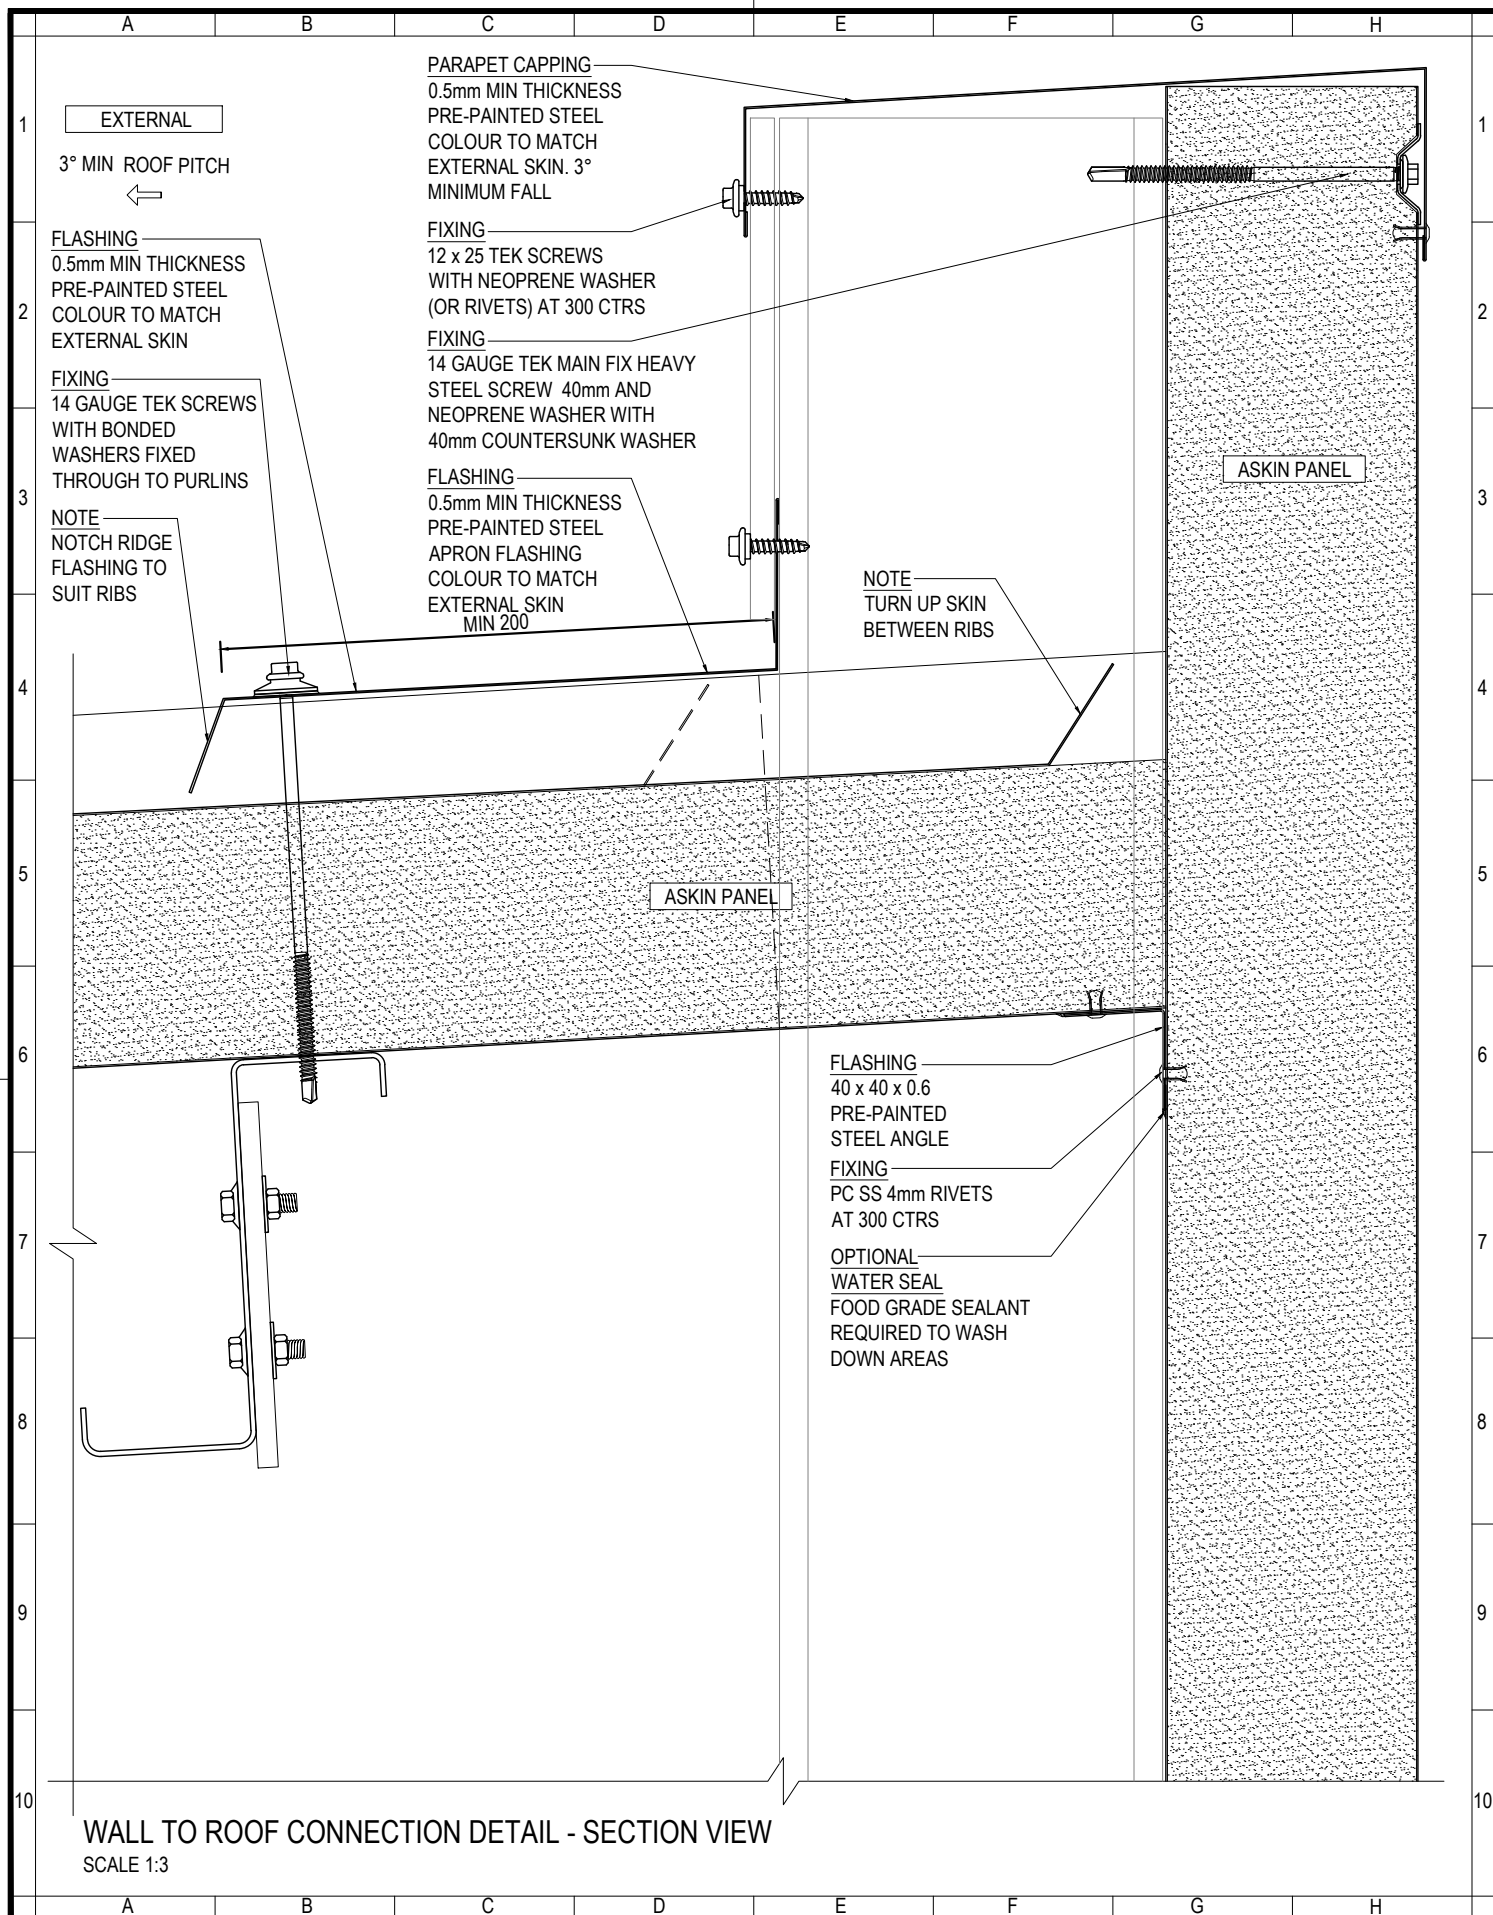

www.askin.net.au

VIC P : 03 9706 3277 WA P : 08 9249 4022
SA P : 08 8252 7188 QLD P : 07 3718 9500
NSW P : 02 4774 1255 NT P : 08 8947 3326

TITLE:

EXTERIORS - PANEL TYPICAL WALL TO ROOF CONNECTION DETAILS

©ASKIN 2022

Revision

-	-	-
-	-	-
-	-	-
-	-	-
-	-	-
-	-	-
-	-	-
-	-	-

Checked By
A SHANNON

Drawn By
R VORWERK

Issue date
09.09.2022


Drawing No.

Scale
1:3

Sheet size
A4

Revision
-

EXTPANEL - 501

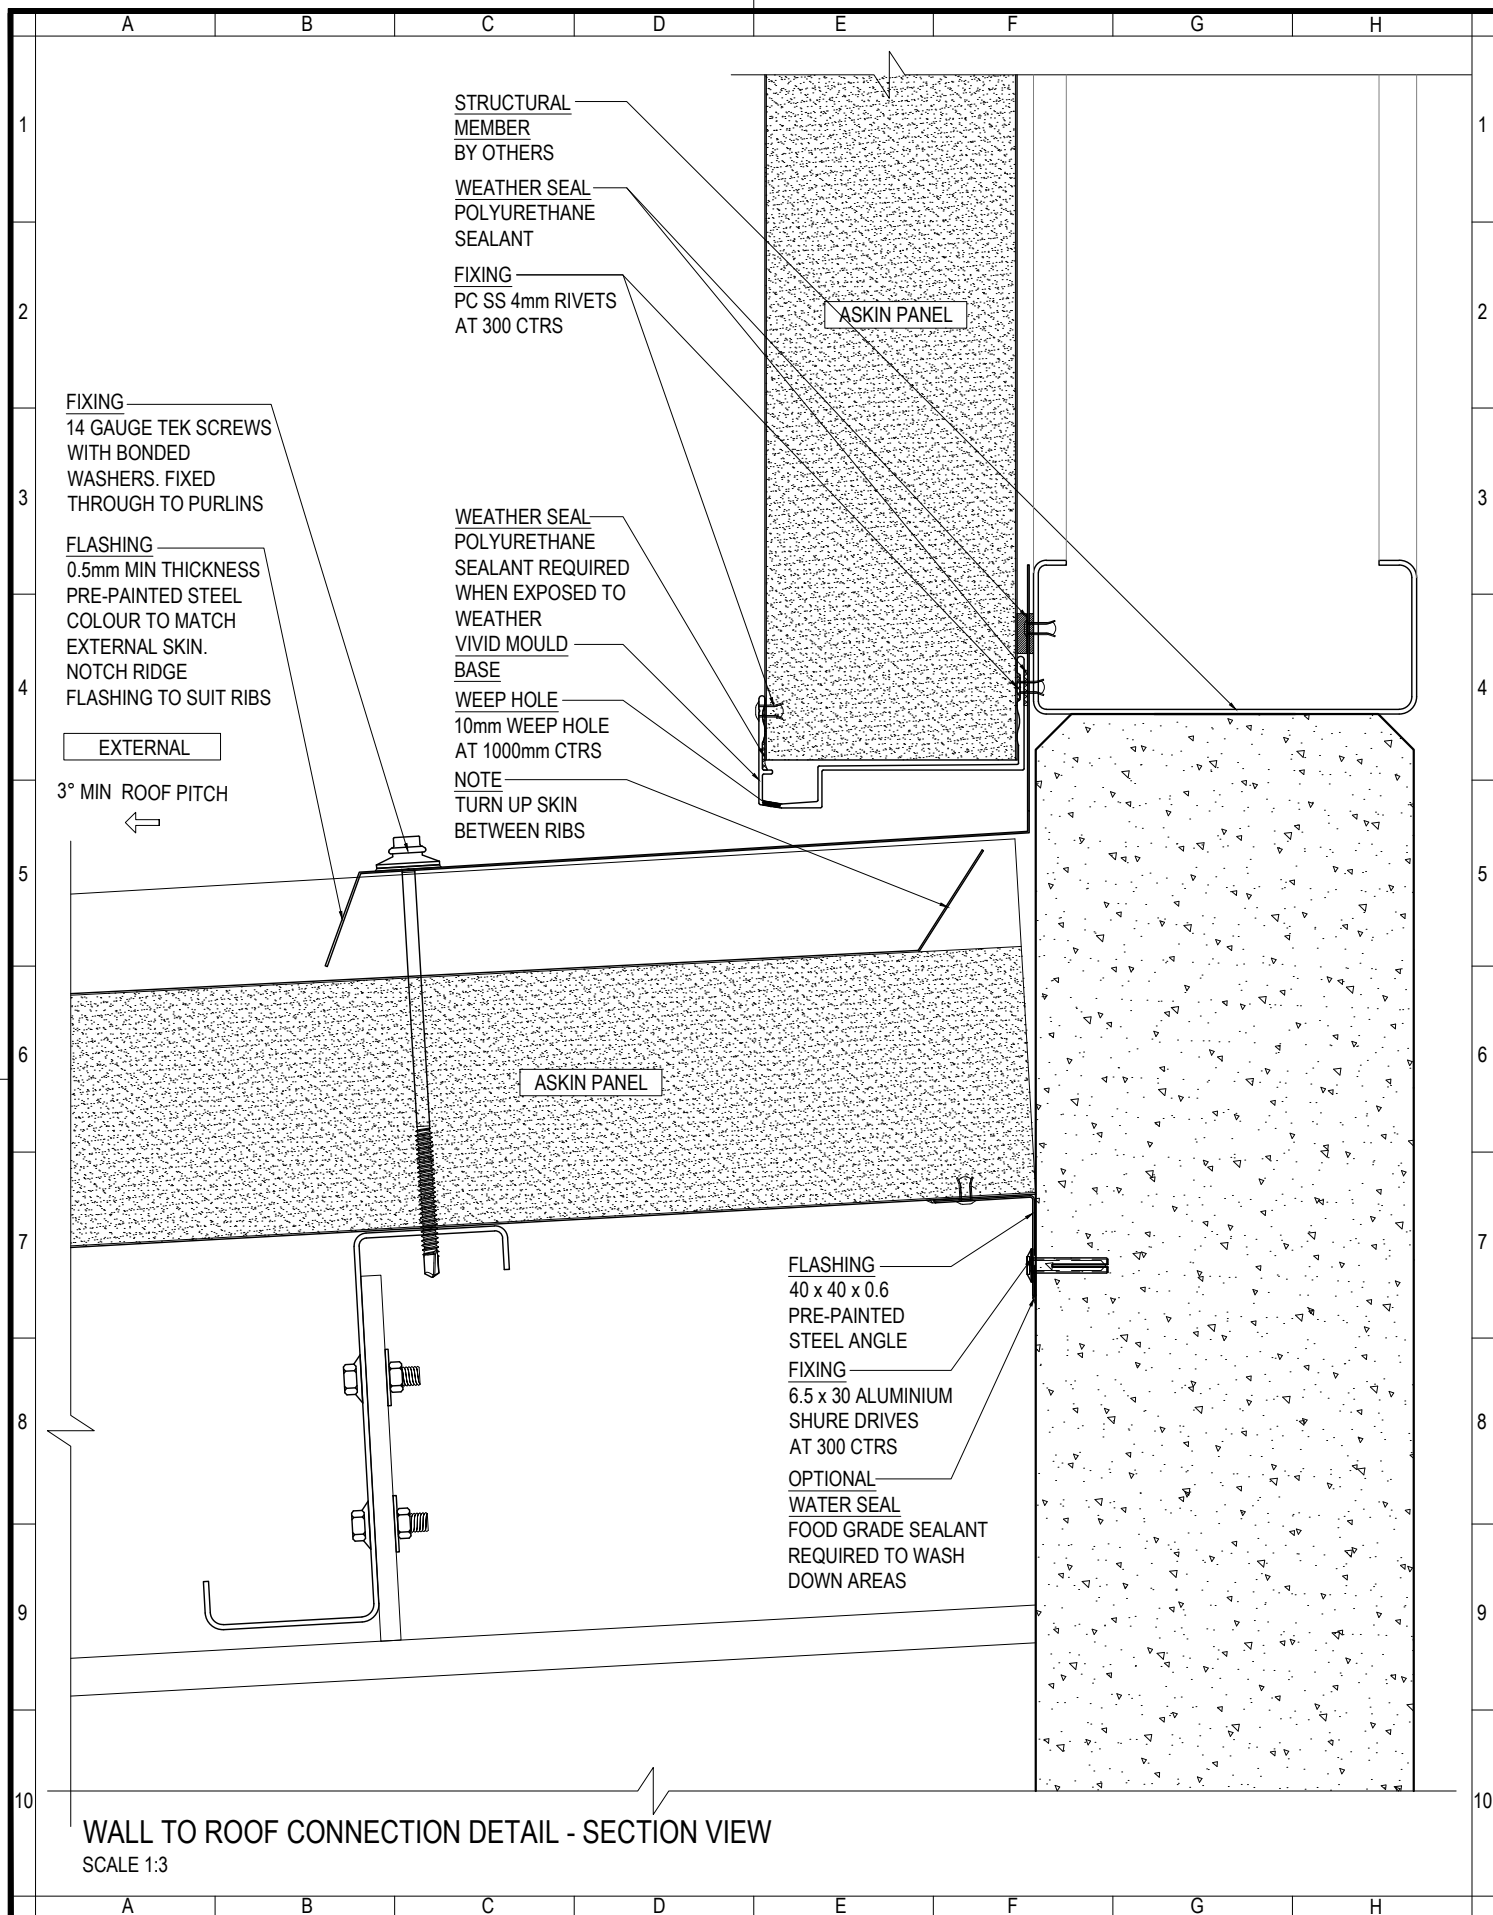

www.askin.net.au

VIC P : 03 9706 3277 WA P : 08 9249 4022
SA P : 08 8252 7188 QLD P : 07 3718 9500
NSW P : 02 4774 1255 NT P : 08 8947 3326

TITLE:

EXTERIORS - PANEL TYPICAL WALL TO ROOF CONNECTION DETAILS

©ASKIN 2022

Revision

-	-	-
-	-	-
-	-	-
-	-	-
-	-	-
-	-	-
-	-	-

Checked By
A SHANNON

Drawn By
R VORWERK

Issue date
09.09.2022


Drawing No.

Scale
1:3

Sheet size
A4

Revision
-

EXTPANEL - 502

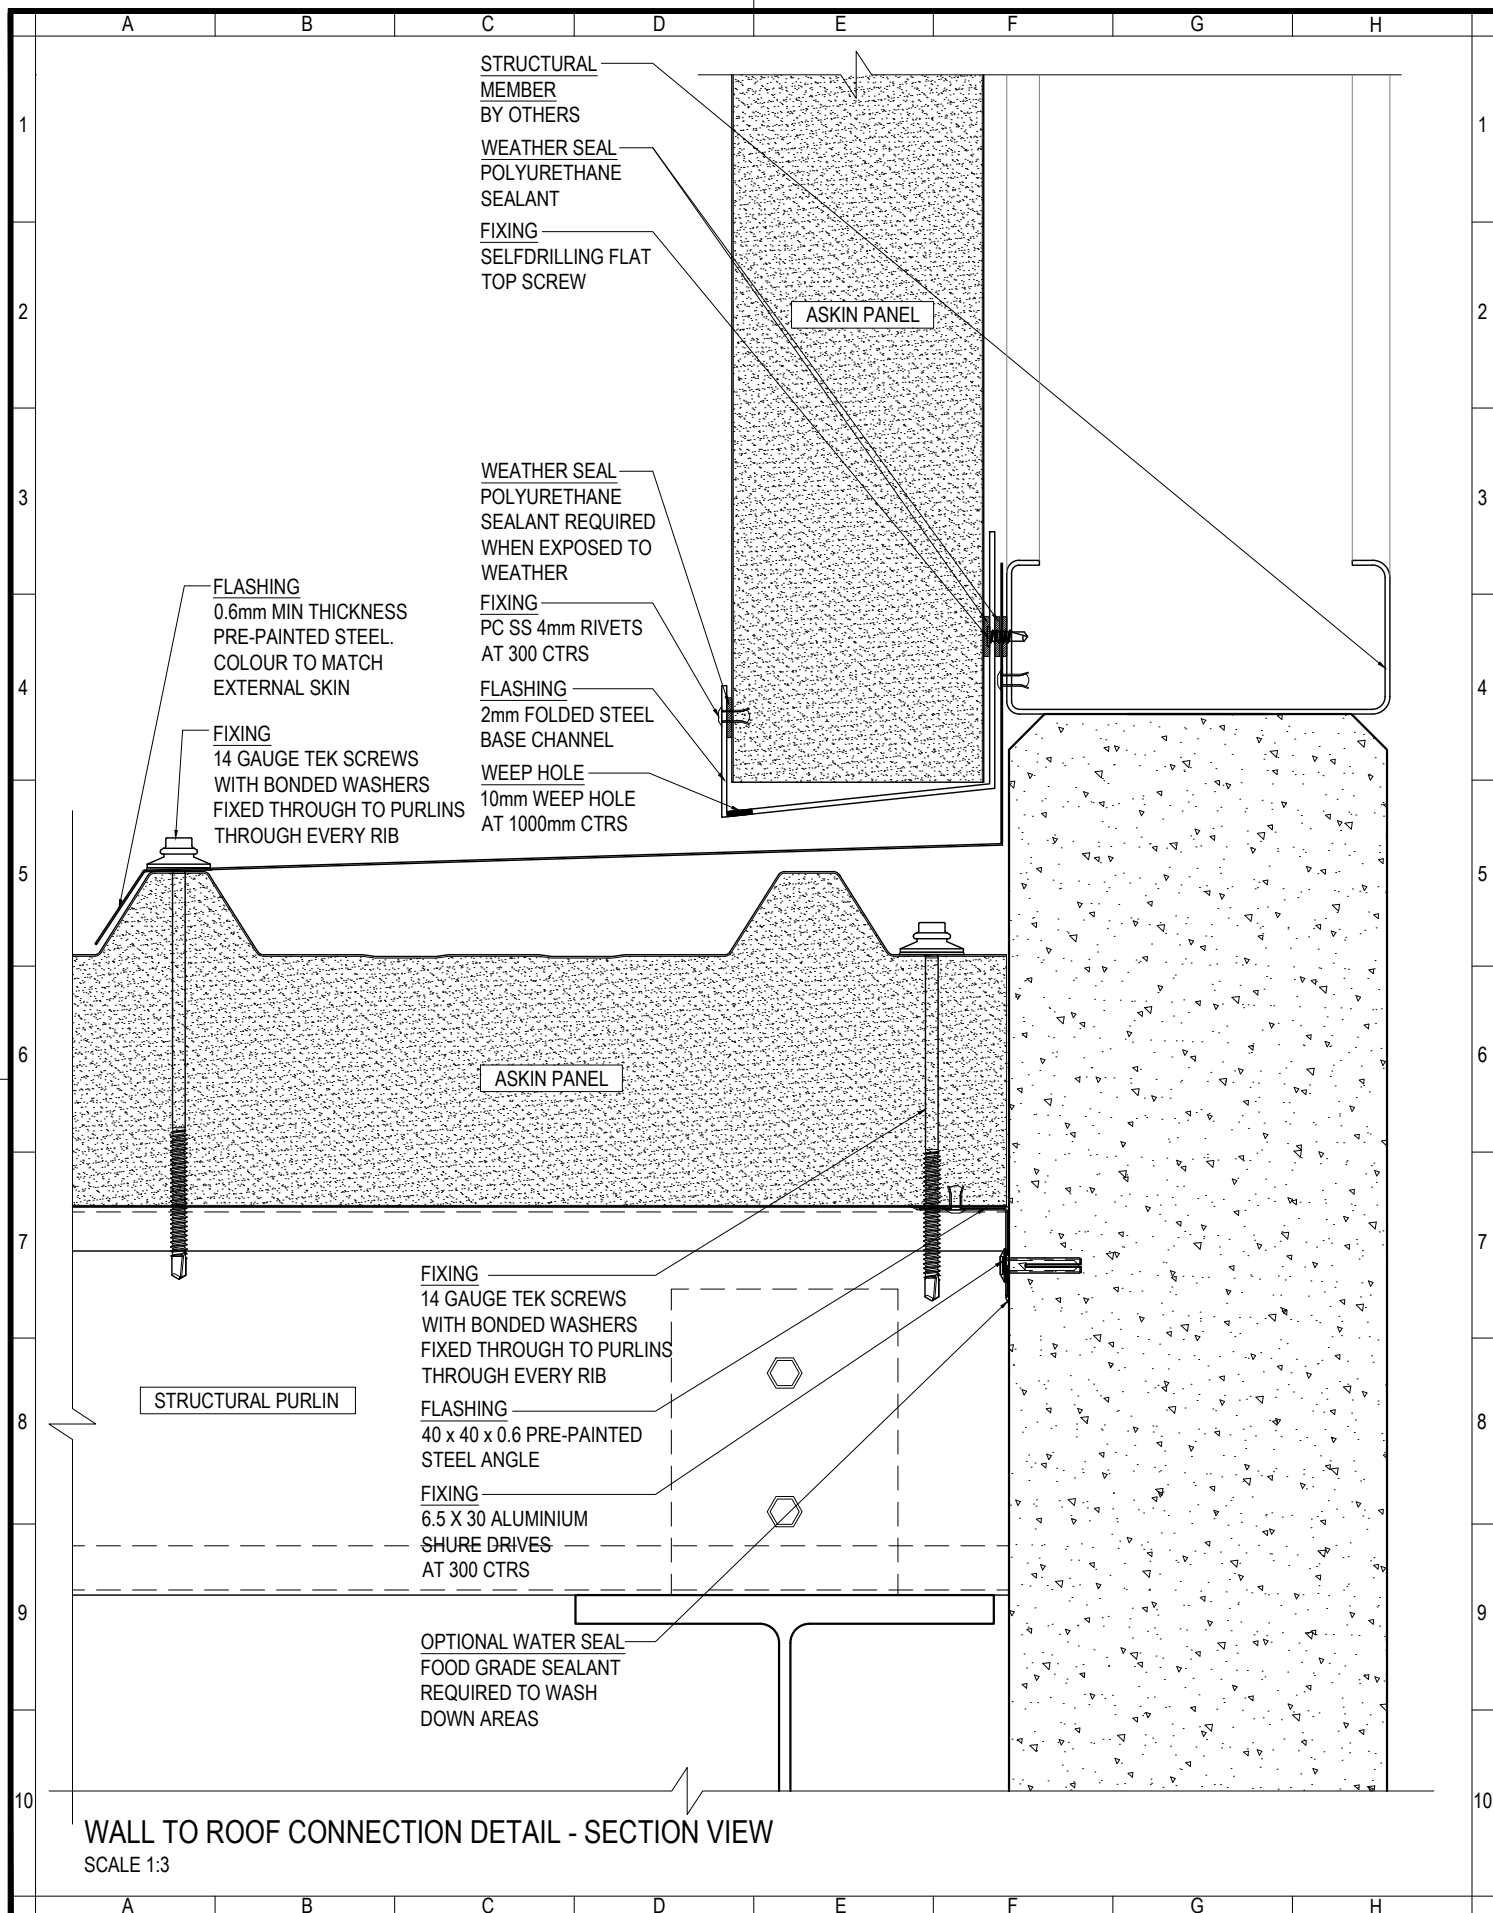

WALL TO ROOF CONNECTION DETAIL - SECTION VIEW
SCALE 1:3



www.askin.net.au

VIC P: 03 9706 3277 WA P: 08 9249 4022
SA P: 08 8252 7188 QLD P: 07 3718 9500
NSW P: 02 4774 1255 NT P: 08 8947 3326

TITLE:

EXTERIORS - PANEL TYPICAL WALL TO ROOF CONNECTION DETAILS

©ASKIN 2022

Revision

-	-	-
-	-	-
-	-	-
-	-	-
-	-	-
-	-	-
-	-	-

Checked By
A SHANNON

Drawn By
R VORWERK

Issue date
09.09.2022

Drawing No.

Scale

1:3


Sheet size

A4

Revision

-

EXTPANEL - 503

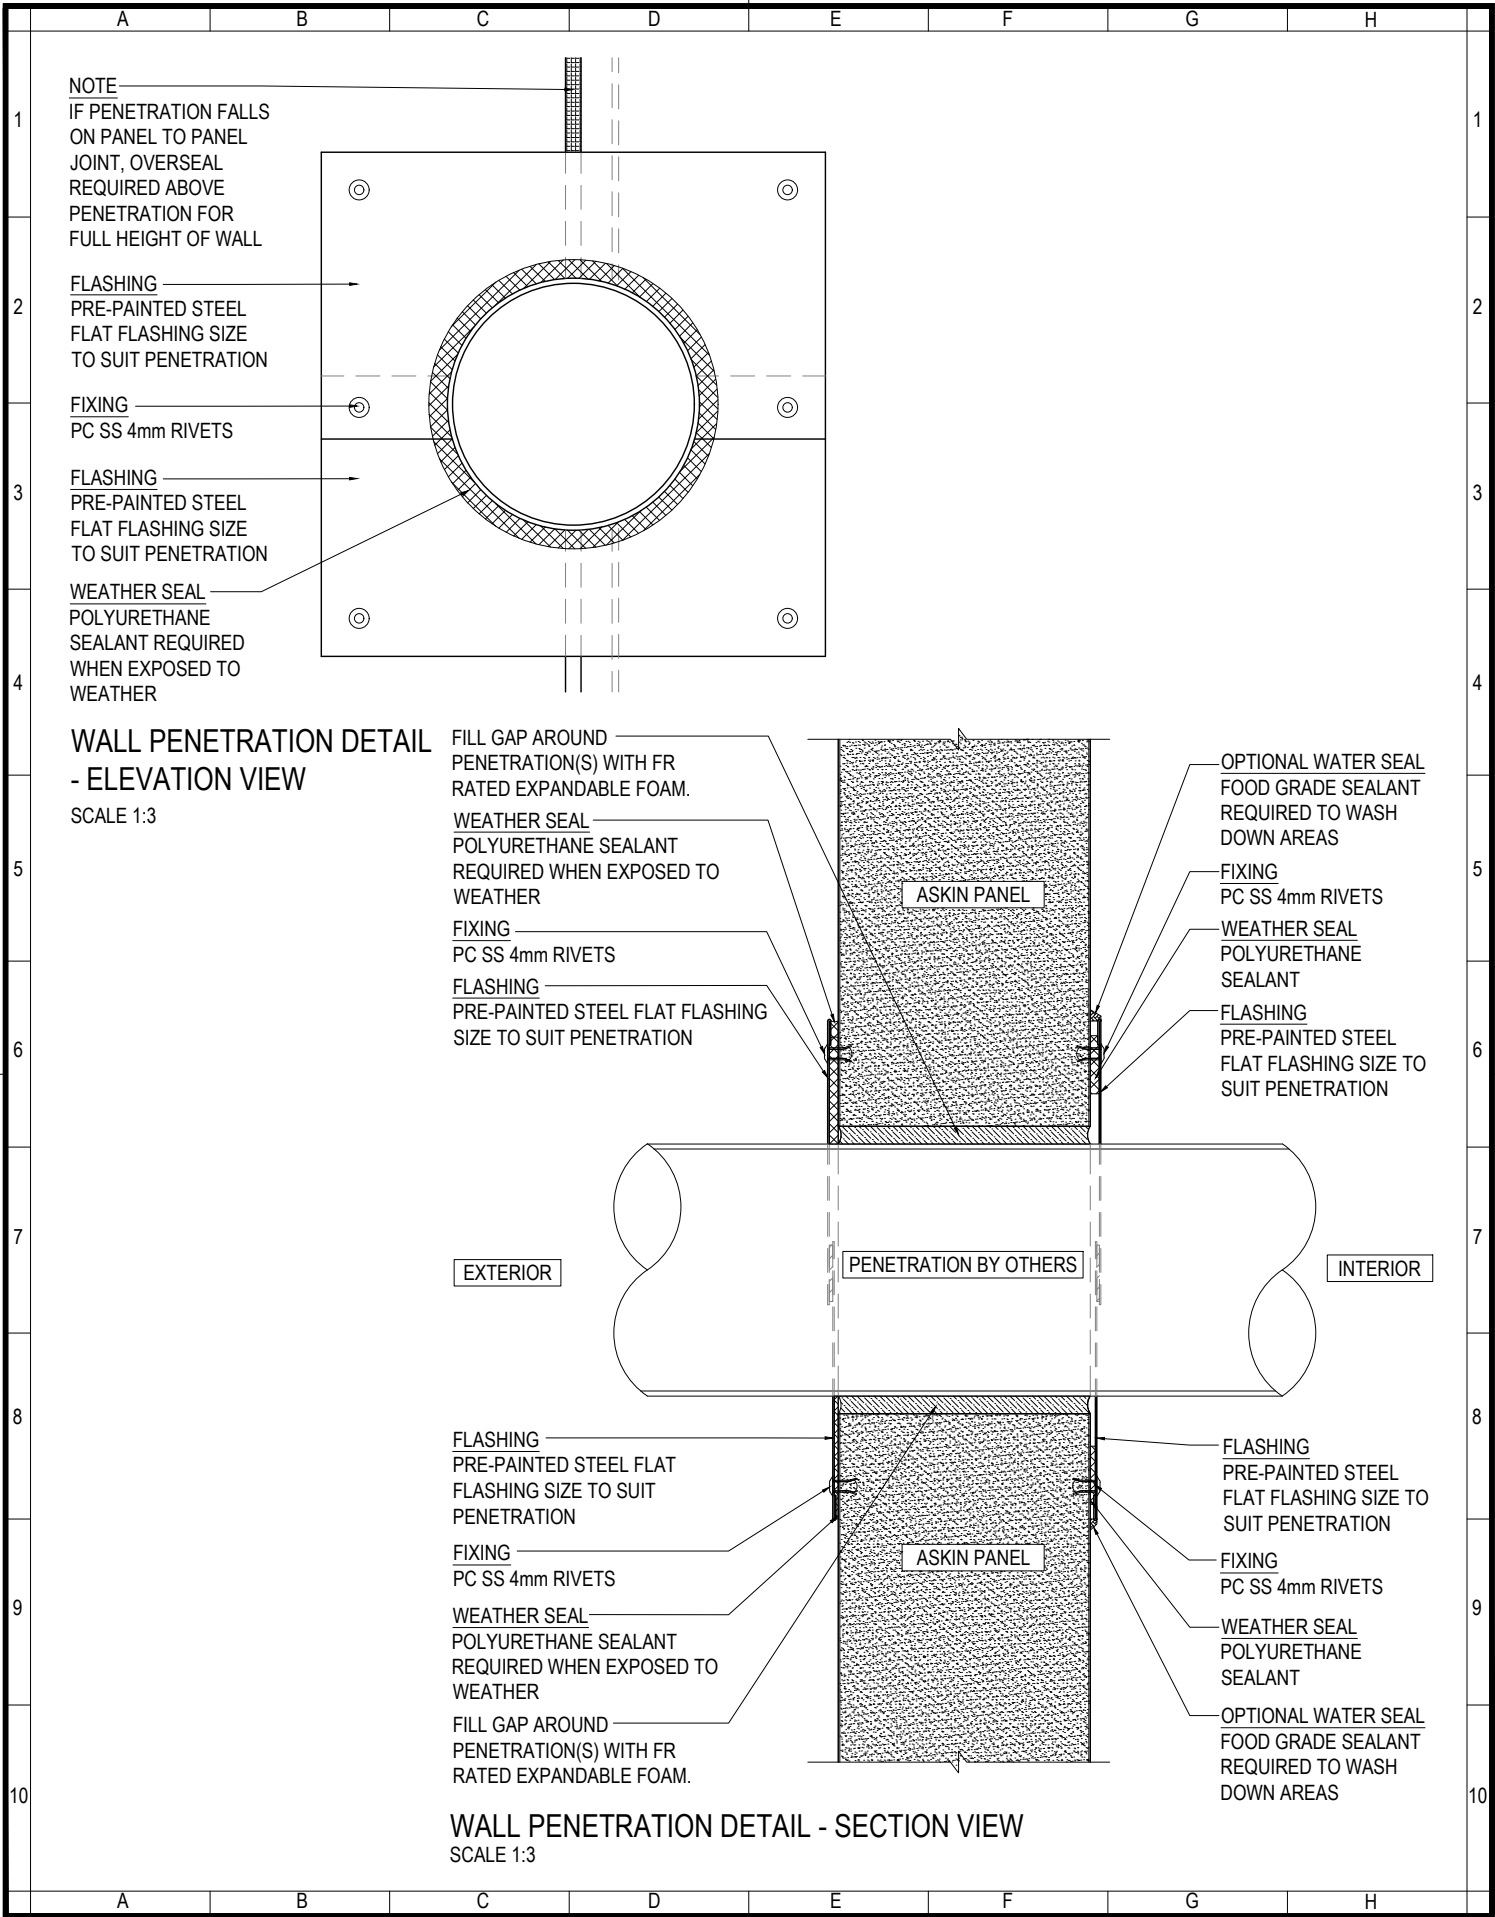


NOTE
IF PENETRATION FALLS
ON PANEL TO PANEL
JOINT, OVERSEAL
REQUIRED ABOVE
PENETRATION FOR
FULL HEIGHT OF WALL

FIXING
PC SS 4mm RIVETS

DEKTITE
BY OTHERS

WEATHER SEAL
POLYURETHANE
SEALANT REQUIRED
WHEN EXPOSED TO
WEATHER

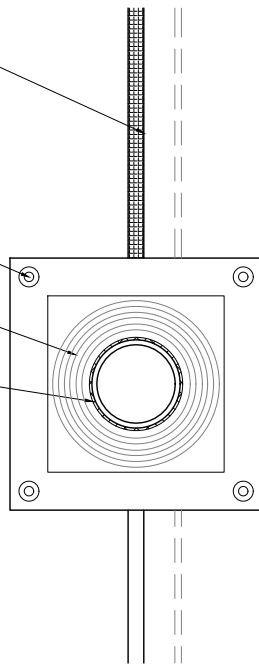

WALL PENETRATION WITH DEKTITE DETAIL - ELEVATION VIEW

SCALE 1:3

WEATHER SEAL
POLYURETHANE
SEALANT REQUIRED
WHEN EXPOSED TO
WEATHER

FIXING
PC SS 4mm RIVETS


DEKTITE
BY OTHERS

WEATHER SEAL
POLYURETHANE
SEALANT REQUIRED
WHEN EXPOSED TO
WEATHER

WEATHER SEAL
POLYURETHANE
SEALANT REQUIRED
WHEN EXPOSED TO
WEATHER

FIXING
PC SS 4mm RIVETS

WEATHER SEAL
POLYURETHANE
SEALANT REQUIRED
WHEN EXPOSED TO
WEATHER

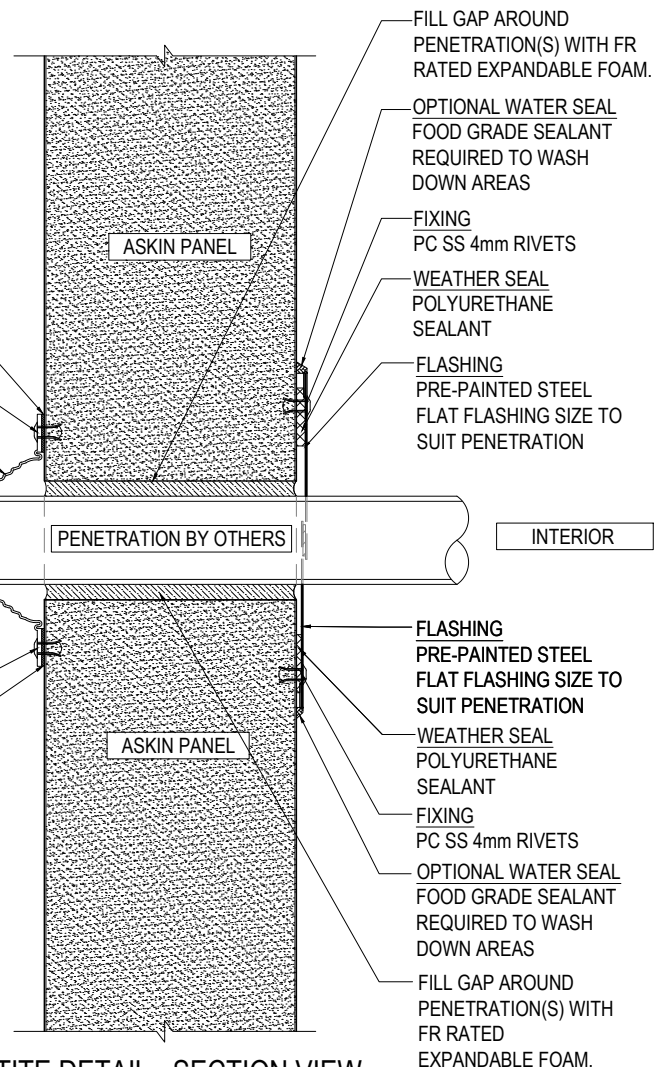

**FILL GAP AROUND
PENETRATION(S) WITH FR
RATED EXPANDABLE FOAM.**

OPTIONAL WATER SEAL
FOOD GRADE SEALANT
REQUIRED TO WASH
DOWN AREAS

FIXING
PC SS 4mm RIVETS

WEATHER SEAL
POLYURETHANE
SEALANT

FLASHING
PRE-PAINTED STEEL
FLAT FLASHING SIZE TO
SUIT PENETRATION

FLASHING
PRE-PAINTED STEEL
FLAT FLASHING SIZE TO
SUIT PENETRATION

WEATHER SEAL
POLYURETHANE
SEALANT

FIXING
PC SS 4mm RIVETS

OPTIONAL WATER SEAL
FOOD GRADE SEALANT
REQUIRED TO WASH
DOWN AREAS

**FILL GAP AROUND
PENETRATION(S) WITH
FR RATED
EXPANDABLE FOAM.**

WALL PENETRATION WITH DEKTITE DETAIL - SECTION VIEW

SCALE 1:3



www.askin.net.au

VIC P : 03 9706 3277 WA P : 08 9249 4022
SA P : 08 8252 7188 QLD P : 07 3718 9500
NSW P : 02 4774 1255 NT P : 08 8947 3326

TITLE:

EXTERIORS - PANEL TYPICAL PENETRATION CONNECTION DETAILS

©ASKIN 2022

Revision

-	-	-
-	-	-
-	-	-
-	-	-
-	-	-
-	-	-
-	-	-

Checked By

A SHANNON

Drawn By

R VORWERK

Issue date

09.09.2022

Drawing No.

EXTPANEL - 601

Scale


1:3

Sheet size

A4

Revision

-

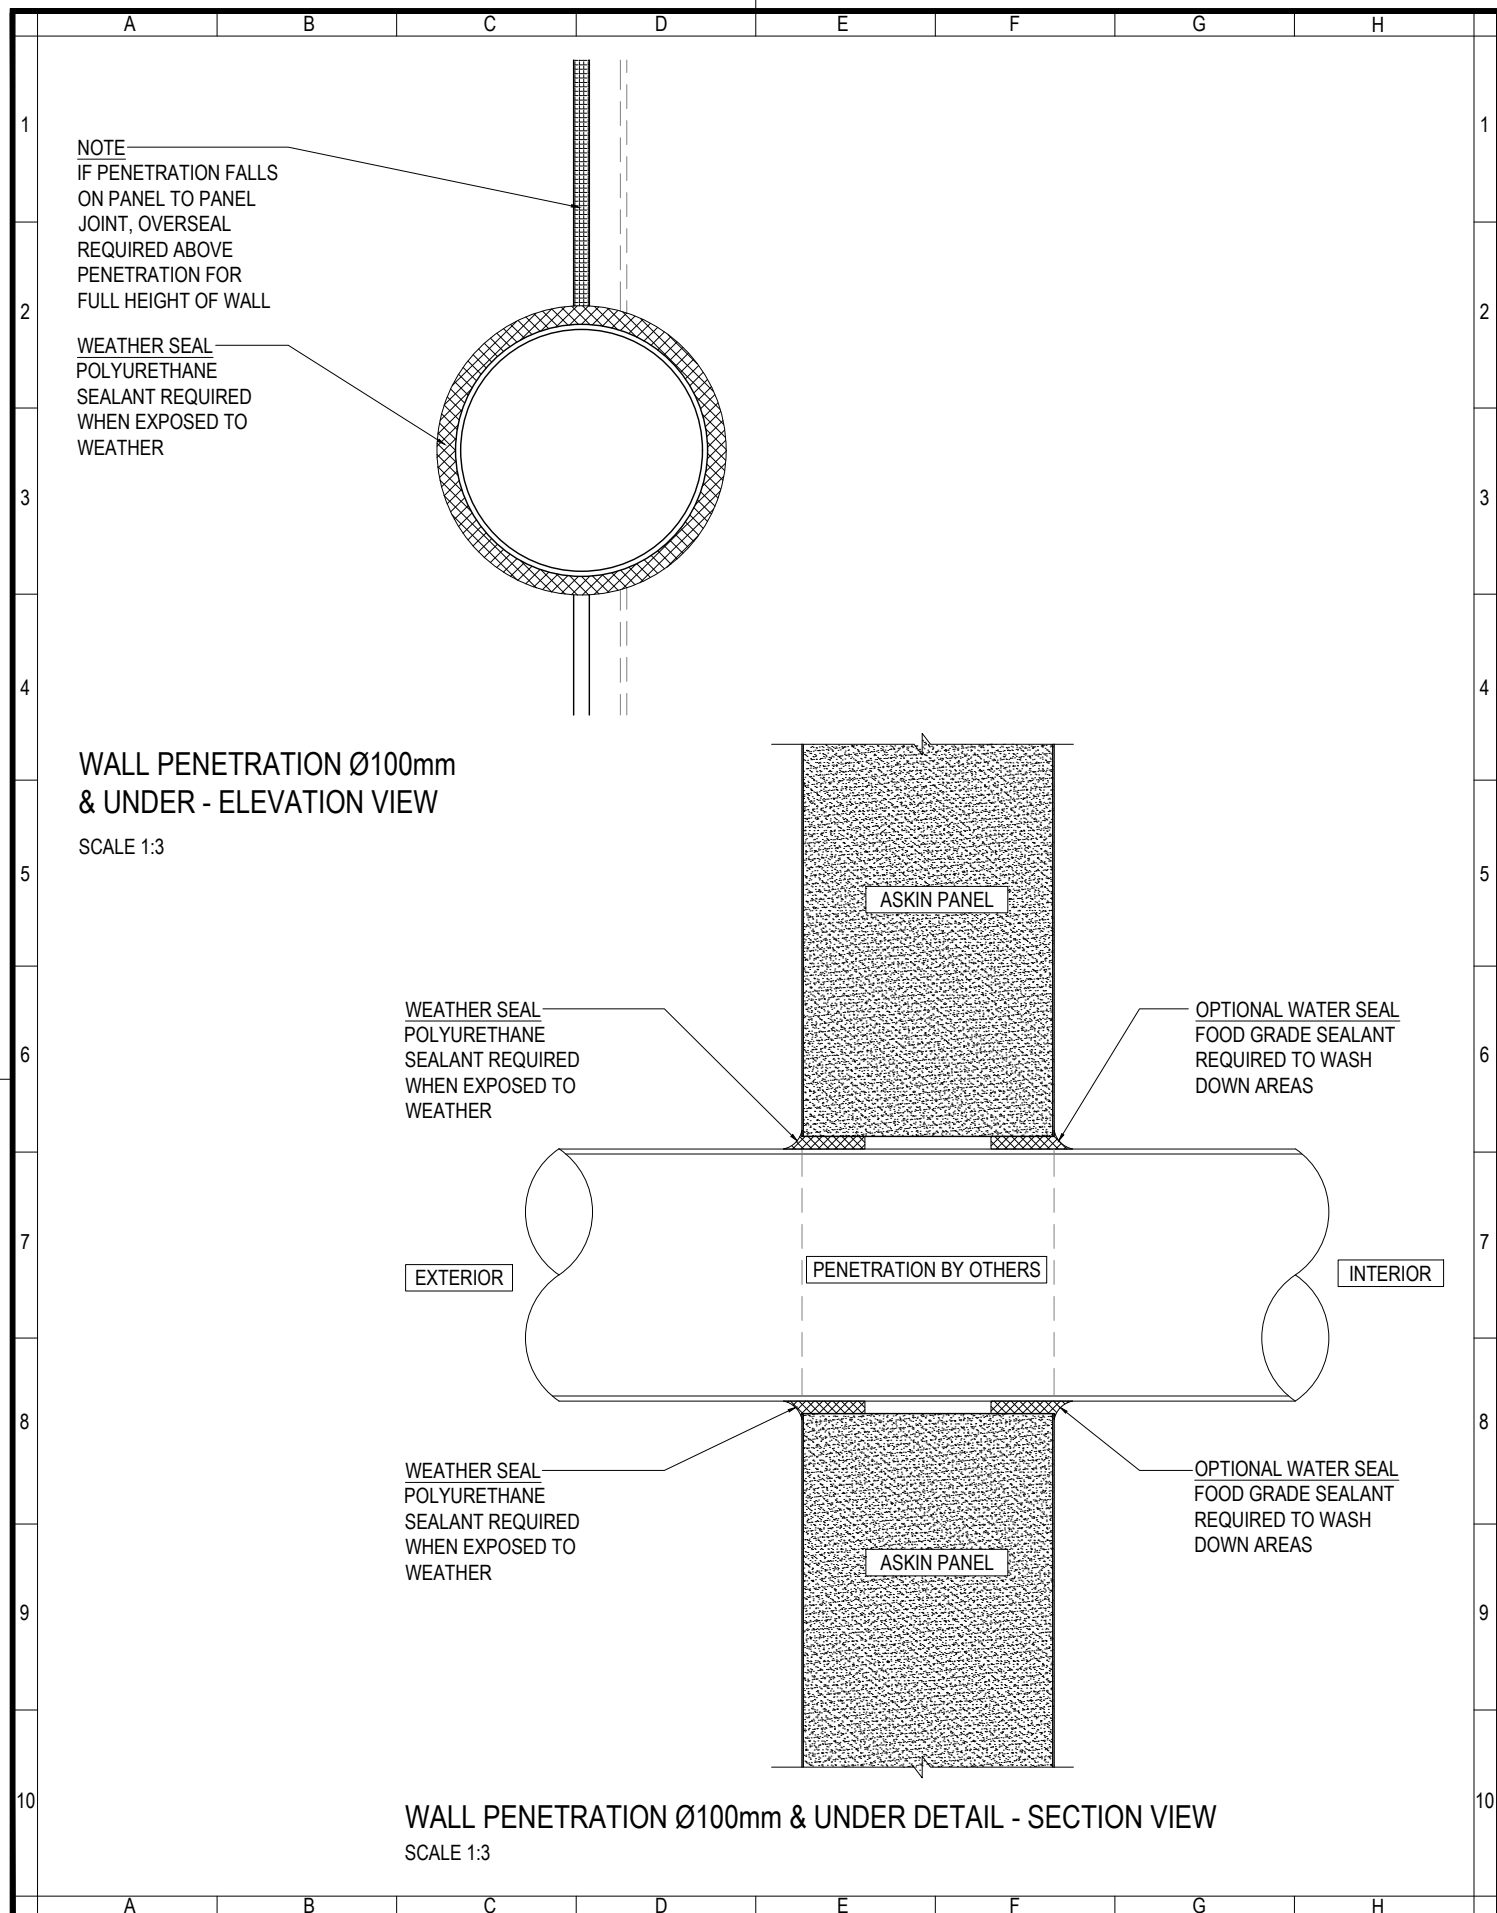

NOTE
IF PENETRATION FALLS
ON PANEL TO PANEL
JOINT, OVERSEAL
REQUIRED ABOVE
PENETRATION FOR
FULL HEIGHT OF WALL

FLASHING
PRE-PAINTED STEEL
COVER PLATE

FIXING
PC SS 4mm RIVETS

WEATHER SEAL
POLYURETHANE
SEALANT REQUIRED
WHEN EXPOSED TO
WEATHER

WEATHER SEAL
POLYURETHANE
SEALANT REQUIRED
WHEN EXPOSED TO
WEATHER

FIXING
PC SS 4mm RIVETS

EXTERIOR

WEATHER SEAL
POLYURETHANE
SEALANT REQUIRED
WHEN EXPOSED TO
WEATHER

FIXING
PC SS 4mm RIVETS

FLASHING
PRE-PAINTED STEEL
COVER PLATE

ASKIN PANEL

WEATHER SEAL
POLYURETHANE
SEALANT

FLASHING
PRE-PAINTED STEEL
COVER PLATE

FIXING
PC SS 4mm RIVETS

OPTIONAL WATER SEAL
FOOD GRADE SEALANT
REQUIRED TO WASH
DOWN AREAS

INTERIOR

OPTIONAL WATER SEAL
FOOD GRADE SEALANT
REQUIRED TO WASH
DOWN AREAS

WEATHER SEAL
POLYURETHANE
SEALANT

FIXING
PC SS 4mm RIVETS

ASKIN PANEL

WALL PENETRATION WITH COVER PLATE DETAIL - SECTION VIEW

SCALE 1:3



www.askin.net.au

VIC P : 03 9706 3277 WA P : 08 9249 4022
SA P : 08 8252 7188 QLD P : 07 3718 9500
NSW P : 02 4774 1255 NT P : 08 8947 3326

TITLE:

EXTERIORS - PANEL TYPICAL PENETRATION CONNECTION DETAILS

©ASKIN 2022

Revision

-	-	-
-	-	-
-	-	-
-	-	-
-	-	-
-	-	-
-	-	-
-	-	-

Checked By

A SHANNON

Drawn By

R VORWERK

Issue date

09.09.2022

Drawing No.

Scale

1:3


Sheet size

A4

Revision

-

EXTPANEL - 603

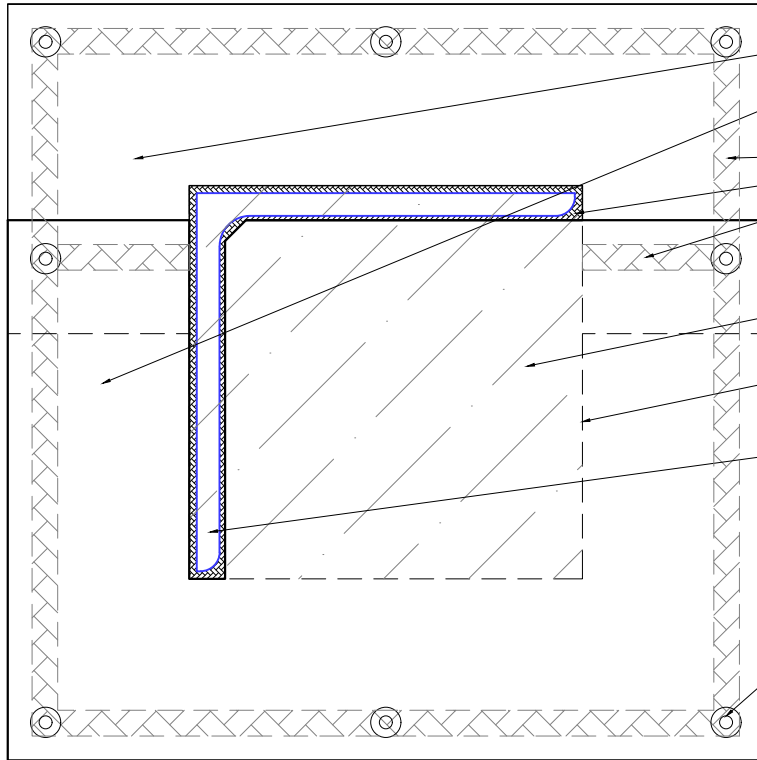

- FLASHING
2 PART 0.6mm
COLORBOND FLASHING
TO PATCH AROUND
COLUMN
- SEALANT
6mm BEAD
SIKASIL PRO
SEALANT
- FOAM FILL VOID IN
PANEL
- CUT PANEL
CUT PANEL
AROUND ANGLE
- STRUCTURAL ANGLE
BY OTHERS
- FIXING
PC SS 4mm RIVETS
AT 150 MAX. CTRS

WALL CONNECTION DETAIL - ELEVATION VIEW
SCALE 1:2



www.askin.net.au
VIC P : 03 9706 3277 WA P : 08 9249 4022
SA P : 08 8252 7188 QLD P : 07 3718 9500
NSW P : 02 4774 1255 NT P : 08 8947 3326

TITLE:

EXTERIORS - PANEL
TYPICAL PENETRATION
CONNECTION DETAILS

©ASKIN 2022

Revision

-	-	-
-	-	-
-	-	-
-	-	-
-	-	-
-	-	-
-	-	-

Checked By
A SHANNON

Drawn By
R VORWERK

Issue date
09.09.2022

Drawing No.

Scale
1:2

Sheet size
A4

Revision
-

EXTPANEL - 604

