



AS1530.1
ISO9705

AS1530.3
AS3857

AS1530.4
UBC26-3

ASKIN Interiors Cold Storage

Standard Details





Performance Panels

INTERIORS - COLD STORAGE

100	TYPICAL PANEL TO PANEL CONNECTION DETAIL	REV: -	500	TYPICAL WALL TO CEILING CONNECTION DETAIL	REV: -
			501	TYPICAL WALL TO CEILING CONNECTION DETAIL	REV: -
200	TYPICAL WALL TO FLOOR CONNECTION DETAIL	REV: -	502	TYPICAL WALL TO CEILING CONNECTION DETAIL	REV: -
201	TYPICAL WALL TO FLOOR CONNECTION DETAIL	REV: -	503	TYPICAL WALL TO CEILING CONNECTION DETAIL	REV: -
202	TYPICAL WALL TO FLOOR CONNECTION DETAIL	REV: -	504	TYPICAL WALL TO CEILING CONNECTION DETAIL	REV: -
203	TYPICAL WALL TO FLOOR CONNECTION DETAIL	REV: -	505	TYPICAL WALL TO CEILING CONNECTION DETAIL	REV: -
204	TYPICAL WALL TO FLOOR CONNECTION DETAIL	REV: -			
			506	TYPICAL WALL TO CEILING CONNECTION DETAIL	REV: -
205	TYPICAL WALL TO FLOOR CONNECTION DETAIL	REV: -	507	TYPICAL WALL TO CEILING CONNECTION DETAIL	REV: -
206	TYPICAL WALL TO FLOOR CONNECTION DETAIL	REV: -			
207	TYPICAL WALL TO FLOOR CONNECTION DETAIL	REV: -	600	TYPICAL CEILING SUSPENSION CONNECTION DETAIL	REV: -
208	TYPICAL WALL TO FLOOR CONNECTION DETAIL	REV: -	601	TYPICAL CEILING SUSPENSION CONNECTION DETAIL	REV: -
209	TYPICAL WALL TO FLOOR CONNECTION DETAIL	REV: -	602	TYPICAL CEILING SUSPENSION CONNECTION DETAIL	REV: -
210	TYPICAL WALL TO FLOOR CONNECTION DETAIL	REV: -	603	TYPICAL CEILING SUSPENSION CONNECTION DETAIL	REV: -
211	TYPICAL WALL TO FLOOR CONNECTION DETAIL	REV: -	604	TYPICAL CEILING SUSPENSION CONNECTION DETAIL	REV: -
			605	TYPICAL CEILING SUSPENSION CONNECTION DETAIL	REV: -
212	TYPICAL WALL TO FLOOR CONNECTION DETAIL	REV: -			
213	TYPICAL WALL TO FLOOR CONNECTION DETAIL	REV: -	606	TYPICAL CEILING SUSPENSION CONNECTION DETAIL	REV: -
214	TYPICAL WALL TO FLOOR CONNECTION DETAIL	REV: -	607	TYPICAL CEILING SUSPENSION CONNECTION DETAIL	REV: -
			608	TYPICAL CEILING SUSPENSION CONNECTION DETAIL	REV: -
300	TYPICAL WALL TO WALL CONNECTION DETAIL	REV: -	609	TYPICAL CEILING SUSPENSION CONNECTION DETAIL	REV: -
301	TYPICAL WALL TO WALL CONNECTION DETAIL	REV: -	610	TYPICAL CEILING SUSPENSION CONNECTION DETAIL	REV: -
302	TYPICAL WALL TO WALL CONNECTION DETAIL	REV: -			
303	TYPICAL WALL TO WALL CONNECTION DETAIL	REV: -	616	TYPICAL COLUMN BOXING CONNECTION DETAIL	REV: -
304	TYPICAL WALL TO WALL CONNECTION DETAIL	REV: -	617	TYPICAL COLUMN BOXING CONNECTION DETAIL	REV: -
305	TYPICAL WALL TO WALL CONNECTION DETAIL	REV: -			
400	TYPICAL GIRT FIXING CONNECTION DETAIL	REV: -			
401	TYPICAL GIRT FIXING CONNECTION DETAIL	REV: -			
402	TYPICAL GIRT FIXING CONNECTION DETAIL	REV: -			
403	TYPICAL GIRT FIXING CONNECTION DETAIL	REV: -			
404	TYPICAL GIRT FIXING CONNECTION DETAIL	REV: -			



www.askin.net.au

VIC P : 03 9706 3277 WA P : 08 9249 4022
SA P : 08 8252 7188 QLD P : 07 3718 9500
NSW P : 02 4774 1255 NT P : 08 8947 3326

TITLE:

COLD STORAGE INDEX



Revision

-	-	-
-	-	-
-	-	-
-	-	-
-	-	-
-	-	-
-	-	-
-	-	-

Checked By
A SHANNON

Drawn By
R VORWERK

Issue date
06.10.2022


Drawing No.


Scale
NTS


Sheet size
A4


Revision
-


INTCOLD - INDEX

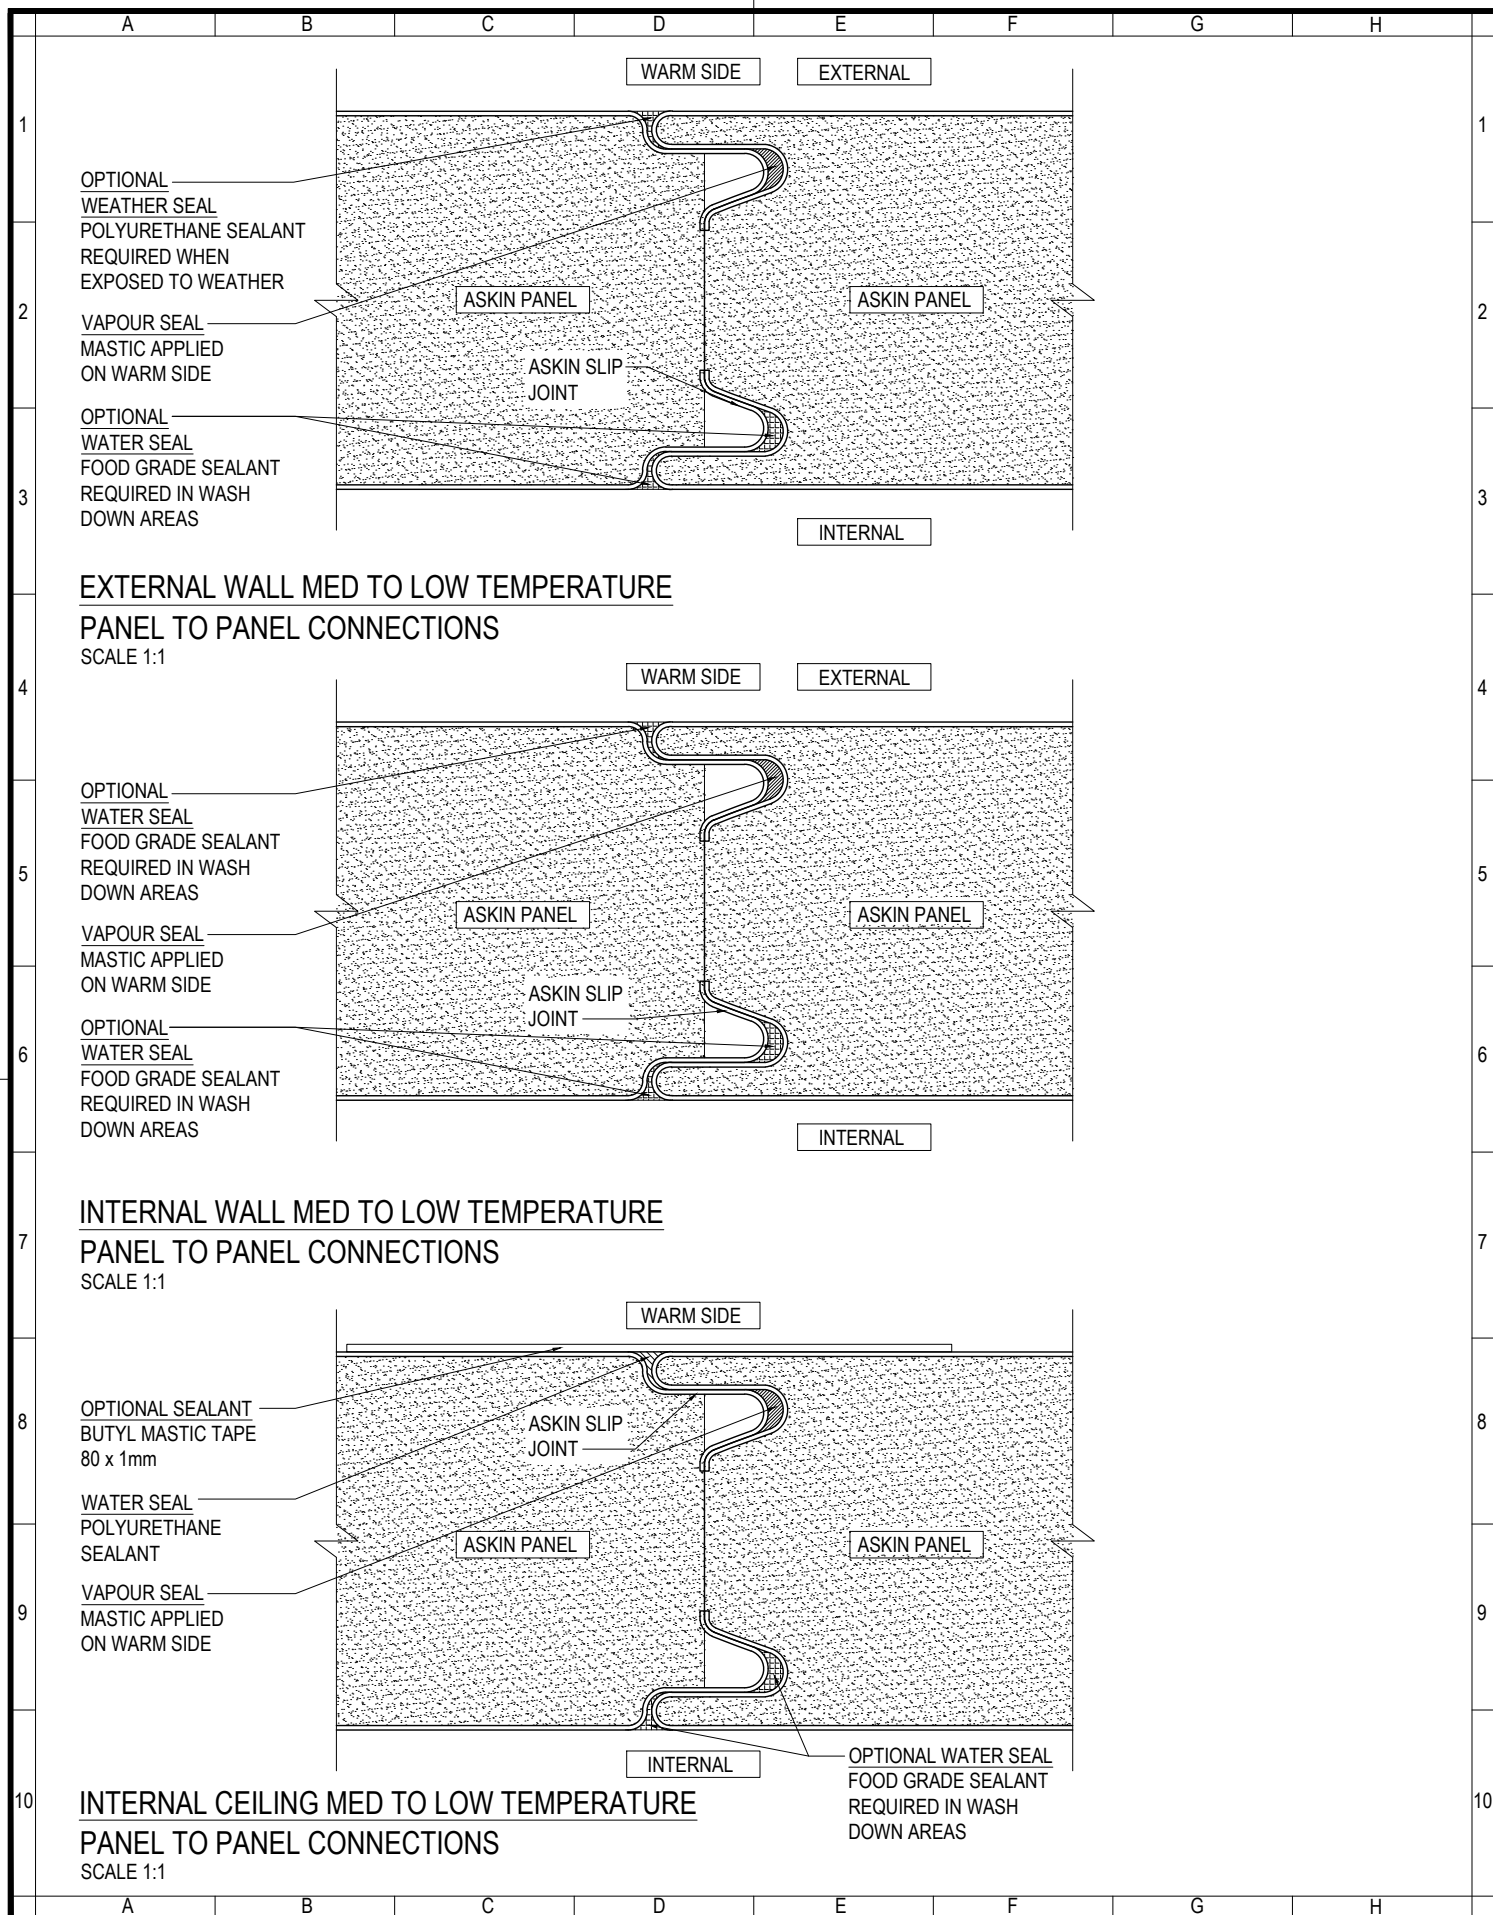


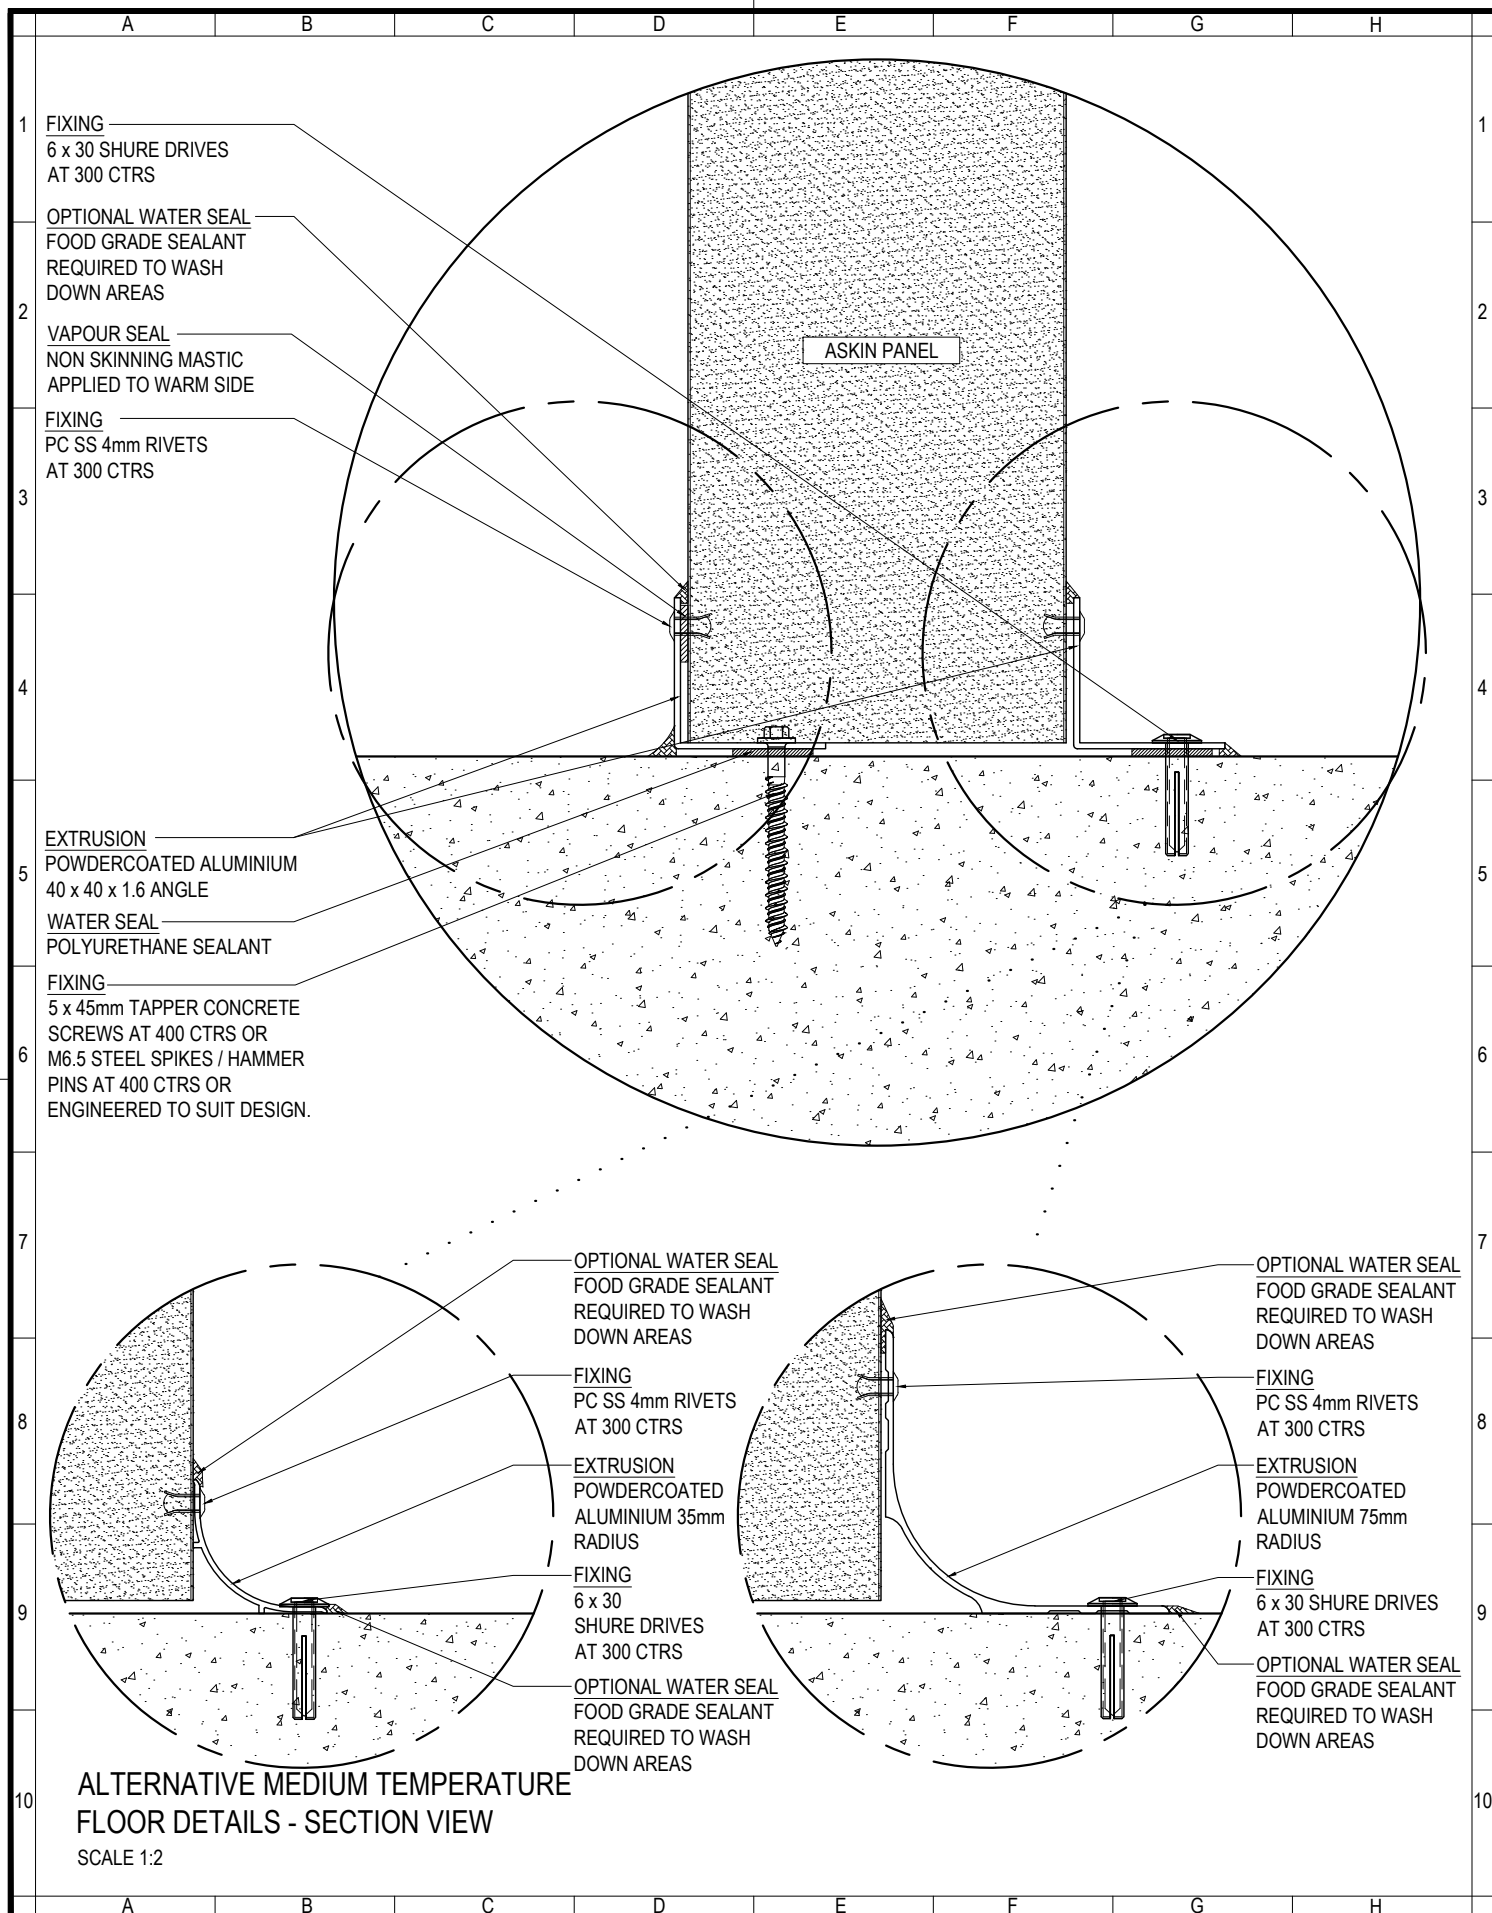

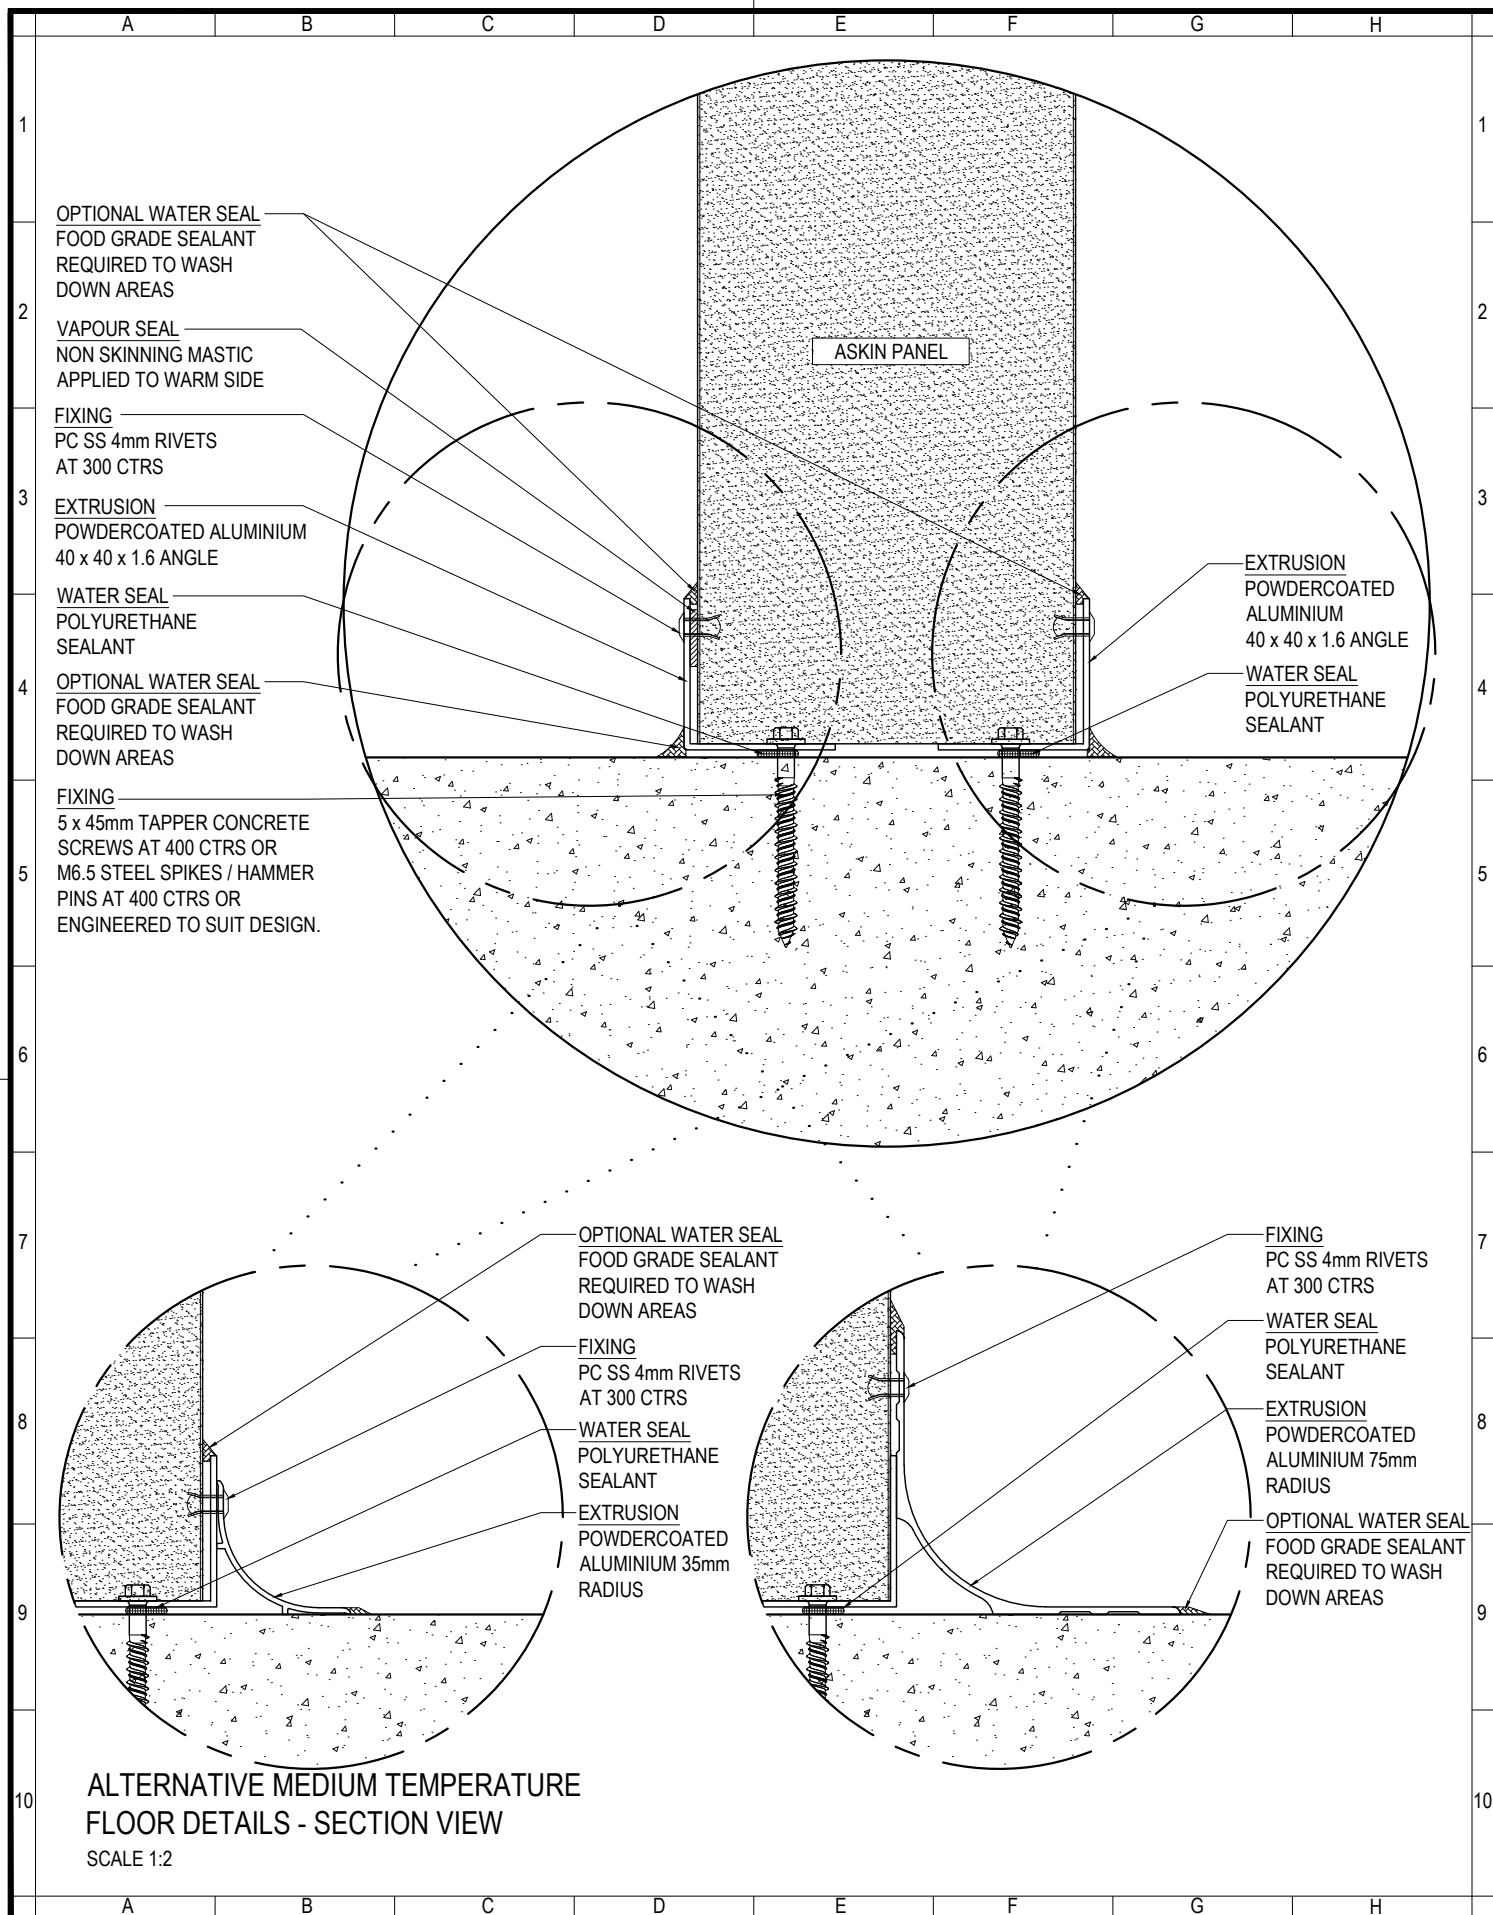

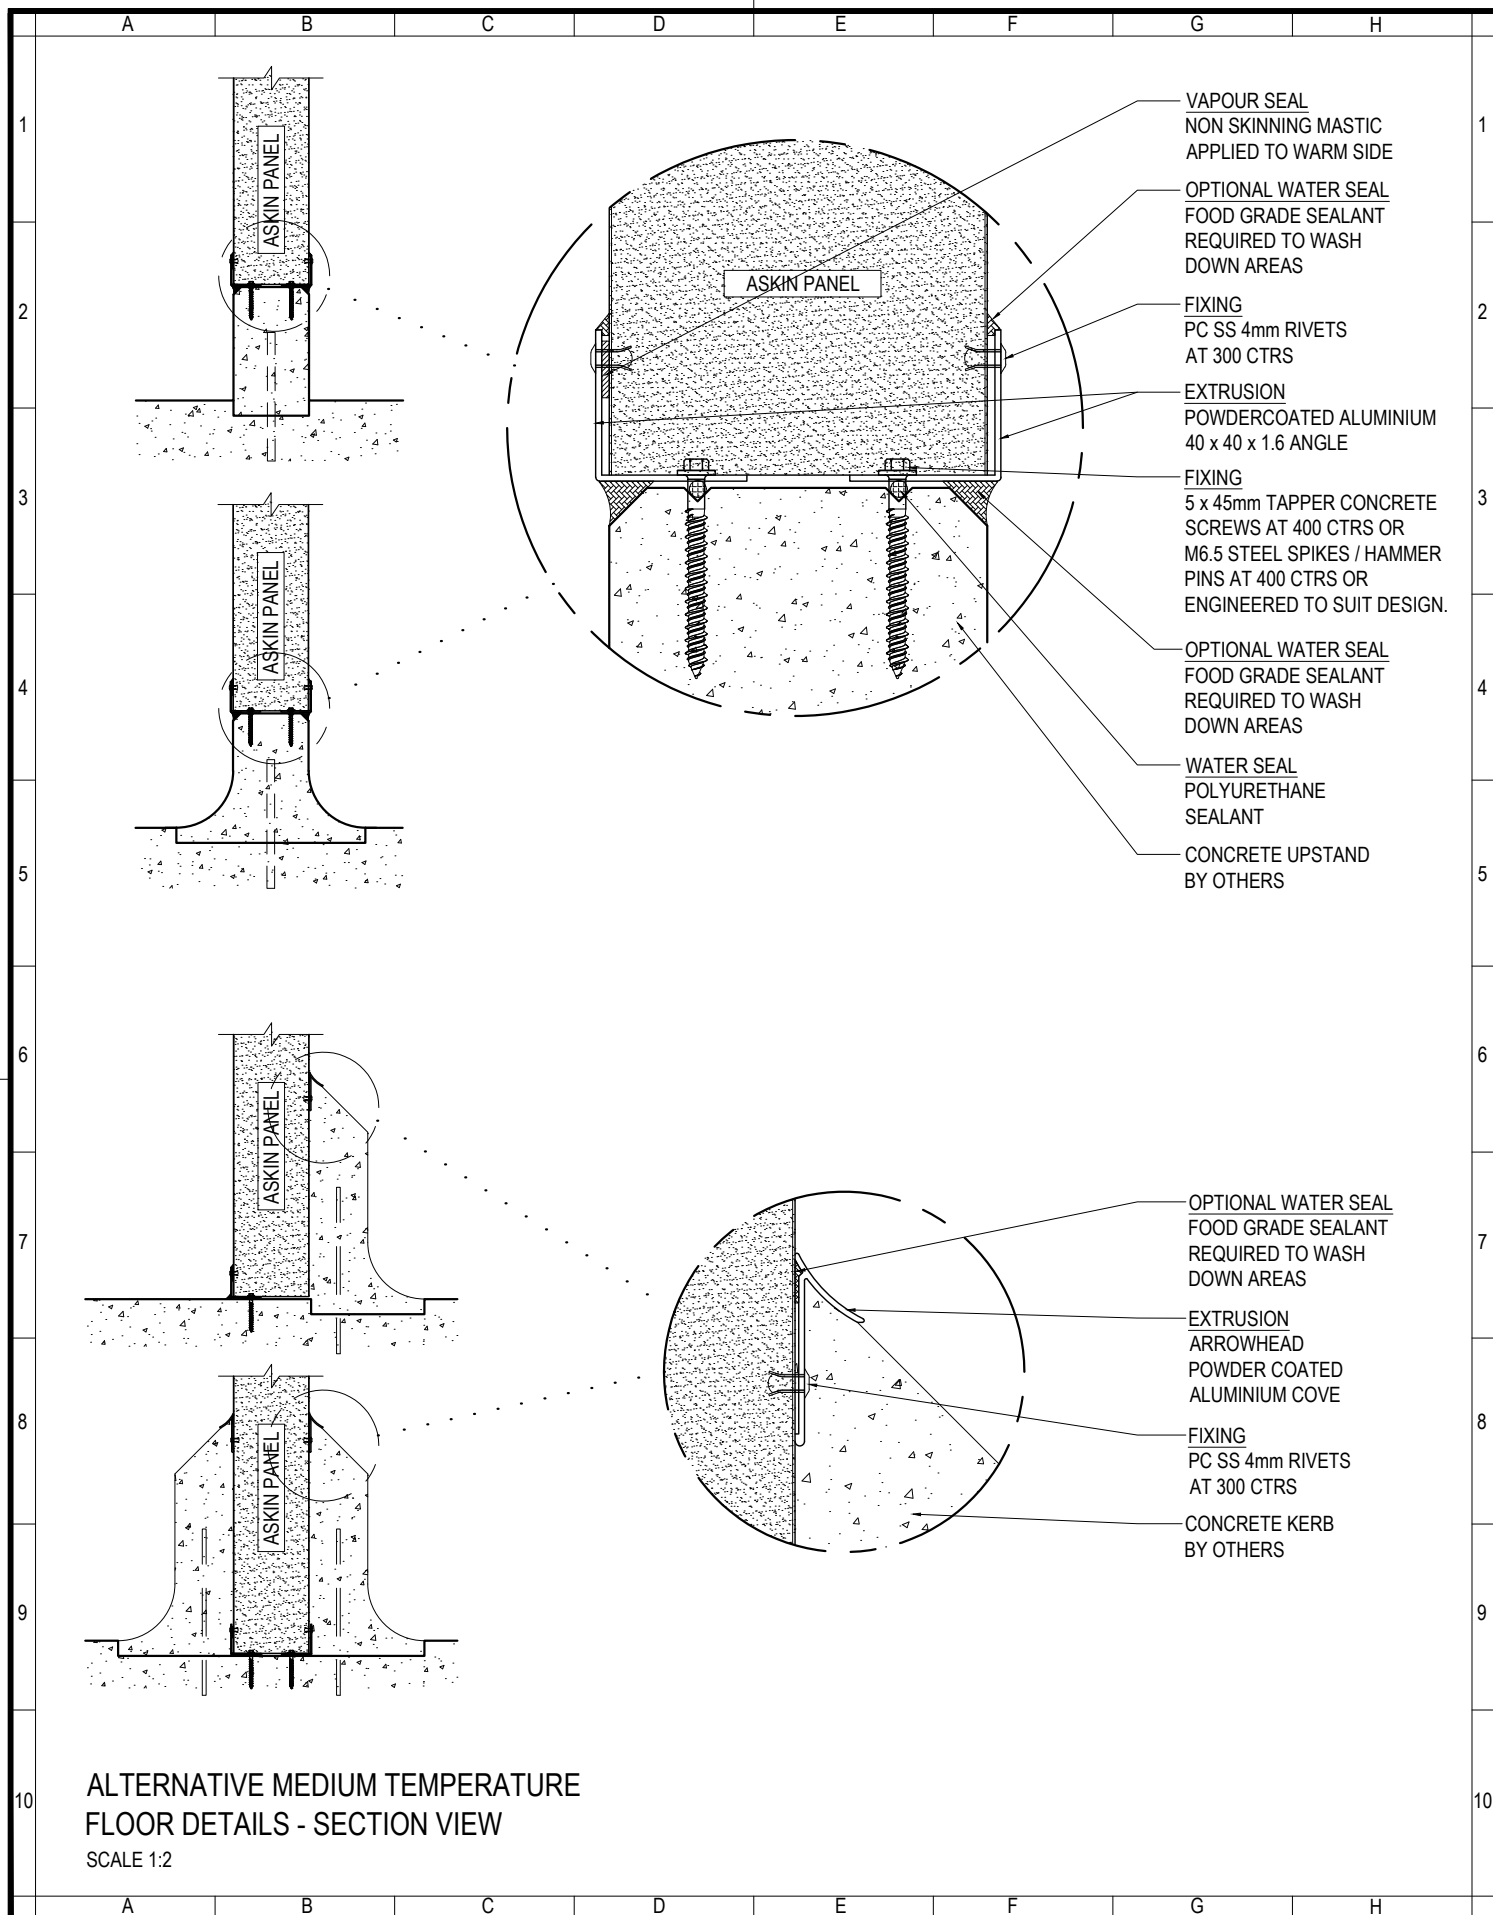

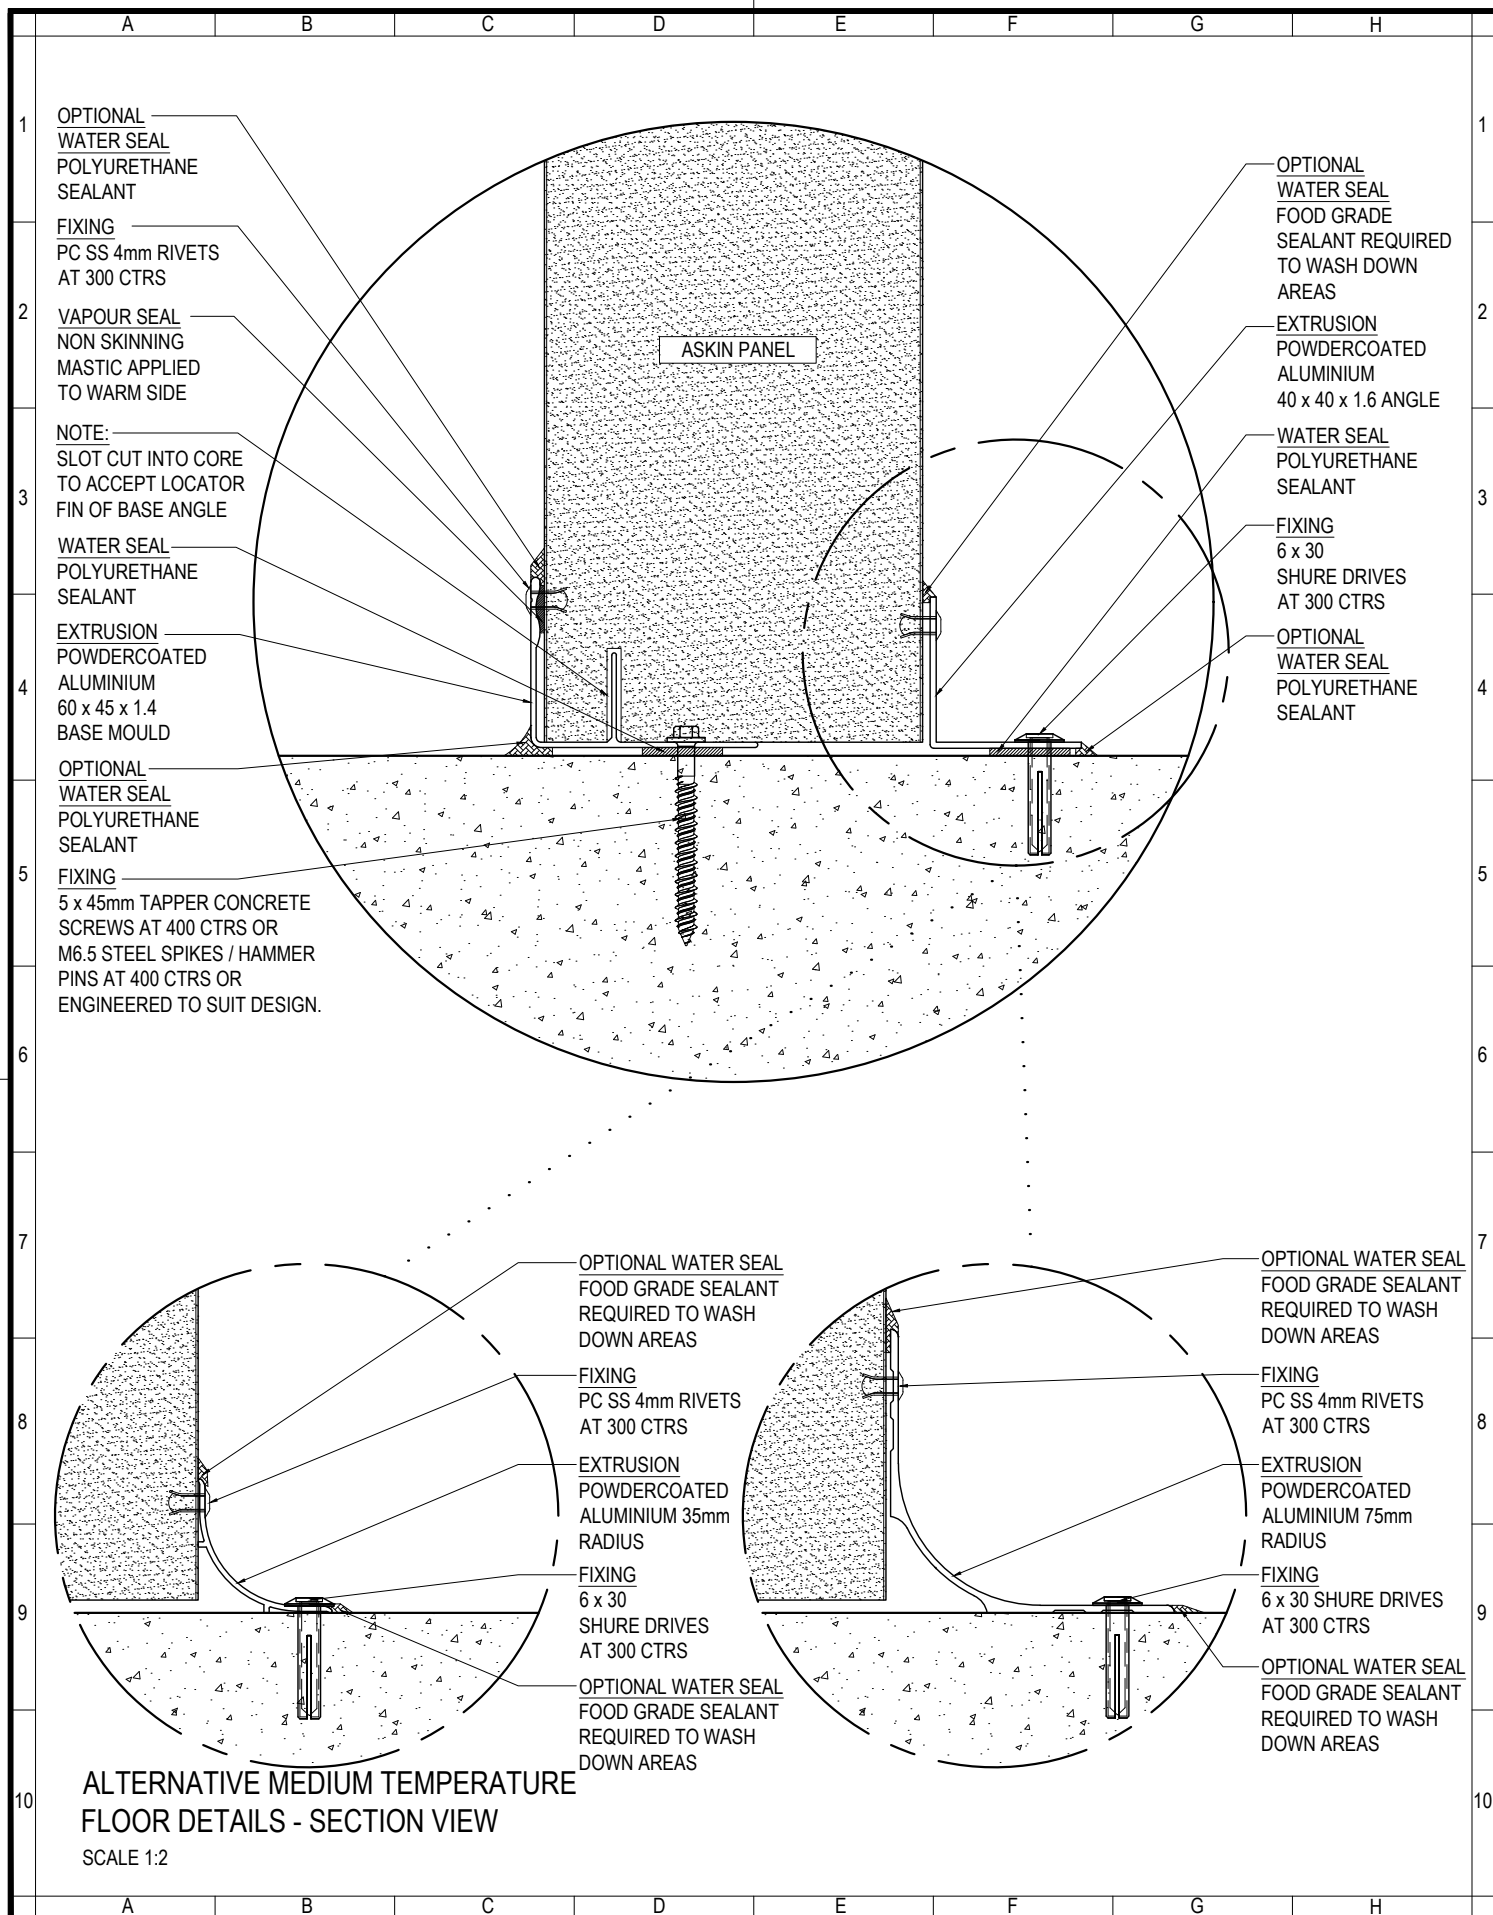

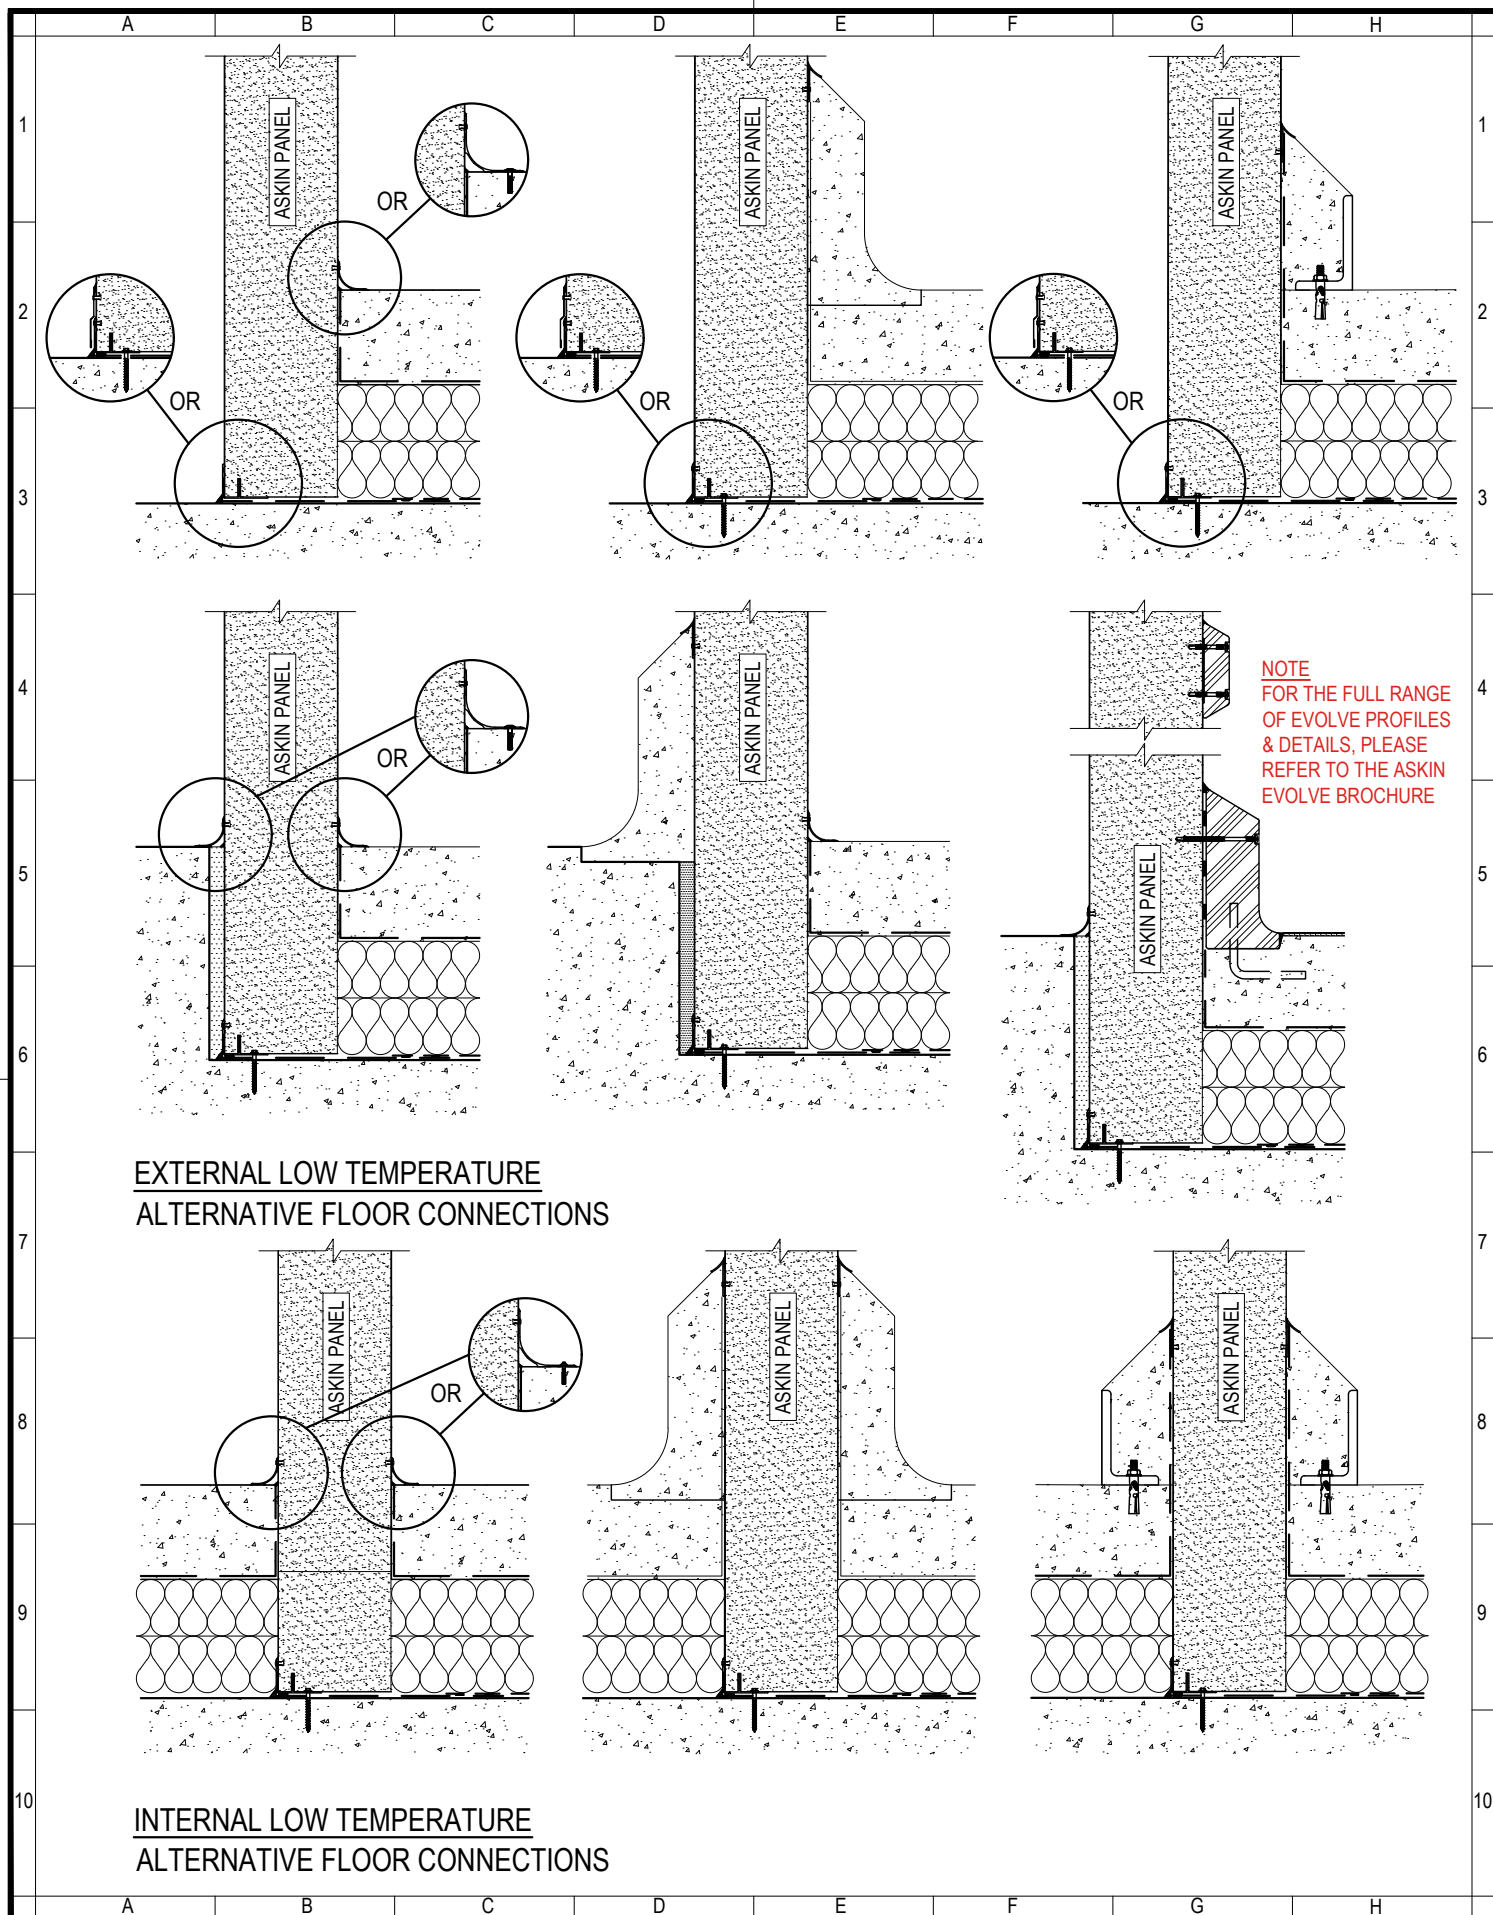

www.askin.net.au

VIC P : 03 9706 3277 WA P : 08 9249 4022
SA P : 08 8252 7188 QLD P : 07 3718 9500
NSW P : 02 4774 1255 NT P : 08 8947 3326

TITLE:

COLD STORAGE

**WALL TO FLOOR
CONNECTION DETAILS**



Revision

-	-	-
-	-	-
-	-	-
-	-	-
-	-	-
-	-	-
-	-	-
-	-	-

Checked By
A SHANNON

Drawn By
R VORWERK

Issue date
06.10.2022

Drawing No.

Scale

1:10


Sheet size


A4


Revision


-


INTCOLD - 204

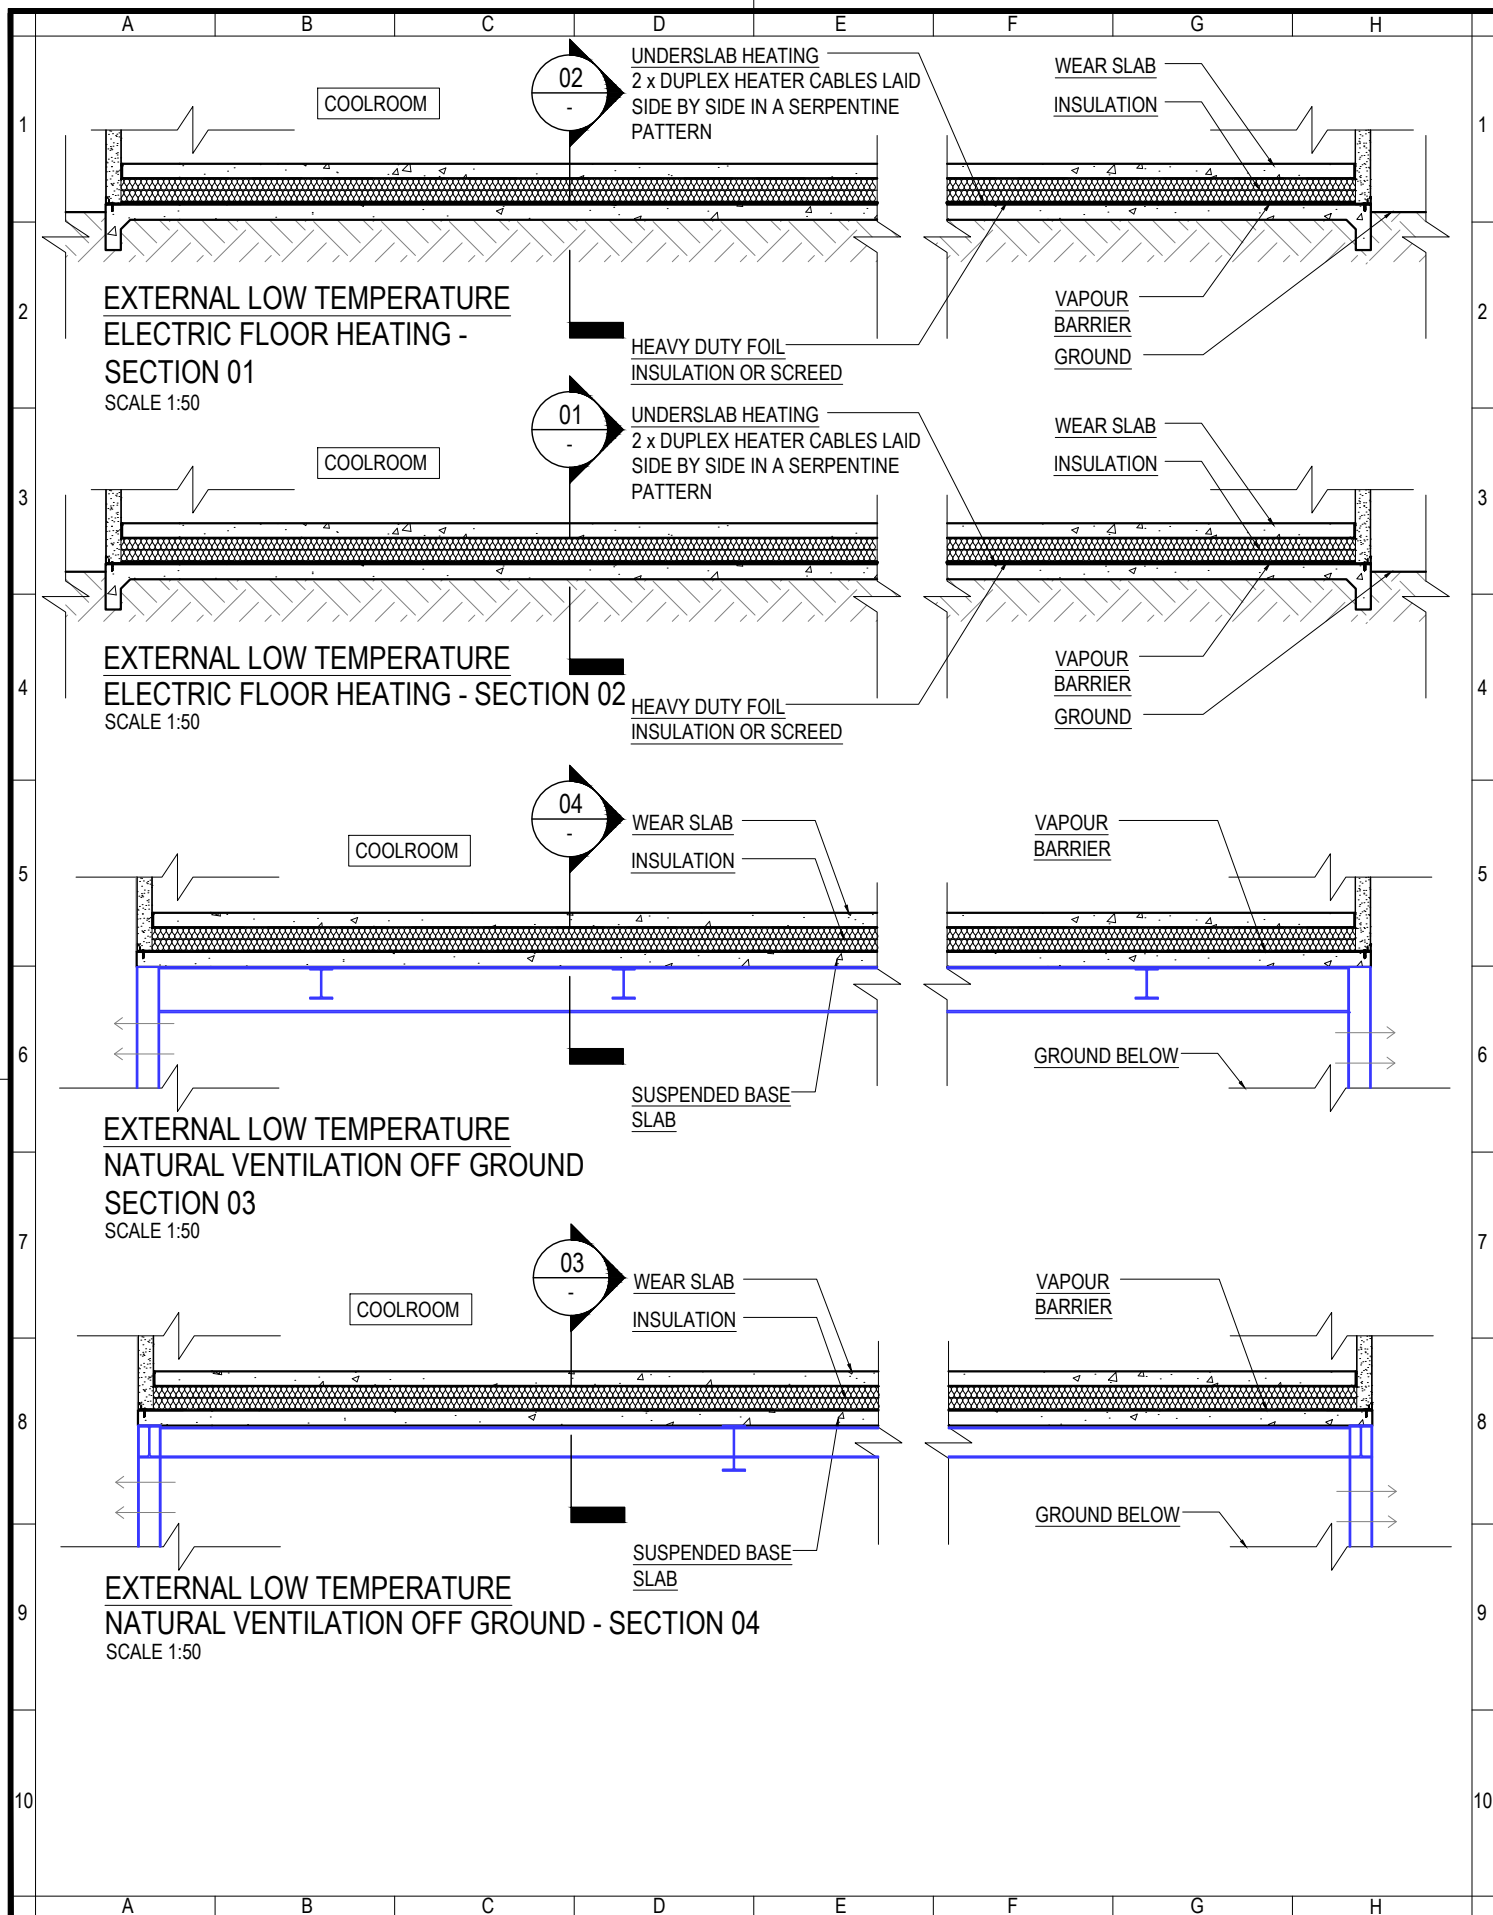

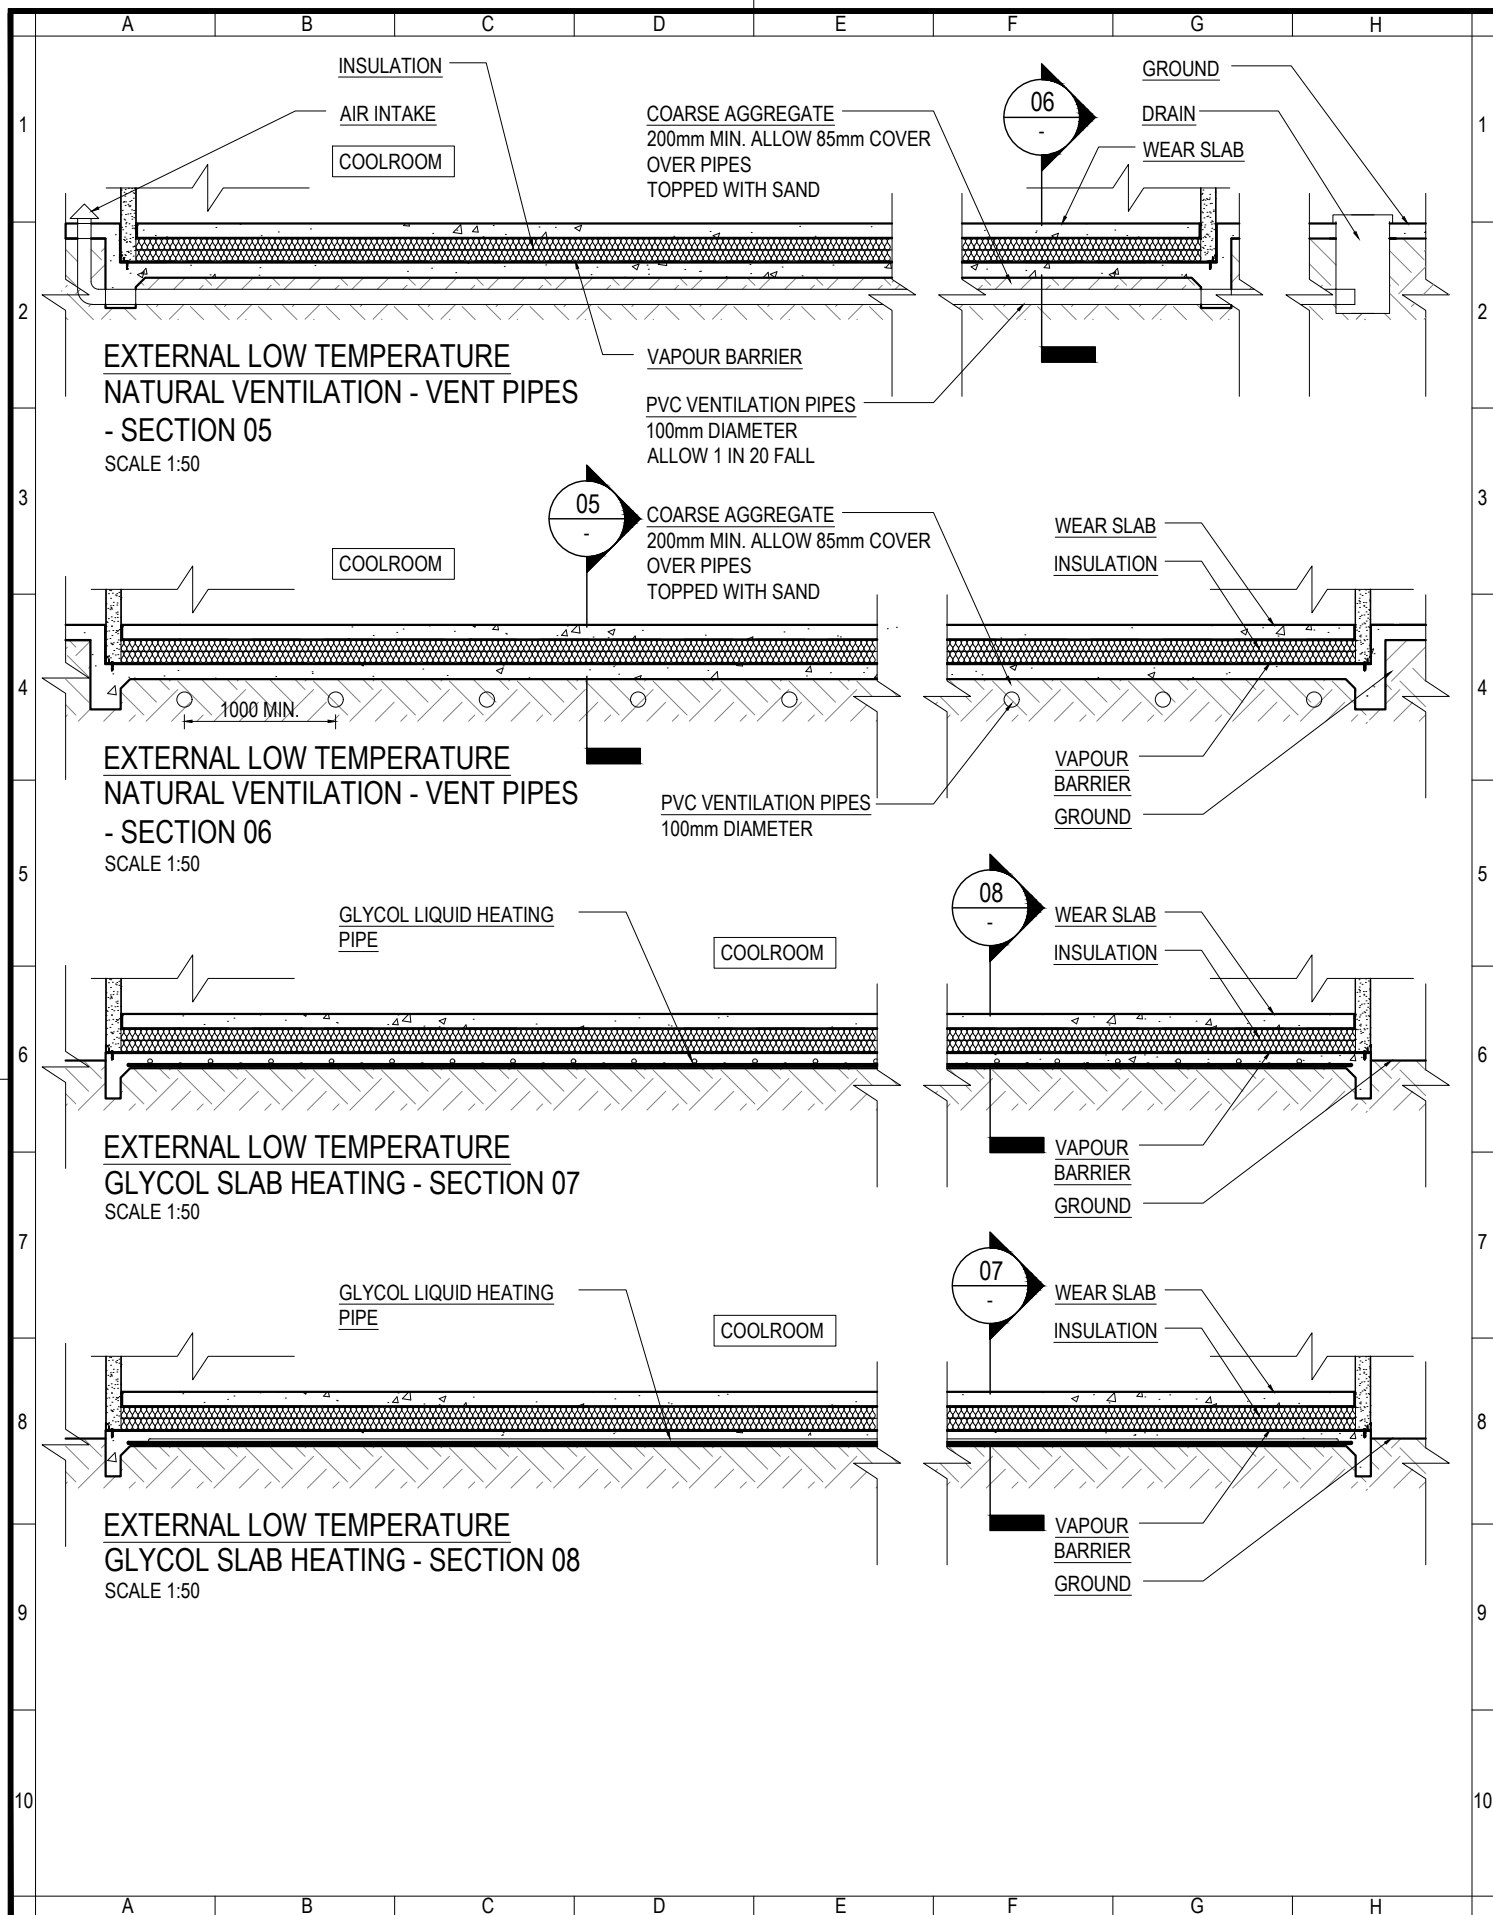

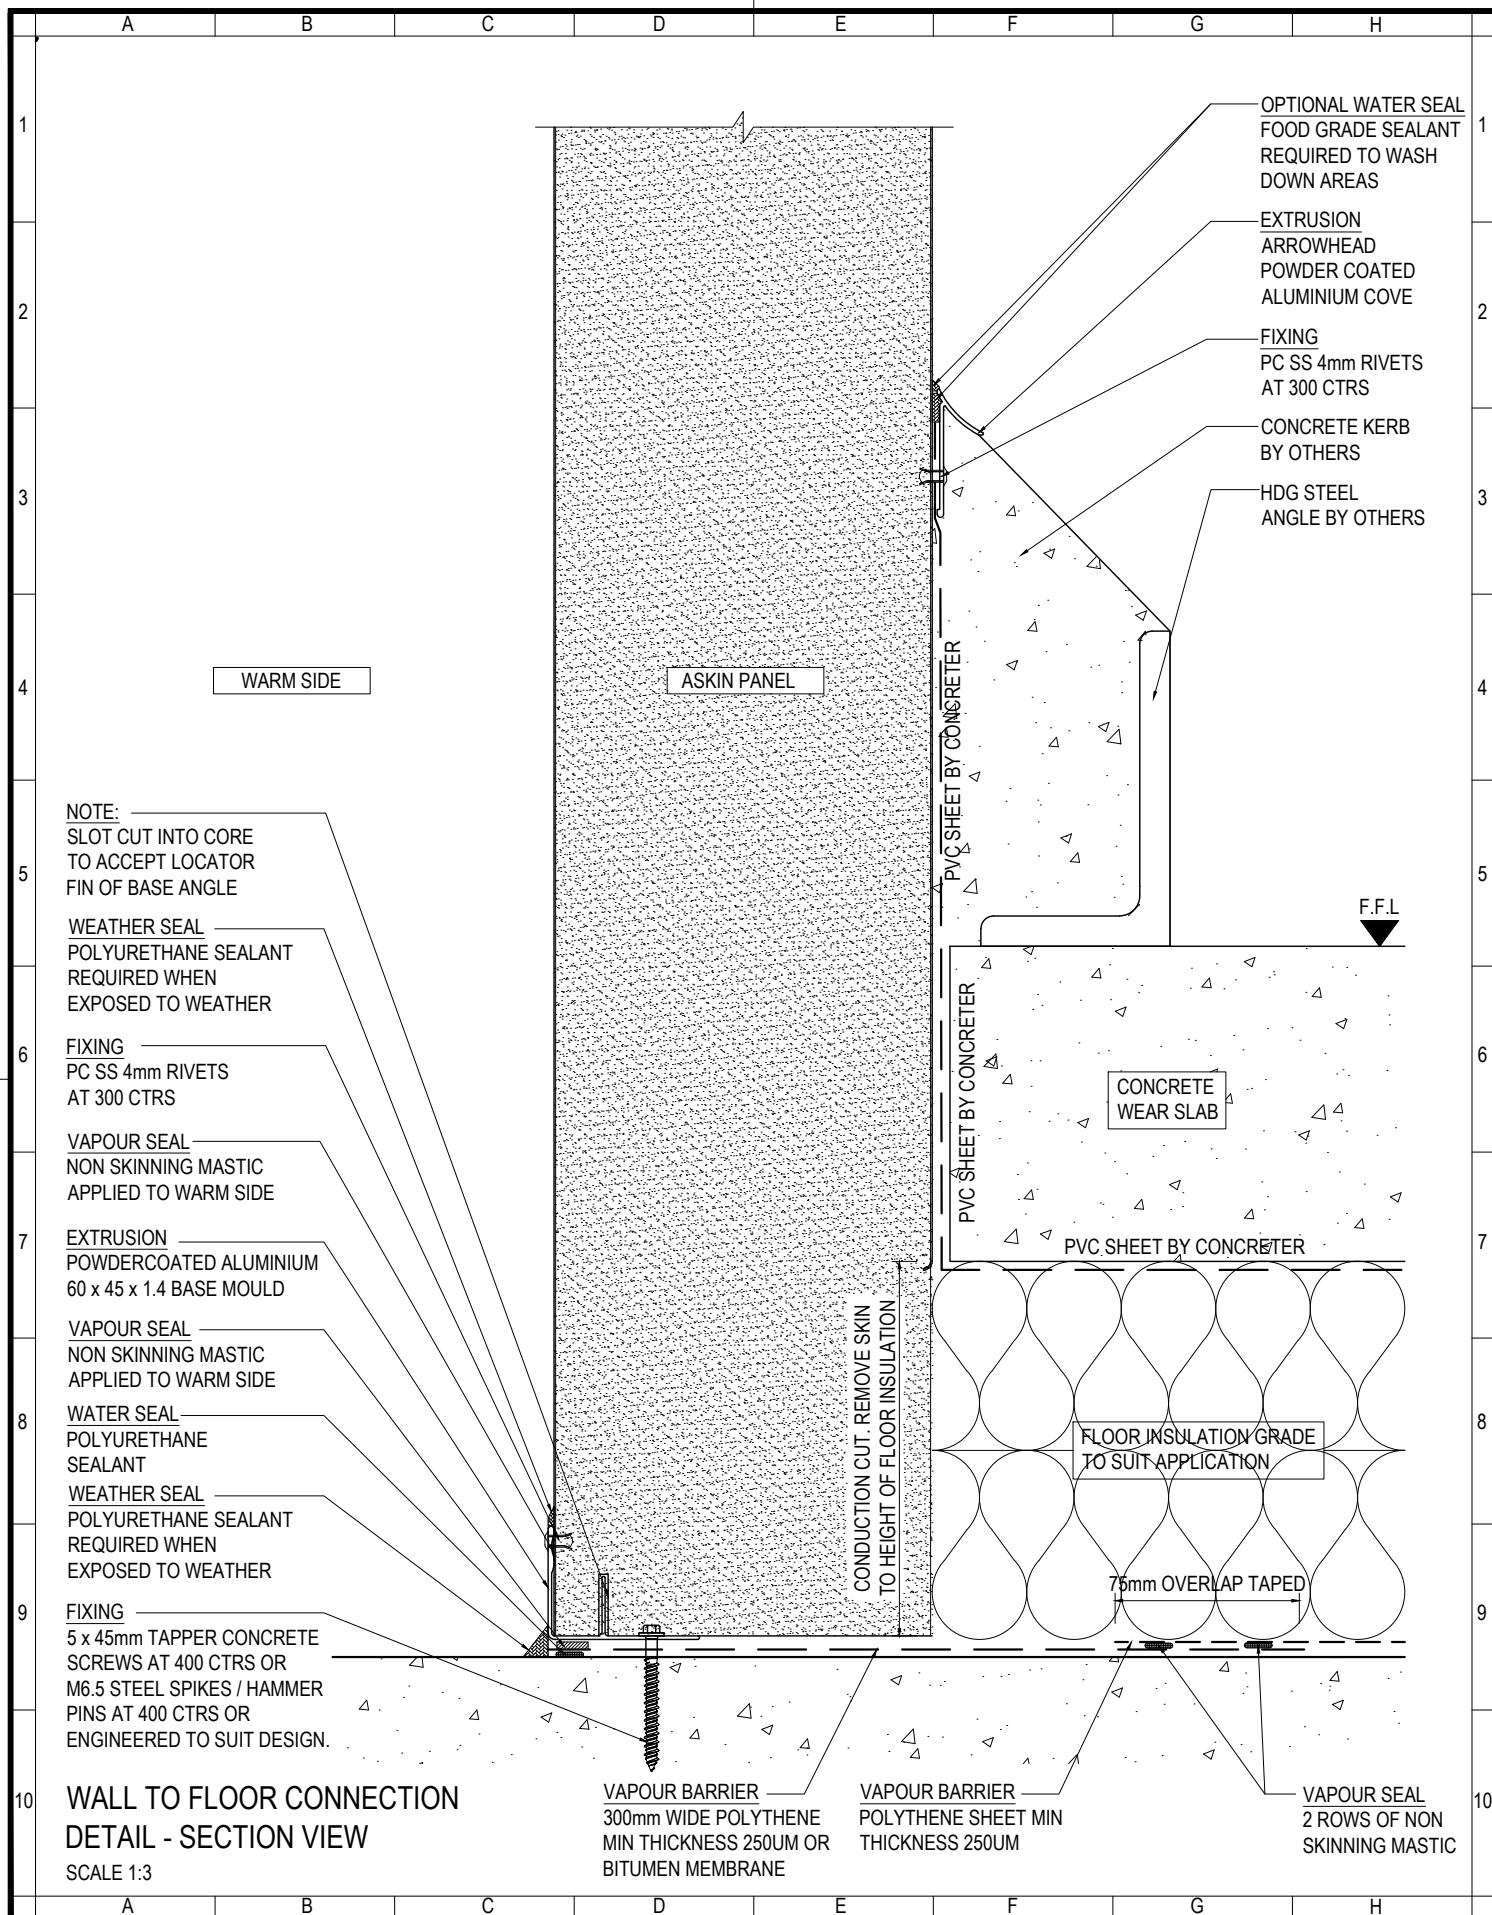

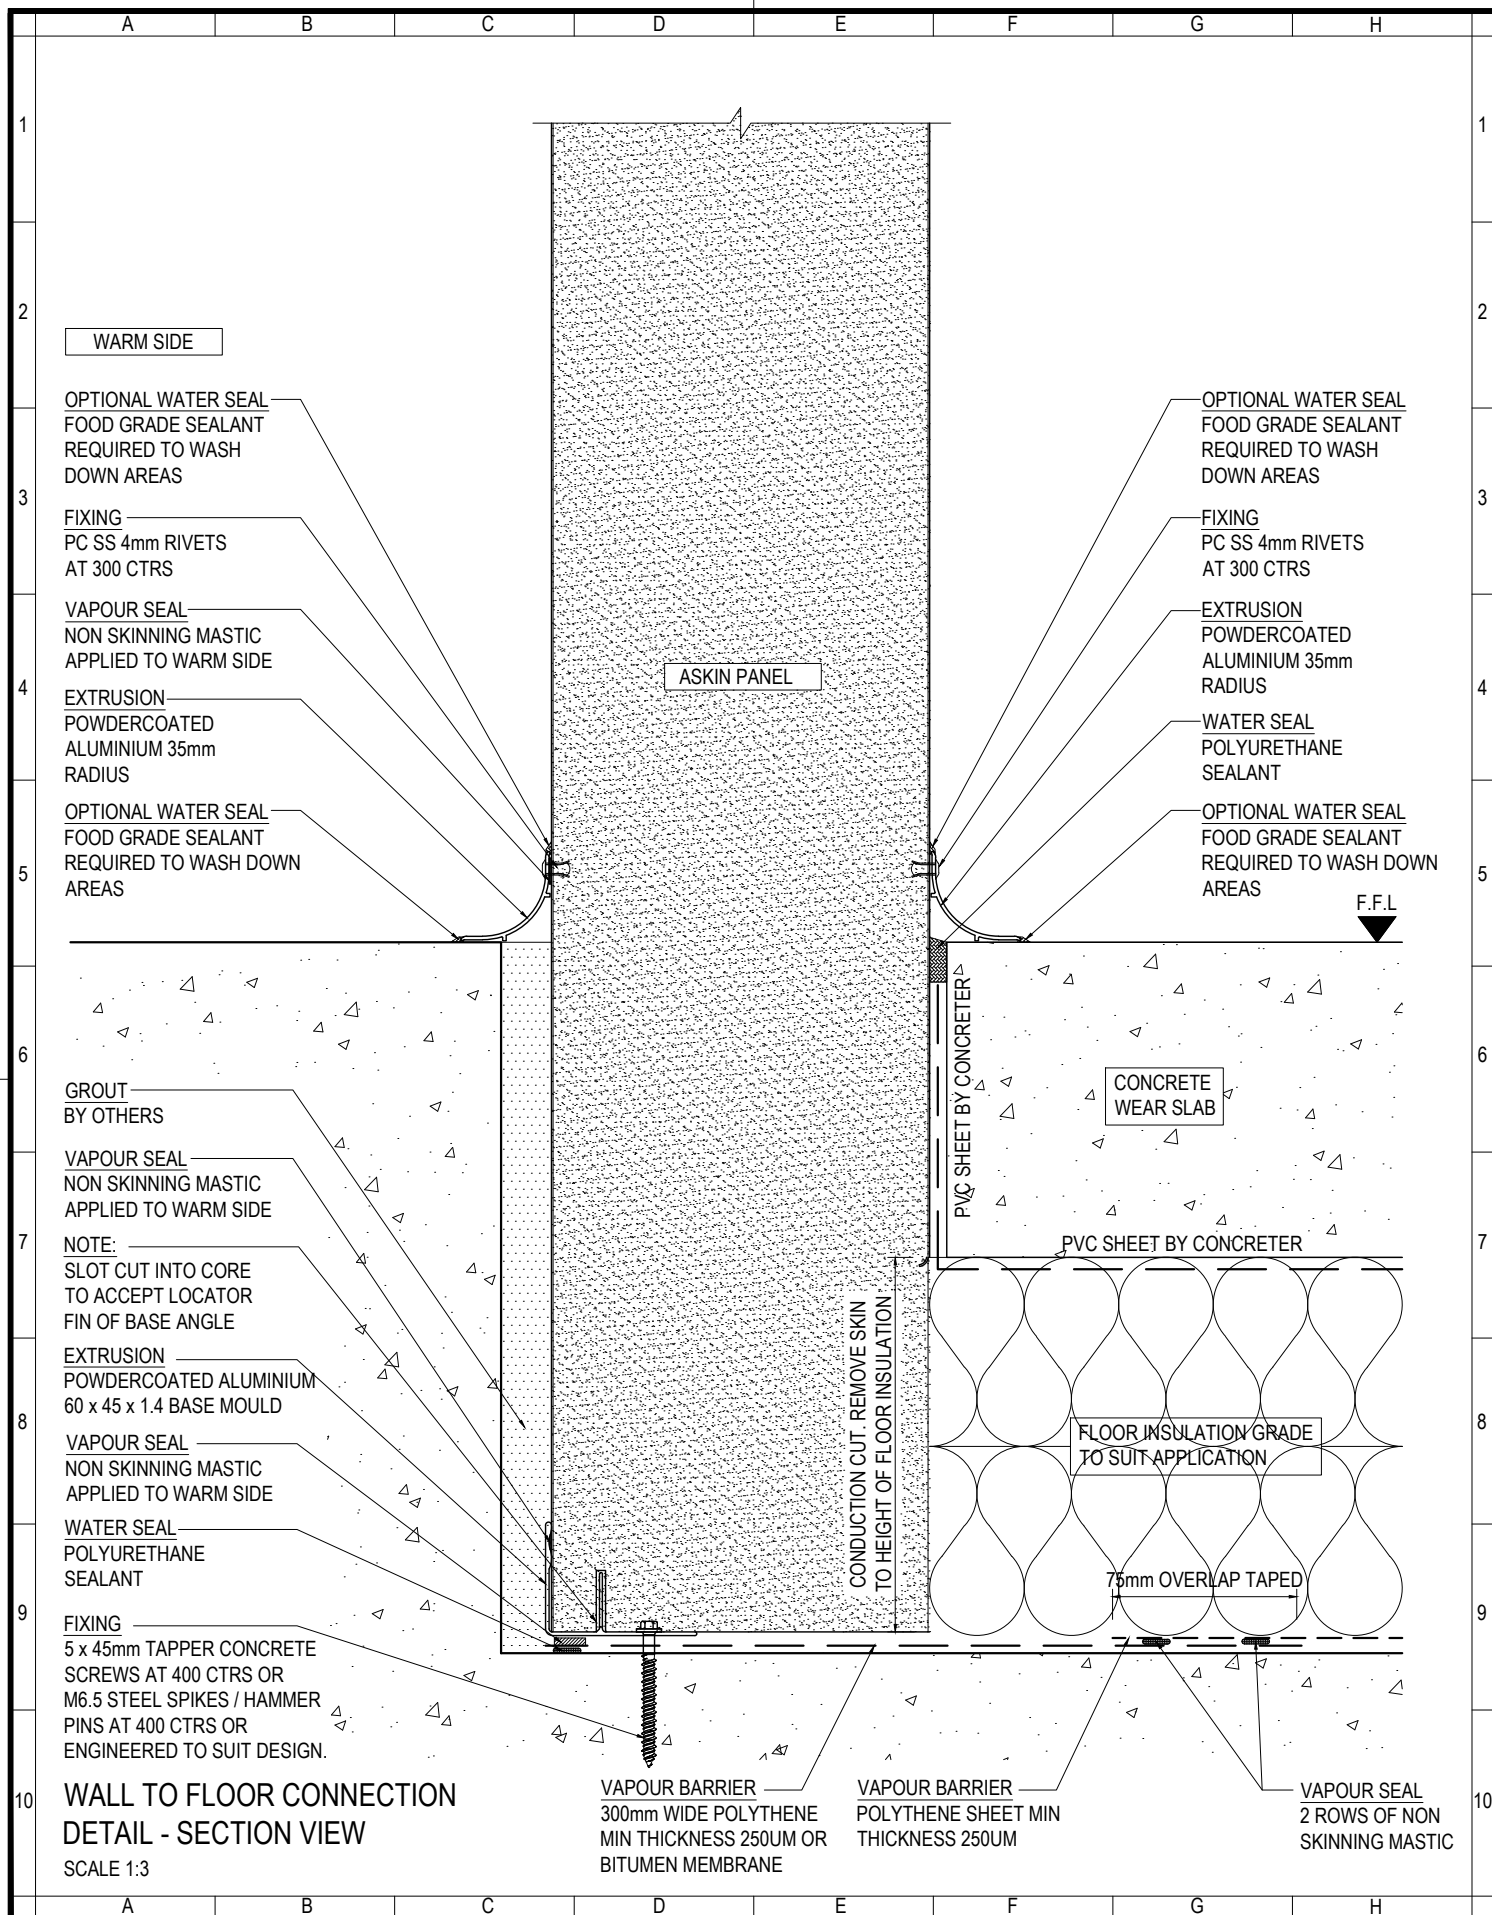

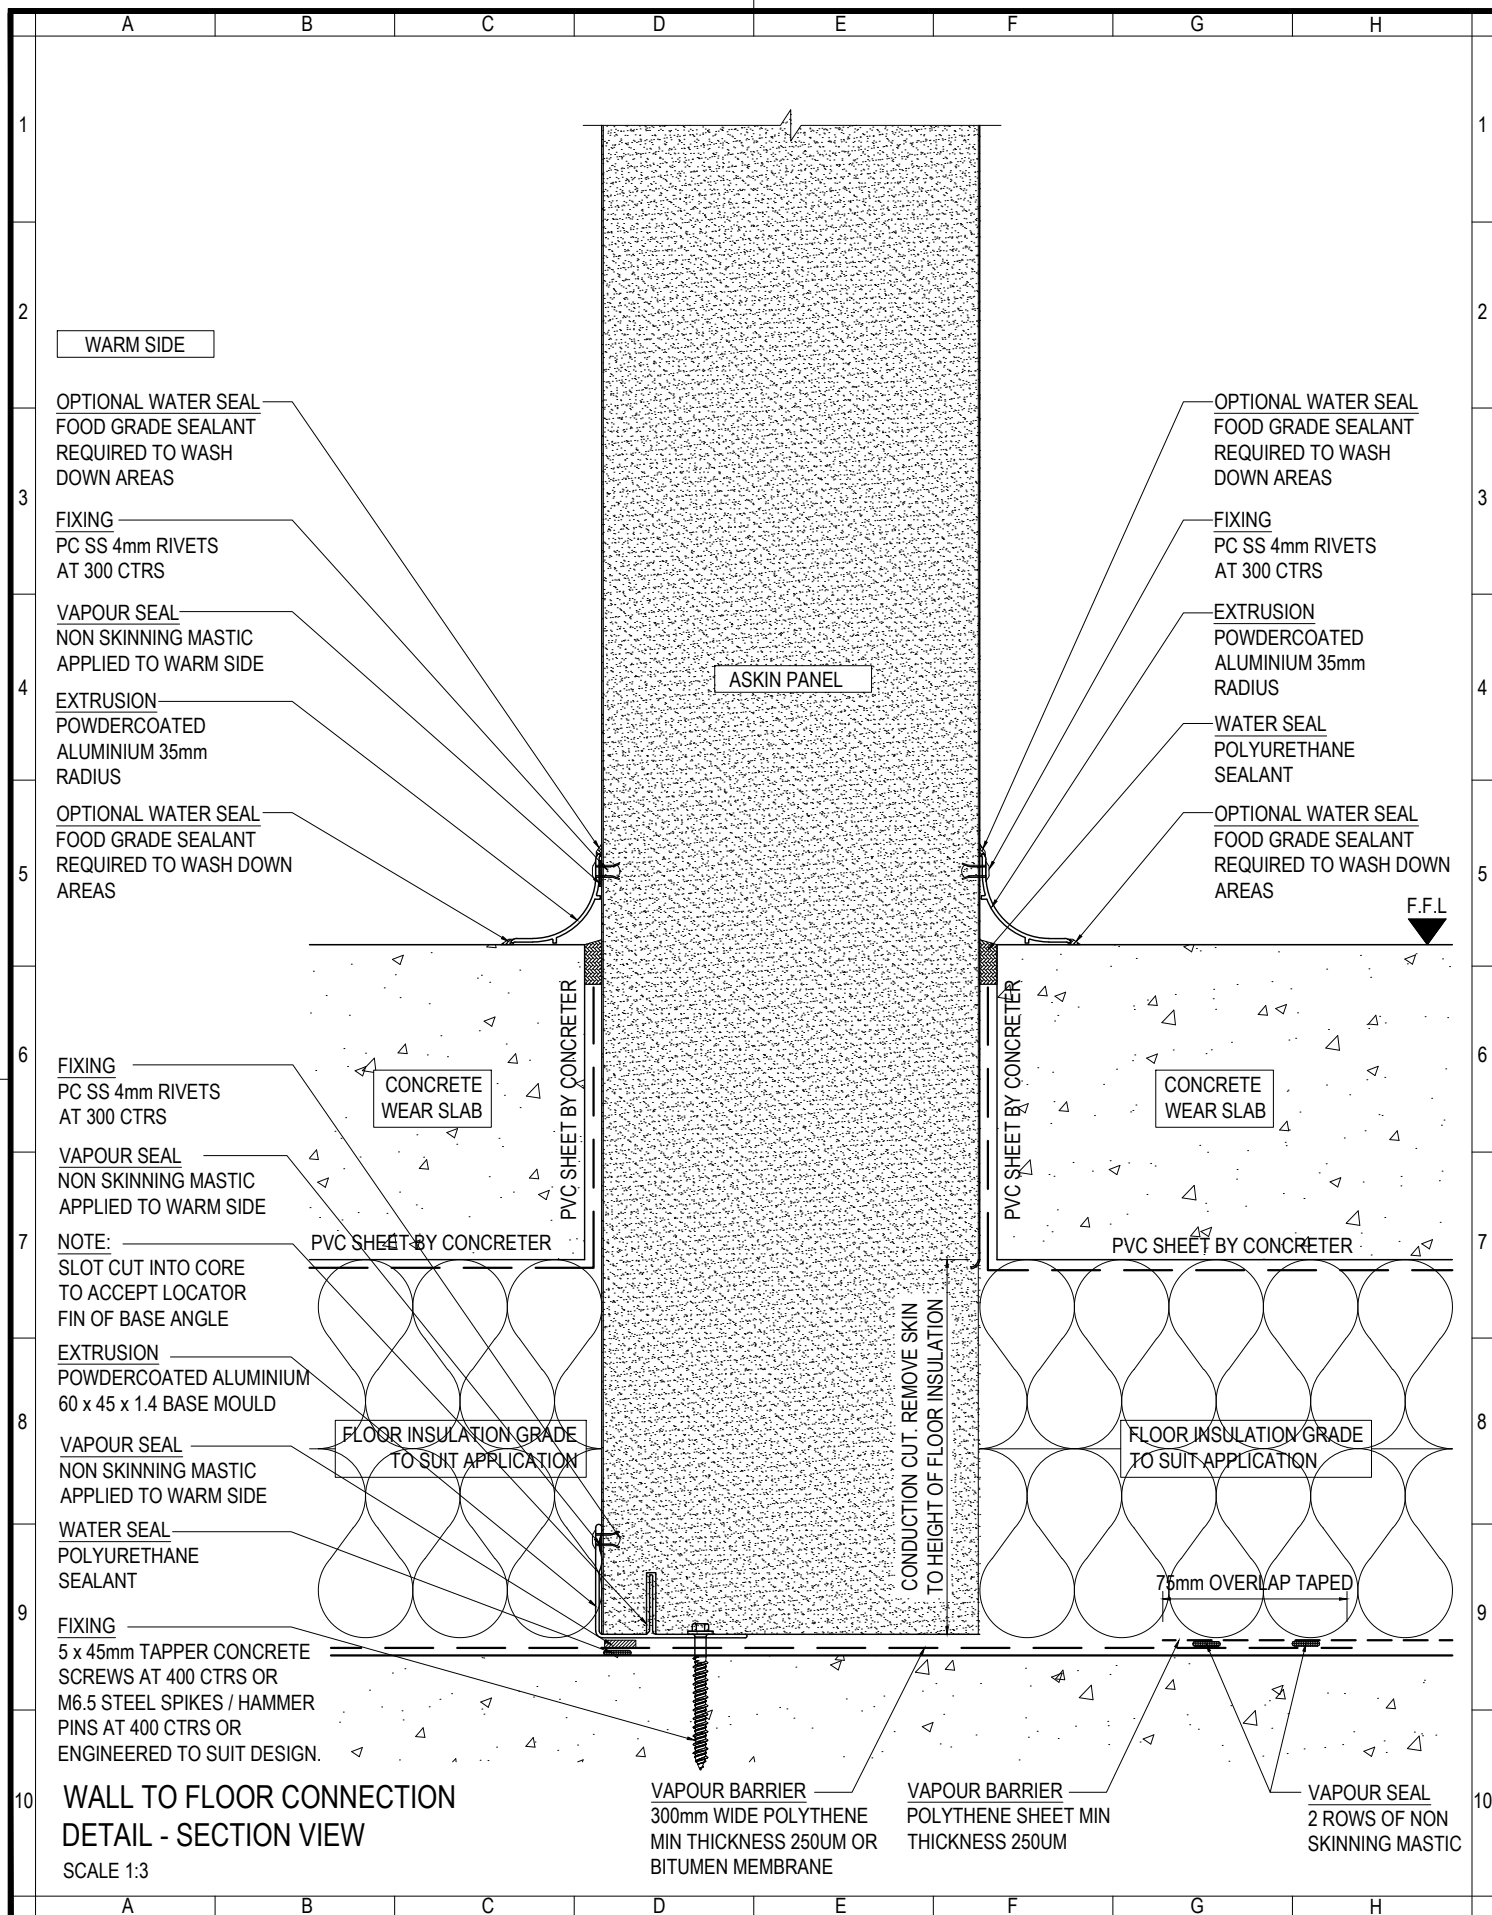

www.askin.net.au

VIC P: 03 9706 3277 WA P: 08 9249 4022
SA P: 08 8252 7188 QLD P: 07 3718 9500
NSW P: 02 4774 1255 NT P: 08 8947 3326

TITLE:

COLD STORAGE

**WALL TO FLOOR
CONNECTION DETAILS**



Revision

-	-	-
-	-	-
-	-	-
-	-	-
-	-	-
-	-	-
-	-	-

Checked By

A SHANNON

Drawn By

R VORWERK

Issue date

06.10.2022

Drawing No.

Scale

1:3


Sheet size



A4


Revision

-

INTCOLD - 209

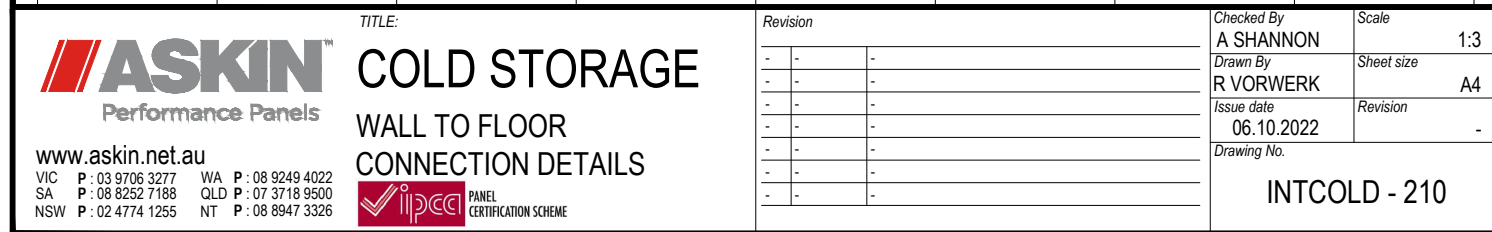

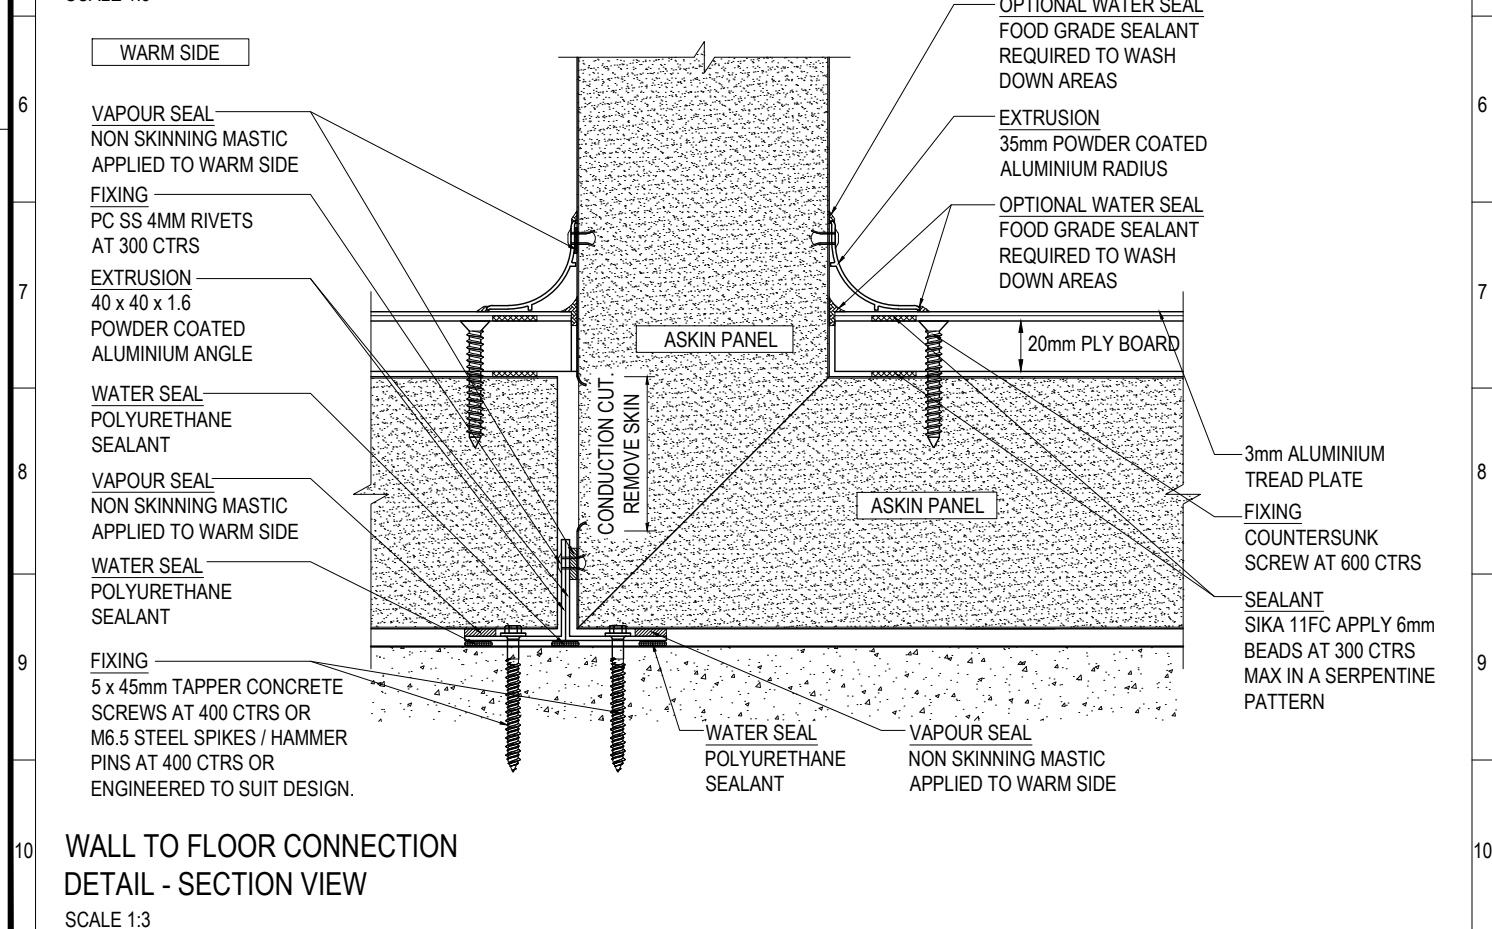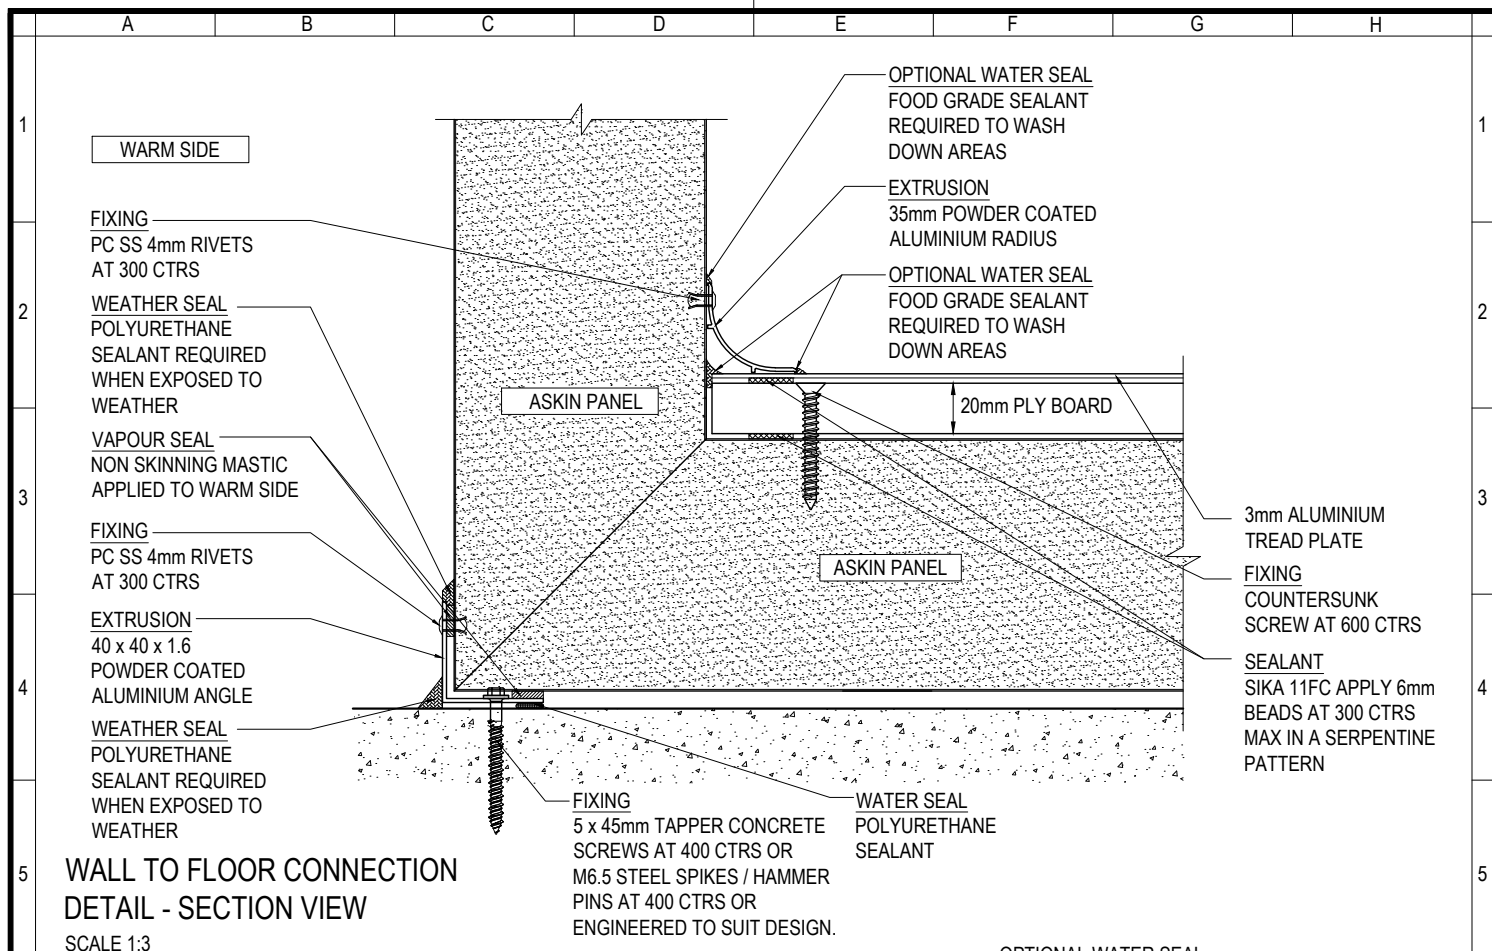

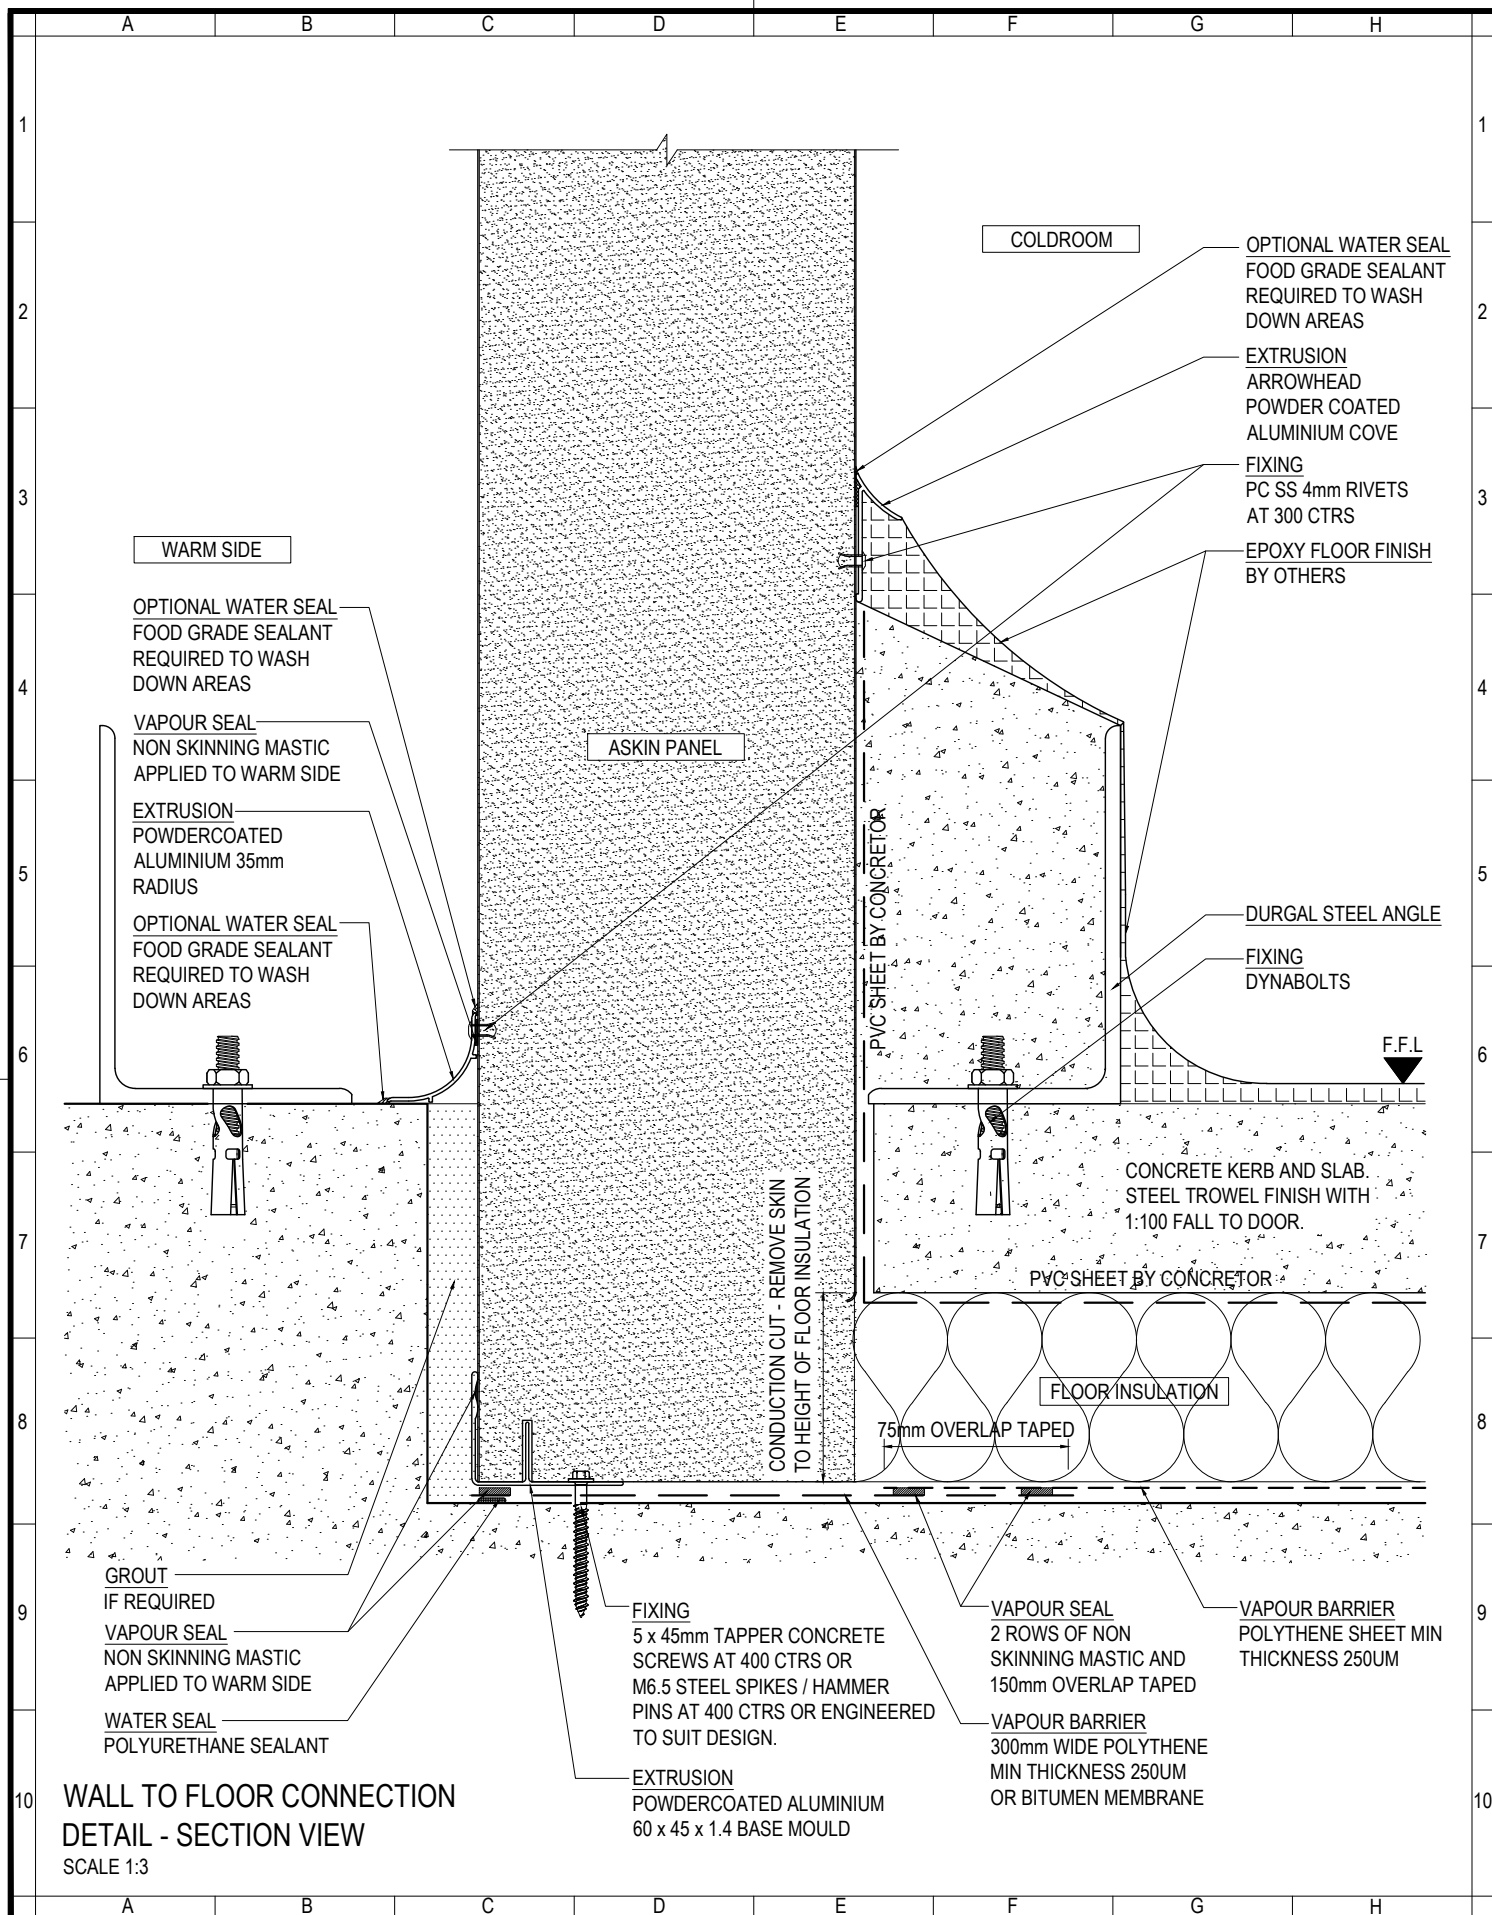

ASKIN
Performance Panels

www.askin.net.au

VIC P: 03 9706 3277 WA P: 08 9249 4022
SA P: 08 8252 7188 QLD P: 07 3718 9500
NSW P: 02 4774 1255 NT P: 08 8947 3326

TITLE:

COLD STORAGE

**WALL TO FLOOR
CONNECTION DETAILS**



Revision

-	-	-
-	-	-
-	-	-
-	-	-
-	-	-
-	-	-
-	-	-
-	-	-

Checked By
A SHANNON

Drawn By
R VORWERK

Issue date
06.10.2022

Drawing No.

Scale

1:3


Sheet size

A4

Revision

-

INTCOLD - 212

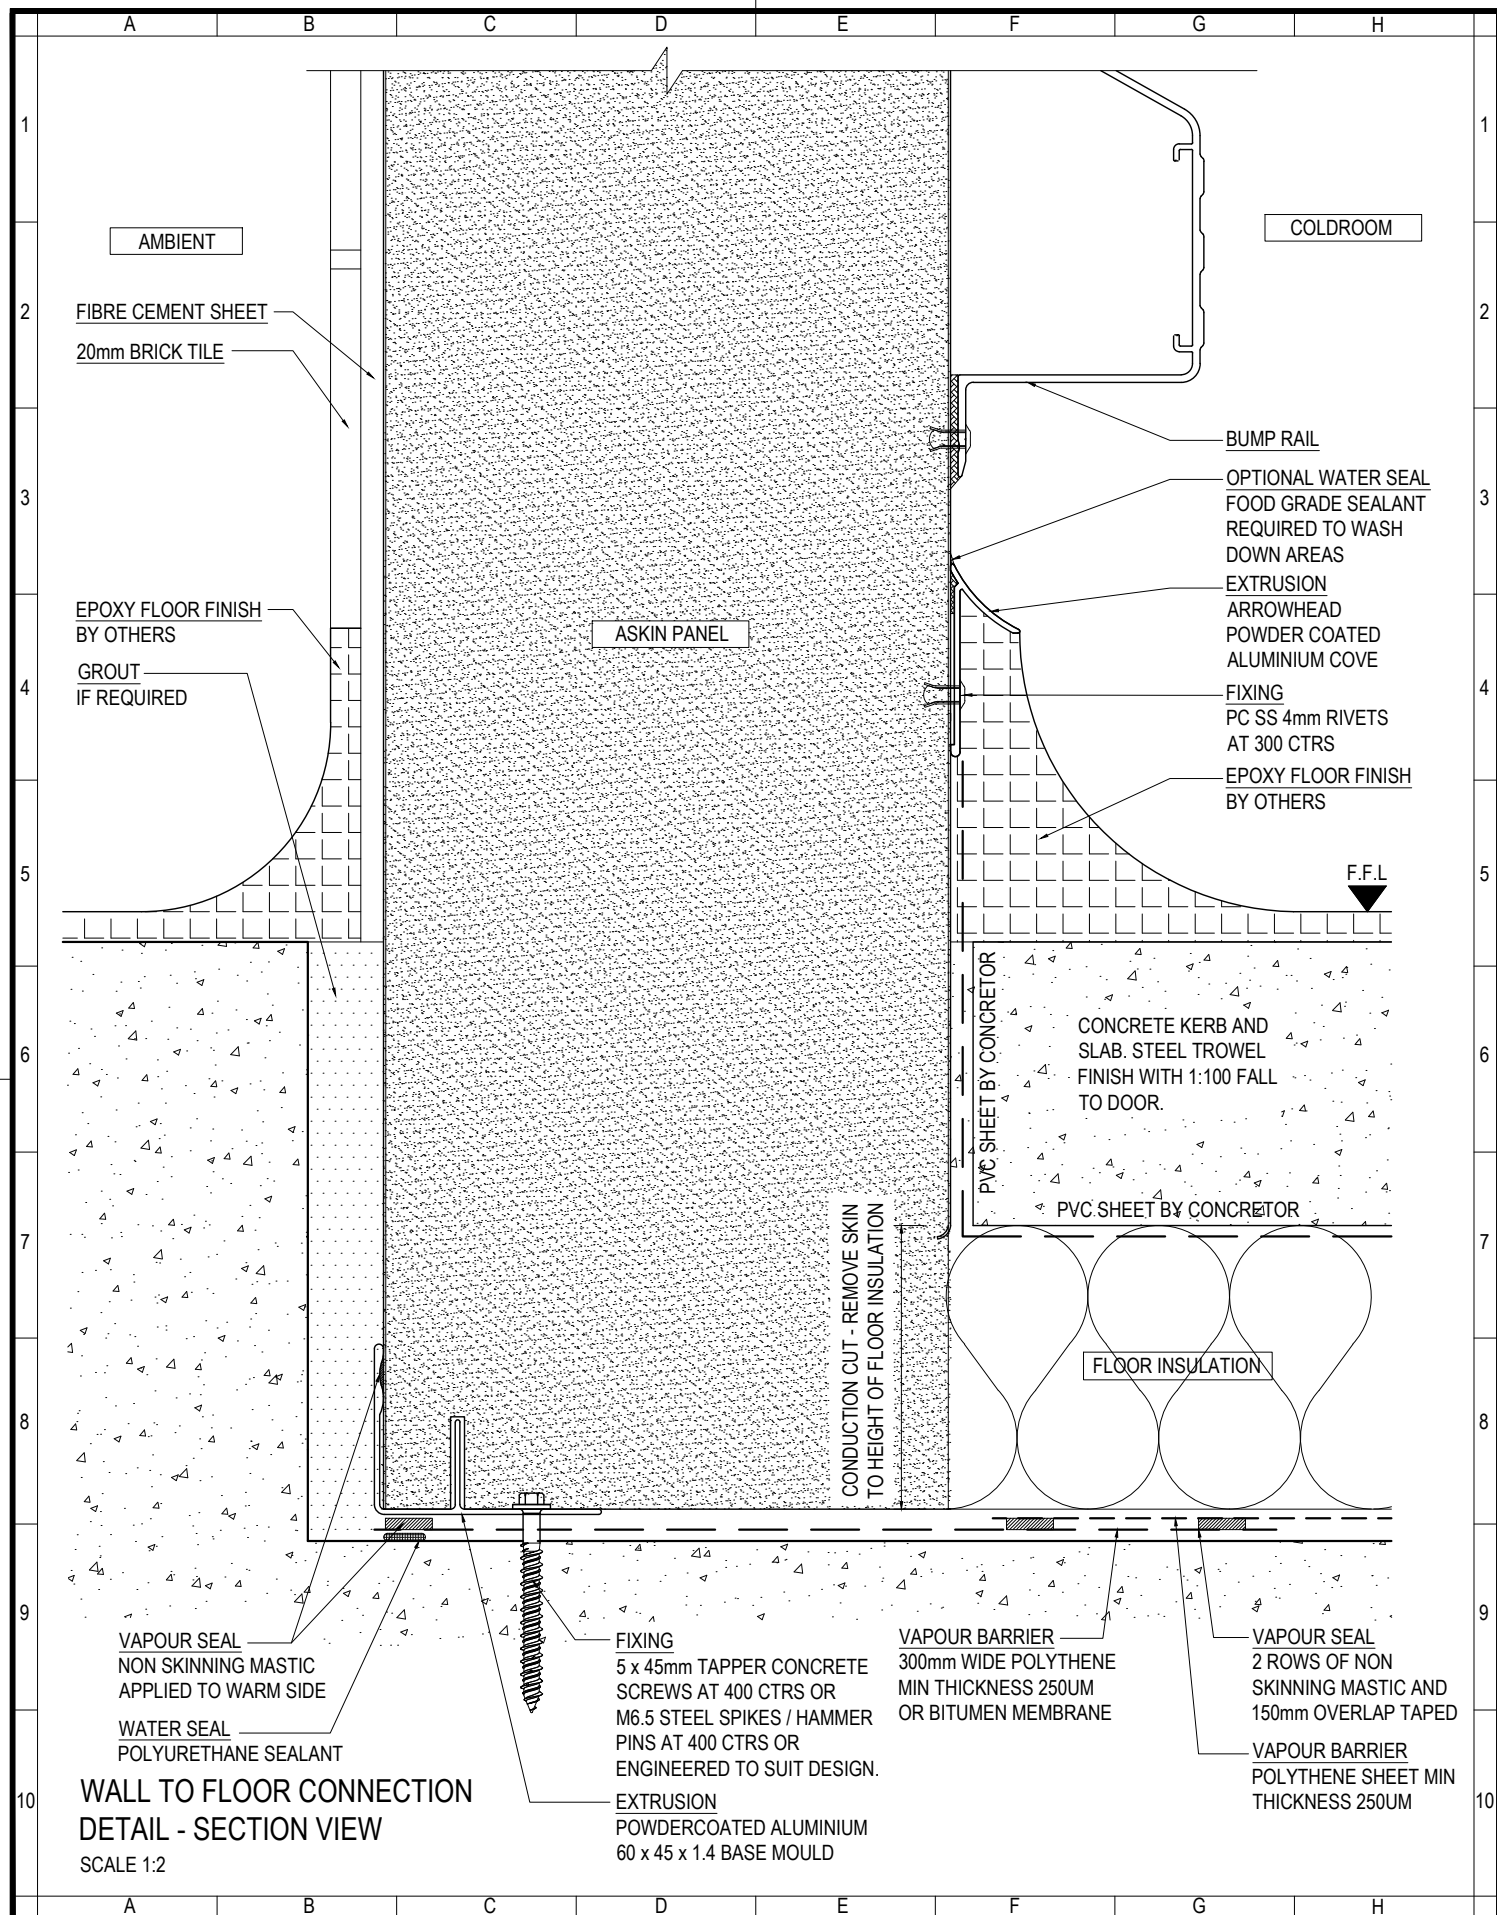

ASKIN
Performance Panels

www.askin.net.au

VIC P: 03 9706 3277 WA P: 08 9249 4022
SA P: 08 8252 7188 QLD P: 07 3718 9500
NSW P: 02 4774 1255 NT P: 08 8947 3326

TITLE:

COLD STORAGE

**WALL TO FLOOR
CONNECTION DETAILS**



Revision

-	-	-
-	-	-
-	-	-
-	-	-
-	-	-
-	-	-
-	-	-
-	-	-

Checked By

A SHANNON

Drawn By

R VORWERK

Issue date

06.10.2022

Drawing No.

Scale

1:2


Sheet size

A4

Revision

-

INTCOLD - 213

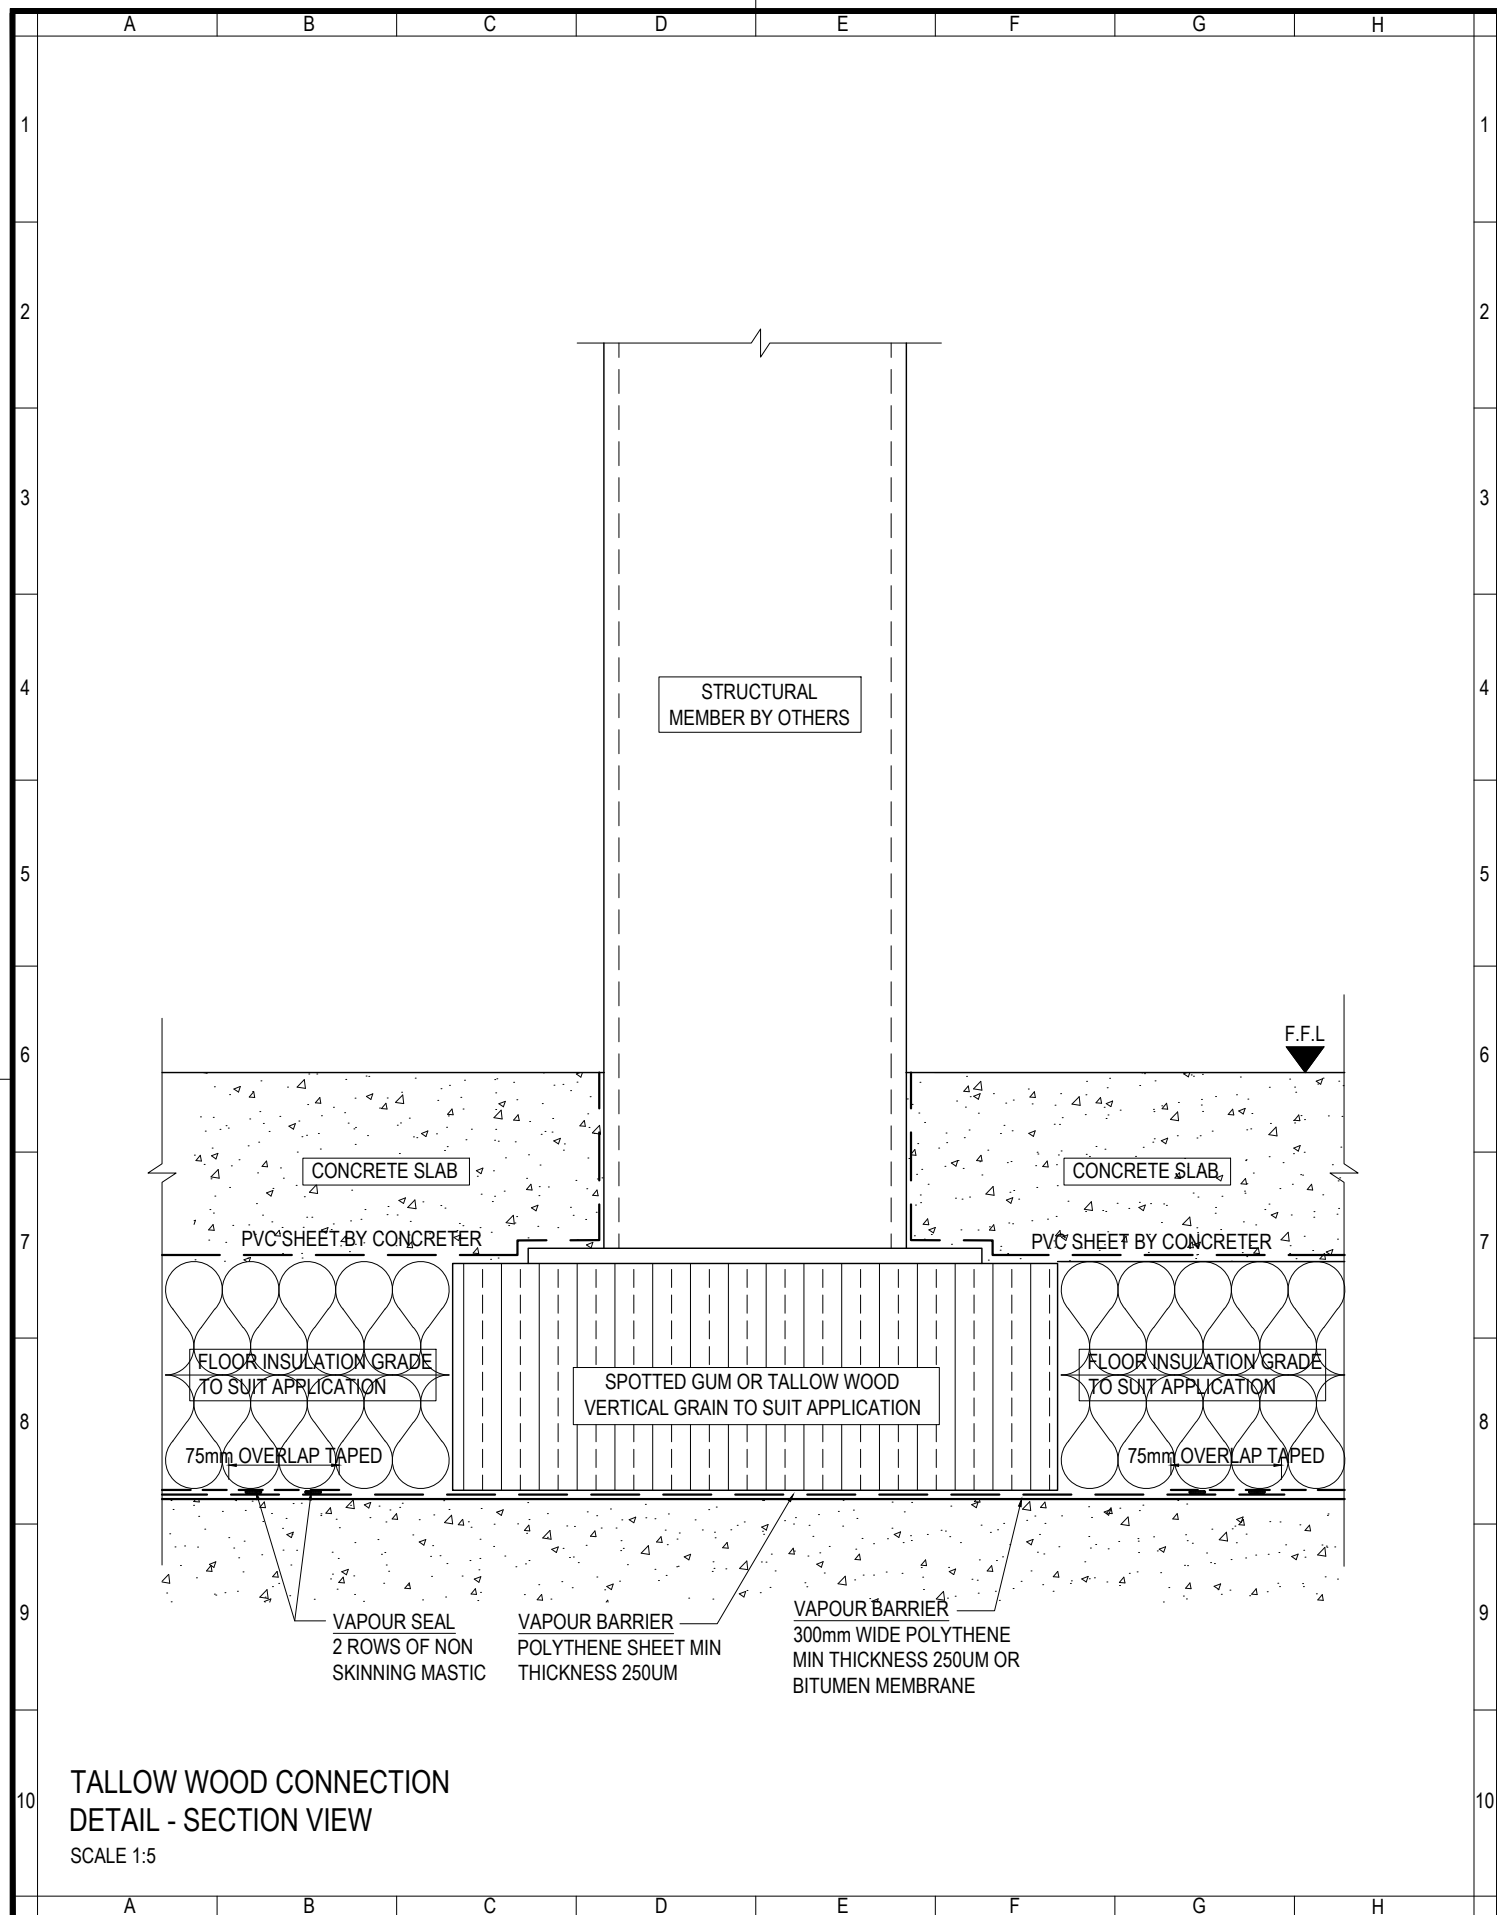

ASKIN
Performance Panels

www.askin.net.au

VIC P : 03 9706 3277 WA P : 08 9249 4022
SA P : 08 8252 7188 QLD P : 07 3718 9500
NSW P : 02 4774 1255 NT P : 08 8947 3326

TITLE:

COLD STORAGE

WALL TO FLOOR
CONNECTION DETAILS



Revision


-	-	-
-	-	-
-	-	-
-	-	-
-	-	-
-	-	-
-	-	-

Checked By
A SHANNON
Drawn By
R VORWERK
Issue date
06.10.2022

Scale
1:5
Sheet size
A4
Revision
-

Drawing No.

INTCOLD - 214

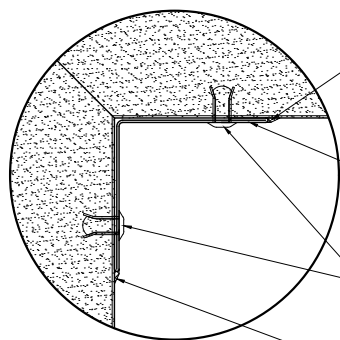


OPTIONAL WATER SEAL
FOOD GRADE SEALANT
REQUIRED TO WASH
DOWN AREAS

FLASHING
40 x 40 x 0.6
PRE-PAINTED
STEEL ANGLE

FIXING
PC SS 4mm RIVETS
AT 300 CTRS

OPTIONAL WATER SEAL
FOOD GRADE SEALANT
REQUIRED TO WASH
DOWN AREAS

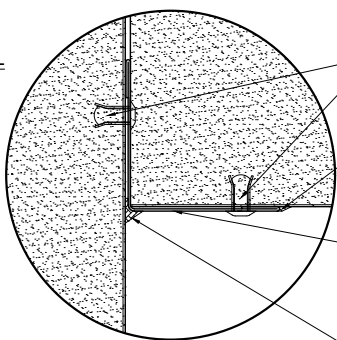


FIXING
PC SS 4mm RIVETS
AT 300 CTRS

OPTIONAL WATER SEAL
FOOD GRADE SEALANT
REQUIRED TO WASH
DOWN AREAS

FLASHING
40 x 40 x 0.6
PRE-PAINTED
STEEL ANGLE

OPTIONAL WATER SEAL
FOOD GRADE SEALANT
REQUIRED TO WASH
DOWN AREAS

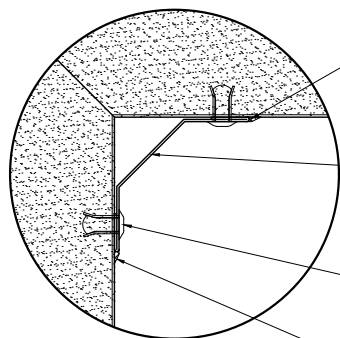


OPTIONAL WATER SEAL
FOOD GRADE SEALANT
REQUIRED TO WASH
DOWN AREAS

FLASHING
35 x 35 x 0.6
PRE-PAINTED STEEL
COVE ANGLE

FIXING
PC SS 4mm RIVETS
AT 300 CTRS

OPTIONAL WATER SEAL
FOOD GRADE SEALANT
REQUIRED TO WASH
DOWN AREAS

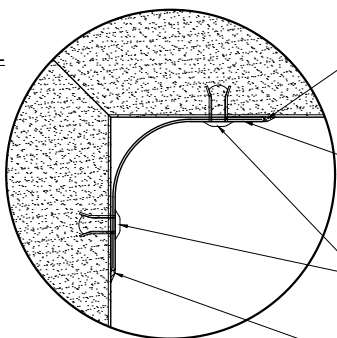


OPTIONAL WATER SEAL
FOOD GRADE SEALANT
REQUIRED TO WASH
DOWN AREAS

FLASHING
40 x 40 x 0.6
PRE-PAINTED
STEEL RADIUS

FIXING
PC SS 4mm RIVETS
AT 300 CTRS

OPTIONAL WATER SEAL
FOOD GRADE SEALANT
REQUIRED TO WASH
DOWN AREAS

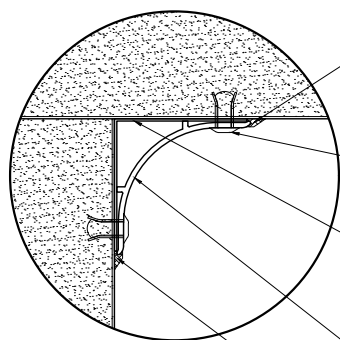


OPTIONAL WATER SEAL
FOOD GRADE SEALANT
REQUIRED TO WASH
DOWN AREAS

FIXING
PC SS 4mm RIVETS
AT 300 CTRS

FLASHING
35 x 35 x 0.6
PRE-PAINTED
STEEL ANGLE

EXTRUSION
35mm POWDER COATED
ALUMINIUM RADIUS

OPTIONAL WATER SEAL
FOOD GRADE SEALANT
REQUIRED TO WASH
DOWN AREAS

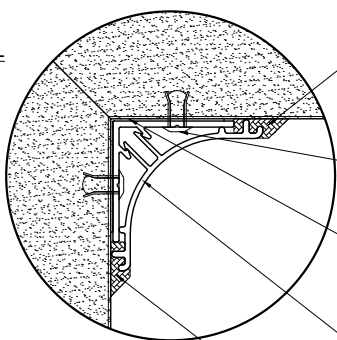

OPTIONAL WATER SEAL
FOOD GRADE SEALANT
REQUIRED TO WASH
DOWN AREAS


FIXING
PC SS 4mm RIVETS
AT 300 CTRS


FLASHING
30 x 30 x 0.6
PRE-PAINTED
STEEL ANGLE

EXTRUSION
POWDERCOATED
ALUMINIUM 2 PART
HIDDEN FIX RADIUS

OPTIONAL WATER SEAL
FOOD GRADE SEALANT
REQUIRED TO WASH
DOWN AREAS

ALTERNATIVE INTERNAL
CORNICES - PLAN VIEW
SCALE 1:2

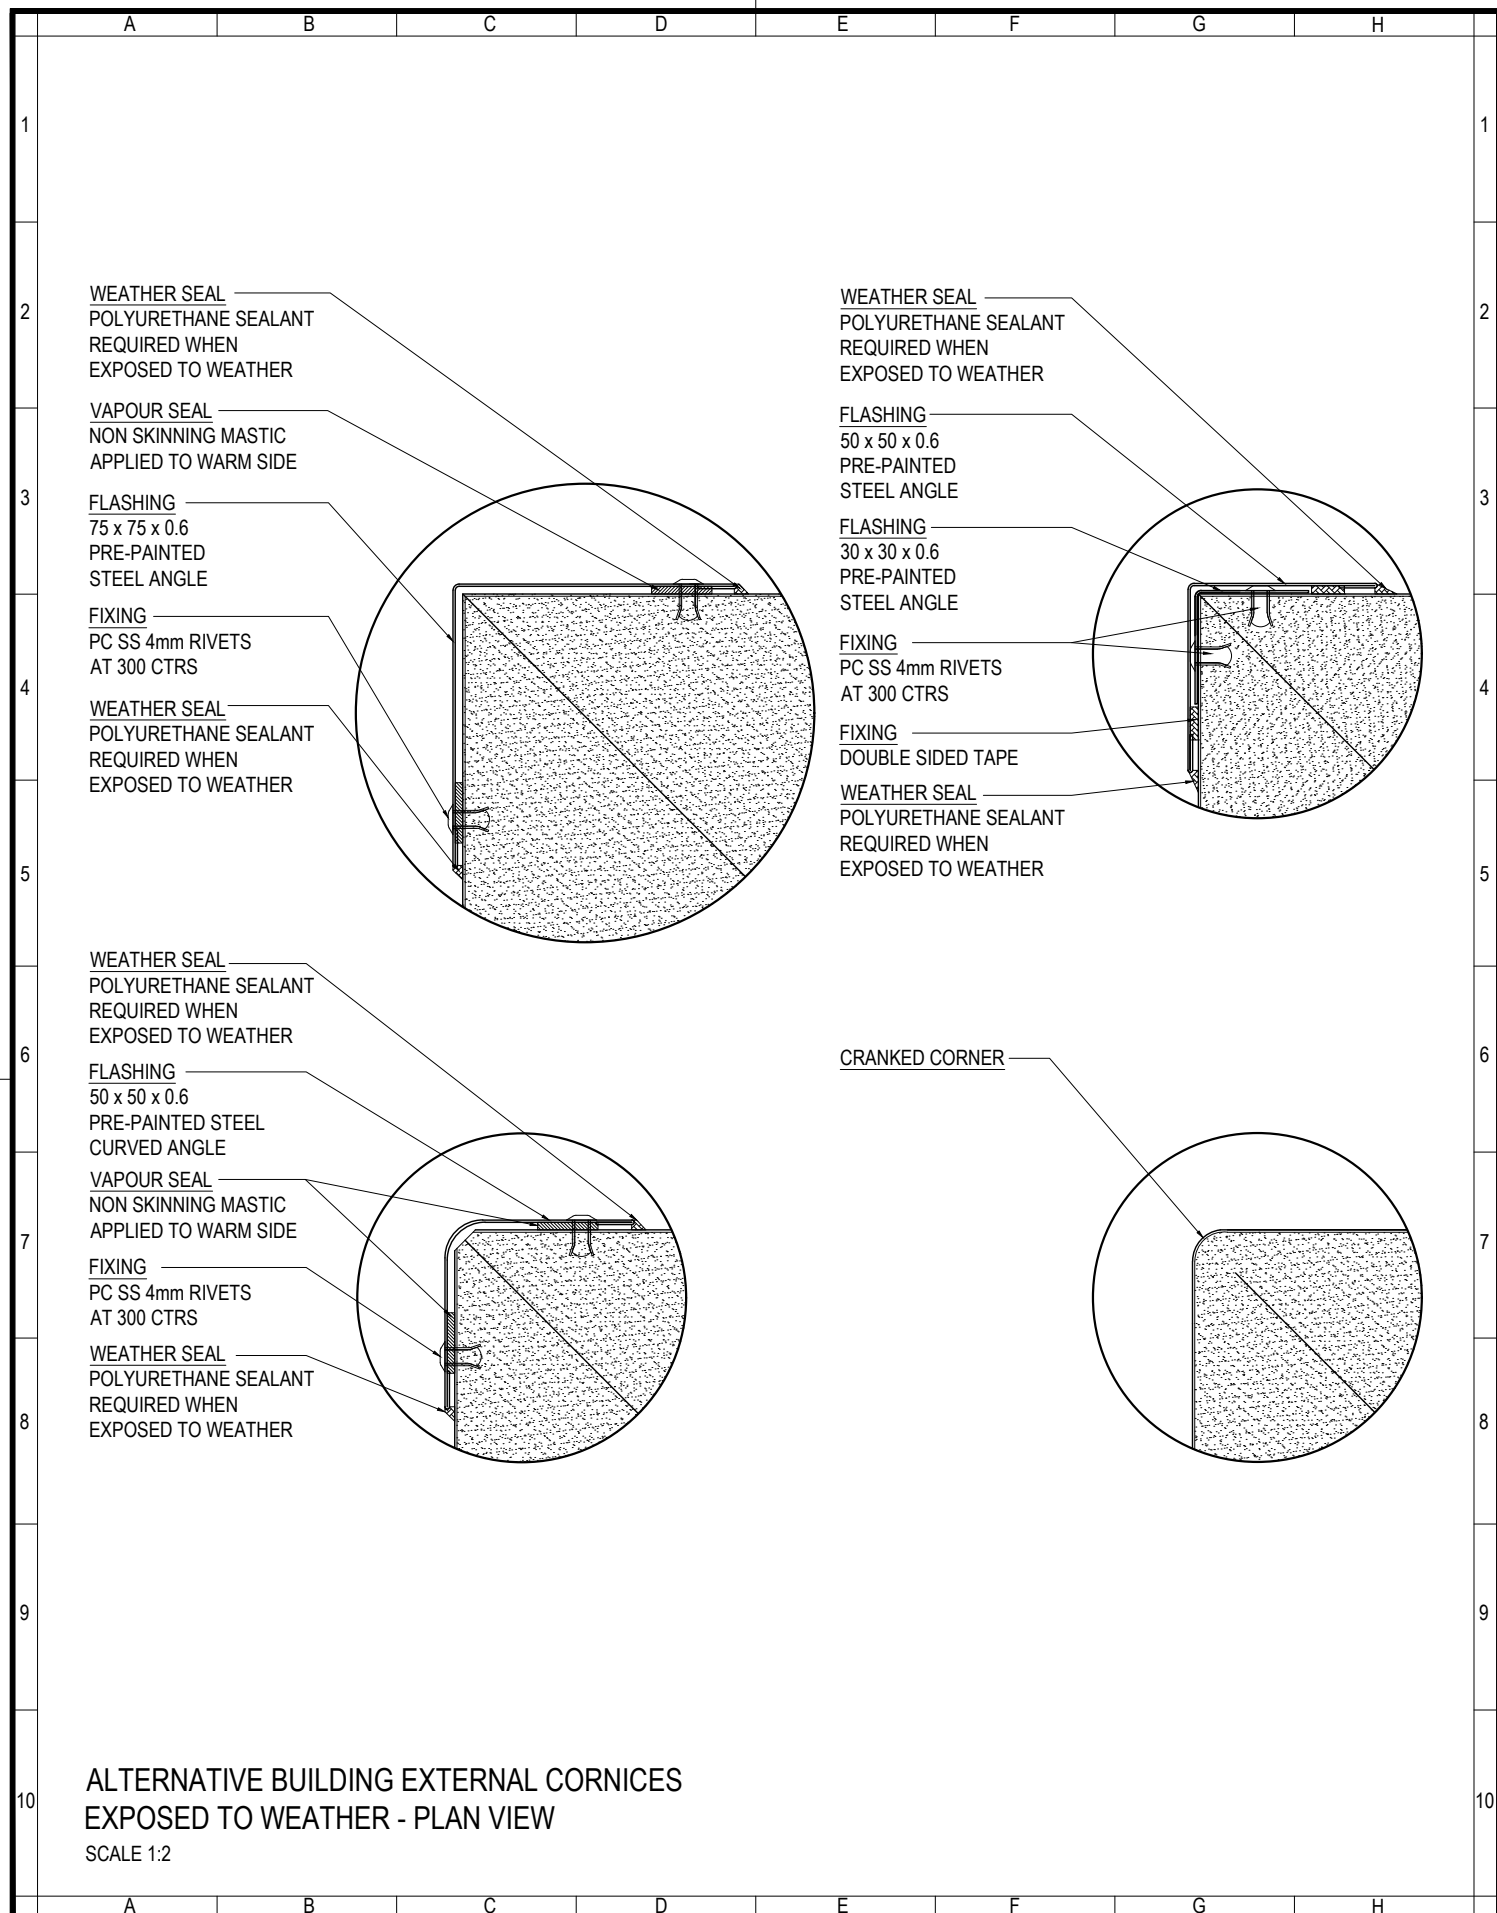

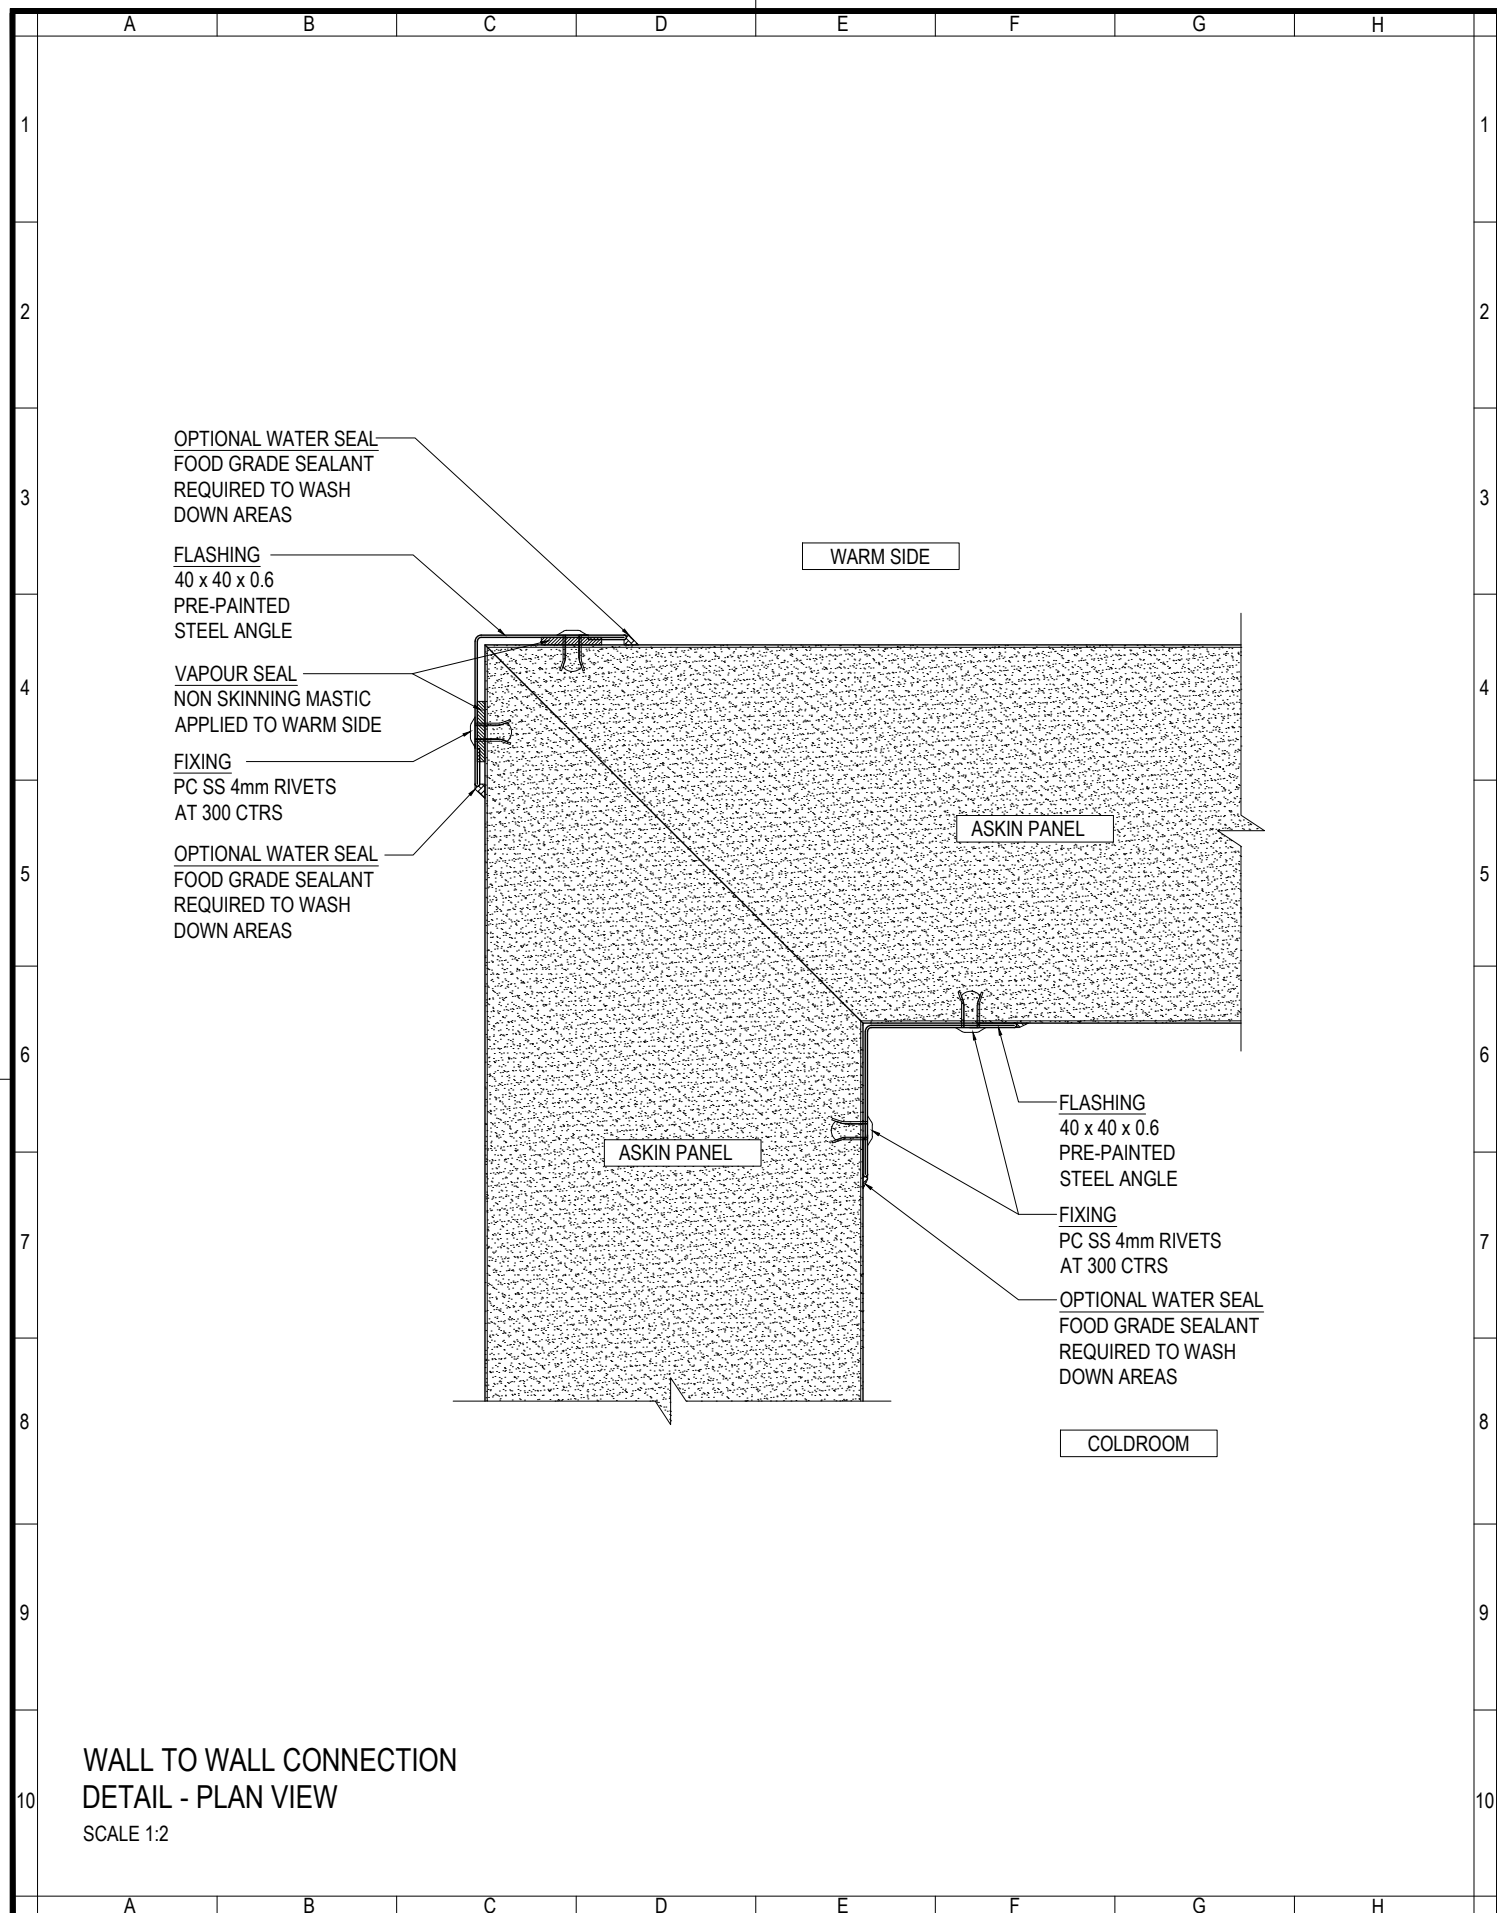

ASKIN
Performance Panels

www.askin.net.au

VIC P : 03 9706 3277 WA P : 08 9249 4022
SA P : 08 8252 7188 QLD P : 07 3718 9500
NSW P : 02 4774 1255 NT P : 08 8947 3326

TITLE:

COLD STORAGE

**WALL TO WALL
CONNECTION DETAILS**



Revision

-	-	-
-	-	-
-	-	-
-	-	-
-	-	-
-	-	-
-	-	-
-	-	-

Checked By
A SHANNON

Drawn By
R VORWERK

Issue date
06.10.2022

Drawing No.

Scale

1:2


Sheet size

A4

Revision

-

INTCOLD - 302

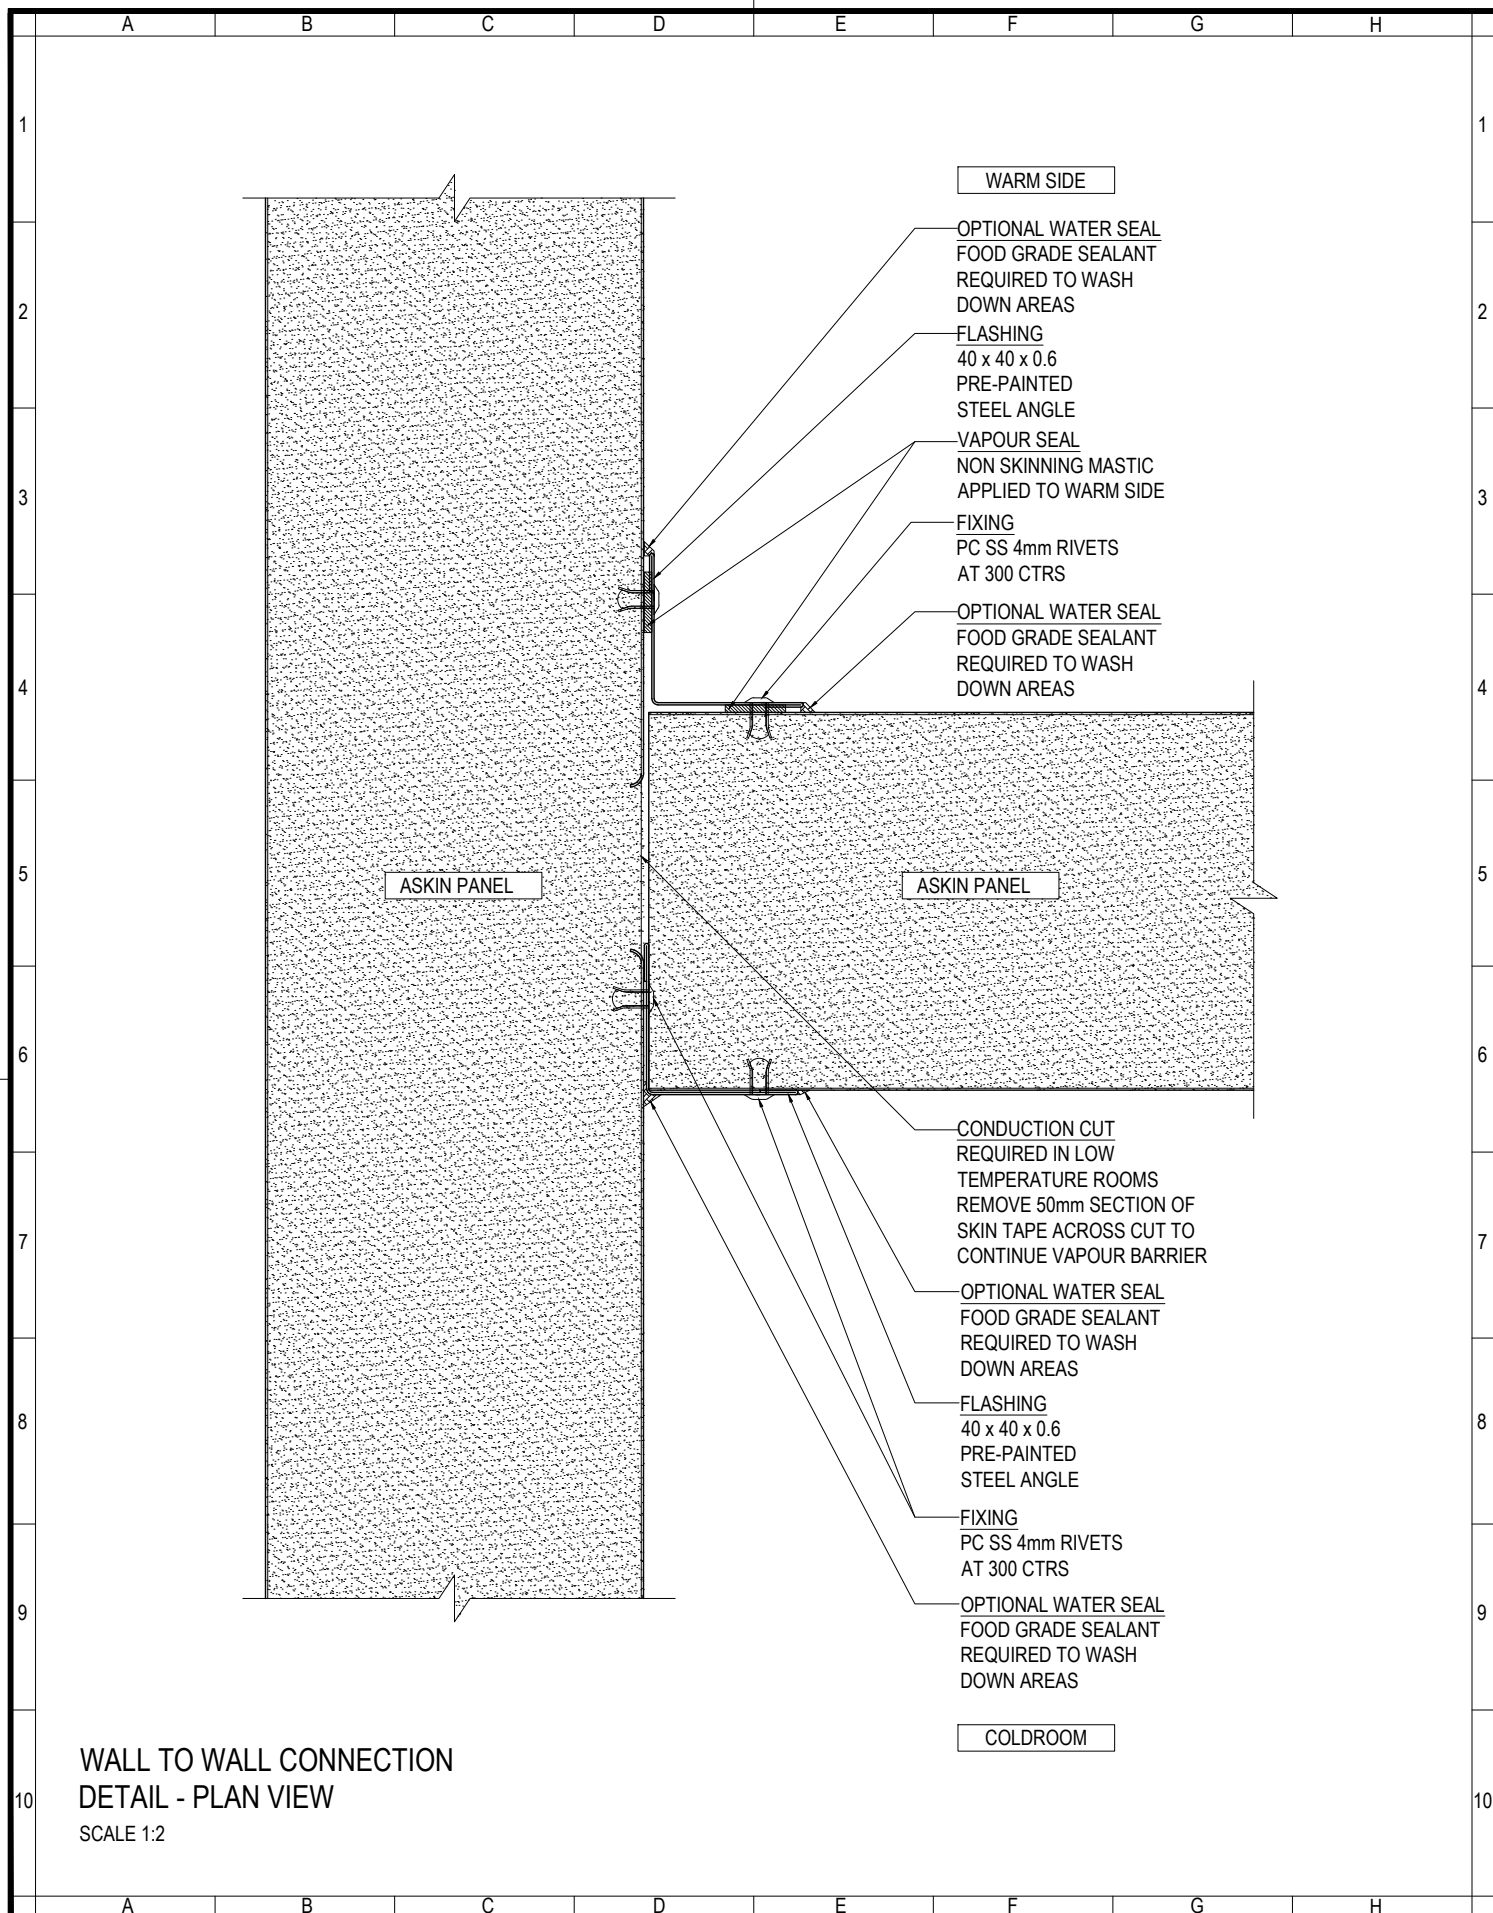

www.askin.net.au

VIC P : 03 9706 3277 WA P : 08 9249 4022
SA P : 08 8252 7188 QLD P : 07 3718 9500
NSW P : 02 4774 1255 NT P : 08 8947 3326

TITLE:

COLD STORAGE

**WALL TO WALL
CONNECTION DETAILS**



Revision

-	-	-
-	-	-
-	-	-
-	-	-
-	-	-
-	-	-
-	-	-
-	-	-

Checked By
A SHANNON

Drawn By
R VORWERK

Issue date
06.10.2022


Drawing No.

Scale
1:2

Sheet size
A4

Revision
-

INTCOLD - 303

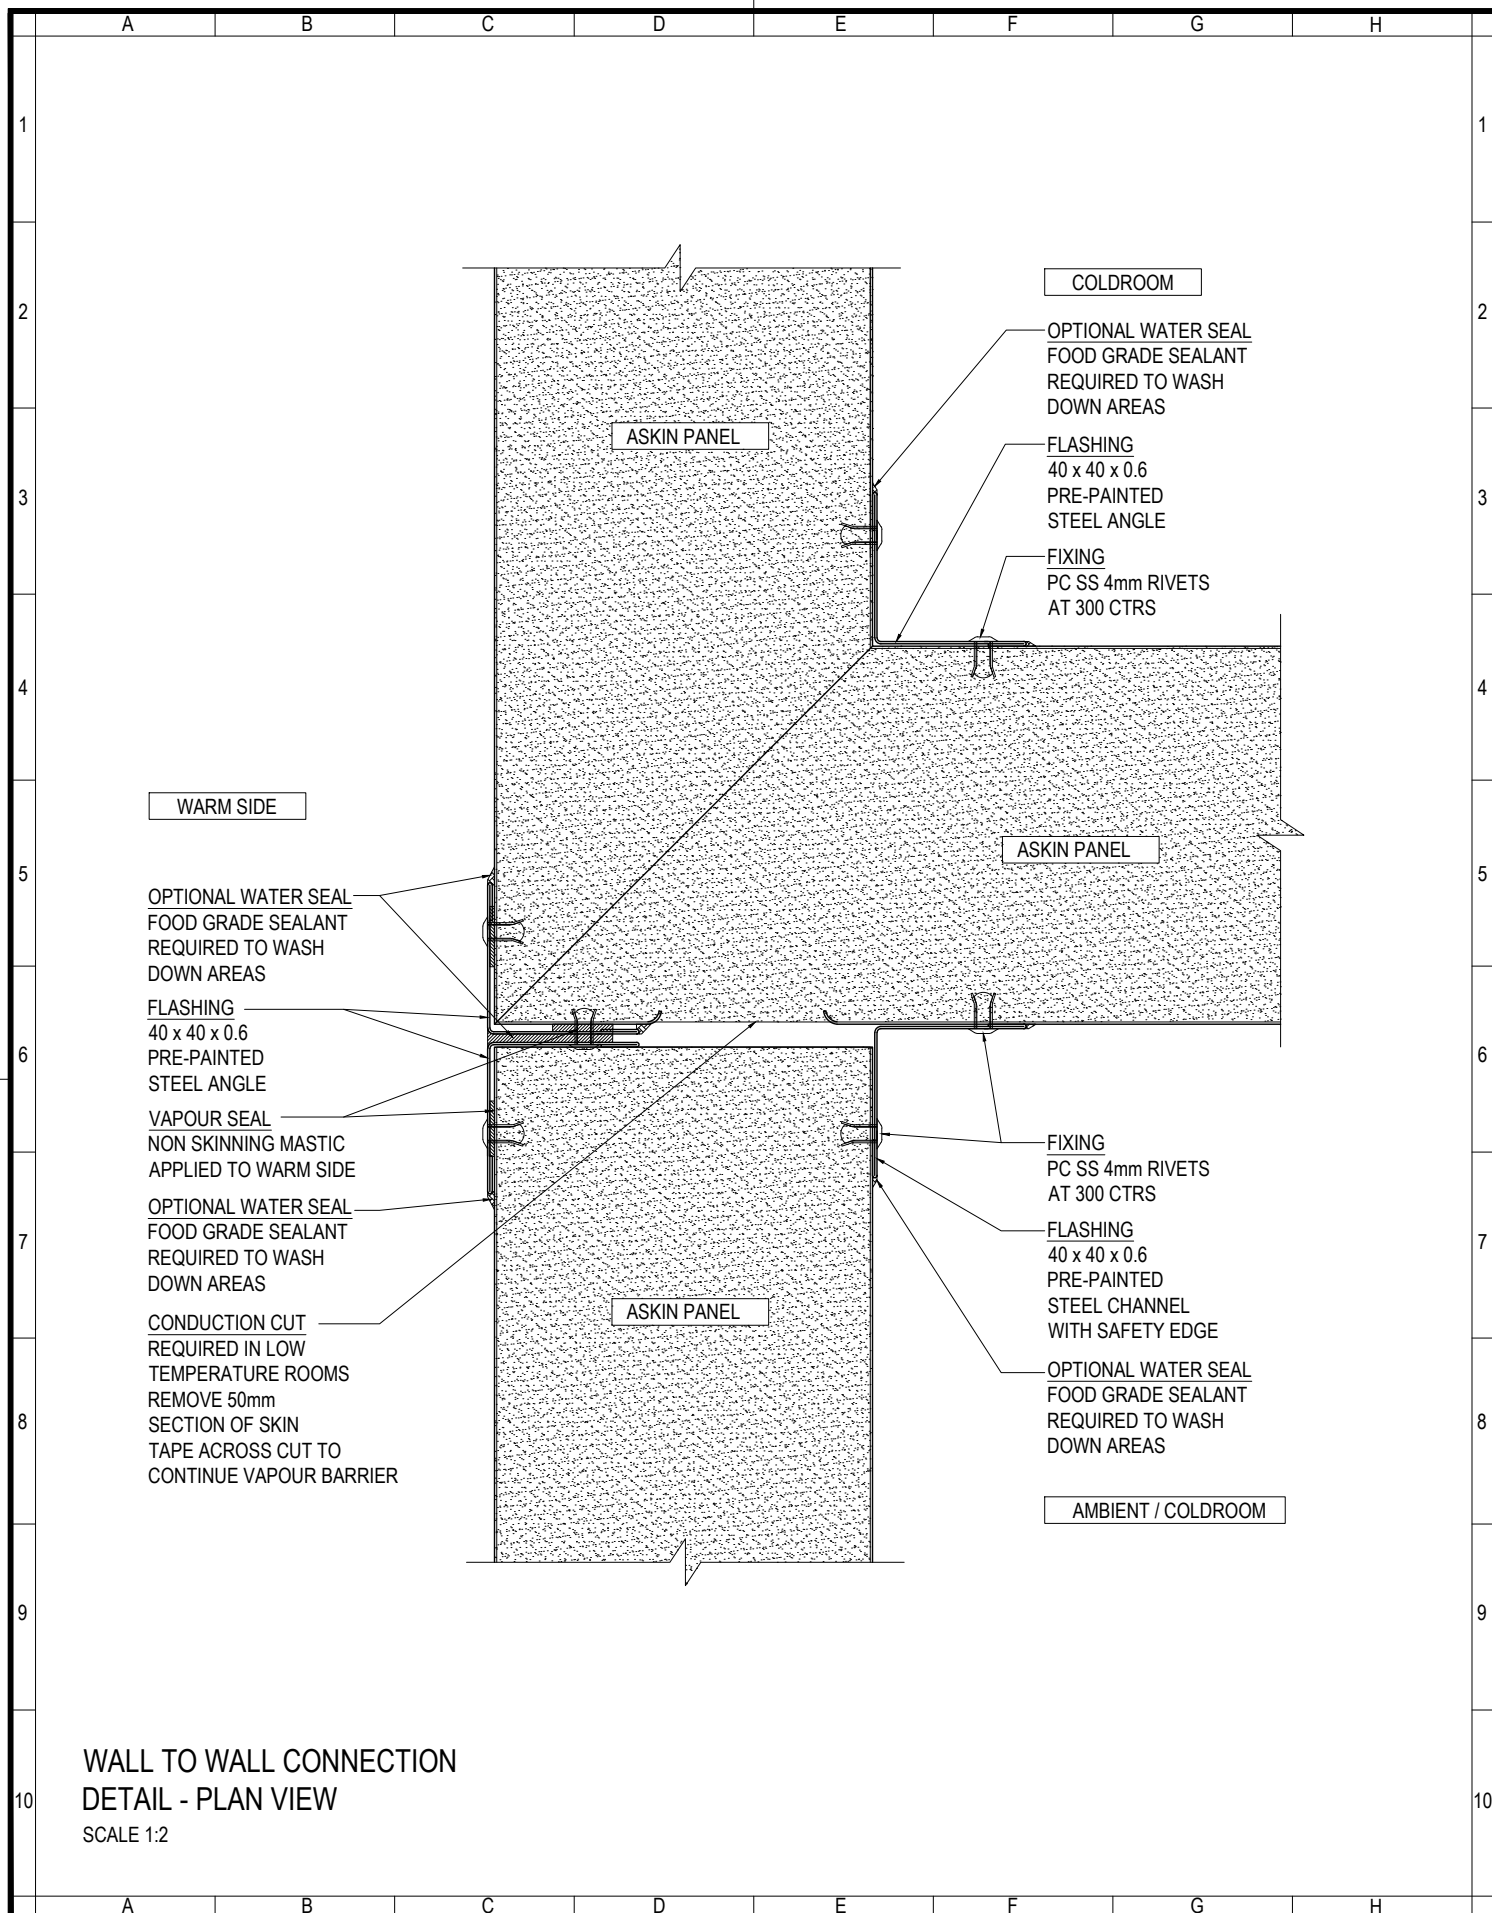

www.askin.net.au

VIC P : 03 9706 3277 WA P : 08 9249 4022
SA P : 08 8252 7188 QLD P : 07 3718 9500
NSW P : 02 4774 1255 NT P : 08 8947 3326

TITLE:

COLD STORAGE

**WALL TO WALL
CONNECTION DETAILS**



Revision

-	-	-
-	-	-
-	-	-
-	-	-
-	-	-
-	-	-
-	-	-
-	-	-

Checked By
A SHANNON

Drawn By
R VORWERK

Issue date
06.10.2022

Drawing No.

Scale

1:2


Sheet size

A4

Revision

-

INTCOLD - 304

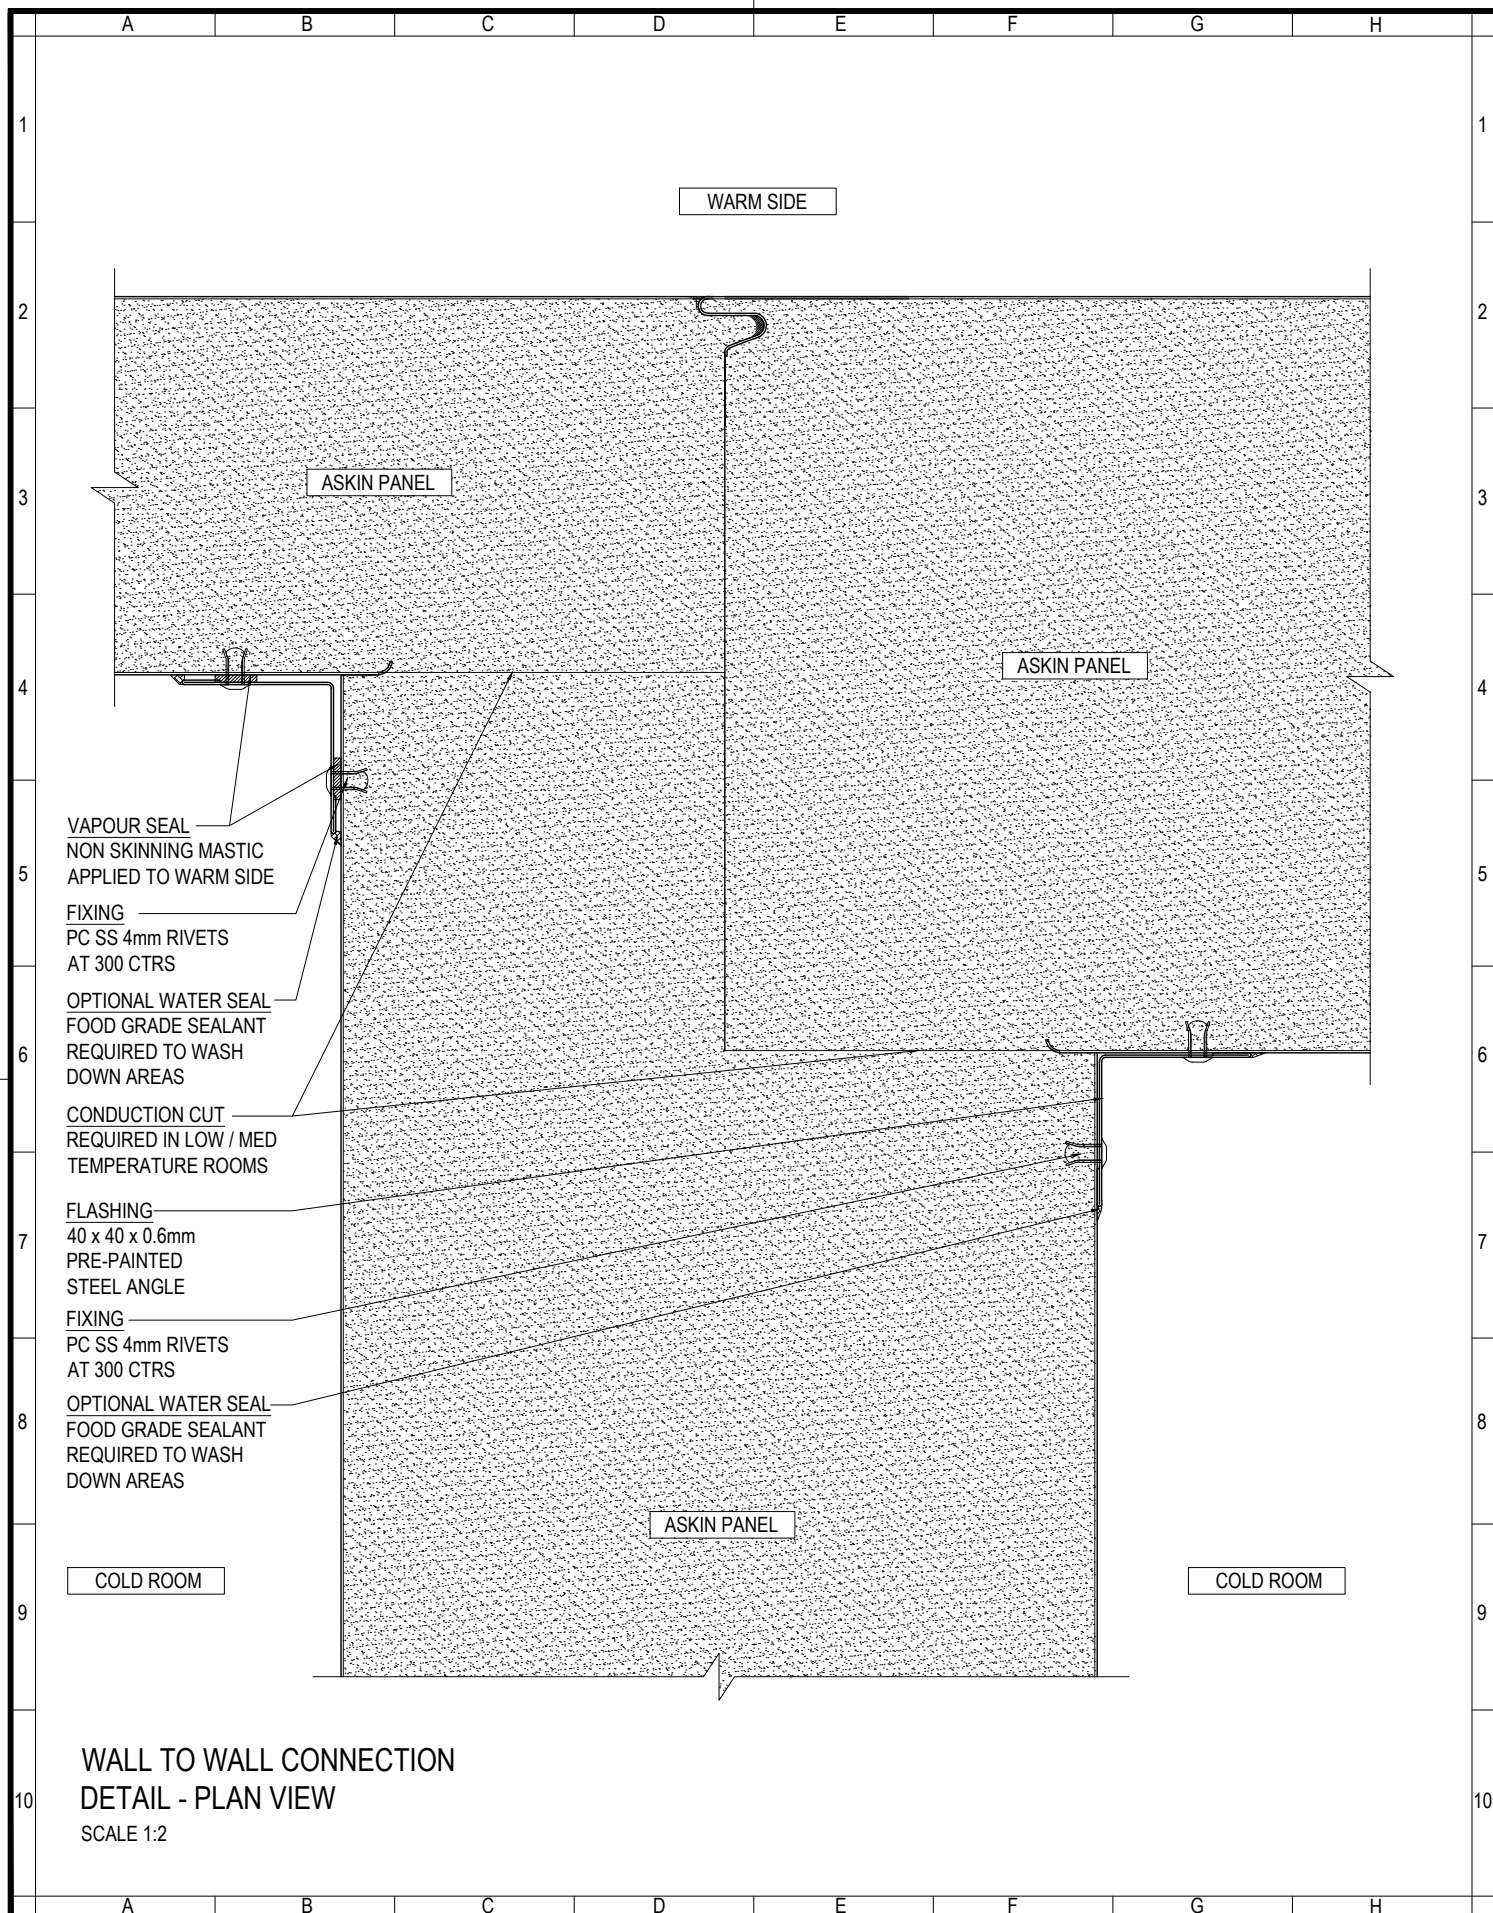

ASKIN
Performance Panels

www.askin.net.au

VIC P : 03 9706 3277 WA P : 08 9249 4022
SA P : 08 8252 7188 QLD P : 07 3718 9500
NSW P : 02 4774 1255 NT P : 08 8947 3326

TITLE:

COLD STORAGE

**WALL TO WALL
CONNECTION DETAILS**



Revision

-	-	-
-	-	-
-	-	-
-	-	-
-	-	-
-	-	-
-	-	-

Checked By
A SHANNON

Drawn By
R VORWERK

Issue date
06.10.2022

Drawing No.

Scale

1:2


Sheet size


A4


Revision

-

INTCOLD - 305

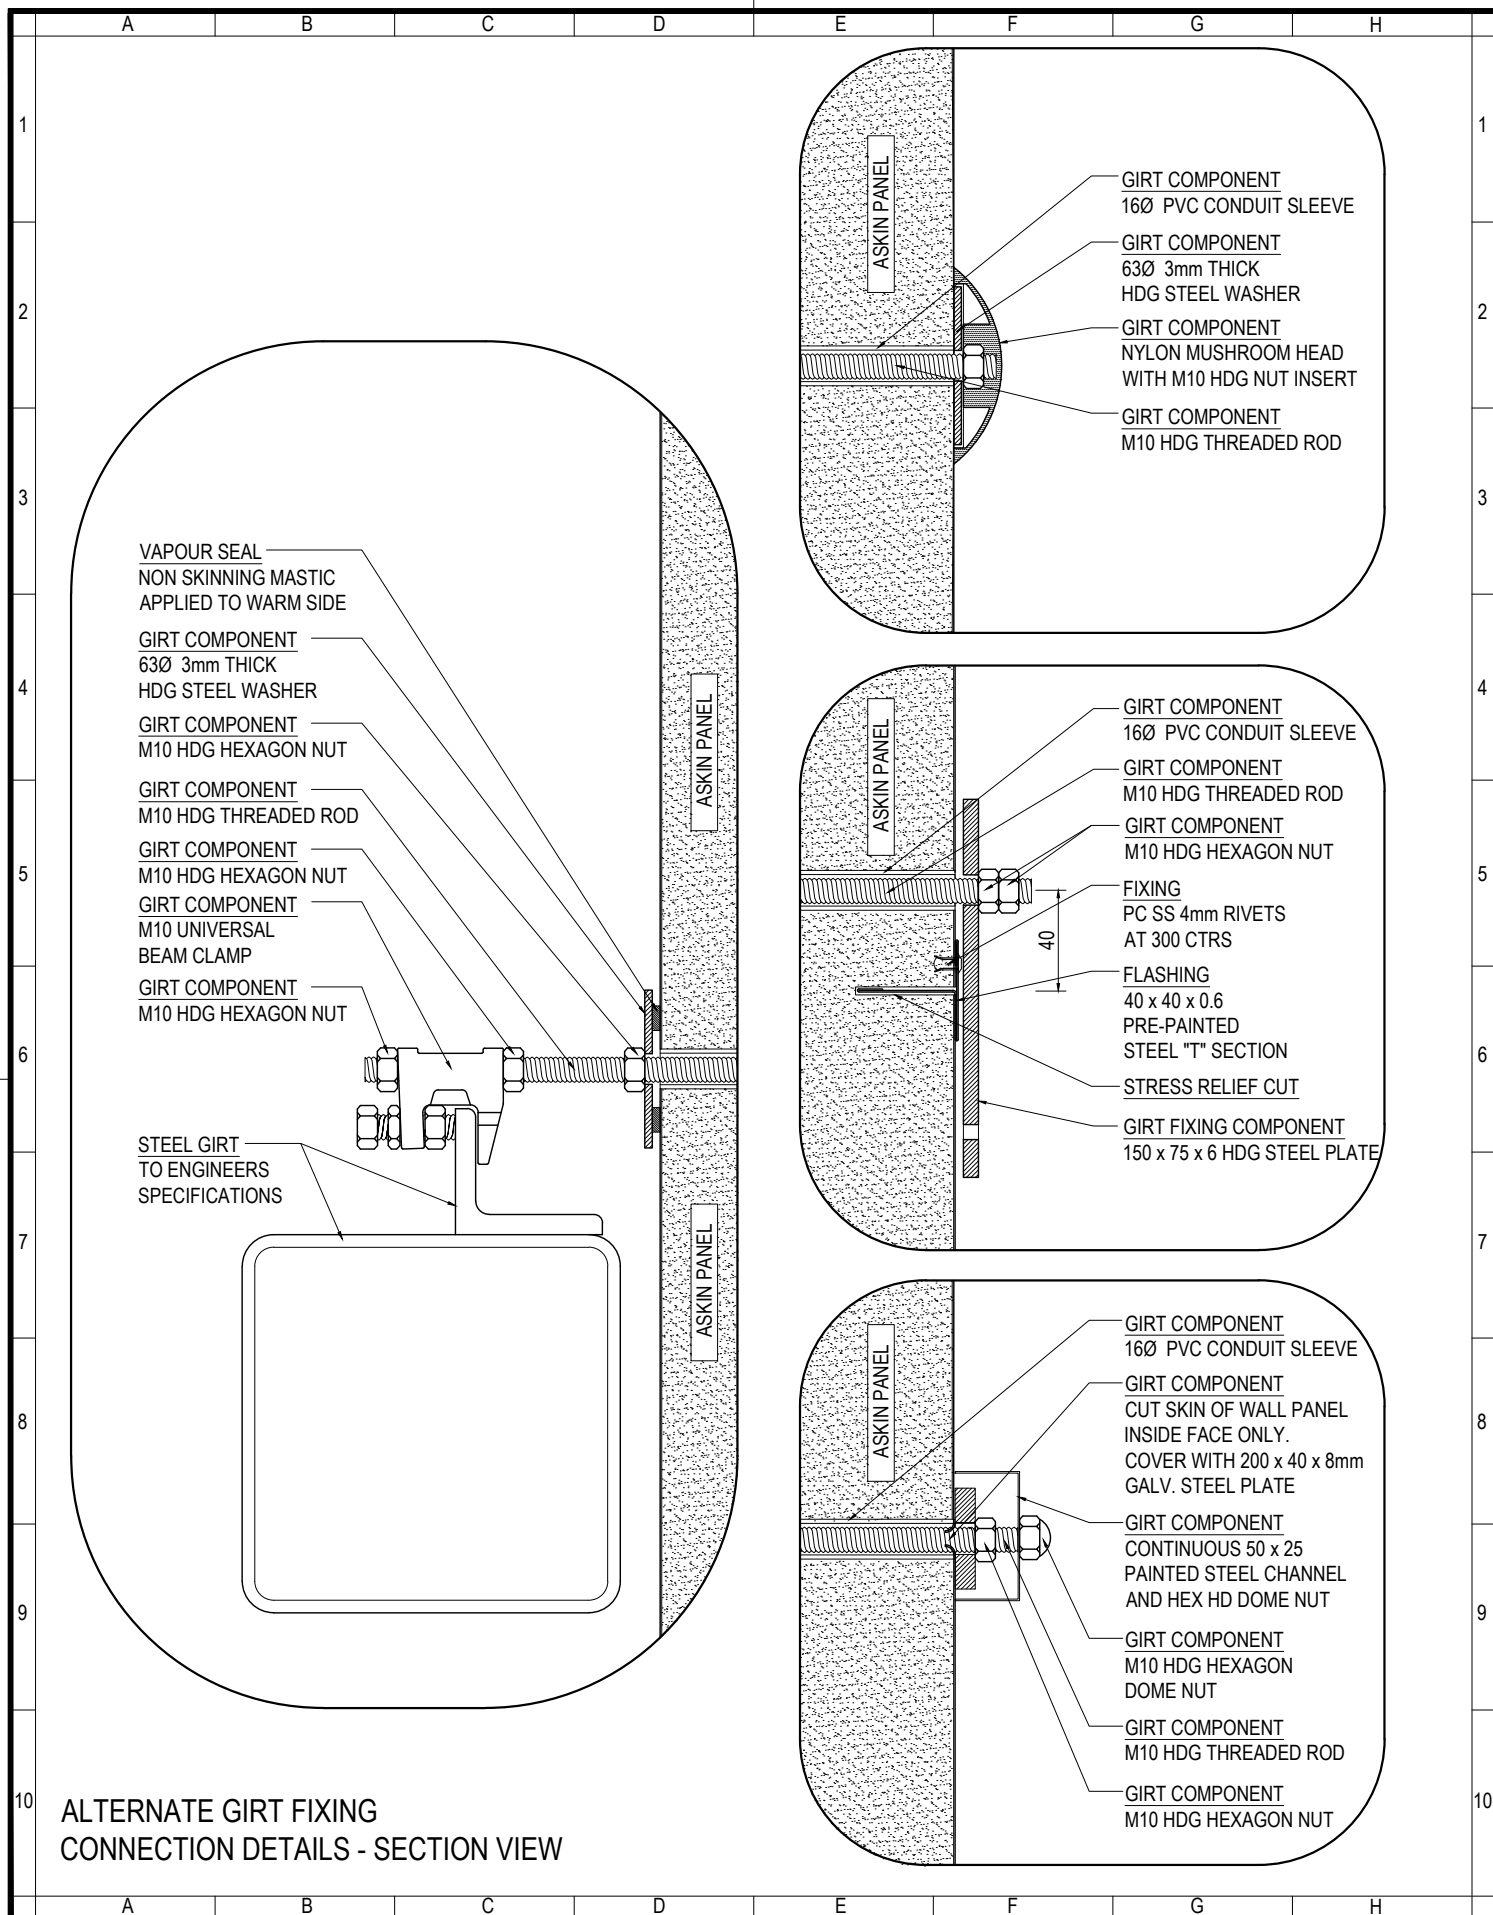

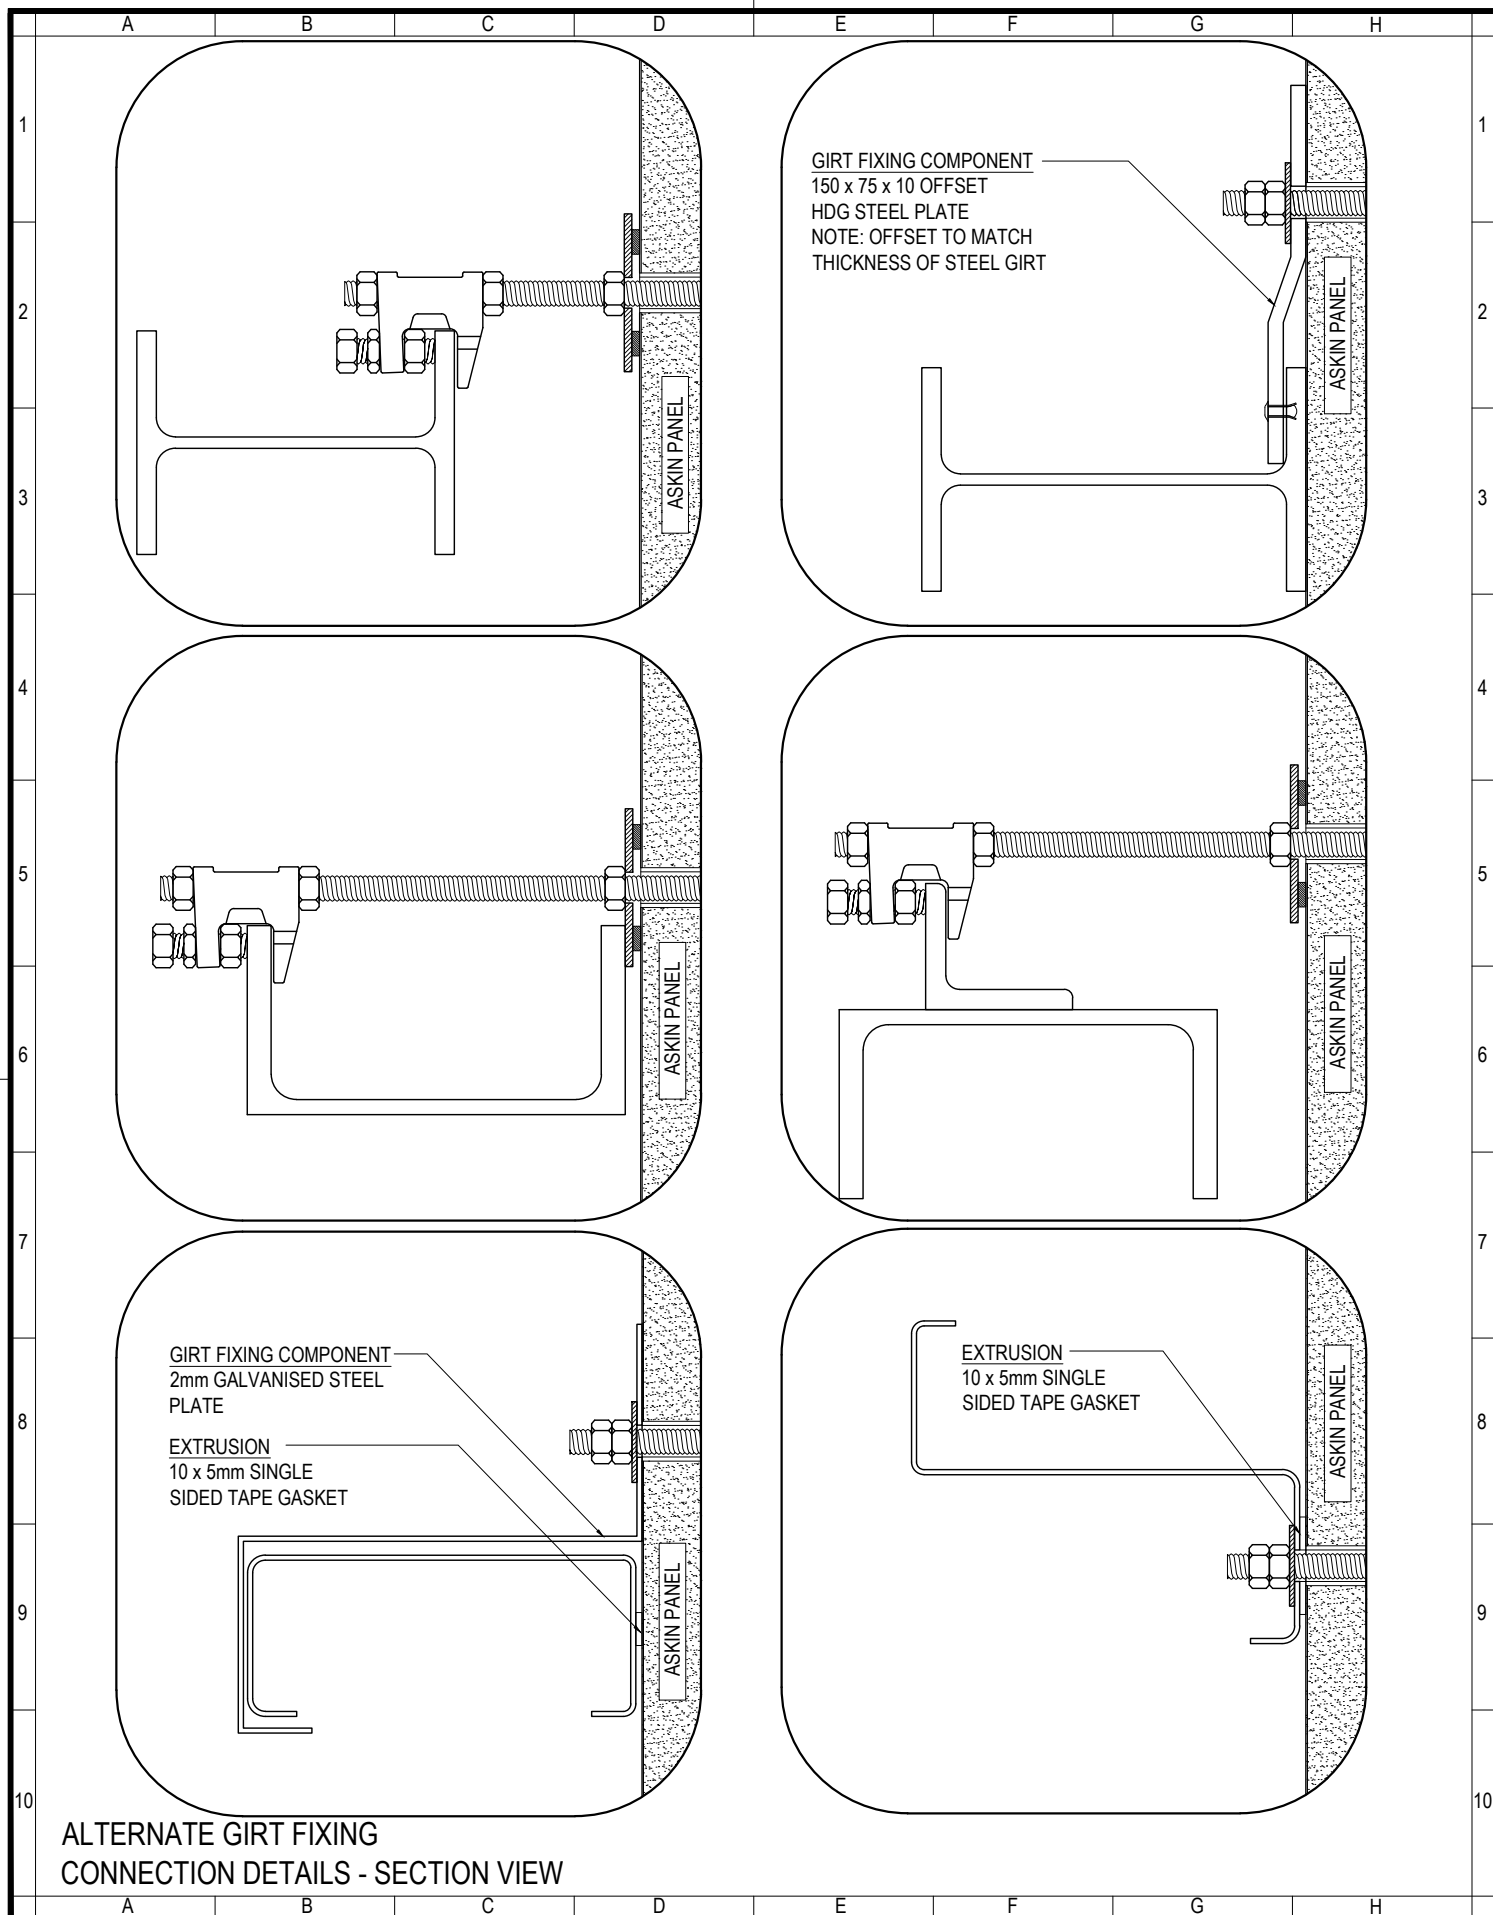

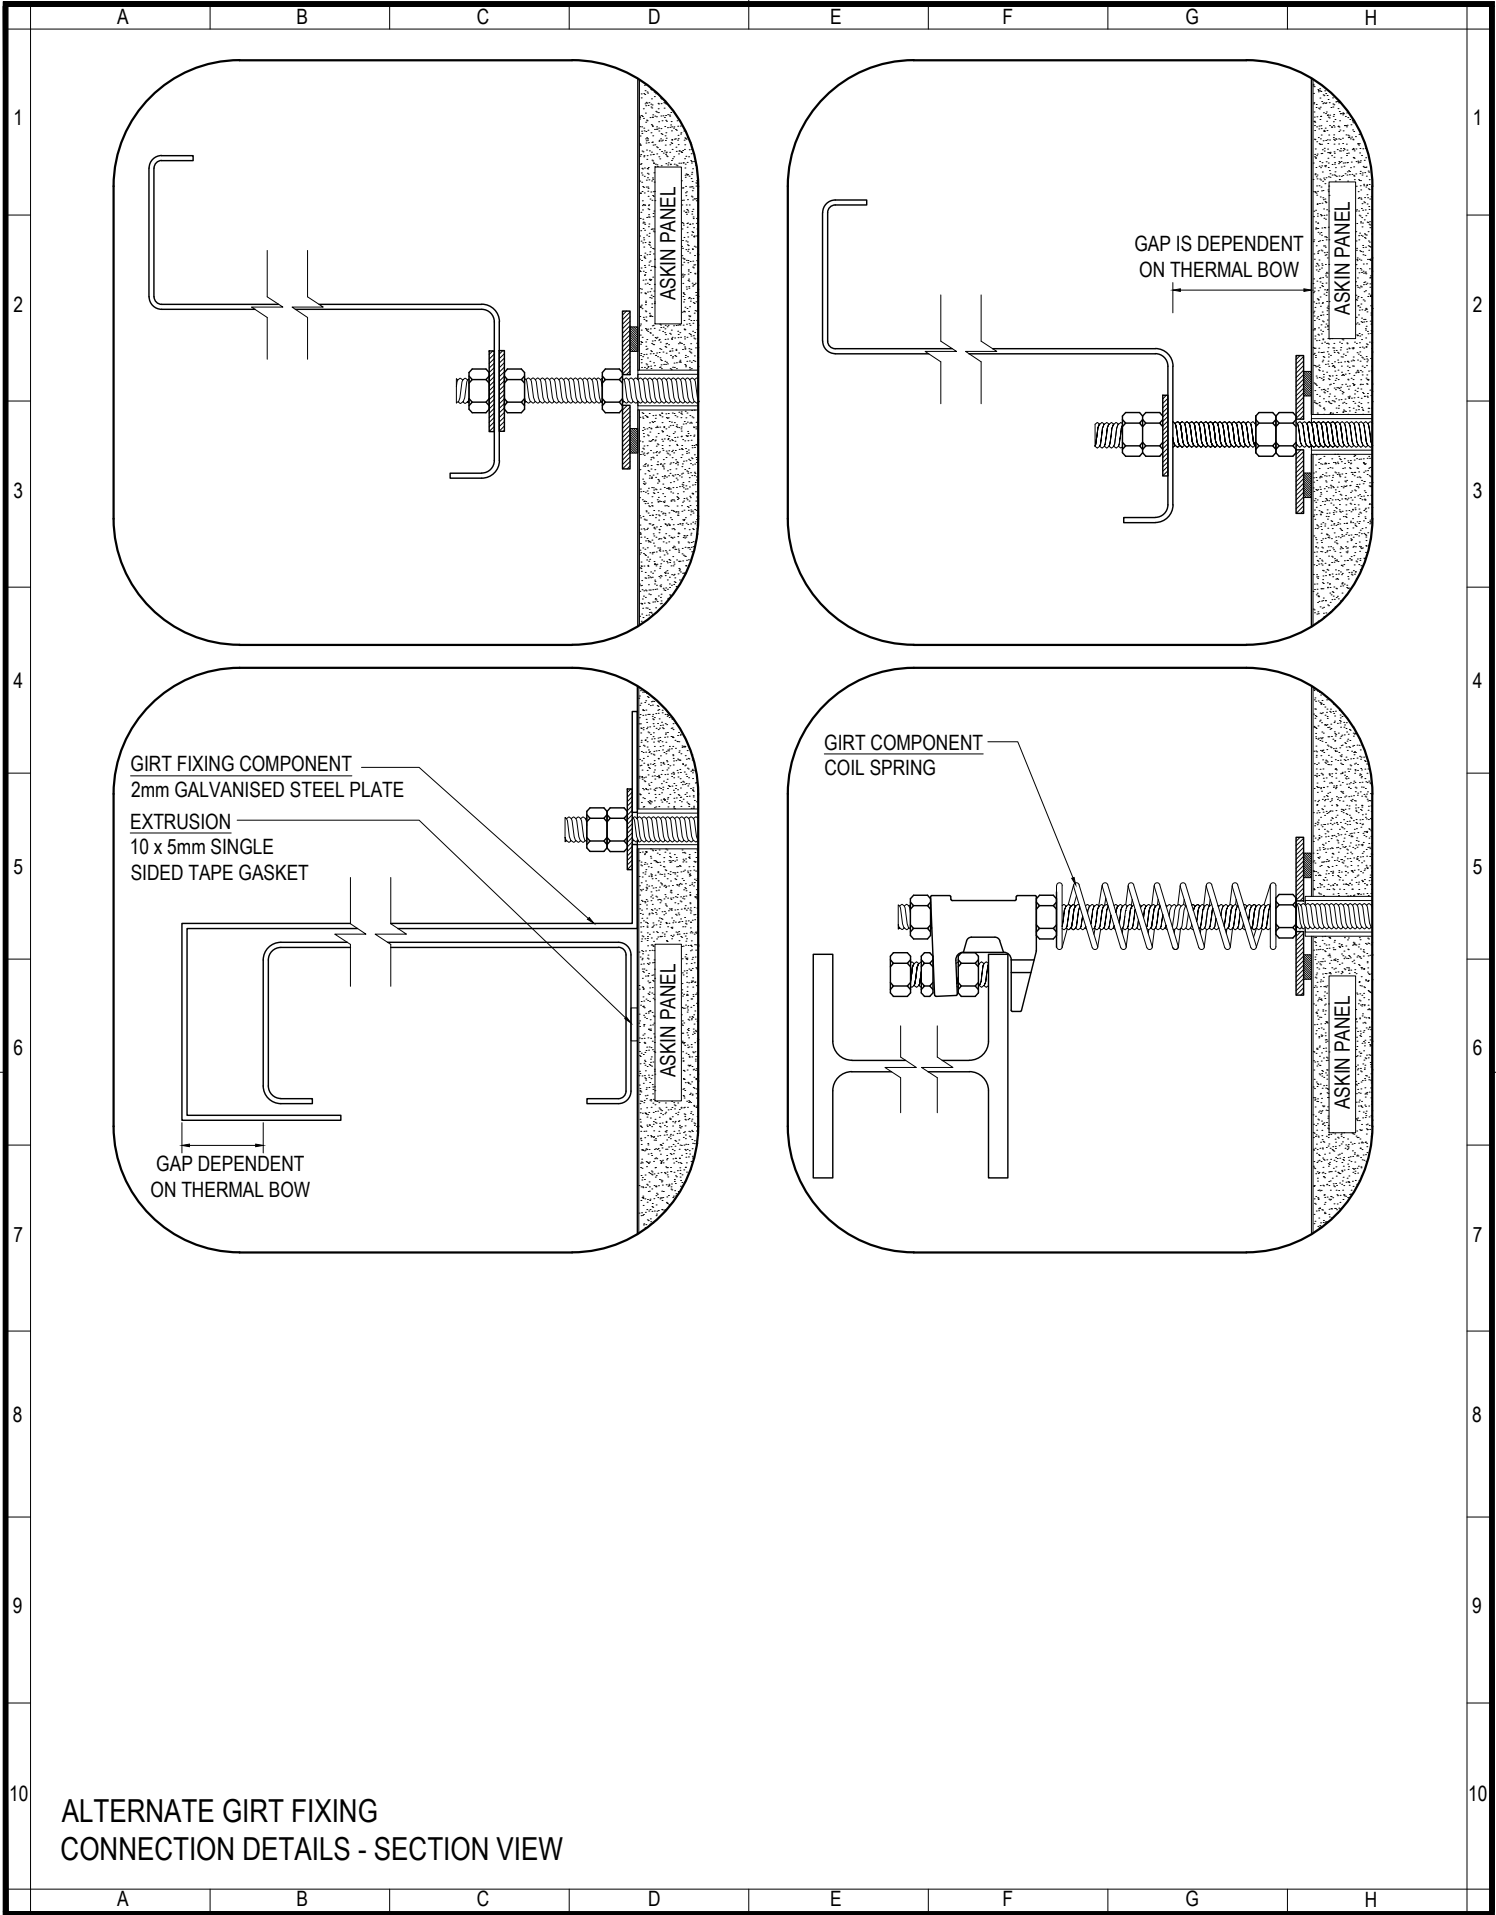

ALTERNATE GIRT FIXING
CONNECTION DETAILS - SECTION VIEW




www.askin.net.au
VIC P : 03 9706 3277 WA P : 08 9249 4022
SA P : 08 8252 7188 QLD P : 07 3718 9500
NSW P : 02 4774 1255 NT P : 08 8947 3326

TITLE:
COLD STORAGE
GIRT FIXING
CONNECTION DETAILS



Revision		
-	-	-
-	-	-
-	-	-
-	-	-
-	-	-
-	-	-
-	-	-
-	-	-
-	-	-

Checked By A SHANNON	Scale 1:3
Drawn By R VORWERK	Sheet size A4
Issue date 06.10.2022	Revision -
Drawing No. INTCOLD - 402	

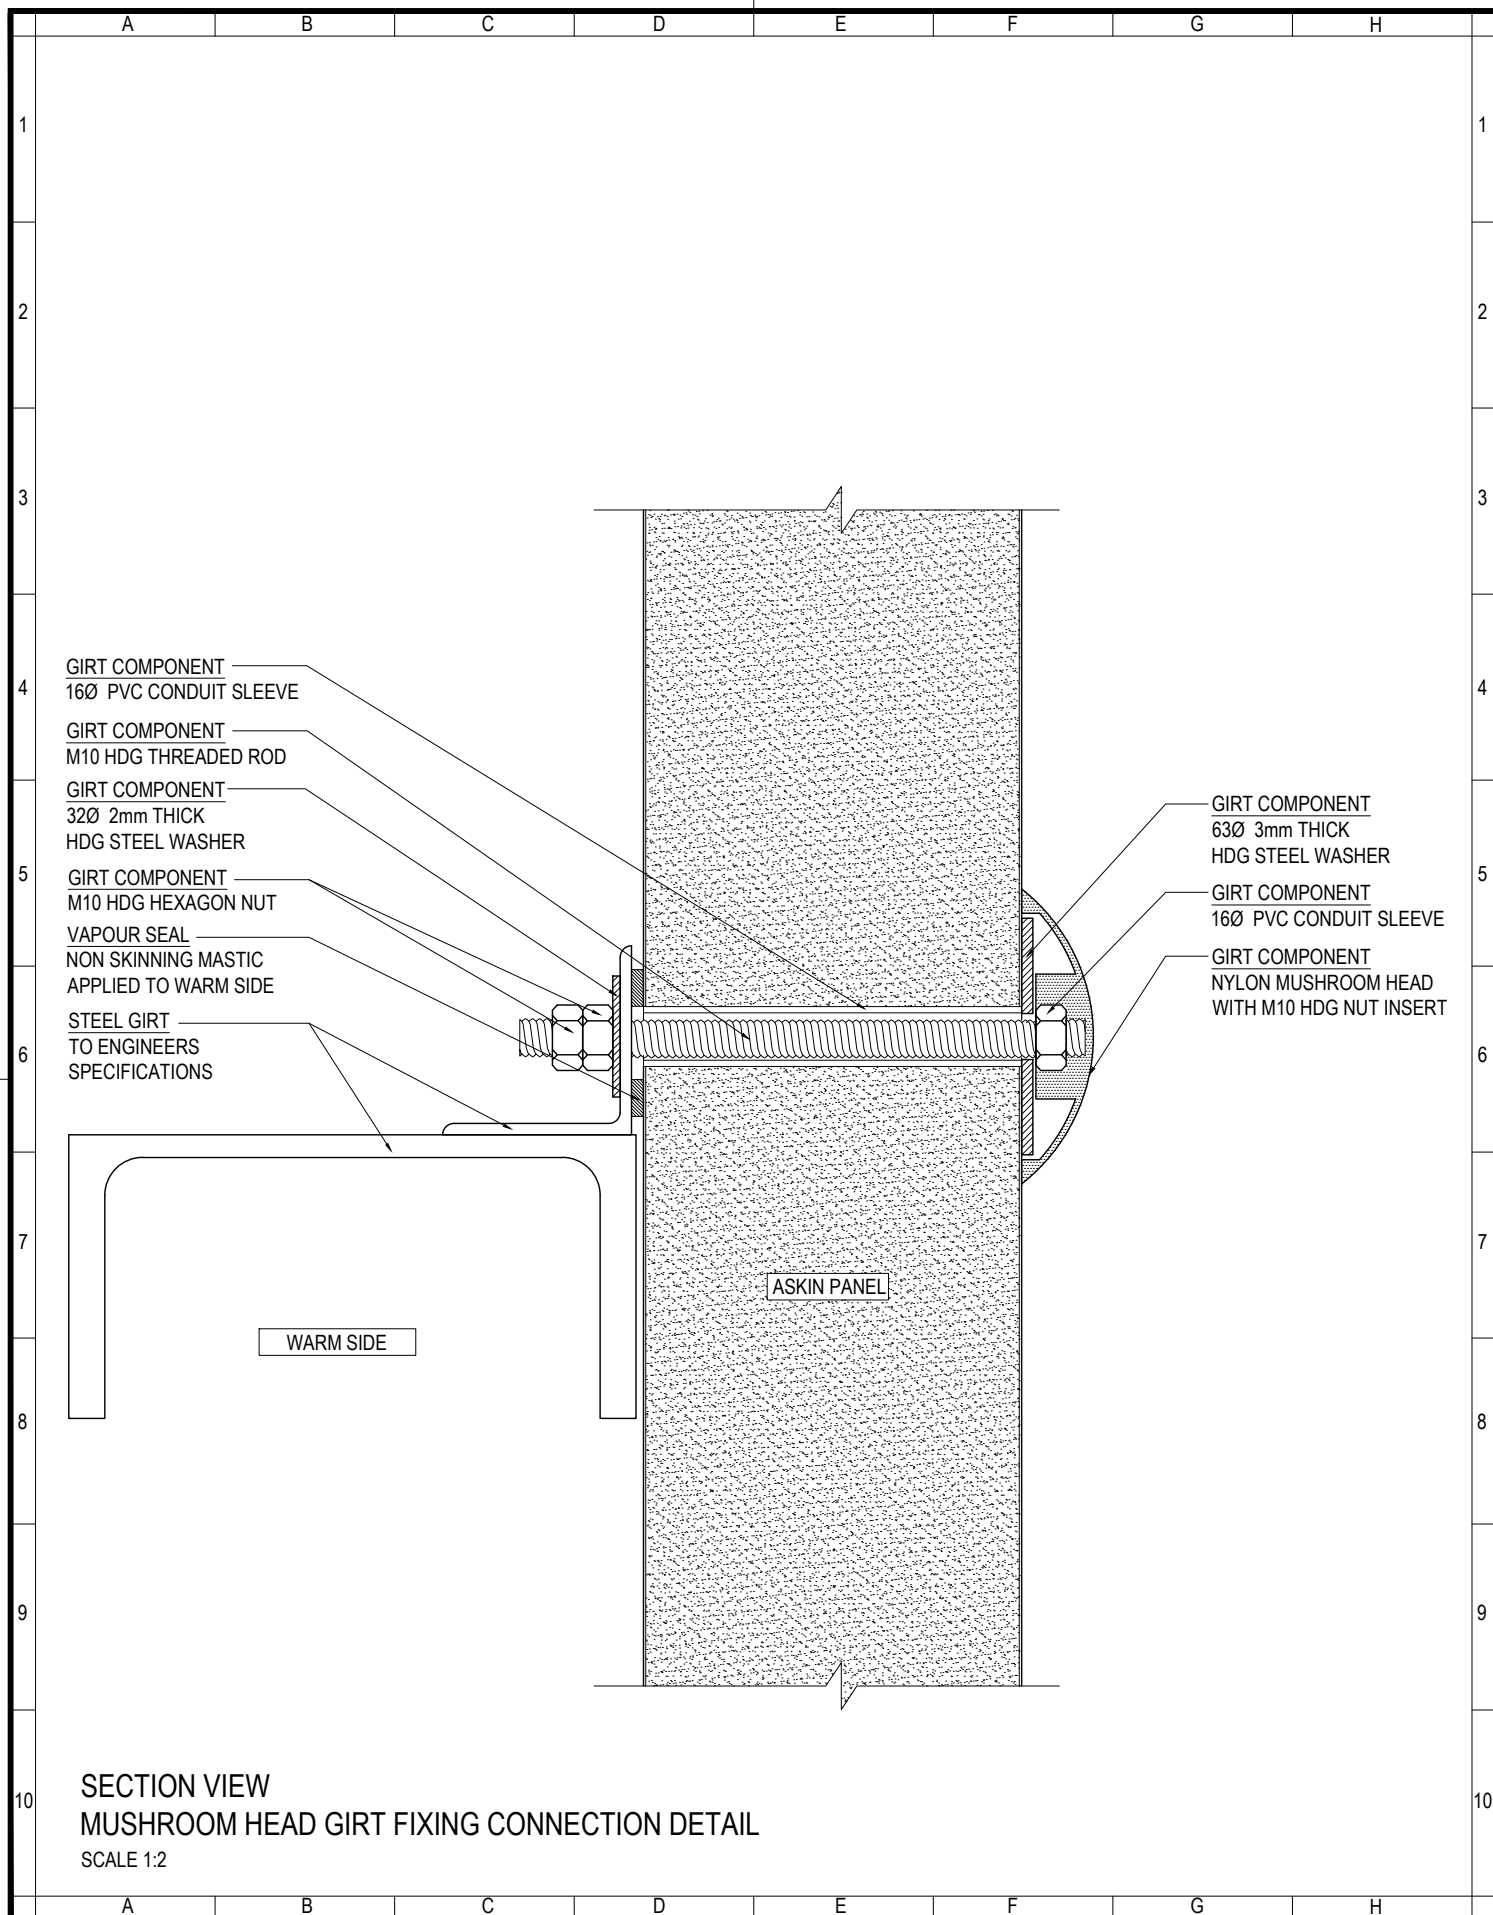

www.askin.net.au

VIC P : 03 9706 3277 WA P : 08 9249 4022
 SA P : 08 8252 7188 QLD P : 07 3718 9500
 NSW P : 02 4774 1255 NT P : 08 8947 3326

TITLE:

COLD STORAGE

**GIRT FIXING
 CONNECTION DETAILS**



Revision

-	-	-
-	-	-
-	-	-
-	-	-
-	-	-
-	-	-
-	-	-

Checked By
 A SHANNON

Drawn By
 R VORWERK

Issue date
 06.10.2022

Drawing No.

Scale

1:2


Sheet size

A4


Revision

-

INTCOLD - 403

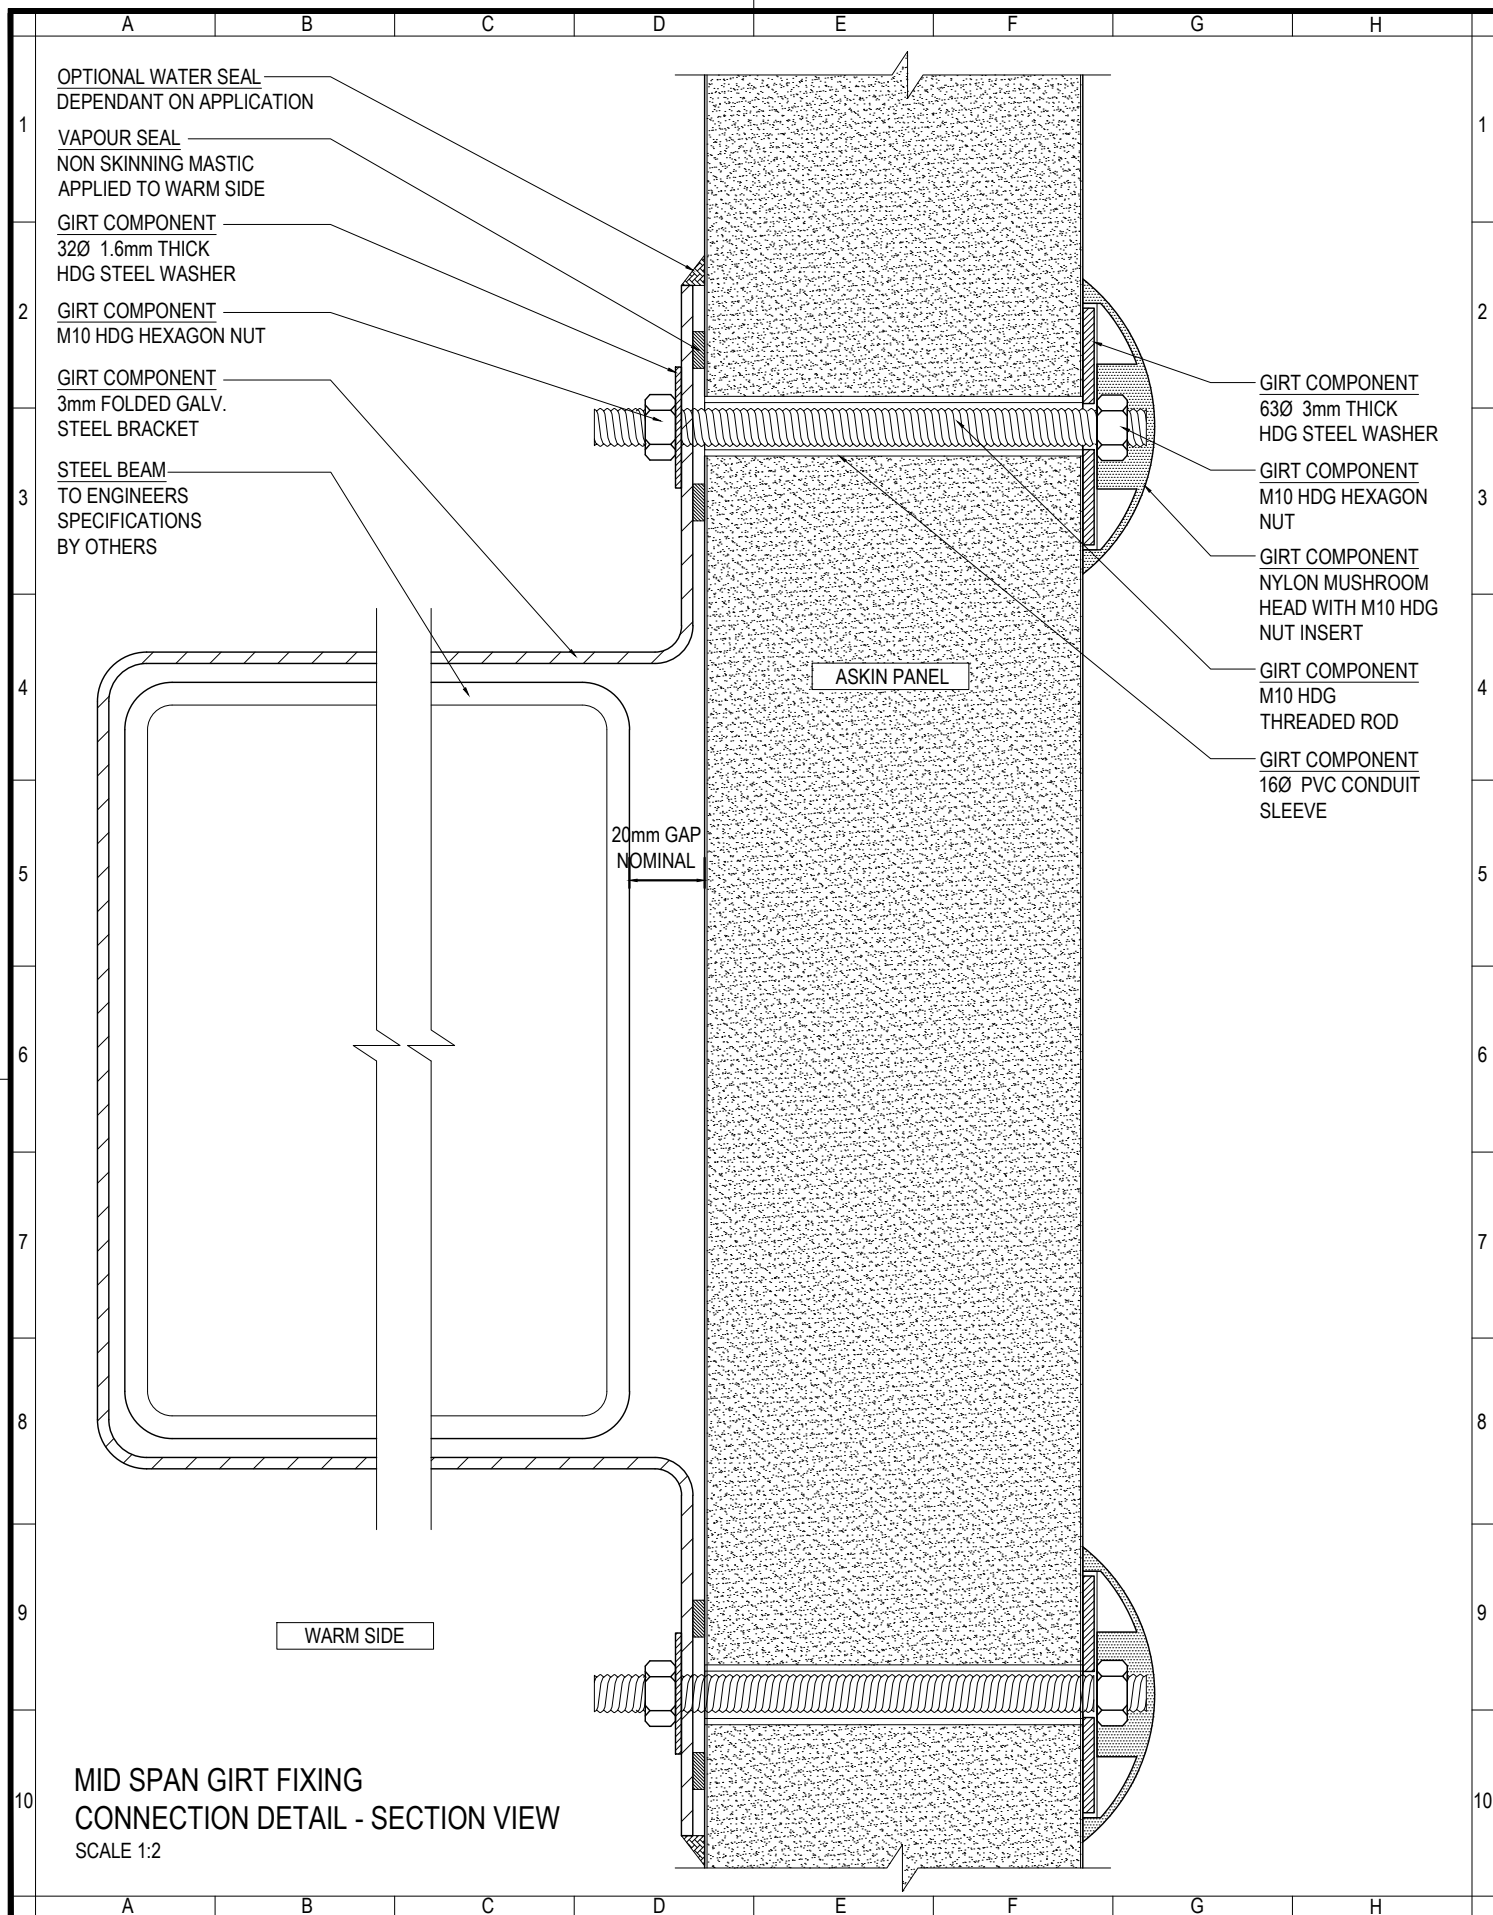

**MID SPAN GIRT FIXING
CONNECTION DETAIL - SECTION VIEW**
SCALE 1:2

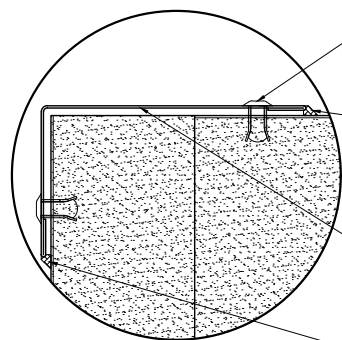


FIXING
PC SS 4mm RIVETS
AT 300 CTRS

OPTIONAL WATER SEAL
FOOD GRADE SEALANT
REQUIRED TO WASH
DOWN AREAS

FLASHING
70 x 40 x 0.6
PRE-PAINTED
STEEL ANGLE

OPTIONAL WATER SEAL
FOOD GRADE SEALANT
REQUIRED TO WASH
DOWN AREAS

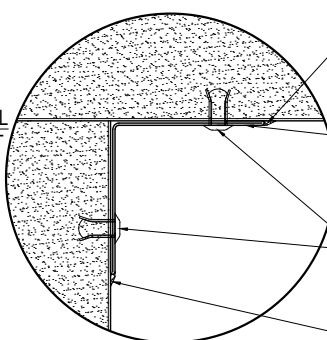


OPTIONAL WATER SEAL
FOOD GRADE SEALANT
REQUIRED TO WASH
DOWN AREAS

FLASHING
40 x 40 x 0.6
PRE-PAINTED
STEEL ANGLE

FIXING
PC SS 4mm RIVETS
AT 300 CTRS

OPTIONAL WATER SEAL
FOOD GRADE SEALANT
REQUIRED TO WASH
DOWN AREAS

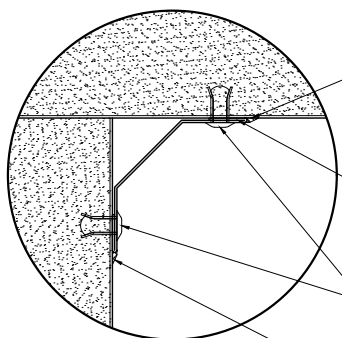


OPTIONAL WATER SEAL
FOOD GRADE SEALANT
REQUIRED TO WASH
DOWN AREAS

FLASHING
35 x 35 x 0.6
PRE-PAINTED STEEL
COVE ANGLE

FIXING
PC SS 4mm RIVETS
AT 300 CTRS

OPTIONAL WATER SEAL
FOOD GRADE SEALANT
REQUIRED TO WASH
DOWN AREAS

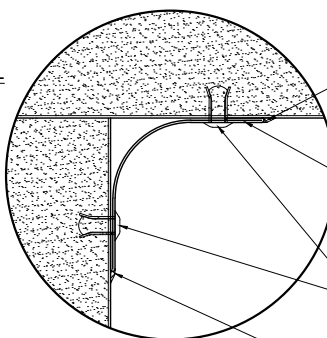


OPTIONAL WATER SEAL
FOOD GRADE SEALANT
REQUIRED TO WASH
DOWN AREAS

FLASHING
40 x 40 x 0.6
PRE-PAINTED
STEEL RADIUS

FIXING
PC SS 4mm RIVETS
AT 300 CTRS

OPTIONAL WATER SEAL
FOOD GRADE SEALANT
REQUIRED TO WASH
DOWN AREAS

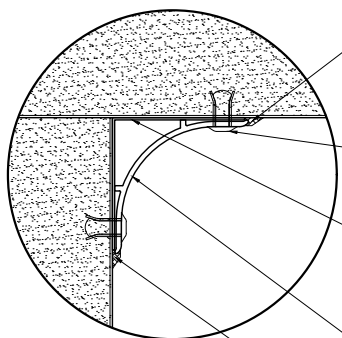


OPTIONAL WATER SEAL
FOOD GRADE SEALANT
REQUIRED TO WASH
DOWN AREAS

FIXING
PC SS 4mm RIVETS
AT 300 CTRS

FLASHING
35 x 35 x 0.6
PRE-PAINTED
STEEL ANGLE

EXTRUSION
35mm POWDER COATED
ALUMINIUM RADIUS

OPTIONAL WATER SEAL
FOOD GRADE SEALANT
REQUIRED TO WASH
DOWN AREAS

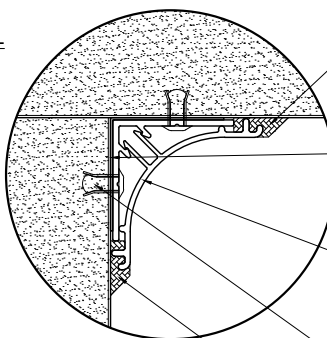

OPTIONAL WATER SEAL
FOOD GRADE SEALANT
REQUIRED TO WASH
DOWN AREAS


FLASHING
30 x 30 x 0.6
PRE-PAINTED
STEEL ANGLE

EXTRUSION
POWDERCOATED
ALUMINIUM 2 PART
HIDDEN FIX RADIUS

FIXING
PC SS 4mm RIVETS
AT 300 CTRS

OPTIONAL WATER SEAL
FOOD GRADE SEALANT
REQUIRED TO WASH
DOWN AREAS

ALTERNATIVE INTERNAL CORNICE
CONNECTION DETAILS - SECTION VIEW
SCALE 1:2

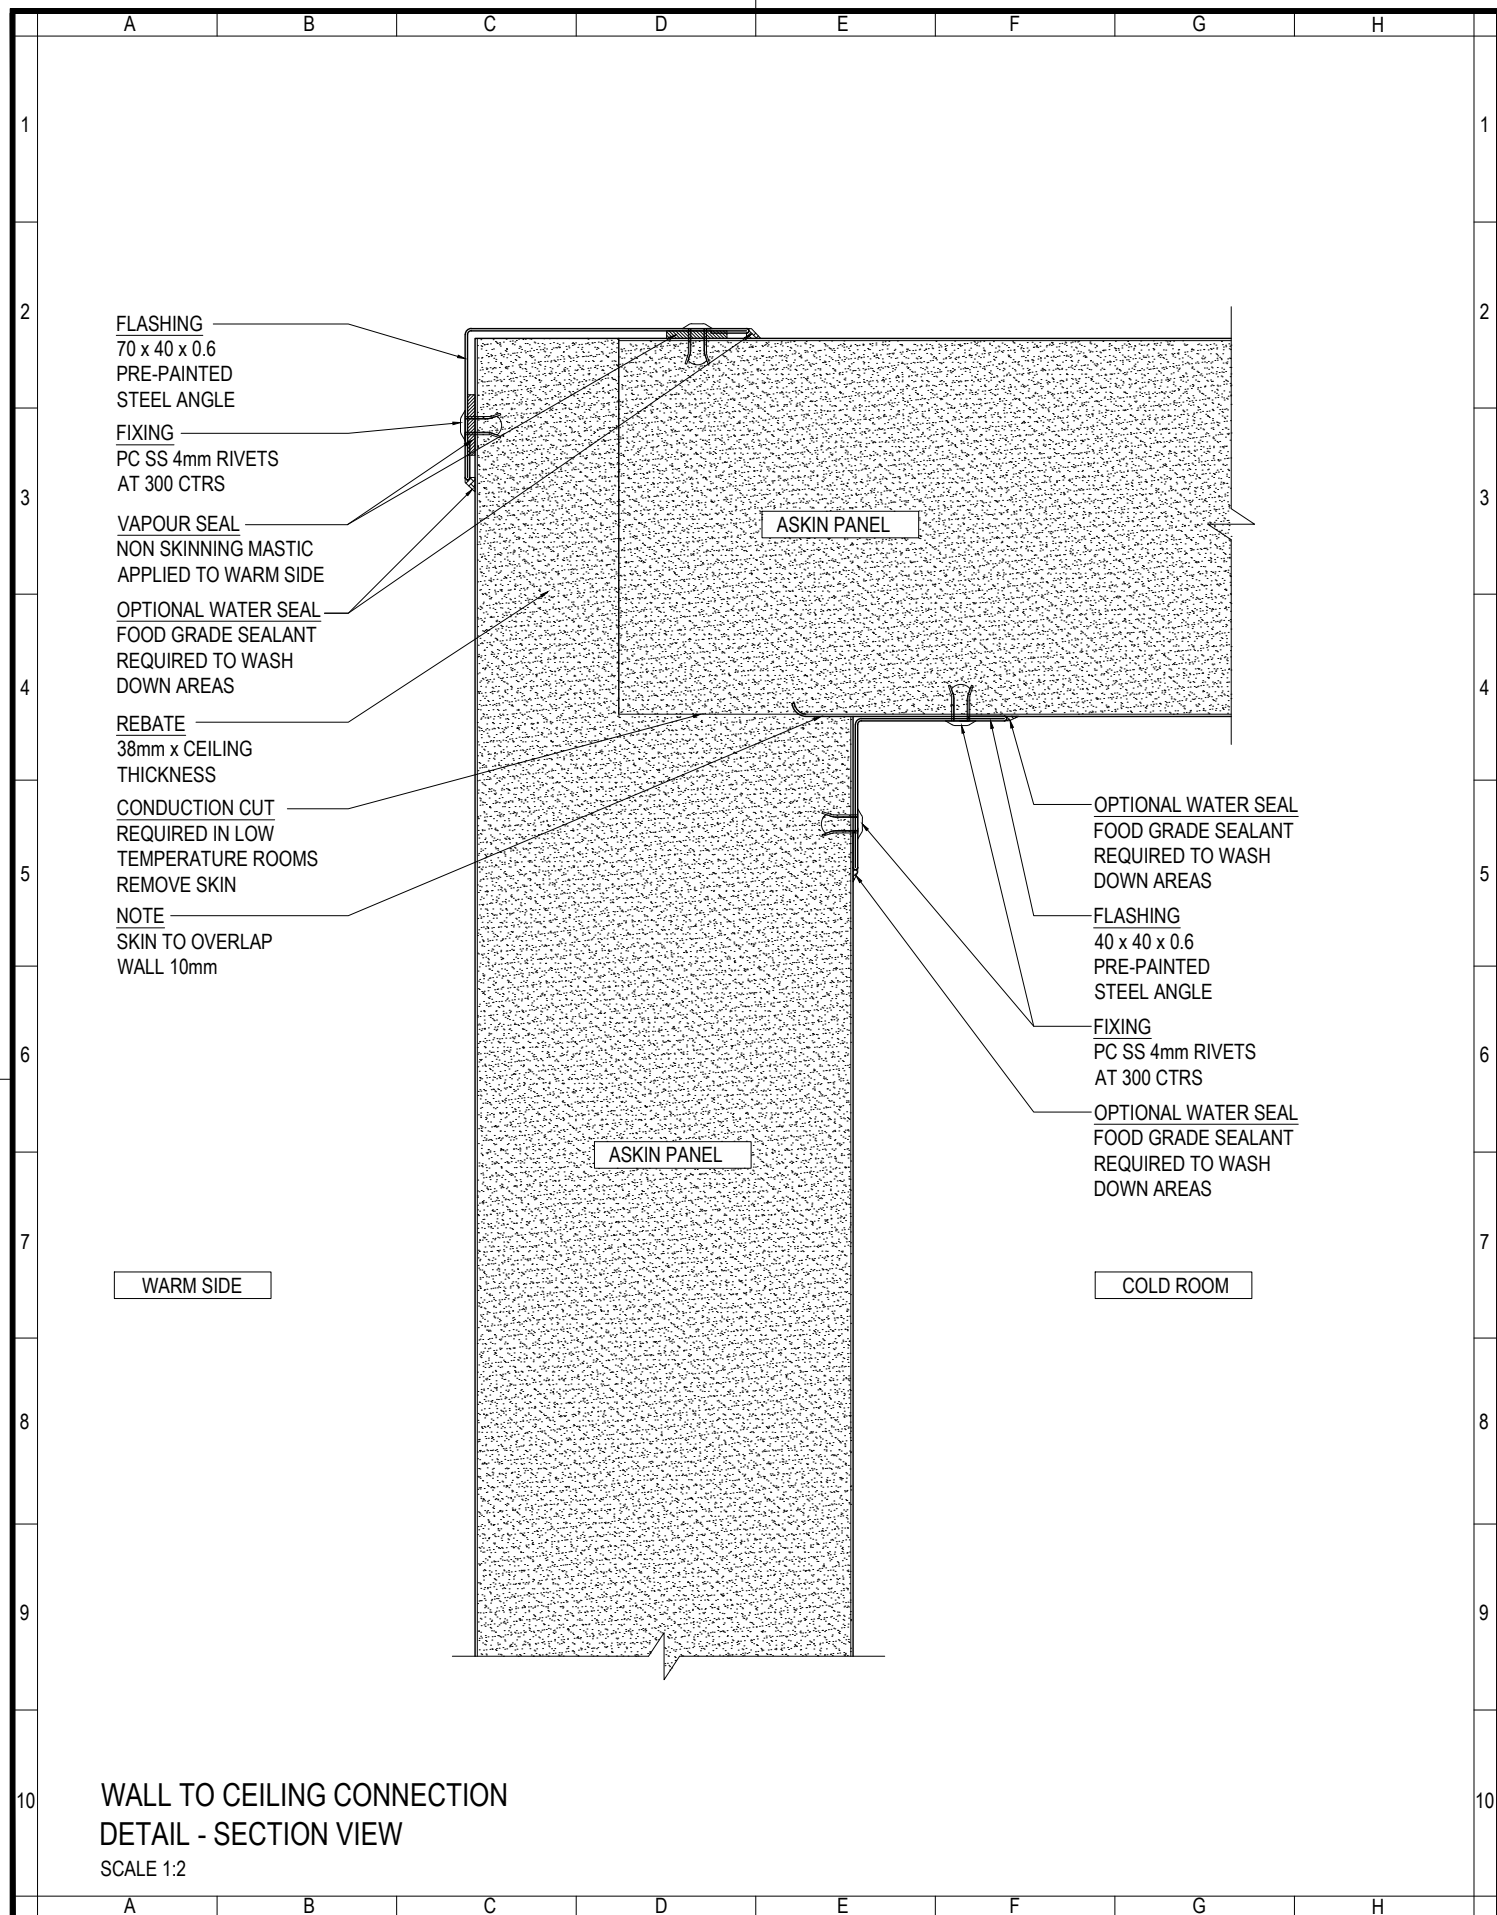

**WALL TO CEILING CONNECTION
DETAIL - SECTION VIEW**
SCALE 1:2

ASKIN
Performance Panels

www.askin.net.au

VIC P : 03 9706 3277 WA P : 08 9249 4022
SA P : 08 8252 7188 QLD P : 07 3718 9500
NSW P : 02 4774 1255 NT P : 08 8947 3326

TITLE:

COLD STORAGE

**WALL TO CEILING
CONNECTION DETAILS**



Revision

-	-	-
-	-	-
-	-	-
-	-	-
-	-	-
-	-	-
-	-	-

Checked By
A SHANNON

Drawn By
R VORWERK

Issue date
06.10.2022

Drawing No.

Scale

1:2


Sheet size

A4

Revision

-

INTCOLD - 501

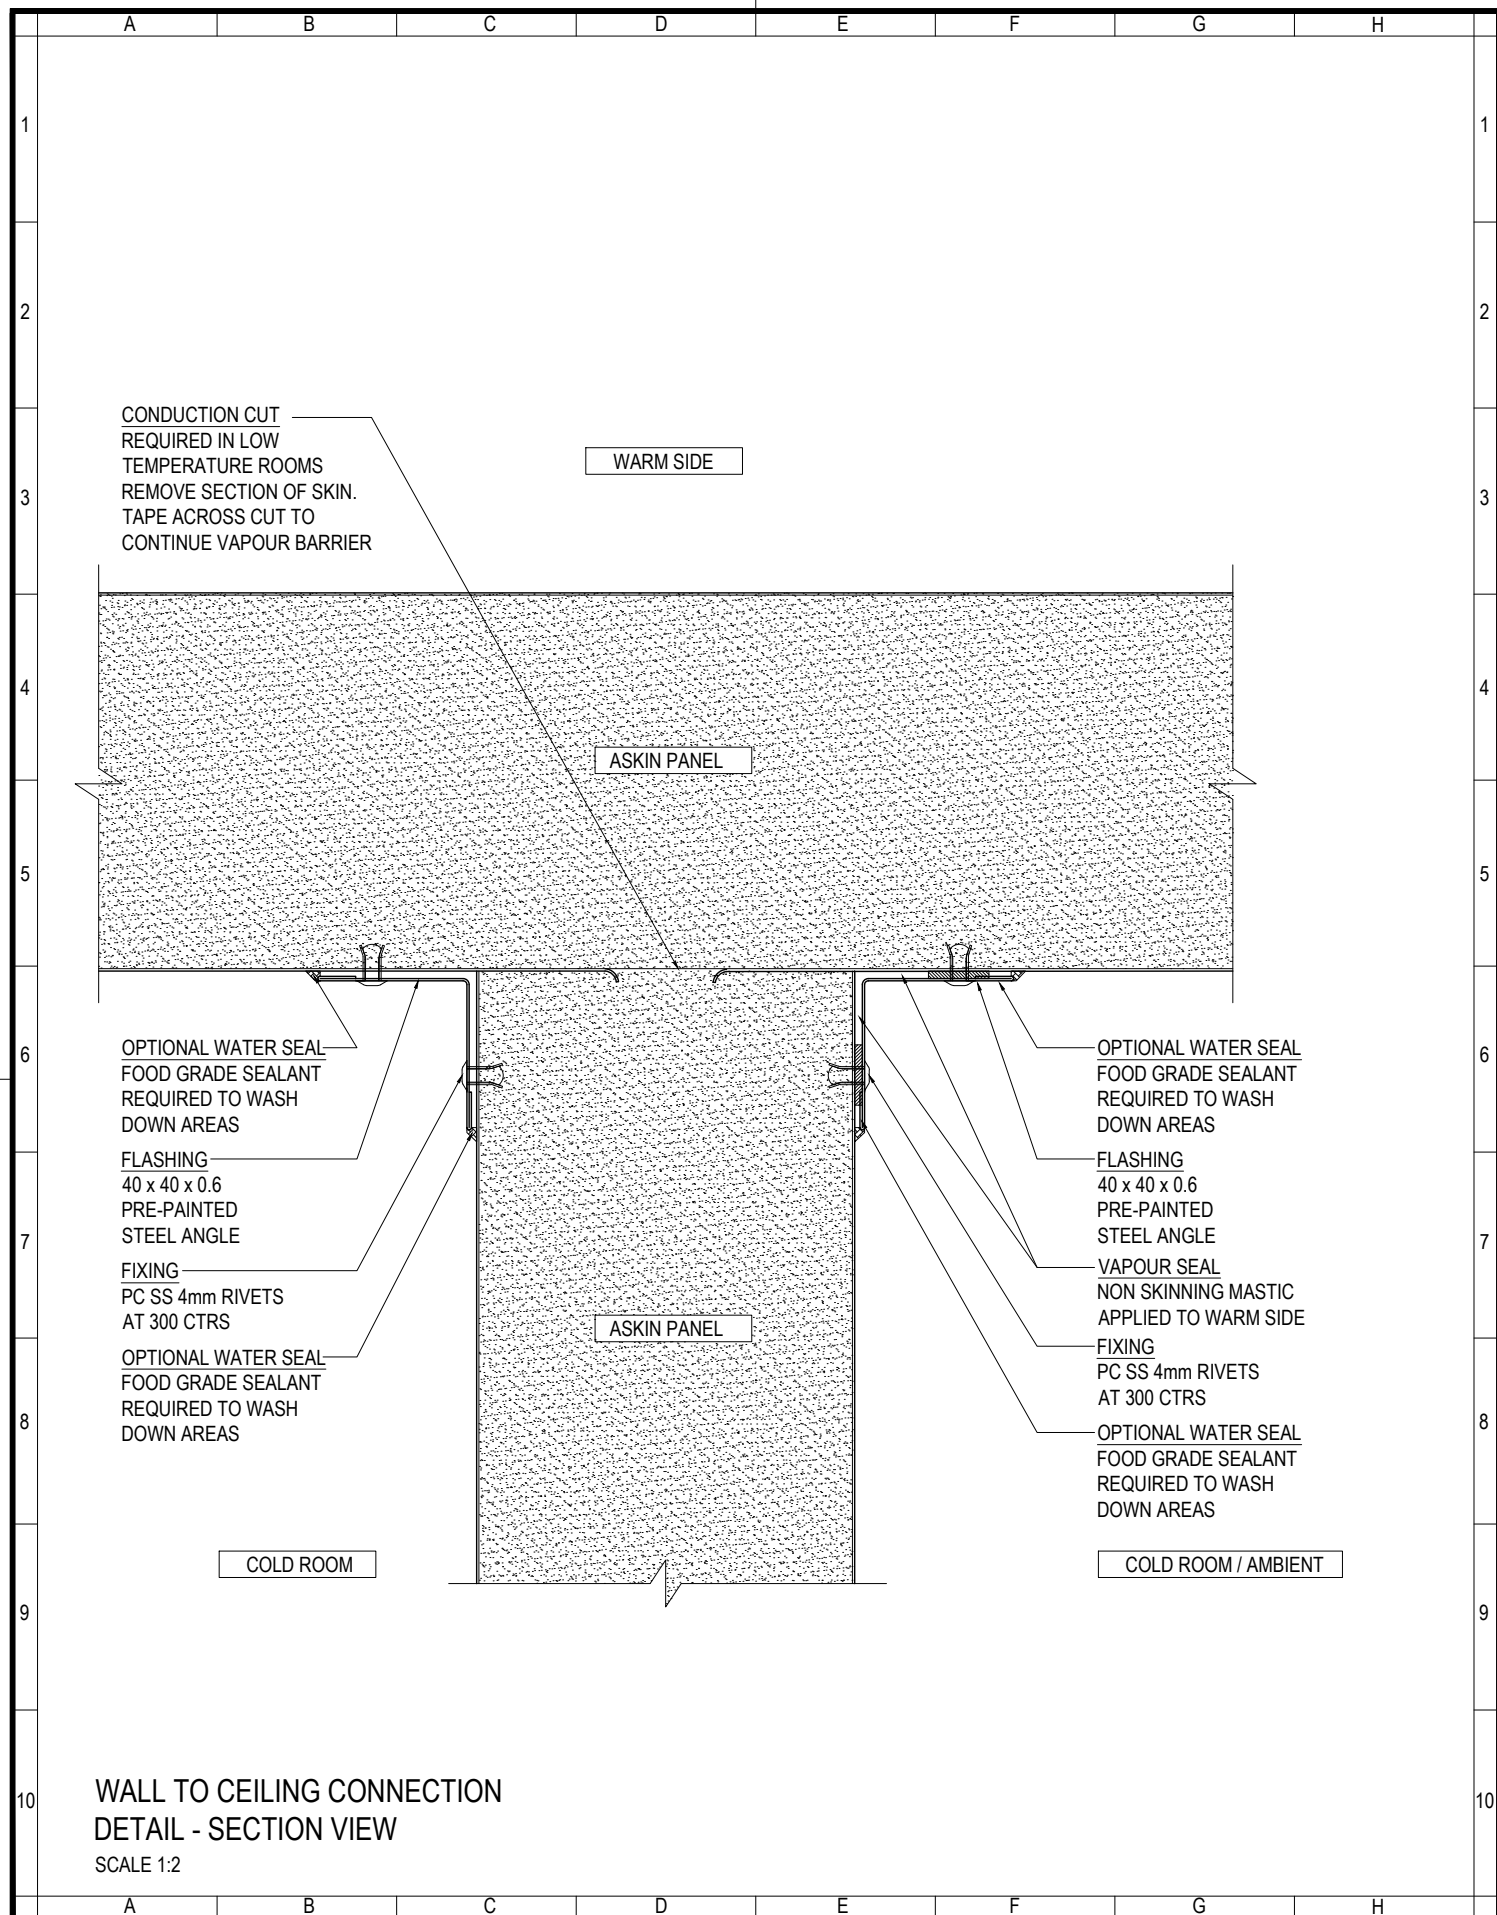

www.askin.net.au

VIC P : 03 9706 3277 WA P : 08 9249 4022
SA P : 08 8252 7188 QLD P : 07 3718 9500
NSW P : 02 4774 1255 NT P : 08 8947 3326

TITLE:

COLD STORAGE

**WALL TO CEILING
CONNECTION DETAILS**



Revision

-	-	-
-	-	-
-	-	-
-	-	-
-	-	-
-	-	-
-	-	-

Checked By
A SHANNON

Drawn By
R VORWERK

Issue date
06.10.2022


Drawing No.


Scale
1:2

Sheet size
A4


Revision
-

INTCOLD - 502

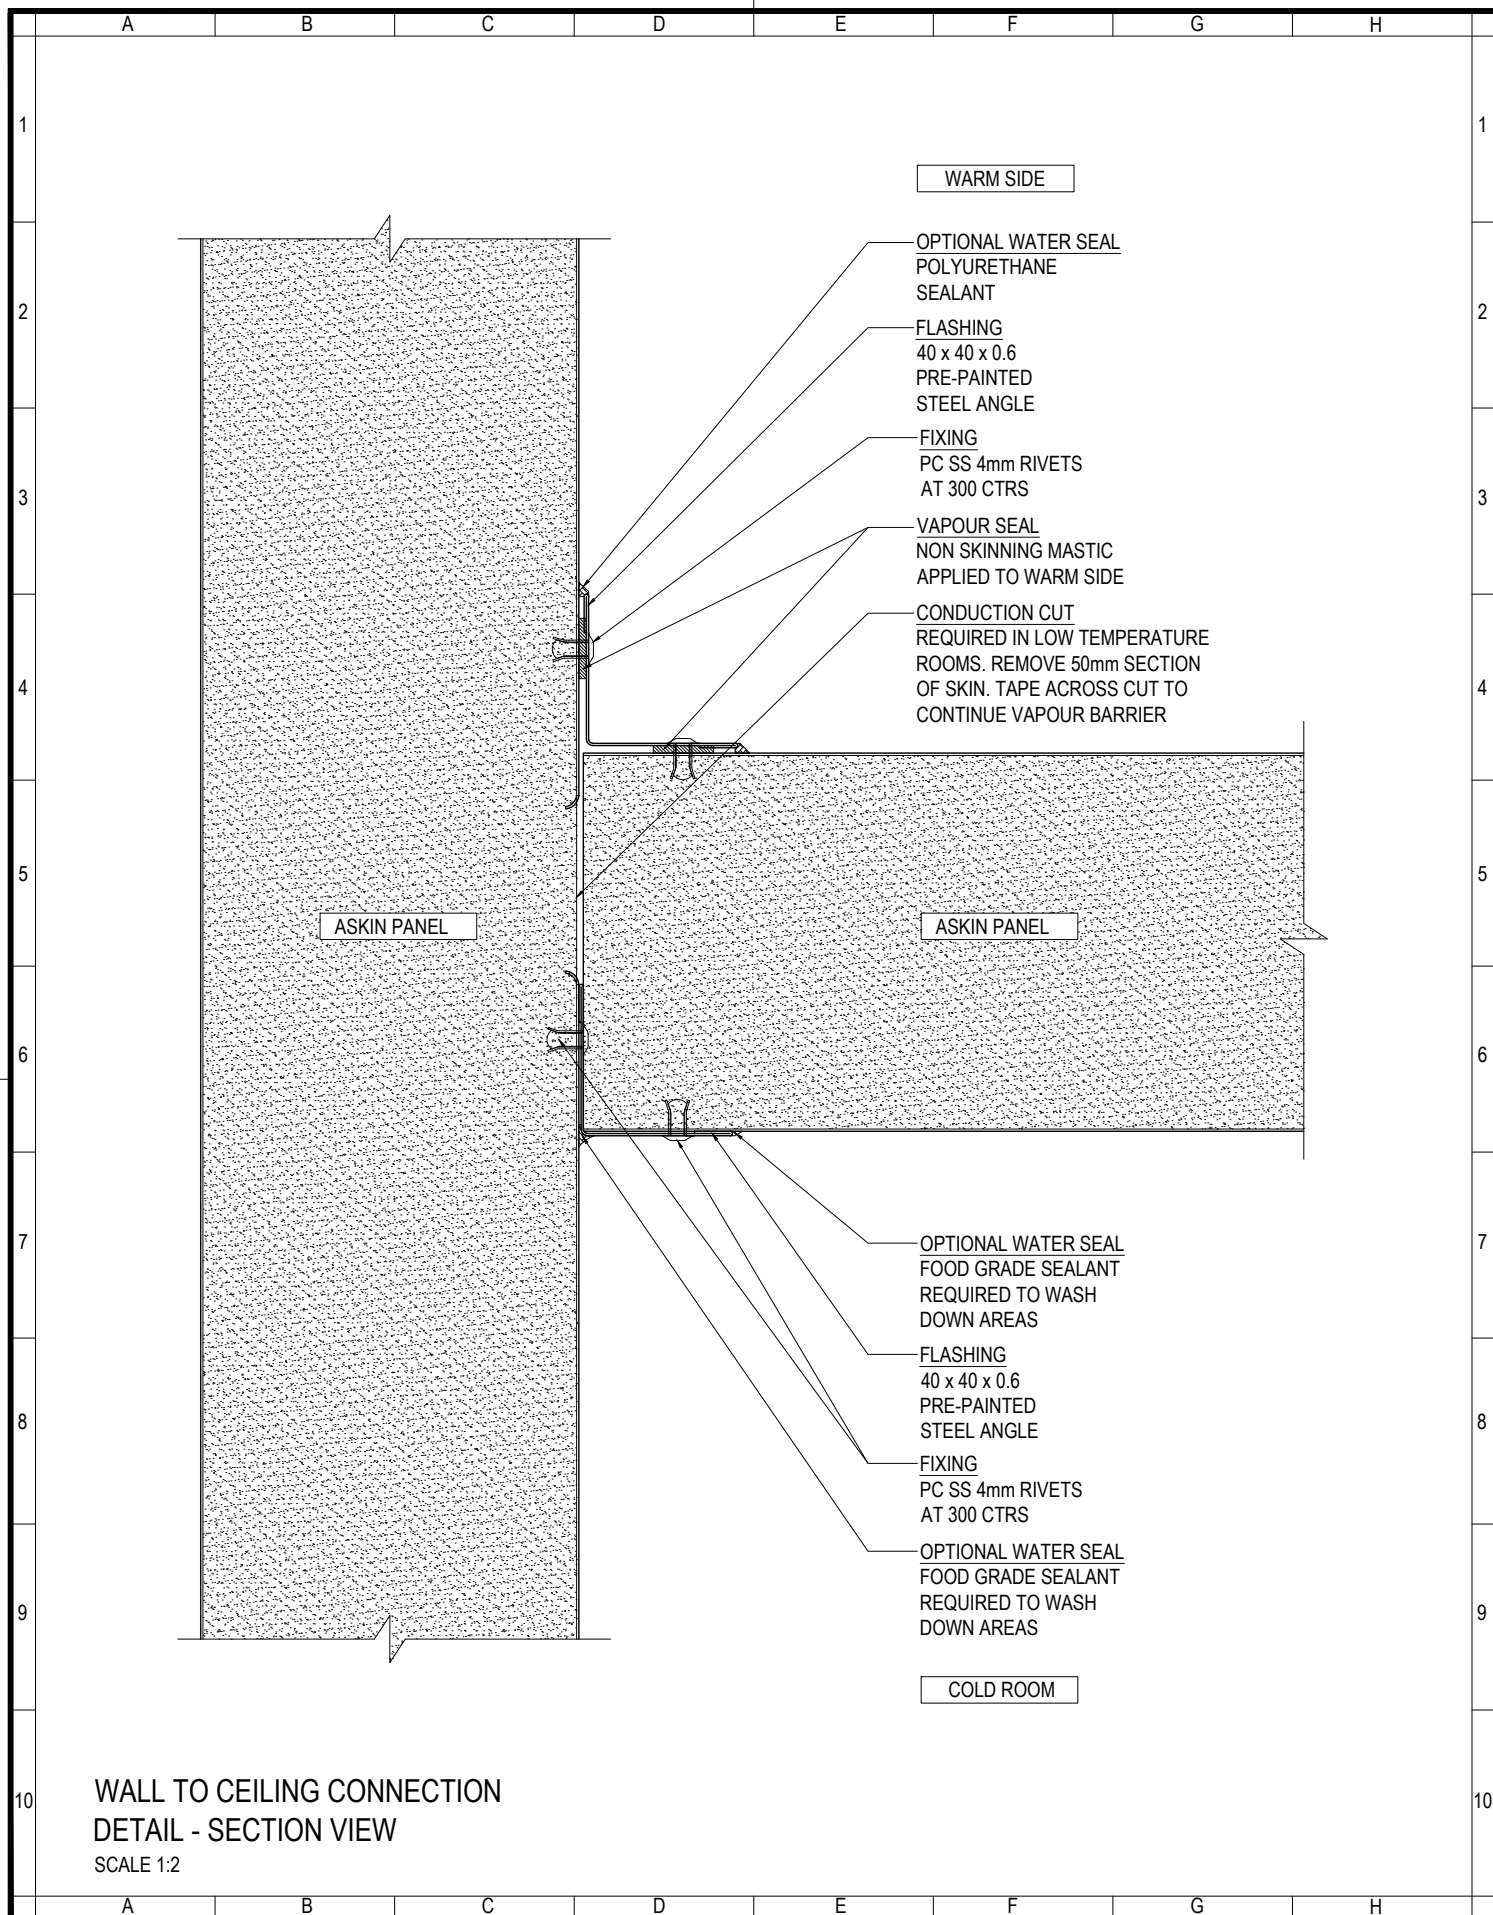

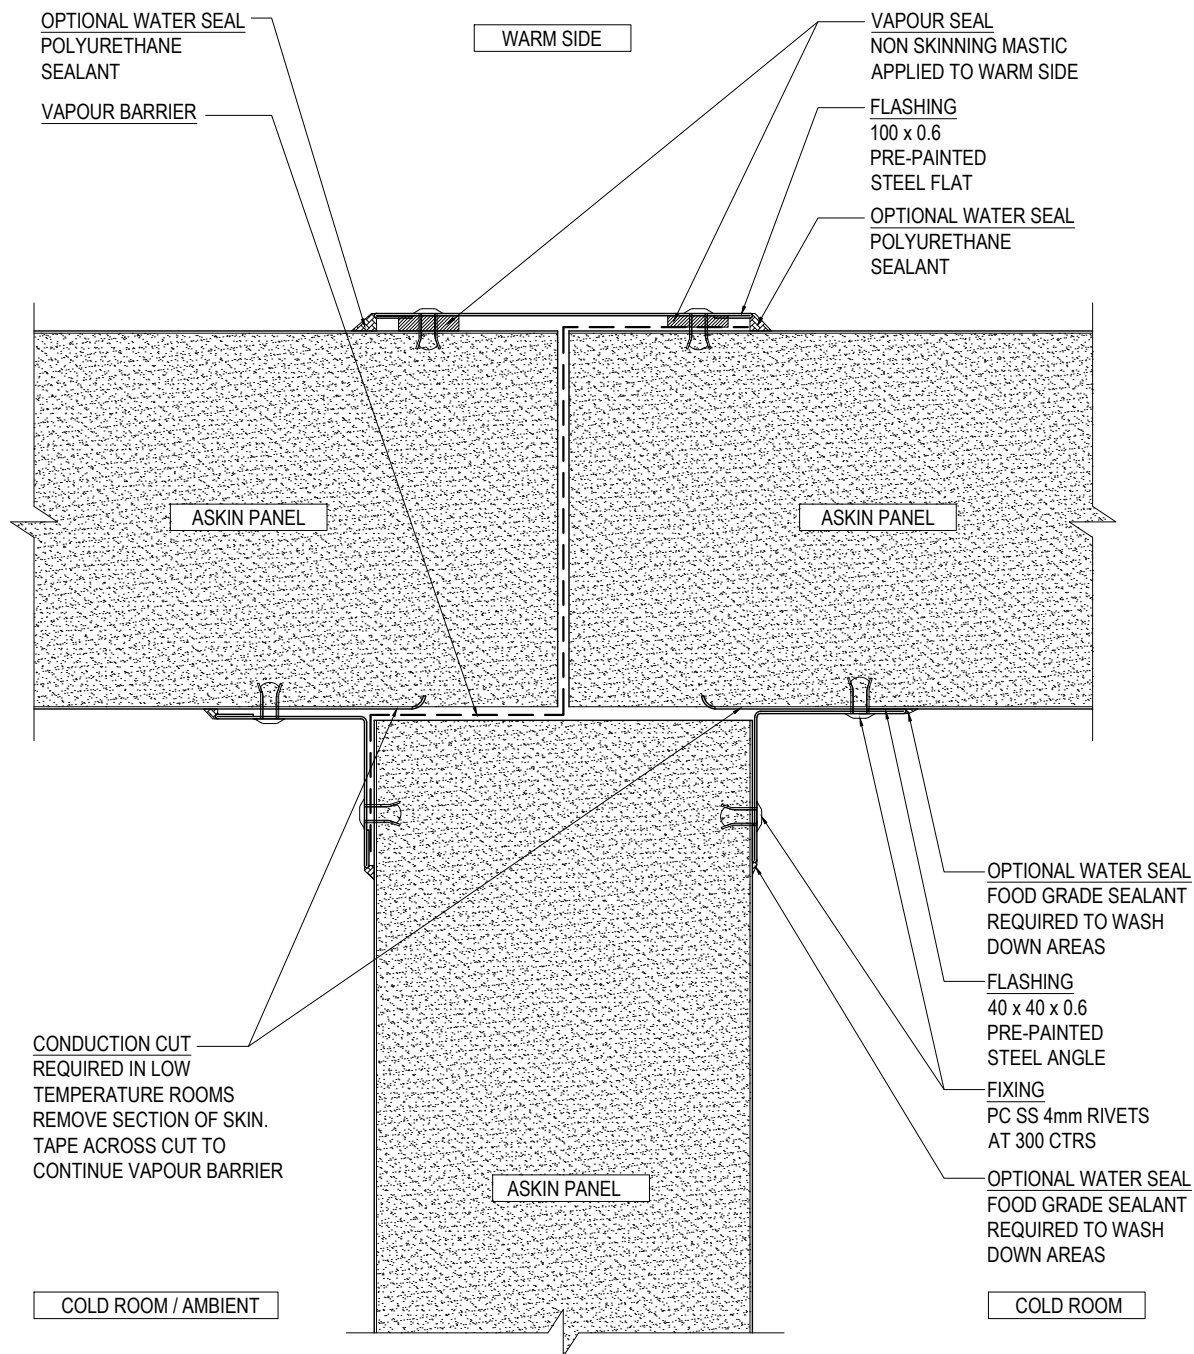

WALL TO CEILING CONNECTION
DETAIL - SECTION VIEW
SCALE 1:2

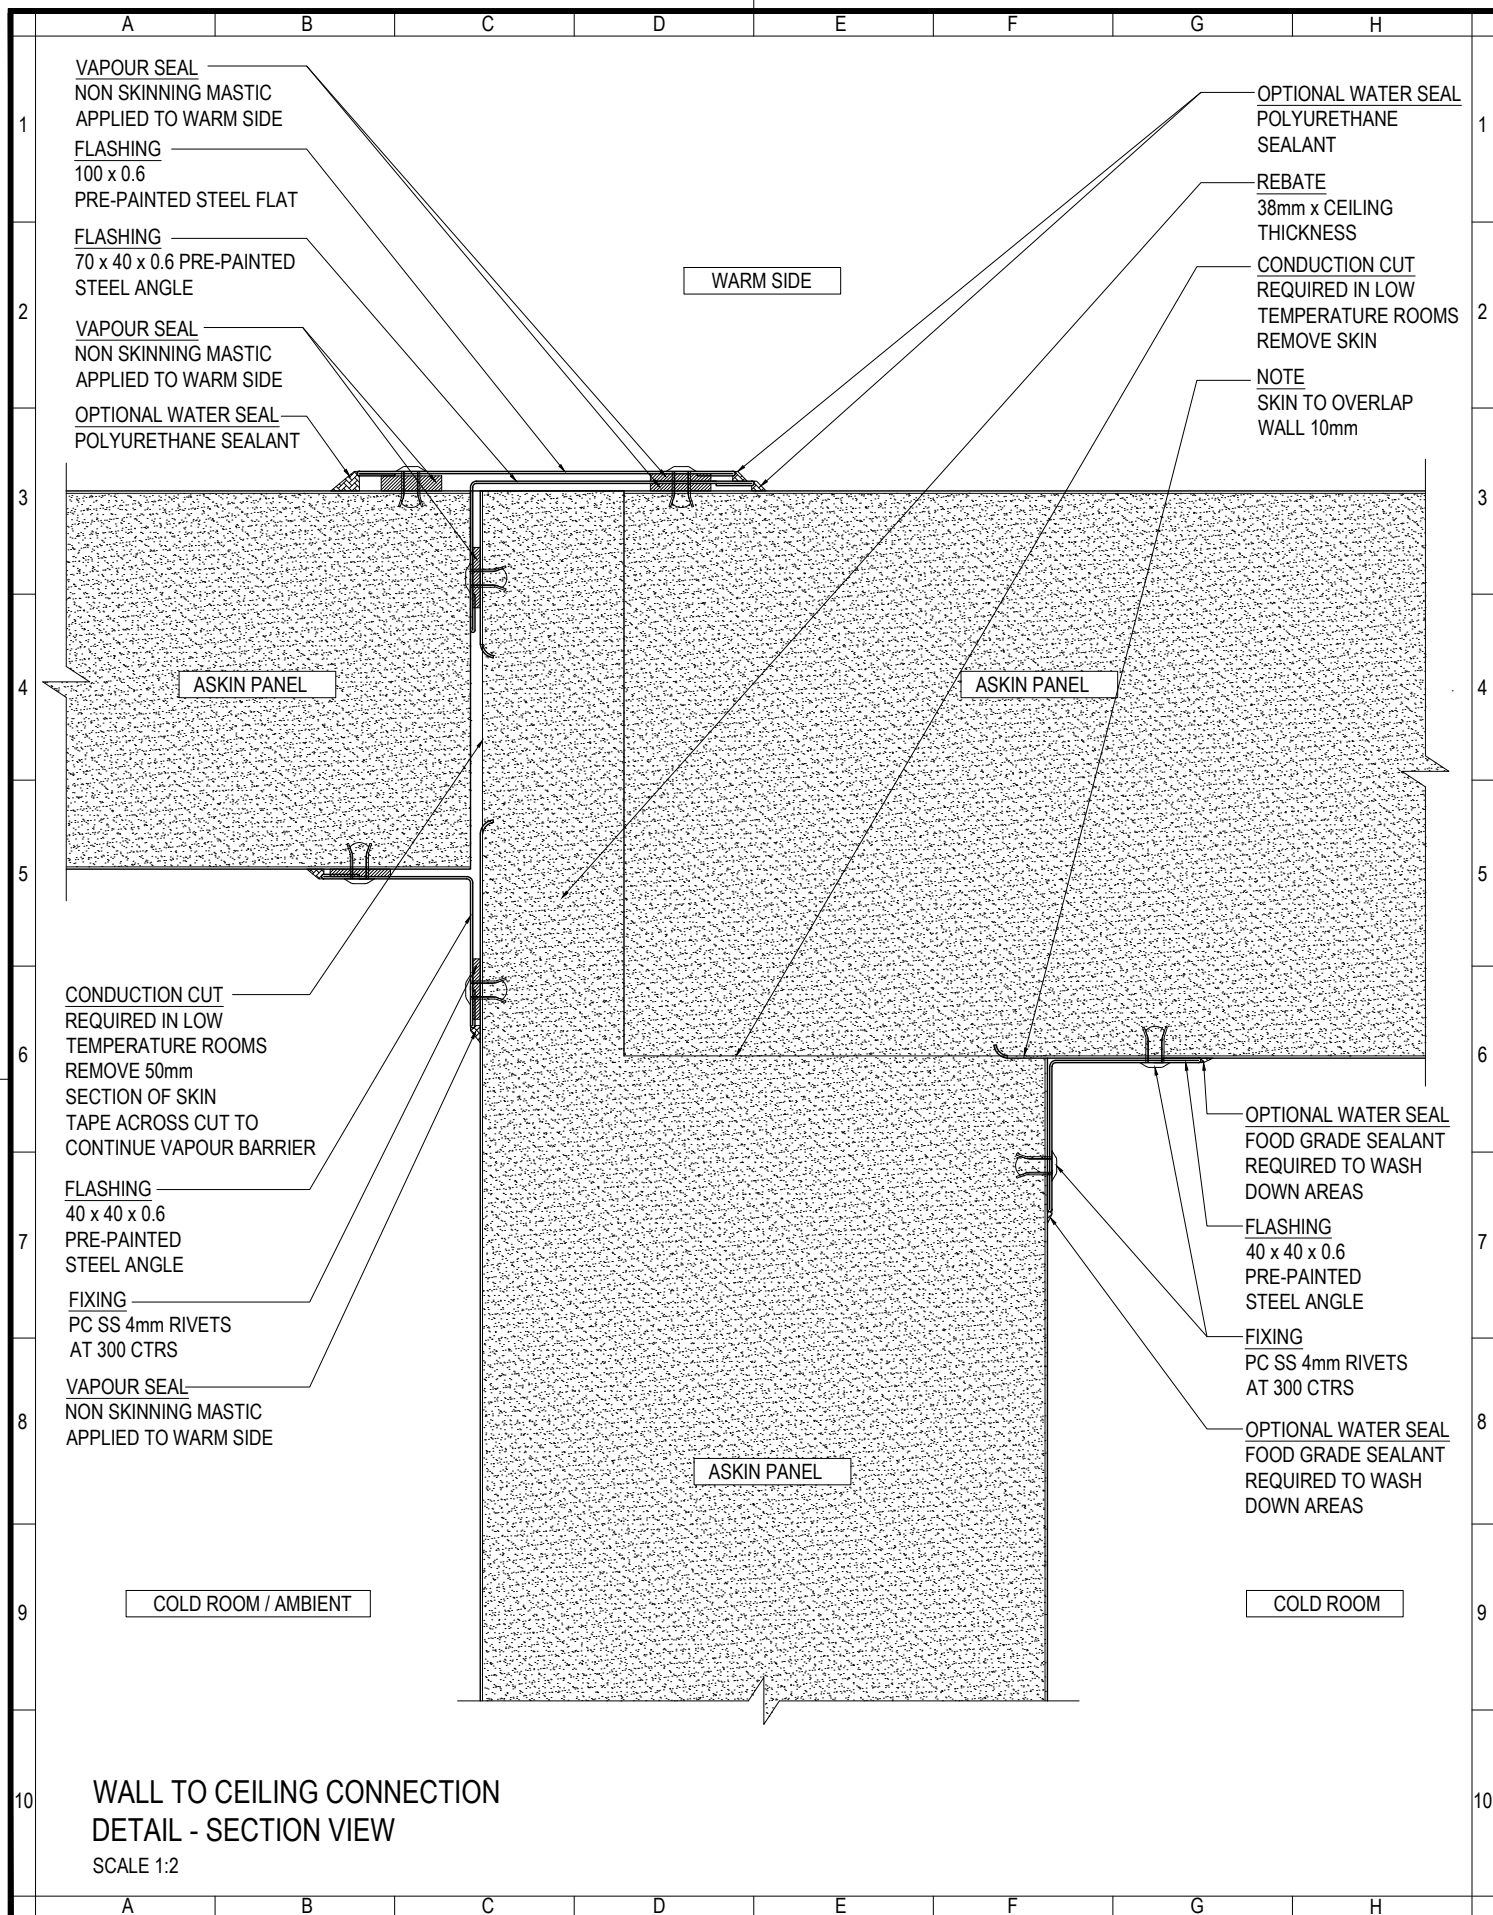

www.askin.net.au

VIC P: 03 9706 3277 WA P: 08 9249 4022
SA P: 08 8252 7188 QLD P: 07 3718 9500
NSW P: 02 4774 1255 NT P: 08 8947 3326

TITLE:

COLD STORAGE

**WALL TO CEILING
CONNECTION DETAILS**



Revision

-	-	-
-	-	-
-	-	-
-	-	-
-	-	-
-	-	-
-	-	-
-	-	-

Checked By

A SHANNON

Drawn By

R VORWERK

Issue date

06.10.2022

Drawing No.

Scale

1:2


Sheet size


A4


Revision


-


INTCOLD - 505

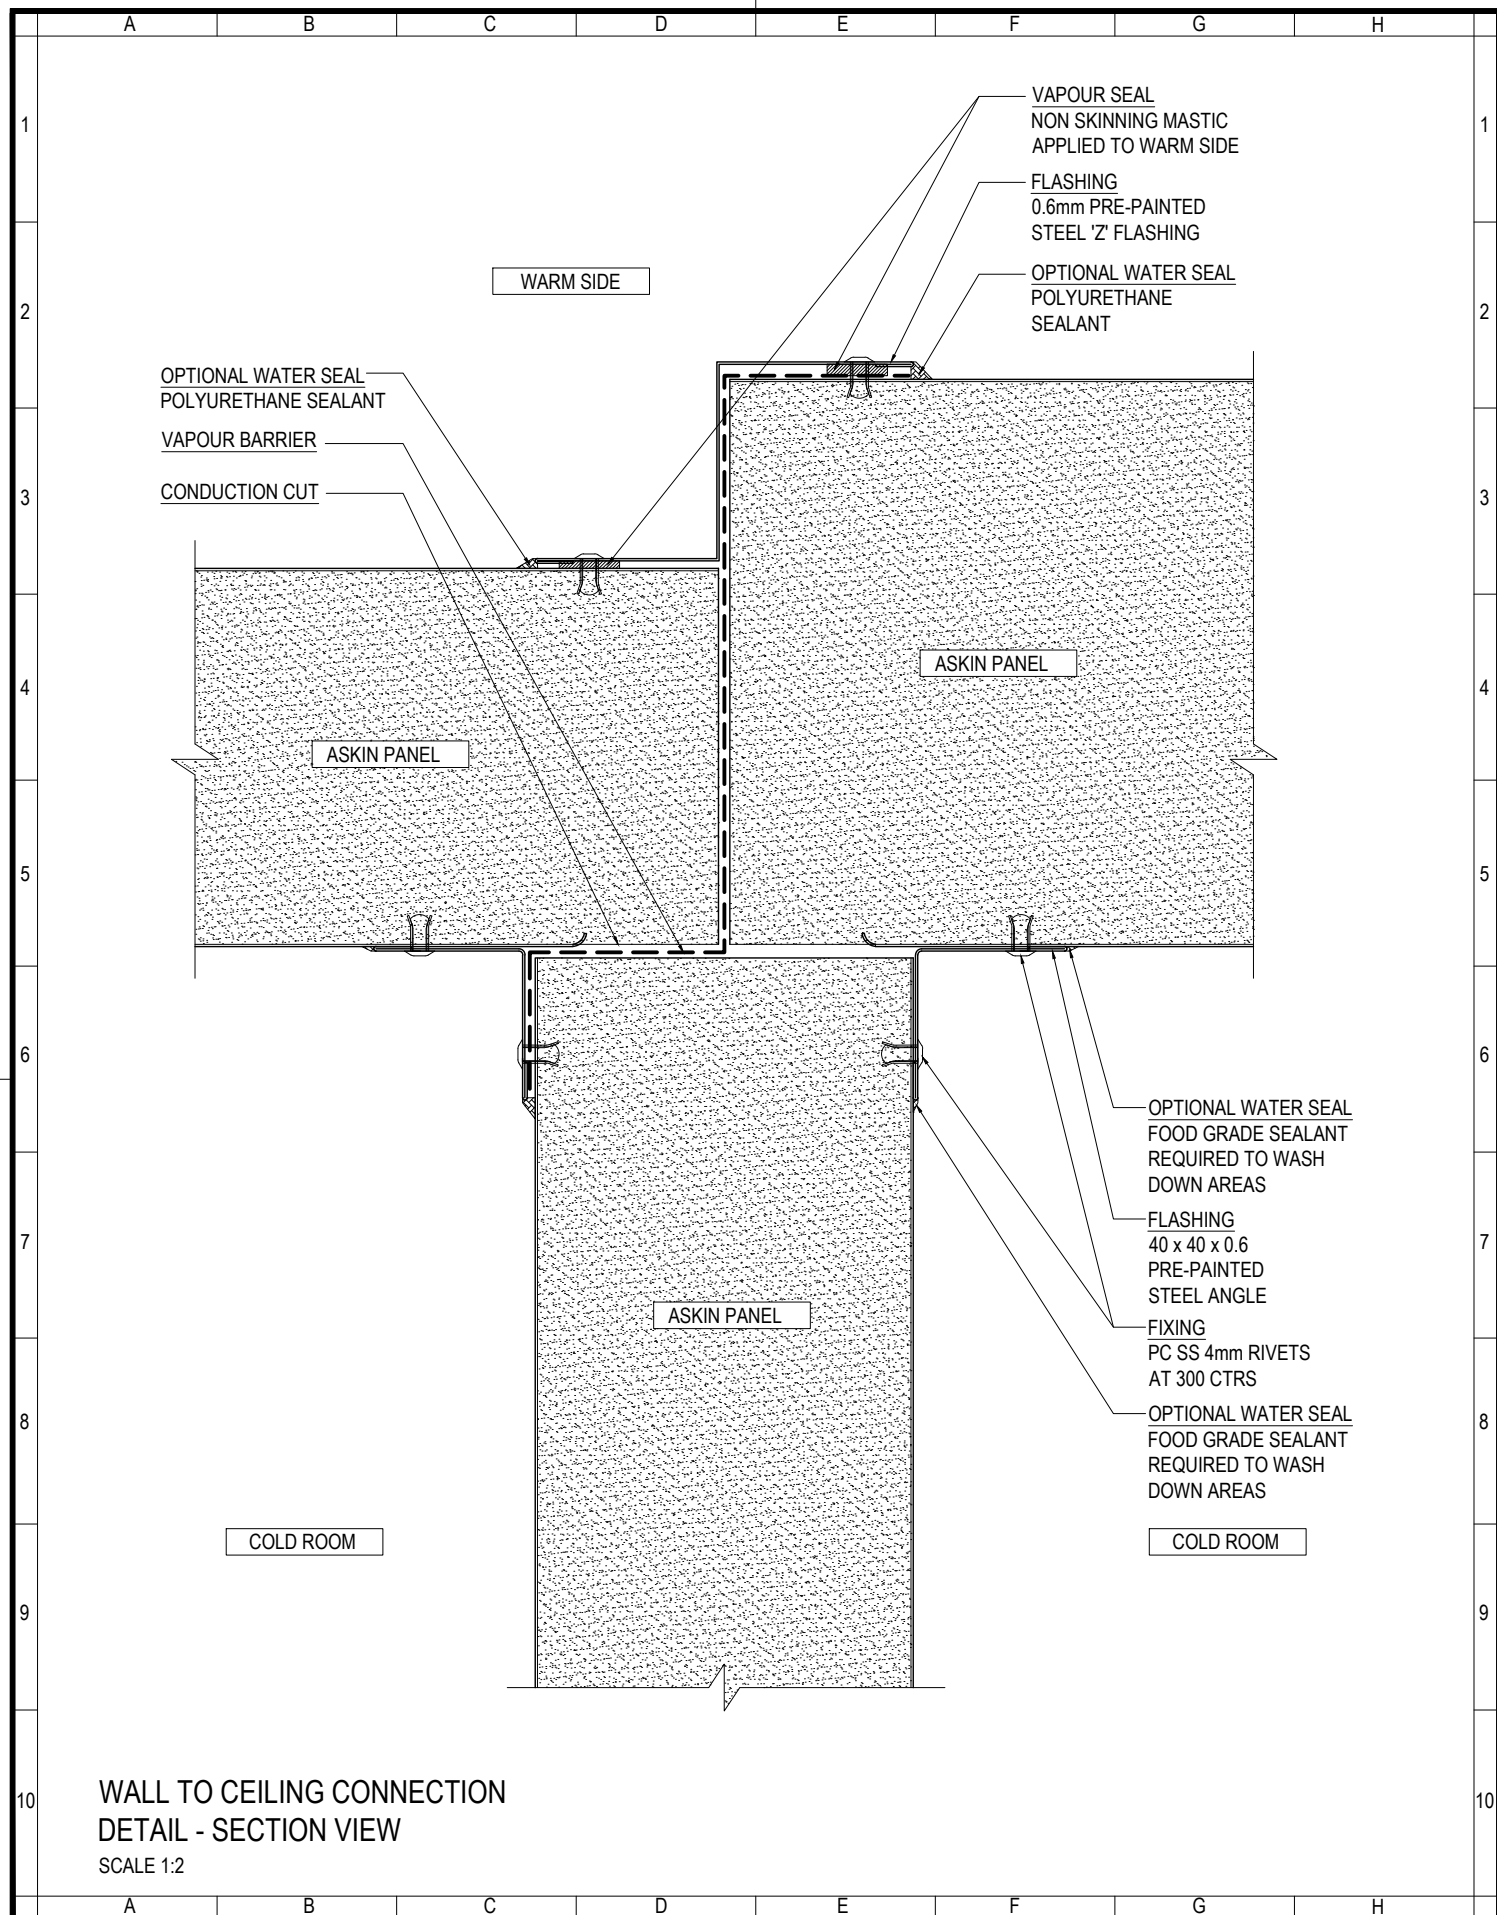


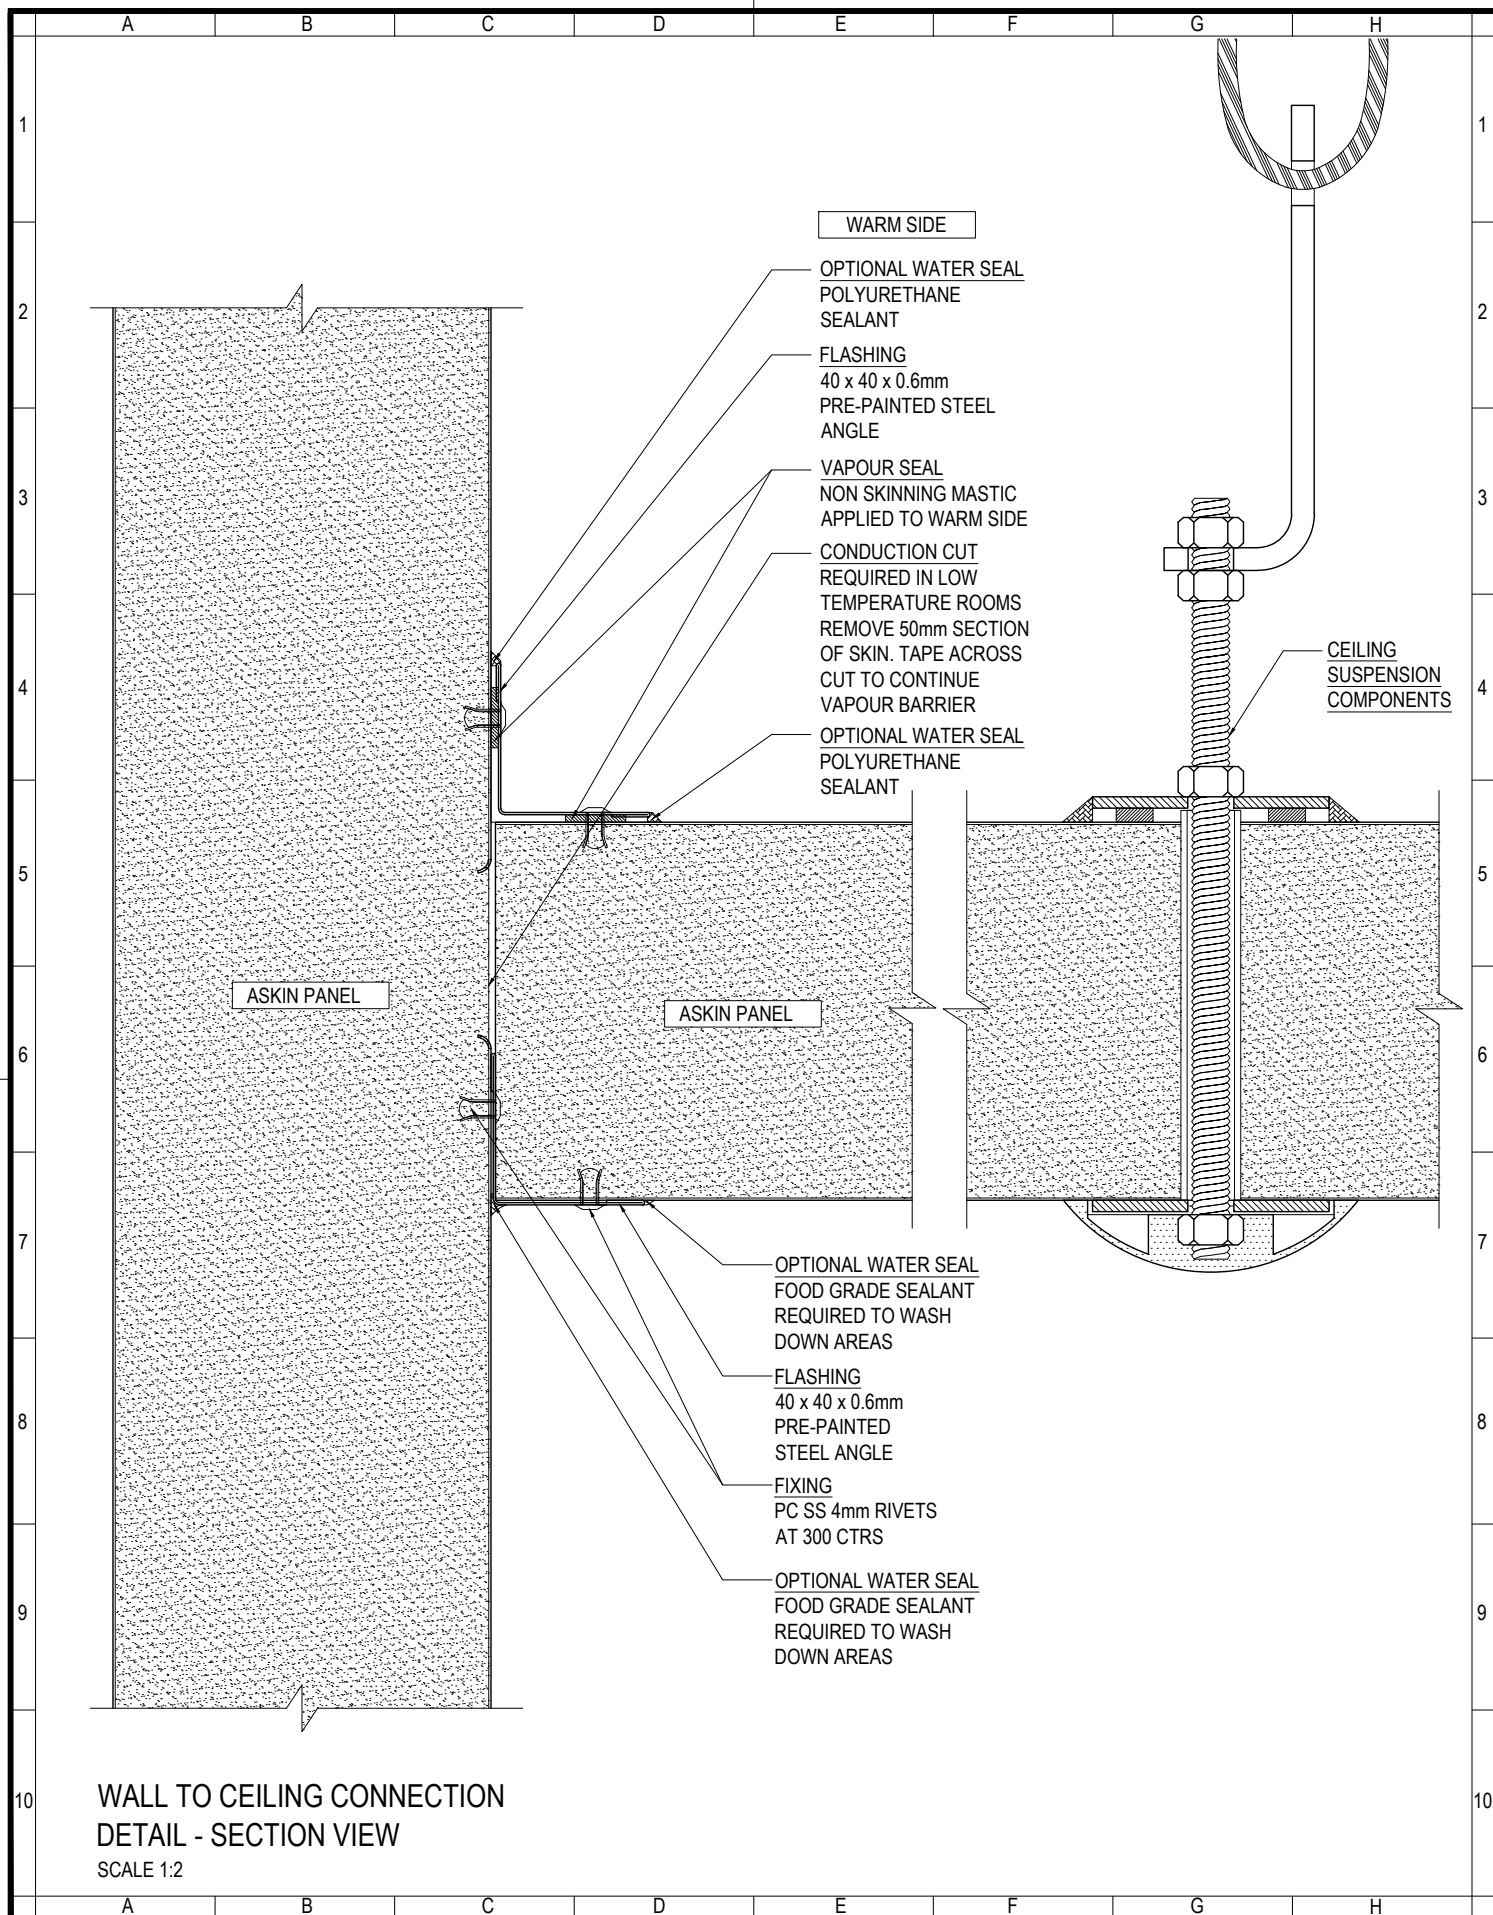


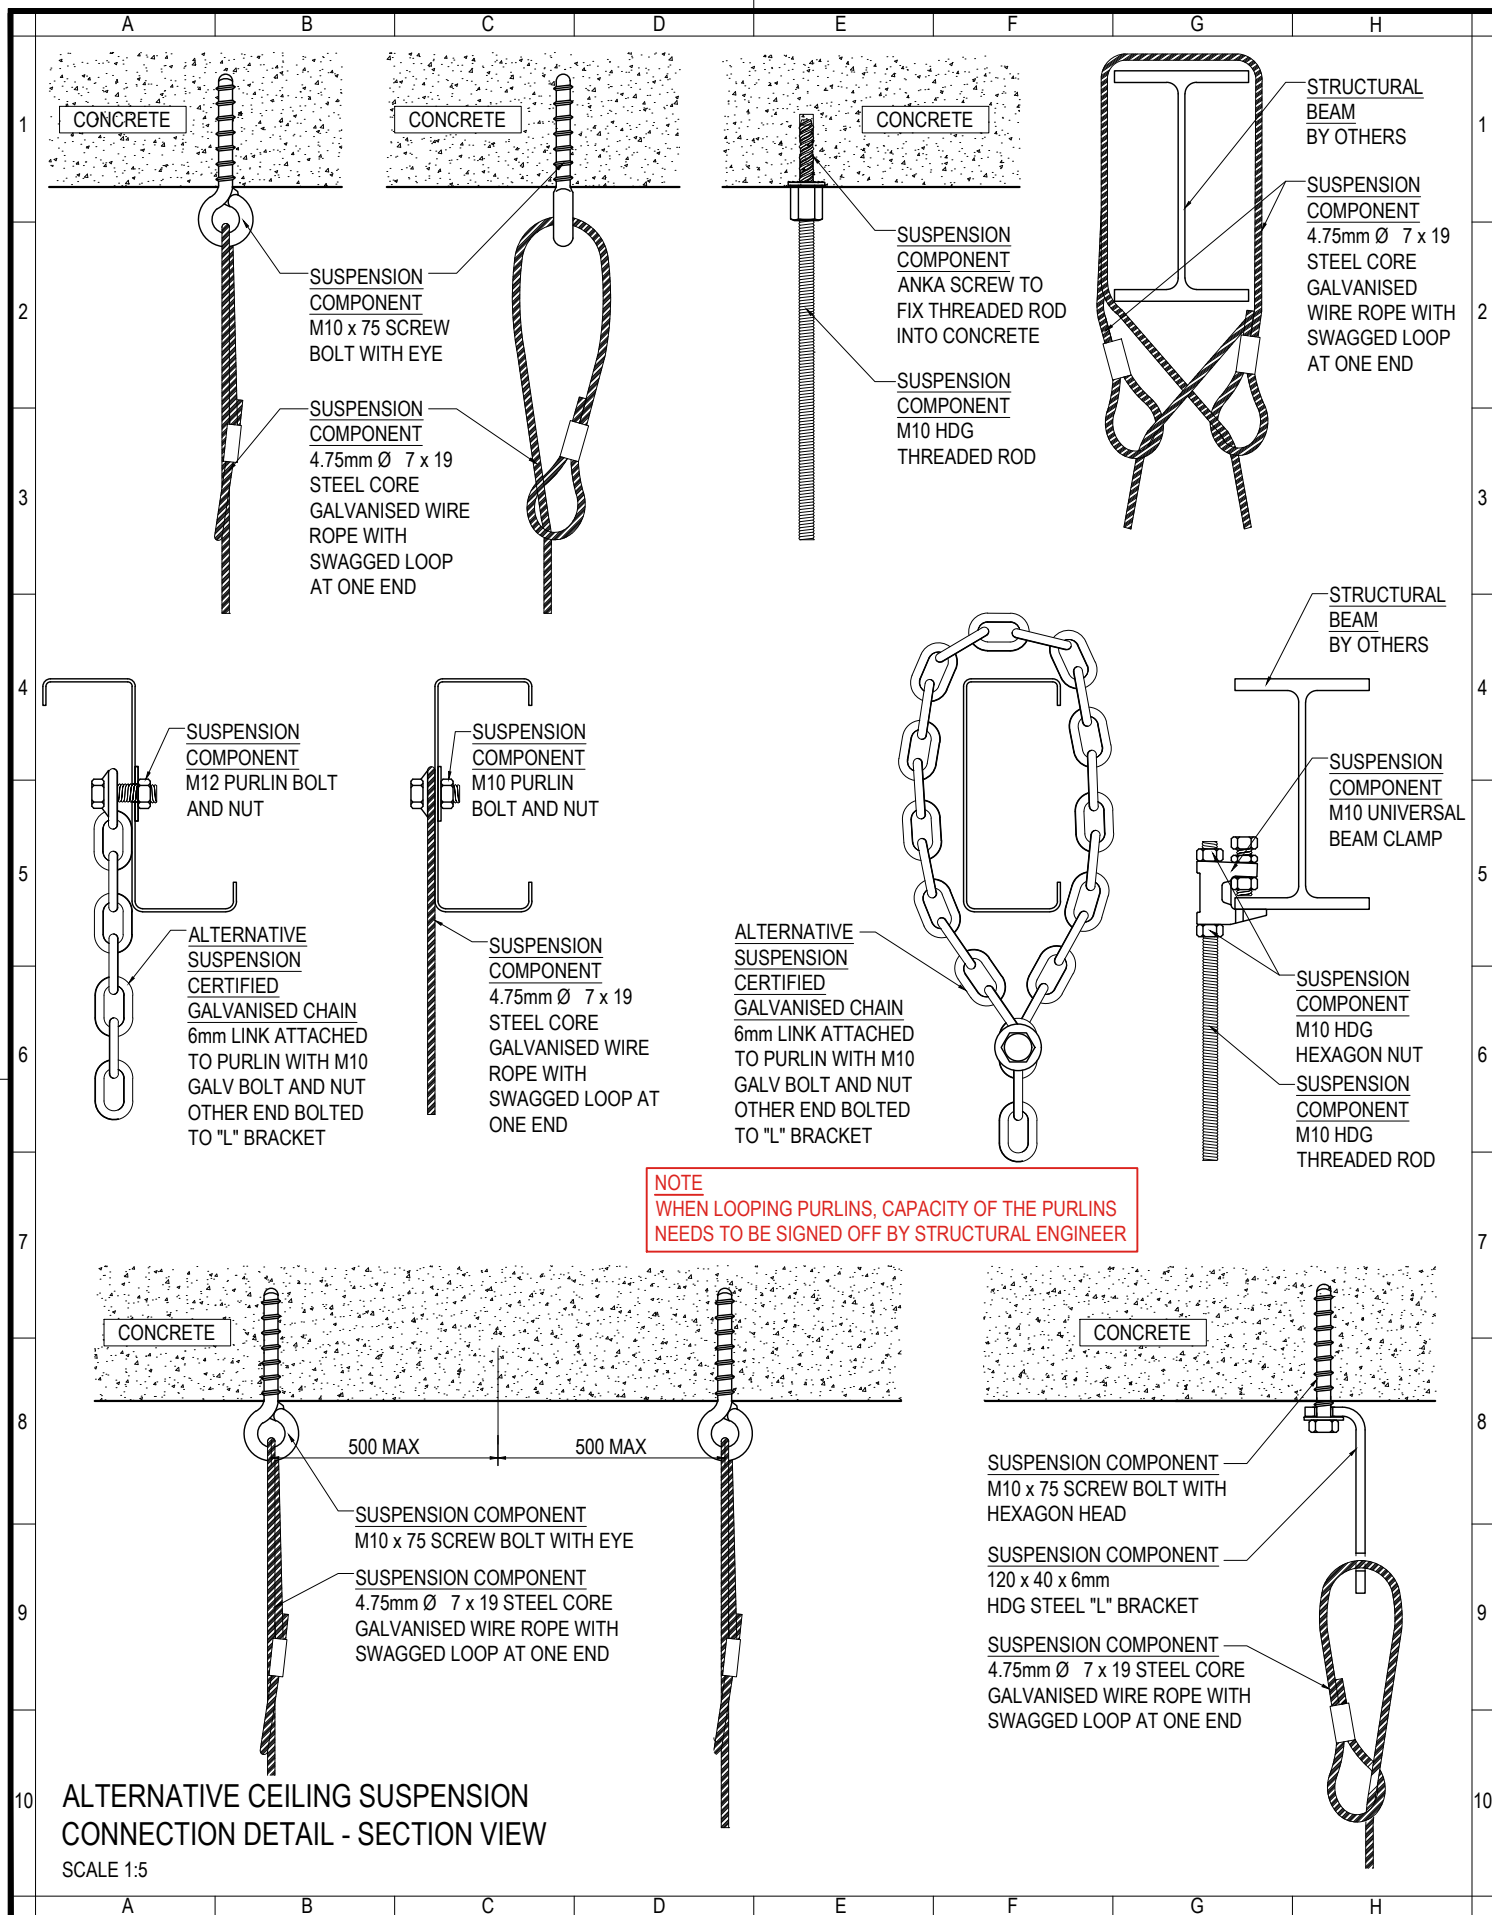


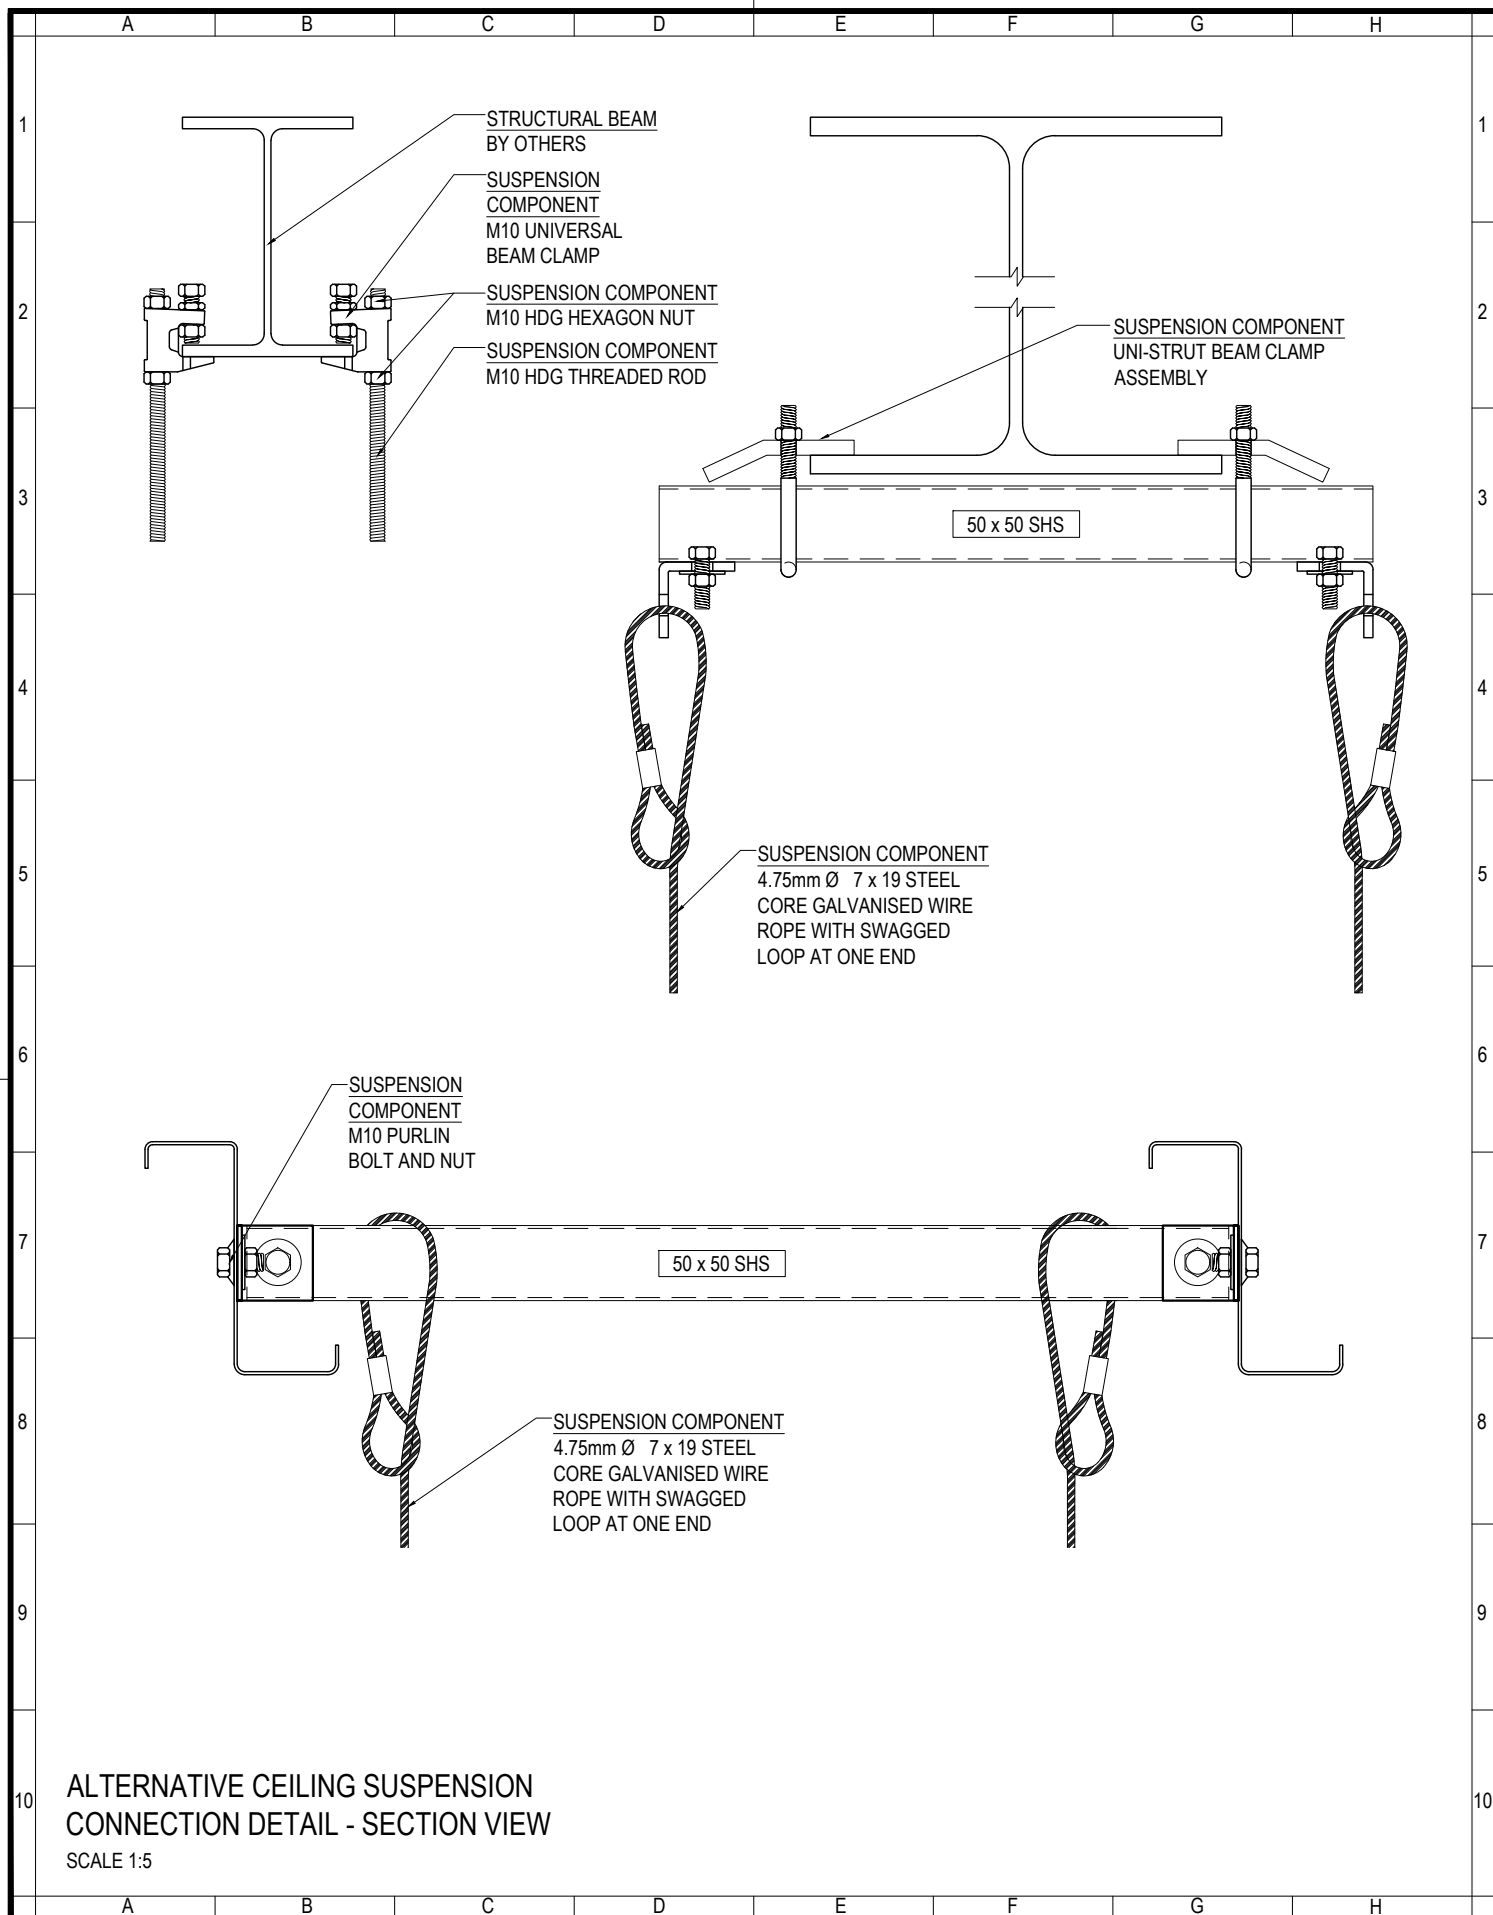

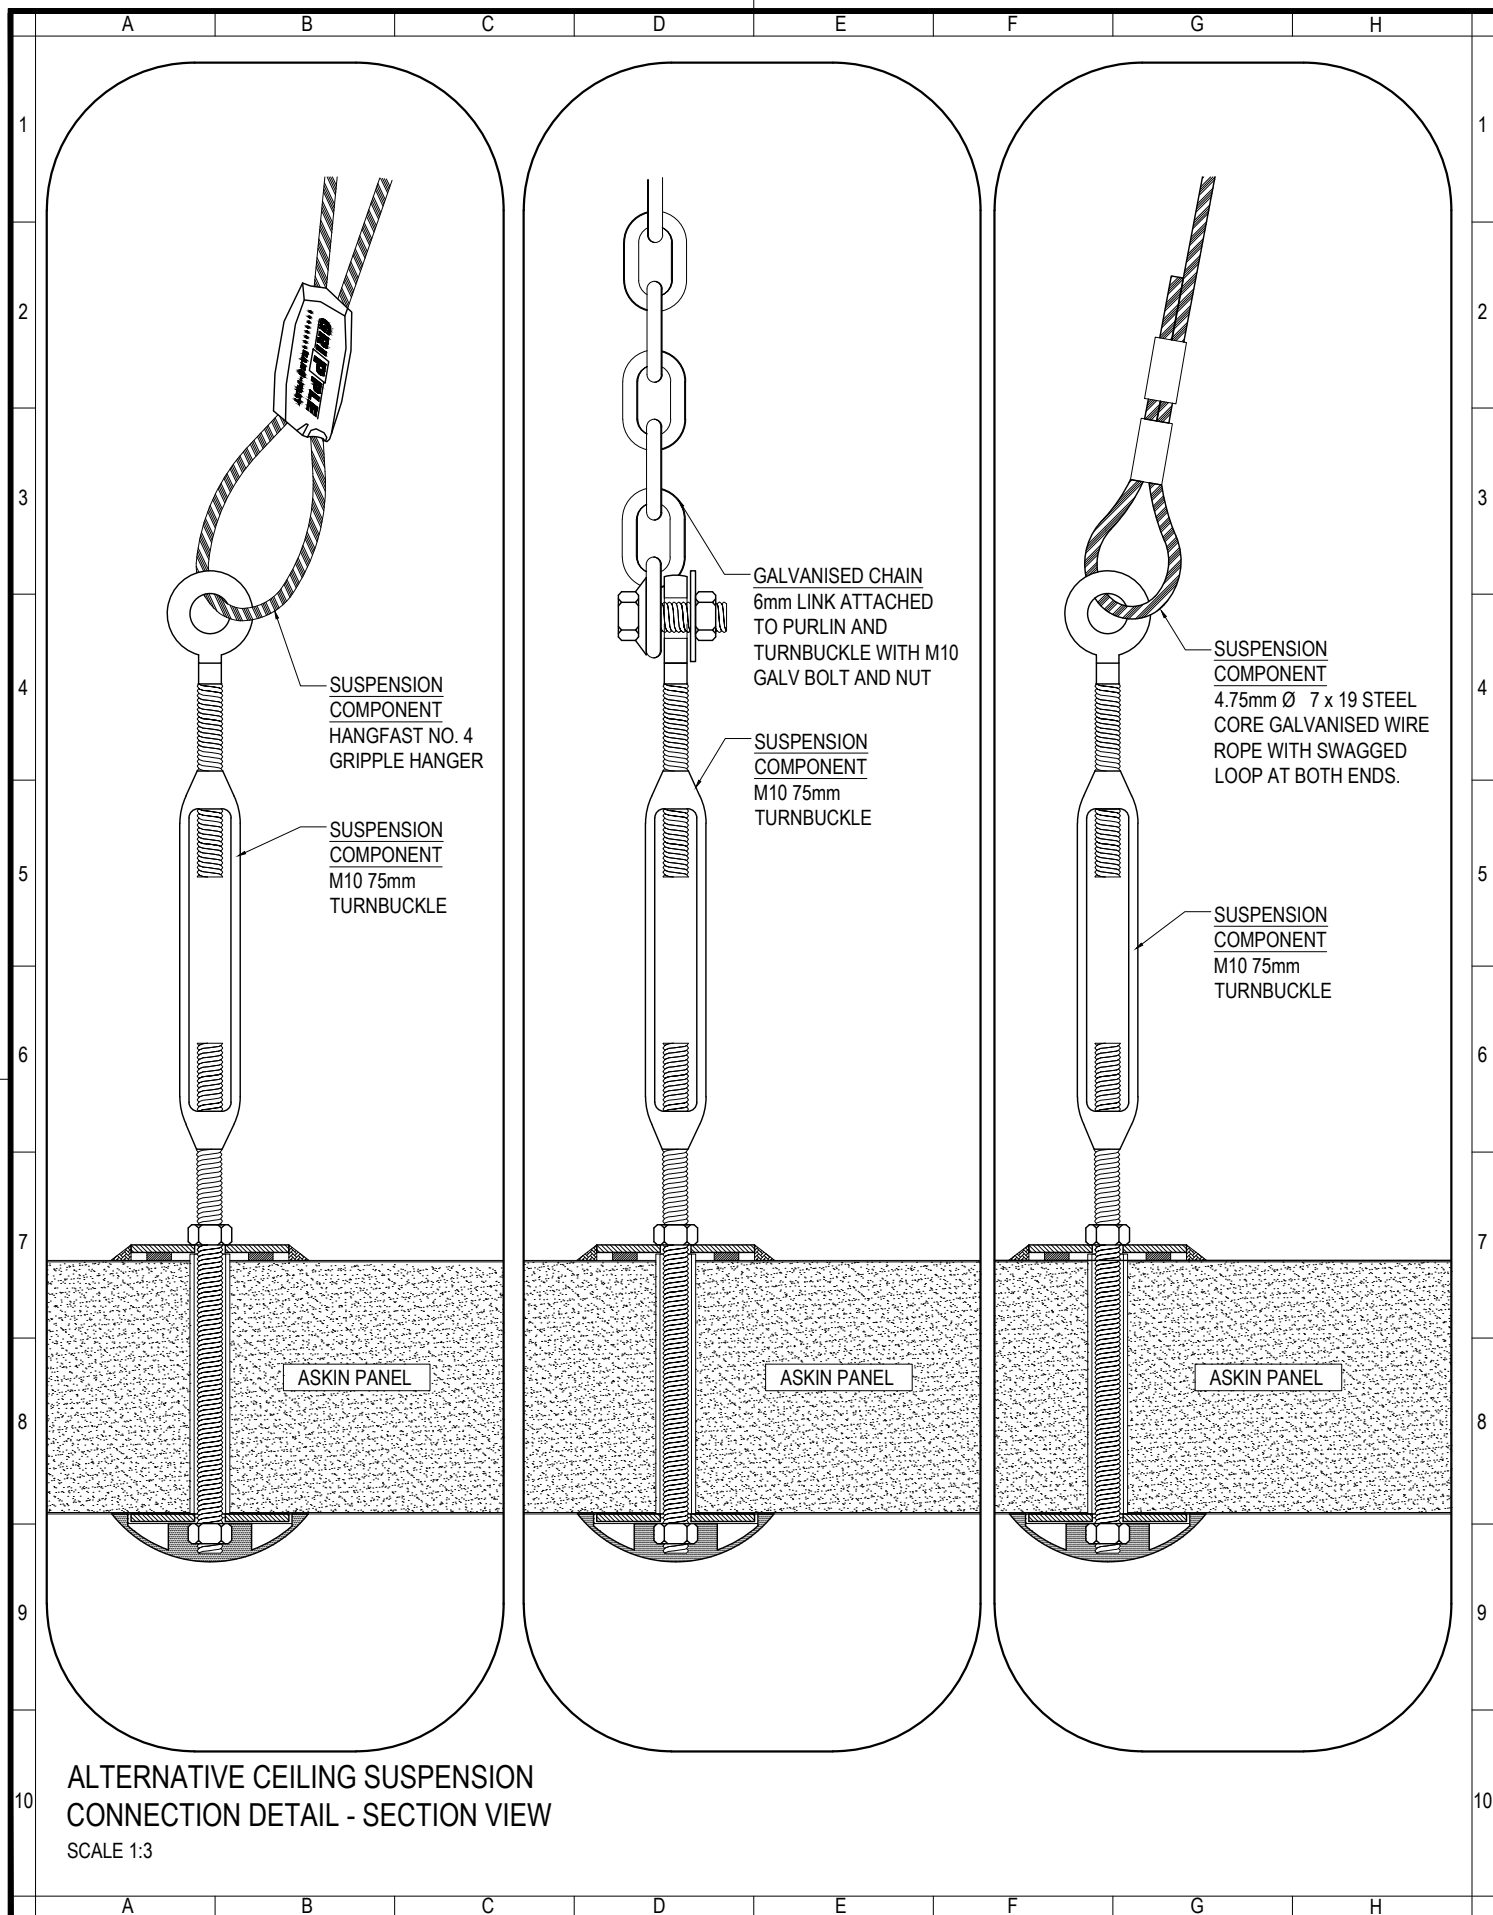


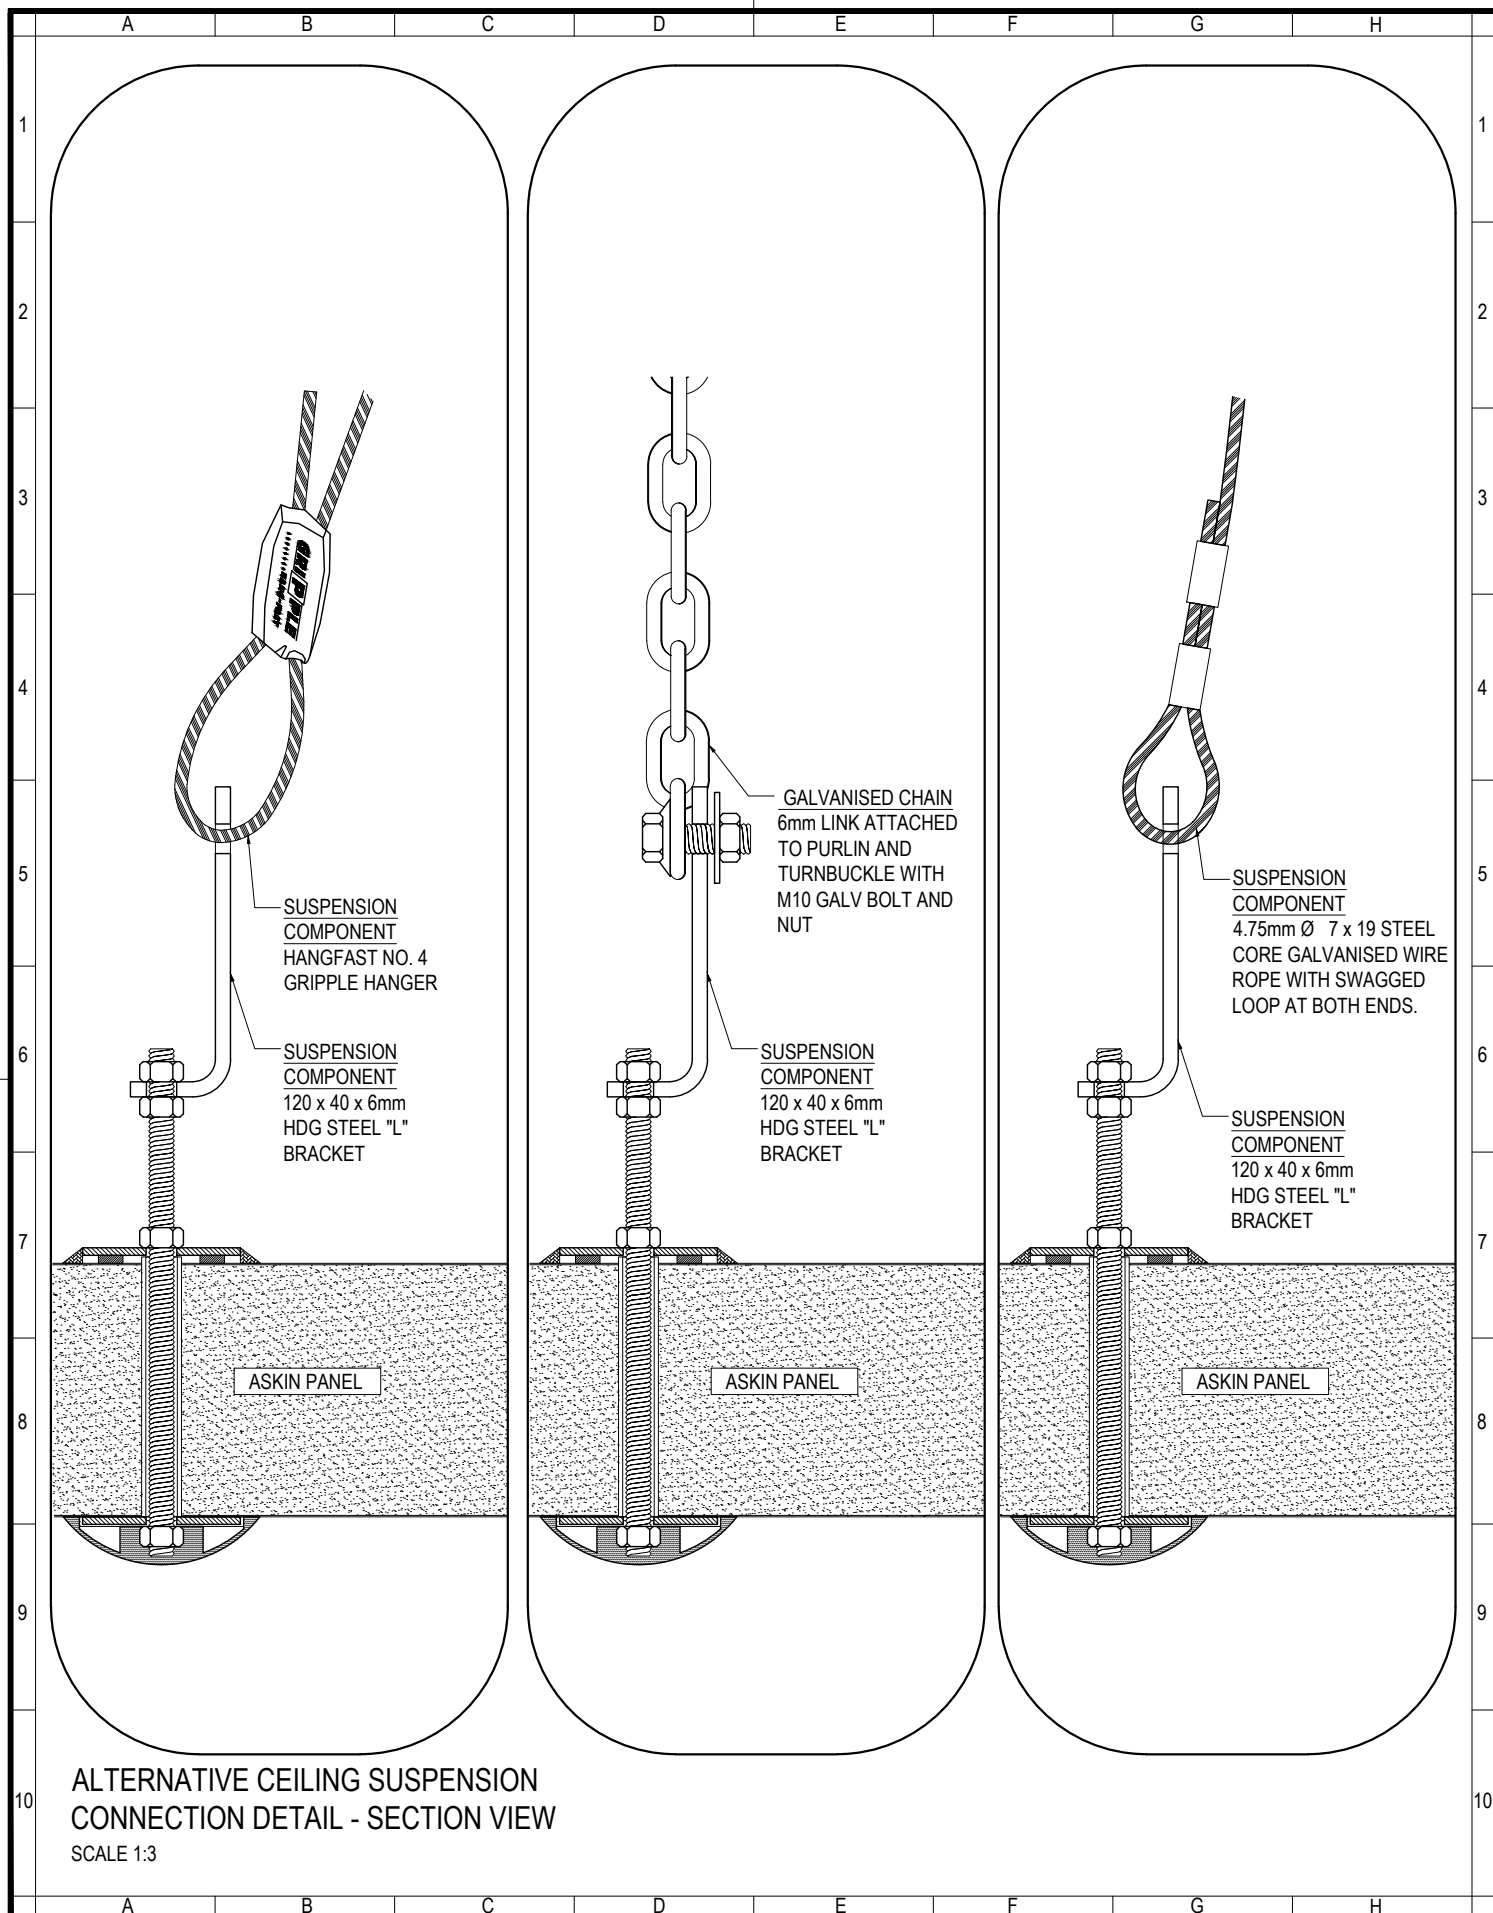


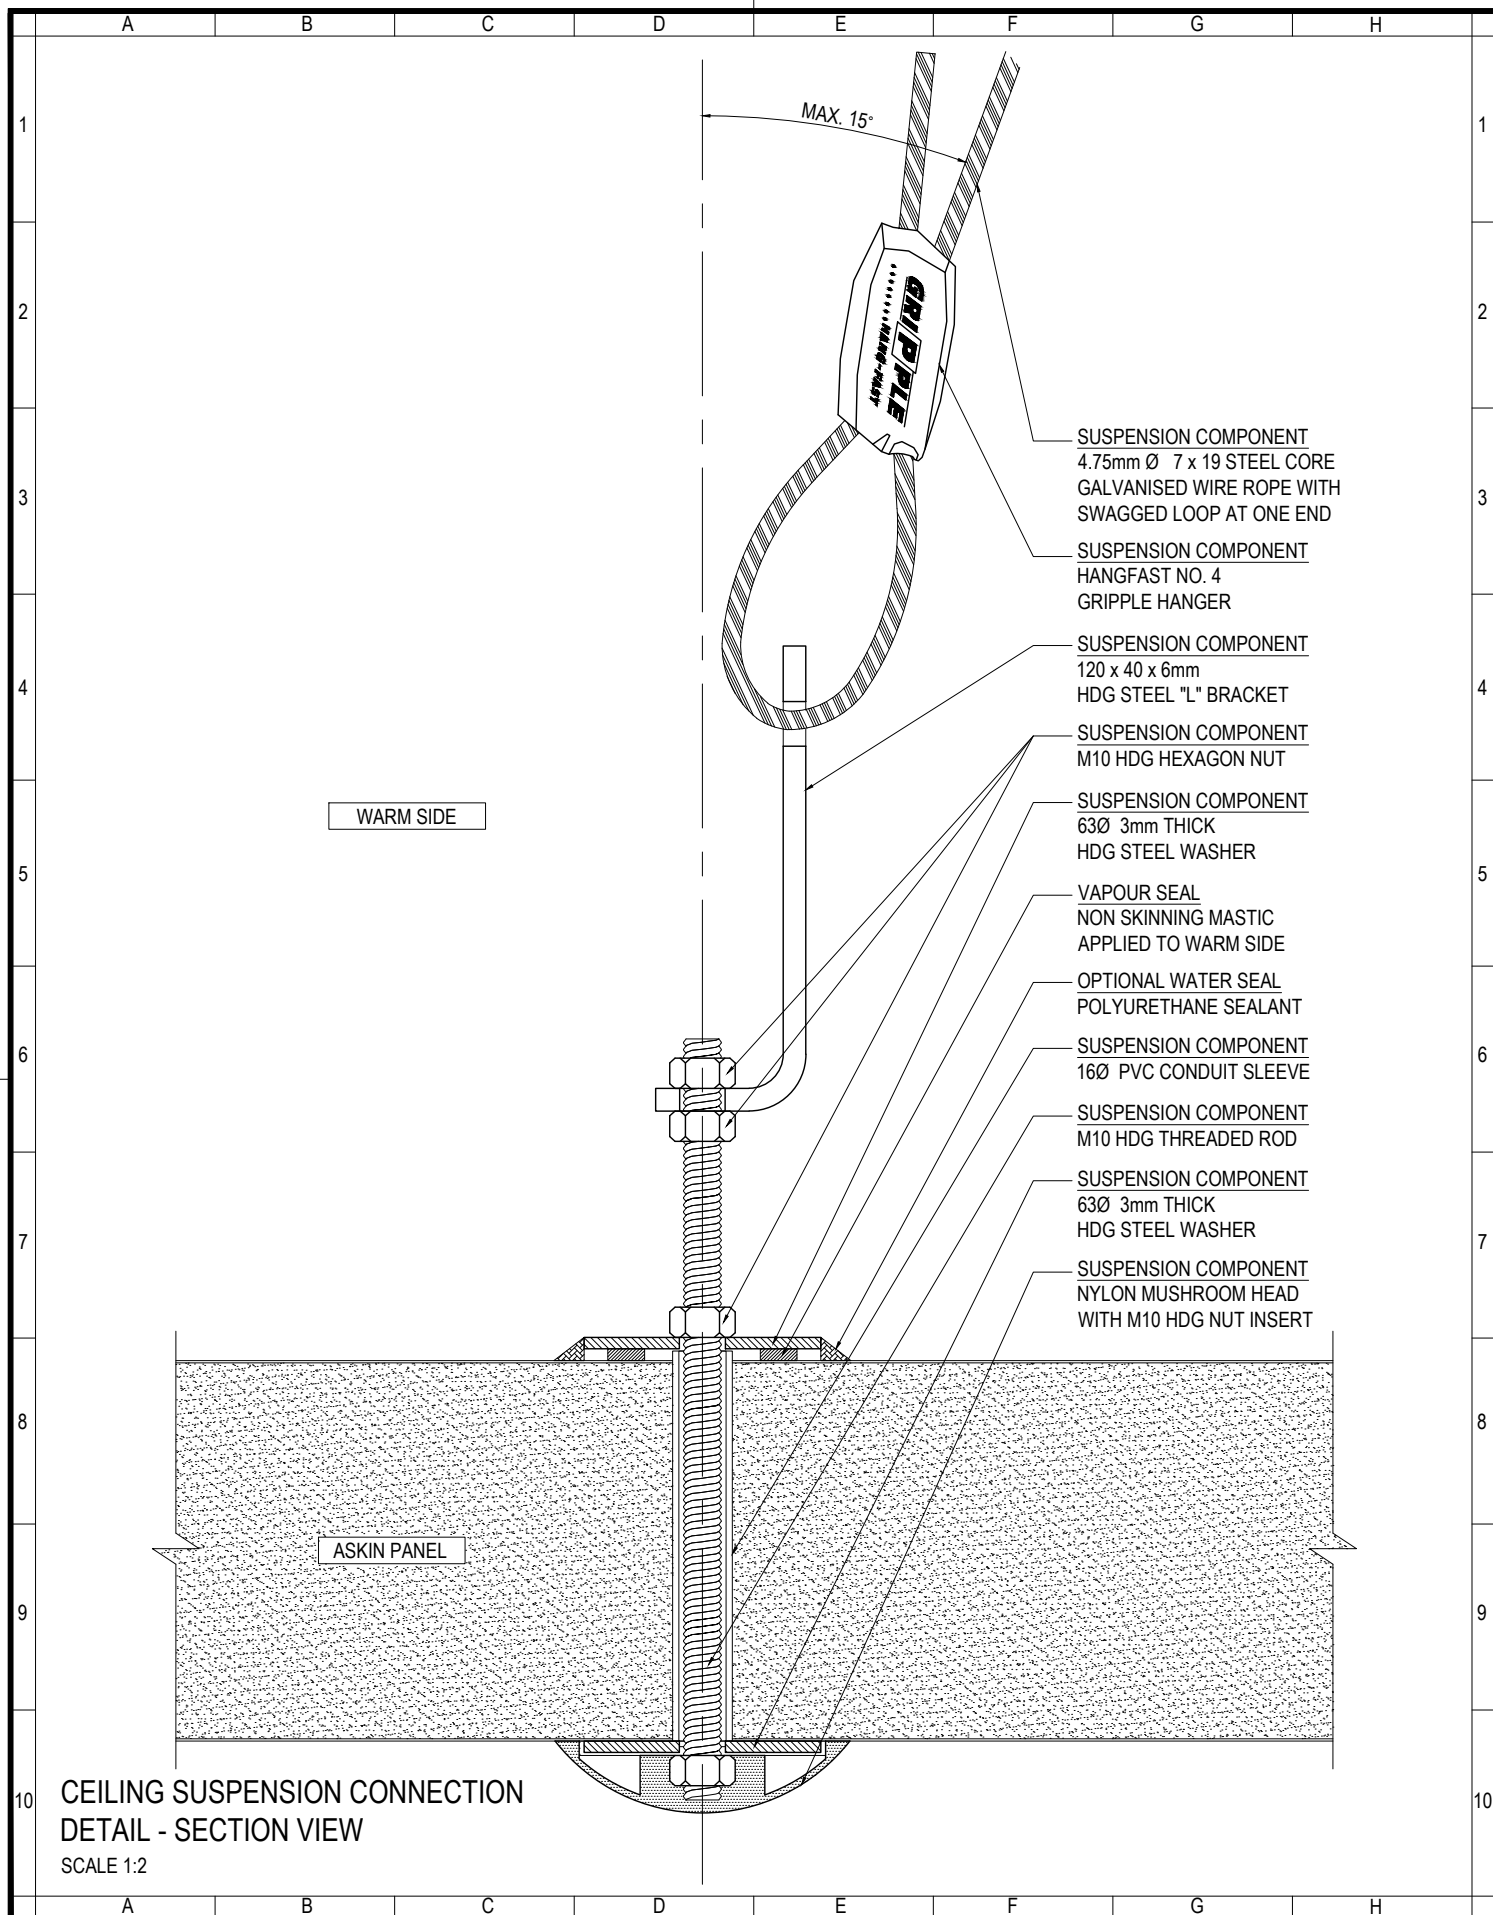

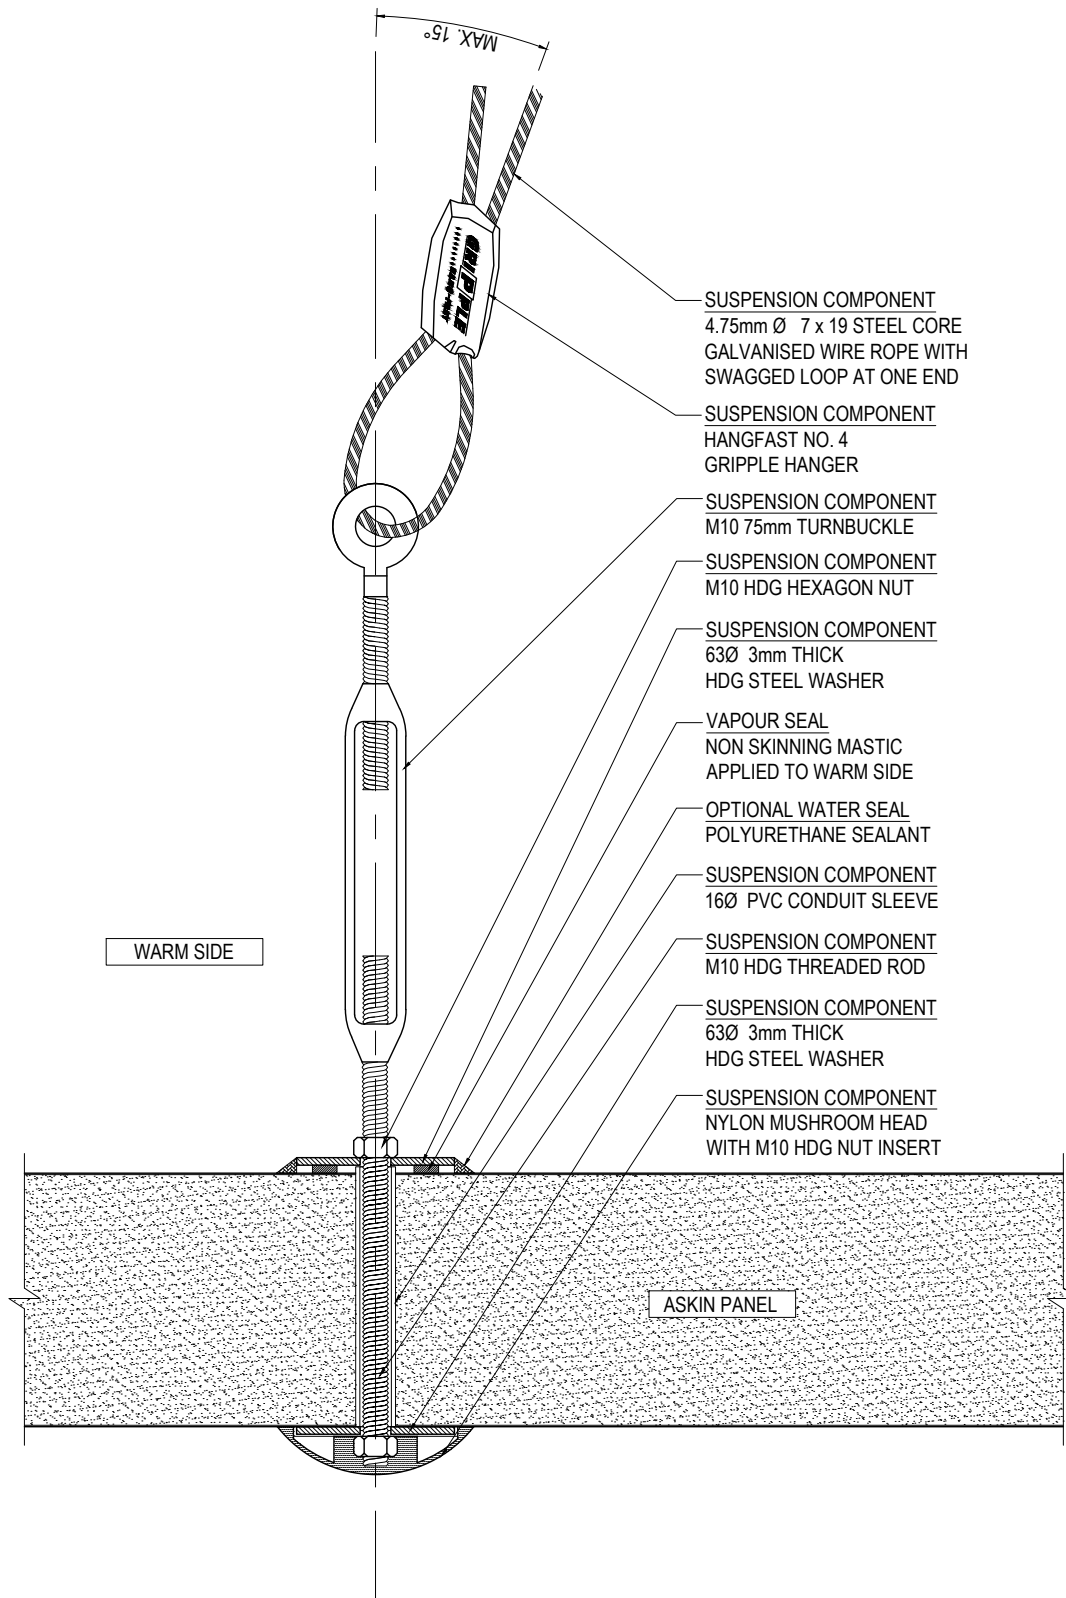

CEILING SUSPENSION CONNECTION
DETAIL - SECTION VIEW
SCALE 1:3

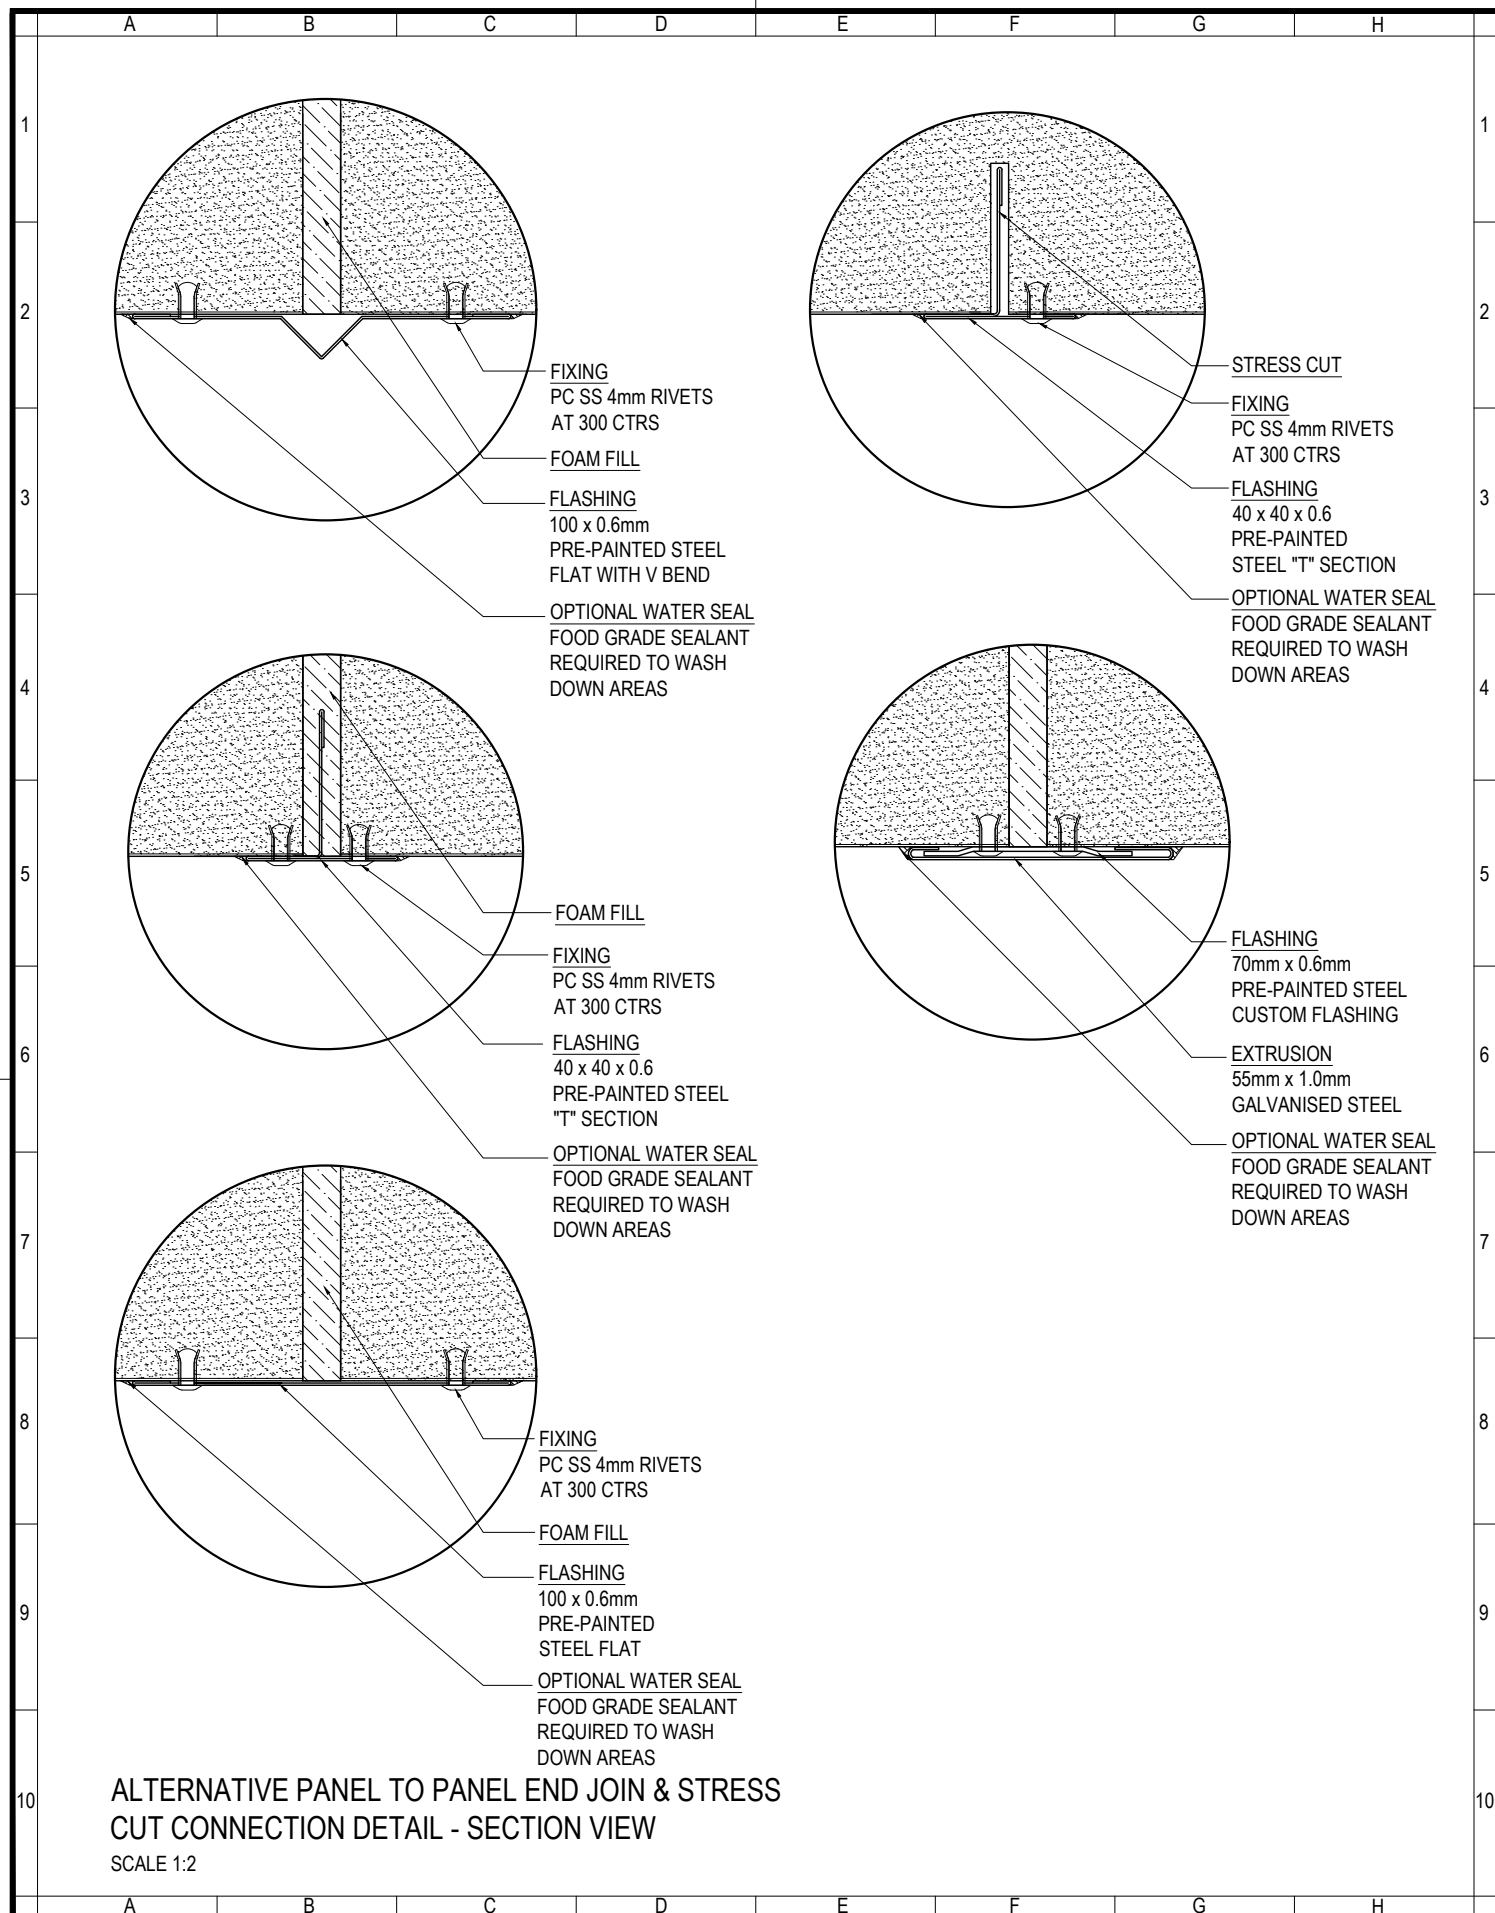

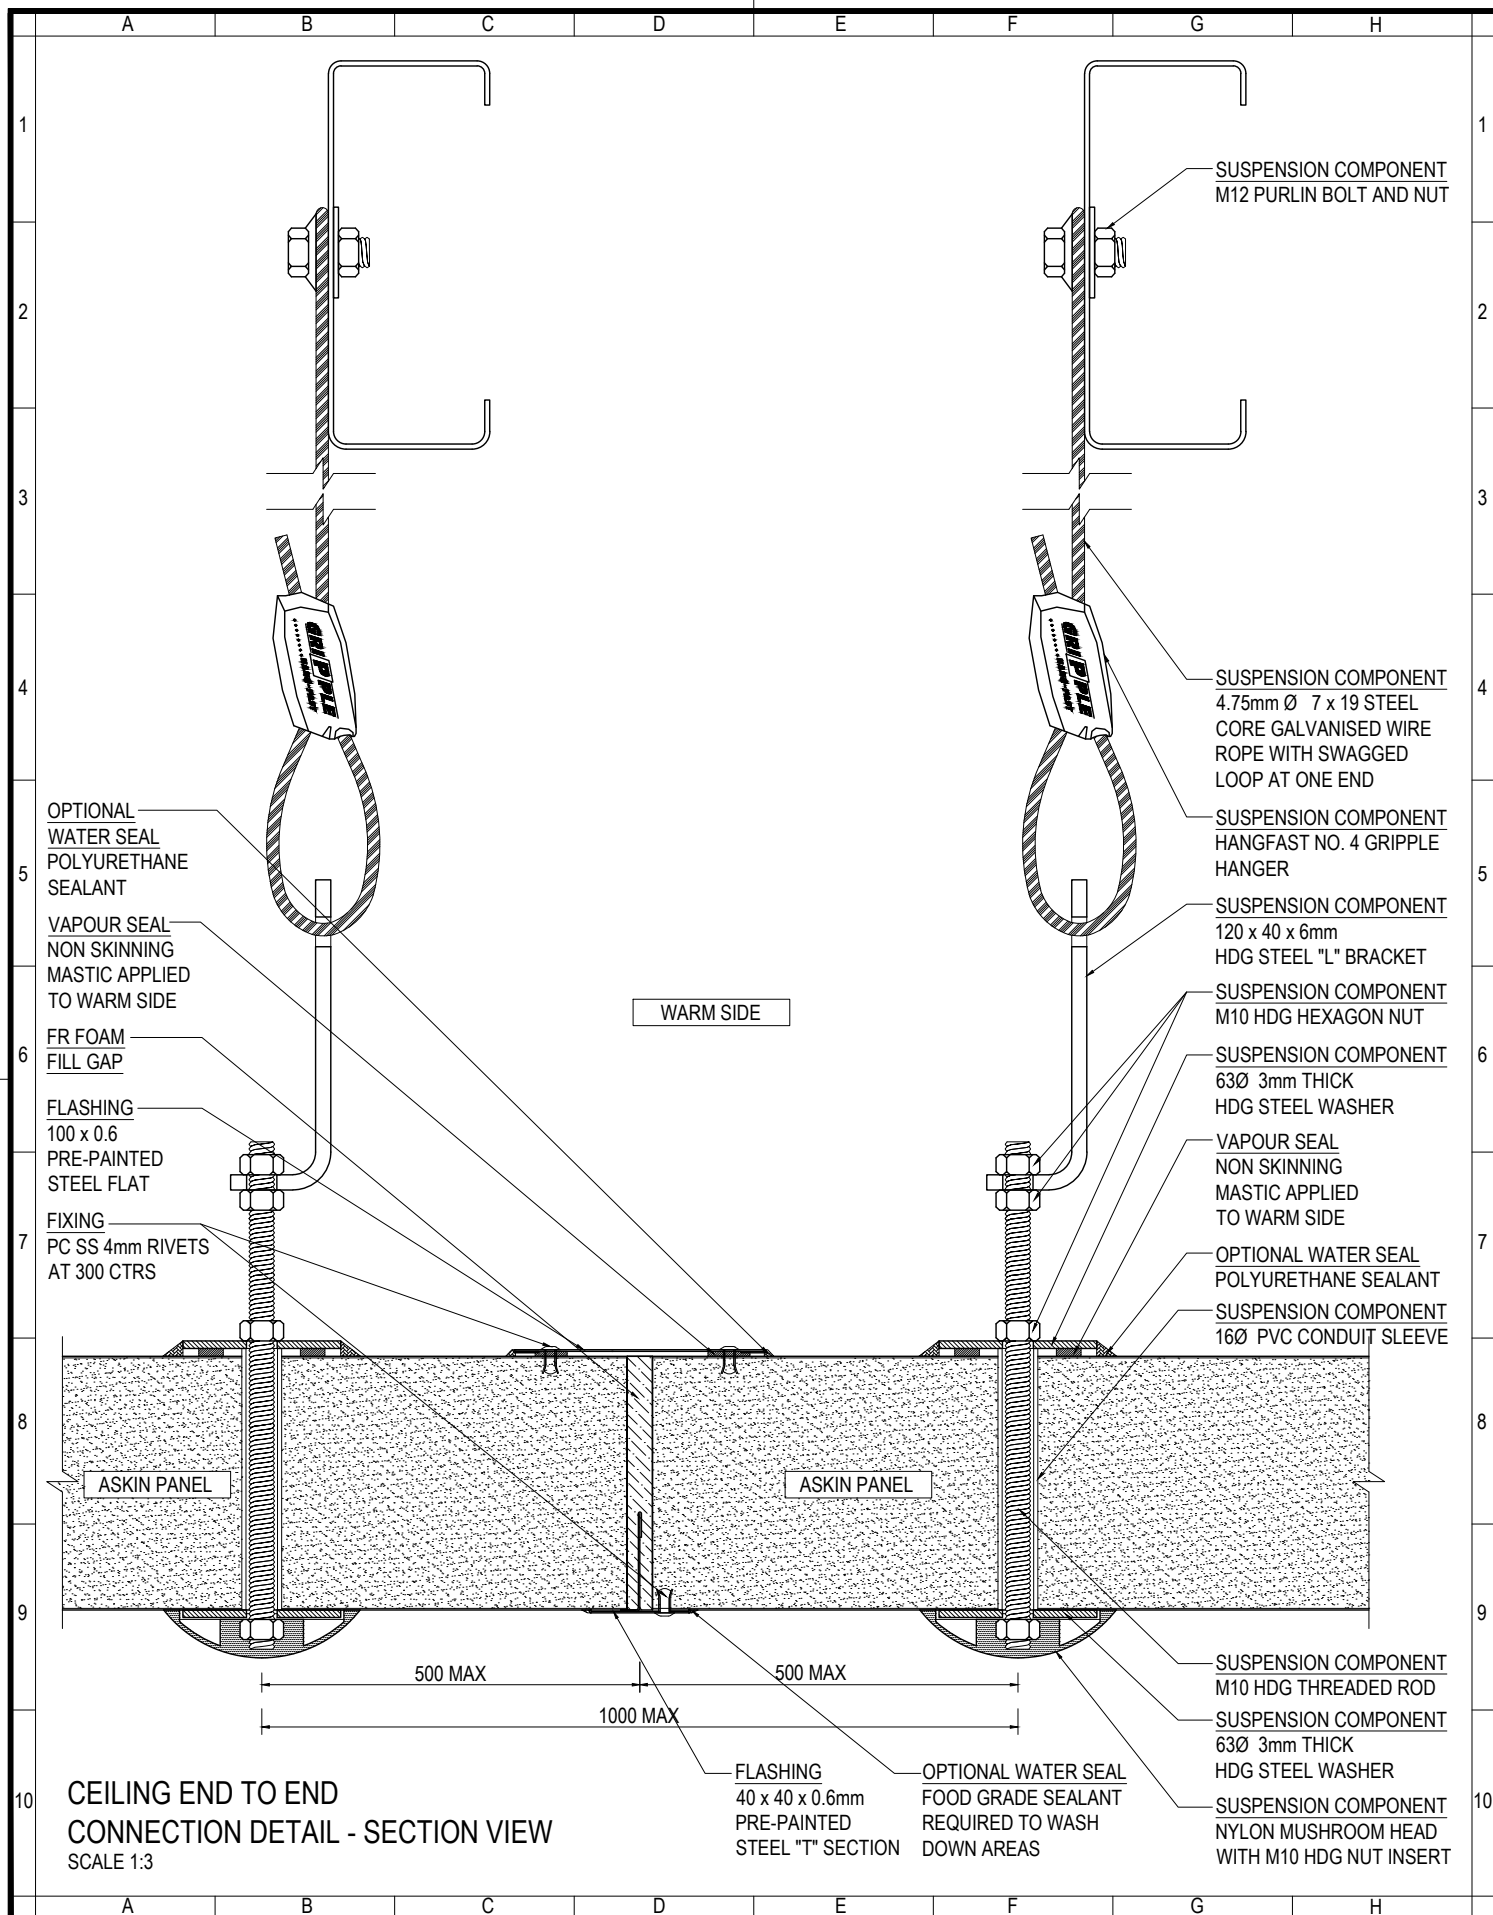

ASKIN
Performance Panels

www.askin.net.au

VIC P : 03 9706 3277 WA P : 08 9249 4022
SA P : 08 8252 7188 QLD P : 07 3718 9500
NSW P : 02 4774 1255 NT P : 08 8947 3326

TITLE:

COLD STORAGE

CEILING SUSPENSION
CONNECTION DETAILS



Revision

-	-	-
-	-	-
-	-	-
-	-	-
-	-	-
-	-	-
-	-	-

Checked By

A SHANNON

Drawn By

R VORWERK

Issue date

06.10.2022

Drawing No.

Scale

1:3


Sheet size


A4


Revision

-

INTCOLD - 607

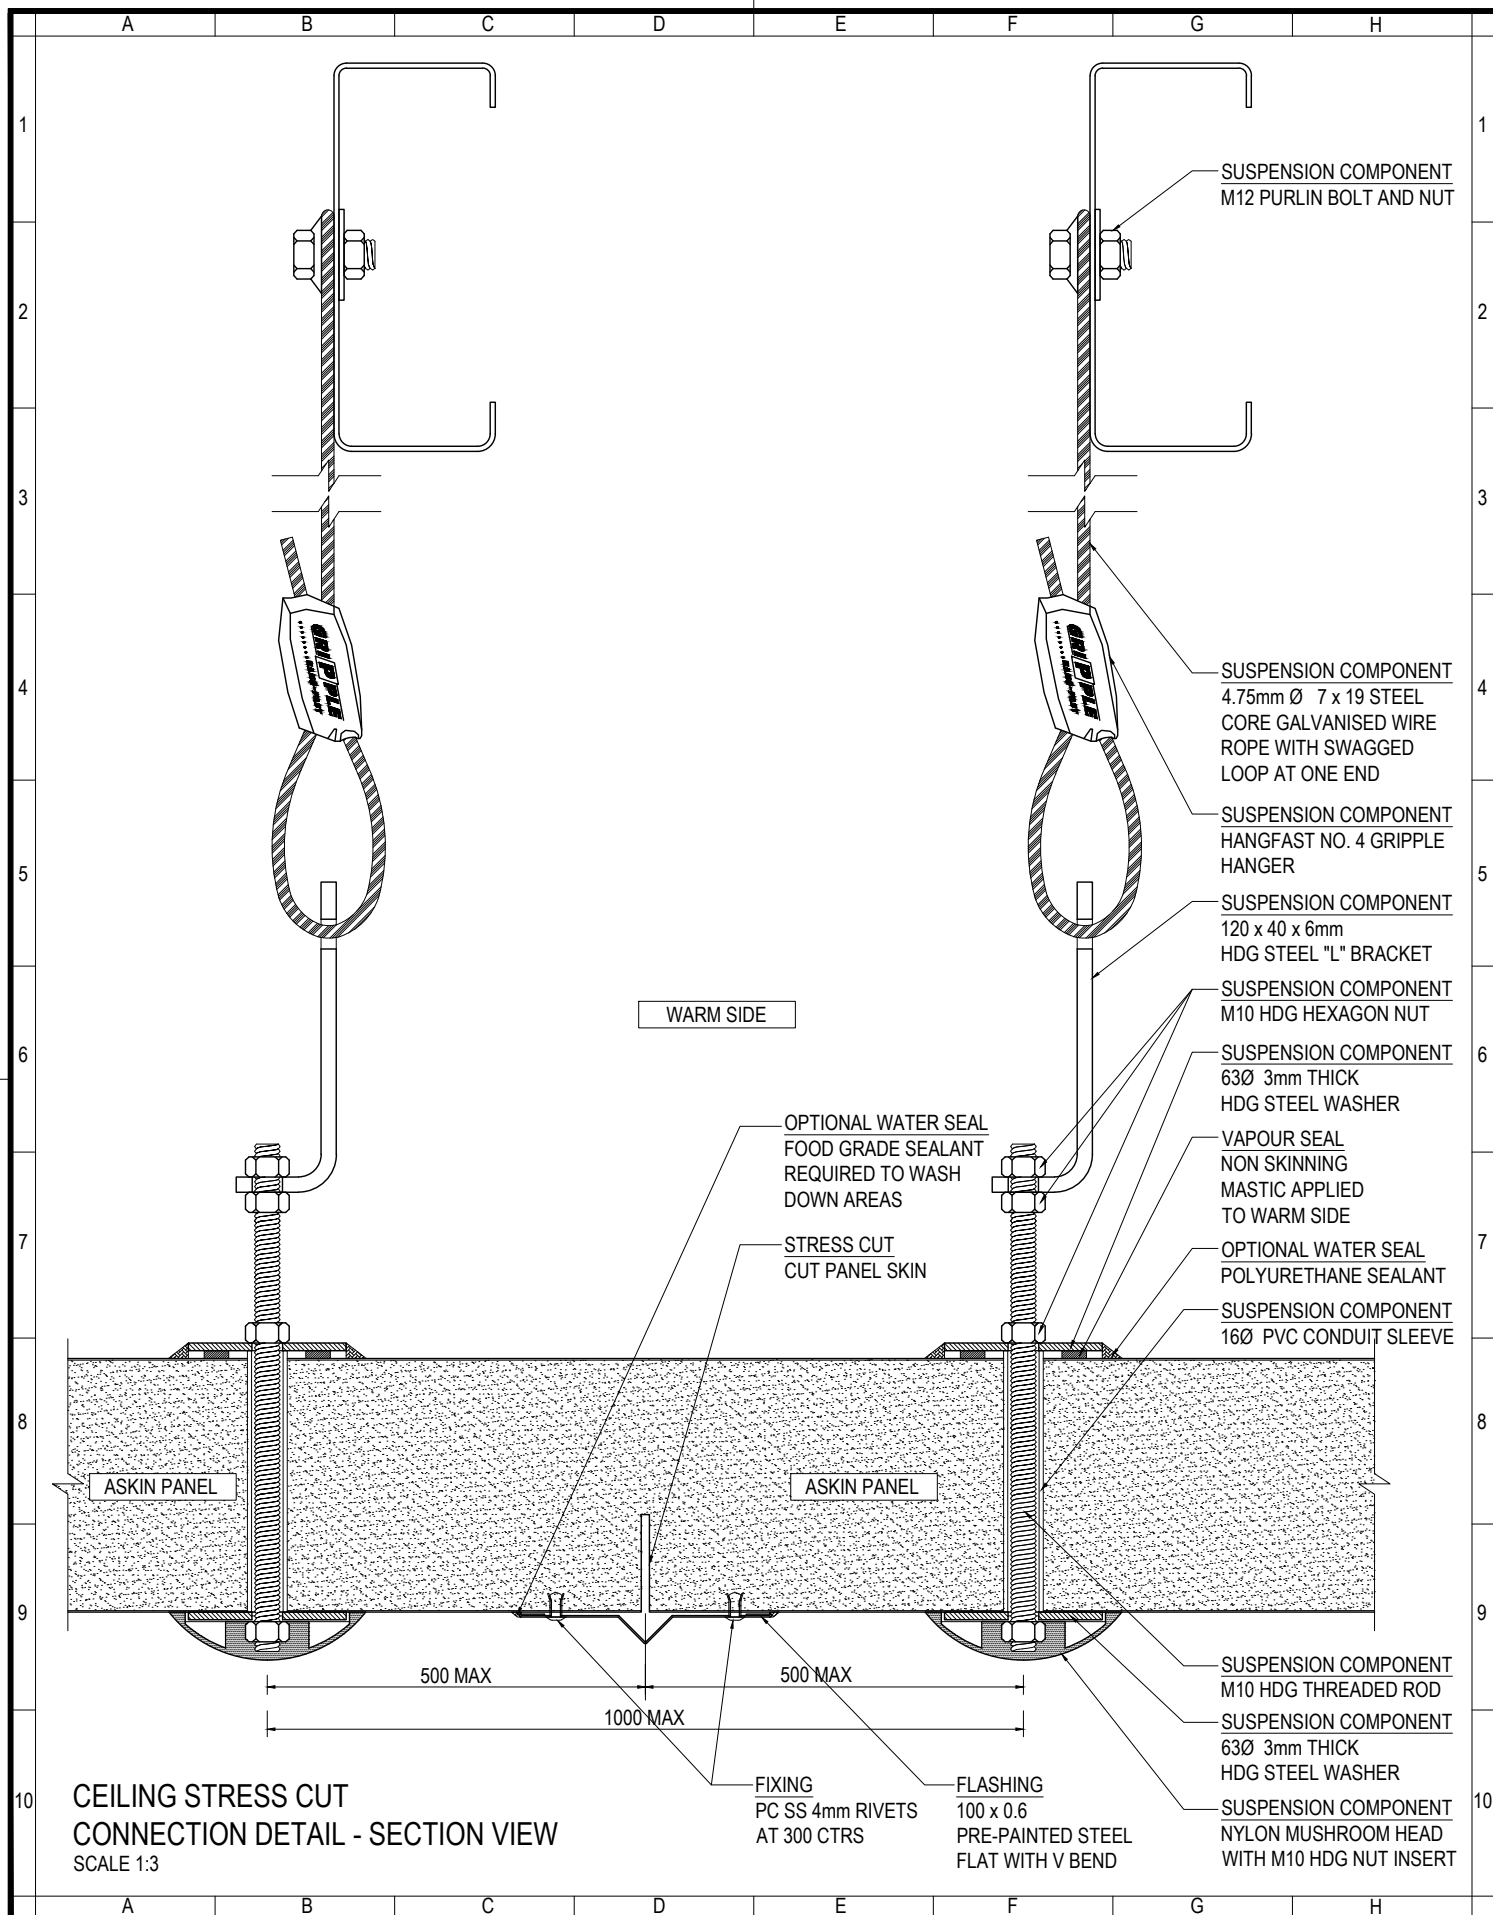

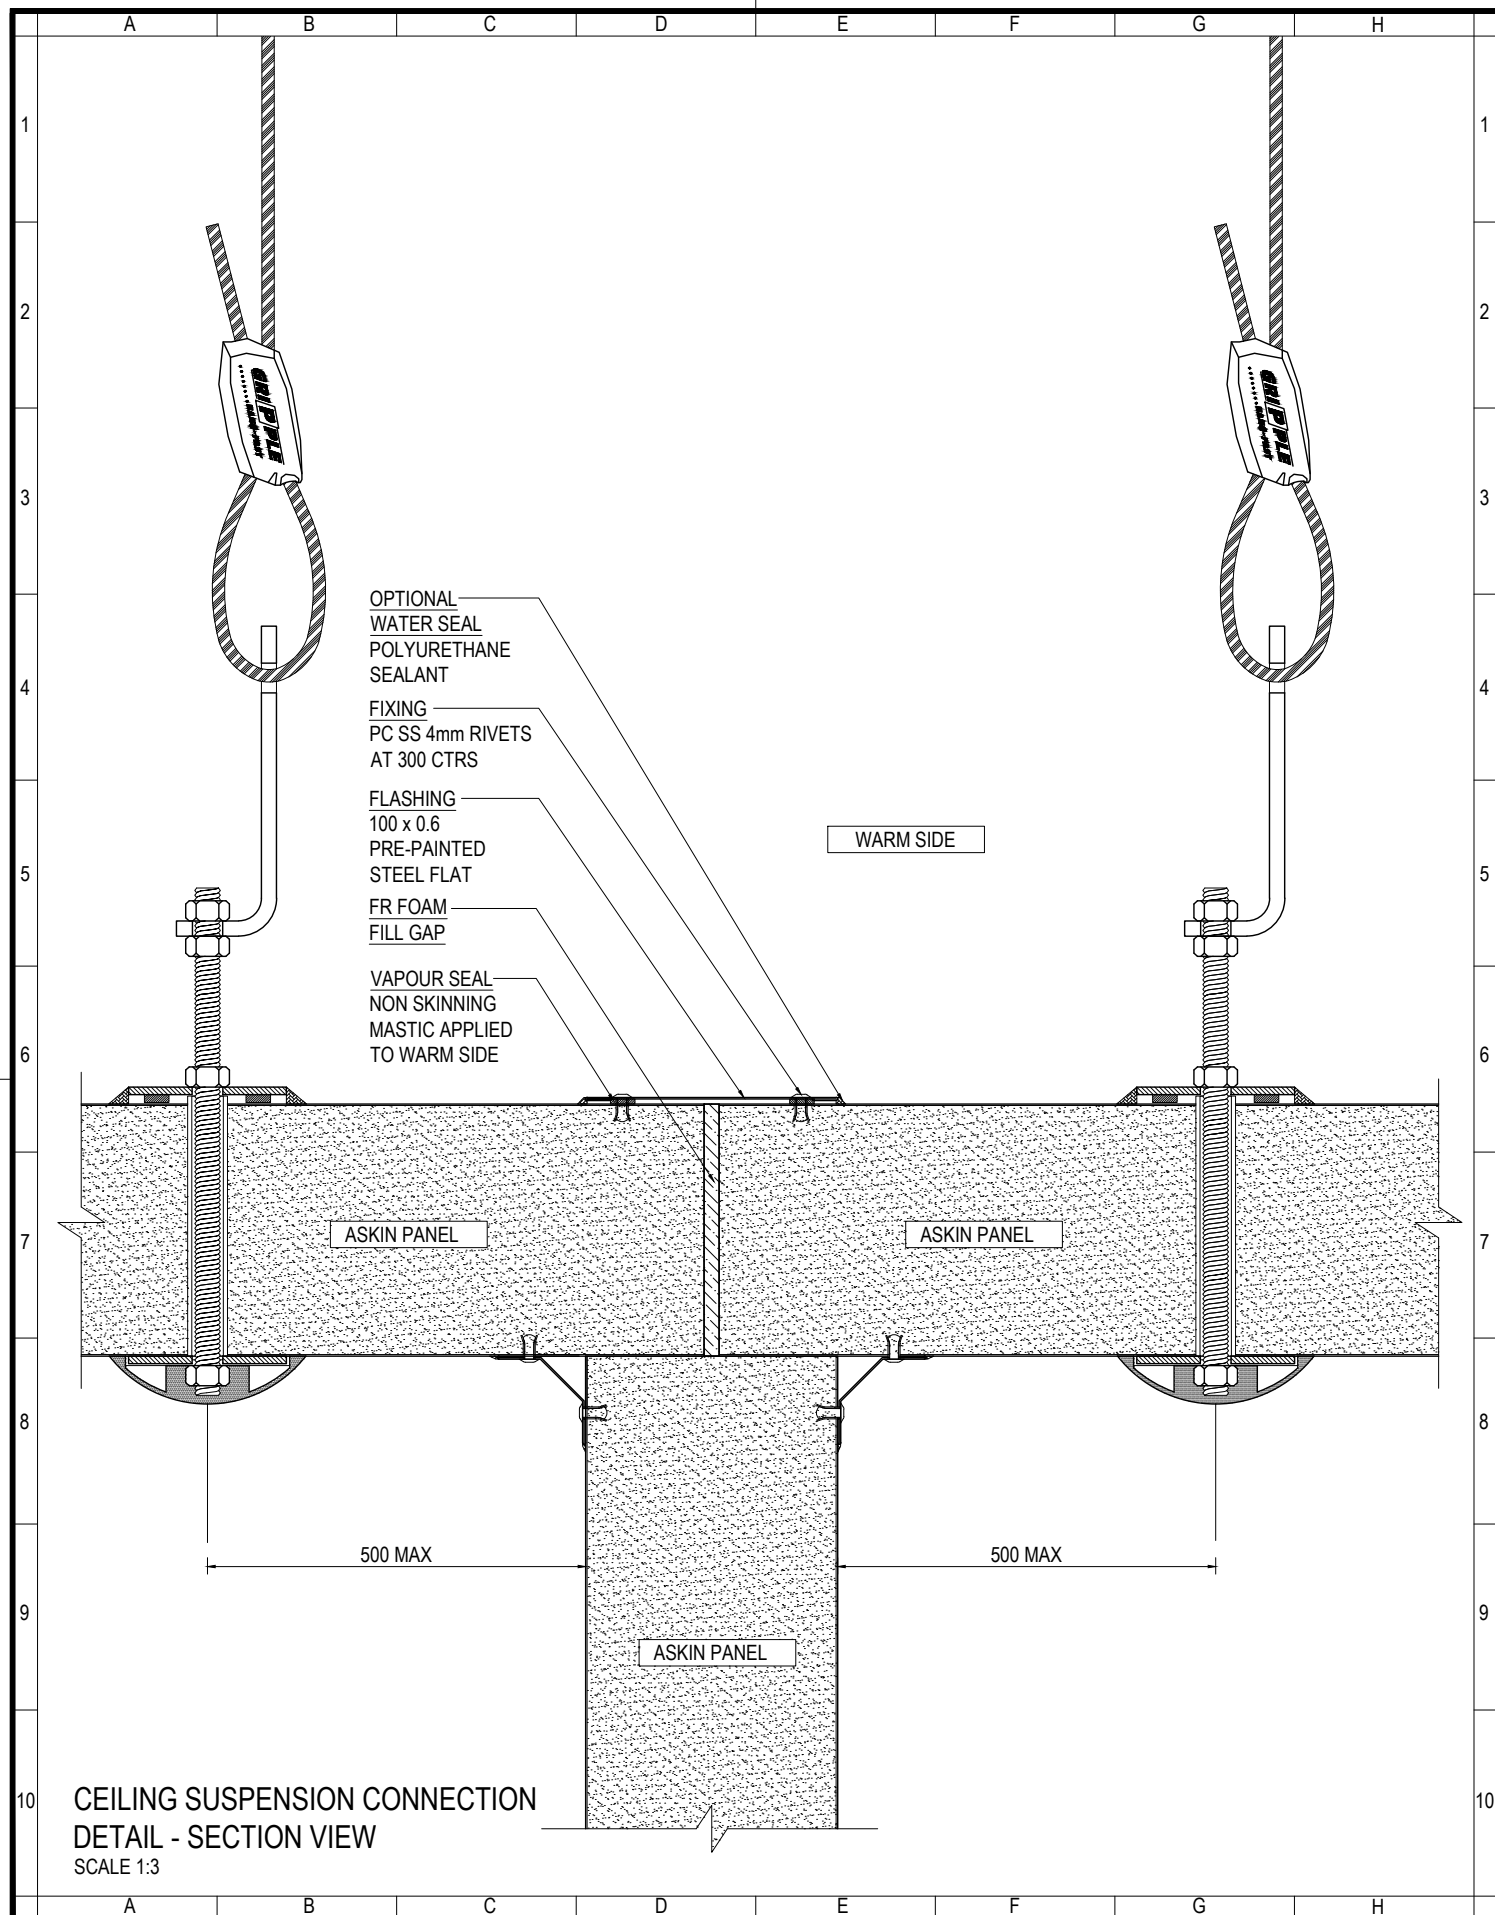

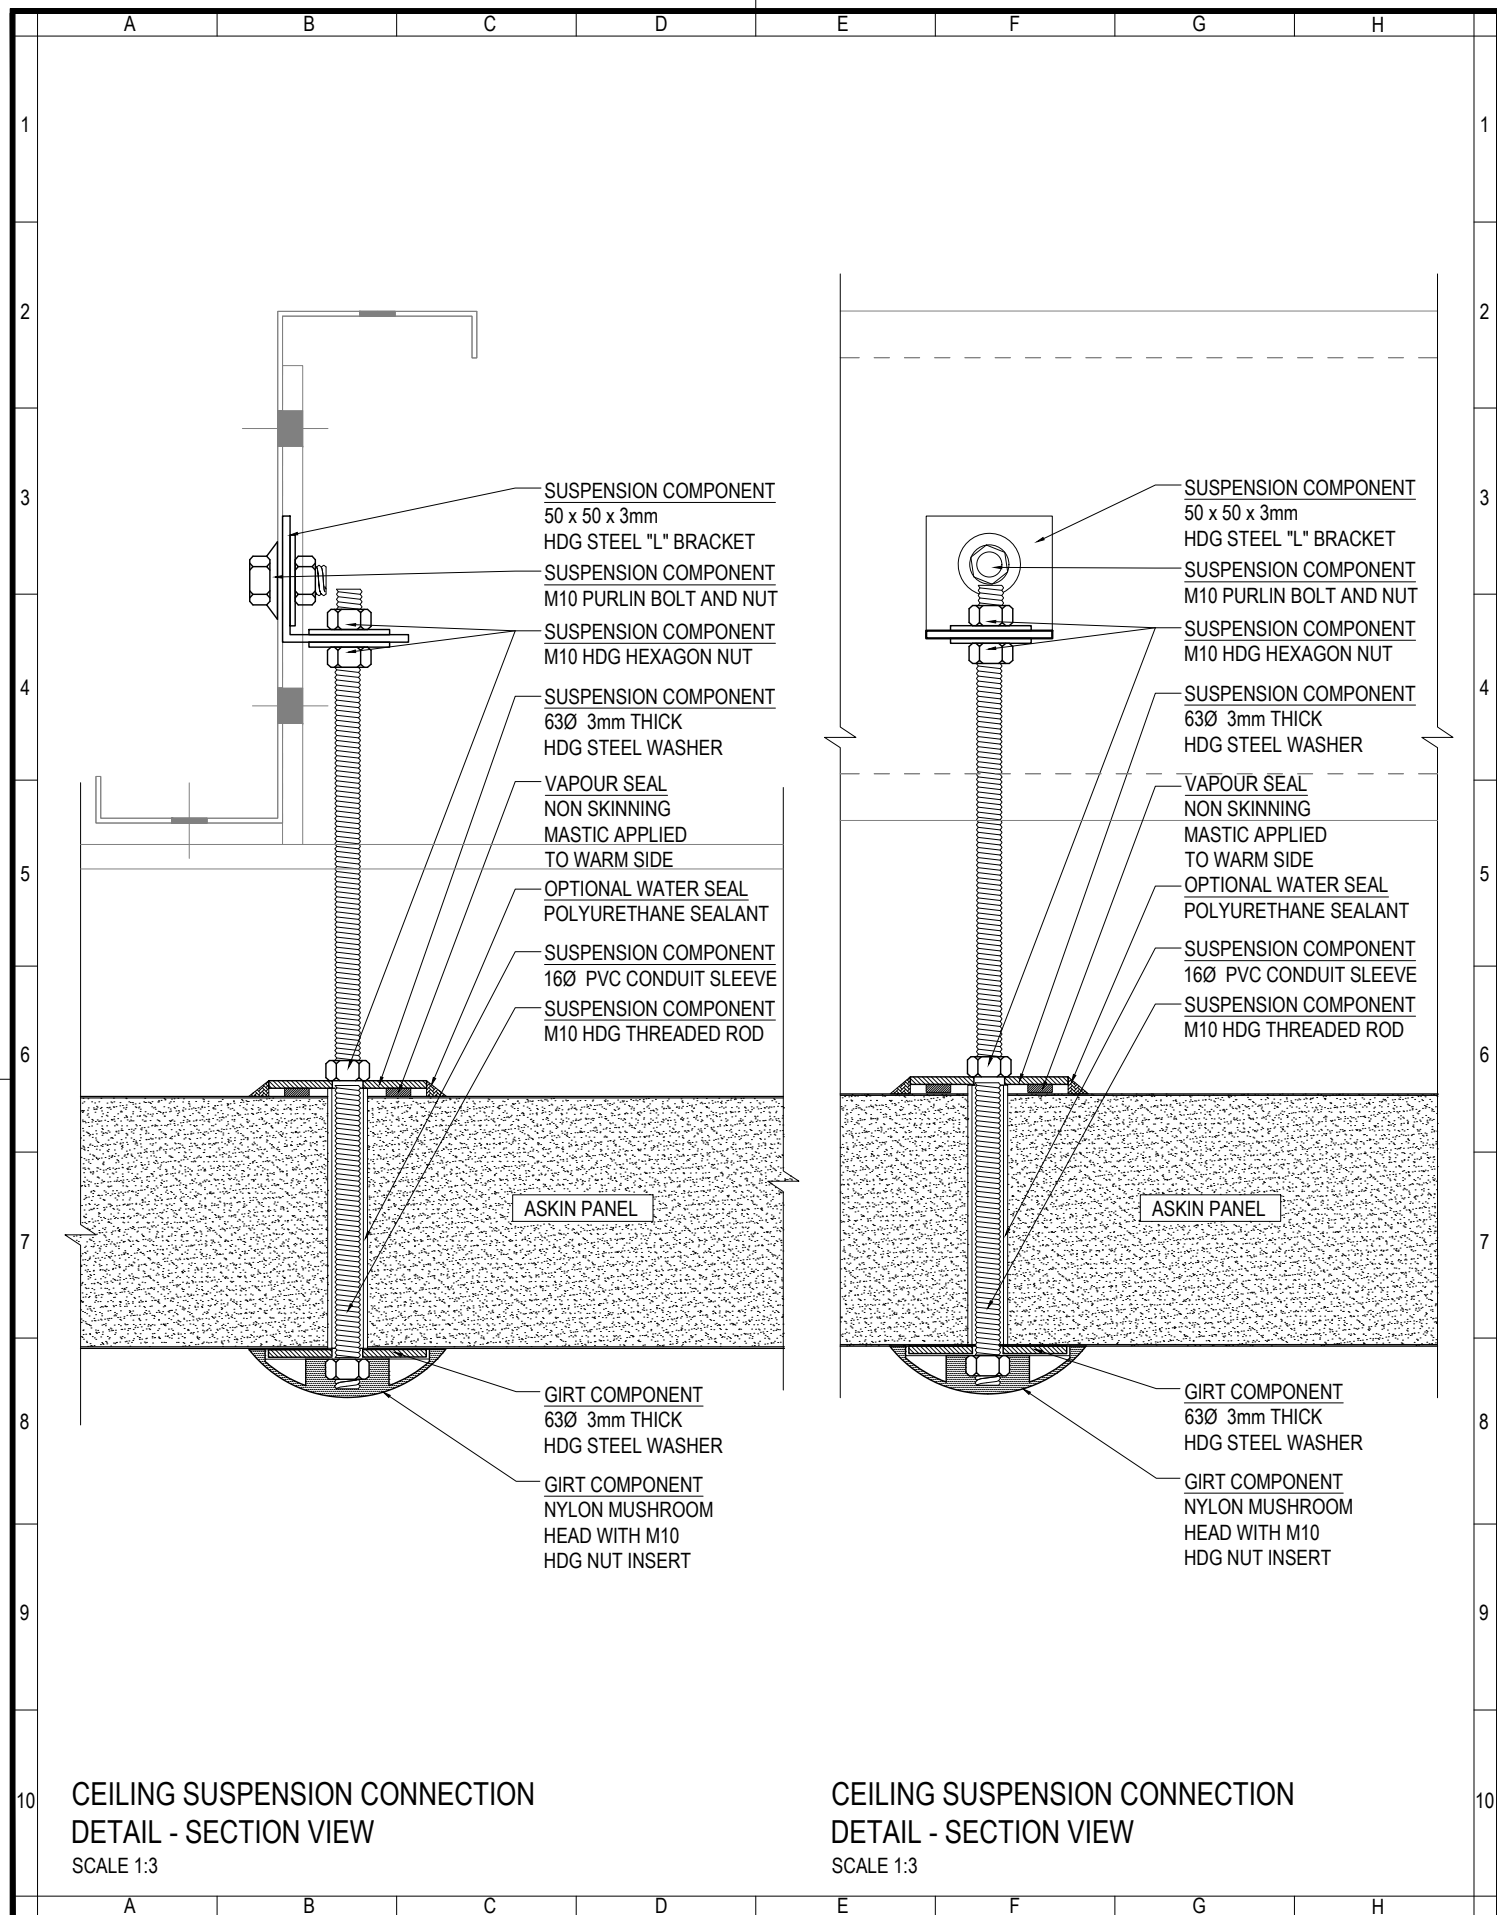

www.askin.net.au

VIC P : 03 9706 3277 WA P : 08 9249 4022
SA P : 08 8252 7188 QLD P : 07 3718 9500
NSW P : 02 4774 1255 NT P : 08 8947 3326

TITLE:

COLD STORAGE

**CEILING SUSPENSION
CONNECTION DETAILS**



Revision

-	-	-
-	-	-
-	-	-
-	-	-
-	-	-
-	-	-
-	-	-
-	-	-

Checked By
A SHANNON

Drawn By
R VORWERK

Issue date
06.10.2022


Drawing No.

Scale
1:3

Sheet size
A4

Revision
-

INTCOLD - 610

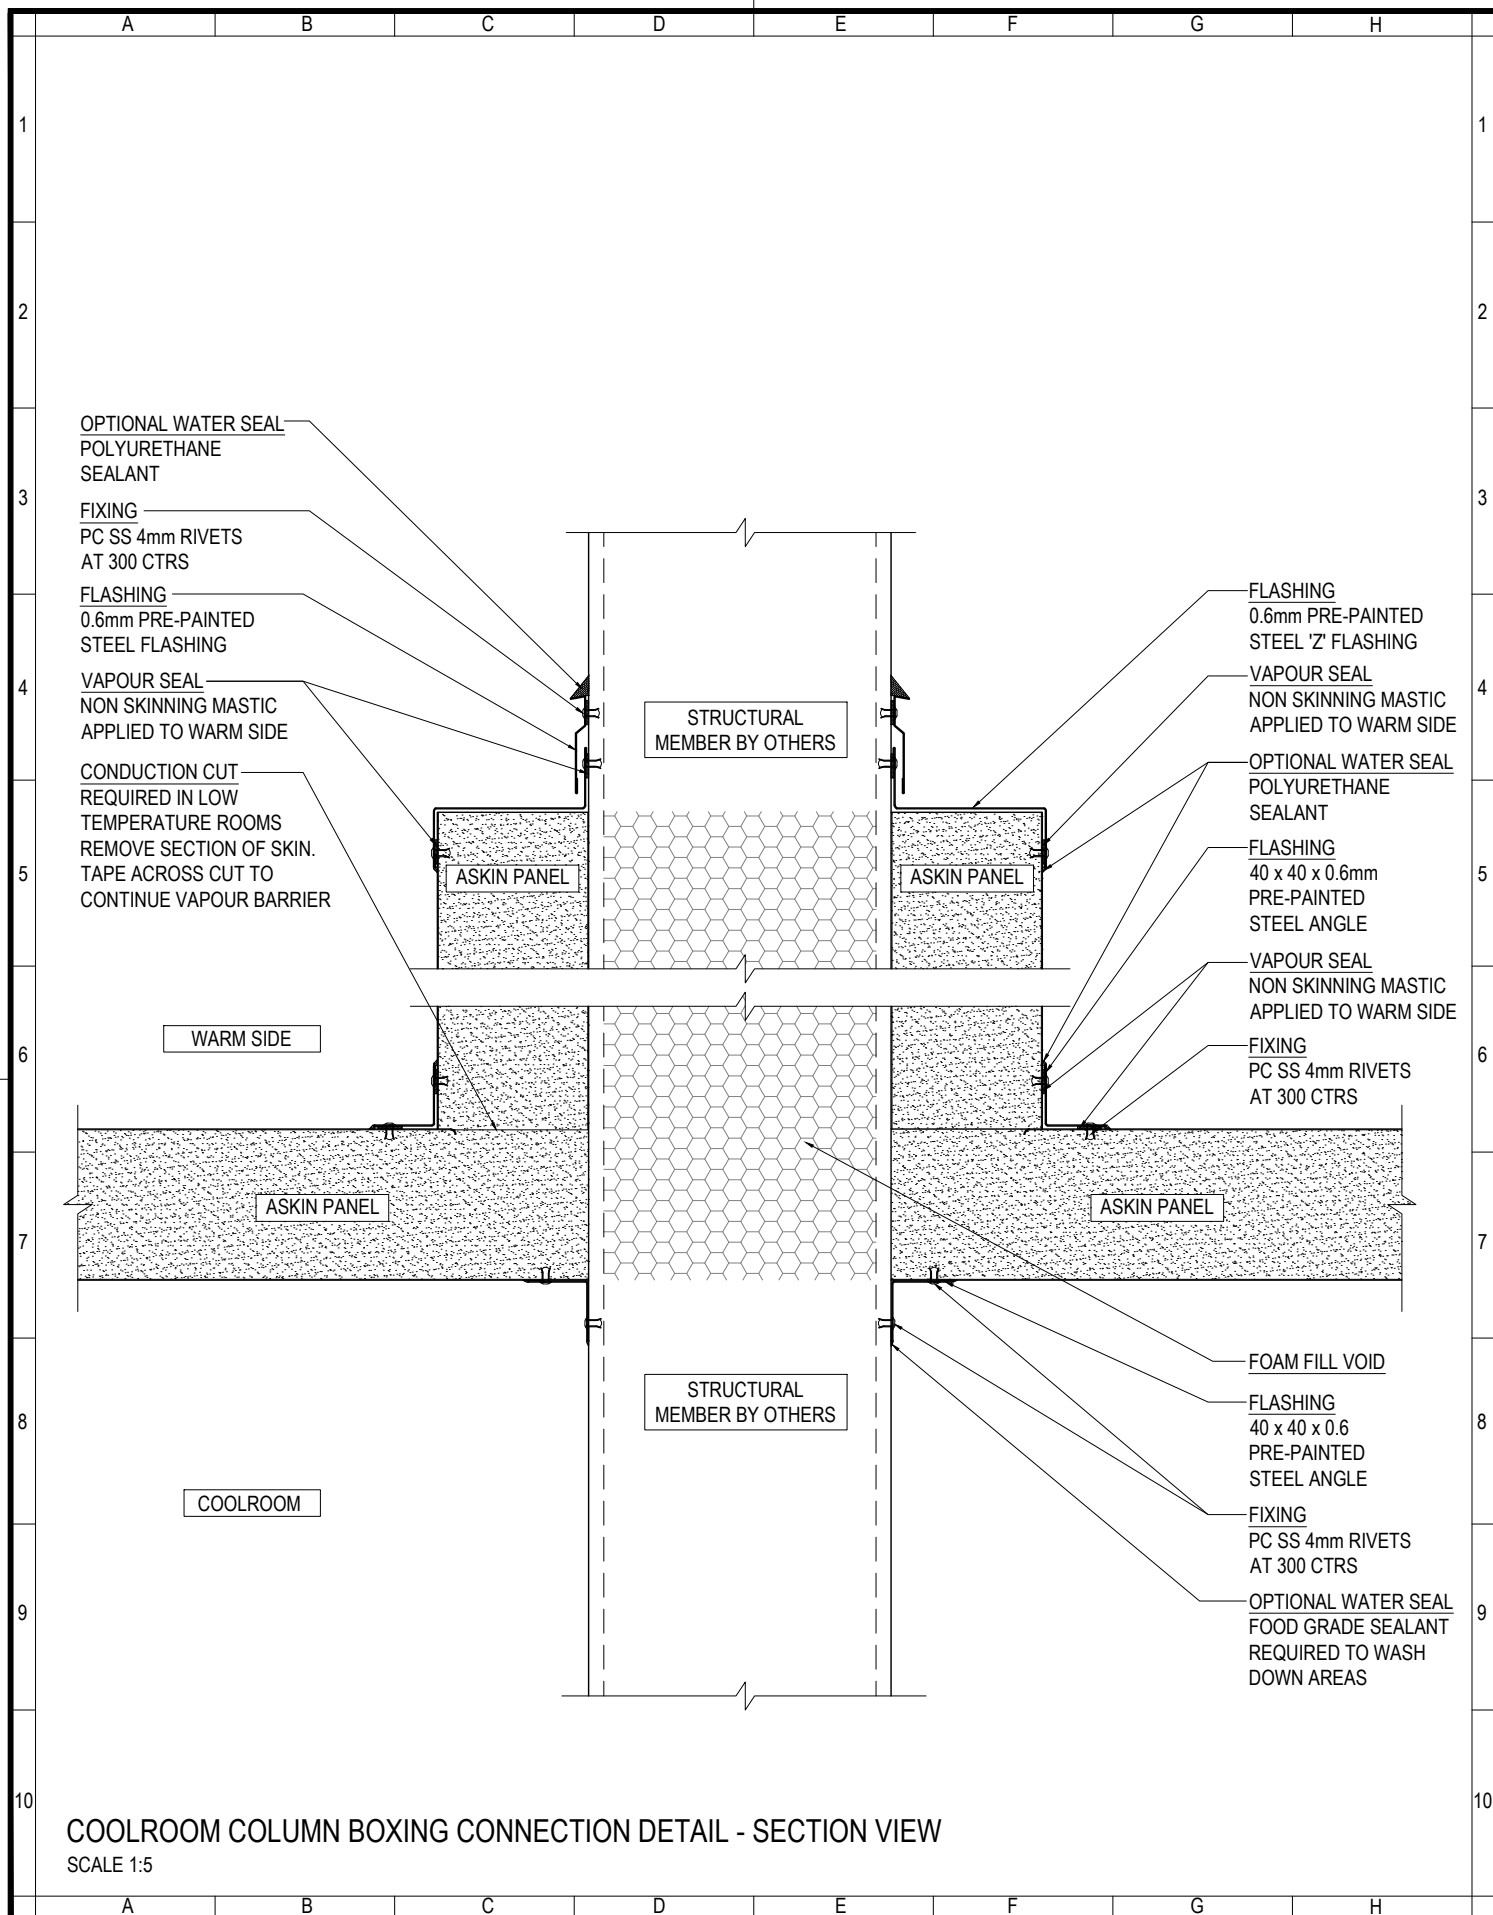

www.askin.net.au

VIC P : 03 9706 3277 WA P : 08 9249 4022
SA P : 08 8252 7188 QLD P : 07 3718 9500
NSW P : 02 4774 1255 NT P : 08 8947 3326

TITLE:

COLD STORAGE

TYPICAL COLUMN BOXING CONNECTION DETAIL



Revision

-	-	-
-	-	-
-	-	-
-	-	-
-	-	-
-	-	-
-	-	-
-	-	-

Checked By

A SHANNON

Drawn By

R VORWERK

Issue date

06.10.2022

Drawing No.

Scale

1:3


Sheet size

A4

Revision

-

INTCOLD - 616

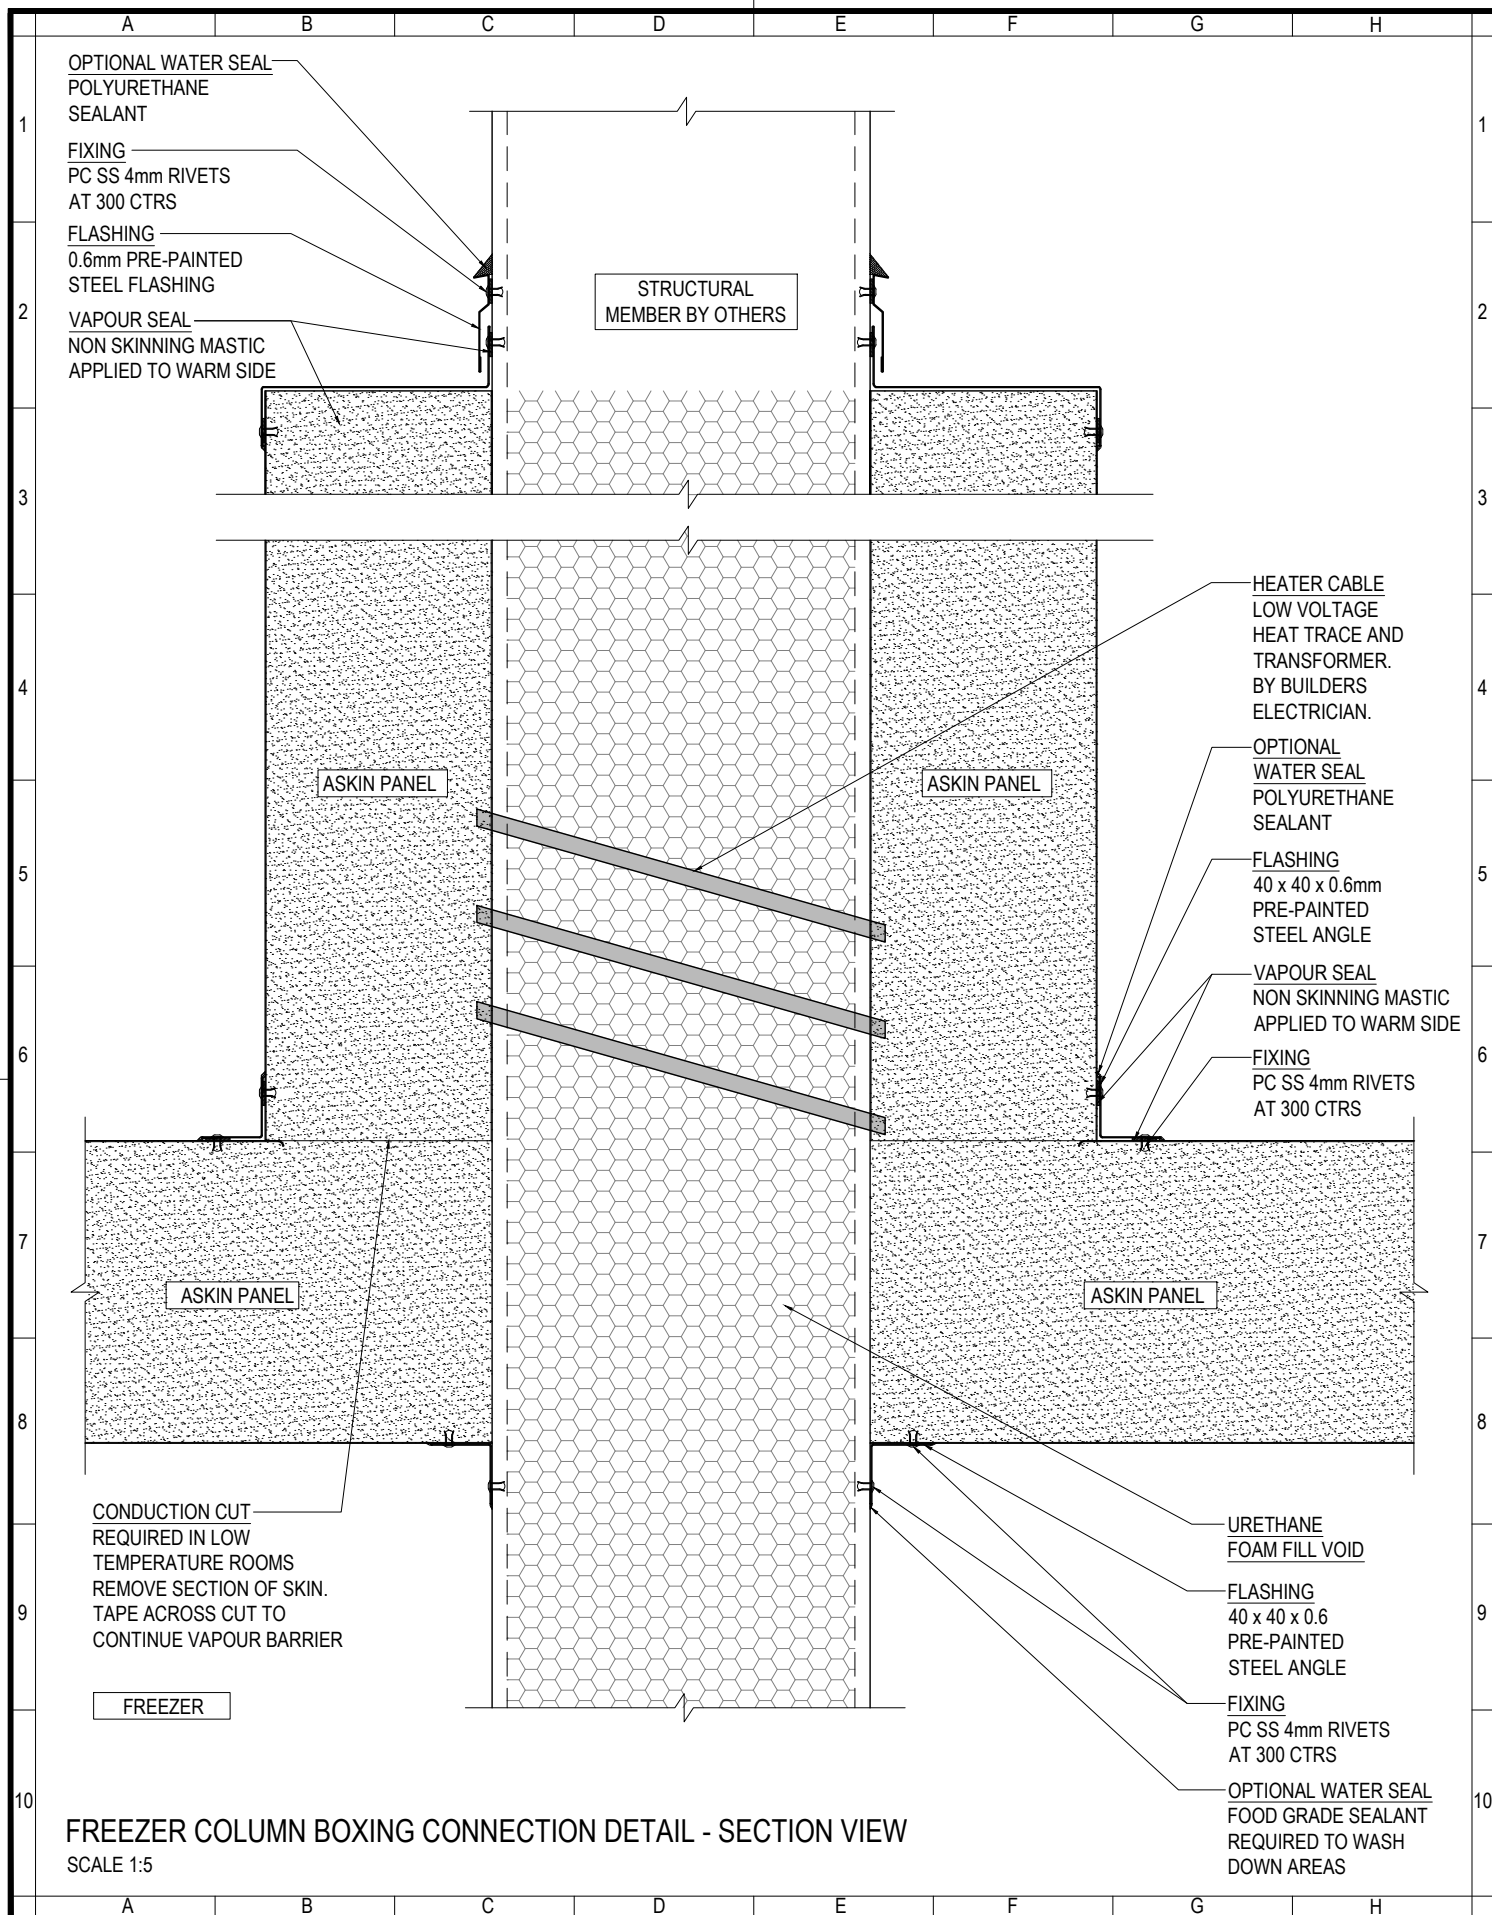

www.askin.net.au

VIC P : 03 9706 3277 WA P : 08 9249 4022
SA P : 08 8252 7188 QLD P : 07 3718 9500
NSW P : 02 4774 1255 NT P : 08 8947 3326

TITLE:

COLD STORAGE

TYPICAL COLUMN BOXING CONNECTION DETAIL



Revision

-	-	-
-	-	-
-	-	-
-	-	-
-	-	-
-	-	-
-	-	-
-	-	-

Checked By

A SHANNON

Drawn By

R VORWERK

Issue date

06.10.2022

Drawing No.

Scale

1:3

Sheet size

A4

Revision

-

INTCOLD - 617