



AS1530.1
ISO9705

AS1530.3
AS3837

AS1530.4
UBC26-3

ASKIN Interiors Panel

Standard Details



	A	B	C	D	E	F	G	H		
1										1
2										2
3										3
4										4
5										5
6										6
7										7
8										8
9										9
10										10
	A	B	C	D	E	F	G	H		
GENERAL NOTES 1. ASKIN PERFORMANCE PANELS DRAWINGS SHALL BE USED IN CONJUNCTION WITH PROJECT SPECIFICATIONS AND ALL OTHER RELEVANT TRADE DRAWINGS. 2. FIXING TYPES & CENTRES ARE NOMINATED AS A GENERAL APPLICATION AND MUST BE INCLUDED IN THE ENGINEERED DESIGN. 3. BY APPROVING THE ASKIN SHOP DRAWINGS, THE CLIENT / CONTRACTOR / ARCHITECT / DESIGNER WARRANTS THAT THEY HAVE REVIEWED THE SHOP DRAWINGS, COORDINATED THE SHOP DRAWINGS WITH ALL RELATED TRADES, VERIFIED ALL DIMENSIONS WITH ACTUAL FIELD CONDITIONS, RESOLVED ANY CLASHES AND REPORT ANY DISCREPANCIES BETWEEN EACH SET OF DRAWINGS AND WITHIN EACH SET OF DRAWINGS, CONFIRMED QUANTITIES AND PERFORMANCE REQUIREMENTS AND FOR FABRICATION PROCESSES, PRIOR TO THE MANUFACTURE AND INSTALLATION OF WORKS. 4. WHEN SHOP DRAWINGS ARE REQUIRED, NO PART OF THE STRUCTURE OR COMPONENT SHALL BE CONSTRUCTED WHERE RELATED TO THE SHOP DRAWINGS UNTIL AFTER THE SHOP DRAWINGS HAVE BEEN REVIEWED AND APPROVED. IT IS THE BUILDERS RESPONSIBILITY TO PLAN AHEAD AND ALLOW TIME FOR SHOP DRAWING CREATION, REVIEW, REVISE AND APPROVAL. THE GENERAL CONTRACTOR AND ALL SUBCONTRACTORS SHALL BE RESPONSIBLE FOR ANY WORK NOT IN CONFORMANCE WITH THE PLANS OR IN CONFLICT WITH ANY CODE. 5. ALL CONSTRUCTION SHALL COMPLY WITH THE MOST STRINGENT REQUIREMENTS OF ALL CURRENT APPLICABLE CITY, COUNTRY, STATE AND FEDERAL LAWS, RULES, CODES, ORDINANCES AND REGULATIONS. IF THE GENERAL CONTRACTOR OR ANY SUBCONTRACTOR PERFORMS ANY WORK IN CONFLICT WITH THE ABOVE MENTIONED LAWS, RULES, CODES, ORDINANCES AND REGULATIONS, THEN THE CONTRACTOR IN VIOLATION SHALL BEAR ALL COSTS OF REPAIR ARISING OUT OF THE NON-CONFORMING WORK. 6. SUBSTITUTION OF SPECIFIC MATERIALS OR PRODUCTS LISTED ON THE DRAWINGS SHALL NOT BE MADE WITHOUT THE WRITTEN AUTHORISATION BY ASKIN PERFORMANCE PANELS ENGINEER. 7. BEFORE COMMENCING ANY WORK CONSIDERED A VARIATION, ASKIN AND OR ITS SITE AGENT REQUIRES THE VARIATION TO BE APPROVED IN WRITING PRIOR TO COMMENCEMENT OF SUCH WORK. VARIATIONS INCLUDE BUT ARE NOT LIMITED TO ADDITION, DELETION OR CHANGES IN THE SCOPE OF WORKS DESCRIBED BY THE QUOTATION / DRAWINGS. 8. DIMENSIONS TAKE PRECEDENCE OVER SCALED MEASUREMENTS. UNIT OF MEASUREMENT ARE IN MILLIMETERS. DO NOT SCALE OFF DRAWINGS. DETAILS AND SECTIONS ON THE DRAWINGS ARE SHOWN AT SPECIFIC LOCATIONS AND ARE INTENDED TO SHOW GENERAL REQUIREMENTS THROUGHOUT. 9. DETAILS LABELED 'TYPICAL' OR 'STANDARD' ON THE DRAWINGS SHALL APPLY TO ALL SITUATIONS OCCURRING ON THE PROJECT THAT ARE THE SAME OR SIMILAR TO THOSE SPECIFICALLY DETAILED. THE APPLICABILITY OF THE DETAIL TO ITS LOCATION ON THE DRAWINGS CAN BE DETERMINED BY THE TITLE OF THE DETAIL. SUCH DETAILS SHALL APPLY WHETHER OR NOT THEY ARE REFERENCED AT EACH LOCATION. 10. ALL ASKIN PANEL DIMENSIONS, LOCATIONS, HEIGHTS & SET DOWNS TO BE MEASURED AND CONFIRMED ON SITE PRIOR TO PANEL ORDER. 20mm MIN. CAVITY REQUIRED BETWEEN PANEL WALLS AND ALL OTHER WALLS. VERMIN PROOFING MAY BE REQUIRED. 11. AMOUNT OF CEILING SUSPENSIONS AND LOCATIONS TO BE DETERMINED ON SITE SUBJECT TO STRUCTURAL STEEL, MECHANICAL, ELECTRICAL, HYDRAULIC LAYOUTS PRIOR TO PANEL ORDER. ANY CLASHES ARE TO BE RESOLVED AND DRAWINGS TO BE SIGNED OFF PRIOR TO COMMENCEMENT OF WORKS. 12. DOORS, WINDOWS & CUT OPENINGS SIZES TO BE CONFIRMED WITH APPROVED SCHEDULES. SIZES TO BE CONFIRMED & ORDERED OFF SCHEDULE, NOT PLAN DRAWINGS.										
PLEASE NOTE THAT THESE DETAILS ARE RELEVANT FOR ALL CORE MATERIAL TYPES XFLAM Volcore EPSFR										
	A	B	C	D	E	F	G	H		
ASKIN Performance Panels www.askin.net.au VIC P : 03 9706 3277 WA P : 08 9249 4022 SA P : 08 8252 7188 QLD P : 07 3718 9500 NSW P : 02 4774 1255 NT P : 08 8947 3326 iipcca PANEL CERTIFICATION SCHEME TITLE: INTERIORS - PANEL GENERAL NOTES					Revision - - - - - - - - - - Checked By A SHANNON Drawn By R VORWERK Issue date 19.09.2022 Drawing No. Scale NTS Sheet size A4 Revision - INTPANEL - NOTES					



Performance Panels

INTERIORS - PANEL

100	TYPICAL PANEL TO PANEL CONNECTION DETAIL	REV: -	500	TYPICAL WALL TO CEILING CONNECTION DETAIL	REV: -
101	TYPICAL PANEL TO PANEL CONNECTION DETAIL	REV: -	501	TYPICAL WALL TO CEILING CONNECTION DETAIL	REV: -
			502	TYPICAL WALL TO CEILING CONNECTION DETAIL	REV: -
200	TYPICAL WALL TO FLOOR CONNECTION DETAIL	REV: -	503	TYPICAL WALL TO CEILING CONNECTION DETAIL	REV: -
201	TYPICAL WALL TO FLOOR CONNECTION DETAIL	REV: -	504	TYPICAL WALL TO CEILING CONNECTION DETAIL	REV: -
202	TYPICAL WALL TO FLOOR CONNECTION DETAIL	REV: -			
203	TYPICAL WALL TO FLOOR CONNECTION DETAIL	REV: -	505	TYPICAL WALL TO CEILING CONNECTION DETAIL	REV: -
204	TYPICAL WALL TO FLOOR CONNECTION DETAIL	REV: -	506	TYPICAL WALL TO CEILING CONNECTION DETAIL	REV: -
205	TYPICAL WALL TO FLOOR CONNECTION DETAIL	REV: -	507	TYPICAL WALL TO CEILING CONNECTION DETAIL	REV: -
			508	TYPICAL WALL TO CEILING CONNECTION DETAIL	REV: -
300	TYPICAL WALL TO WALL CONNECTION DETAIL	REV: -			
301	TYPICAL WALL TO WALL CONNECTION DETAIL	REV: -	600	TYPICAL CEILING SUSPENSION CONNECTION DETAIL	REV: -
302	TYPICAL WALL TO WALL CONNECTION DETAIL	REV: -	601	TYPICAL CEILING SUSPENSION CONNECTION DETAIL	REV: -
303	TYPICAL WALL TO WALL CONNECTION DETAIL	REV: -	602	TYPICAL CEILING SUSPENSION CONNECTION DETAIL	REV: -
304	TYPICAL WALL TO WALL CONNECTION DETAIL	REV: -	603	TYPICAL CEILING SUSPENSION CONNECTION DETAIL	REV: -
			604	TYPICAL CEILING SUSPENSION CONNECTION DETAIL	REV: -
305	TYPICAL WALL TO WALL CONNECTION DETAIL	REV: -			
306	TYPICAL WALL TO WALL CONNECTION DETAIL	REV: -	605	TYPICAL CEILING SUSPENSION CONNECTION DETAIL	REV: -
			606	TYPICAL CEILING SUSPENSION CONNECTION DETAIL	REV: -
400	TYPICAL GIRT FIXING CONNECTION DETAIL	REV: -	607	TYPICAL CEILING SUSPENSION CONNECTION DETAIL	REV: -
401	TYPICAL GIRT FIXING CONNECTION DETAIL	REV: -	608	TYPICAL CEILING SUSPENSION CONNECTION DETAIL	REV: -
402	TYPICAL GIRT FIXING CONNECTION DETAIL	REV: -	609	TYPICAL CEILING SUSPENSION CONNECTION DETAIL	REV: -
403	TYPICAL GIRT FIXING CONNECTION DETAIL	REV: -			
404	TYPICAL GIRT FIXING CONNECTION DETAIL	REV: -	610	TYPICAL CEILING SUSPENSION CONNECTION DETAIL	REV: -
405	TYPICAL GIRT FIXING CONNECTION DETAIL	REV: -	611	TYPICAL CEILING SUSPENSION CONNECTION DETAIL	REV: -
			612	TYPICAL CEILING SUSPENSION CONNECTION DETAIL	REV: -
406	TYPICAL GIRT FIXING CONNECTION DETAIL	REV: -	613	TYPICAL CEILING SUSPENSION CONNECTION DETAIL	REV: -
407	TYPICAL GIRT FIXING CONNECTION DETAIL	REV: -	614	TYPICAL CEILING SUSPENSION CONNECTION DETAIL	REV: -
408	TYPICAL GIRT FIXING CONNECTION DETAIL	REV: -			
409	TYPICAL GIRT FIXING CONNECTION DETAIL	REV: -	615	TYPICAL CEILING SUSPENSION CONNECTION DETAIL	REV: -
410	TYPICAL GIRT FIXING CONNECTION DETAIL	REV: -			
411	TYPICAL GIRT FIXING CONNECTION DETAIL	REV: -			
412	TYPICAL GIRT FIXING CONNECTION DETAIL	REV: -			



www.askin.net.au

VIC P : 03 9706 3277 WA P : 08 9249 4022
SA P : 08 8252 7188 QLD P : 07 3718 9500
NSW P : 02 4774 1255 NT P : 08 8947 3326

TITLE:

INTERIORS - PANEL INDEX



Revision

-	-	-
-	-	-
-	-	-
-	-	-
-	-	-
-	-	-
-	-	-
-	-	-

Checked By
A SHANNON

Drawn By
R VORWERK

Issue date
19.09.2022


Drawing No.

Scale
NTS

Sheet size
A4

Revision
-

INTPANEL - INDEX

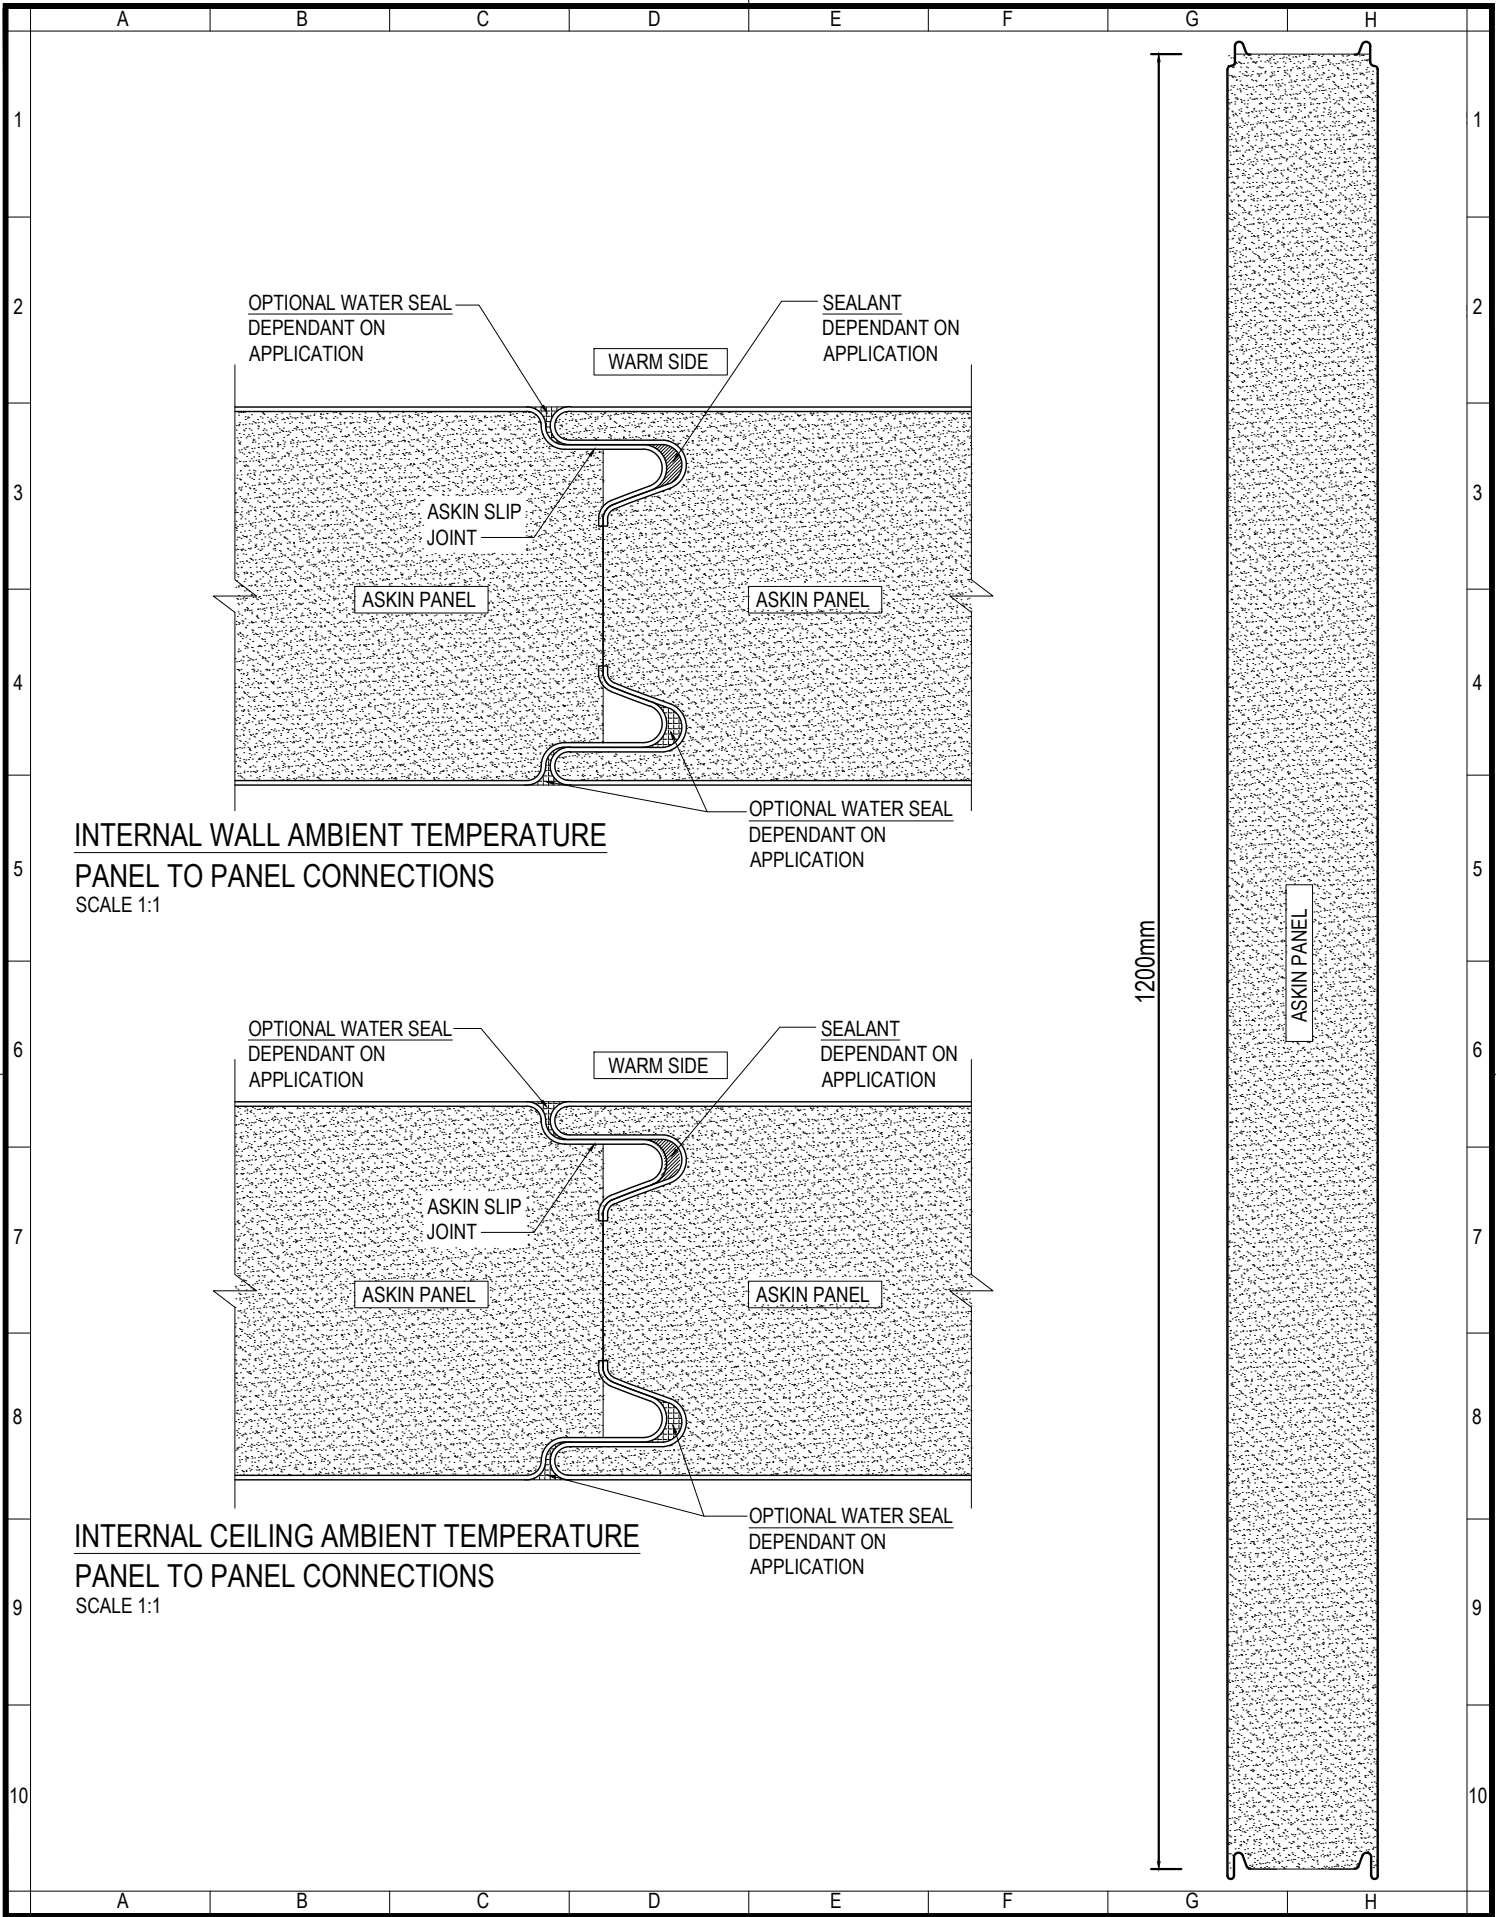

www.askin.net.au

VIC P : 03 9706 3277 WA P : 08 9249 4022
SA P : 08 8252 7188 QLD P : 07 3718 9500
NSW P : 02 4774 1255 NT P : 08 8947 3326

TITLE:

INTERIORS - PANEL PANEL TO PANEL CONNECTION DETAILS



Revision

-	-	-
-	-	-
-	-	-
-	-	-
-	-	-
-	-	-
-	-	-

Checked By
A SHANNON

Drawn By
R VORWERK

Issue date
19.09.2022


Drawing No.

Scale
1:1, 1:5

Sheet size
A4

Revision
-

INTPANEL - 100

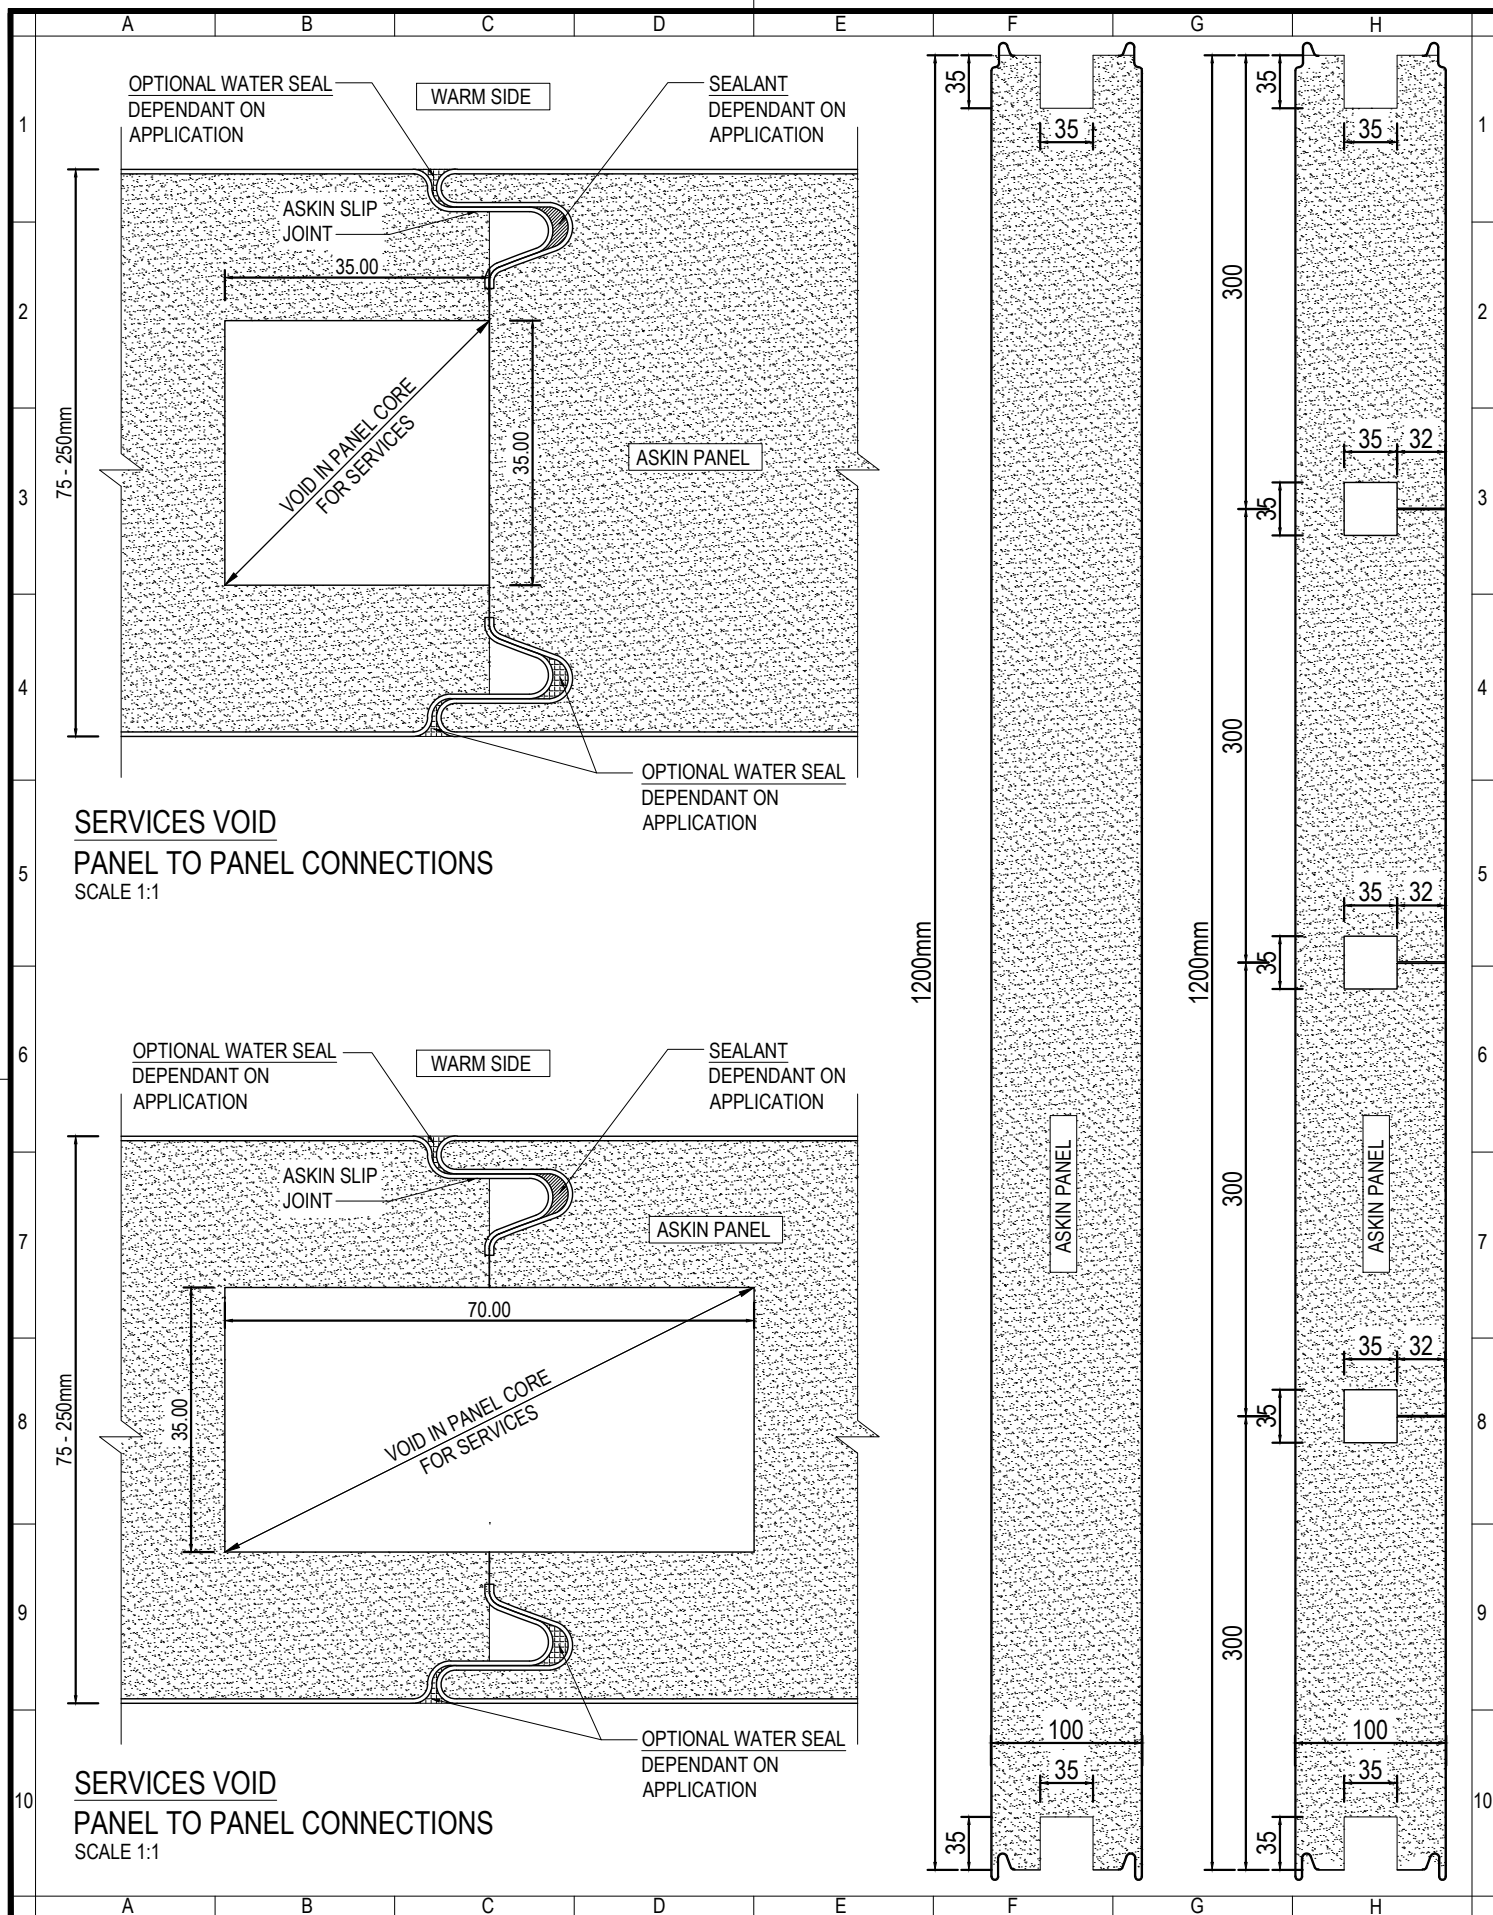

www.askin.net.au

VIC P : 03 9706 3277 WA P : 08 9249 4022
SA P : 08 8252 7188 QLD P : 07 3718 9500
NSW P : 02 4774 1255 NT P : 08 8947 3326

TITLE:

INTERIORS - PANEL

PANEL TO PANEL
CONNECTION DETAILS



Revision

-	-	-
-	-	-
-	-	-
-	-	-
-	-	-
-	-	-
-	-	-
-	-	-

Checked By

A SHANNON

Drawn By

R VORWERK

Issue date

19.09.2022

Drawing No.

Scale

1:1, 1:5


Sheet size

A4

Revision

-

INTPANEL - 101

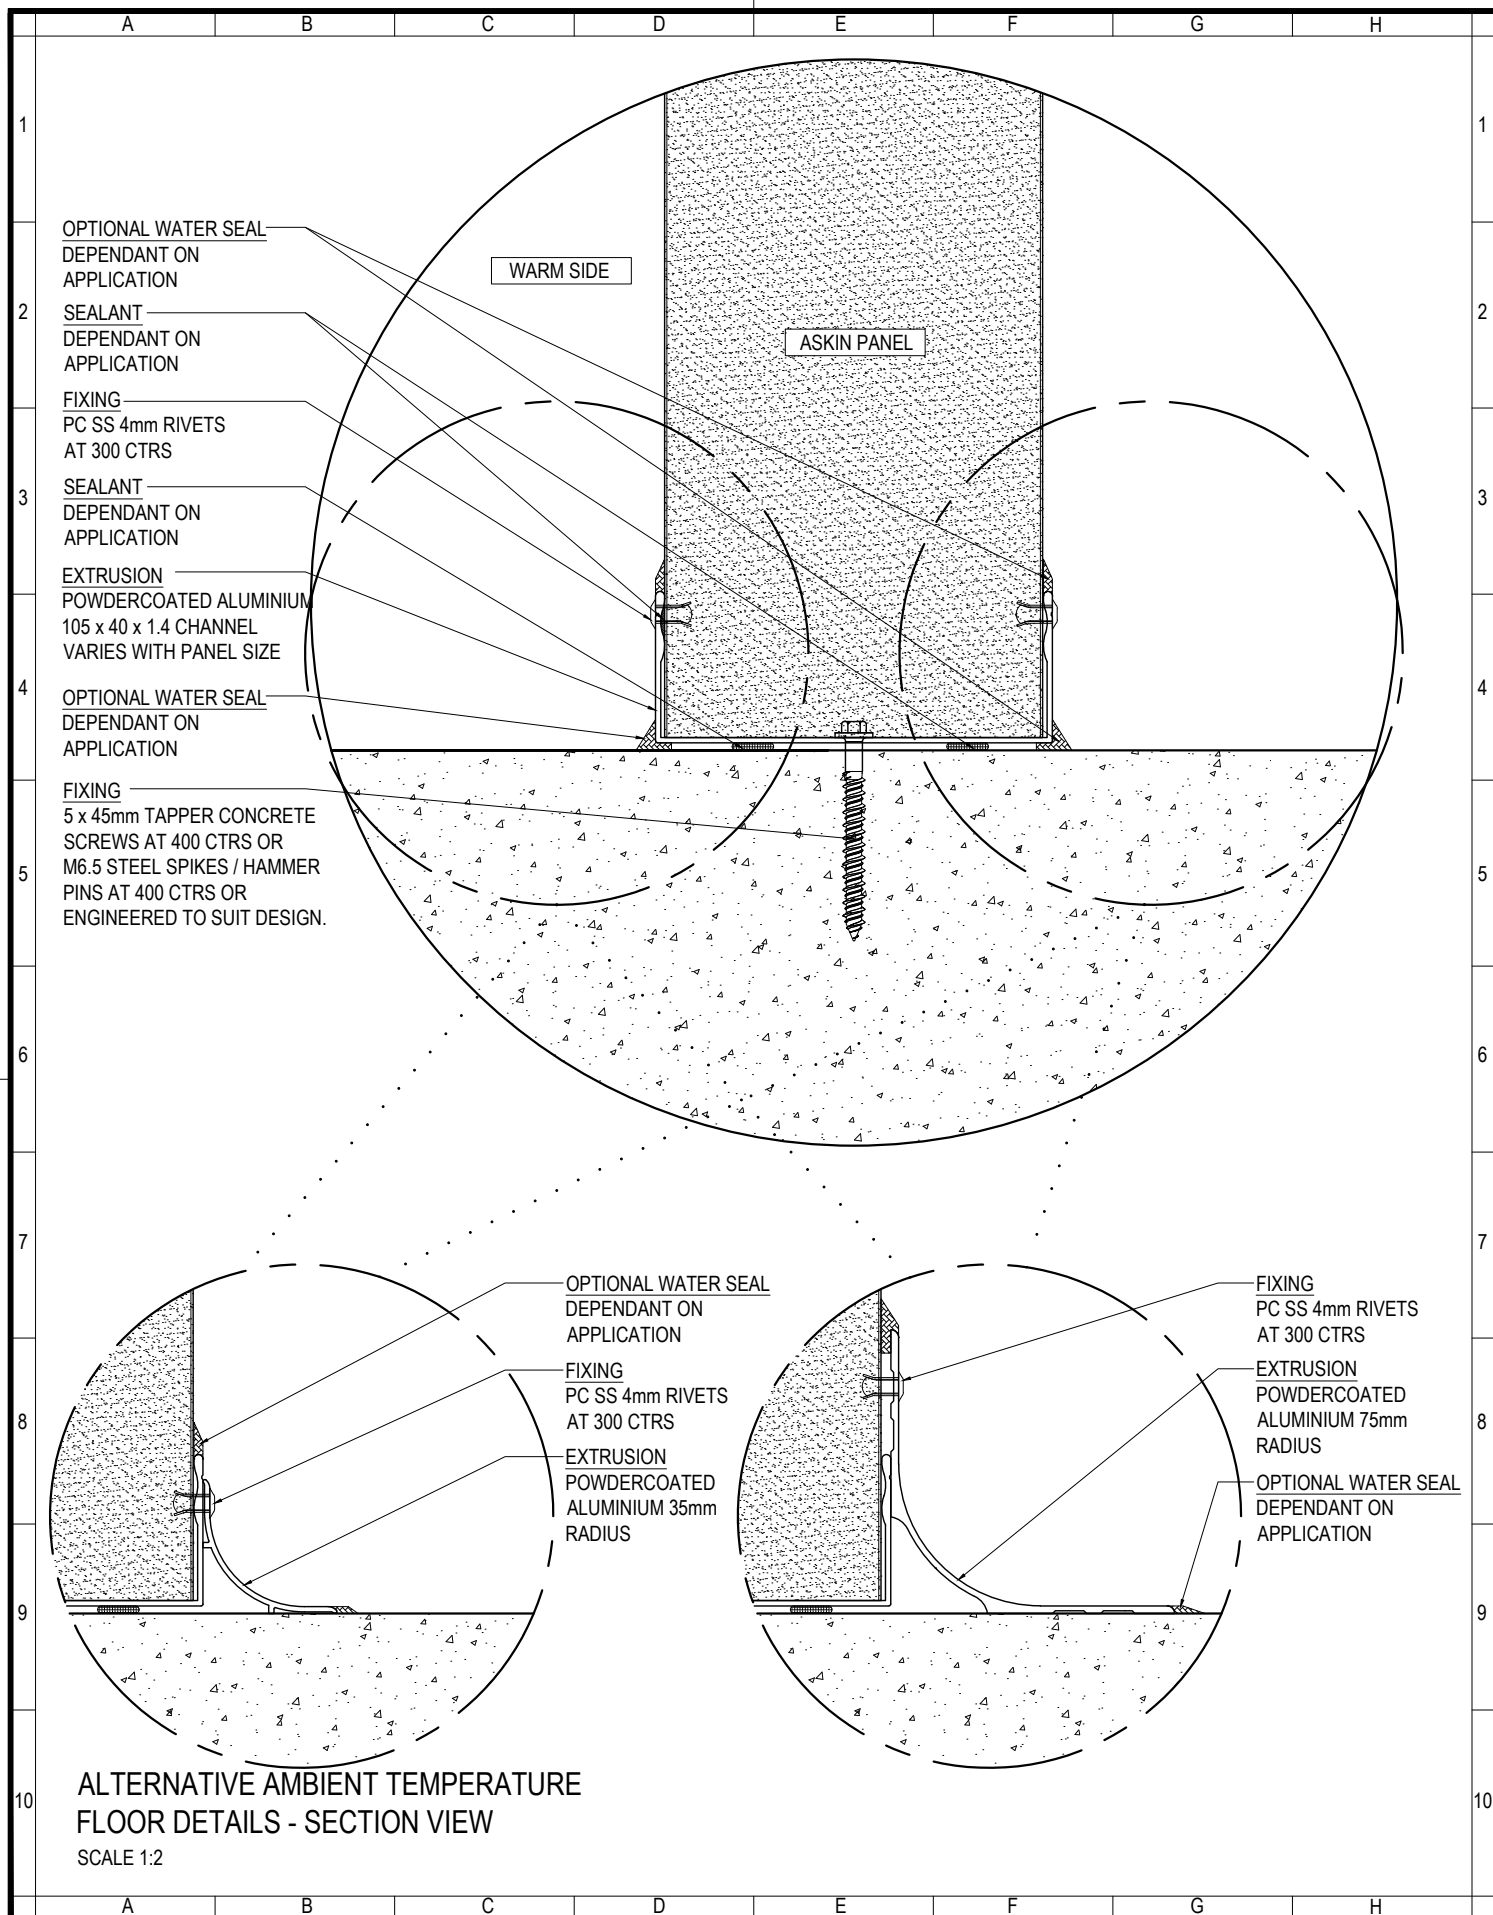

www.askin.net.au

VIC P : 03 9706 3277 WA P : 08 9249 4022
SA P : 08 8252 7188 QLD P : 07 3718 9500
NSW P : 02 4774 1255 NT P : 08 8947 3326

TITLE:

INTERIORS - PANEL **WALL TO FLOOR** **CONNECTION DETAILS**



Revision

-	-	-
-	-	-
-	-	-
-	-	-
-	-	-
-	-	-
-	-	-
-	-	-

Checked By

A SHANNON

Drawn By

R VORWERK

Issue date

19.09.2022

Drawing No.

Scale

1:2




Sheet size

A4




Revision

-

INTPANEL - 200

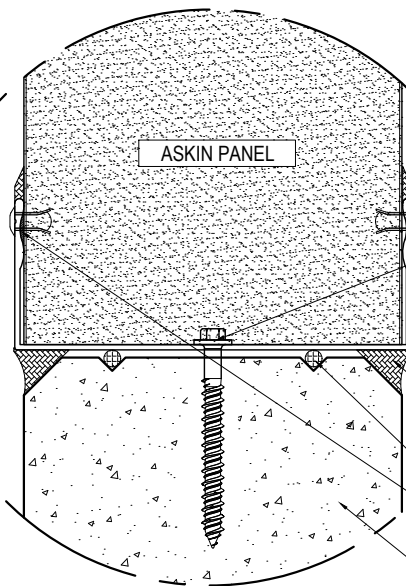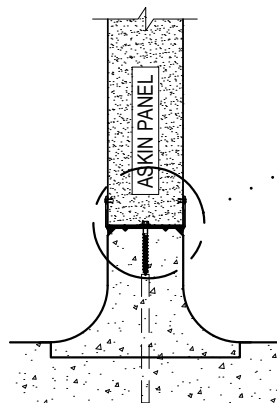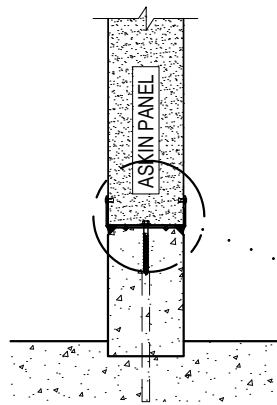

- OPTIONAL WATER SEAL
DEPENDANT ON
APPLICATION
- FIXING
PC SS 4mm RIVETS
AT 300 CTRS
- FIXING
5 x 45mm TAPPER CONCRETE
SCREWS AT 400 CTRS OR
M6.5 STEEL SPIKES / HAMMER
PINS AT 400 CTRS OR
ENGINEERED TO SUIT DESIGN.
- EXTRUSION
POWDERCOATED ALUMINIUM
105 x 40 x 1.4 CHANNEL
VARIES WITH PANEL SIZE
- OPTIONAL WATER SEAL
DEPENDANT ON
APPLICATION
- SEALANT
DEPENDANT ON
APPLICATION
- CONCRETE UPSTAND
BY OTHERS

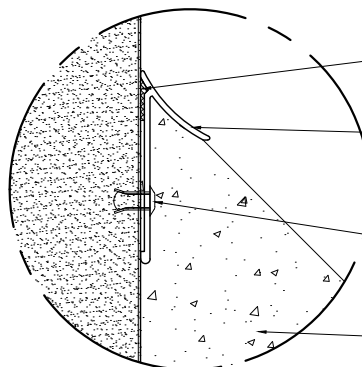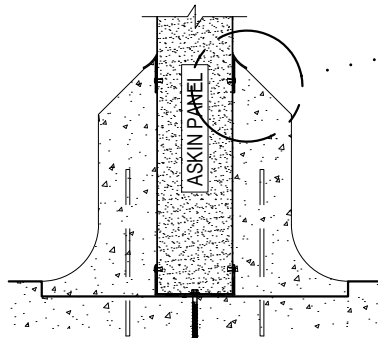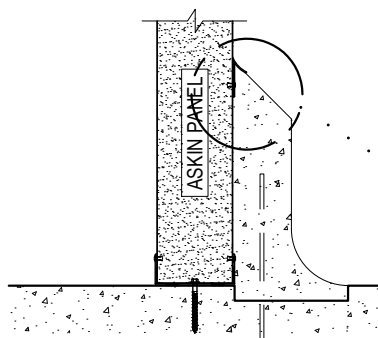

- OPTIONAL WATER SEAL
DEPENDANT ON
APPLICATION
- EXTRUSION
ARROWHEAD
POWDER COATED
ALUMINIUM COVE
- FIXING
PC SS 4mm RIVETS
AT 300 CTRS
- CONCRETE KERB
BY OTHERS

ALTERNATIVE AMBIENT TEMPERATURE
FLOOR DETAILS - SECTION VIEW
SCALE 1:2



www.askin.net.au
VIC P : 03 9706 3277 WA P : 08 9249 4022
SA P : 08 8252 7188 QLD P : 07 3718 9500
NSW P : 02 4774 1255 NT P : 08 8947 3326

TITLE:

INTERIORS - PANEL
WALL TO FLOOR
CONNECTION DETAILS



Revision

-	-	-
-	-	-
-	-	-
-	-	-
-	-	-
-	-	-
-	-	-

Checked By

A SHANNON

Drawn By

R VORWERK

Issue date

19.09.2022

Drawing No.

Scale

1:2


Sheet size


A4


Revision


-


INTPANEL - 201

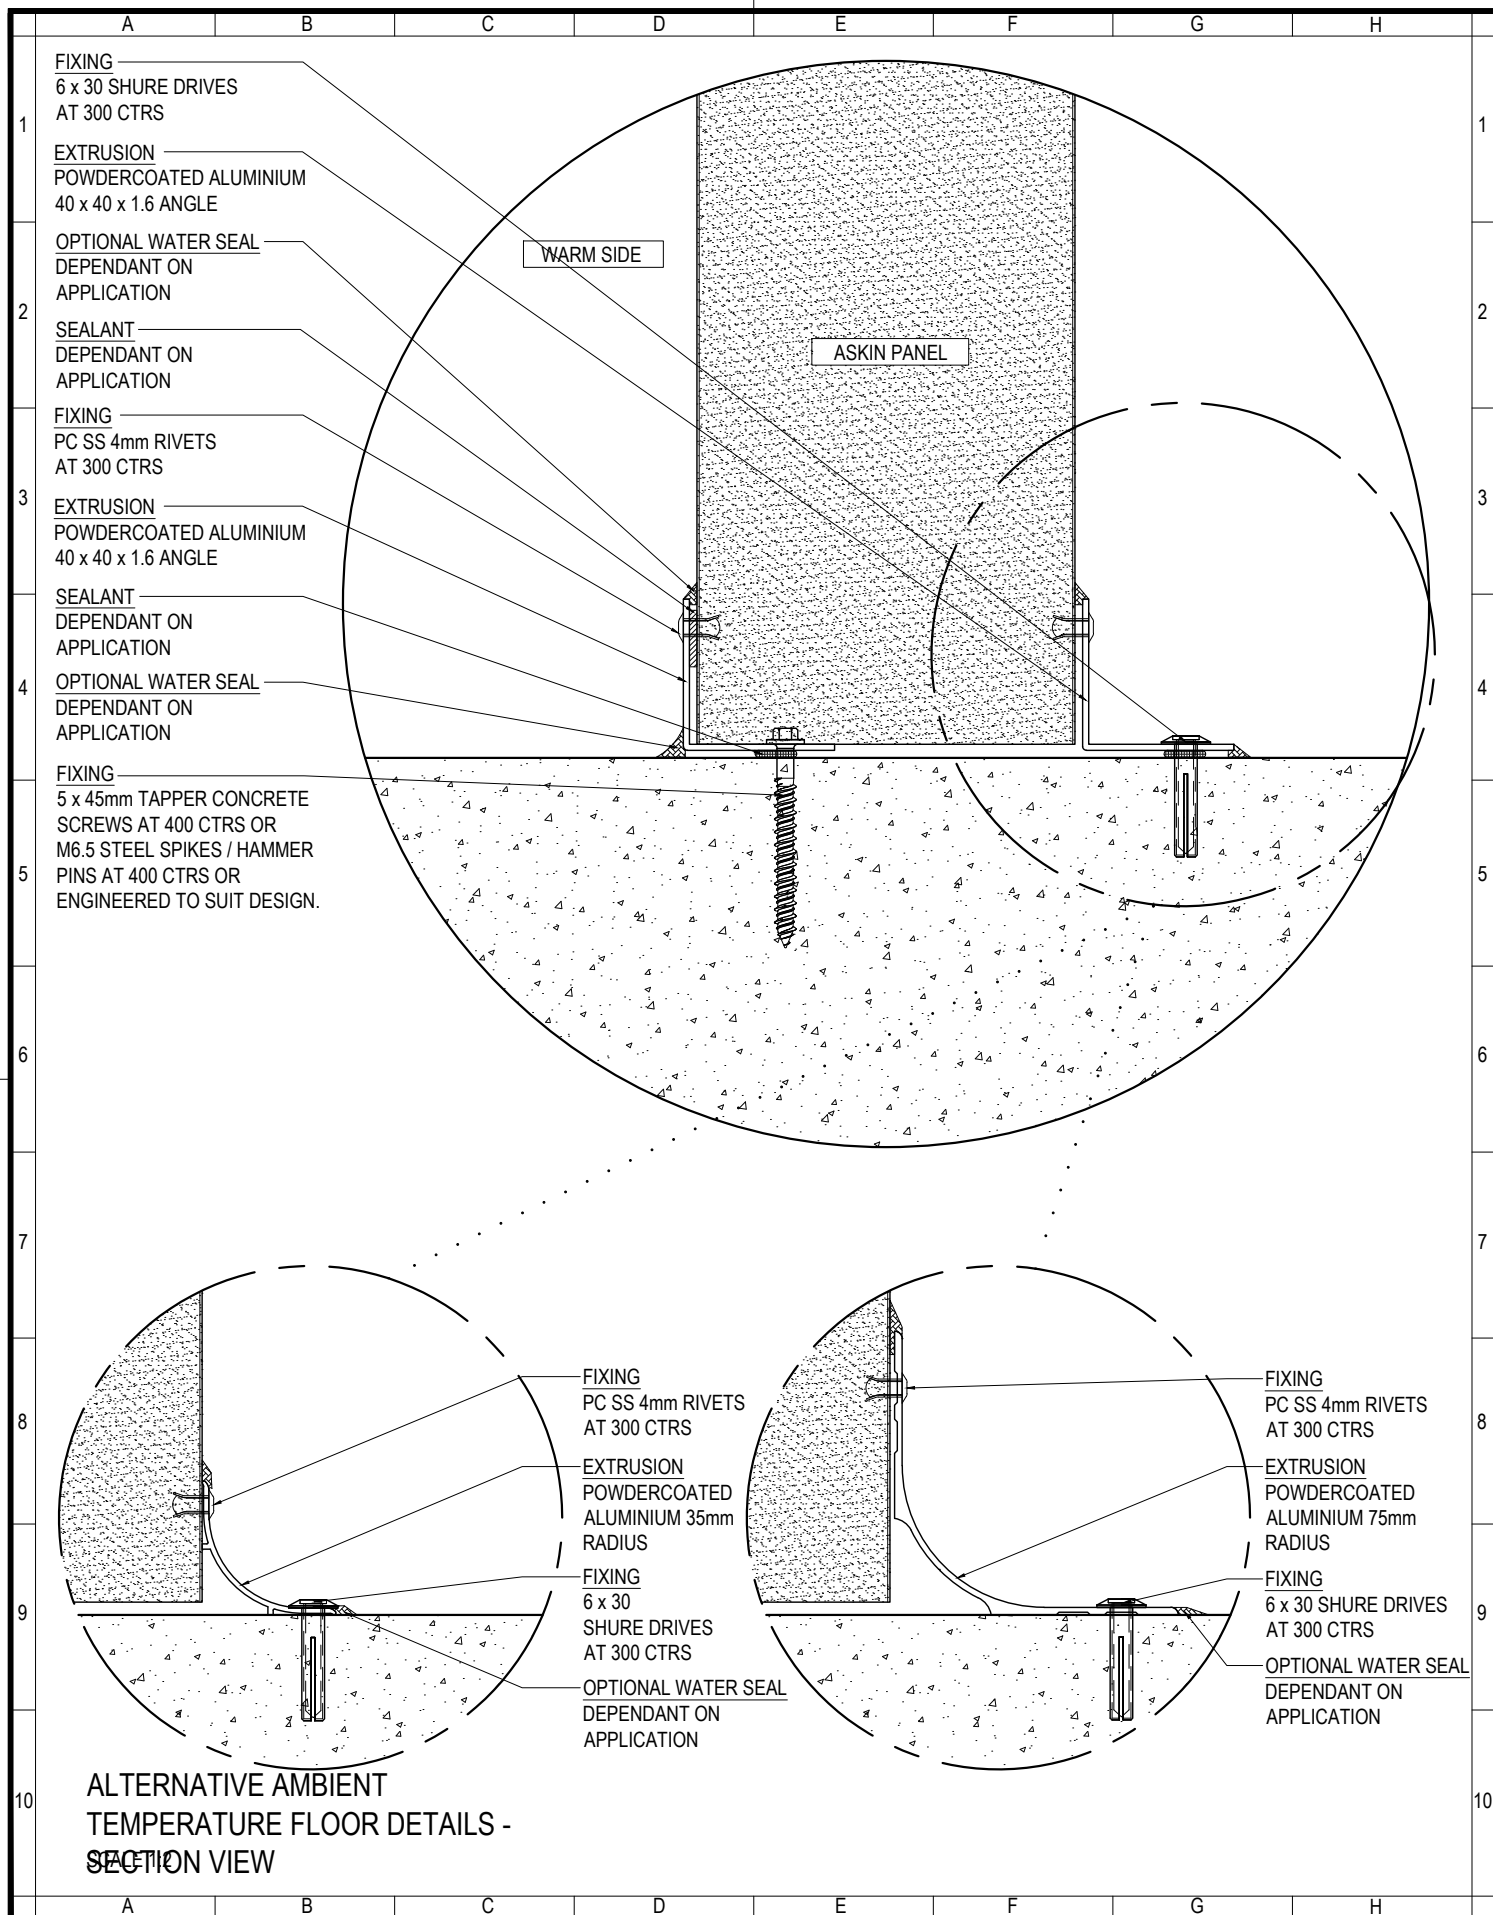

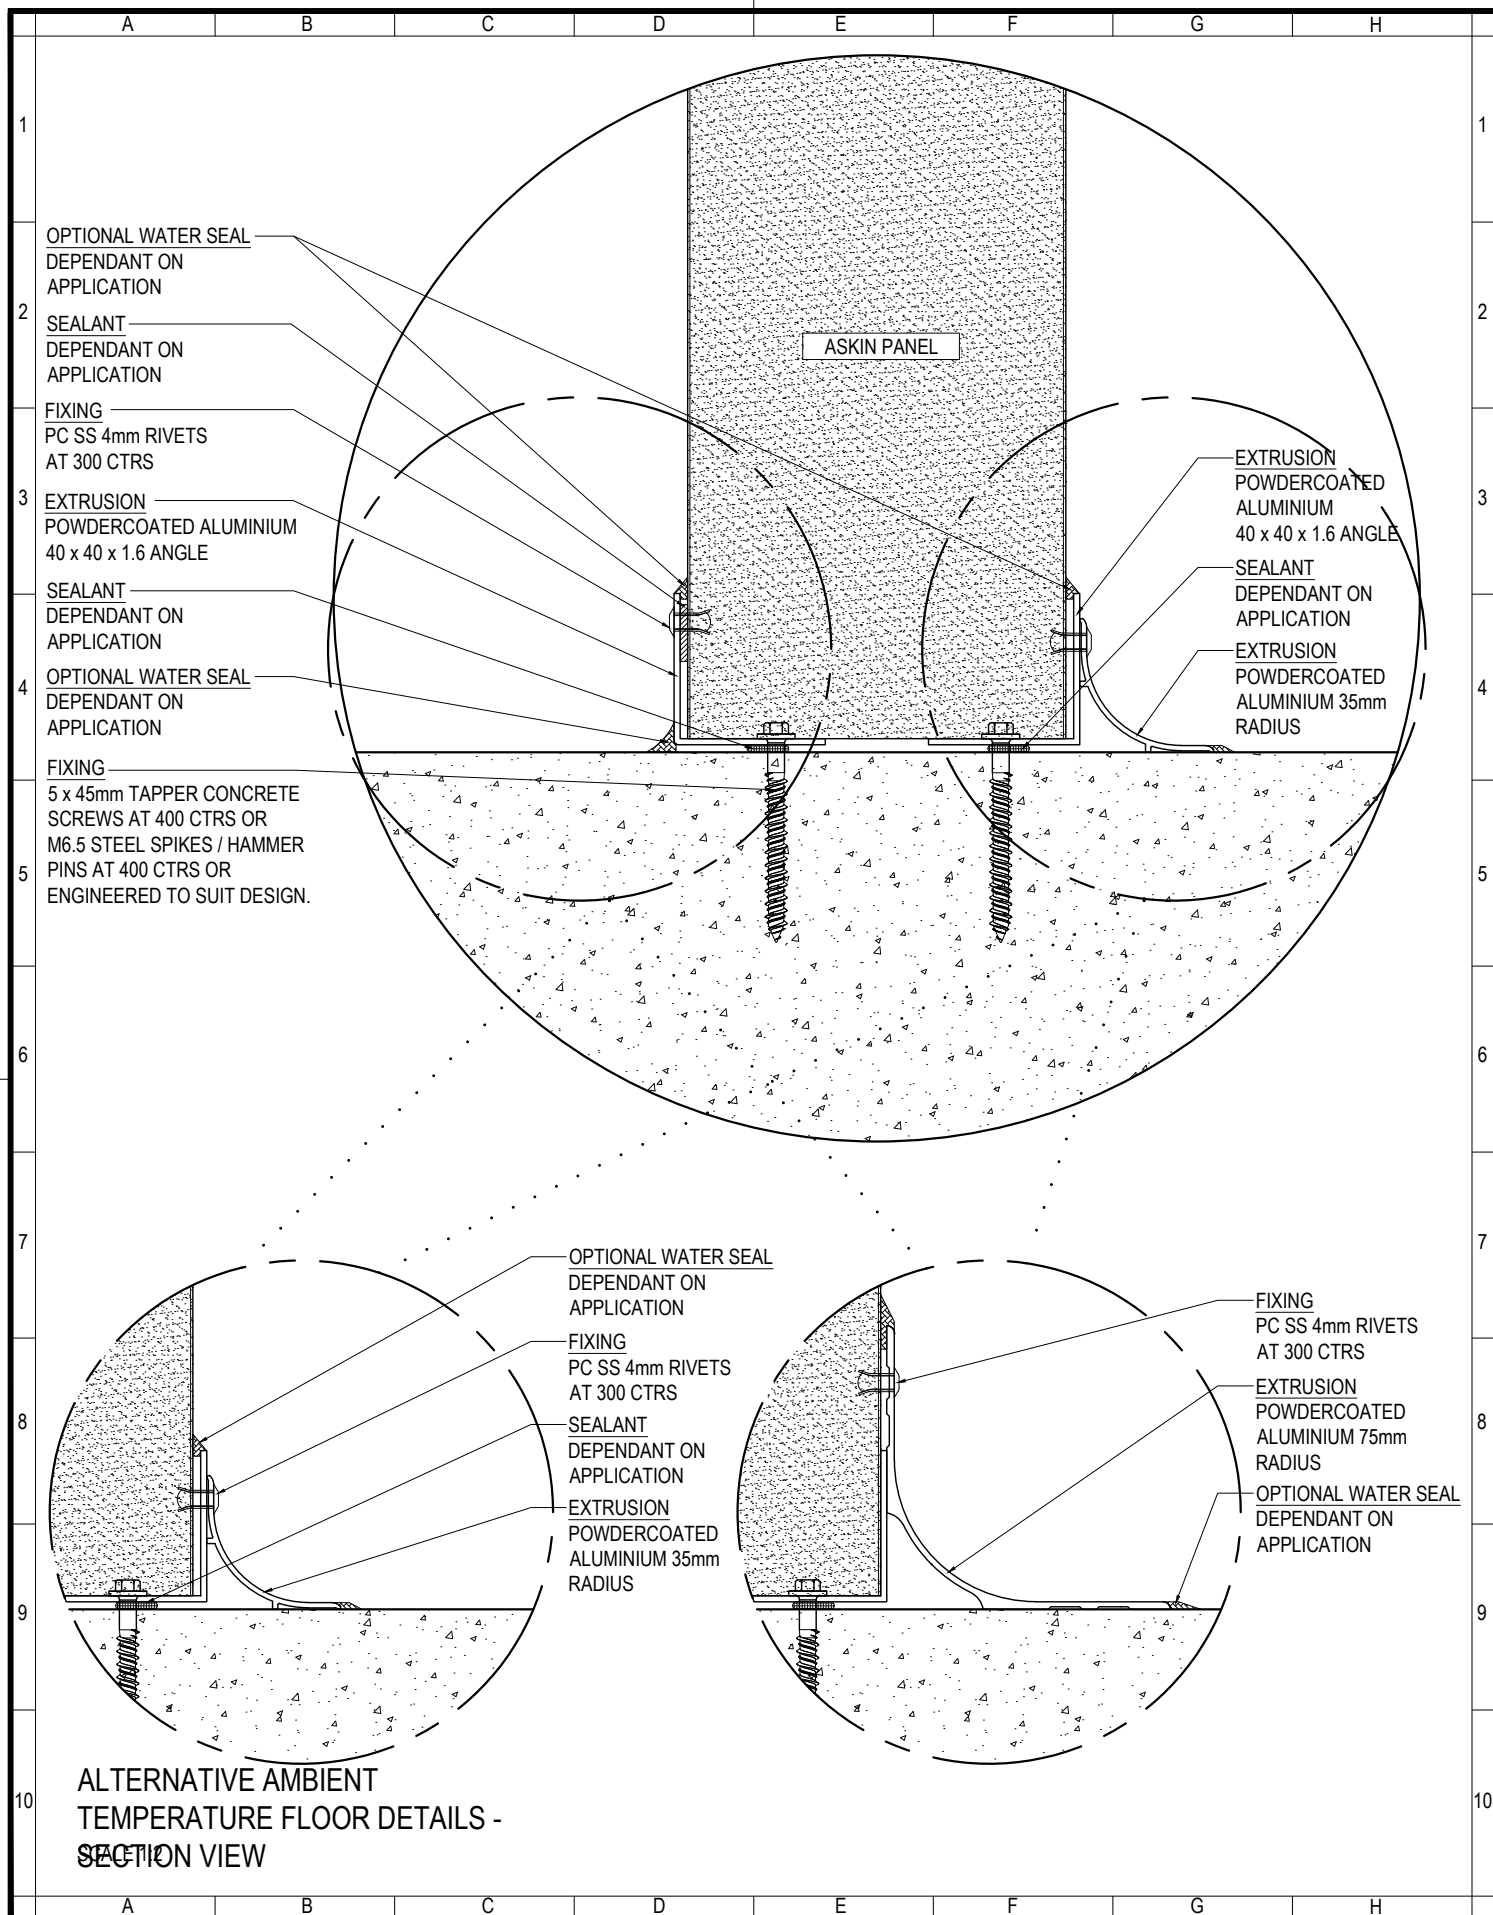

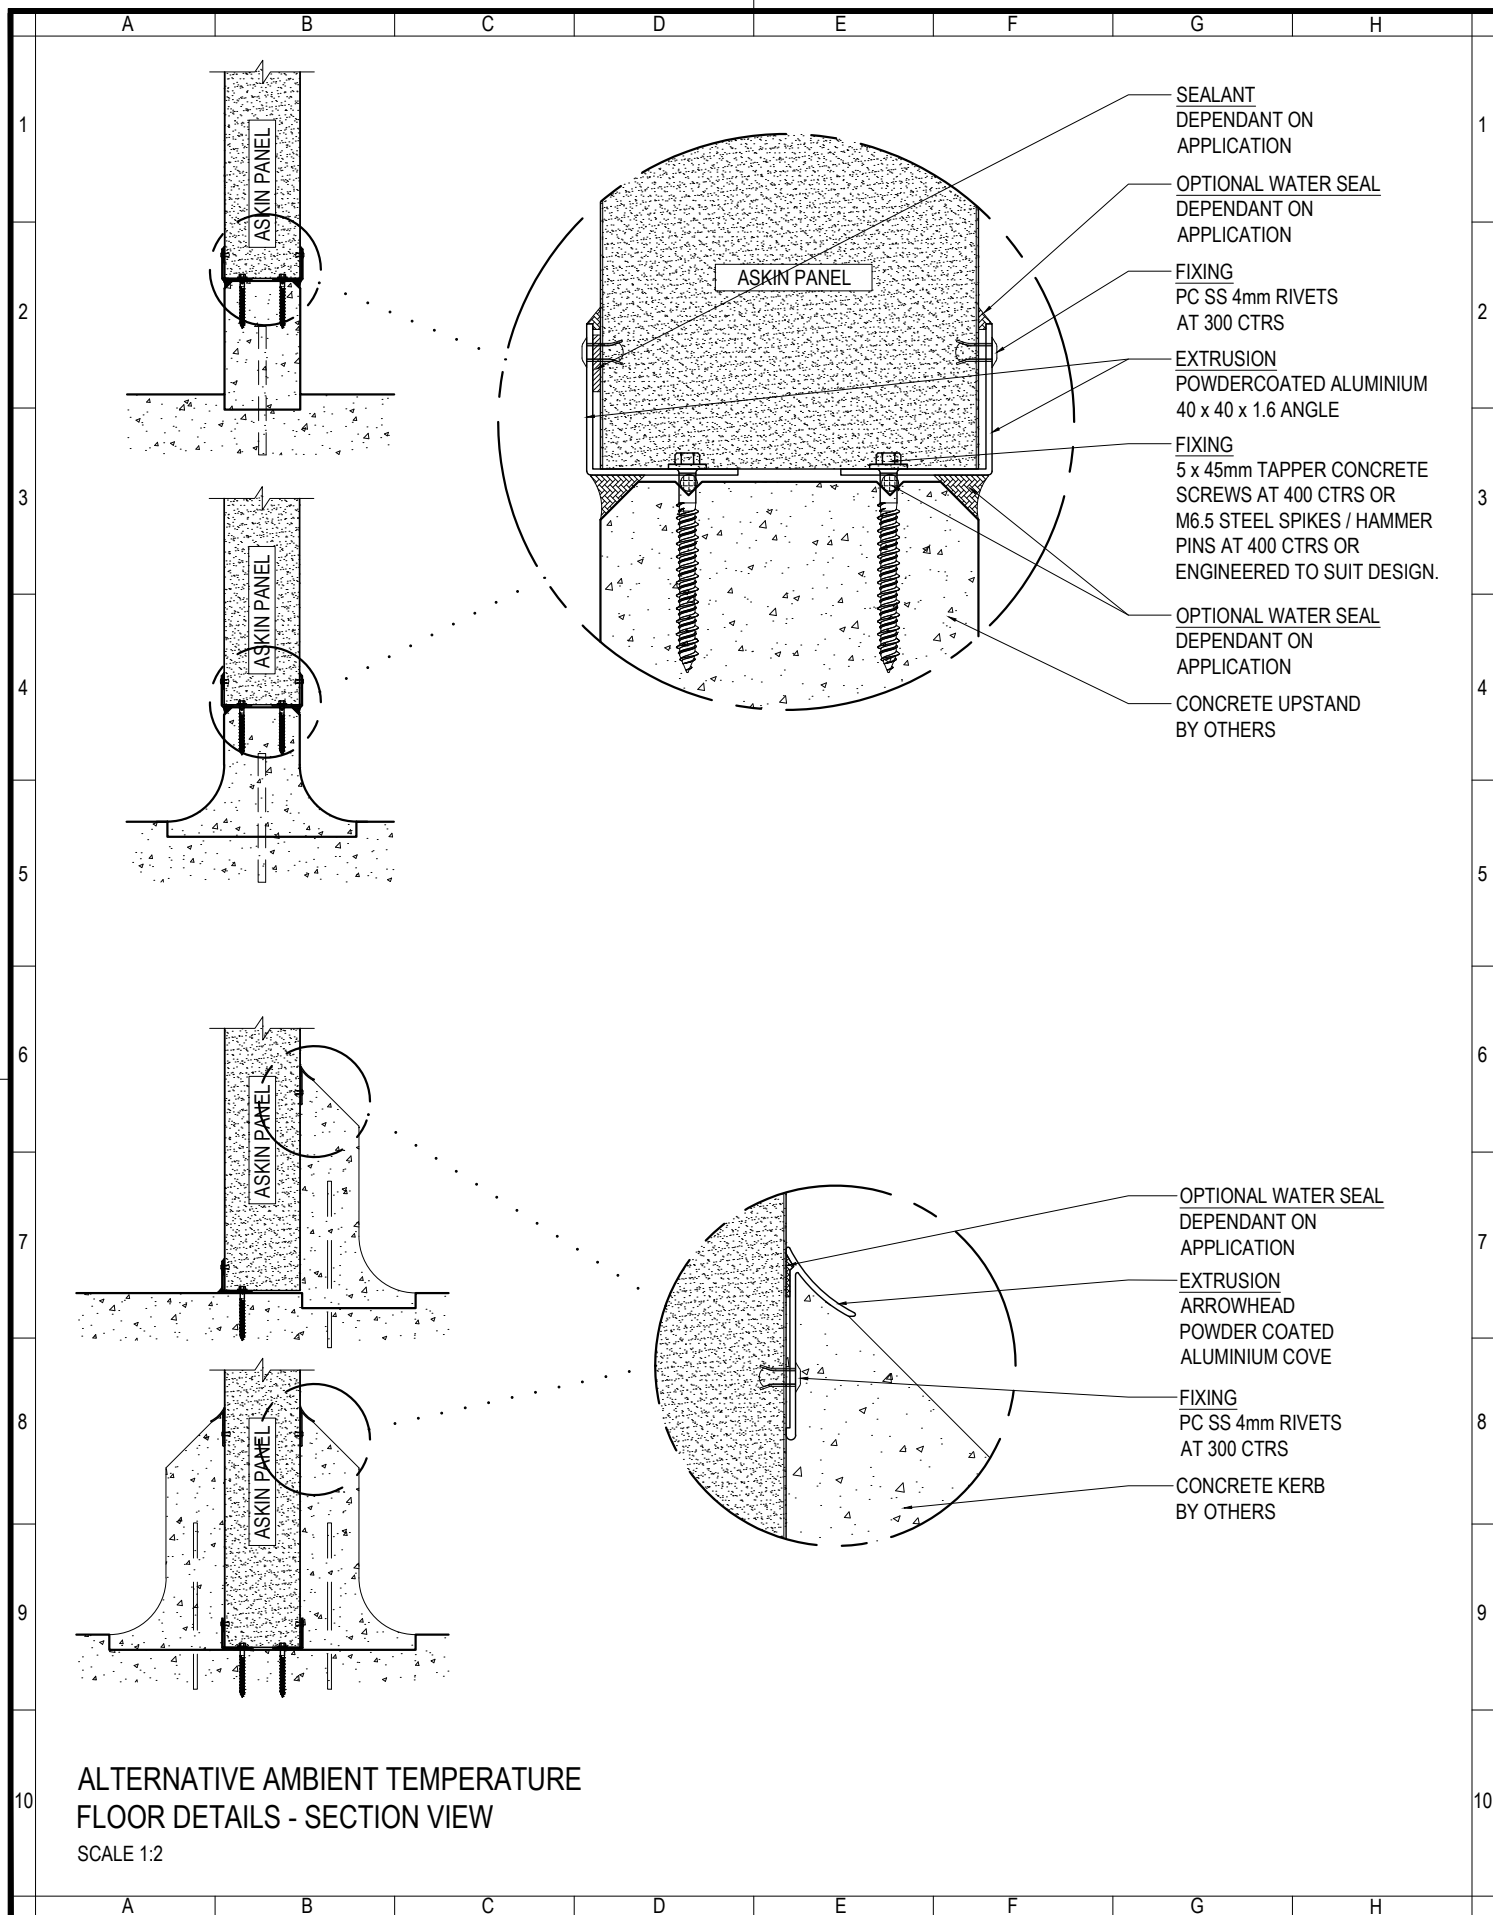

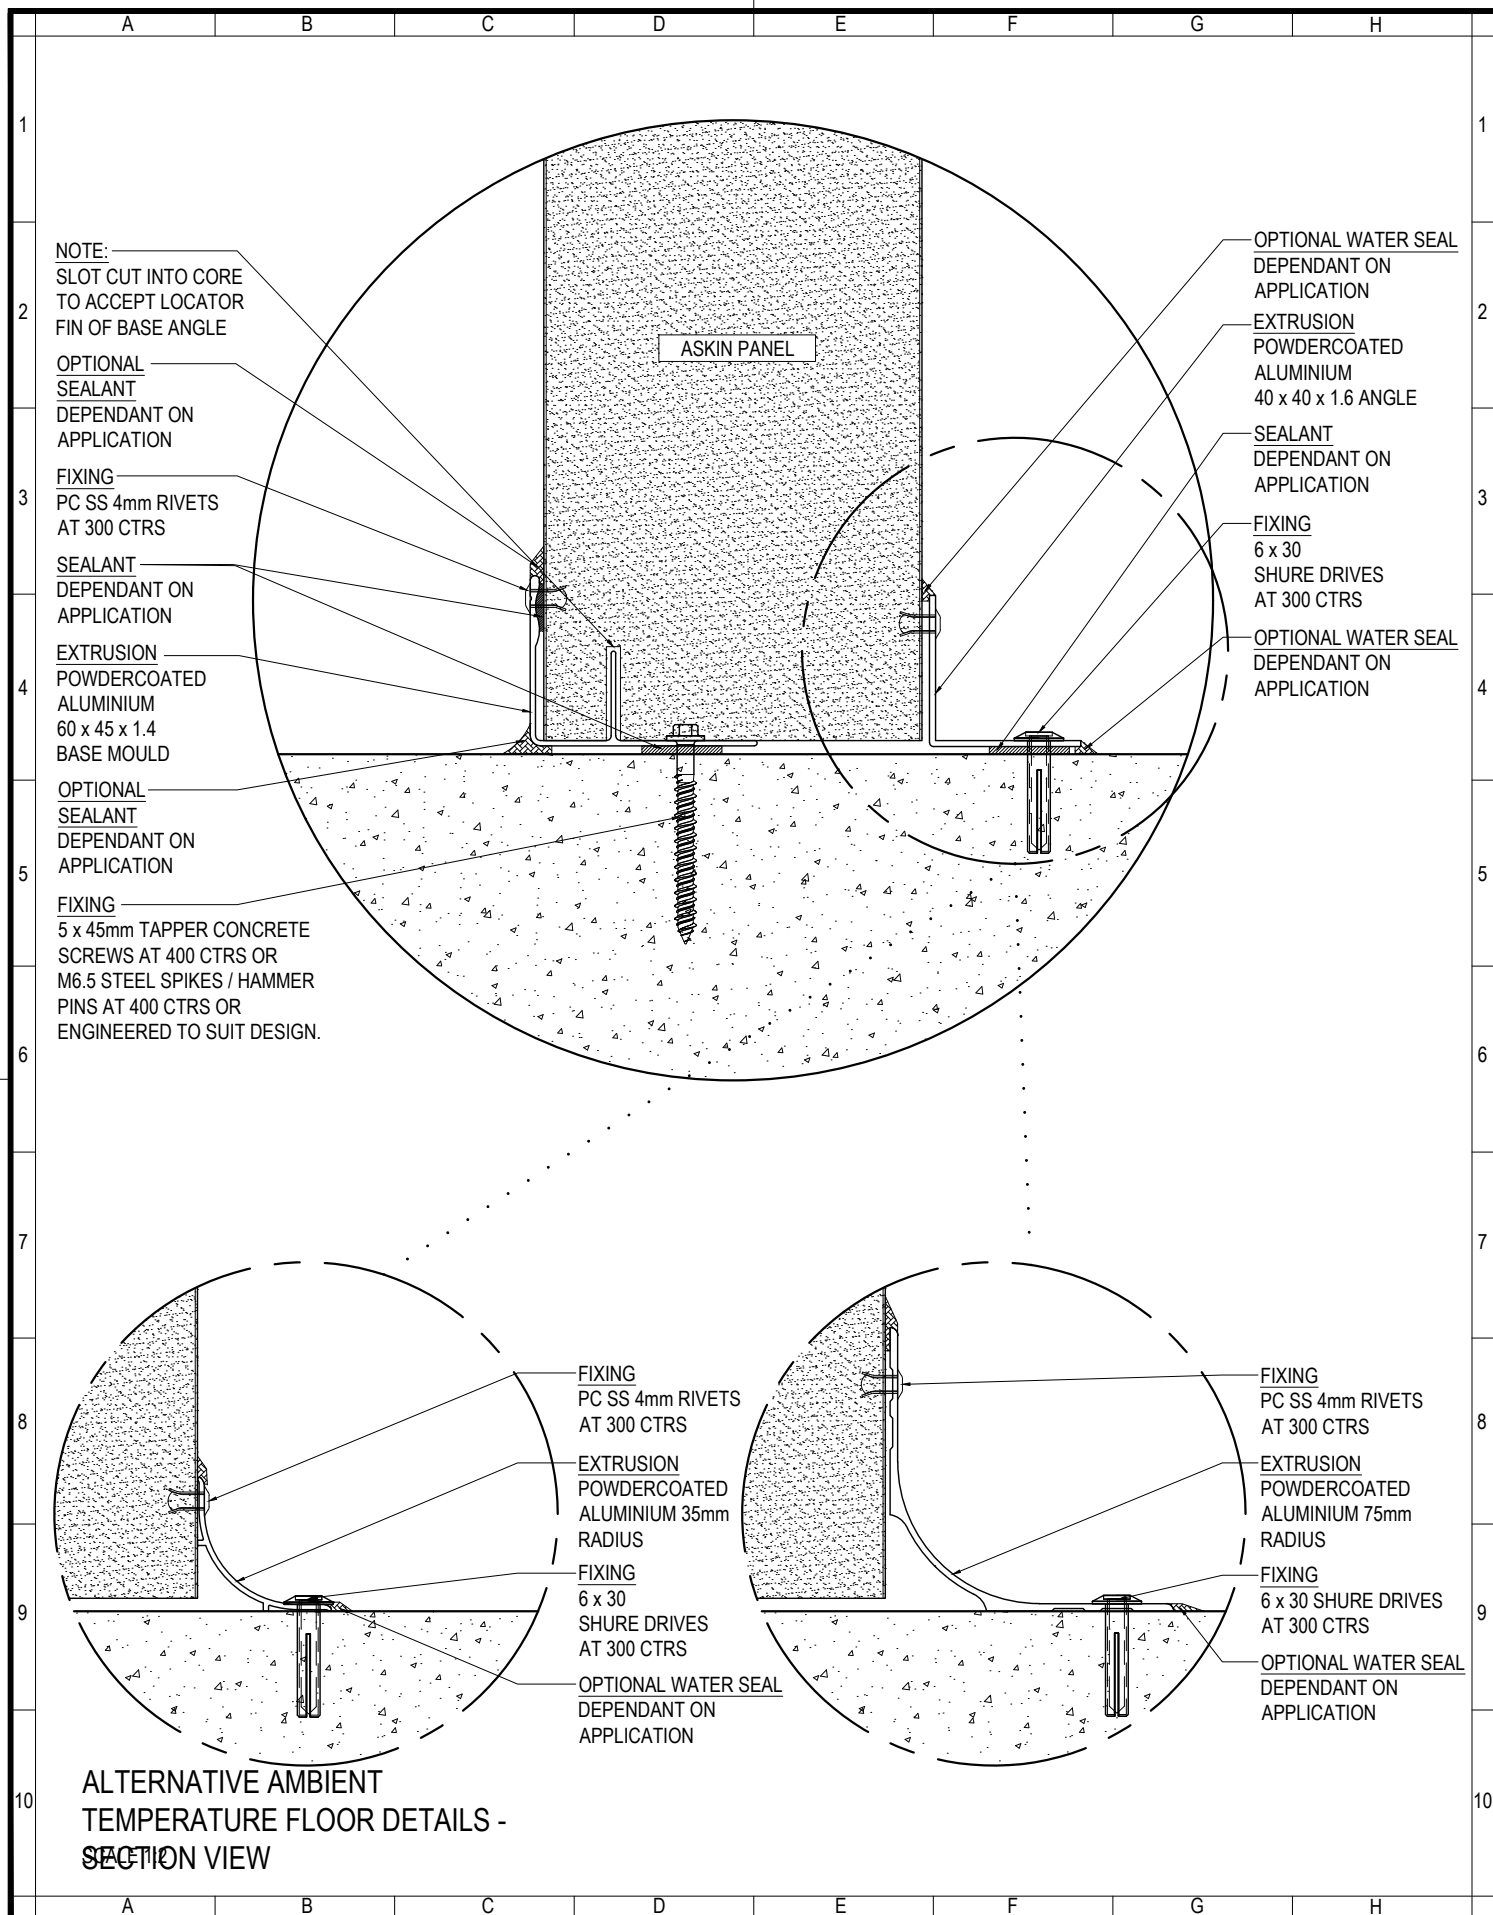

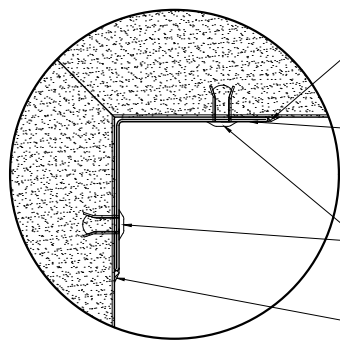


OPTIONAL WATER SEAL
DEPENDANT ON
APPLICATION

FLASHING
40 x 40 x 0.6
PRE-PAINTED
STEEL ANGLE

FIXING
PC SS 4mm RIVETS
AT 300 CTRS


OPTIONAL WATER SEAL
DEPENDANT ON
APPLICATION

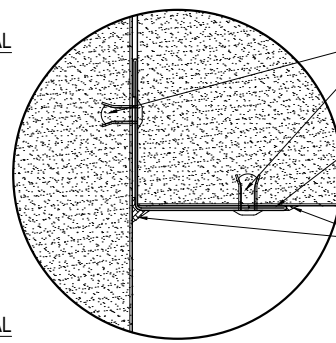

FIXING
PC SS 4mm RIVETS
AT 300 CTRS

FLASHING
40 x 40 x 0.6
PRE-PAINTED
STEEL ANGLE

OPTIONAL WATER SEAL
DEPENDANT ON
APPLICATION

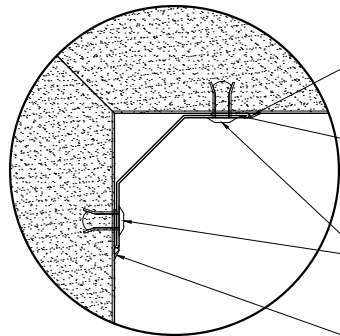


OPTIONAL WATER SEAL
DEPENDANT ON
APPLICATION

FLASHING
35 x 35 x 0.6
PRE-PAINTED STEEL
COVE ANGLE

FIXING
PC SS 4mm RIVETS
AT 300 CTRS

OPTIONAL WATER SEAL
DEPENDANT ON
APPLICATION

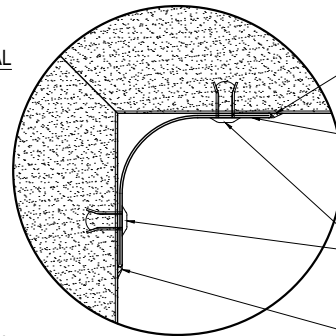


OPTIONAL WATER SEAL
DEPENDANT ON
APPLICATION

FLASHING
40 x 40 x 0.6
PRE-PAINTED
STEEL RADIUS

FIXING
PC SS 4mm RIVETS
AT 300 CTRS

OPTIONAL WATER SEAL
DEPENDANT ON
APPLICATION

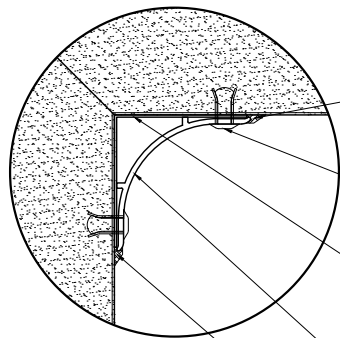


OPTIONAL WATER SEAL
DEPENDANT ON
APPLICATION

FIXING
PC SS 4mm RIVETS
AT 300 CTRS

FLASHING
35 x 35 x 0.6
PRE-PAINTED
STEEL ANGLE

EXTRUSION
35mm POWDER COATED
ALUMINIUM RADIUS

OPTIONAL WATER SEAL
DEPENDANT ON
APPLICATION

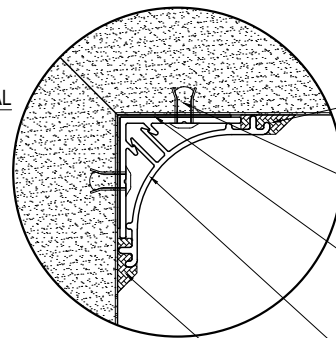

OPTIONAL WATER SEAL
DEPENDANT ON
APPLICATION


FIXING
PC SS 4mm RIVETS
AT 300 CTRS

FLASHING
30 x 30 x 0.6
PRE-PAINTED
STEEL ANGLE

EXTRUSION
POWDERCOATED
ALUMINIUM 2 PART
HIDDEN FIX RADIUS

OPTIONAL WATER SEAL
DEPENDANT ON
APPLICATION

ALTERNATIVE INTERNAL
CORNICES - PLAN VIEW
SCALE 1:2

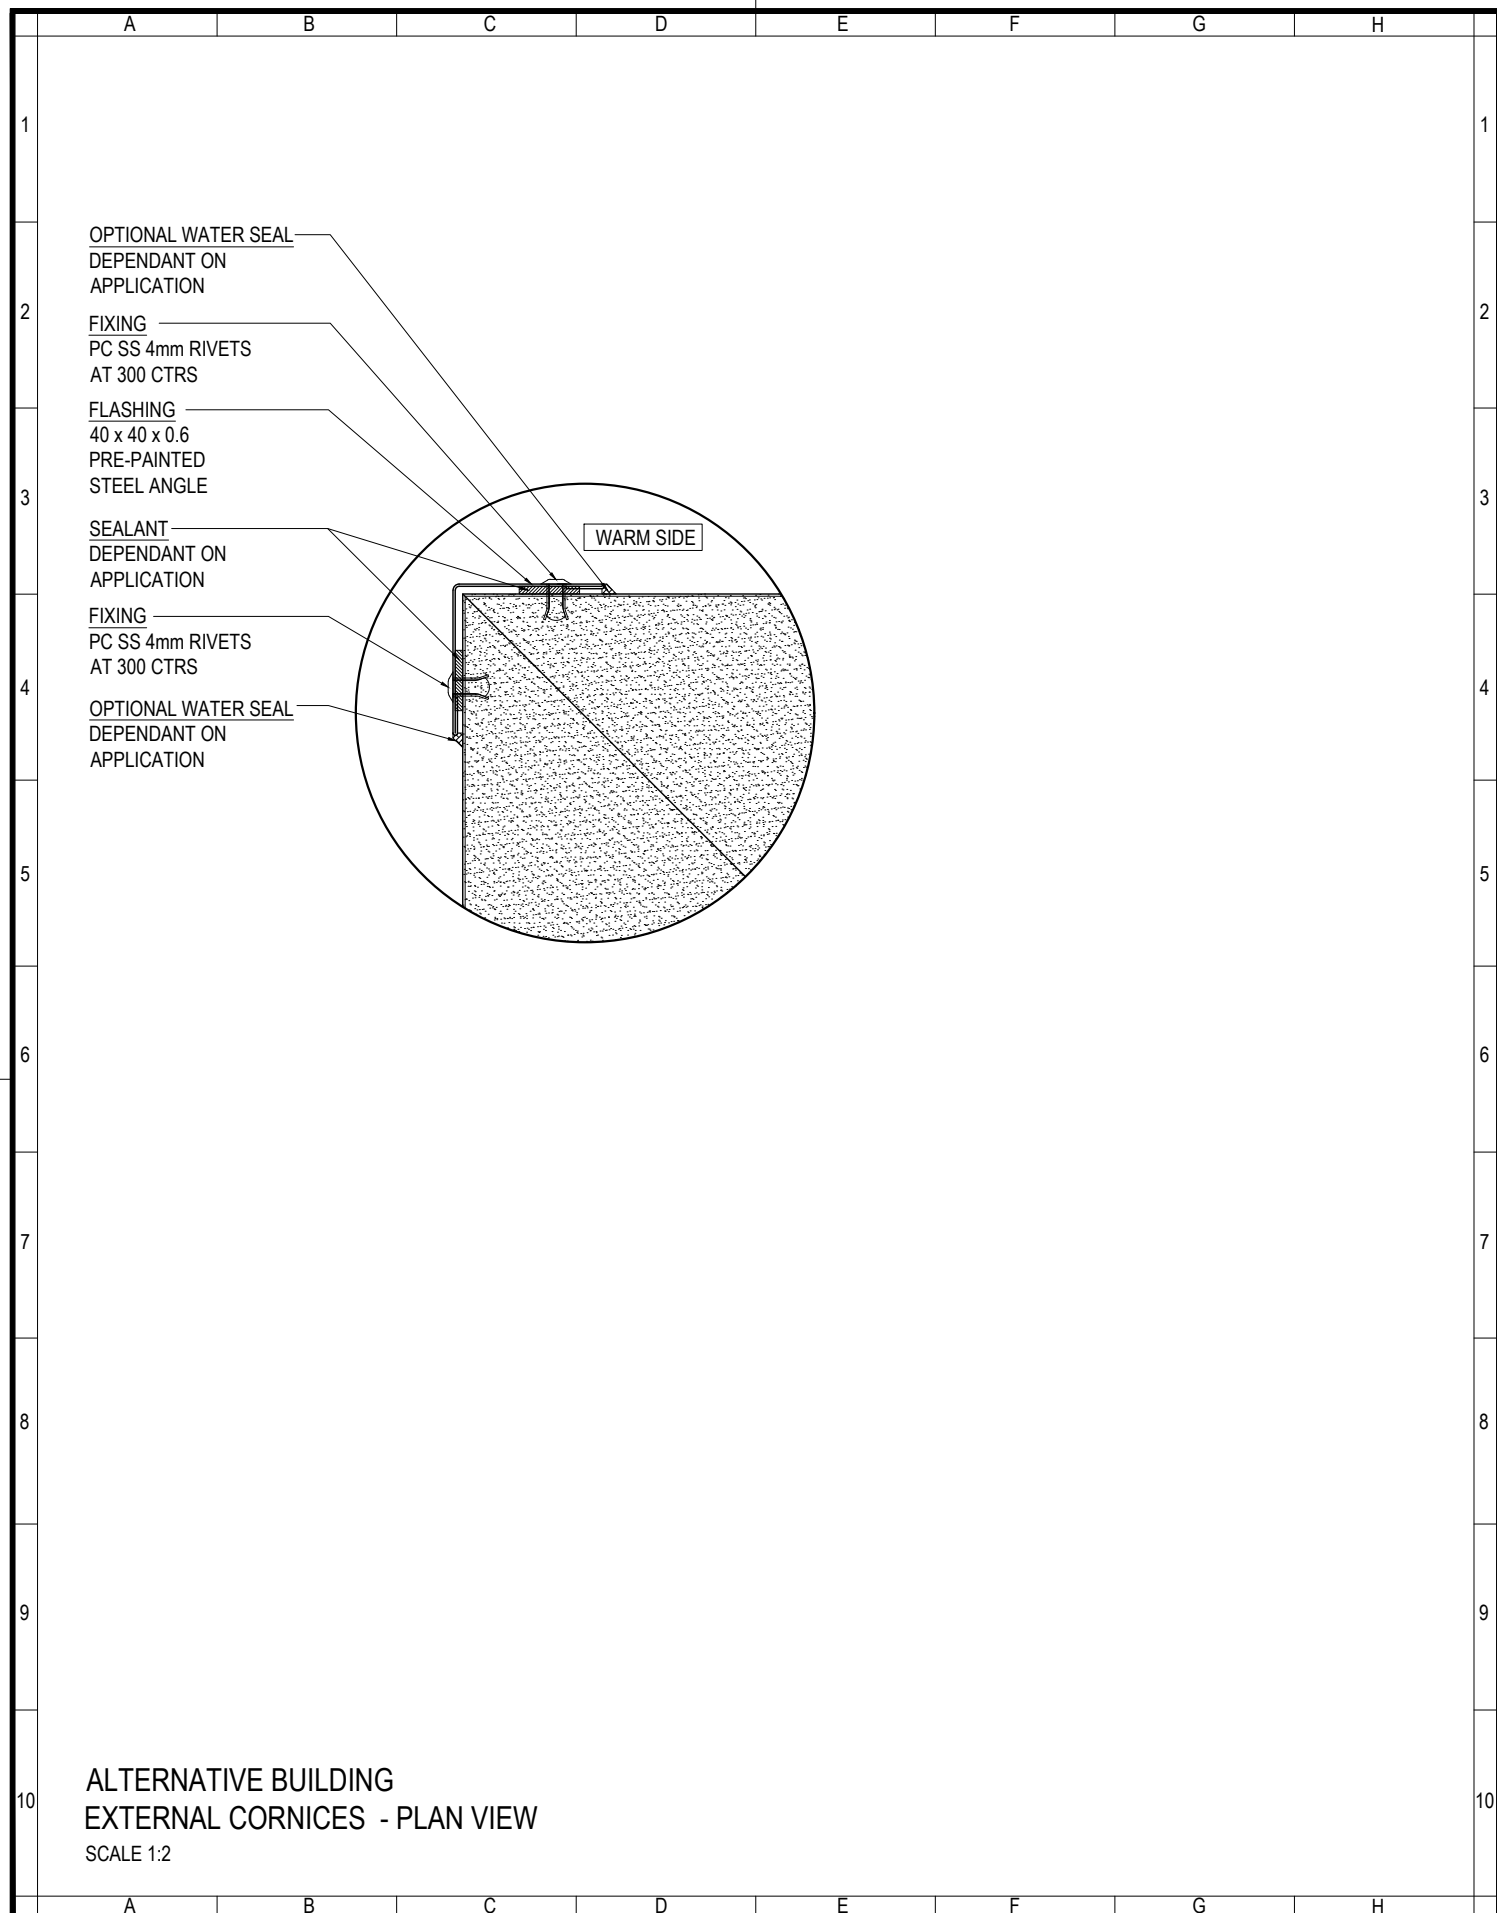

ASKIN
Performance Panels

www.askin.net.au

VIC P : 03 9706 3277 WA P : 08 9249 4022
SA P : 08 8252 7188 QLD P : 07 3718 9500
NSW P : 02 4774 1255 NT P : 08 8947 3326

TITLE:

INTERIORS - PANEL
WALL TO WALL
CONNECTION DETAILS



Revision

-	-	-
-	-	-
-	-	-
-	-	-
-	-	-
-	-	-
-	-	-

Checked By

A SHANNON

Drawn By

R VORWERK

Issue date

19.09.2022

Drawing No.

Scale

1:2

Sheet size

A4

Revision

-

INTPANEL - 301

WARM SIDE

FLASHING
40 x 40 x 0.6
PRE-PAINTED
STEEL ANGLE

SEALANT
DEPENDANT ON
APPLICATION

FIXING
PC SS 4mm RIVETS
AT 300 CTRS

OPTIONAL WATER SEAL
DEPENDANT ON
APPLICATION

ASKIN PANEL

50mm ONLY

FLASHING
40 x 40 x 0.6
PRE-PAINTED
STEEL ANGLE

FIXING
PC SS 4mm RIVETS
AT 300 CTRS

OPTIONAL WATER SEAL
DEPENDANT ON
APPLICATION

50mm ONLY

MITRE JOINT

50mm PANEL ONLY

SCALE 1:2

OPTIONAL WATER SEAL
DEPENDANT ON
APPLICATION

FLASHING
70 x 40 x 0.6
PRE-PAINTED
STEEL ANGLE

SEALANT
DEPENDANT ON
APPLICATION

FIXING
PC SS 4mm RIVETS
AT 300 CTRS

OPTIONAL WATER SEAL
DEPENDANT ON
APPLICATION

WARM SIDE

ASKIN PANEL

50mm ONLY

FLASHING
40 x 40 x 0.6
PRE-PAINTED
STEEL ANGLE

FIXING
PC SS 4mm RIVETS
AT 300 CTRS

OPTIONAL WATER SEAL
DEPENDANT ON
APPLICATION

50mm ONLY

BUTT JOINT

50mm PANEL ONLY

SCALE 1:2

CONTINUATION
OF PANEL SKIN

FLASHING
40 x 40 x 0.6
PRE-PAINTED
STEEL ANGLE

SEALANT
DEPENDANT ON
APPLICATION

FIXING
PC SS 4mm RIVETS
AT 300 CTRS

OPTIONAL
WATER SEAL
DEPENDANT ON
APPLICATION

WARM SIDE

ASKIN PANEL

50mm ONLY

FLASHING
40 x 40 x 0.6
PRE-PAINTED
STEEL ANGLE

FIXING
PC SS 4mm RIVETS
AT 300 CTRS

OPTIONAL WATER SEAL
DEPENDANT ON
APPLICATION

50mm ONLY

REBATE JOINT

50mm PANEL ONLY

SCALE 1:2



www.askin.net.au

VIC P : 03 9706 3277 WA P : 08 9249 4022
SA P : 08 8252 7188 QLD P : 07 3718 9500
NSW P : 02 4774 1255 NT P : 08 8947 3326

TITLE:

INTERIORS - PANEL

WALL TO WALL

CONNECTION DETAILS



Revision

-	-	-
-	-	-
-	-	-
-	-	-
-	-	-
-	-	-
-	-	-
-	-	-

Checked By

A SHANNON

Drawn By

R VORWERK

Issue date

19.09.2022

Drawing No.

Scale

1:2


Sheet size

A4

Revision

-

INTPANEL - 302

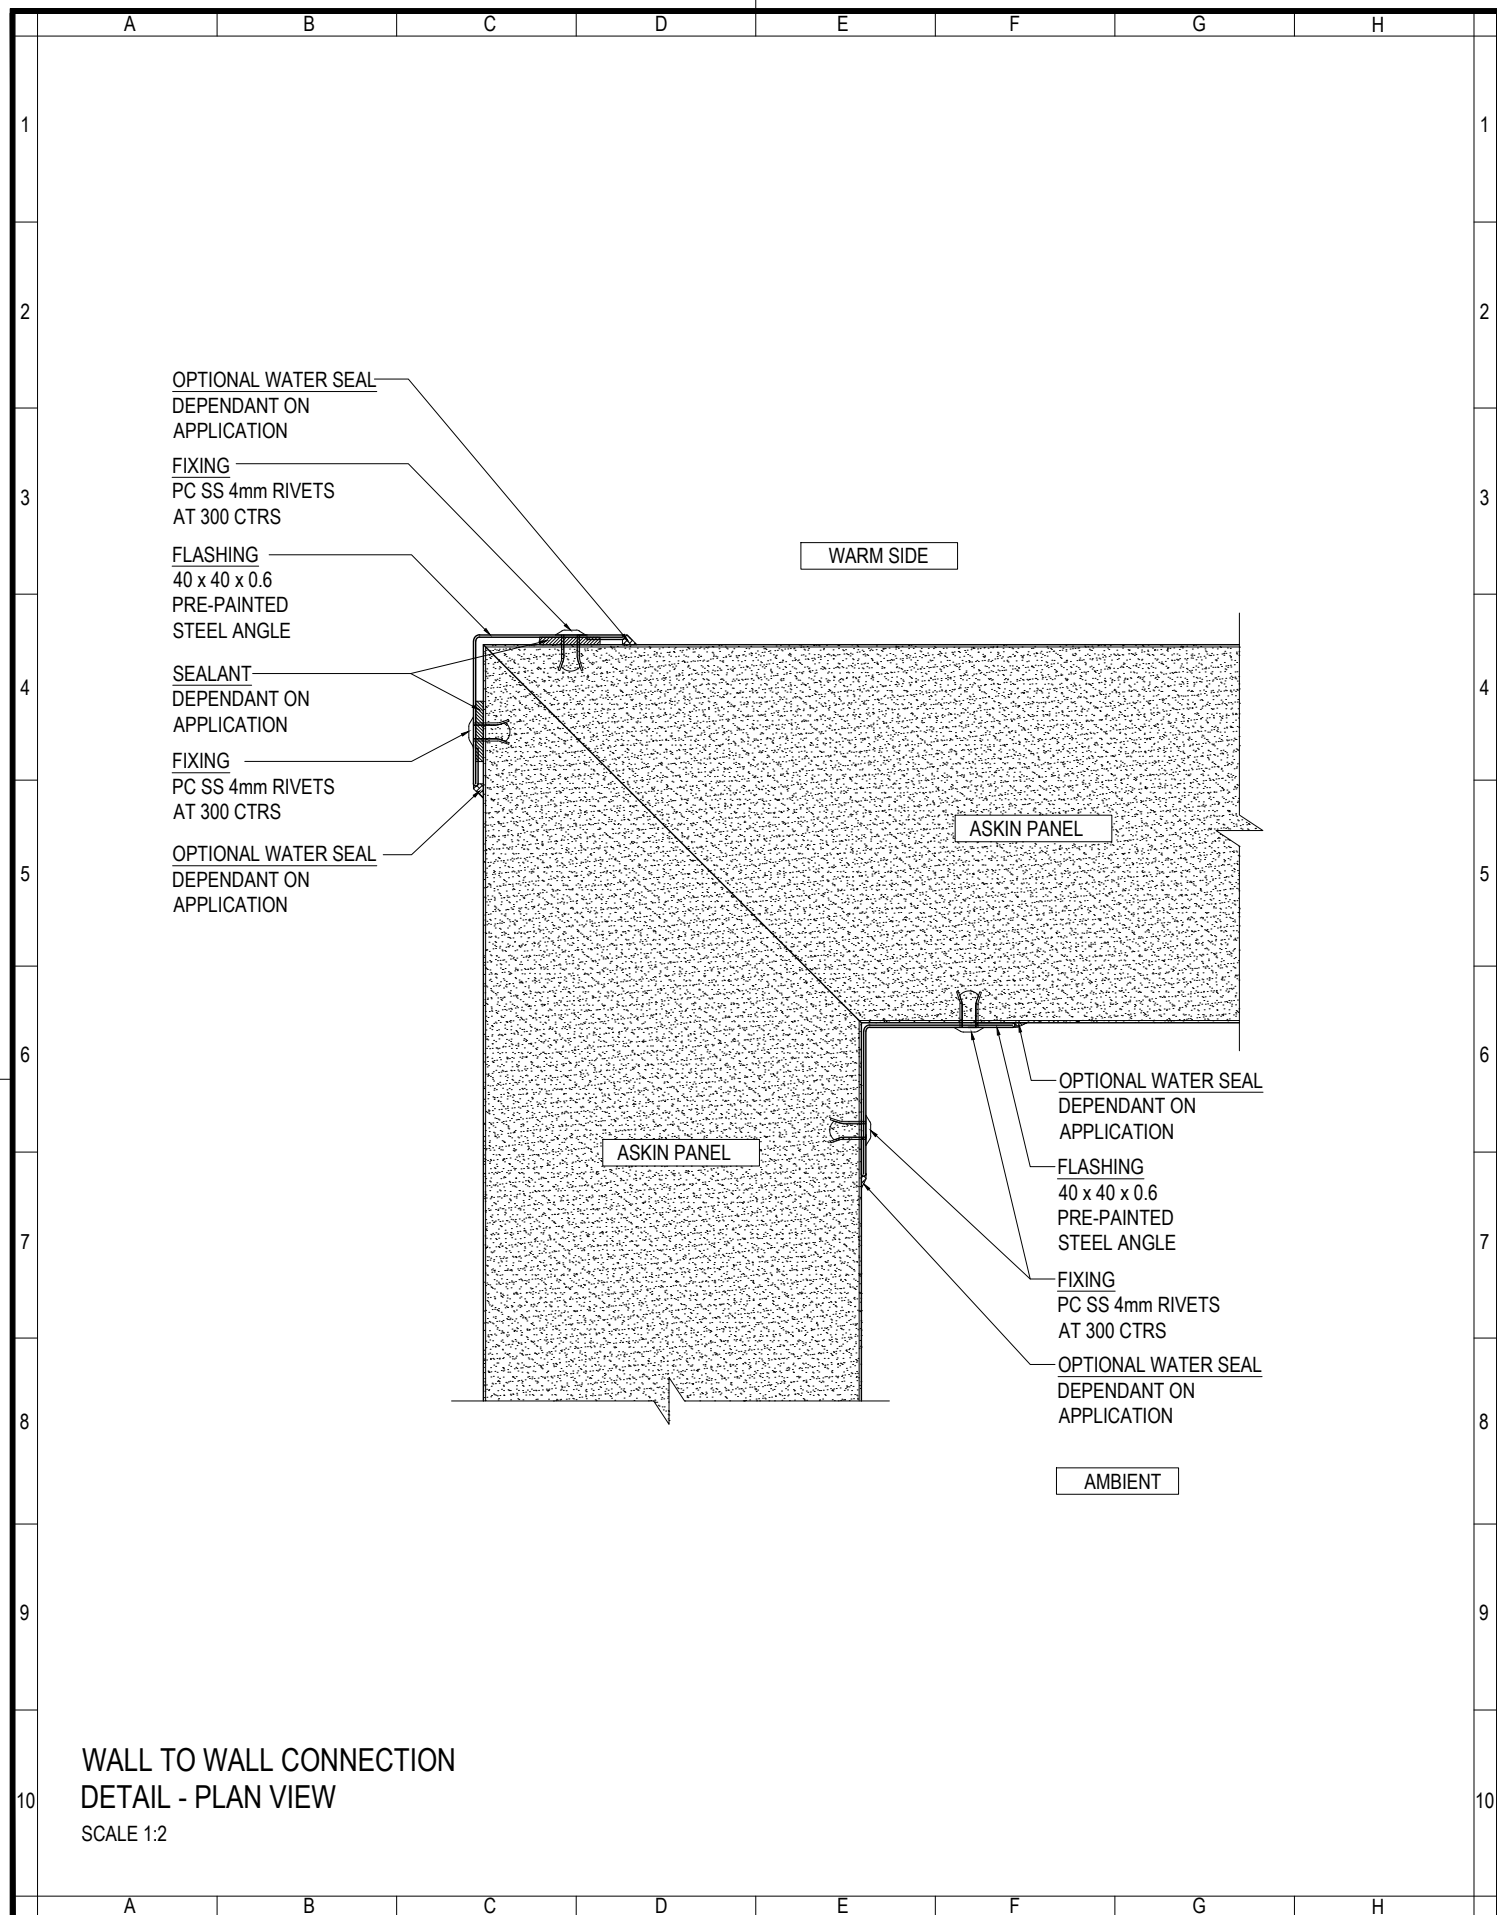

ASKIN
Performance Panels

www.askin.net.au

VIC P : 03 9706 3277 WA P : 08 9249 4022
SA P : 08 8252 7188 QLD P : 07 3718 9500
NSW P : 02 4774 1255 NT P : 08 8947 3326

TITLE:

INTERIORS - PANEL WALL TO WALL CONNECTION DETAILS



Revision

-	-	-
-	-	-
-	-	-
-	-	-
-	-	-
-	-	-
-	-	-
-	-	-

Checked By
A SHANNON

Drawn By
R VORWERK

Issue date
19.09.2022

Drawing No.

Scale

1:2


Sheet size

A4

Revision

-

INTPANEL - 303

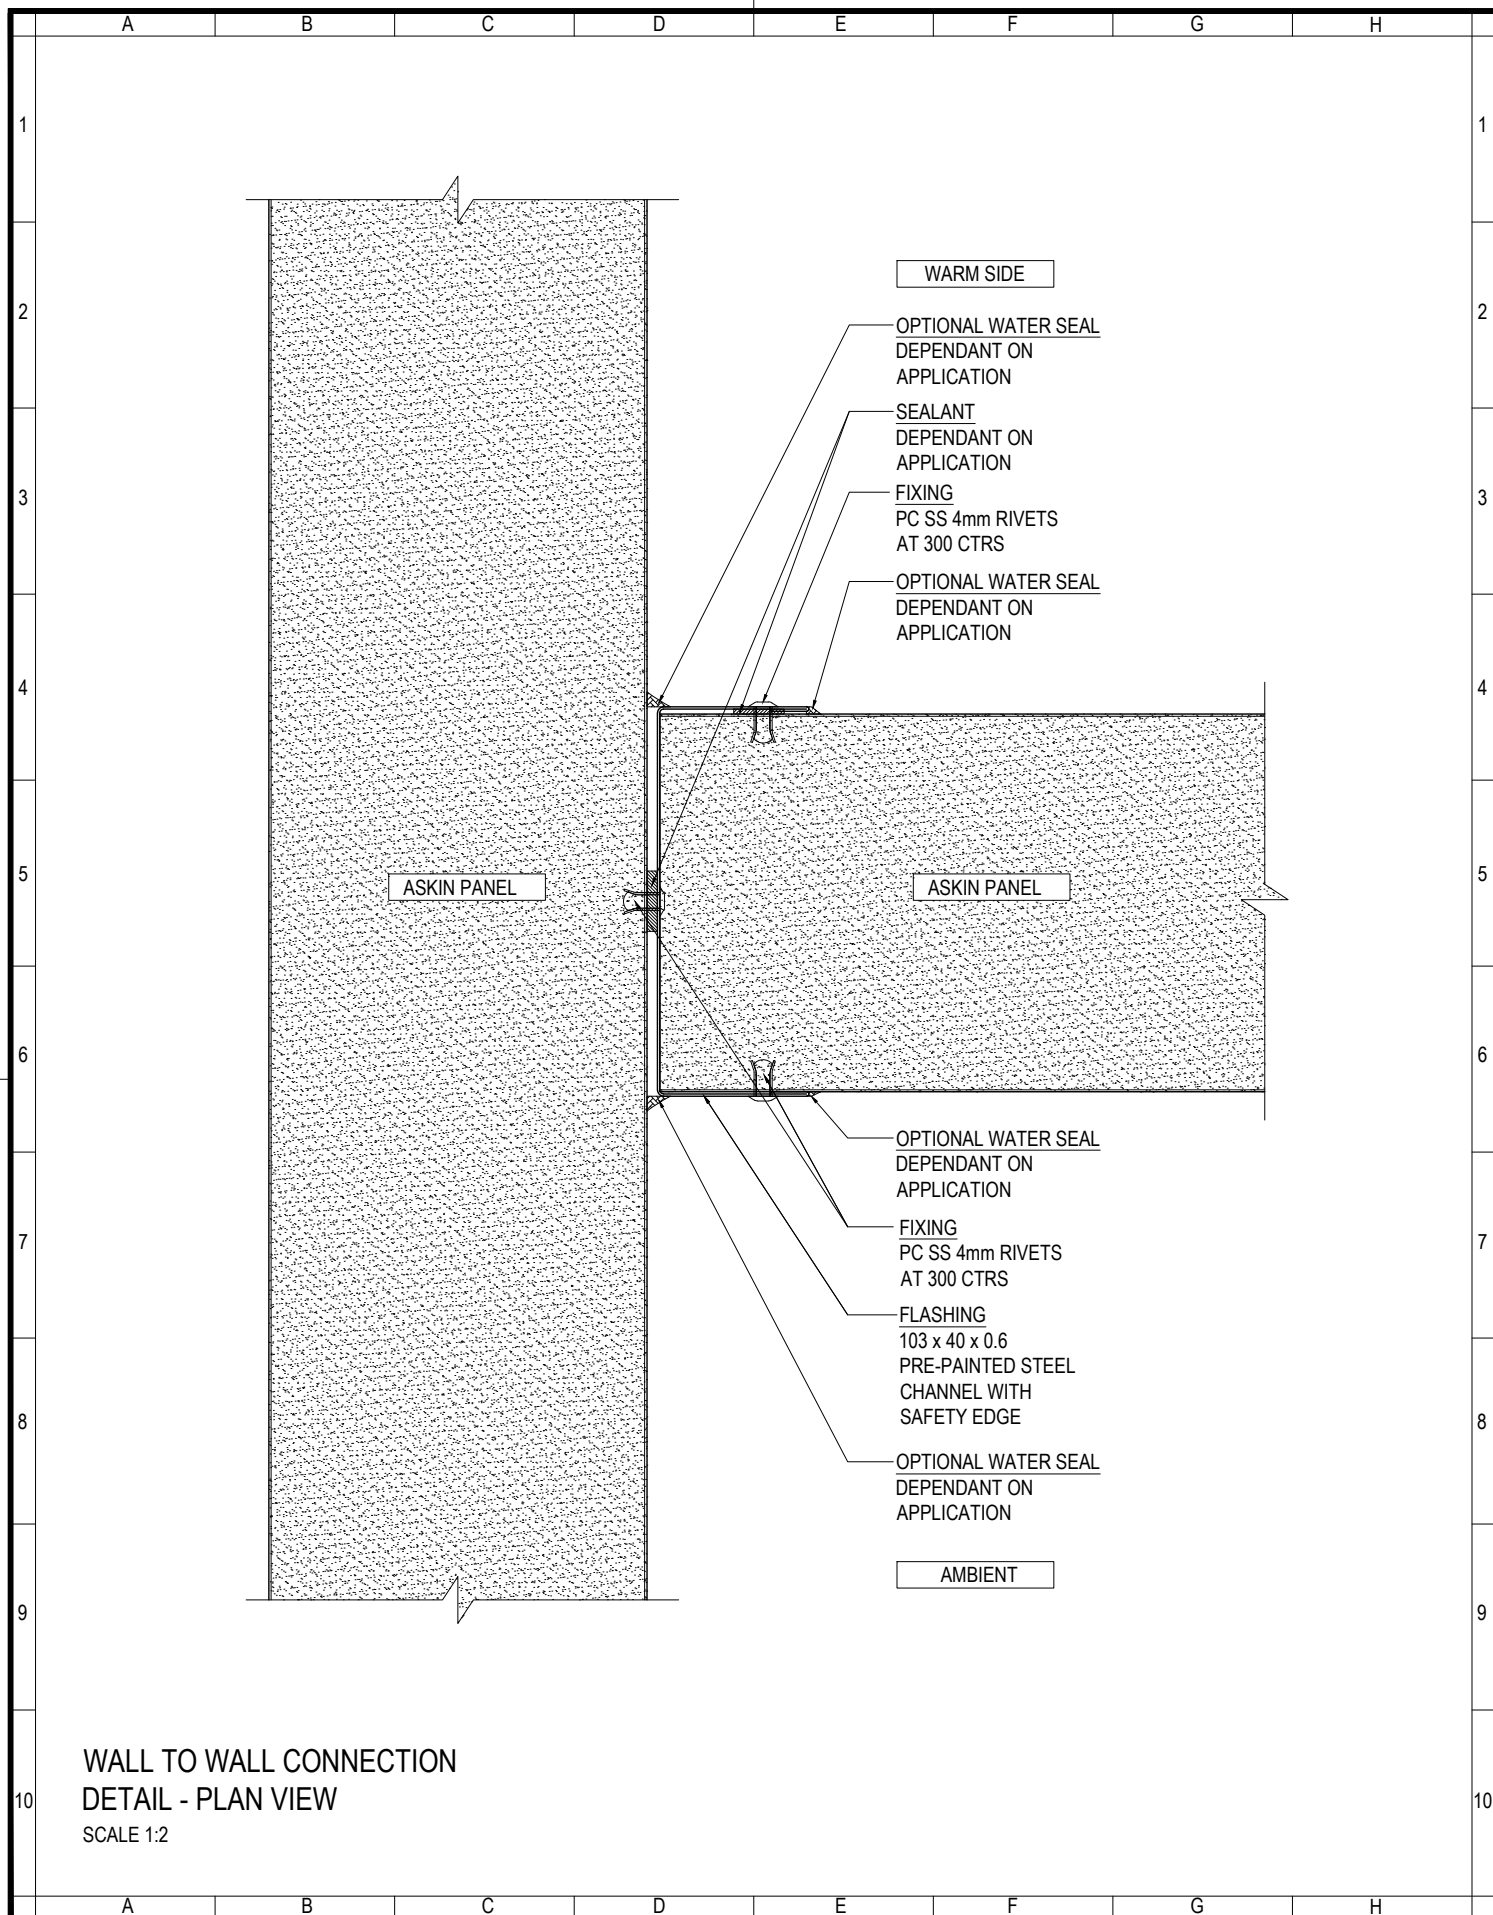

www.askin.net.au

VIC P : 03 9706 3277 WA P : 08 9249 4022
SA P : 08 8252 7188 QLD P : 07 3718 9500
NSW P : 02 4774 1255 NT P : 08 8947 3326

TITLE:

INTERIORS - PANEL WALL TO WALL CONNECTION DETAILS



Revision

-	-	-
-	-	-
-	-	-
-	-	-
-	-	-
-	-	-
-	-	-
-	-	-

Checked By
A SHANNON

Drawn By
R VORWERK

Issue date
19.09.2022


Drawing No.

Scale
1:2

Sheet size
A4

Revision
-

INTPANEL - 304

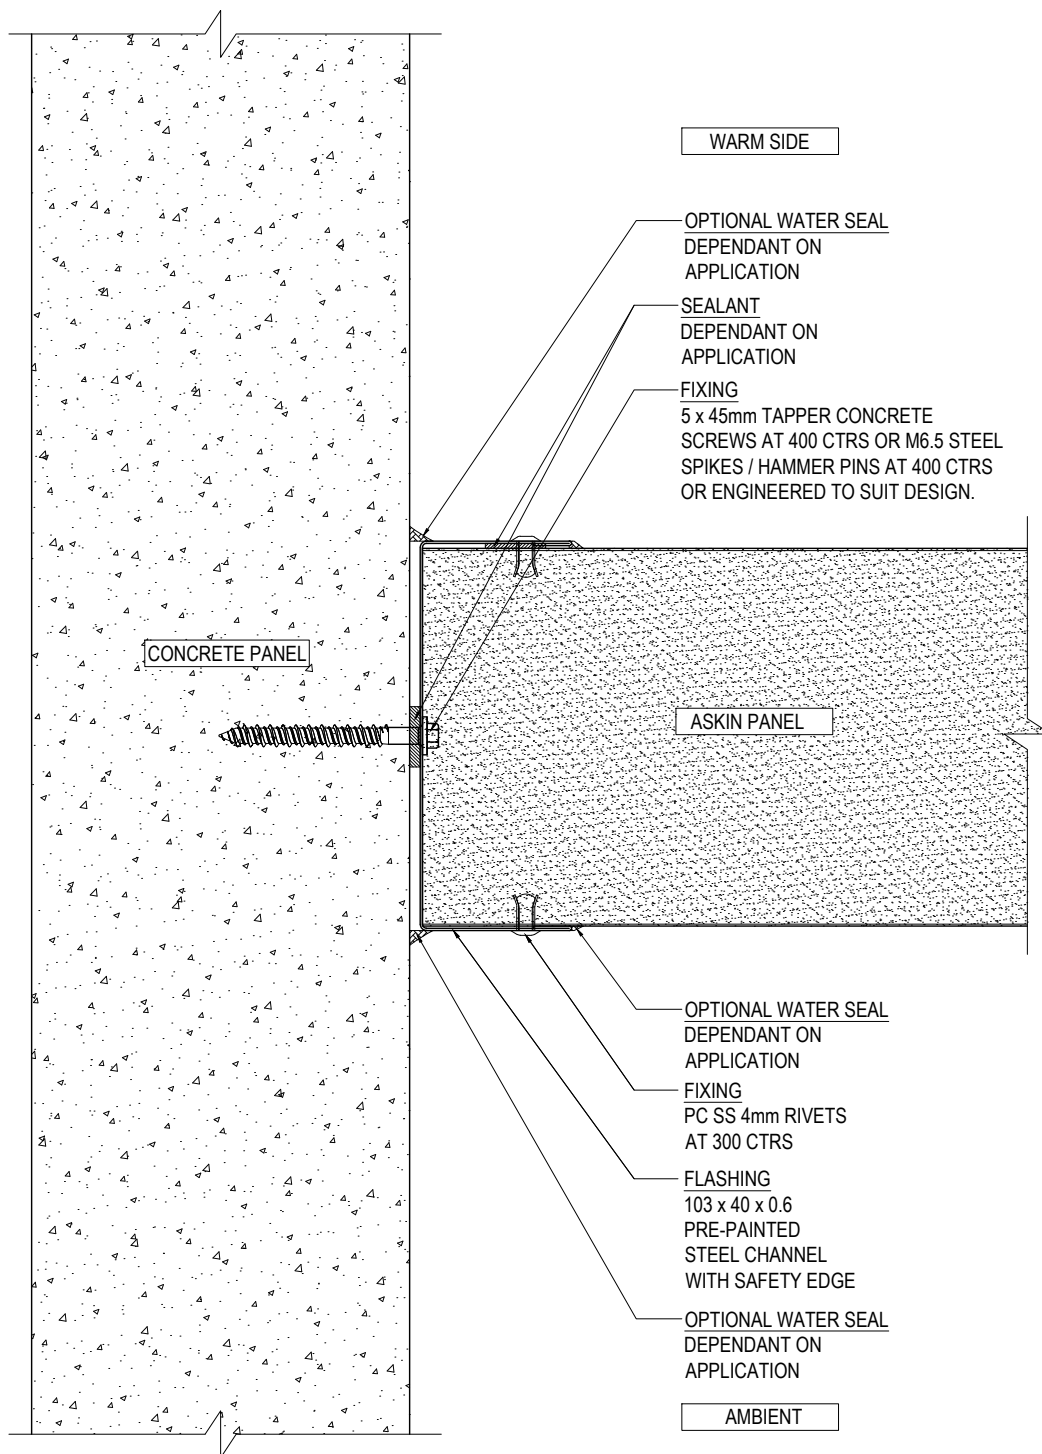

WALL TO WALL CONNECTION
DETAIL - PLAN VIEW
SCALE 1:2



www.askin.net.au

VIC P : 03 9706 3277 WA P : 08 9249 4022
SA P : 08 8252 7188 QLD P : 07 3718 9500
NSW P : 02 4774 1255 NT P : 08 8947 3326

TITLE:

INTERIORS - PANEL WALL TO WALL CONNECTION DETAILS



Revision

-	-	-
-	-	-
-	-	-
-	-	-
-	-	-
-	-	-
-	-	-
-	-	-

Checked By
A SHANNON

Drawn By
R VORWERK

Issue date
19.09.2022

Drawing No.

Scale

1:2


Sheet size

A4

Revision

-

INTPANEL - 305

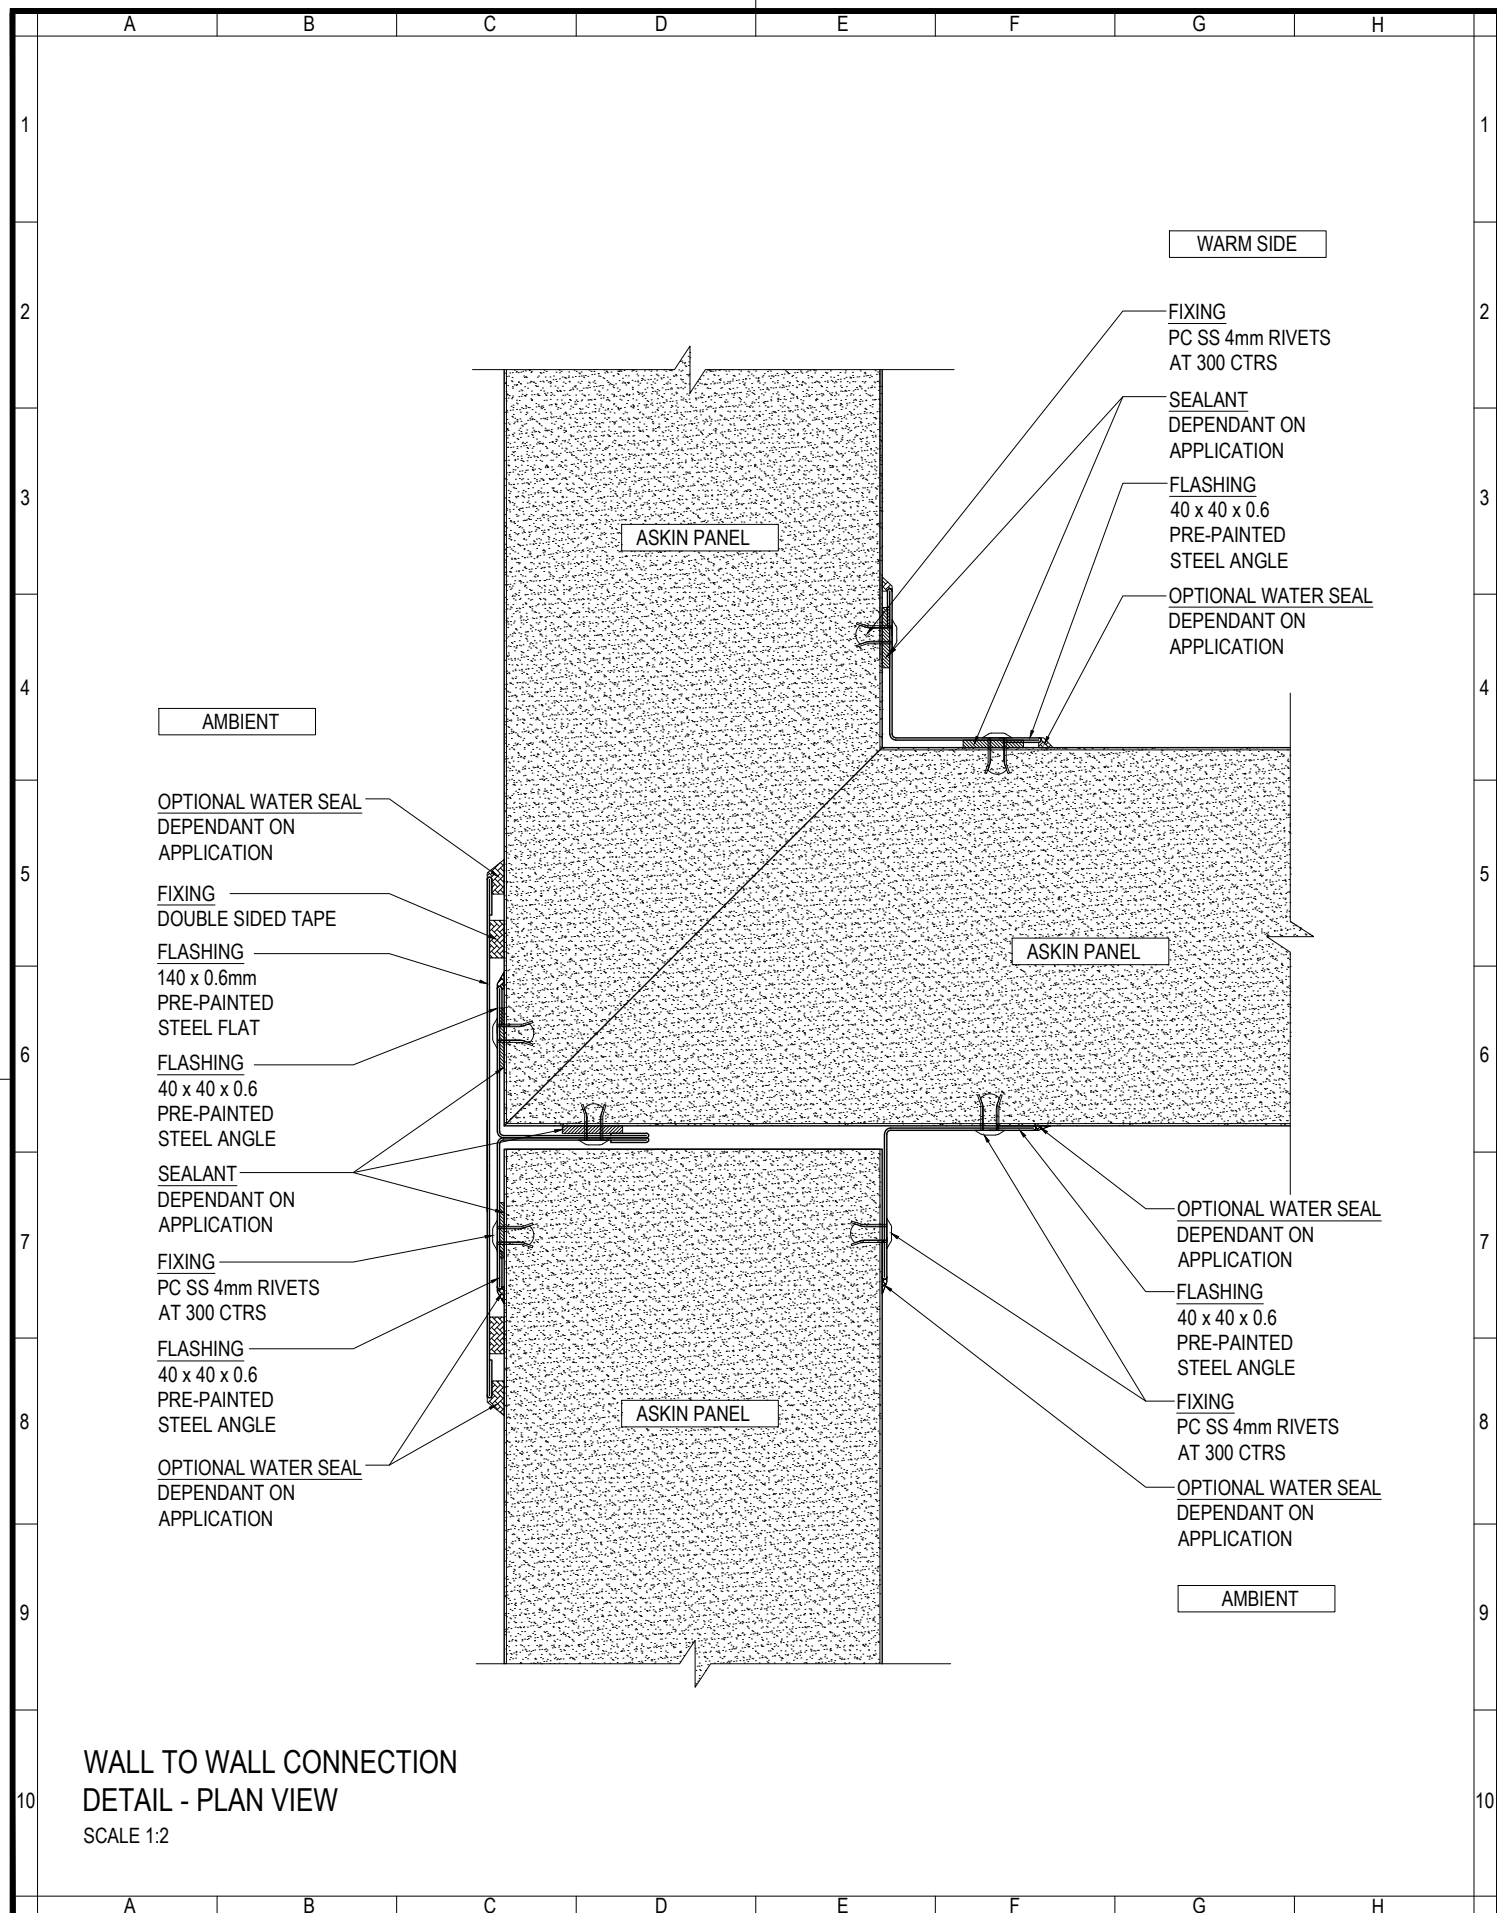

www.askin.net.au

VIC P : 03 9706 3277 WA P : 08 9249 4022
SA P : 08 8252 7188 QLD P : 07 3718 9500
NSW P : 02 4774 1255 NT P : 08 8947 3326

TITLE:

INTERIORS - PANEL

WALL TO WALL
CONNECTION DETAILS



Revision

-	-	-
-	-	-
-	-	-
-	-	-
-	-	-
-	-	-
-	-	-
-	-	-

Checked By
A SHANNON

Drawn By
R VORWERK

Issue date
19.09.2022

Drawing No.

Scale

1:2


Sheet size


A4

Revision

-

INTPANEL - 306

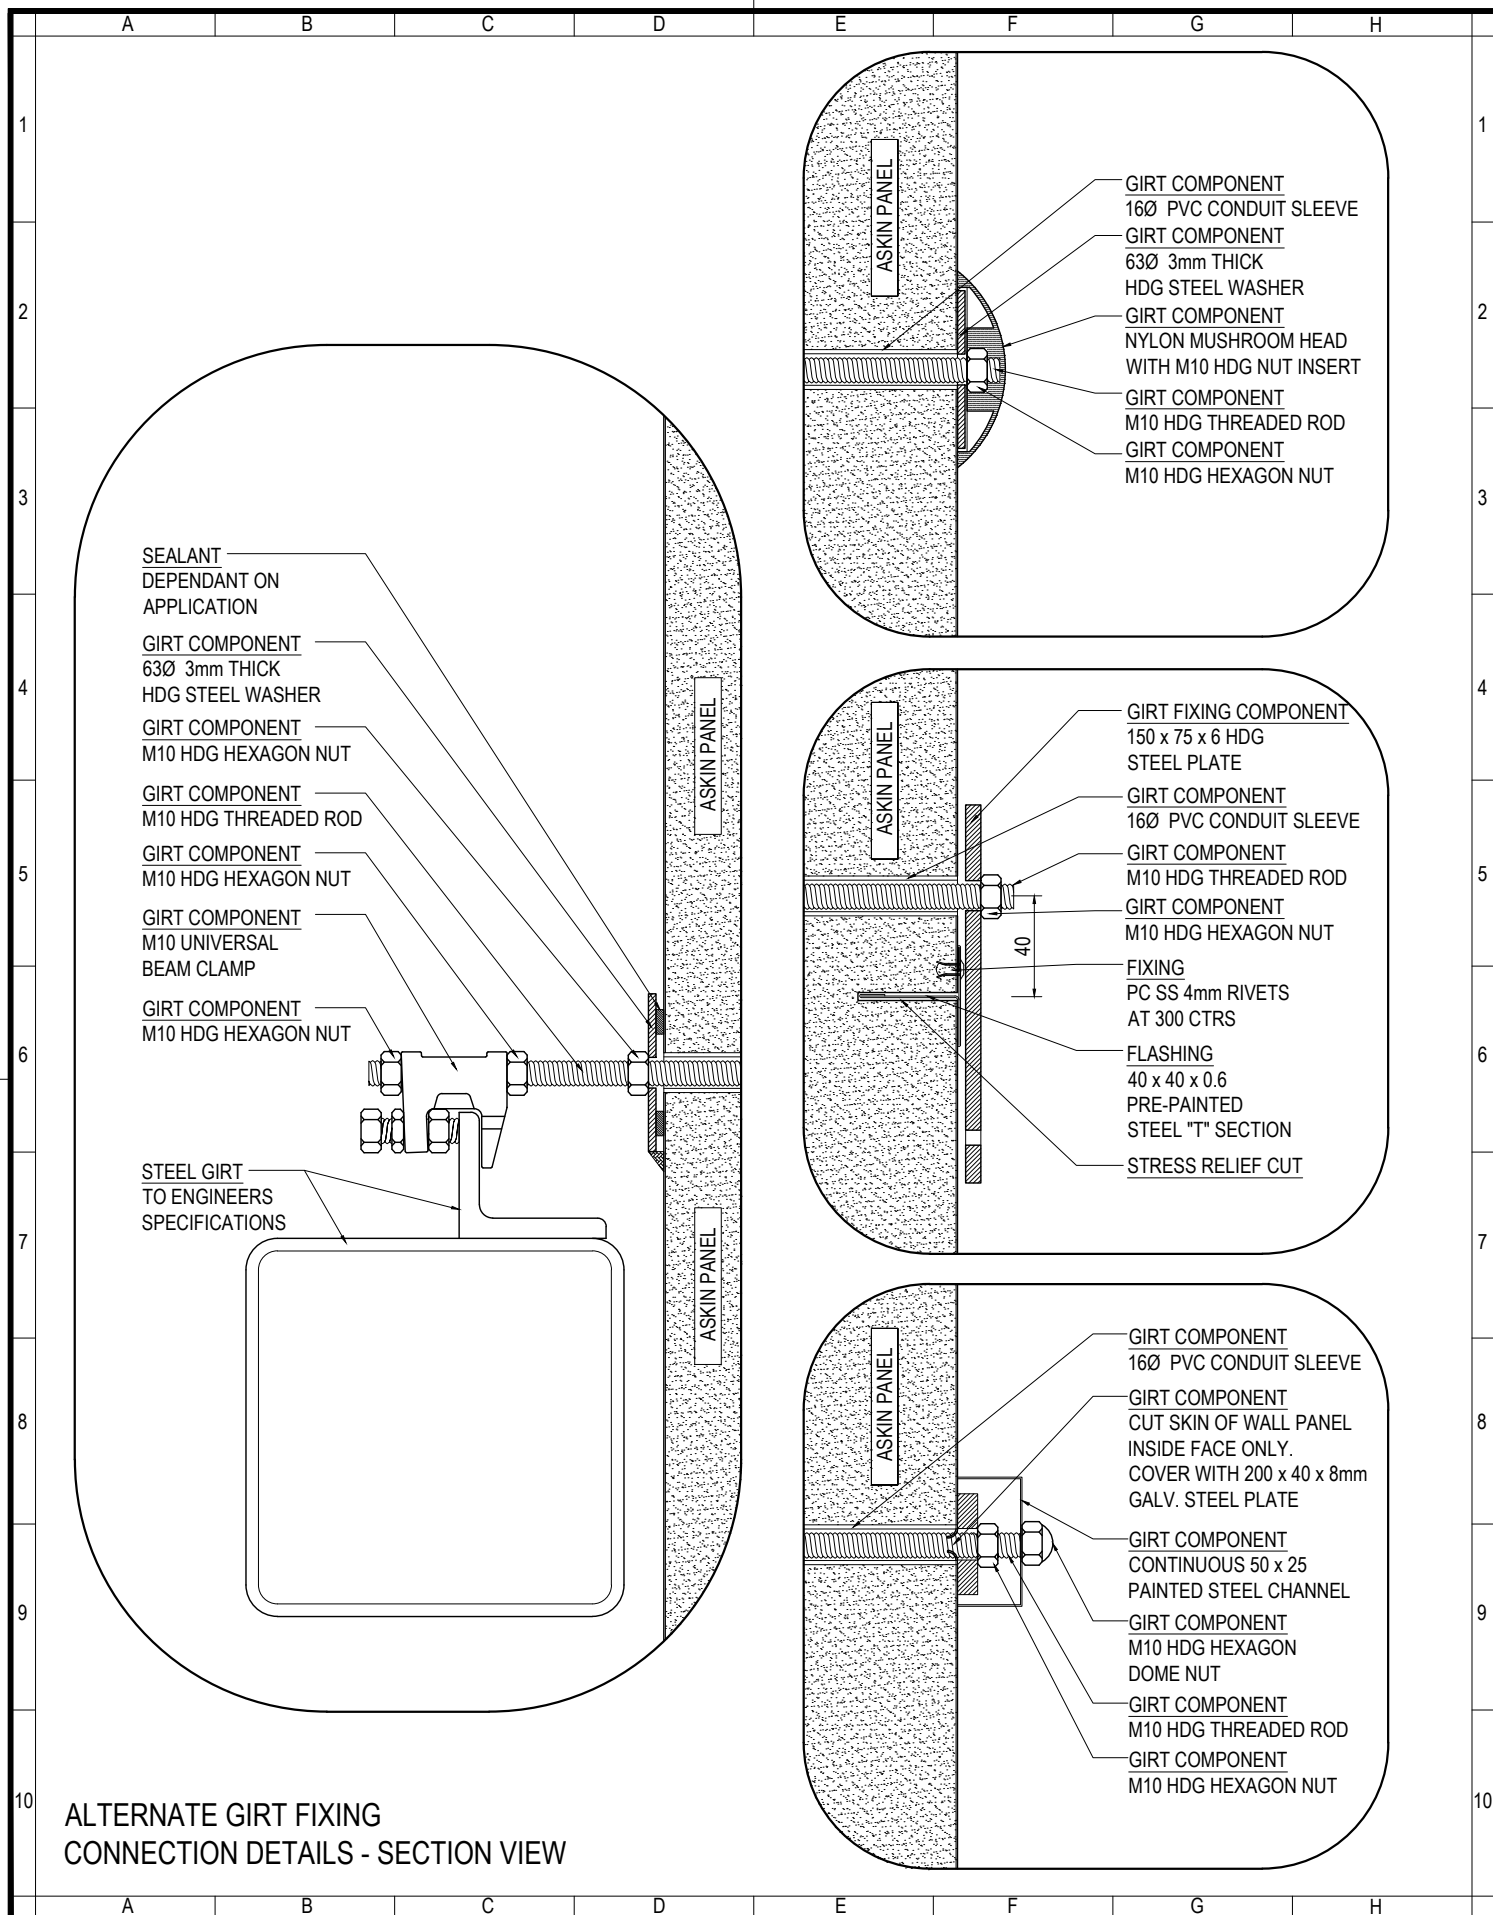

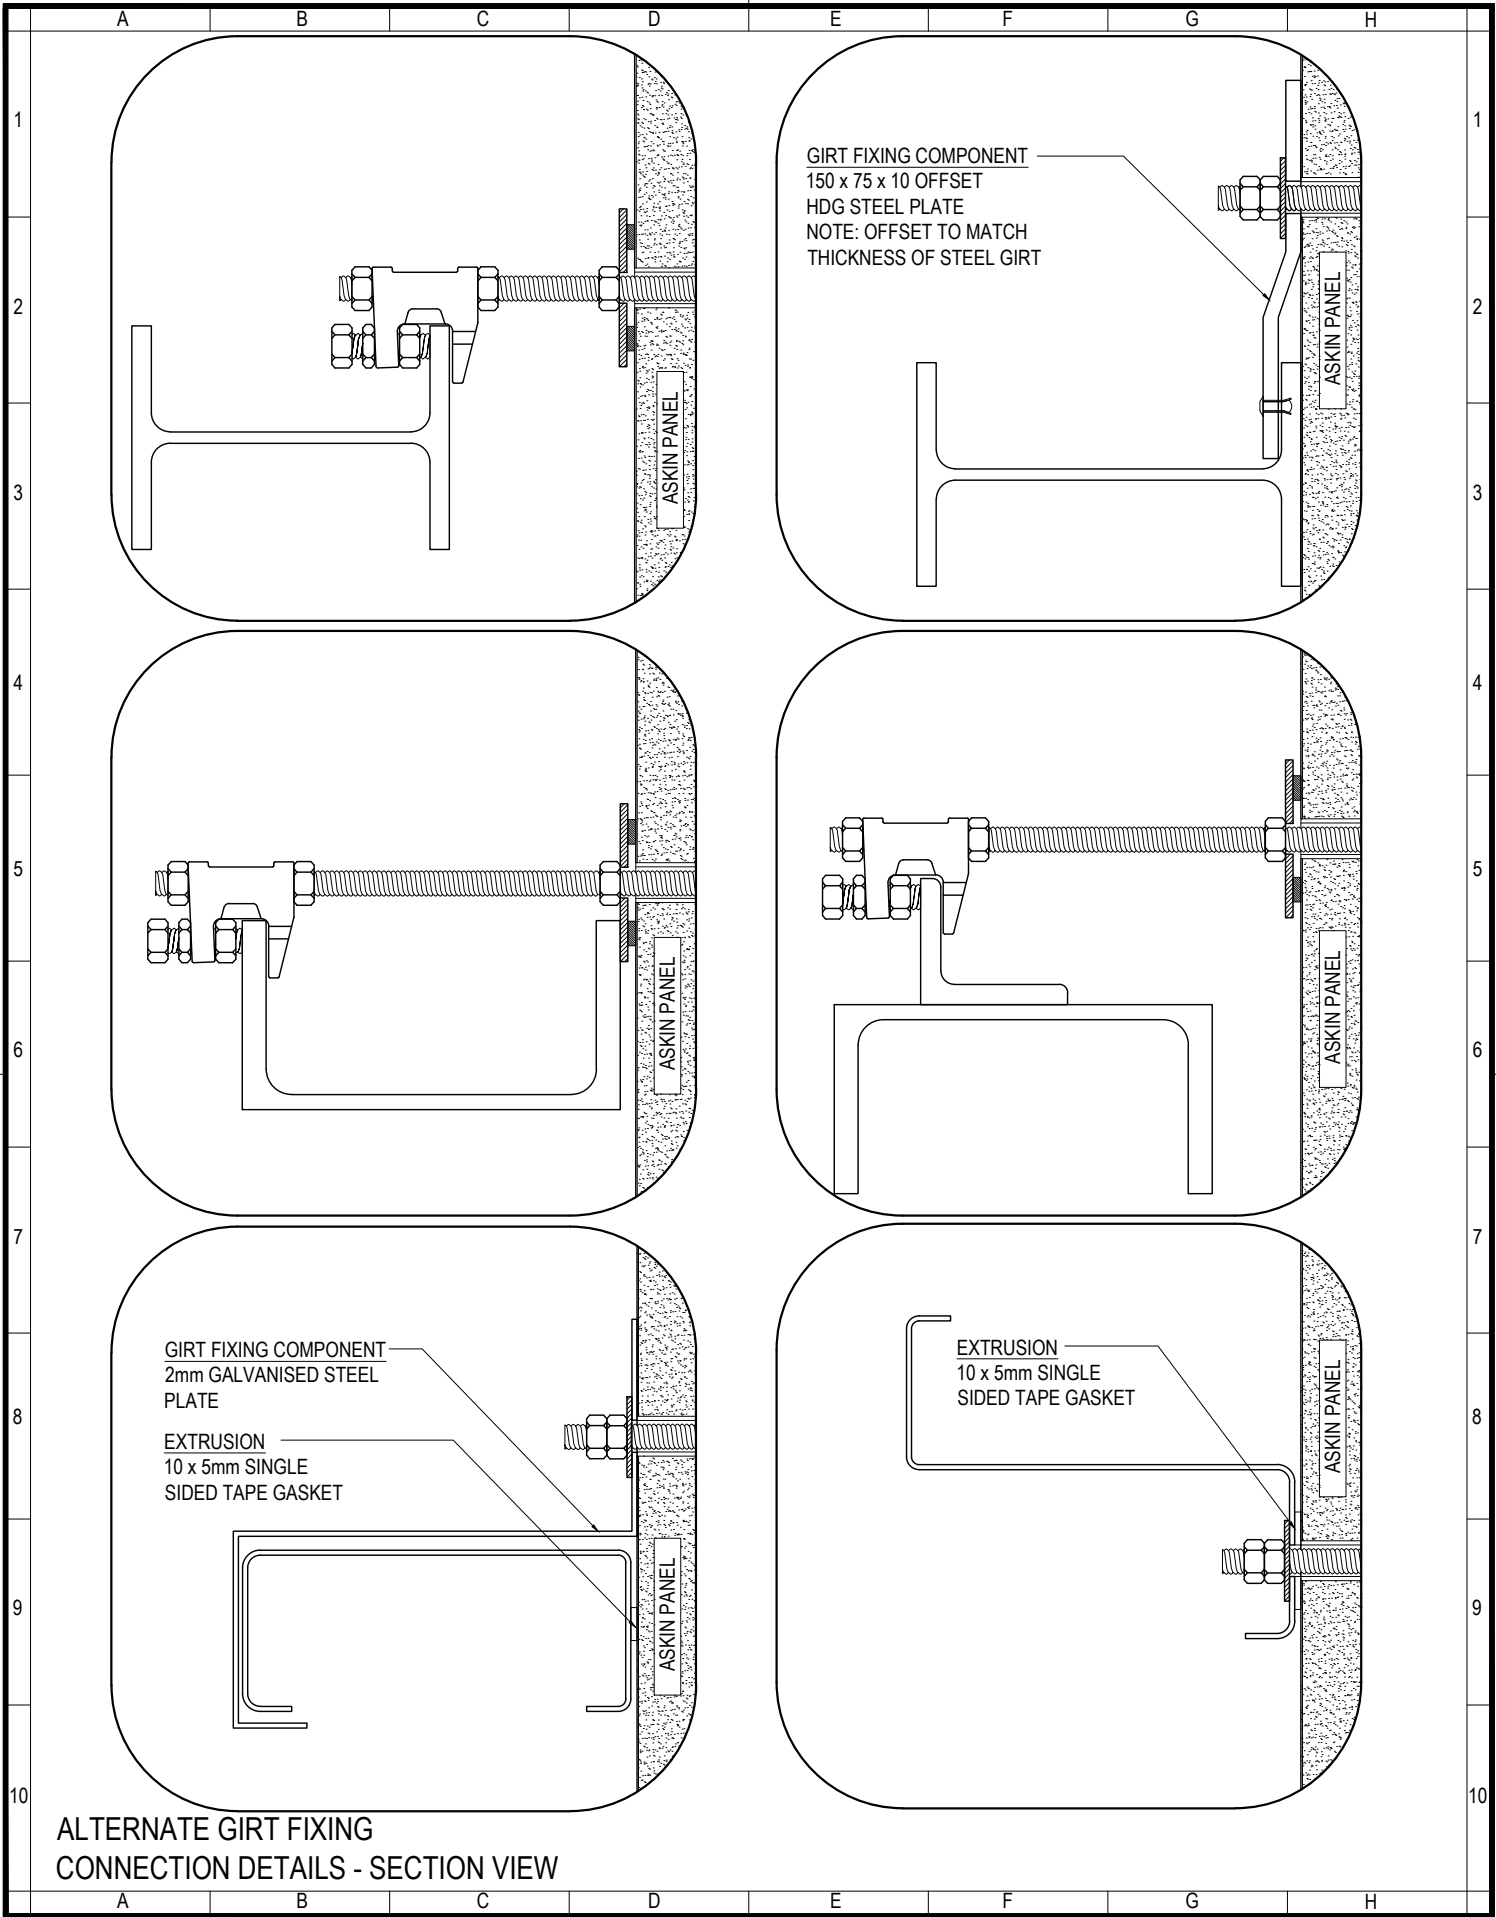

www.askin.net.au

VIC P : 03 9706 3277 WA P : 08 9249 4022
SA P : 08 8252 7188 QLD P : 07 3718 9500
NSW P : 02 4774 1255 NT P : 08 8947 3326

TITLE:

INTERIORS - PANEL

GIRT FIXING CONNECTION DETAILS



Revision

-	-	-
-	-	-
-	-	-
-	-	-
-	-	-
-	-	-
-	-	-

Checked By

A SHANNON

Drawn By

R VORWERK

Issue date

19.09.2022

Drawing No.

Scale

1:3


Sheet size

A4

Revision

-

INTPANEL - 401

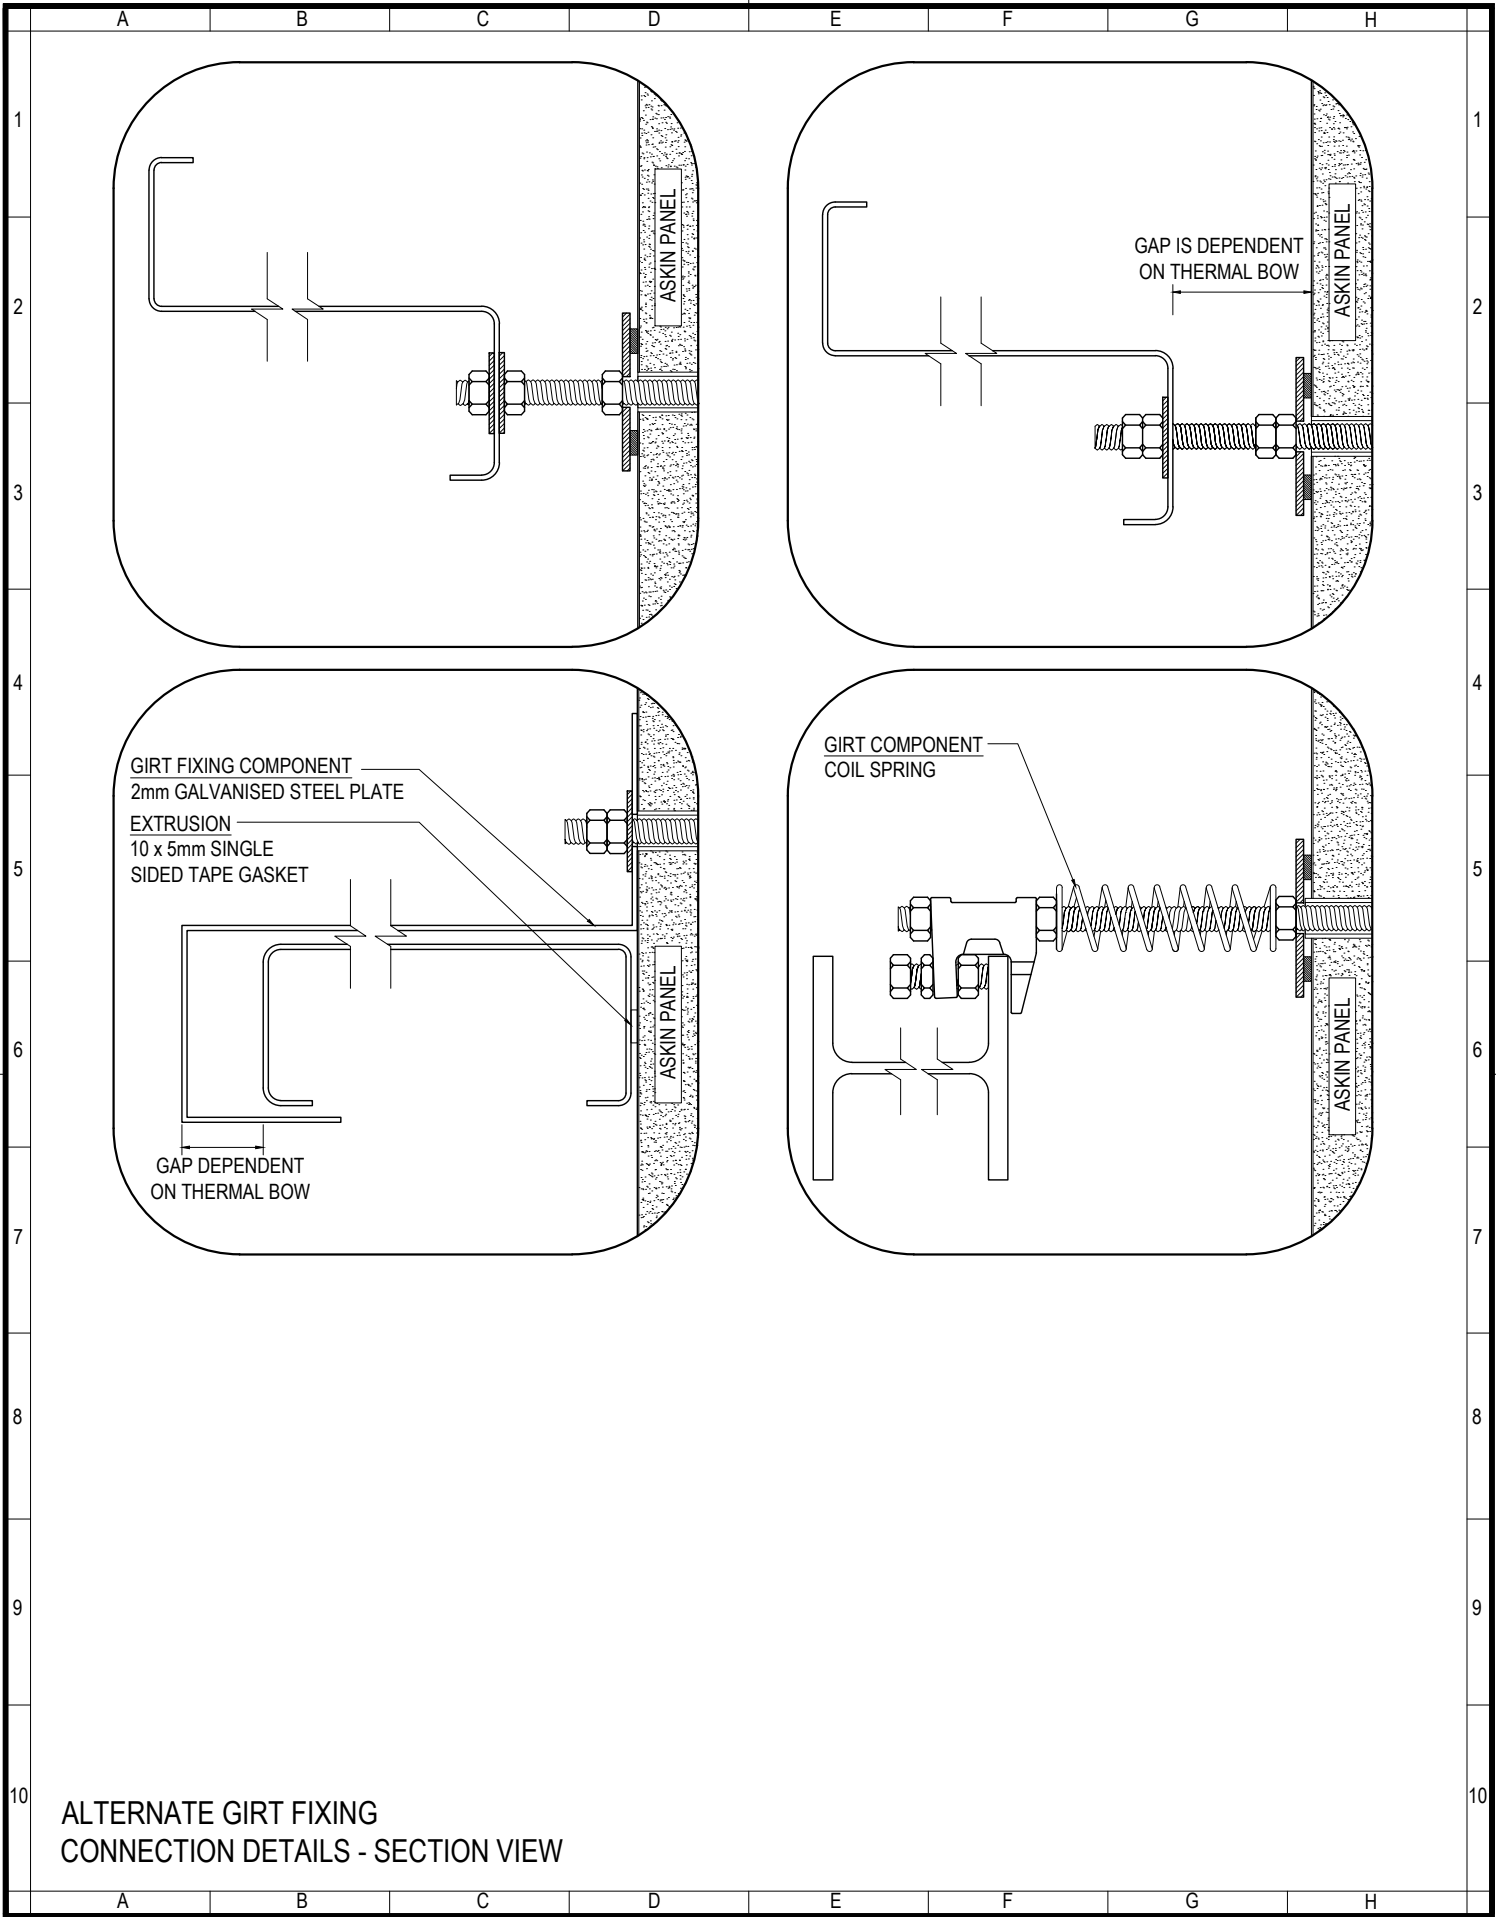

ALTERNATE GIRT FIXING
CONNECTION DETAILS - SECTION VIEW



www.askin.net.au
VIC P : 03 9706 3277 WA P : 08 9249 4022
SA P : 08 8252 7188 QLD P : 07 3718 9500
NSW P : 02 4774 1255 NT P : 08 8947 3326

TITLE:

INTERIORS - PANEL
GIRT FIXING CONNECTION
DETAILS



Revision

-	-	-
-	-	-
-	-	-
-	-	-
-	-	-
-	-	-
-	-	-
-	-	-

Checked By

A SHANNON

Drawn By

R VORWERK

Issue date

19.09.2022

Drawing No.

INTPANEL - 402

Scale


1:3

Sheet size

A4

Revision

-

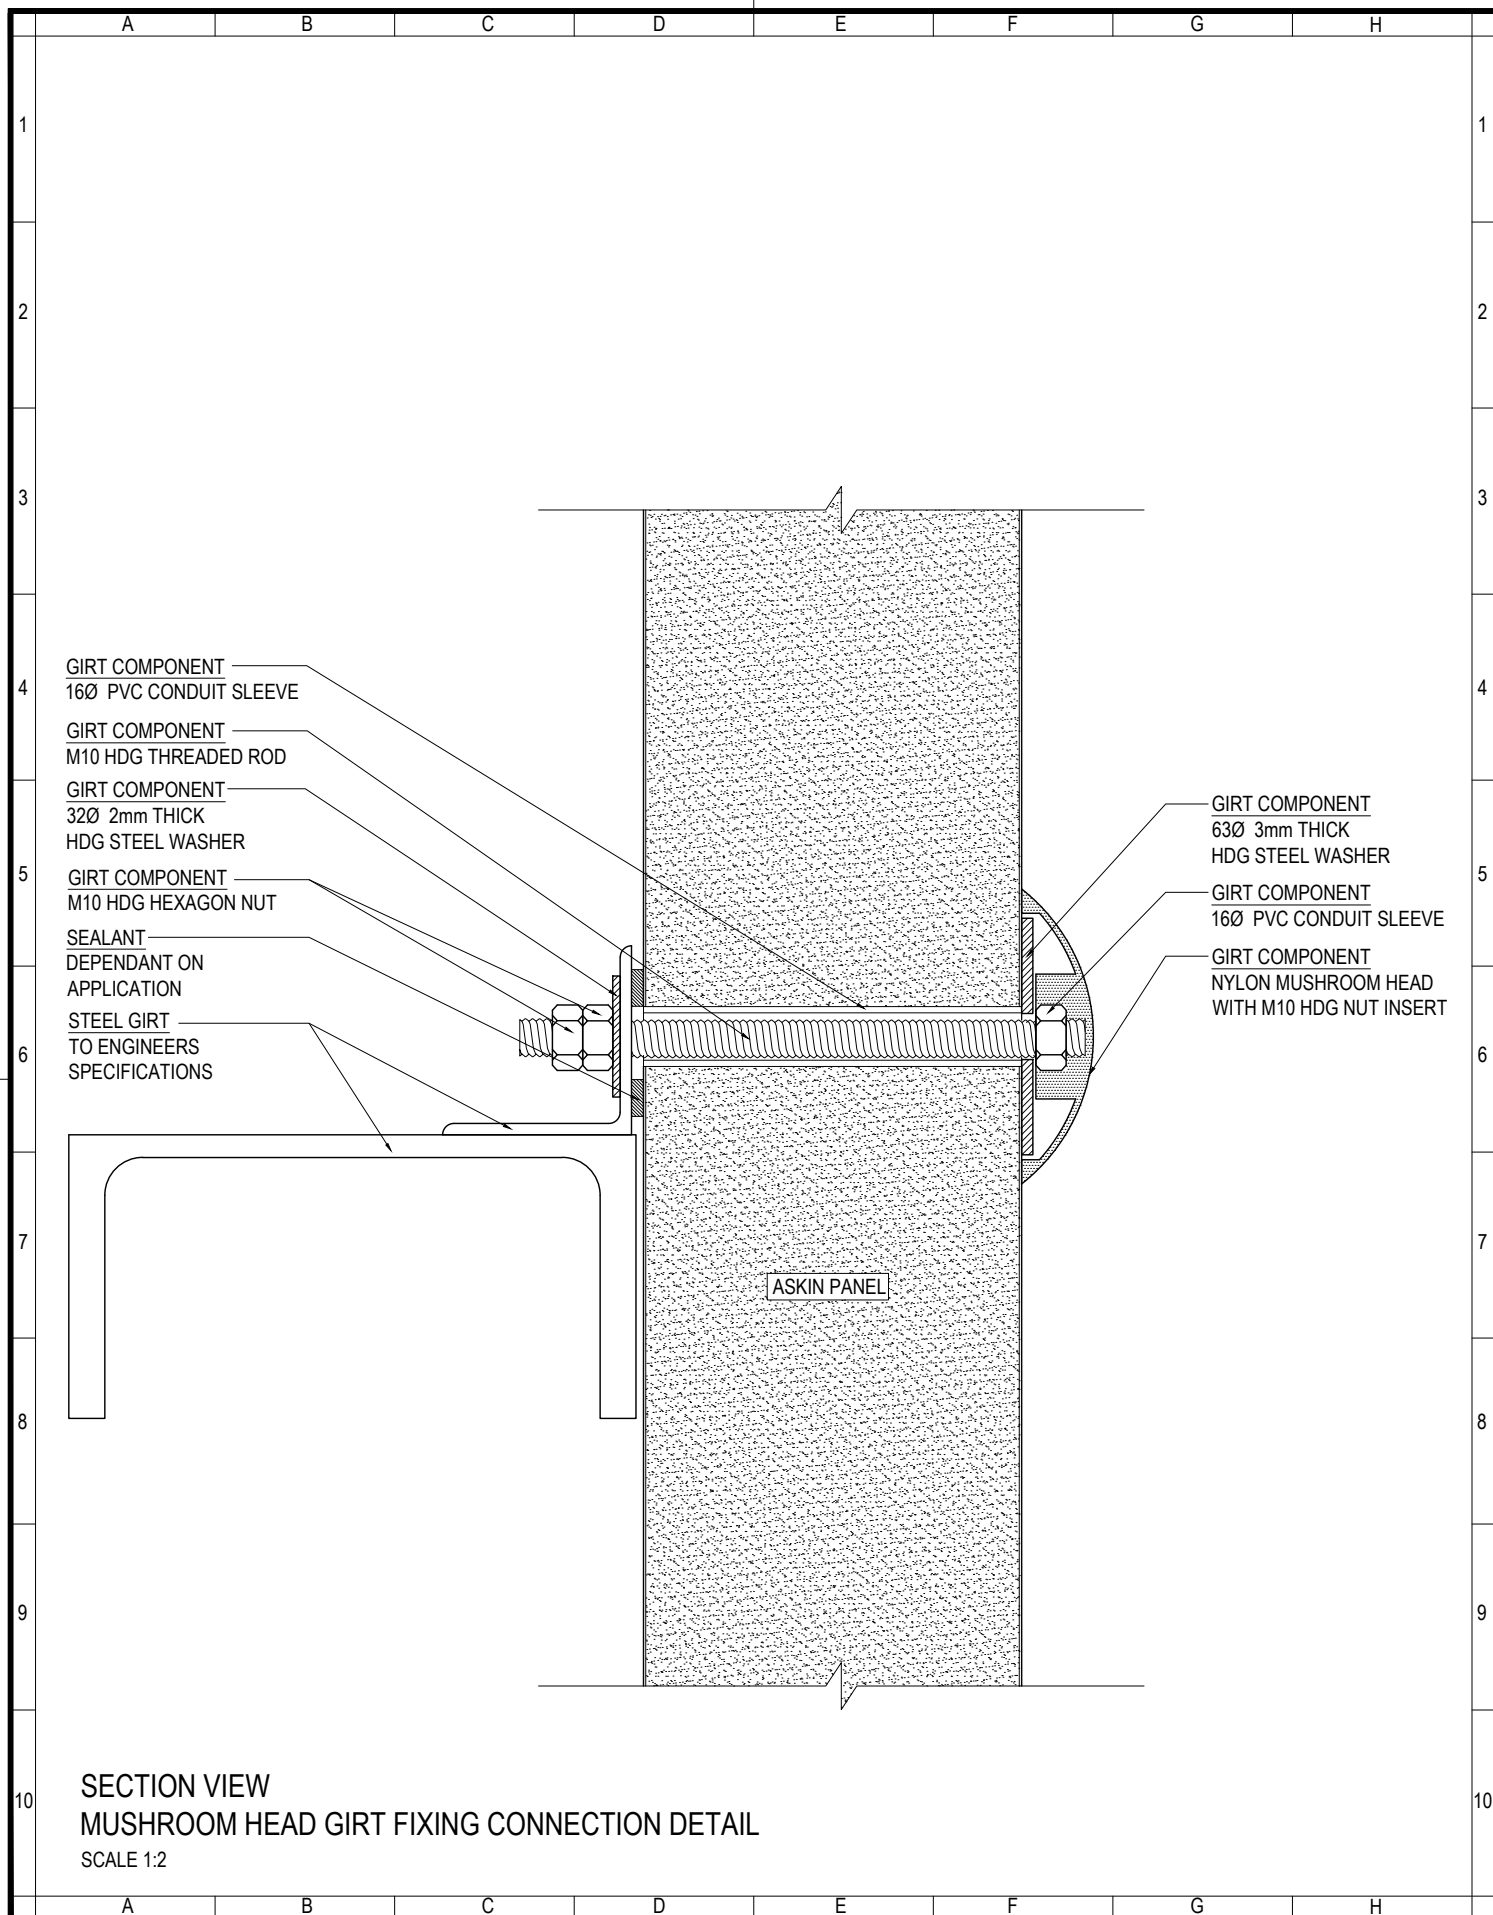

www.askin.net.au

VIC P : 03 9706 3277 WA P : 08 9249 4022
 SA P : 08 8252 7188 QLD P : 07 3718 9500
 NSW P : 02 4774 1255 NT P : 08 8947 3326

TITLE:

INTERIORS - PANEL GIRT FIXING CONNECTION DETAILS



Revision

-	-	-
-	-	-
-	-	-
-	-	-
-	-	-
-	-	-
-	-	-
-	-	-

Checked By
A SHANNON

Drawn By
R VORWERK

Issue date
19.09.2022


Drawing No.

Scale
1:2

Sheet size
A4

Revision
-

INTPANEL - 403

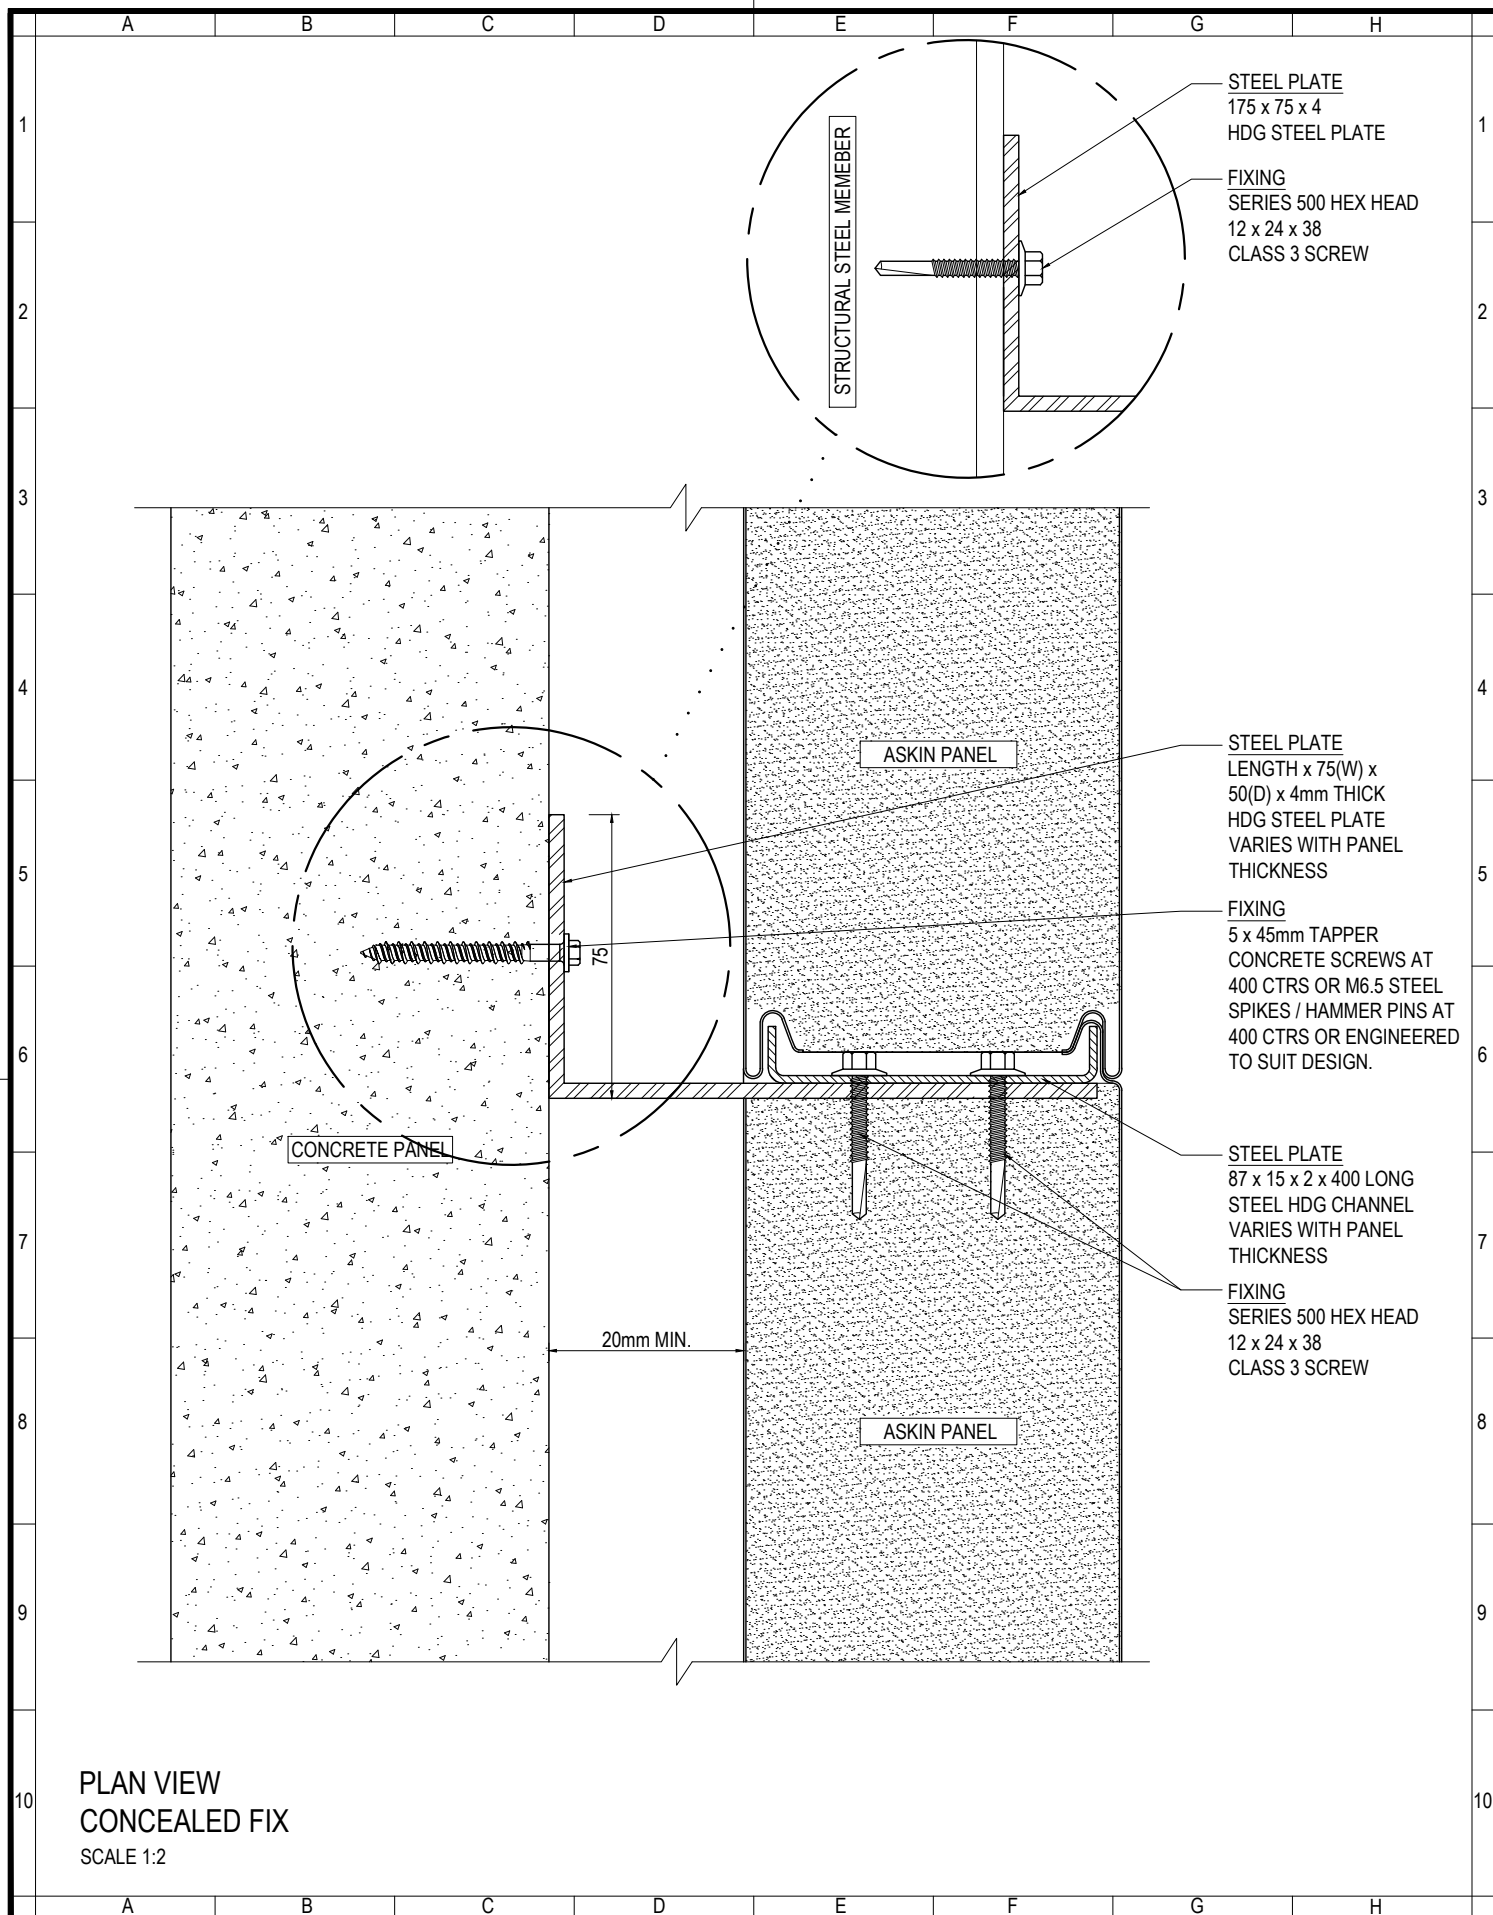

ASKIN
Performance Panels

www.askin.net.au

VIC P: 03 9706 3277 WA P: 08 9249 4022
SA P: 08 8252 7188 QLD P: 07 3718 9500
NSW P: 02 4774 1255 NT P: 08 8947 3326

TITLE:

INTERIORS - PANEL GIRT FIXING CONNECTION DETAILS



Revision

-	-	-
-	-	-
-	-	-
-	-	-
-	-	-
-	-	-
-	-	-
-	-	-

Checked By

A SHANNON

Drawn By

R VORWERK

Issue date

19.09.2022

Drawing No.

Scale

1:2


Sheet size

A4

Revision

-

INTPANEL - 404

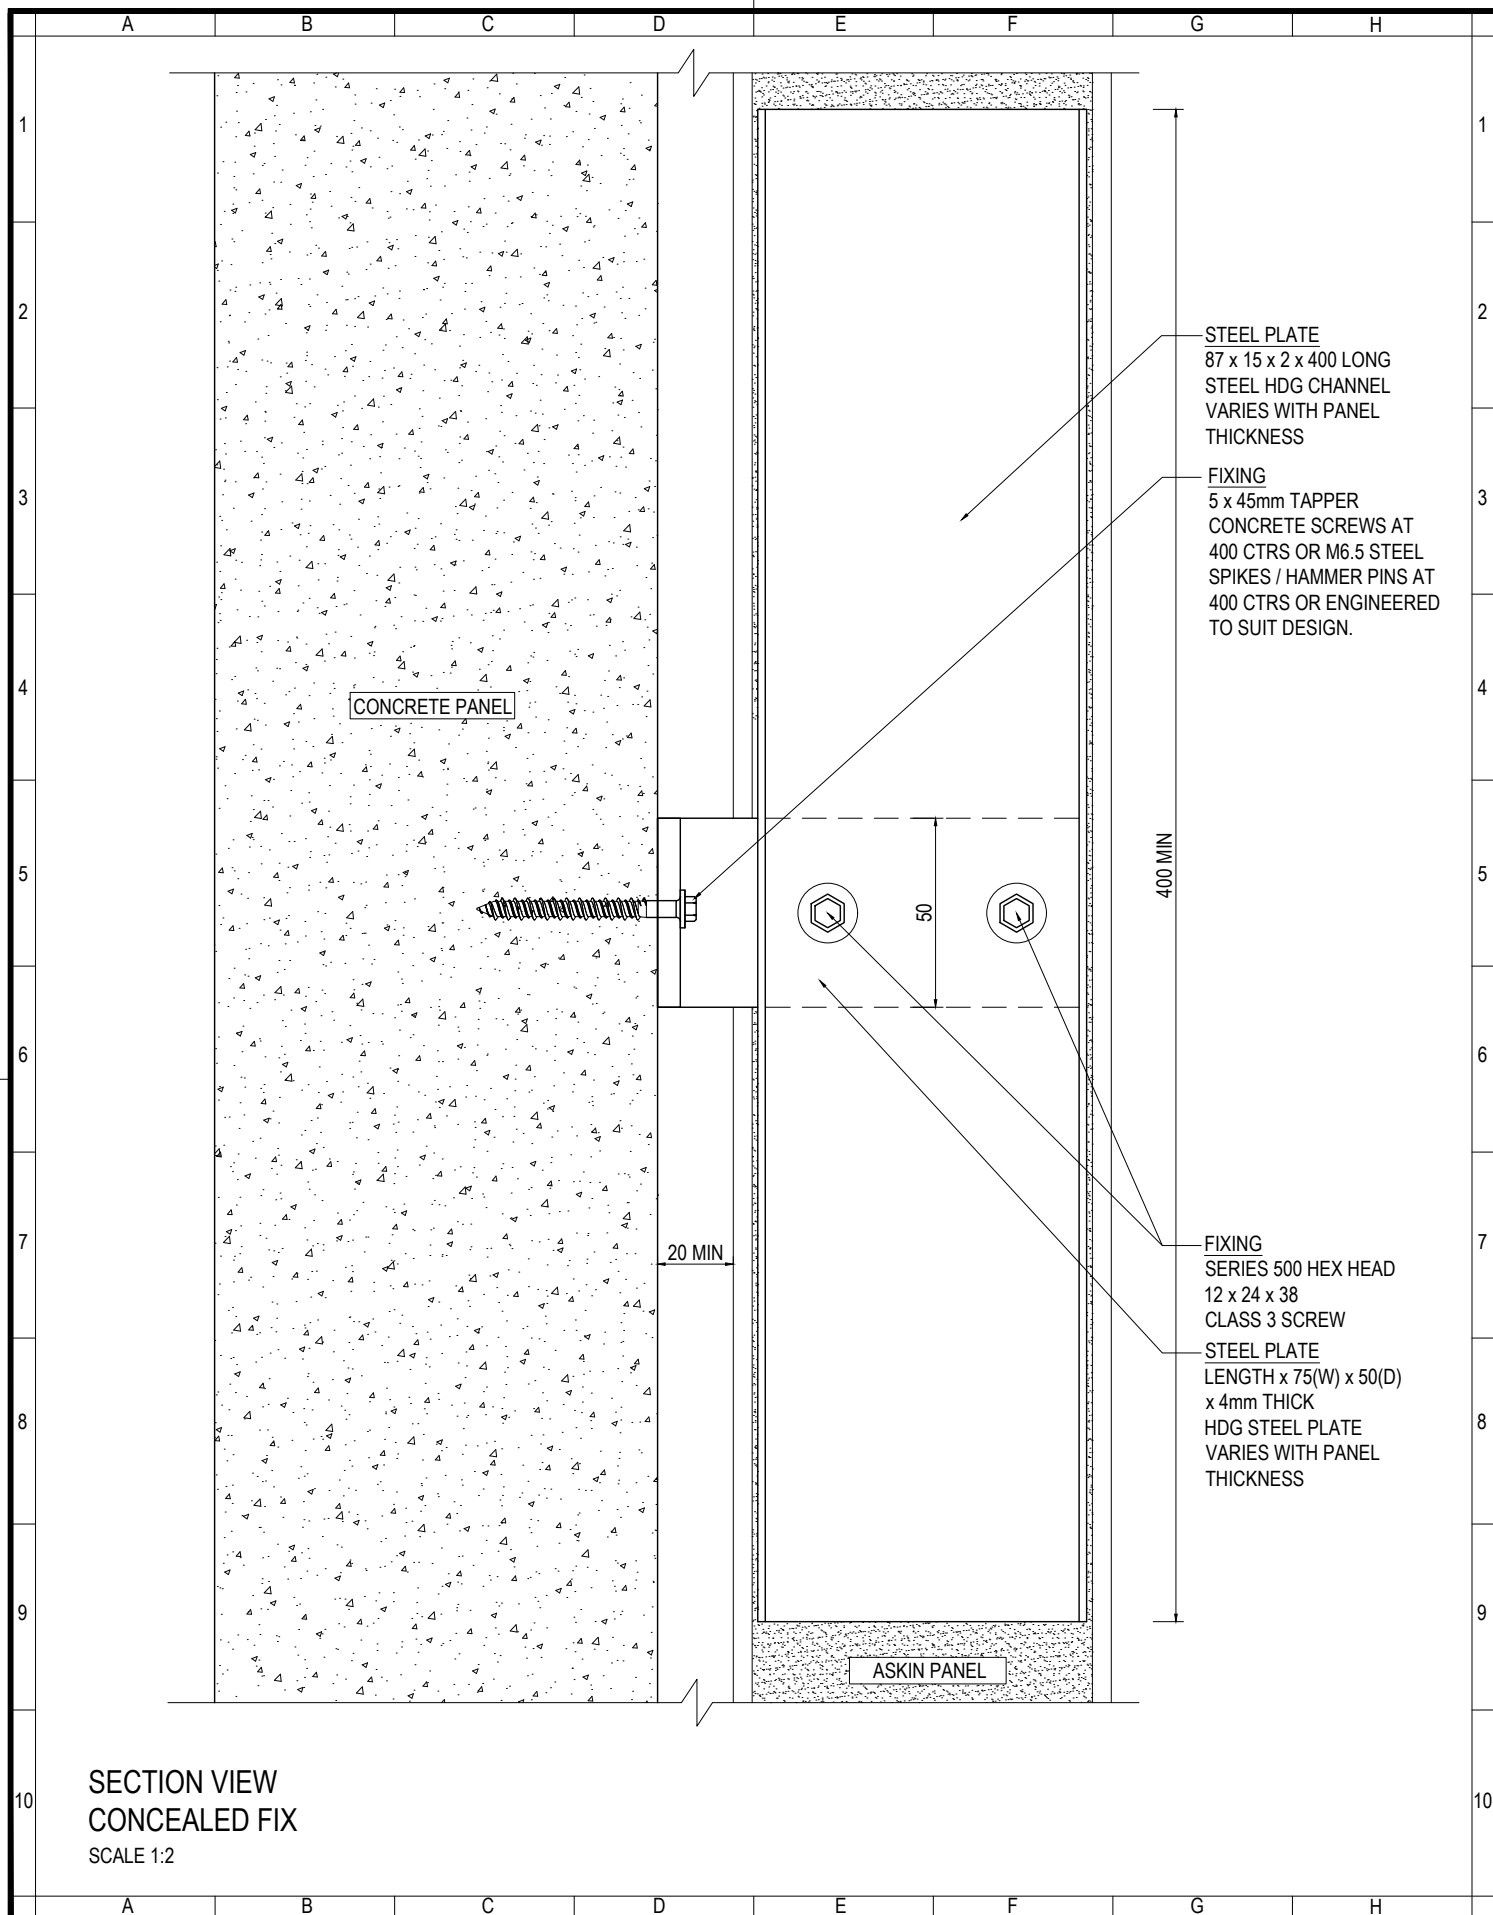

ASKIN
Performance Panels

www.askin.net.au

VIC P : 03 9706 3277 WA P : 08 9249 4022
SA P : 08 8252 7188 QLD P : 07 3718 9500
NSW P : 02 4774 1255 NT P : 08 8947 3326

TITLE:

INTERIORS - PANEL GIRT FIXING CONNECTION DETAILS



Revision

-	-	-
-	-	-
-	-	-
-	-	-
-	-	-
-	-	-
-	-	-
-	-	-

Checked By
A SHANNON

Drawn By
R VORWERK

Issue date
19.09.2022


Drawing No.

Scale
1:2

Sheet size
A4

Revision
-

INTPANEL - 405

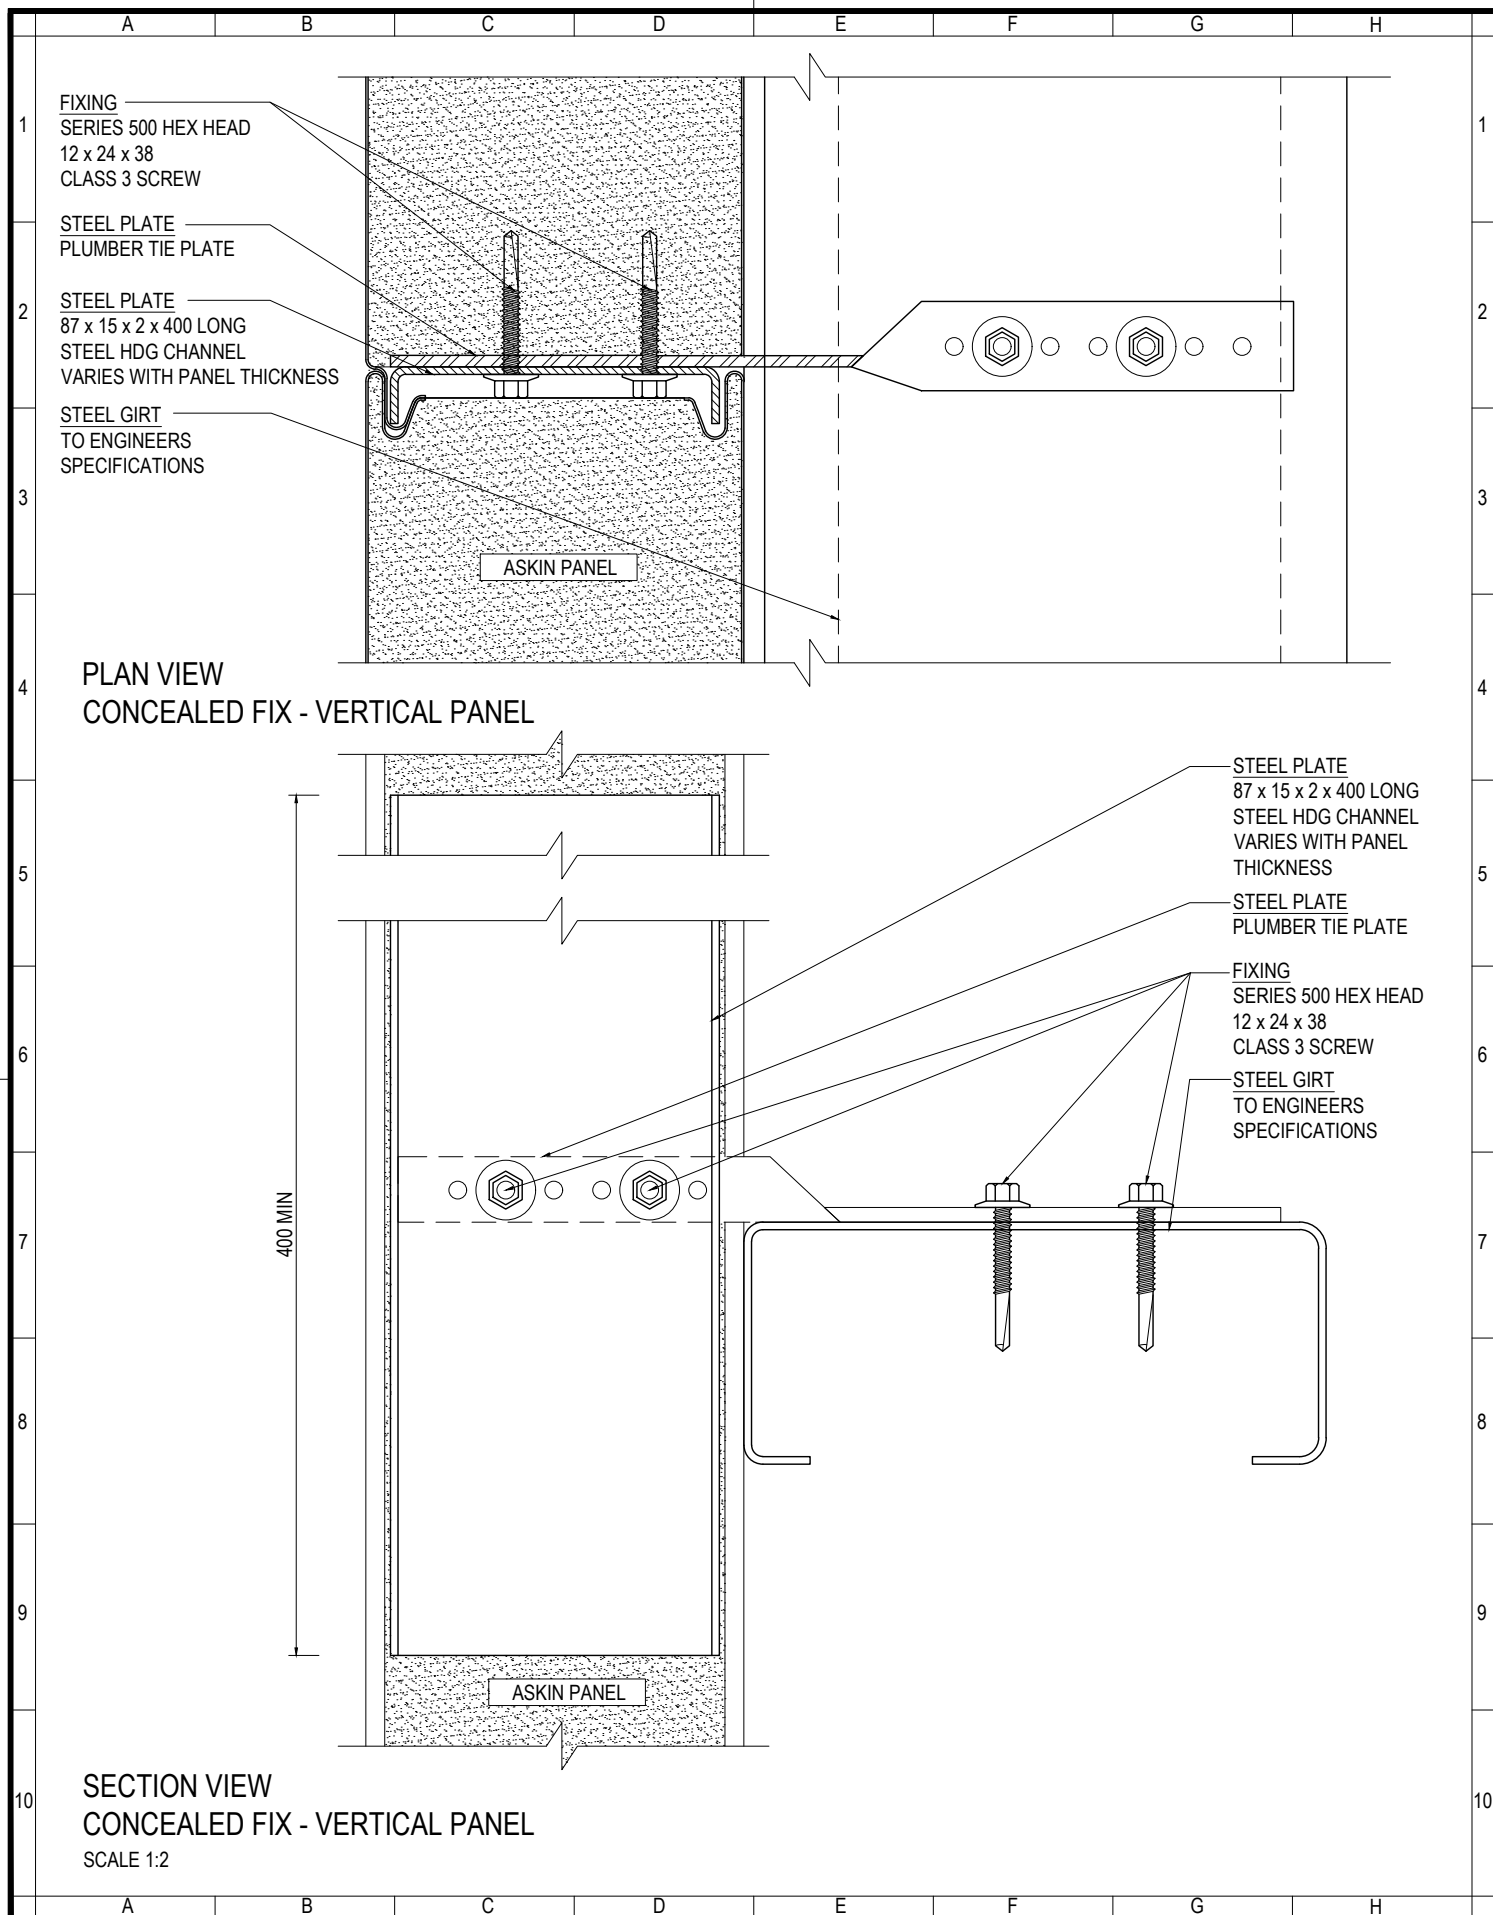

www.askin.net.au

VIC P : 03 9706 3277 WA P : 08 9249 4022
SA P : 08 8252 7188 QLD P : 07 3718 9500
NSW P : 02 4774 1255 NT P : 08 8947 3326

TITLE:

INTERIORS - PANEL GIRT FIXING CONNECTION DETAILS



Revision

-	-	-
-	-	-
-	-	-
-	-	-
-	-	-
-	-	-
-	-	-
-	-	-

Checked By

A SHANNON

Drawn By

R VORWERK

Issue date

19.09.2022

Drawing No.

Scale

1:2


Sheet size

A4

Revision

-

INTPANEL - 406

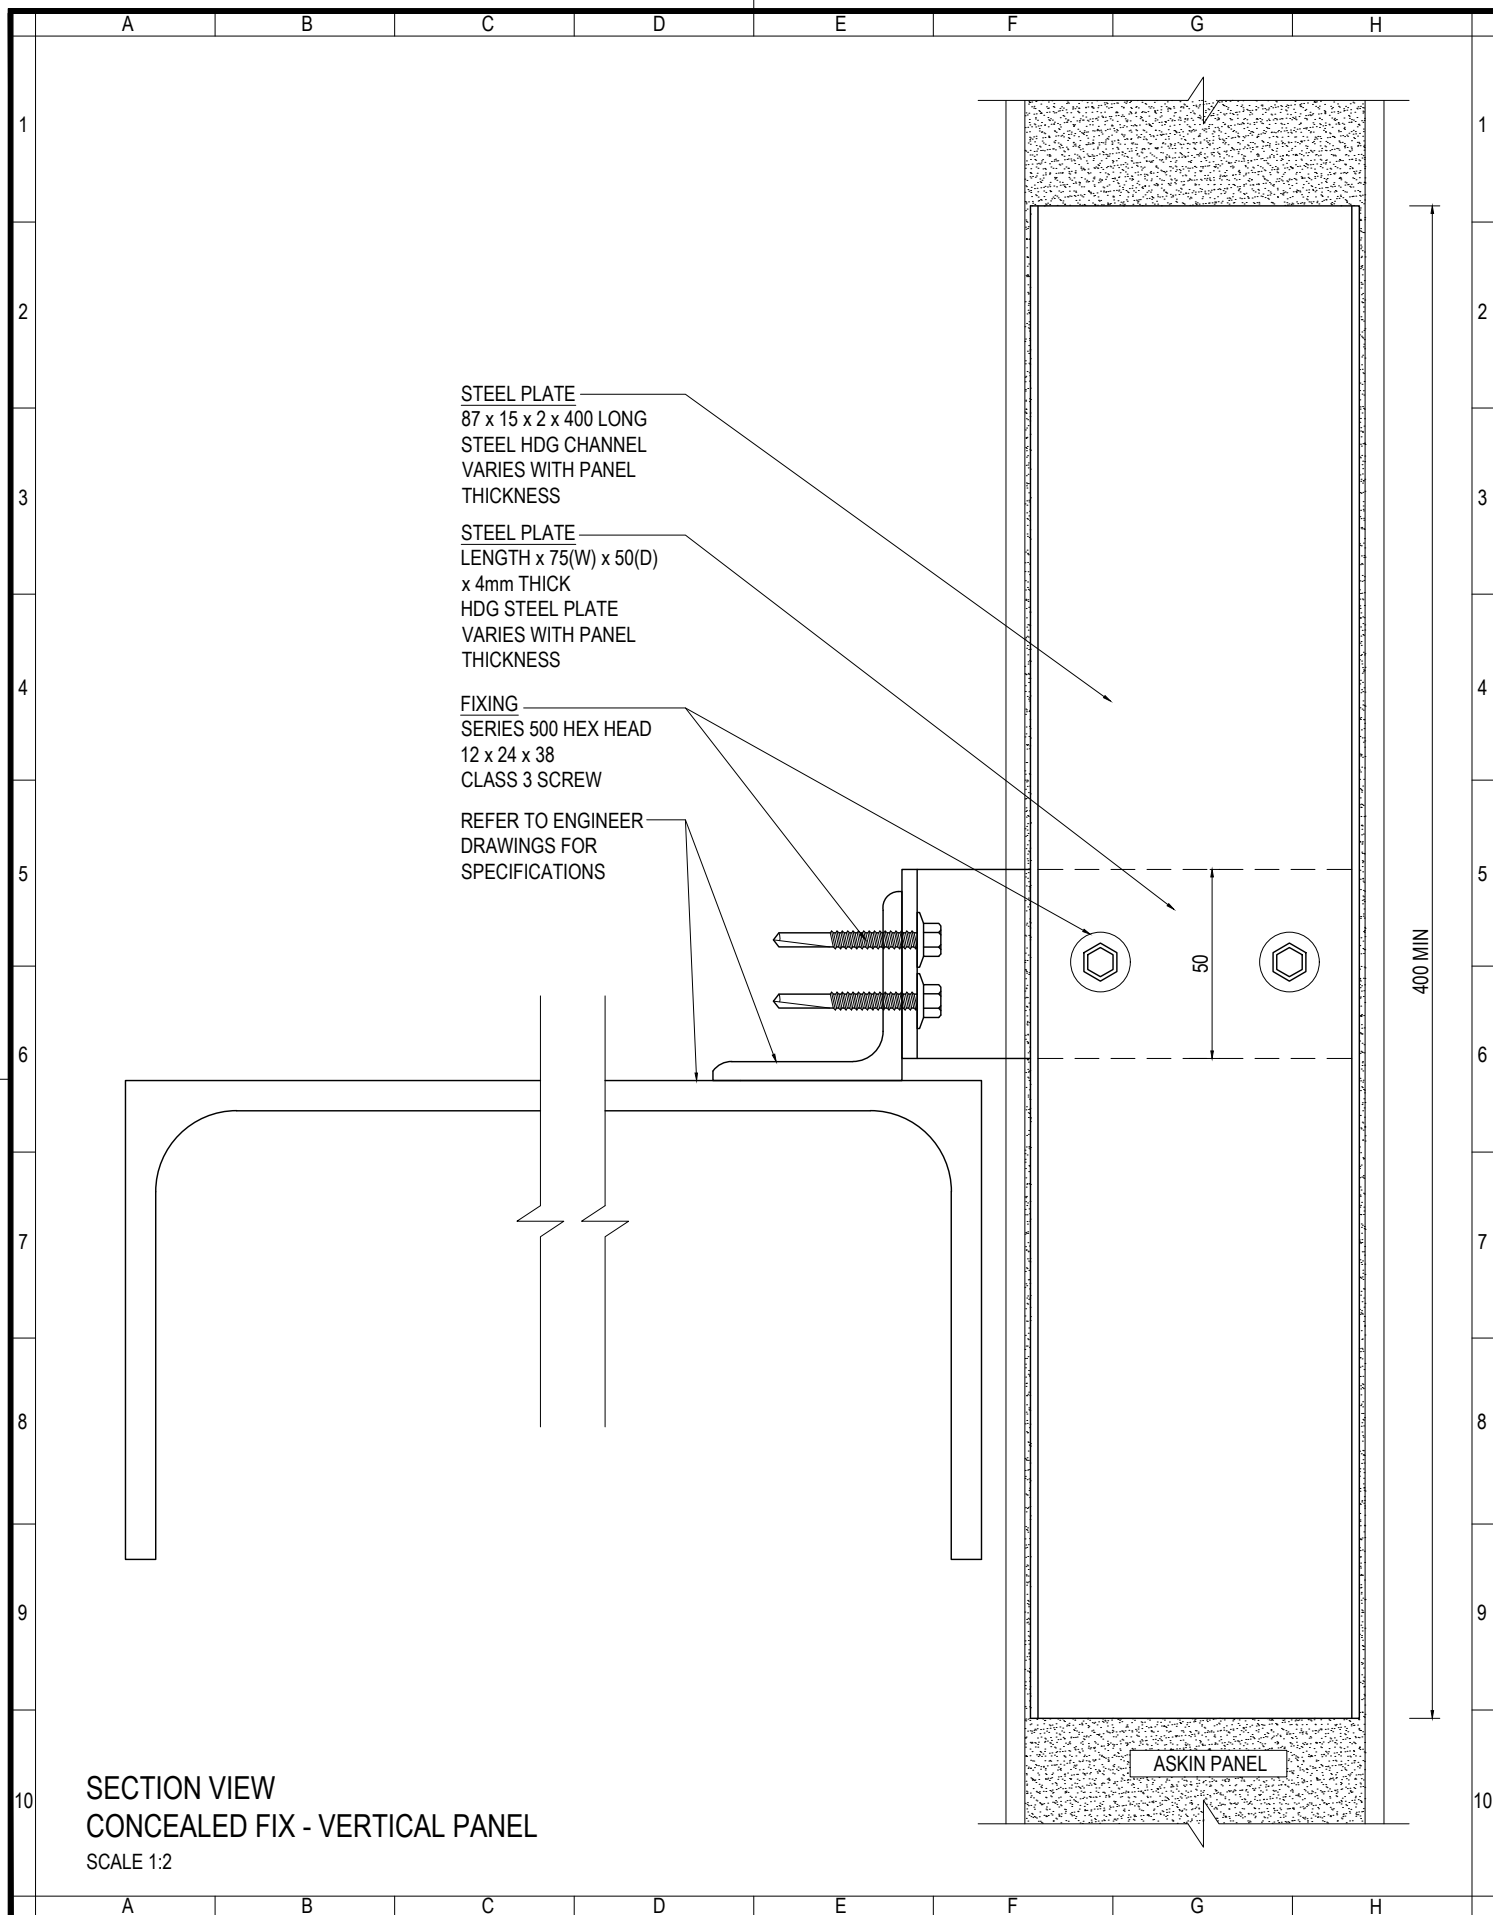

www.askin.net.au

VIC P : 03 9706 3277 WA P : 08 9249 4022
SA P : 08 8252 7188 QLD P : 07 3718 9500
NSW P : 02 4774 1255 NT P : 08 8947 3326

TITLE:

INTERIORS - PANEL GIRT FIXING CONNECTION DETAILS



Revision

-	-	-
-	-	-
-	-	-
-	-	-
-	-	-
-	-	-
-	-	-
-	-	-

Checked By
A SHANNON

Drawn By
R VORWERK

Issue date
19.09.2022

Drawing No.

Scale
1:2

Sheet size
A4

Revision
-

INTPANEL - 407

FIXING
SERIES 500 HEX HEAD
12 x 24 x 38
CLASS 3 SCREW

STEEL ANGLE
40 x 40 x 2mm ANGLE
FIXED TO GIRT CONCEALED
PANEL BRACKET

STEEL PLATE
LENGTH x 50(W) x 4mm THICK
HDG STEEL PLATE
VARIES WITH PANEL THICKNESS


STEEL PLATE
37 x 15 x 2 x 400 LONG
STEEL HDG CHANNEL
VARIES WITH PANEL THICKNESS

FIXING
SERIES 500 HEX HEAD
12 x 24 x 38
CLASS 3 SCREW

STEEL GIRT
TO ENGINEERS
SPECIFICATIONS

ASKIN PANEL

PLAN VIEW
CONCEALED FIX
SCALE 1:2

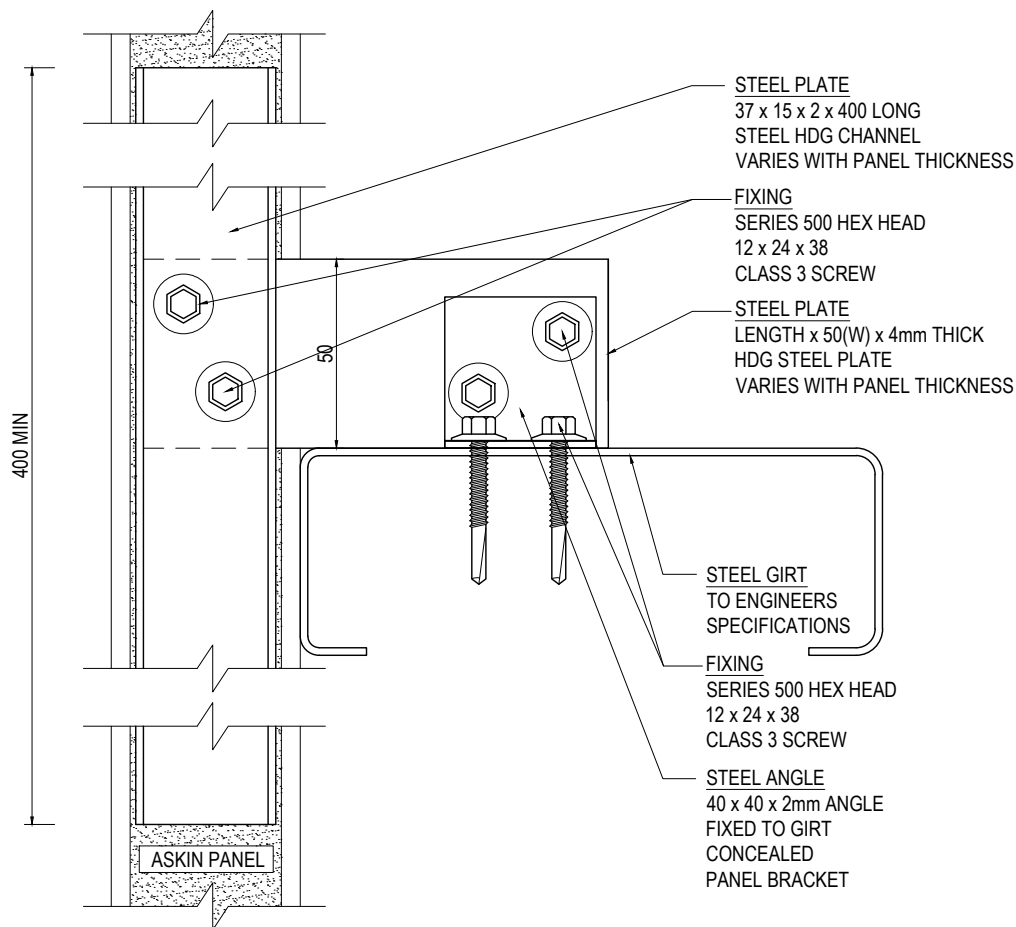

SECTION VIEW
CONCEALED FIX

ASKIN
Performance Panels

www.askin.net.au

VIC P : 03 9706 3277 WA P : 08 9249 4022
SA P : 08 8252 7188 QLD P : 07 3718 9500
NSW P : 02 4774 1255 NT P : 08 8947 3326

TITLE:

INTERIORS - PANEL
GIRT FIXING CONNECTION
DETAILS



Revision

-	-	-
-	-	-
-	-	-
-	-	-
-	-	-
-	-	-
-	-	-

Checked By
A SHANNON

Drawn By
R VORWERK

Issue date
19.09.2022

Drawing No.

Scale

1:2

Sheet size

A4

Revision

-

INTPANEL - 408

FIXING
SERIES 500 HEX HEAD
12 x 24 x 38
CLASS 3 SCREW

STEEL PLATE
LENGTH x 75(W) x 50(D)
x 4mm THICK
HDG STEEL PLATE
VARIES WITH PANEL
THICKNESS


STEEL PLATE
37 x 15 x 2 x 400 LONG
STEEL HDG CHANNEL
VARIES WITH PANEL THICKNESS

FIXING
SERIES 500 HEX HEAD
12 x 24 x 38
CLASS 3 SCREW

STEEL GIRT
TO ENGINEERS
SPECIFICATIONS

ASKIN PANEL

PLAN VIEW
CONCEALED FIX
SCALE 1:2

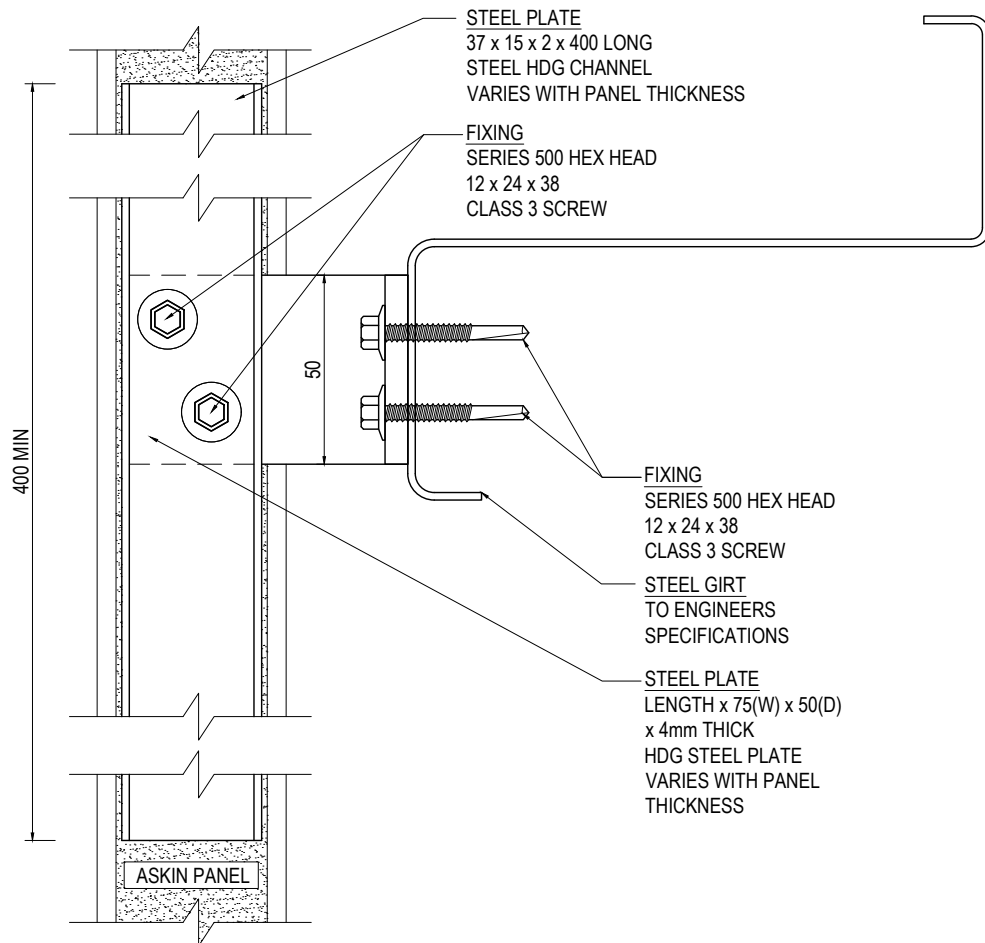

SECTION VIEW
CONCEALED FIX

ASKIN
Performance Panels

www.askin.net.au

VIC P : 03 9706 3277 WA P : 08 9249 4022
SA P : 08 8252 7188 QLD P : 07 3718 9500
NSW P : 02 4774 1255 NT P : 08 8947 3326

TITLE:

INTERIORS - PANEL GIRT FIXING CONNECTION DETAILS



Revision

-	-	-
-	-	-
-	-	-
-	-	-
-	-	-
-	-	-
-	-	-
-	-	-

Checked By
A SHANNON

Drawn By
R VORWERK

Issue date
19.09.2022


Drawing No.

Scale
1:2

Sheet size
A4

Revision
-

INTPANEL - 409

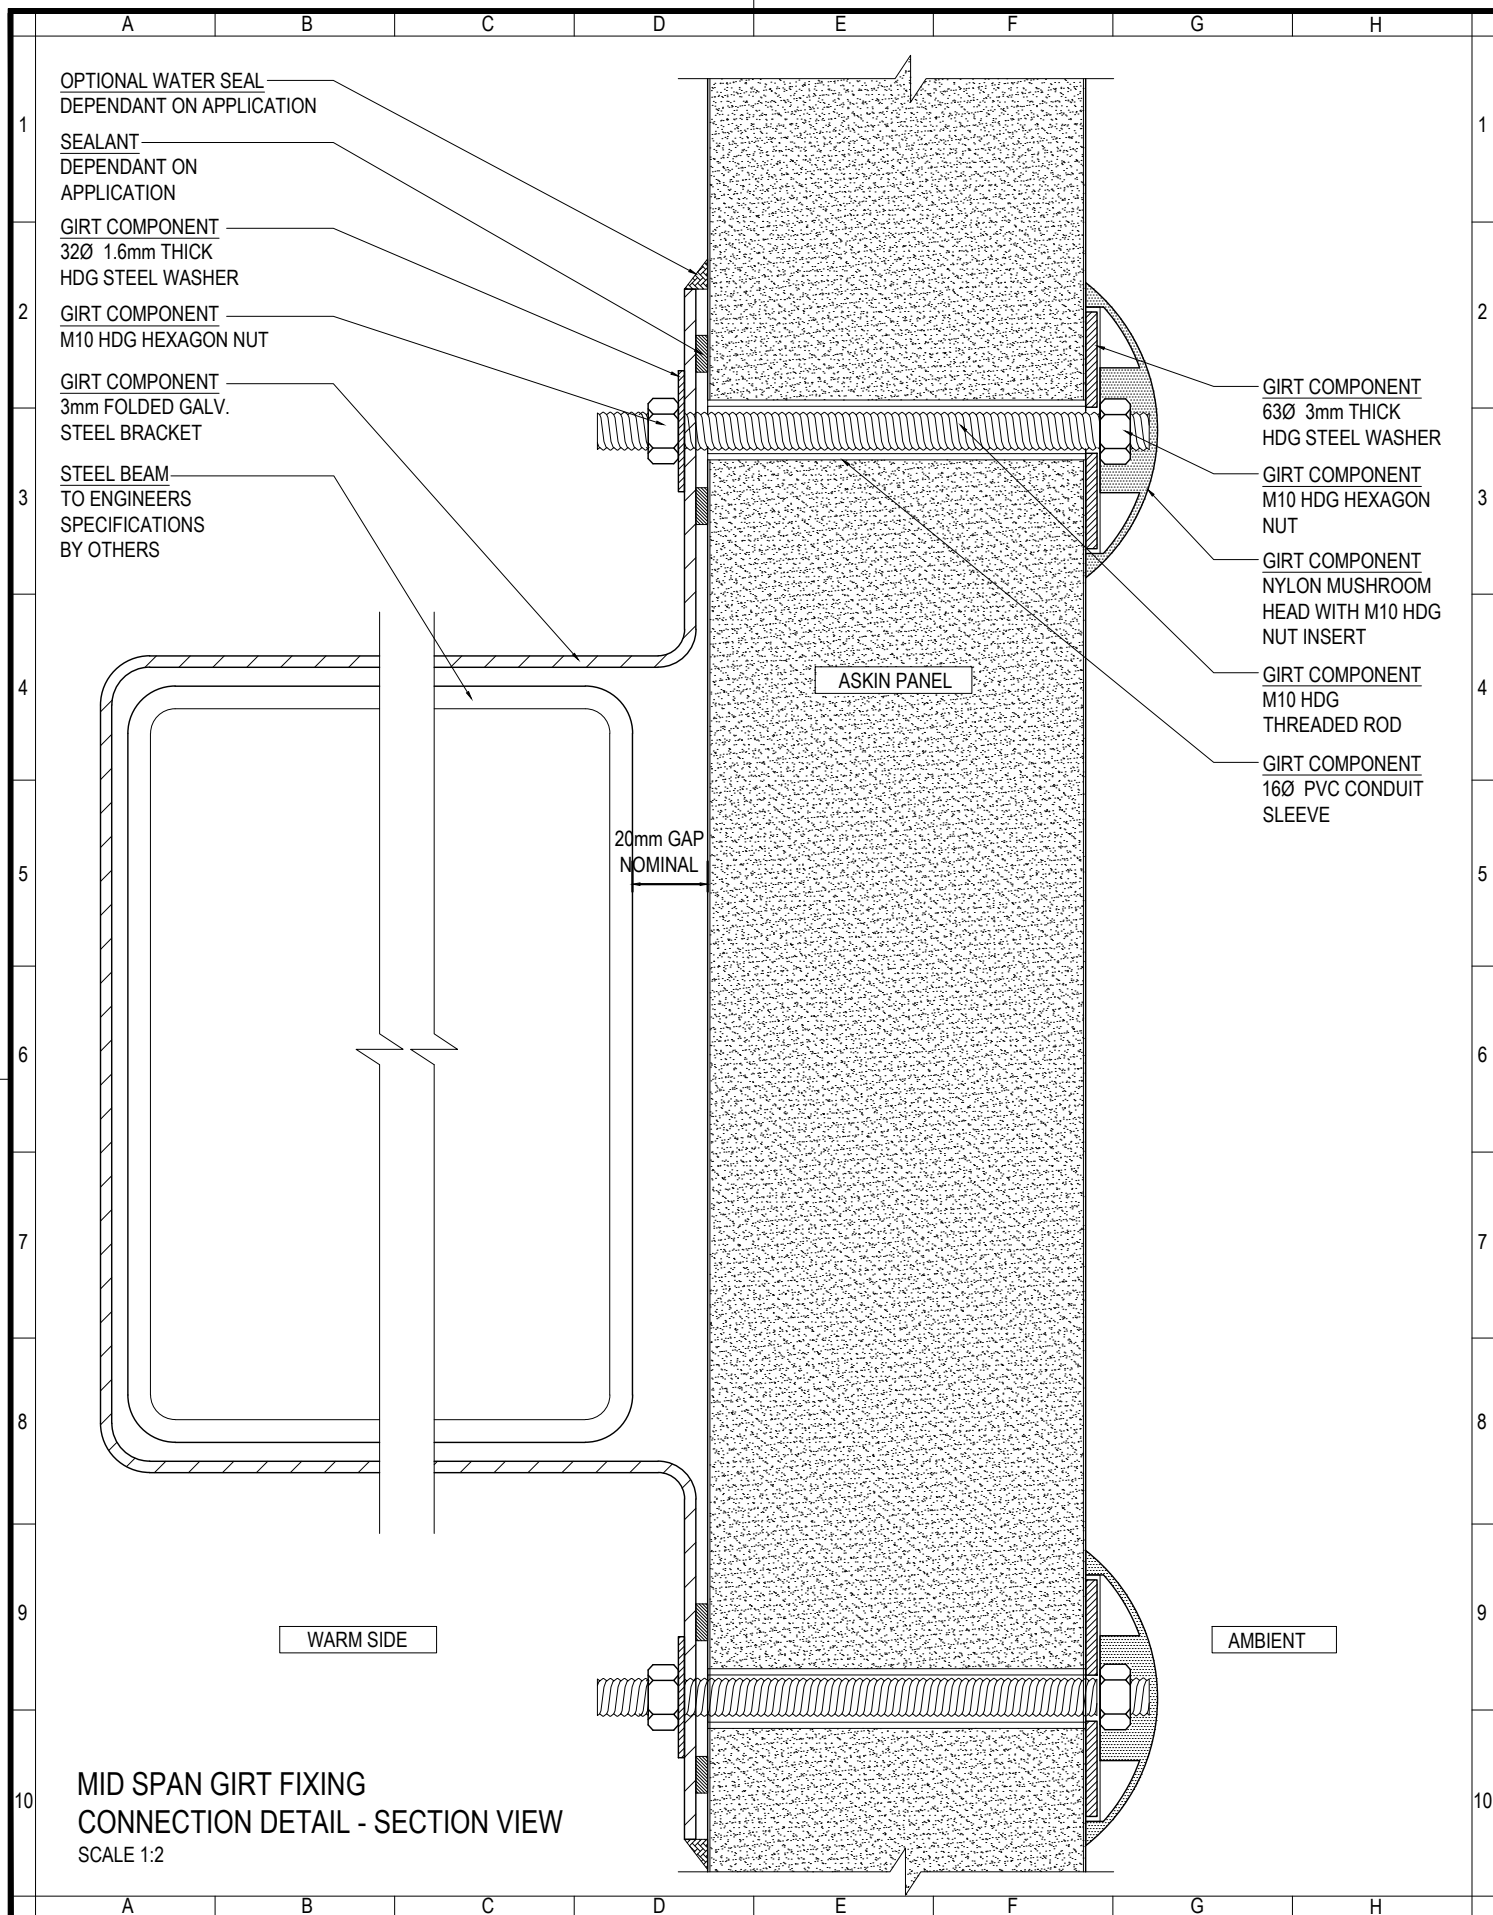

ASKIN
Performance Panels

www.askin.net.au

VIC P : 03 9706 3277 WA P : 08 9249 4022
SA P : 08 8252 7188 QLD P : 07 3718 9500
NSW P : 02 4774 1255 NT P : 08 8947 3326

TITLE:

**INTERIORS - PANEL
GIRT FIXING CONNECTION
DETAILS**



Revision

-	-	-
-	-	-
-	-	-
-	-	-
-	-	-
-	-	-
-	-	-

Checked By
A SHANNON

Drawn By
R VORWERK

Issue date
19.09.2022


Drawing No.

Scale
1:2

Sheet size
A4

Revision
-

INTPANEL - 410

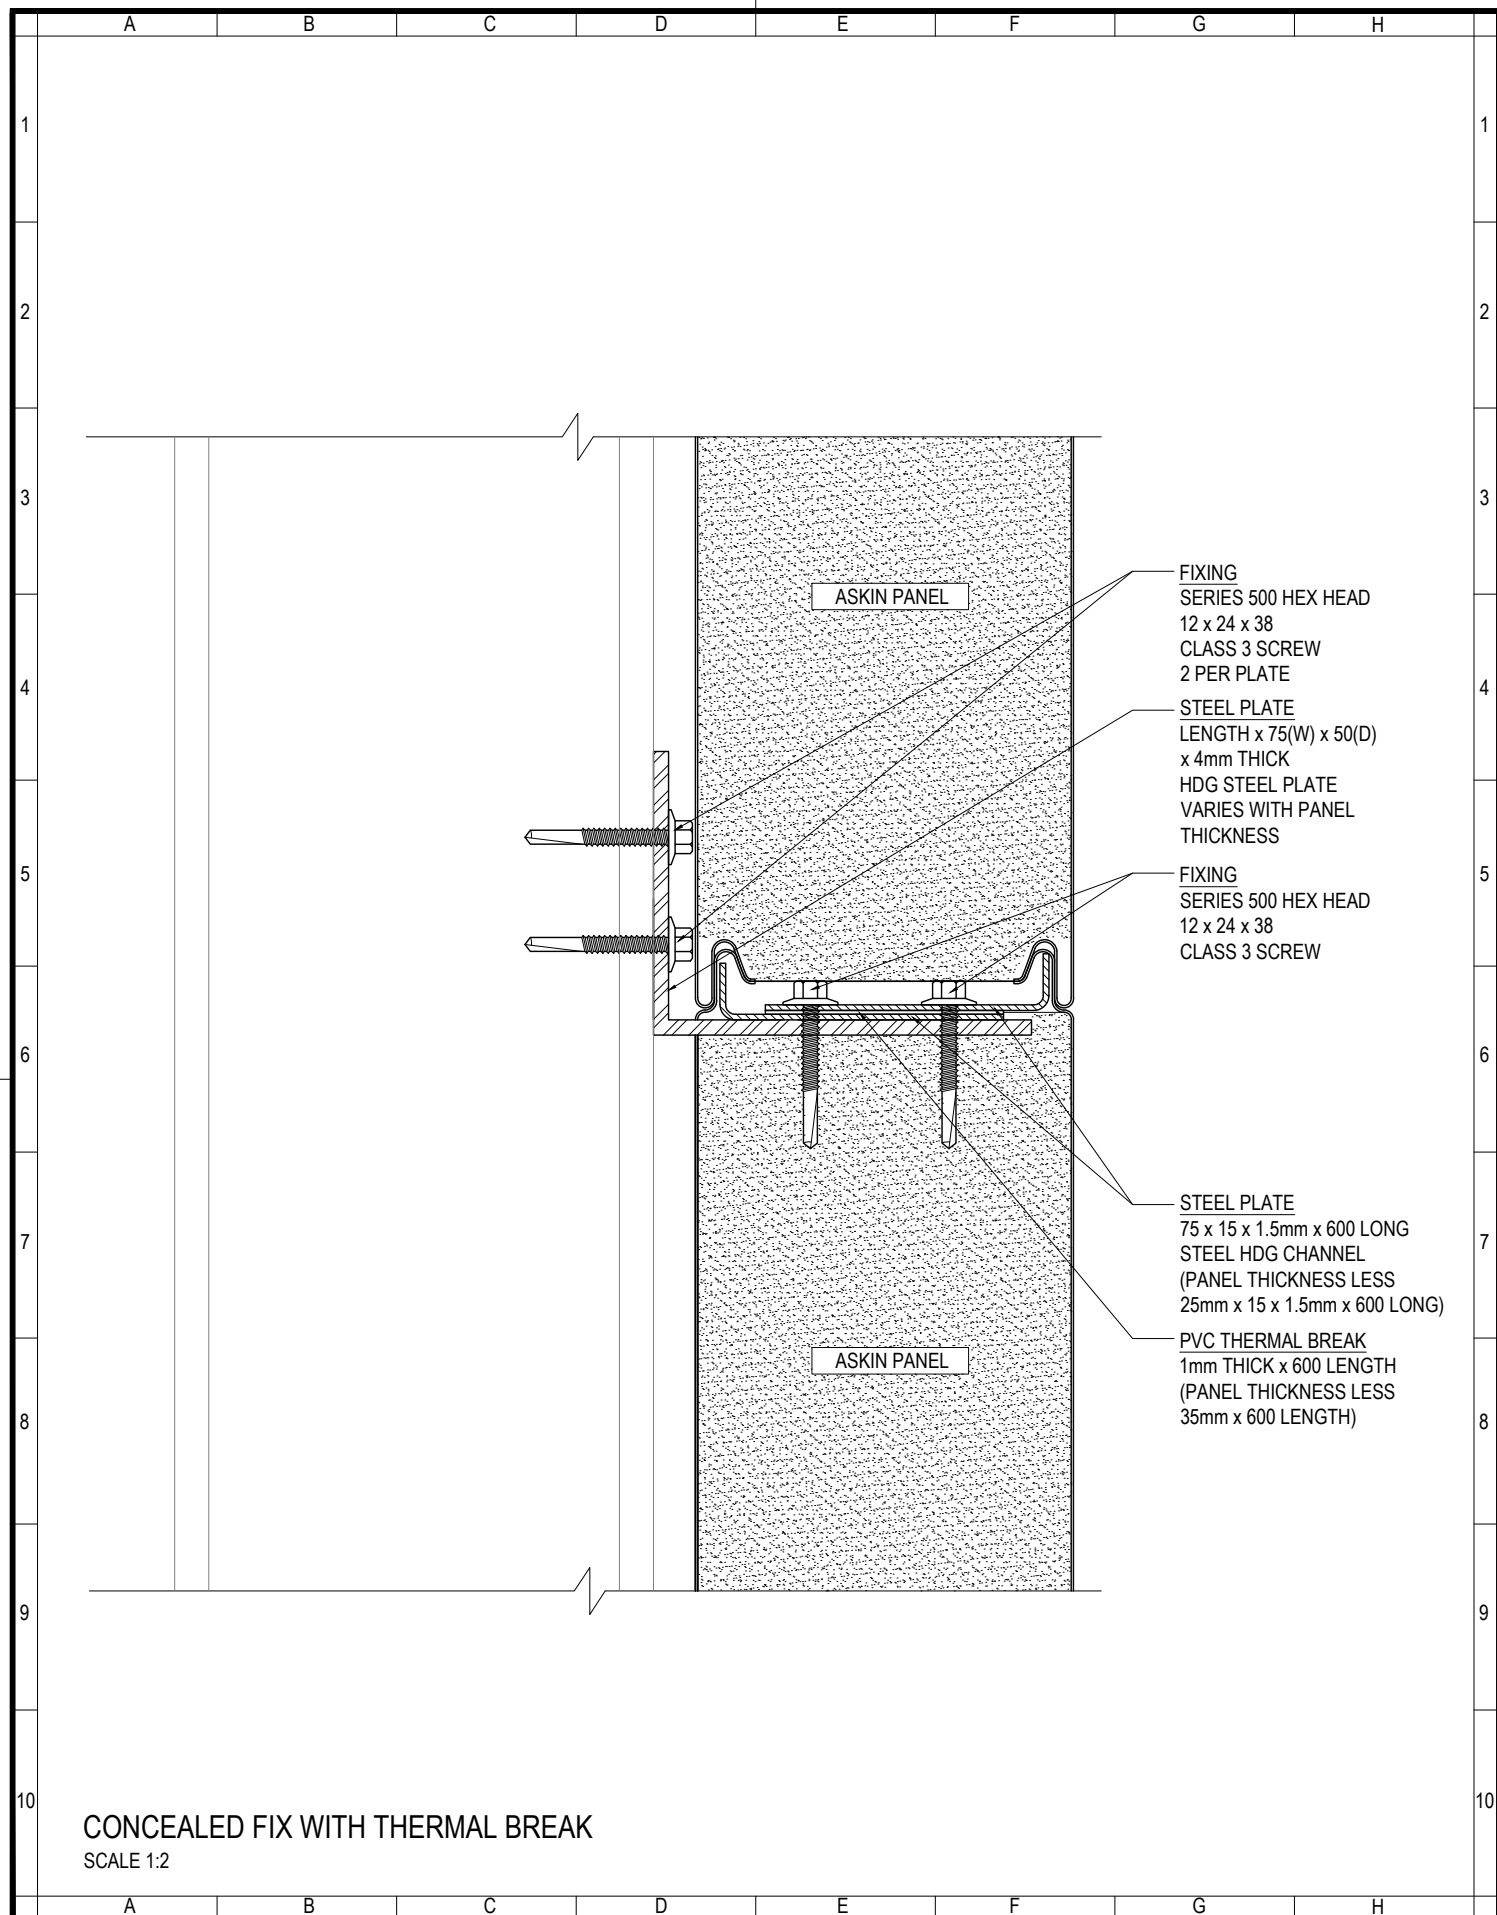

www.askin.net.au

VIC P : 03 9706 3277 WA P : 08 9249 4022
SA P : 08 8252 7188 QLD P : 07 3718 9500
NSW P : 02 4774 1255 NT P : 08 8947 3326

TITLE:

INTERIORS - PANEL GIRT FIXING CONNECTION DETAILS



Revision

-	-	-
-	-	-
-	-	-
-	-	-
-	-	-
-	-	-
-	-	-

Checked By

A SHANNON

Drawn By

R VORWERK

Issue date

19.09.2022

Drawing No.

Scale

1:2


Sheet size

A4

Revision

-

INTPANEL - 411

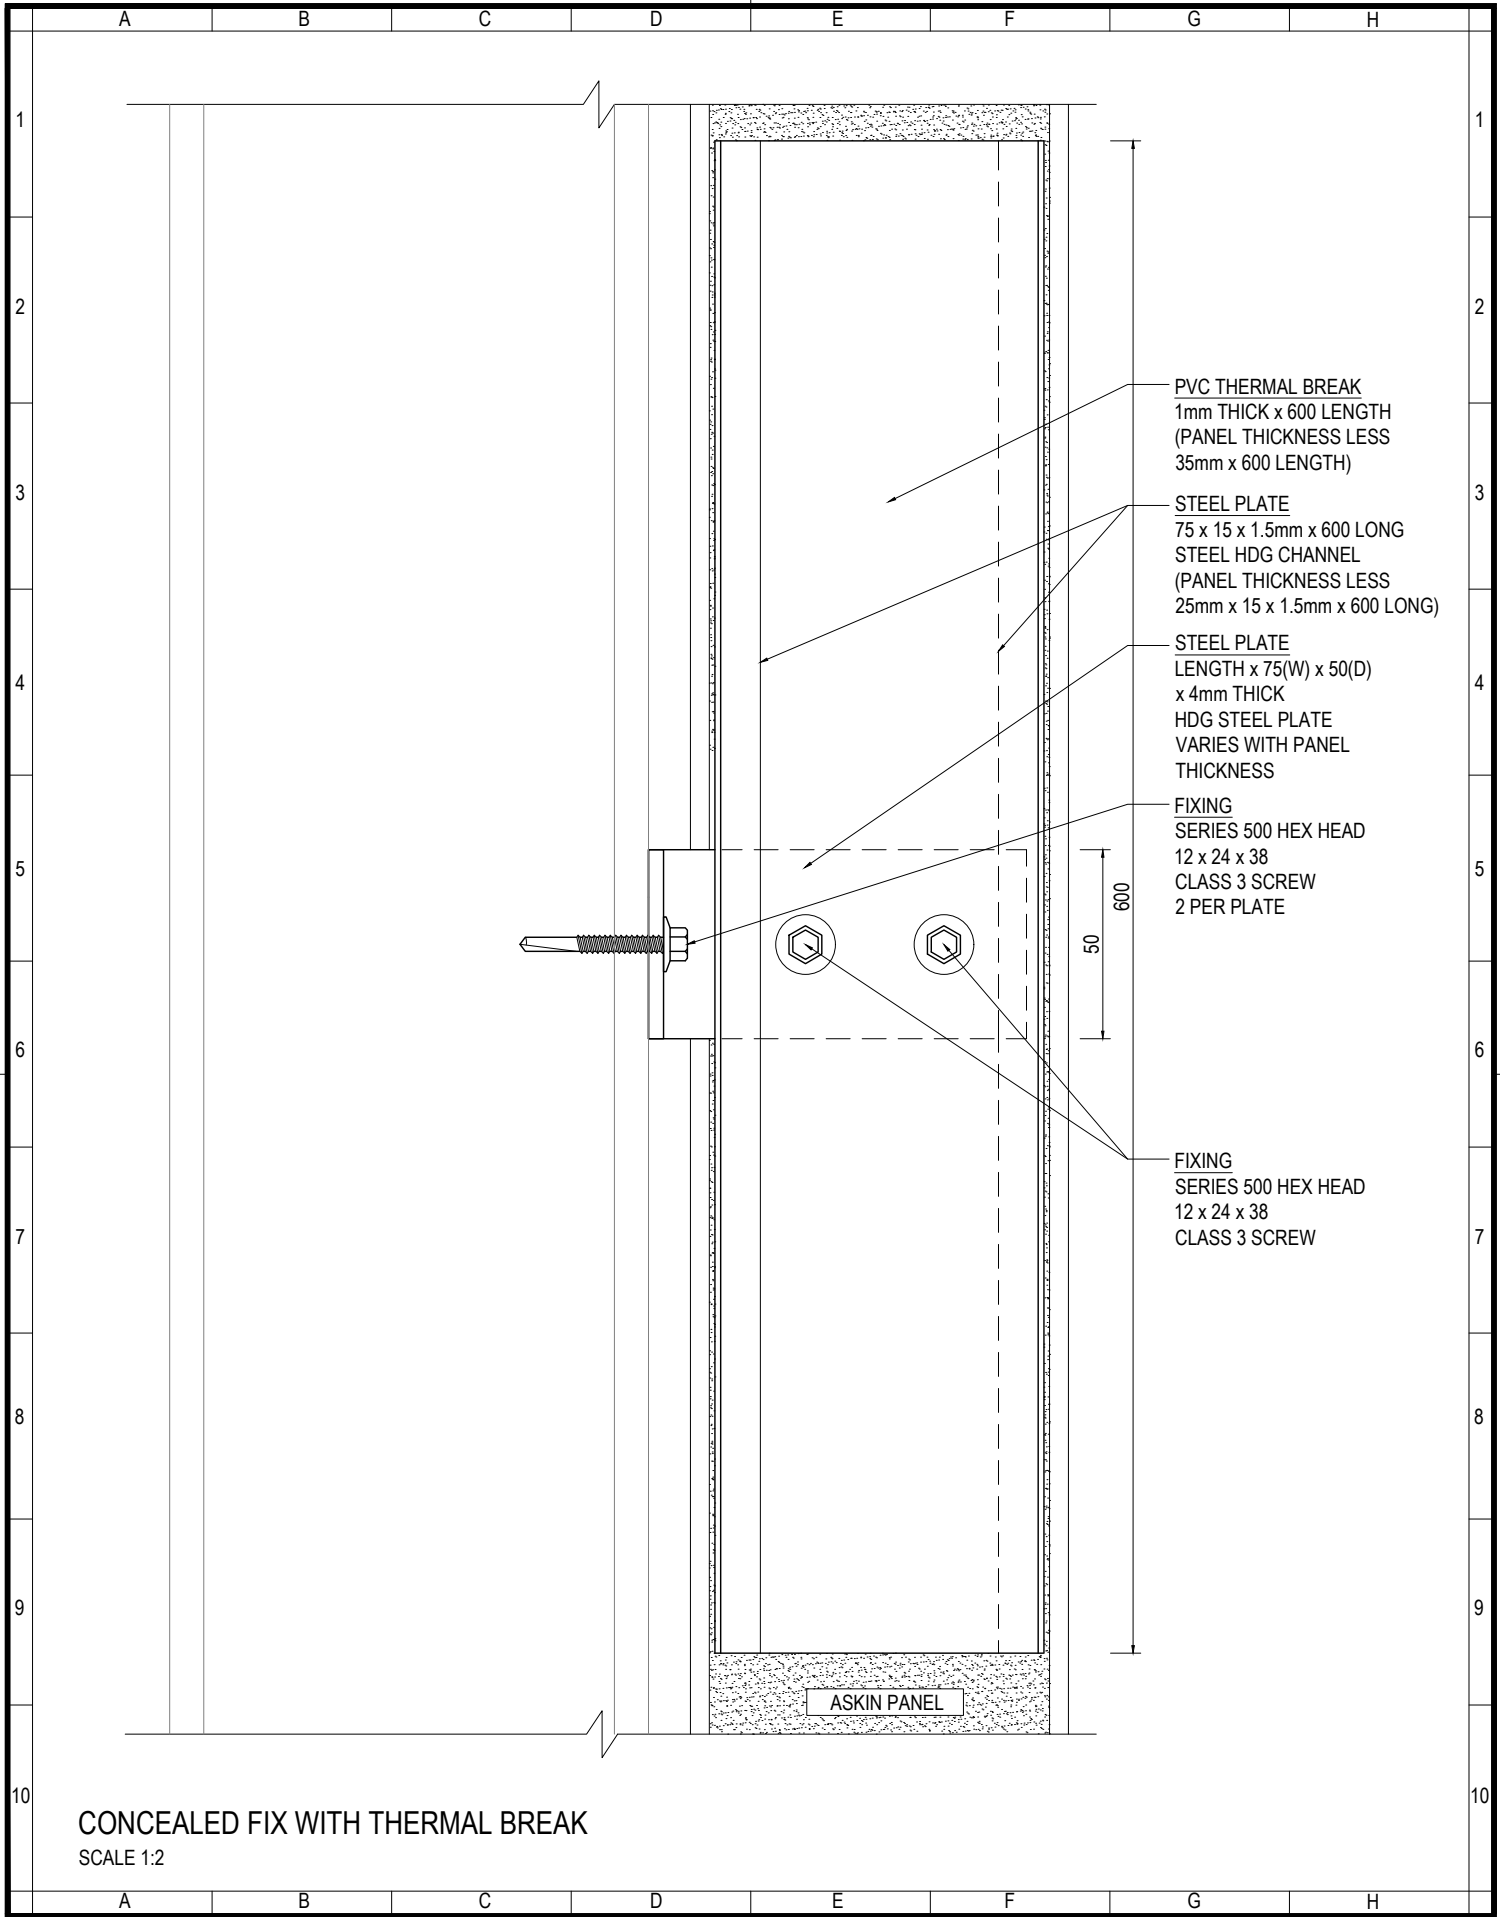

CONCEALED FIX WITH THERMAL BREAK
SCALE 1:2



www.askin.net.au

VIC P : 03 9706 3277 WA P : 08 9249 4022
SA P : 08 8252 7188 QLD P : 07 3718 9500
NSW P : 02 4774 1255 NT P : 08 8947 3326

TITLE:

INTERIORS - PANEL
GIRT FIXING CONNECTION
DETAILS



Revision

-	-	-
-	-	-
-	-	-
-	-	-
-	-	-
-	-	-
-	-	-

Checked By
A SHANNON

Drawn By
R VORWERK

Issue date
19.09.2022







Drawing No.

Scale
1:2

Sheet size
A4

Revision
-

INTPANEL - 412

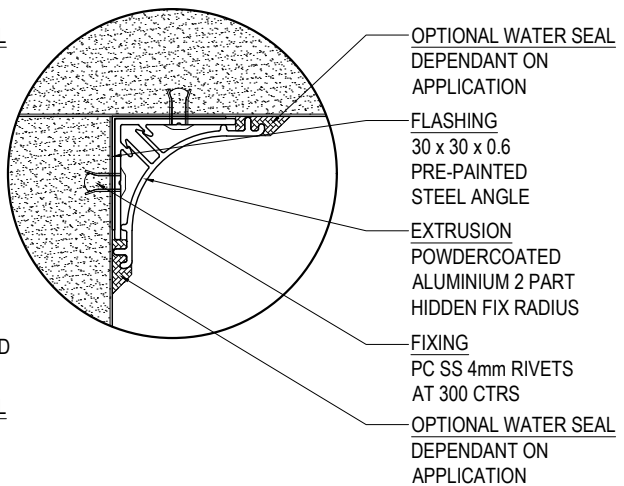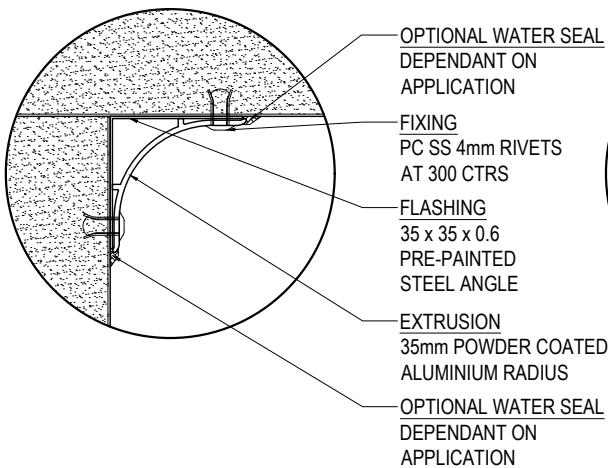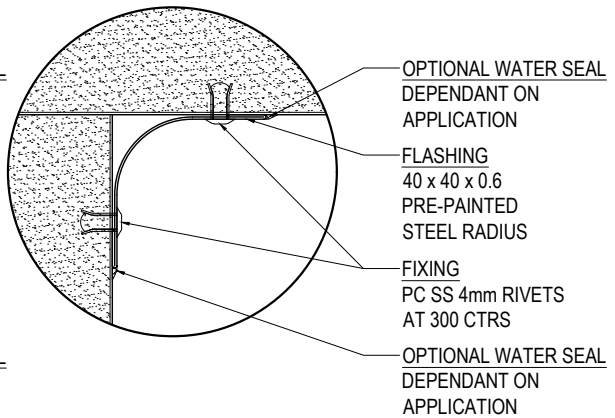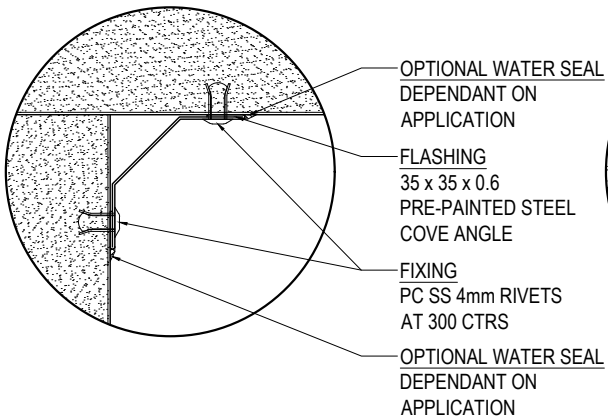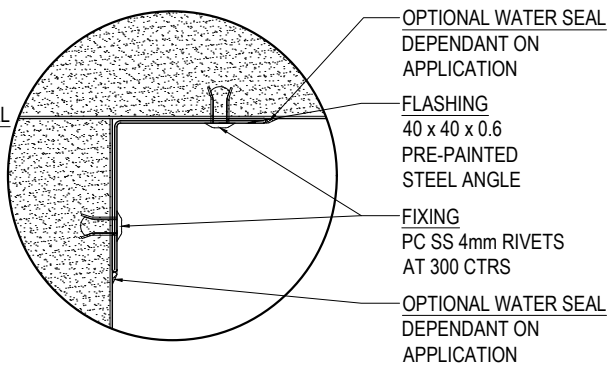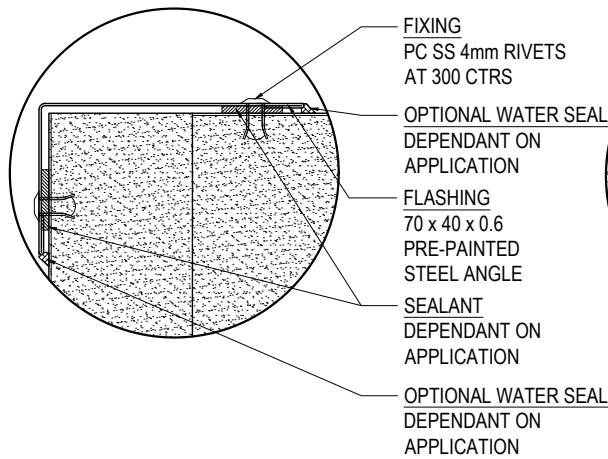

ALTERNATIVE INTERNAL CORNICE CONNECTION DETAILS - SECTION VIEW

SCALE 1:2

ASKIN
Performance Panels

www.askin.net.au

VIC P : 03 9706 3277 WA P : 08 9249 4022
SA P : 08 8252 7188 QLD P : 07 3718 9500
NSW P : 02 4774 1255 NT P : 08 8947 3326

TITLE:

INTERIORS - PANEL
WALL TO CEILING
CONNECTION DETAILS



Revision

-	-	-
-	-	-
-	-	-
-	-	-
-	-	-
-	-	-
-	-	-
-	-	-

Checked By

A SHANNON

Drawn By

R VORWERK

Issue date

19.09.2022

Drawing No.

Scale

1:2


Sheet size


A4

Revision

-

INTPANEL - 500

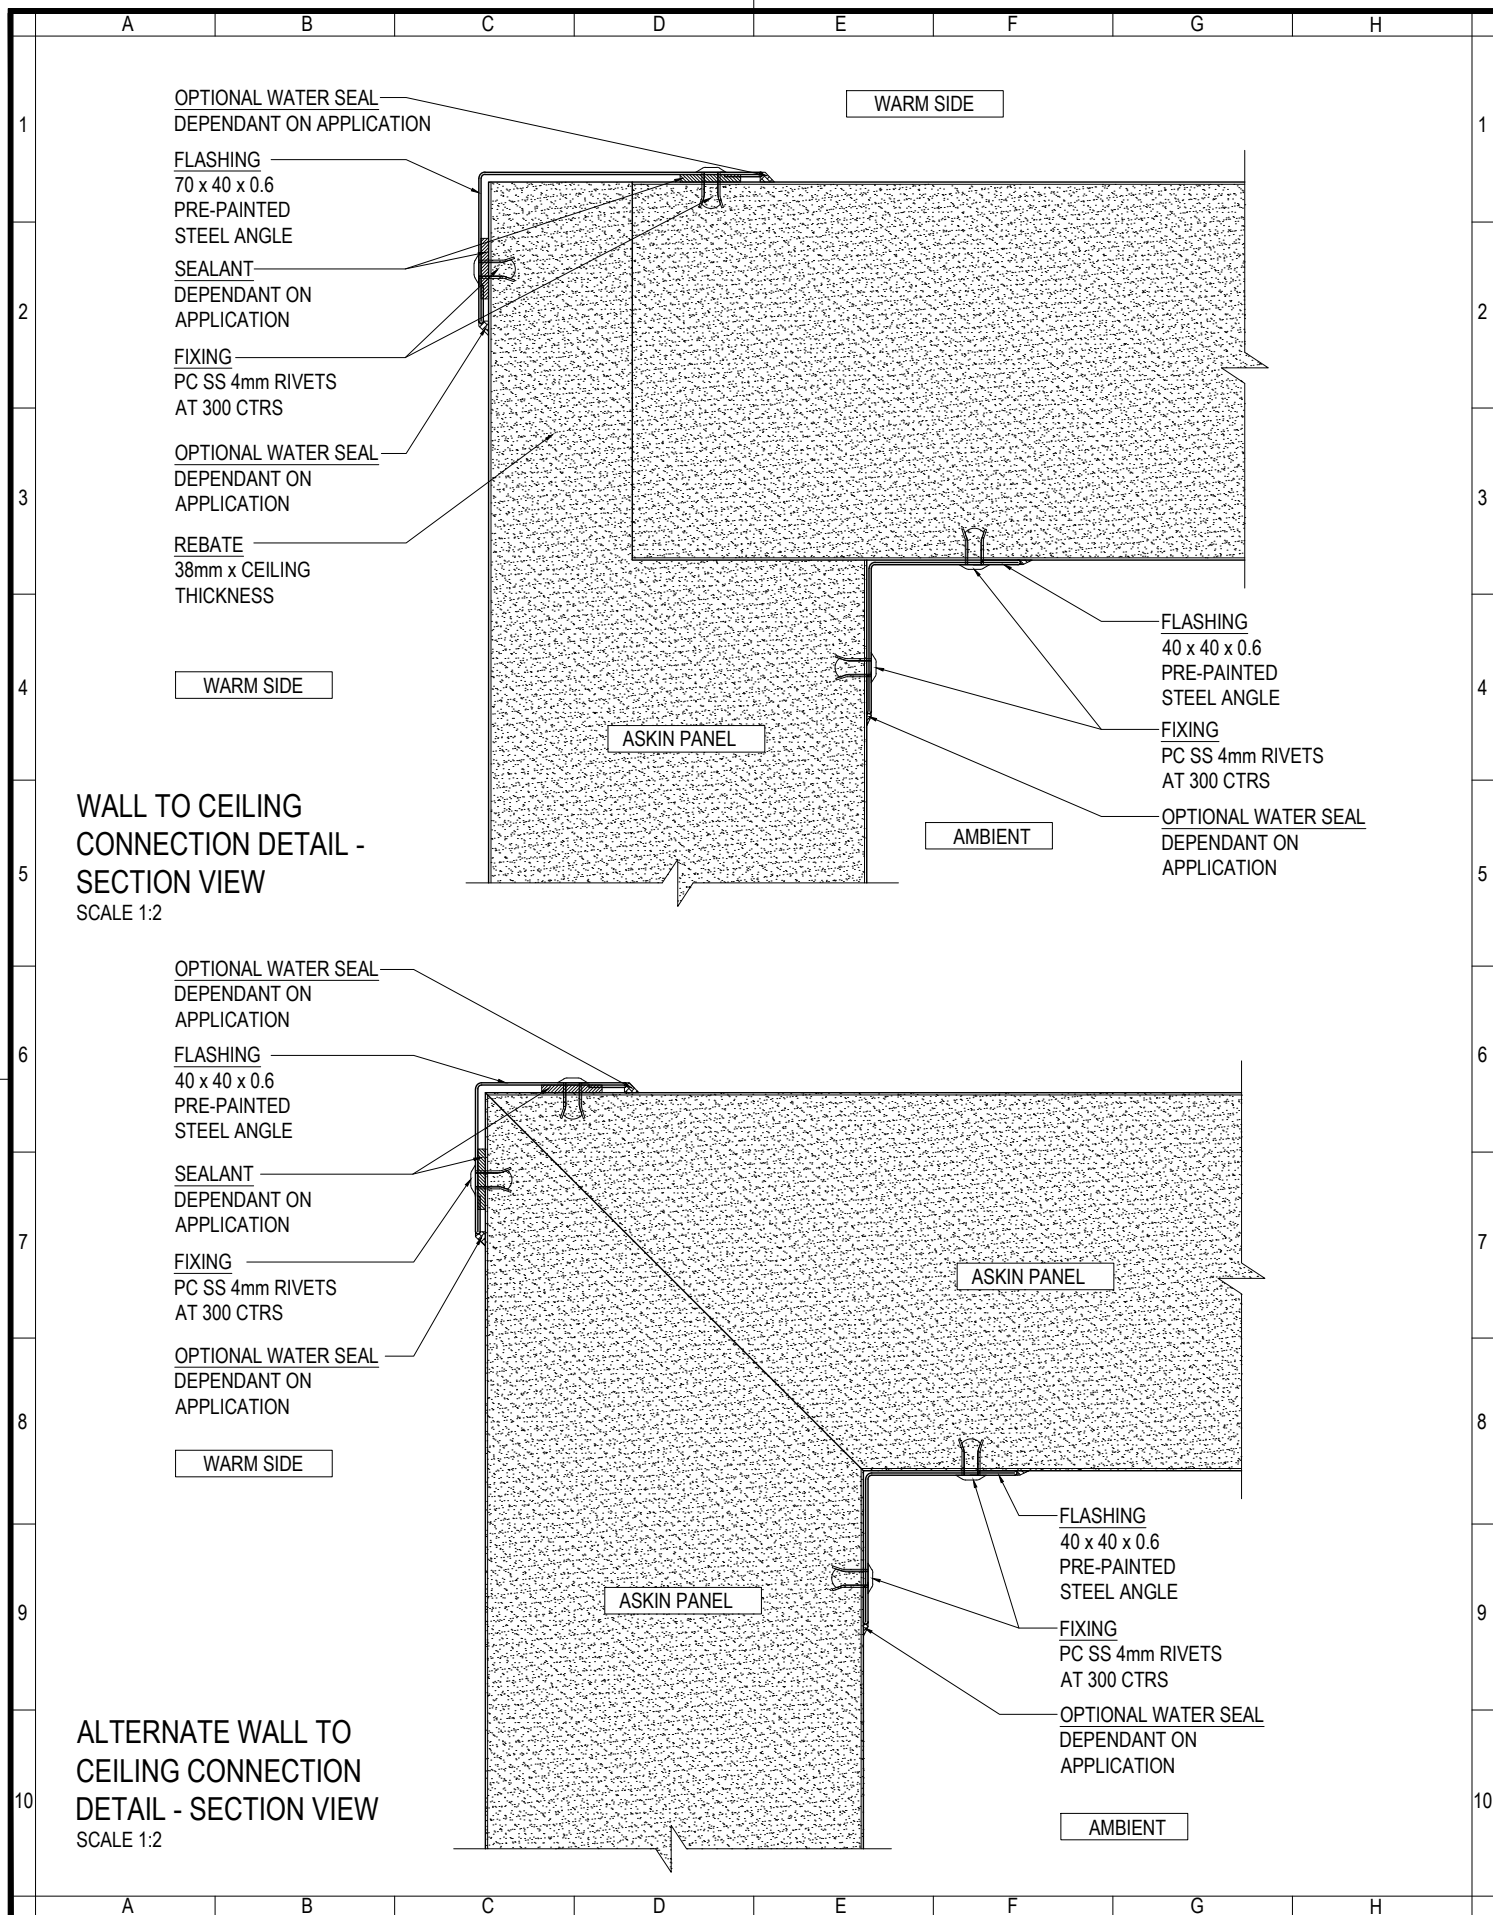

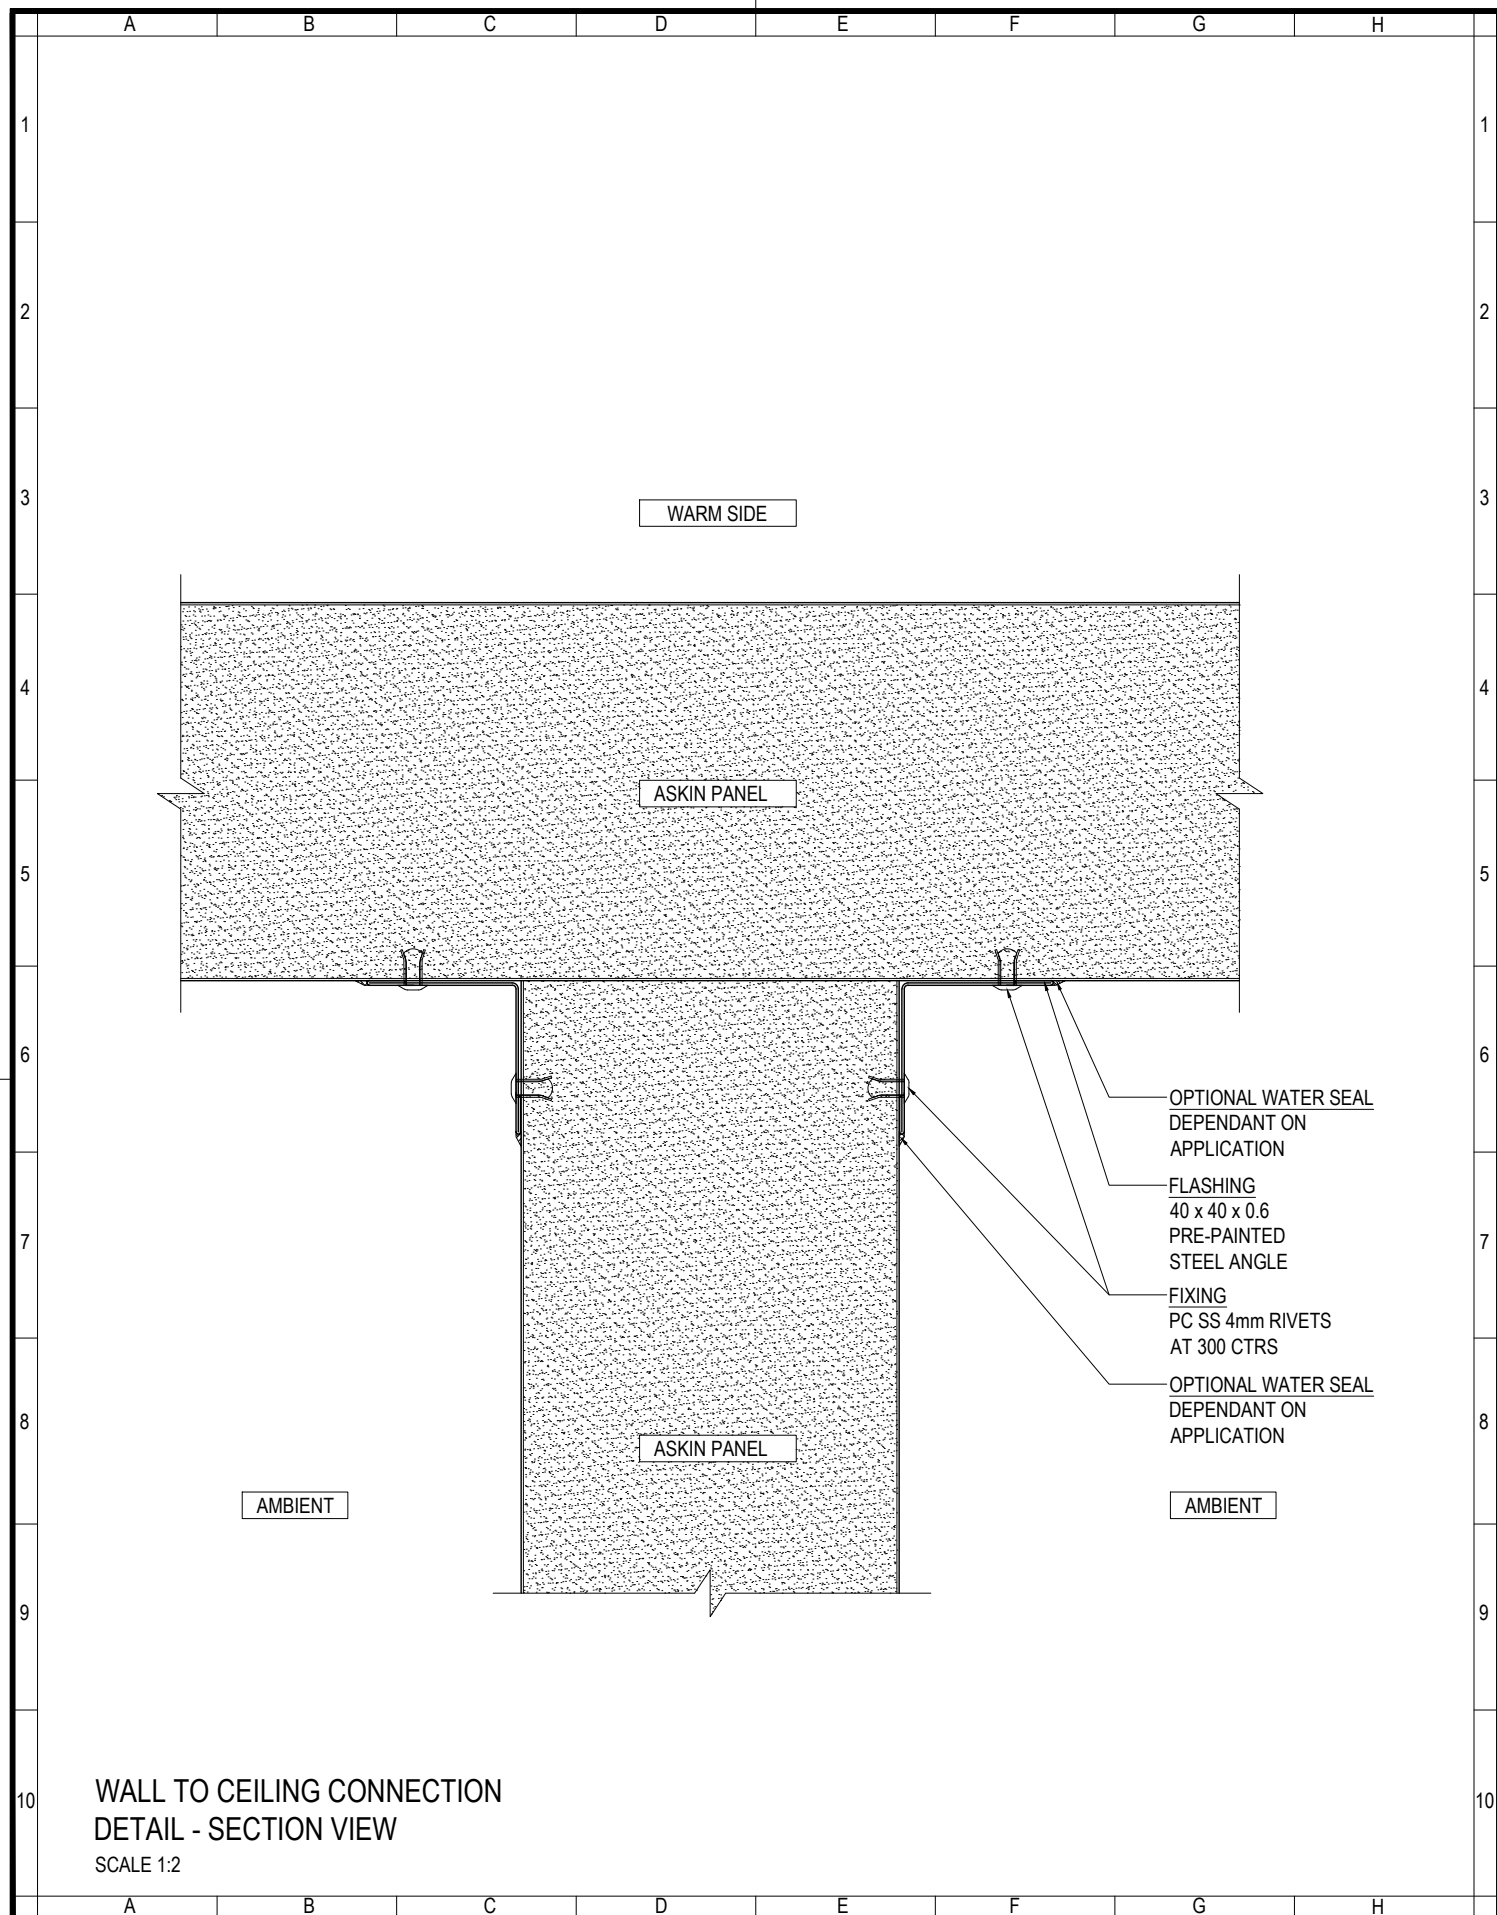

www.askin.net.au

VIC P : 03 9706 3277 WA P : 08 9249 4022
SA P : 08 8252 7188 QLD P : 07 3718 9500
NSW P : 02 4774 1255 NT P : 08 8947 3326

TITLE:

INTERIORS - PANEL WALL TO CEILING CONNECTION DETAILS



Revision

-	-	-
-	-	-
-	-	-
-	-	-
-	-	-
-	-	-
-	-	-

Checked By
A SHANNON

Drawn By
R VORWERK

Issue date
19.09.2022


Drawing No.


Scale
1:2

Sheet size
A4

Revision
-

INTPANEL - 502

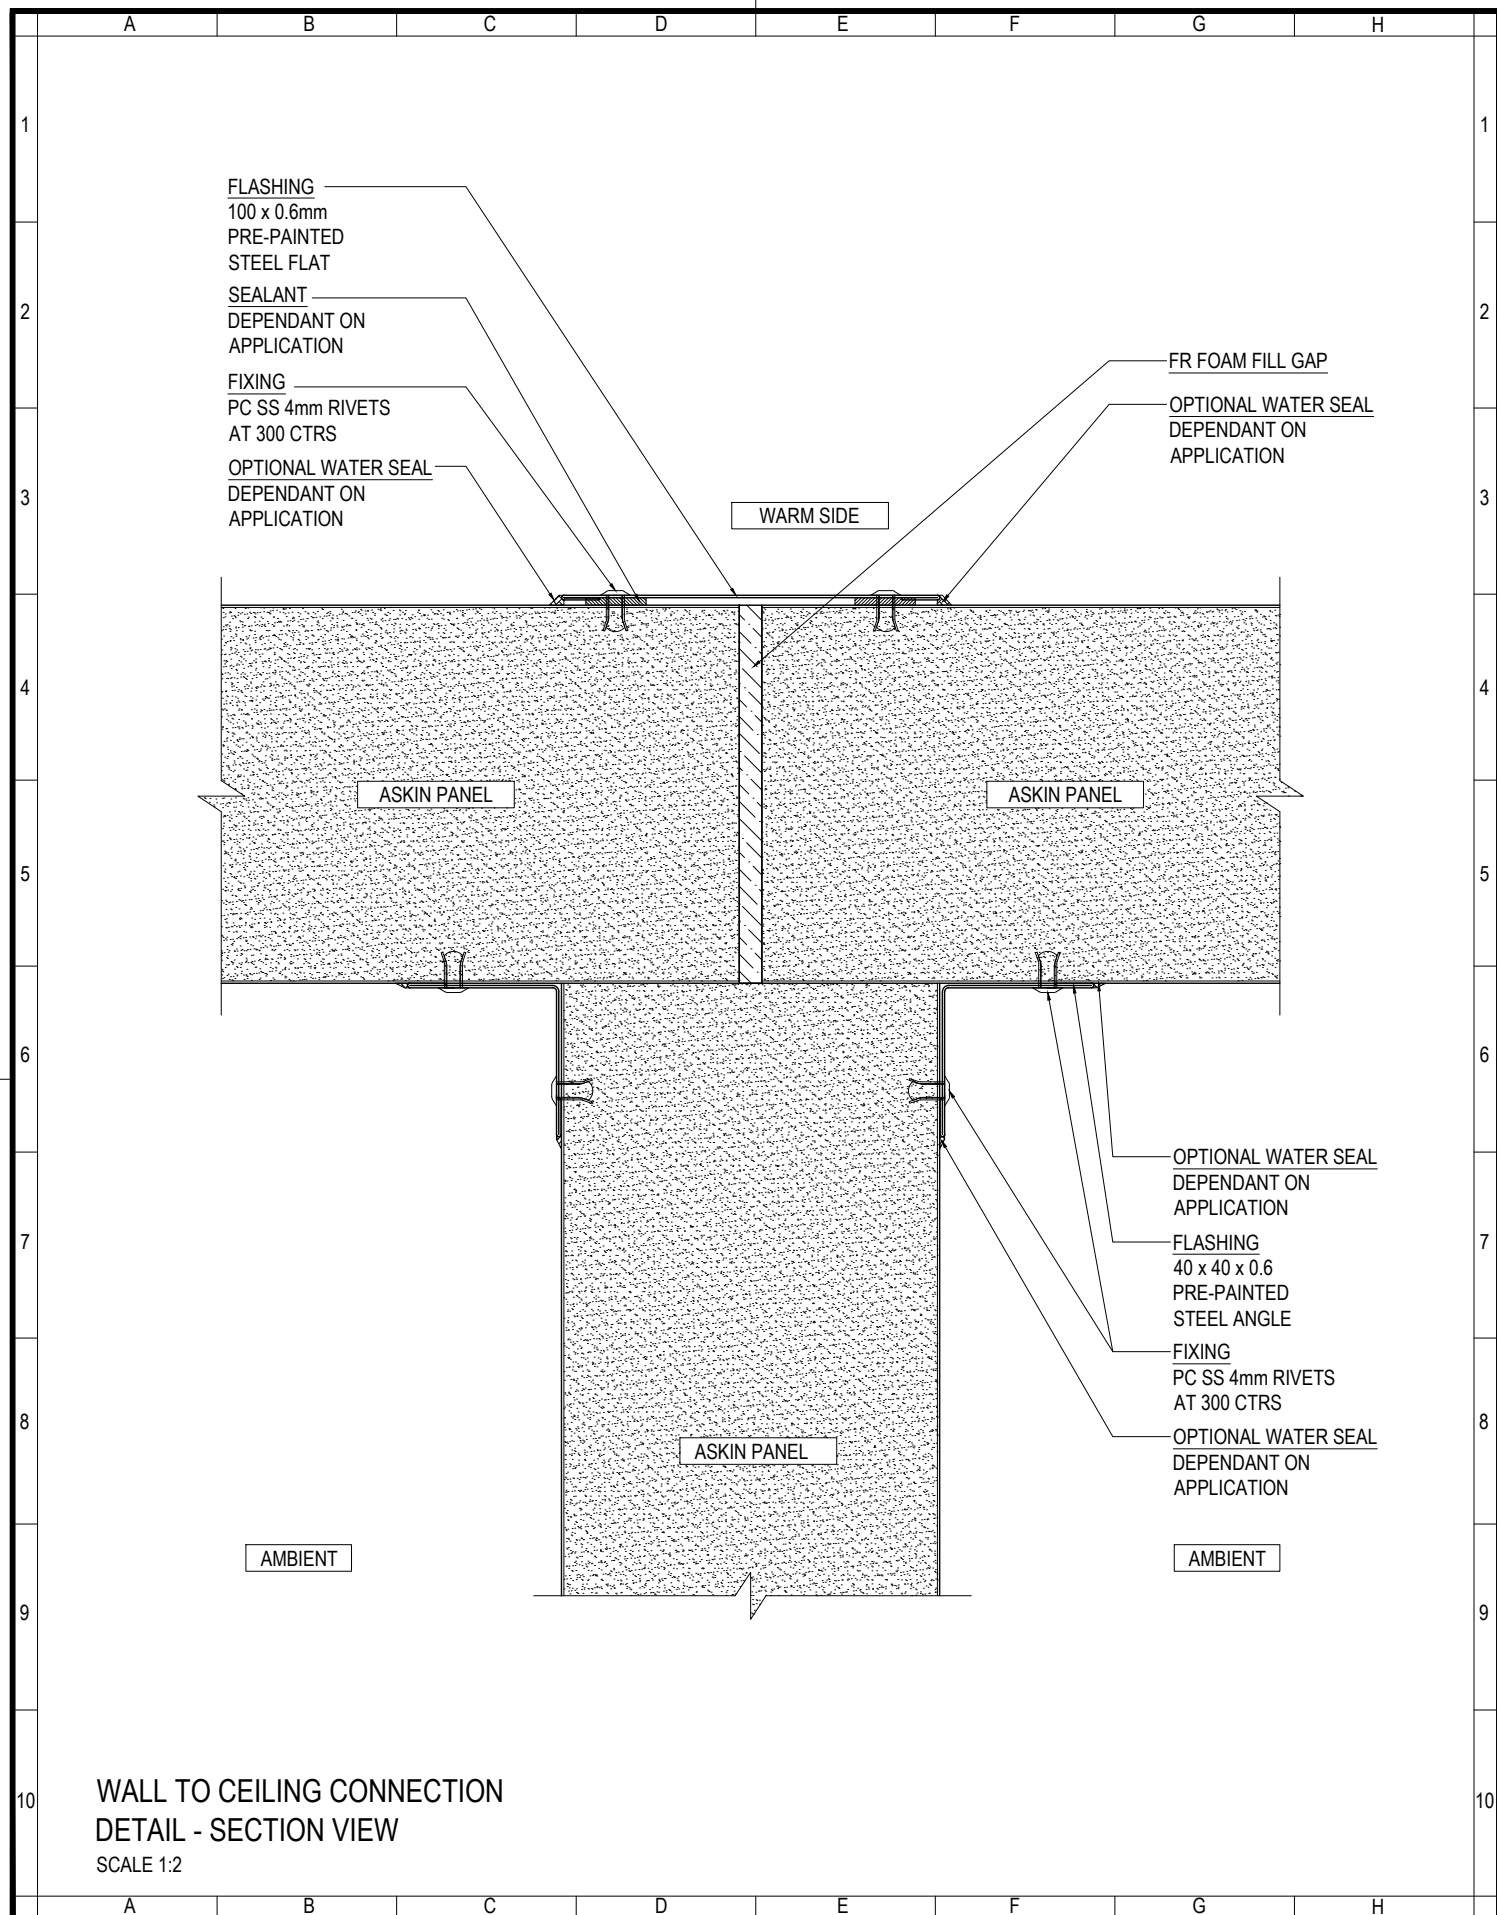

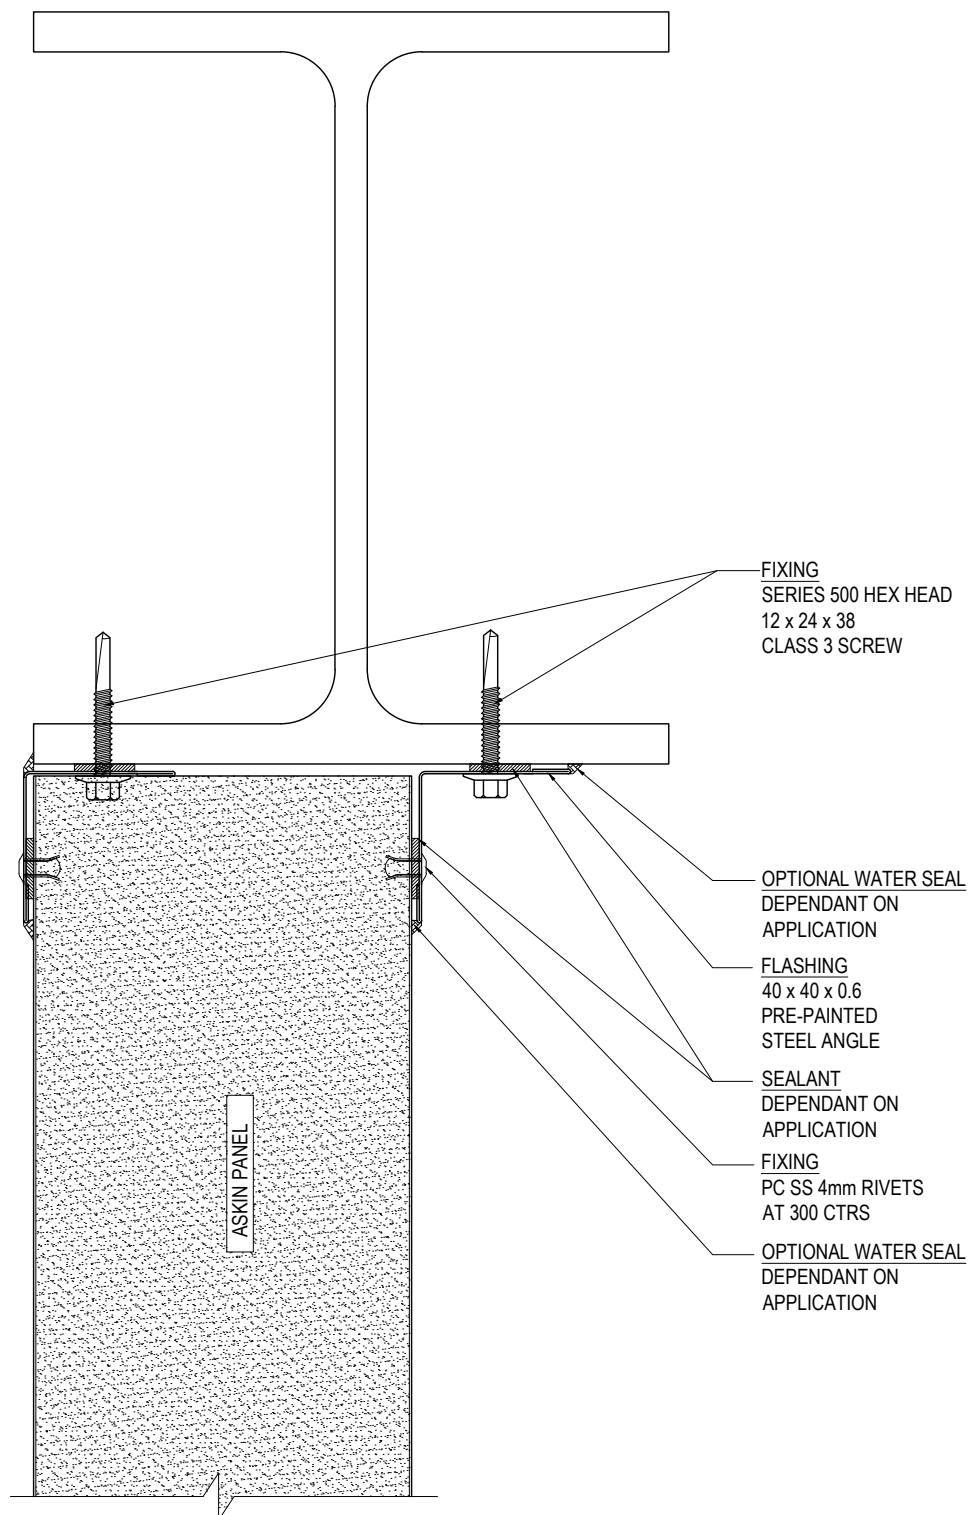

WALL TO BEAM CONNECTION
DETAIL - SECTION VIEW
SCALE 1:2



www.askin.net.au

VIC P : 03 9706 3277 WA P : 08 9249 4022
SA P : 08 8252 7188 QLD P : 07 3718 9500
NSW P : 02 4774 1255 NT P : 08 8947 3326

TITLE:

INTERIORS - PANEL
WALL TO CEILING
CONNECTION DETAILS



Revision

-	-	-
-	-	-
-	-	-
-	-	-
-	-	-
-	-	-
-	-	-
-	-	-

Checked By
A SHANNON

Drawn By
R VORWERK

Issue date
19.09.2022

Drawing No.

Scale

1:2


Sheet size


A4


Revision


-

INTPANEL - 504

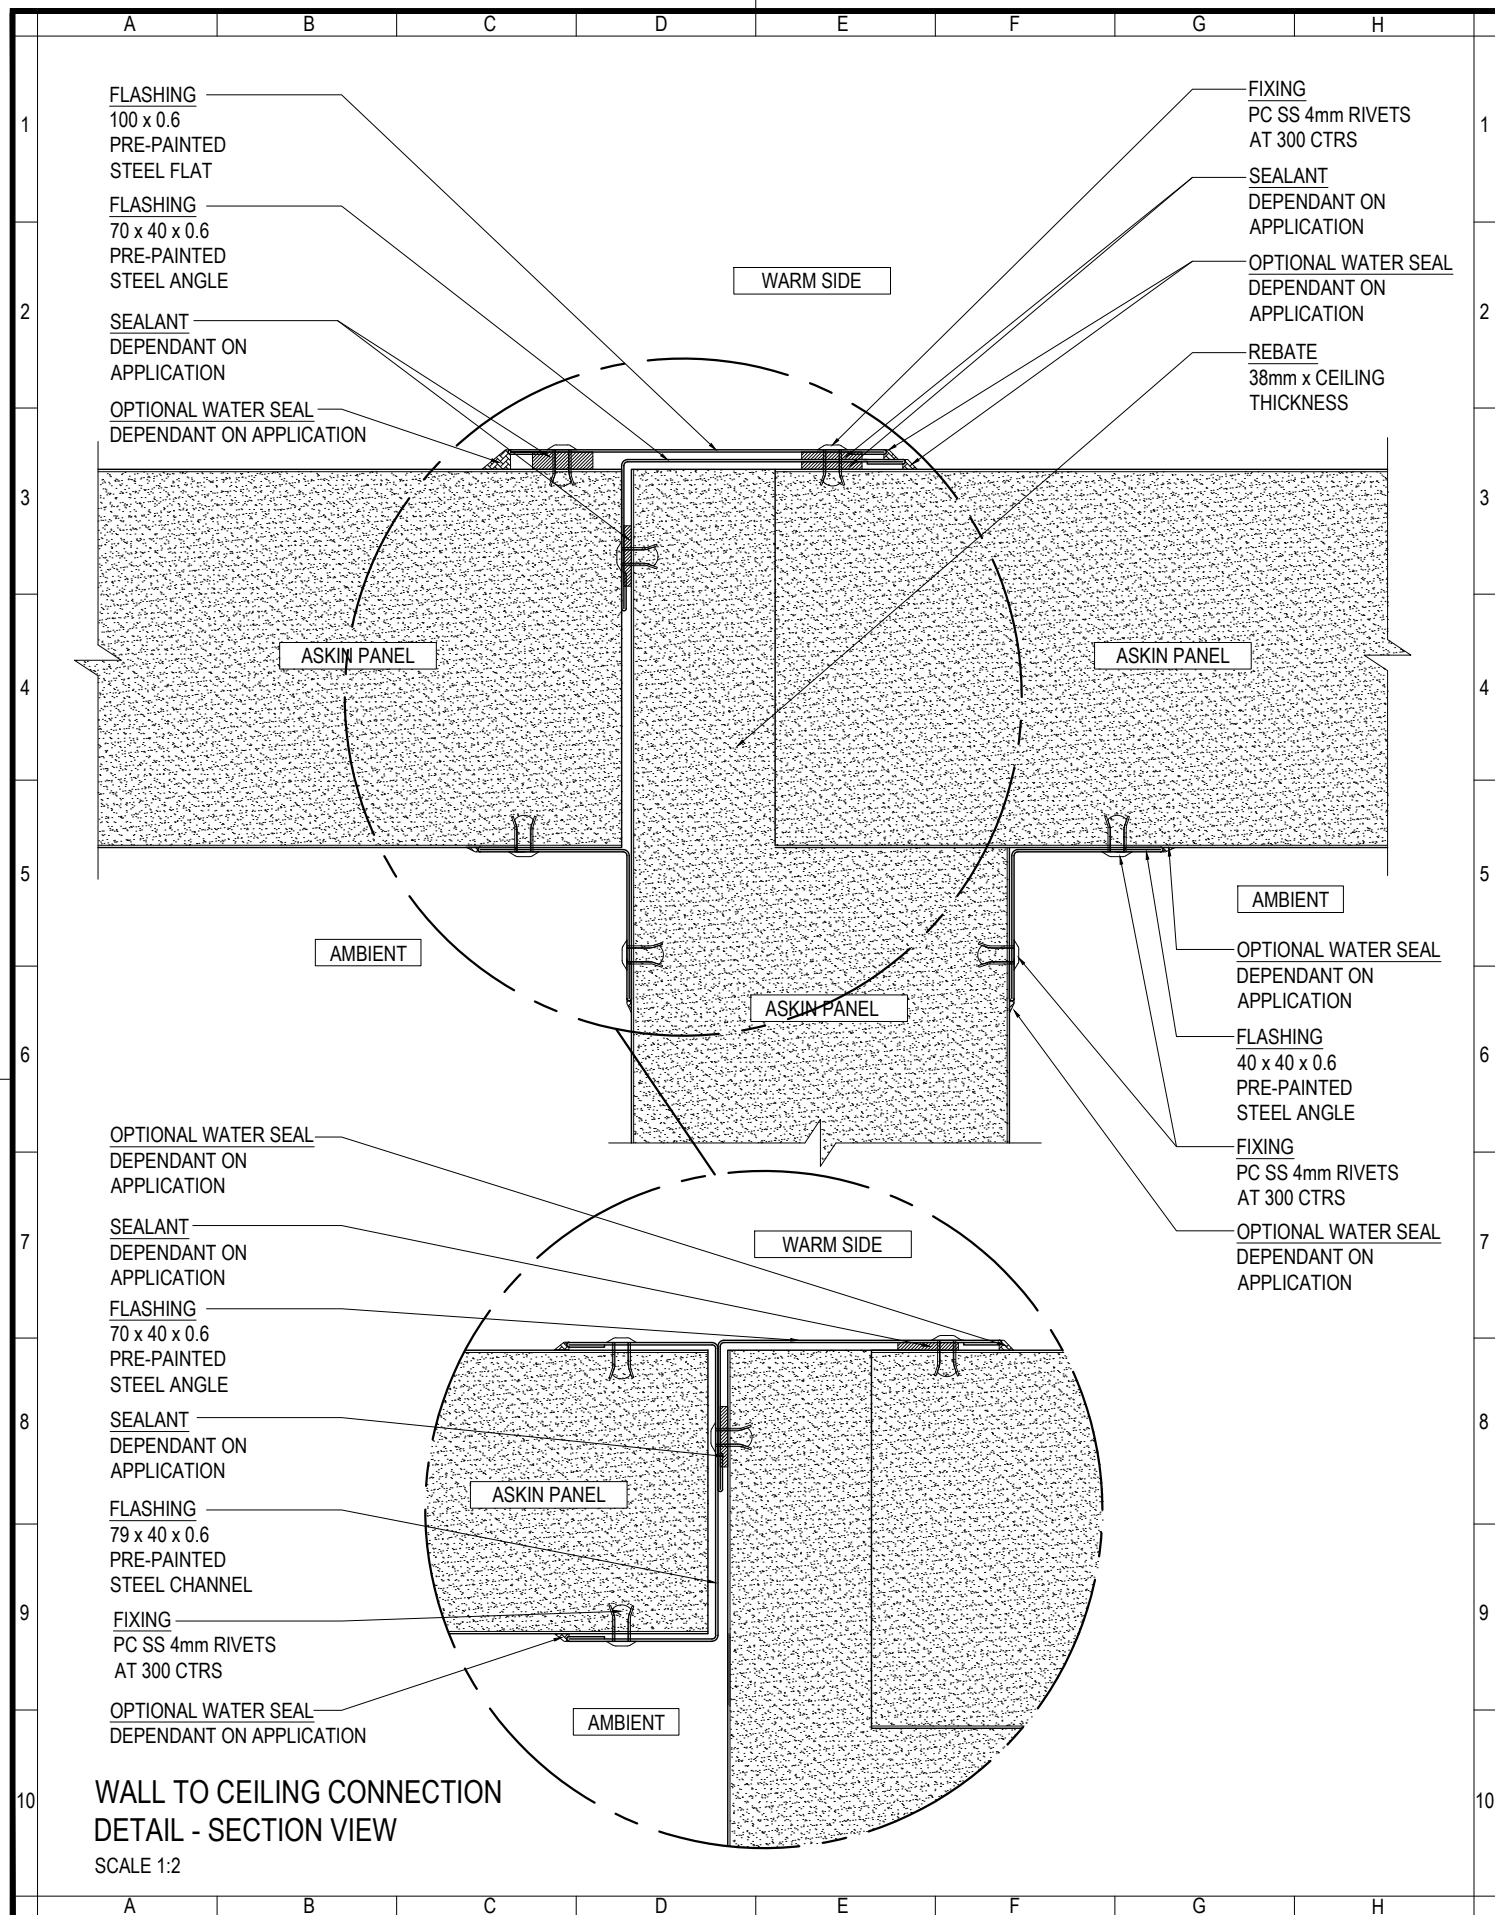


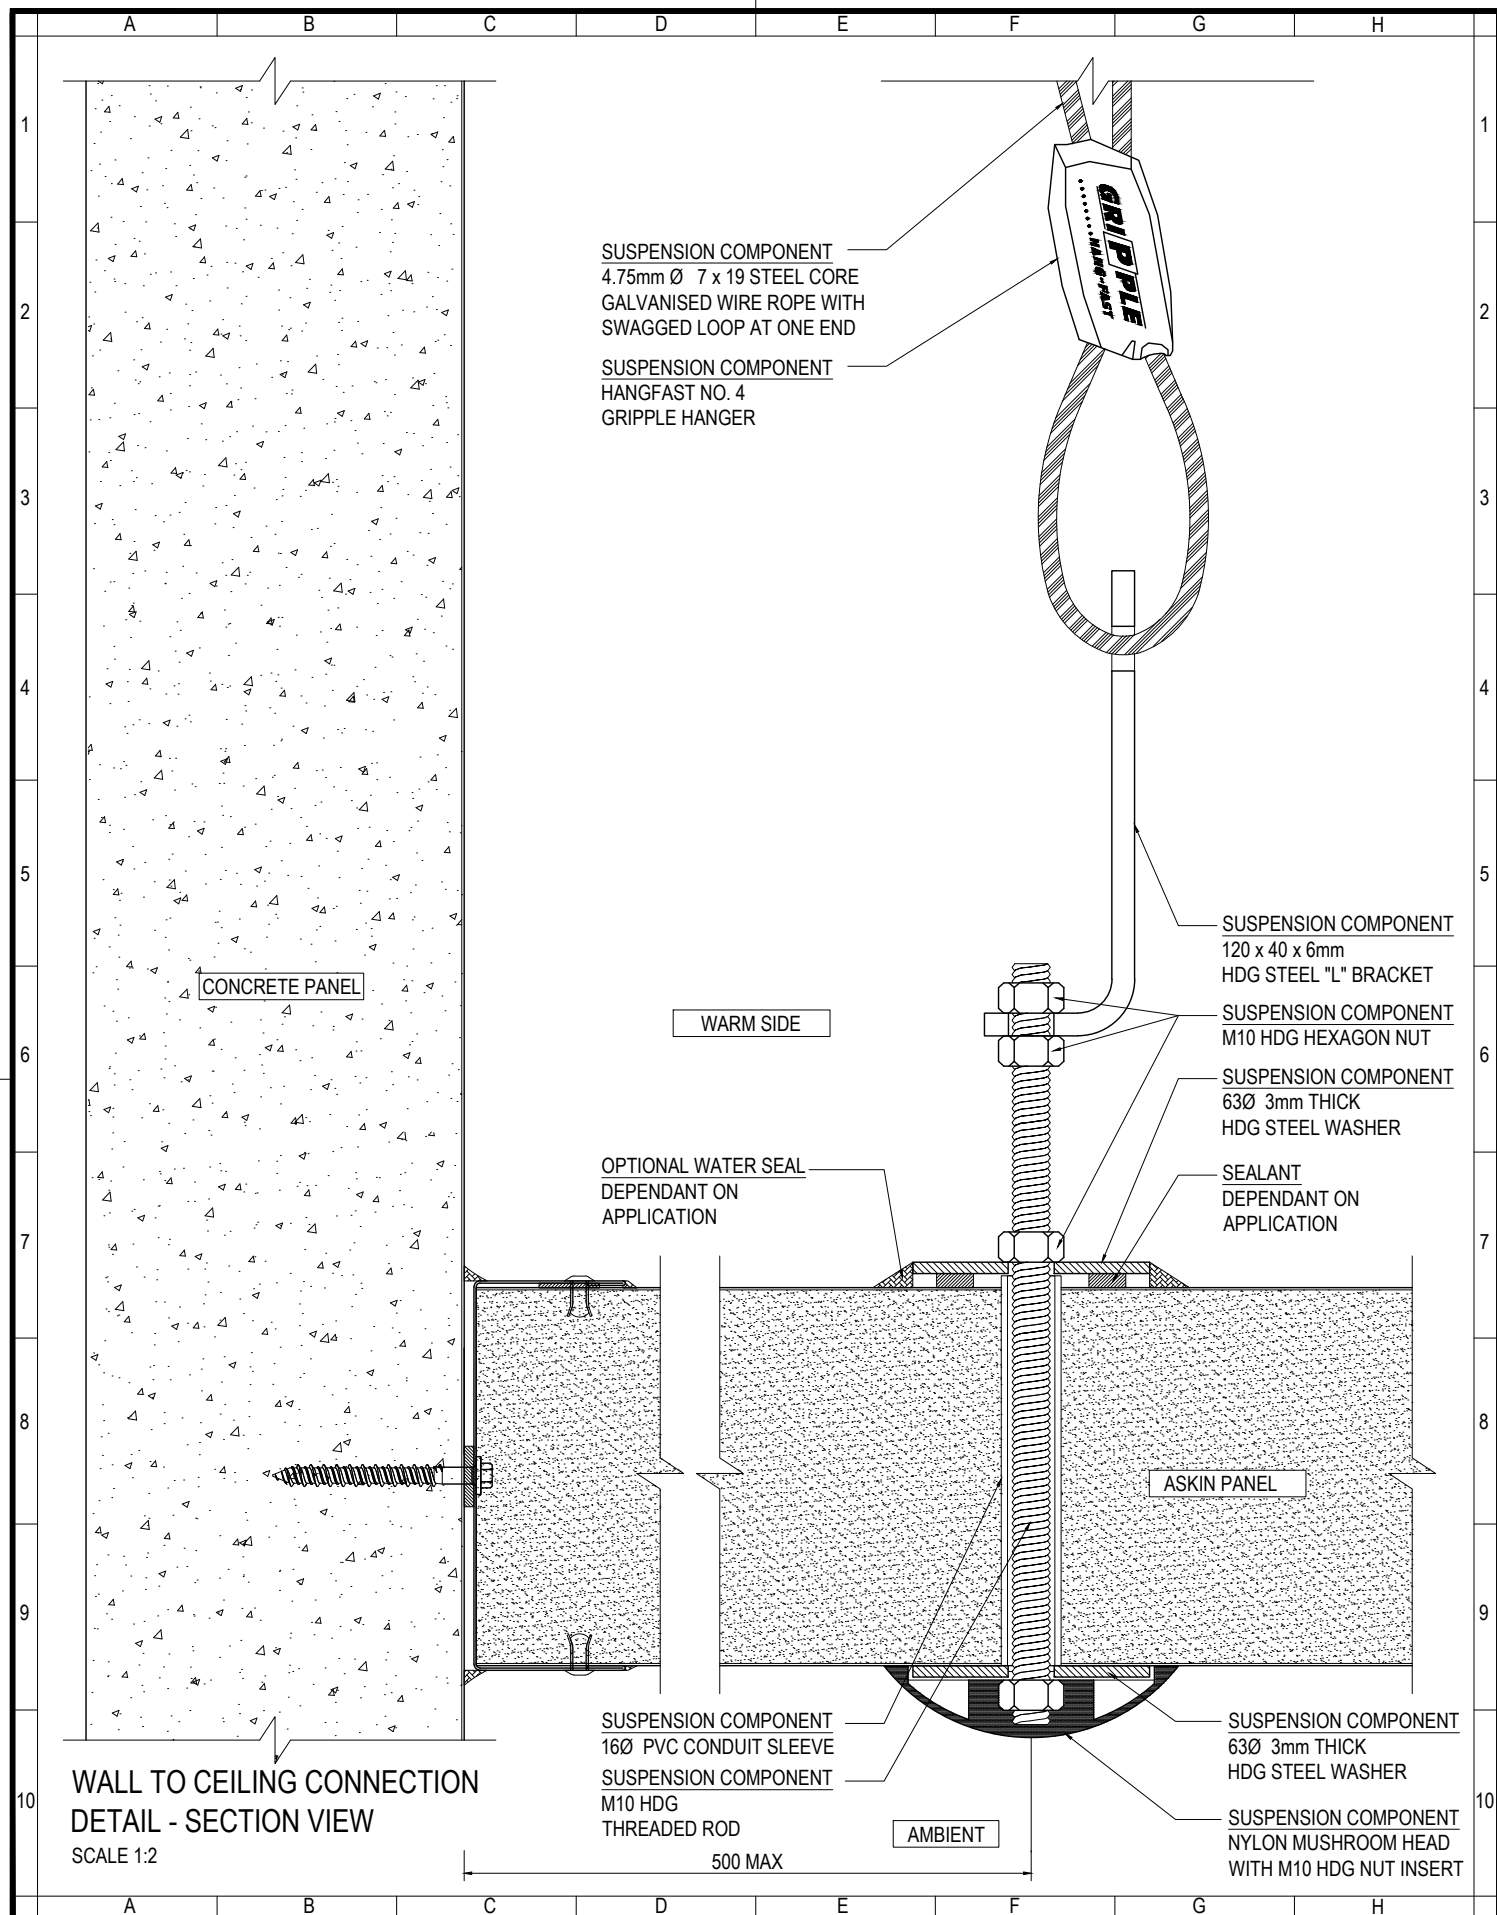

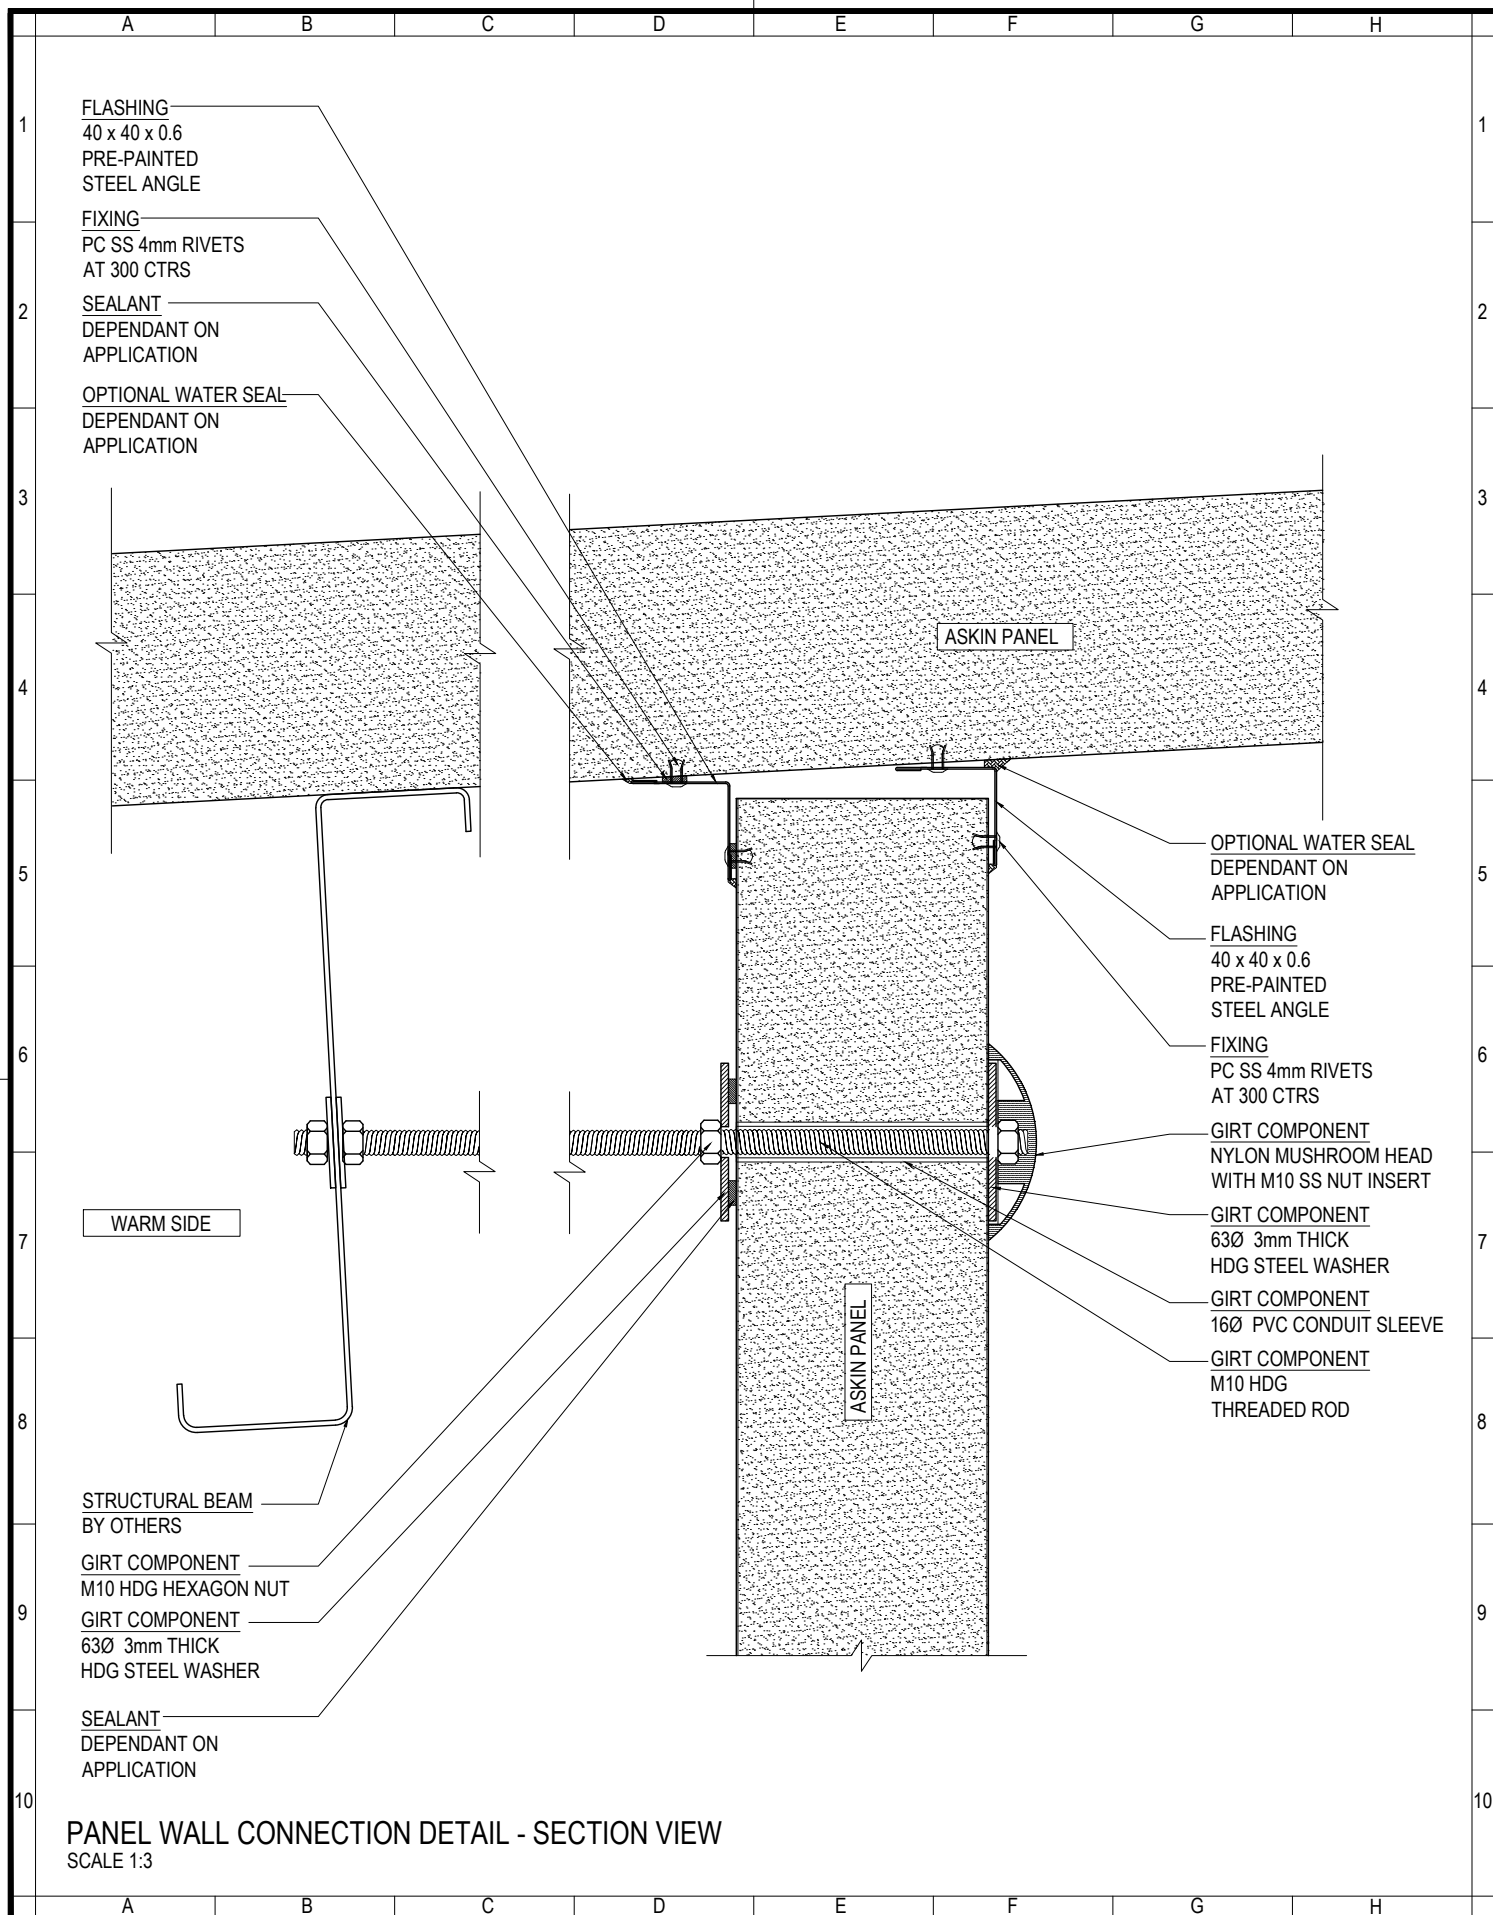

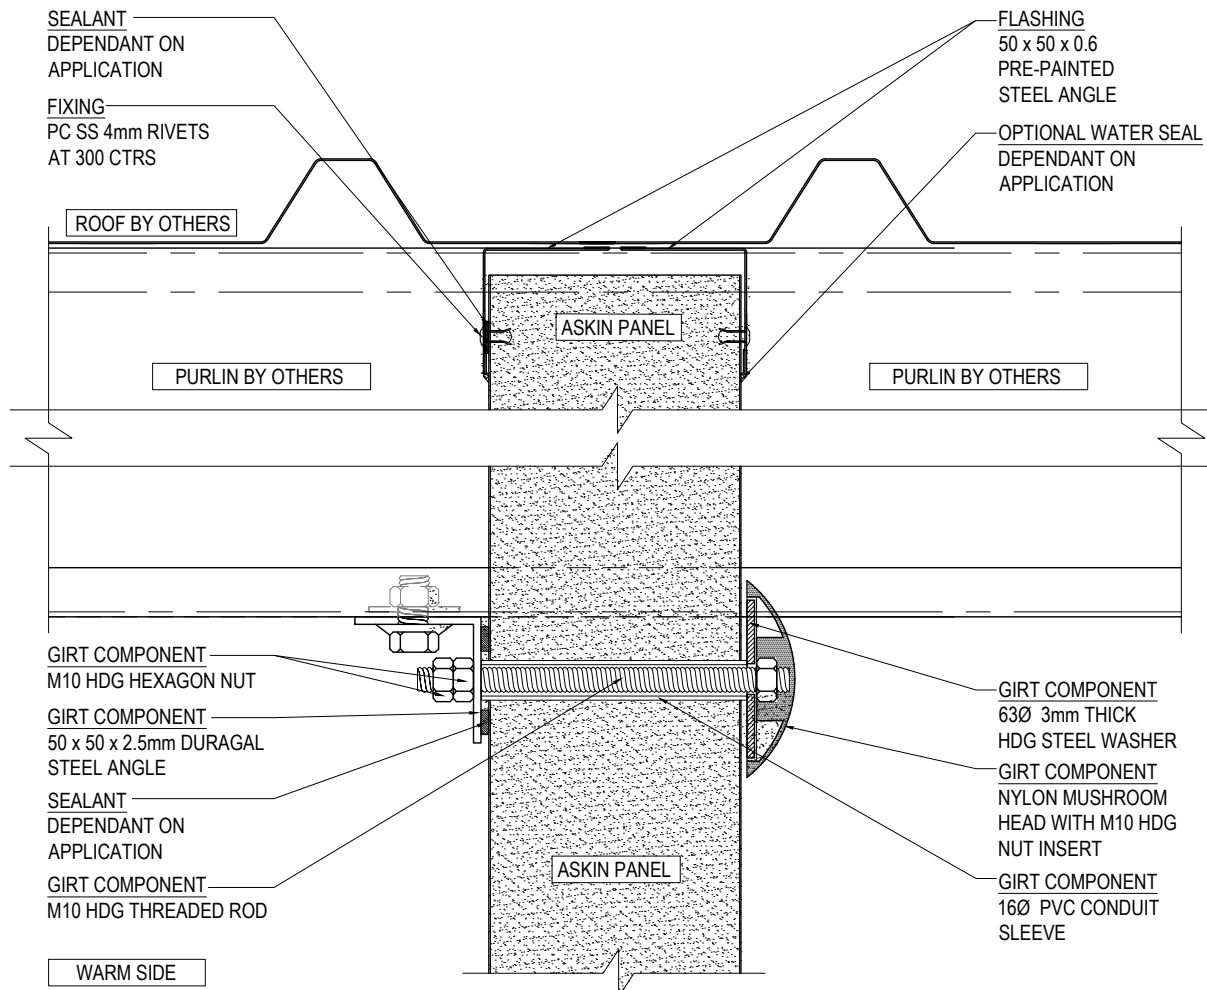

PANEL WALL CONNECTION DETAIL - SECTION VIEW
SCALE 1:3

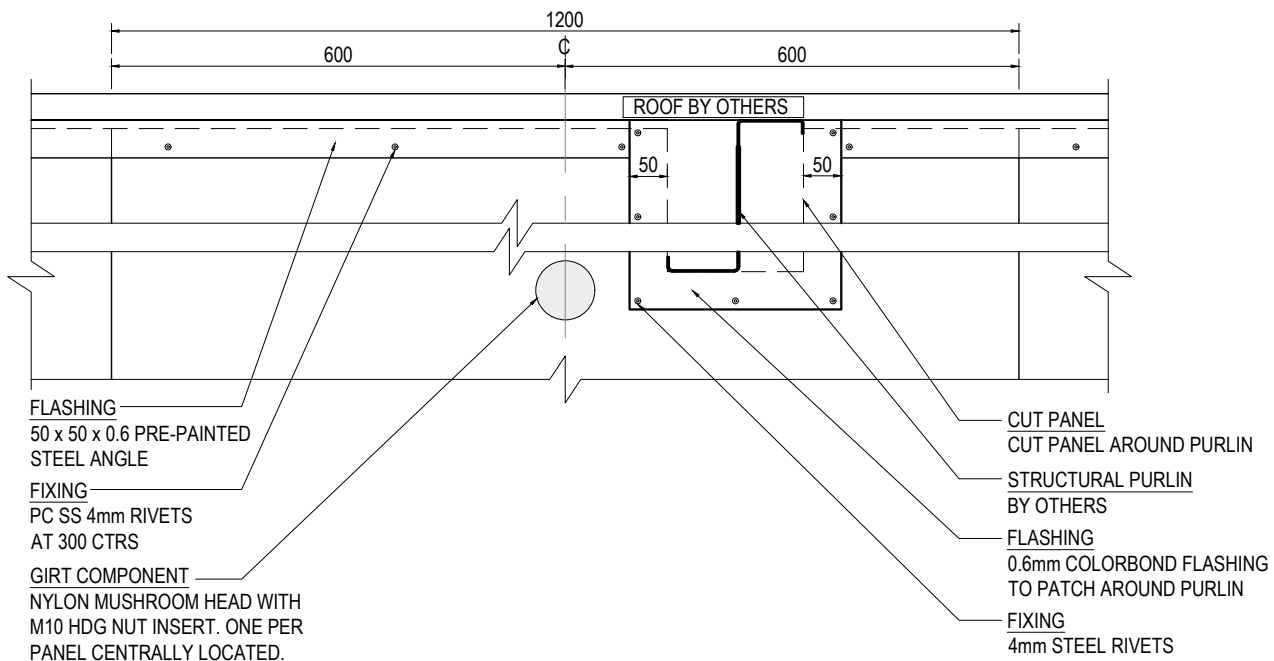

PANEL WALL CONNECTION DETAIL - ELEVATION VIEW
SCALE 1:10



www.askin.net.au

VIC P: 03 9706 3277 WA P: 08 9249 4022
SA P: 08 8252 7188 QLD P: 07 3718 9500
NSW P: 02 4774 1255 NT P: 08 8947 3326

TITLE:

INTERIORS - PANEL WALL TO CEILING CONNECTION DETAILS



Revision

-	-	-
-	-	-
-	-	-
-	-	-
-	-	-
-	-	-
-	-	-

Checked By
A SHANNON

Drawn By
R VORWERK

Issue date
19.09.2022


Drawing No.


Scale
1:3, 1:10


Sheet size
A4


Revision
-


INTPANEL - 508

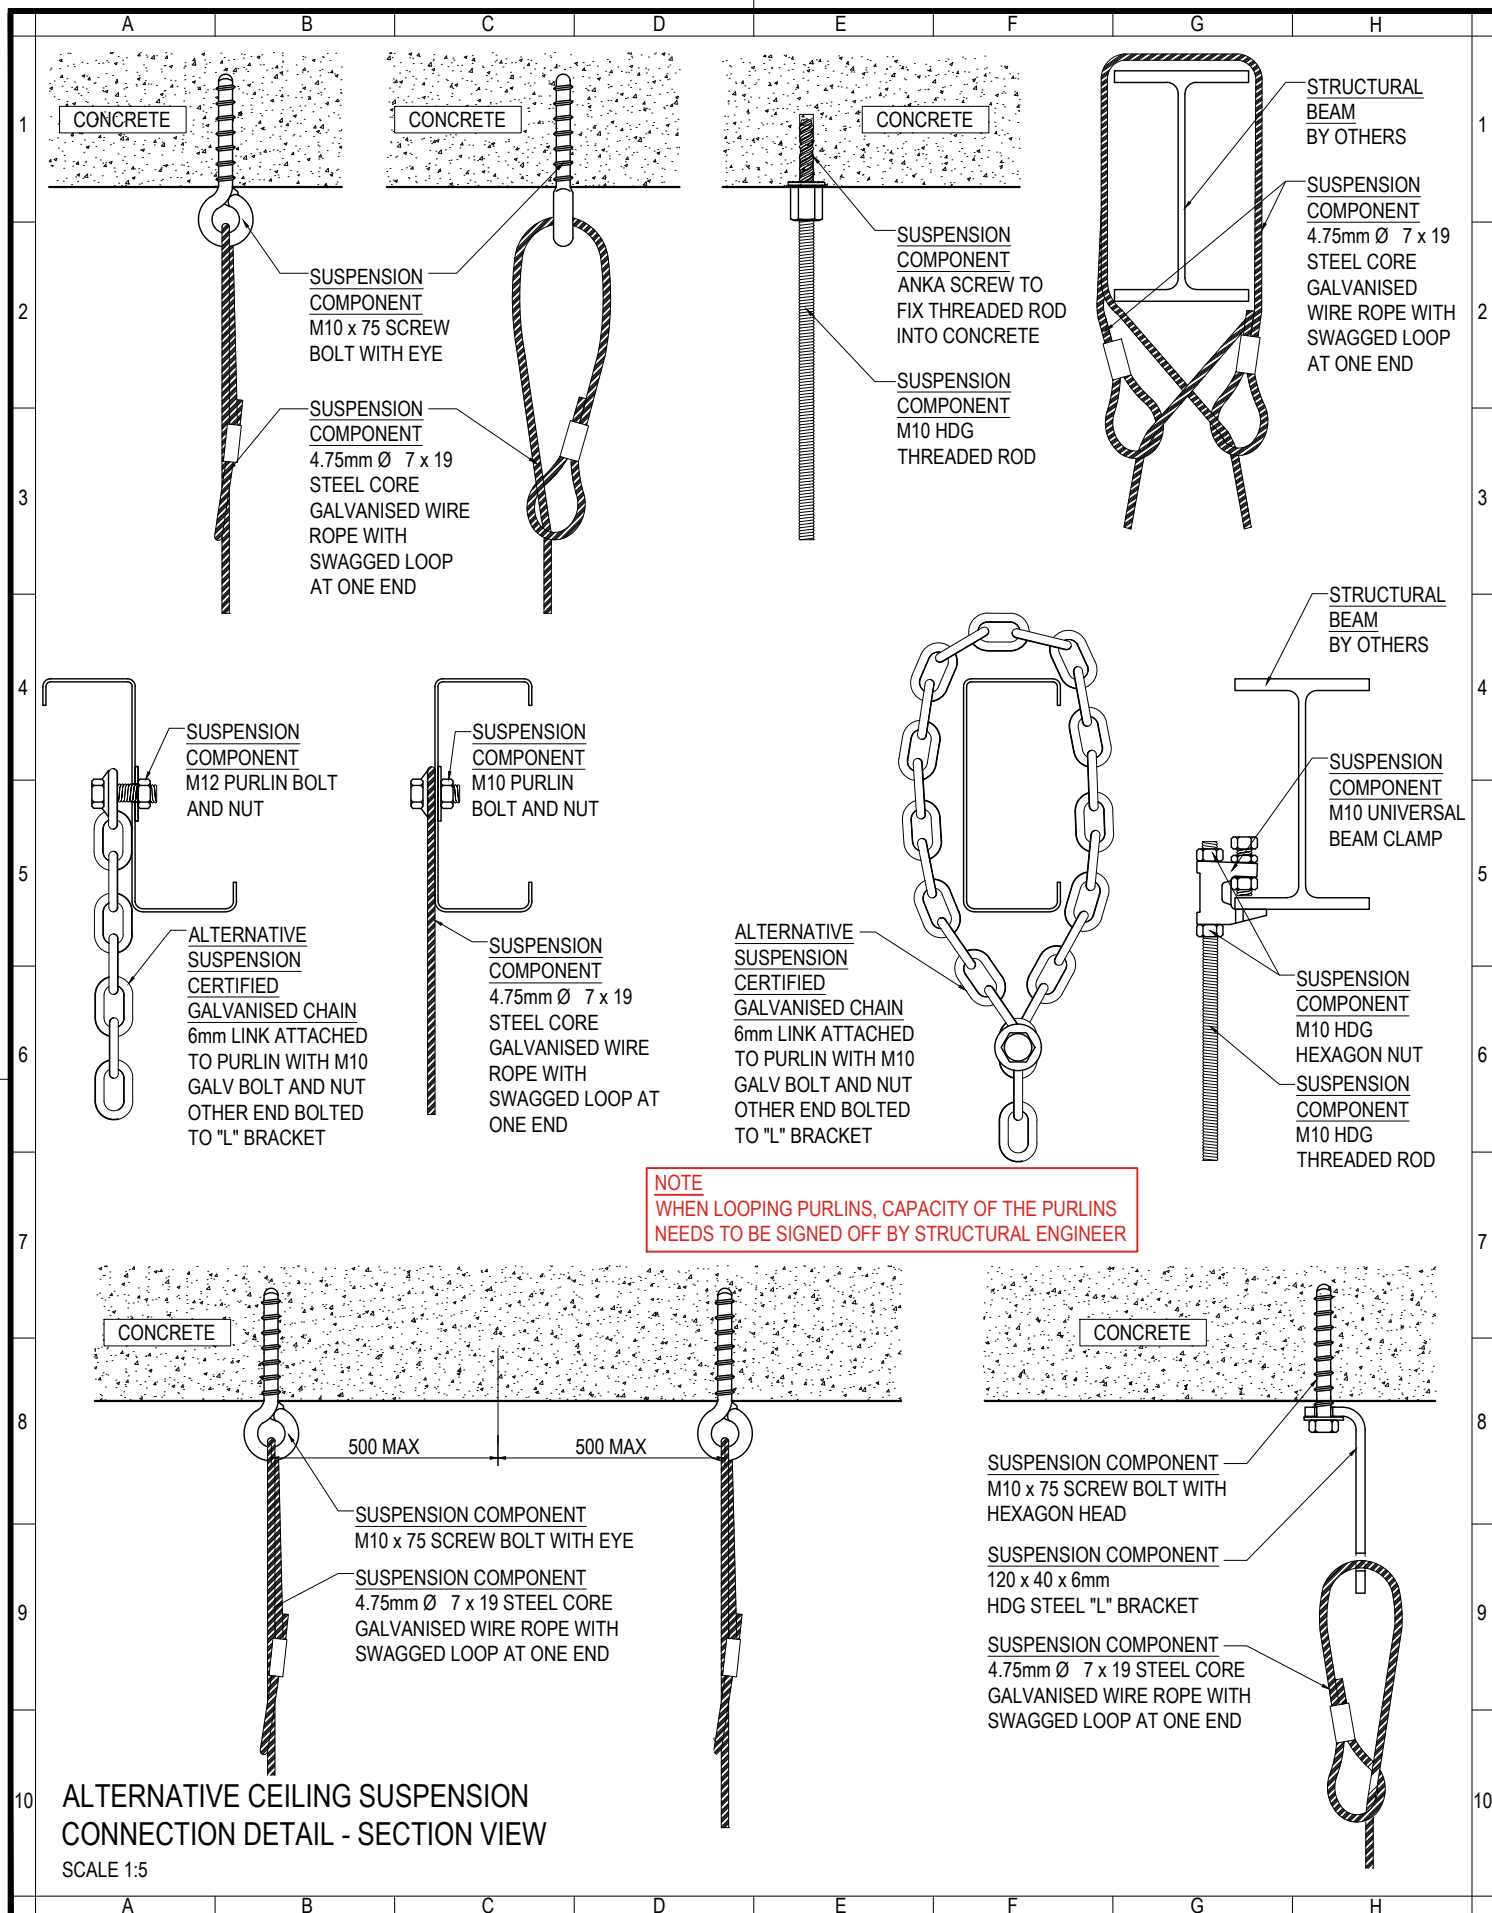


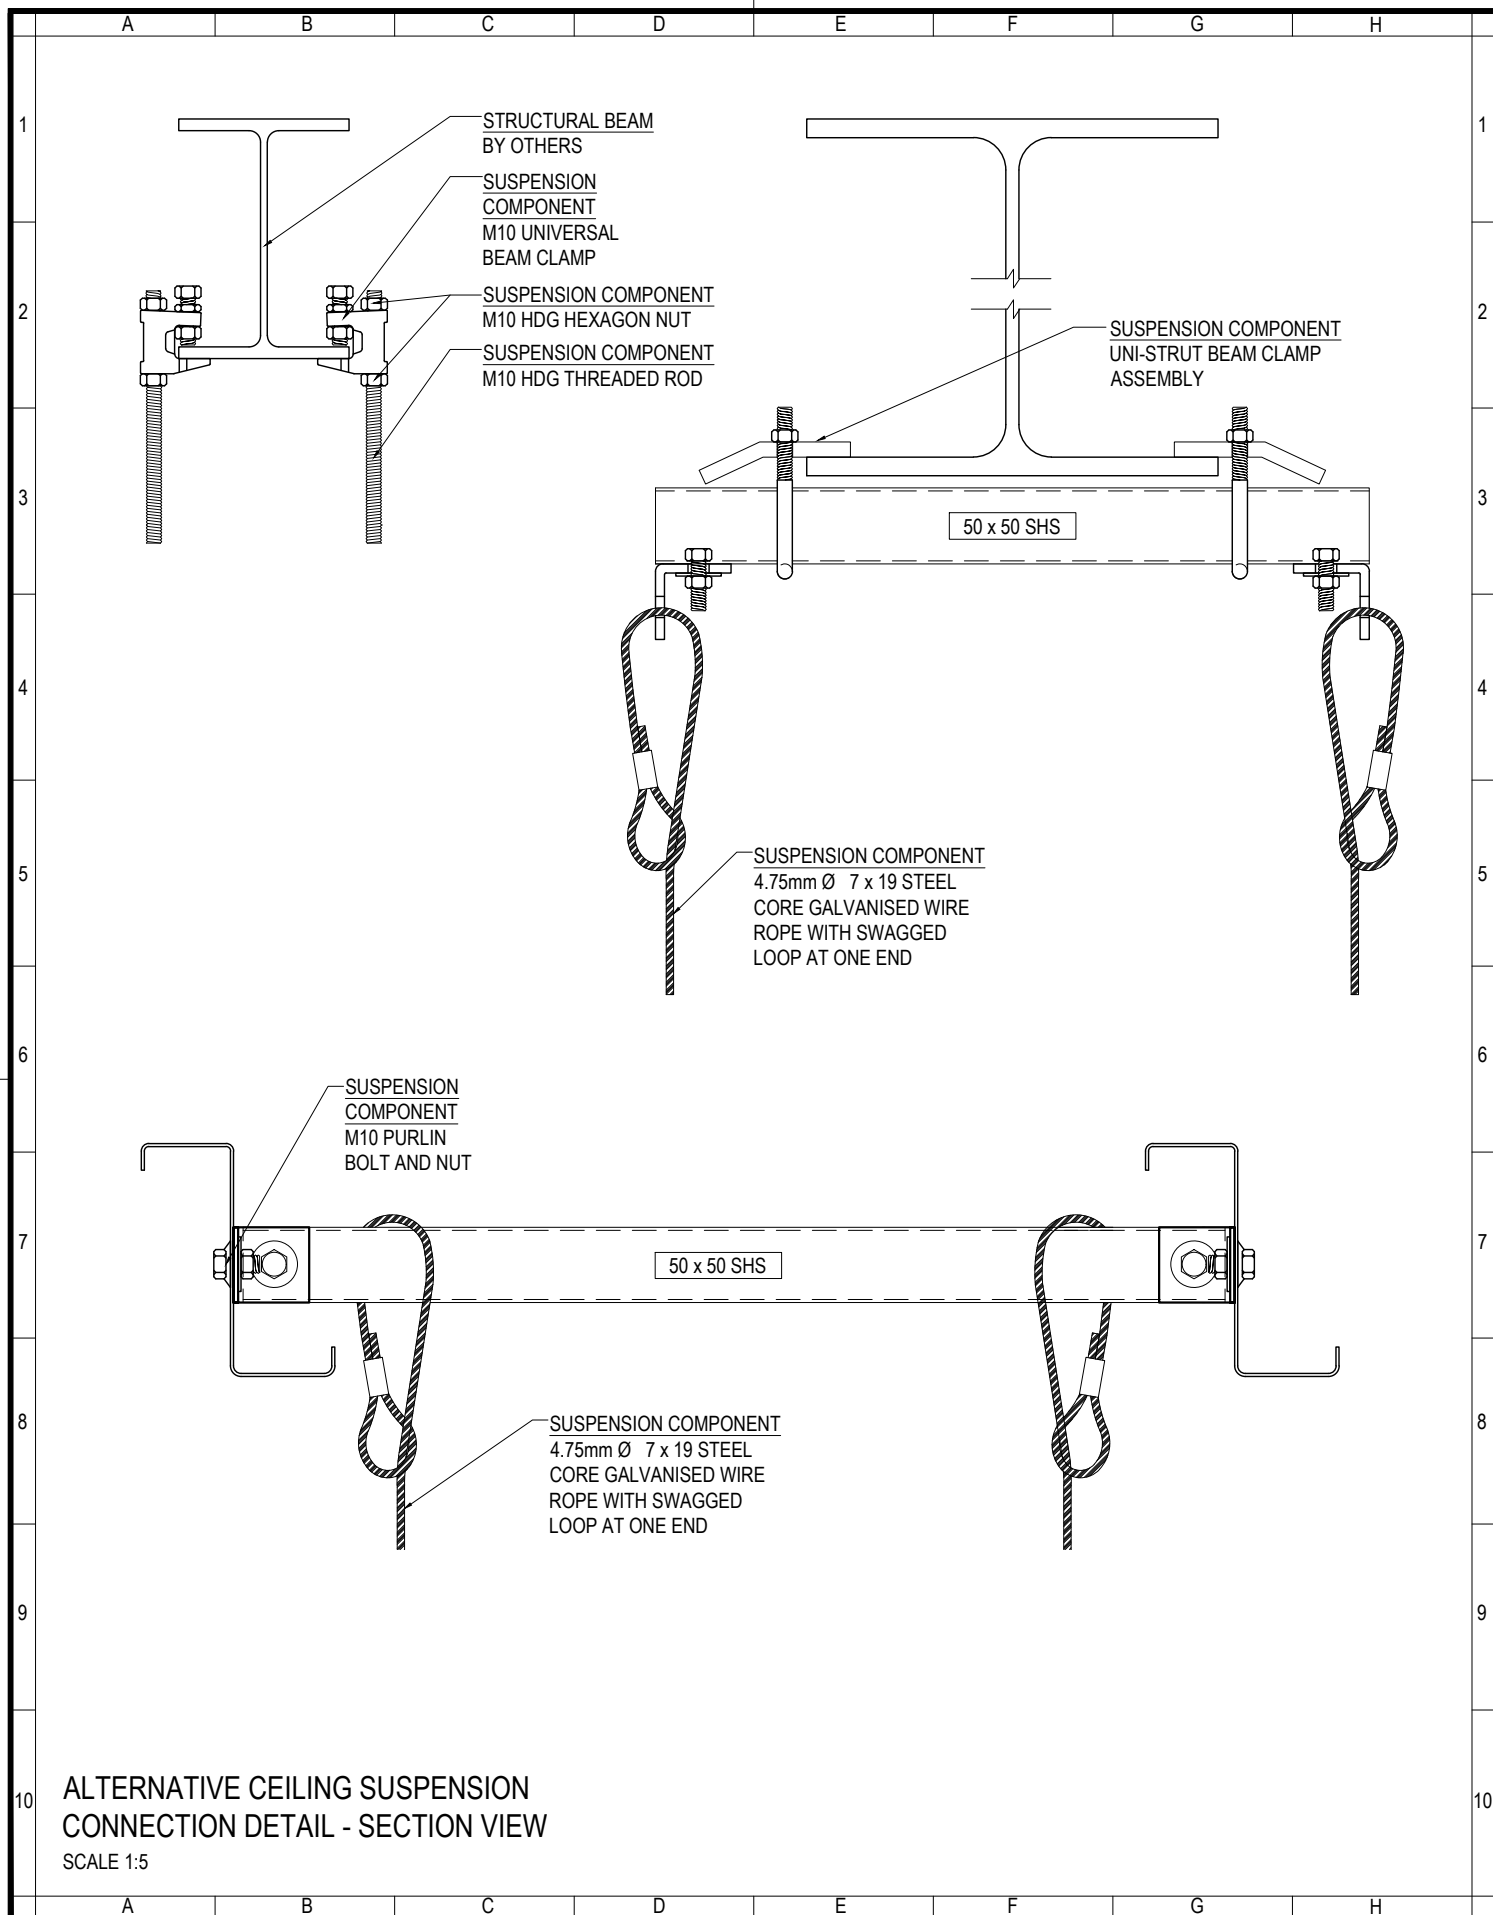

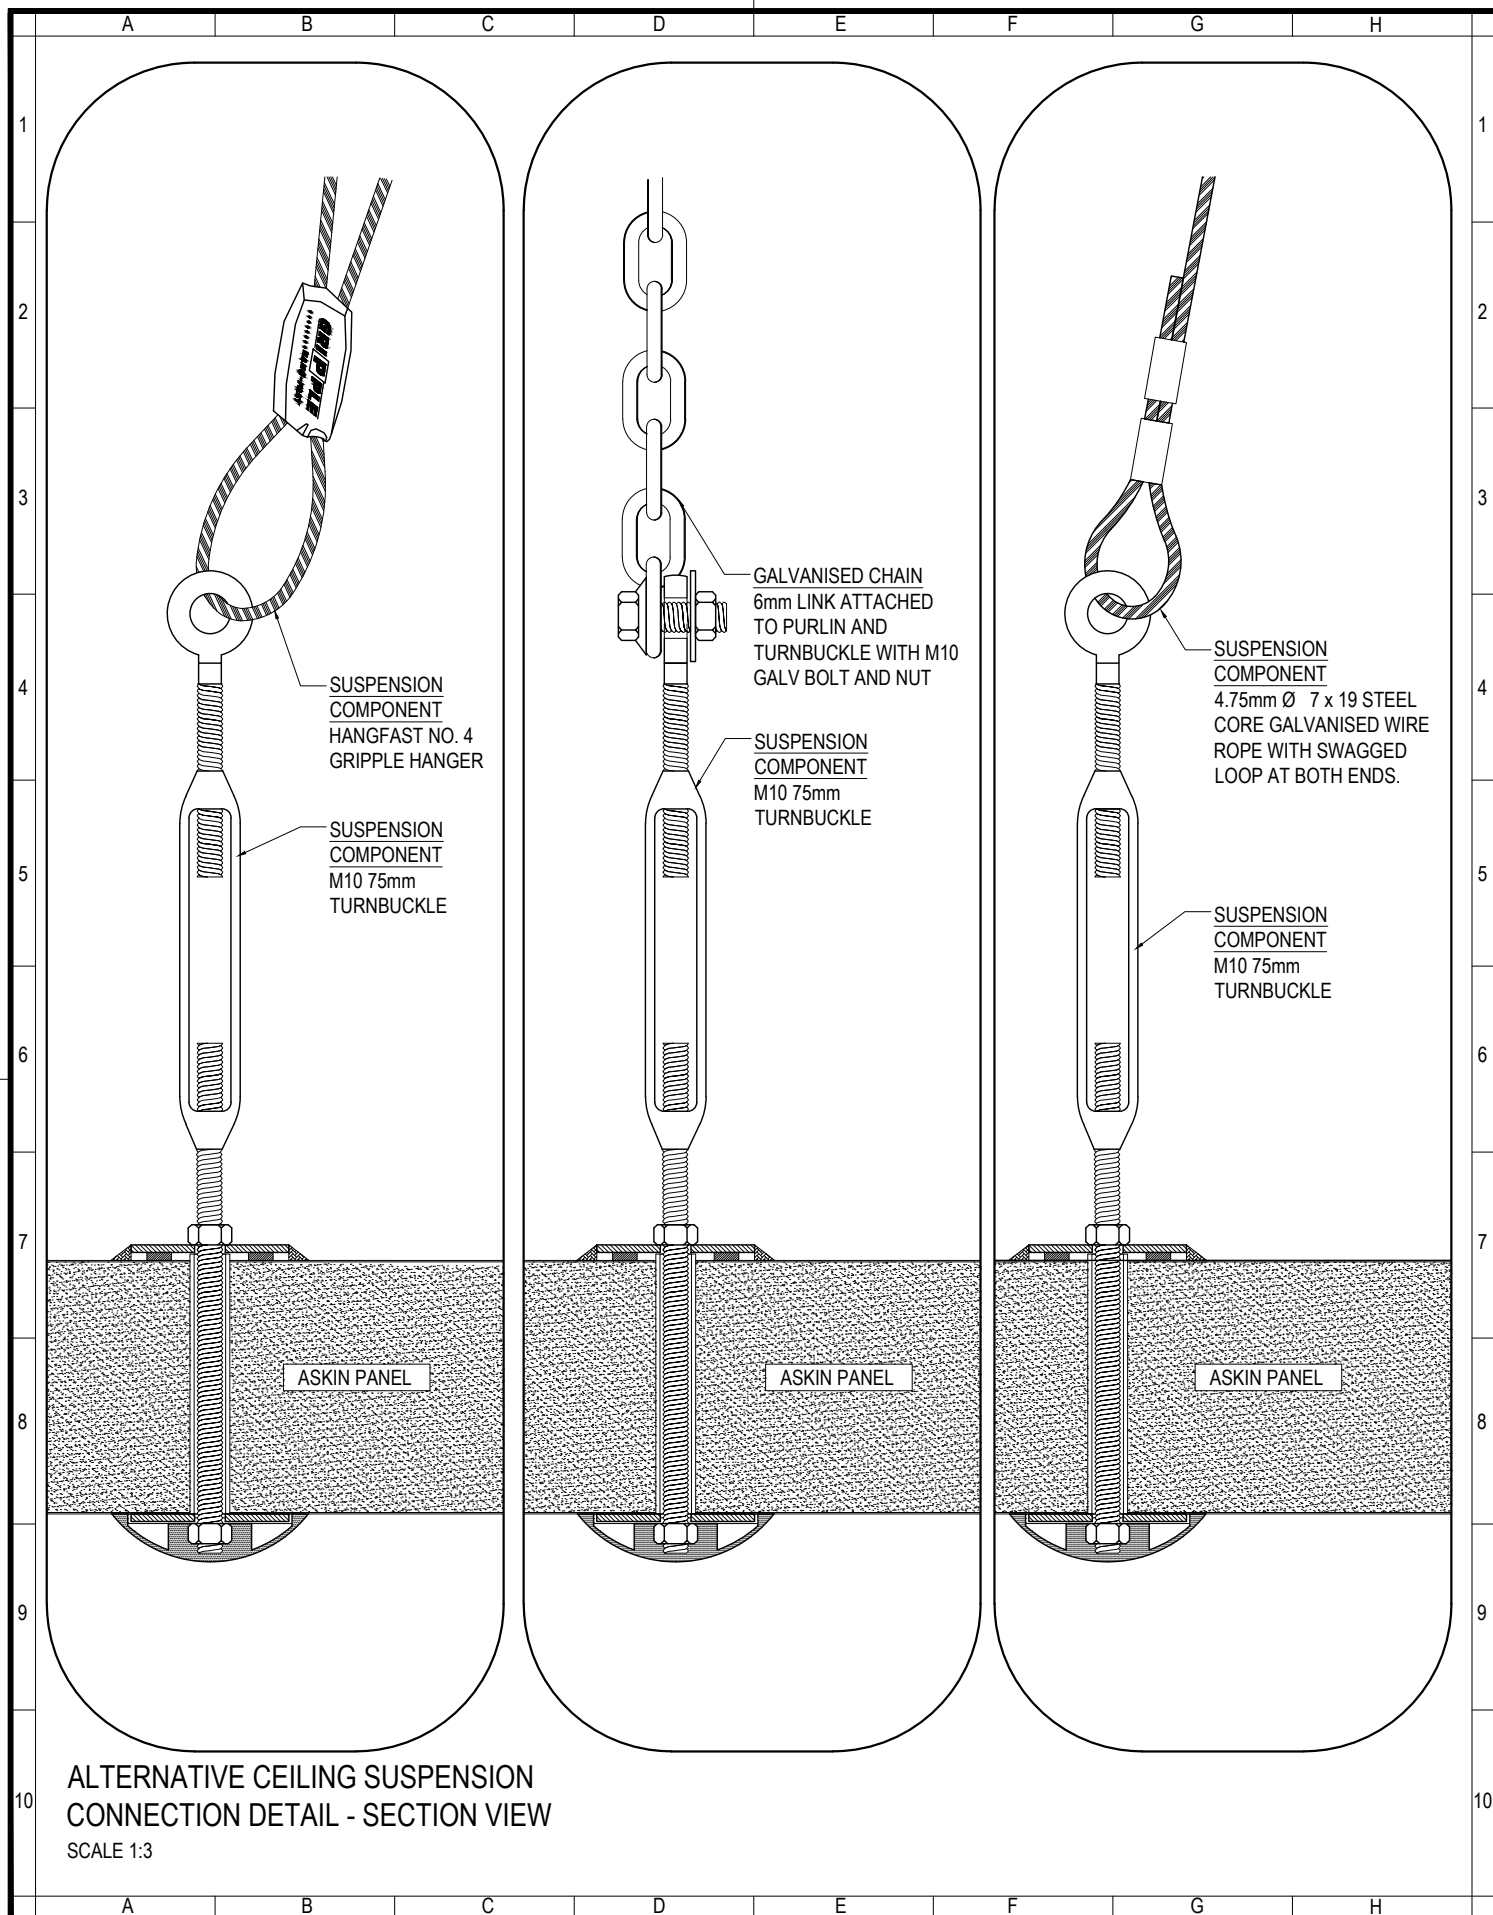


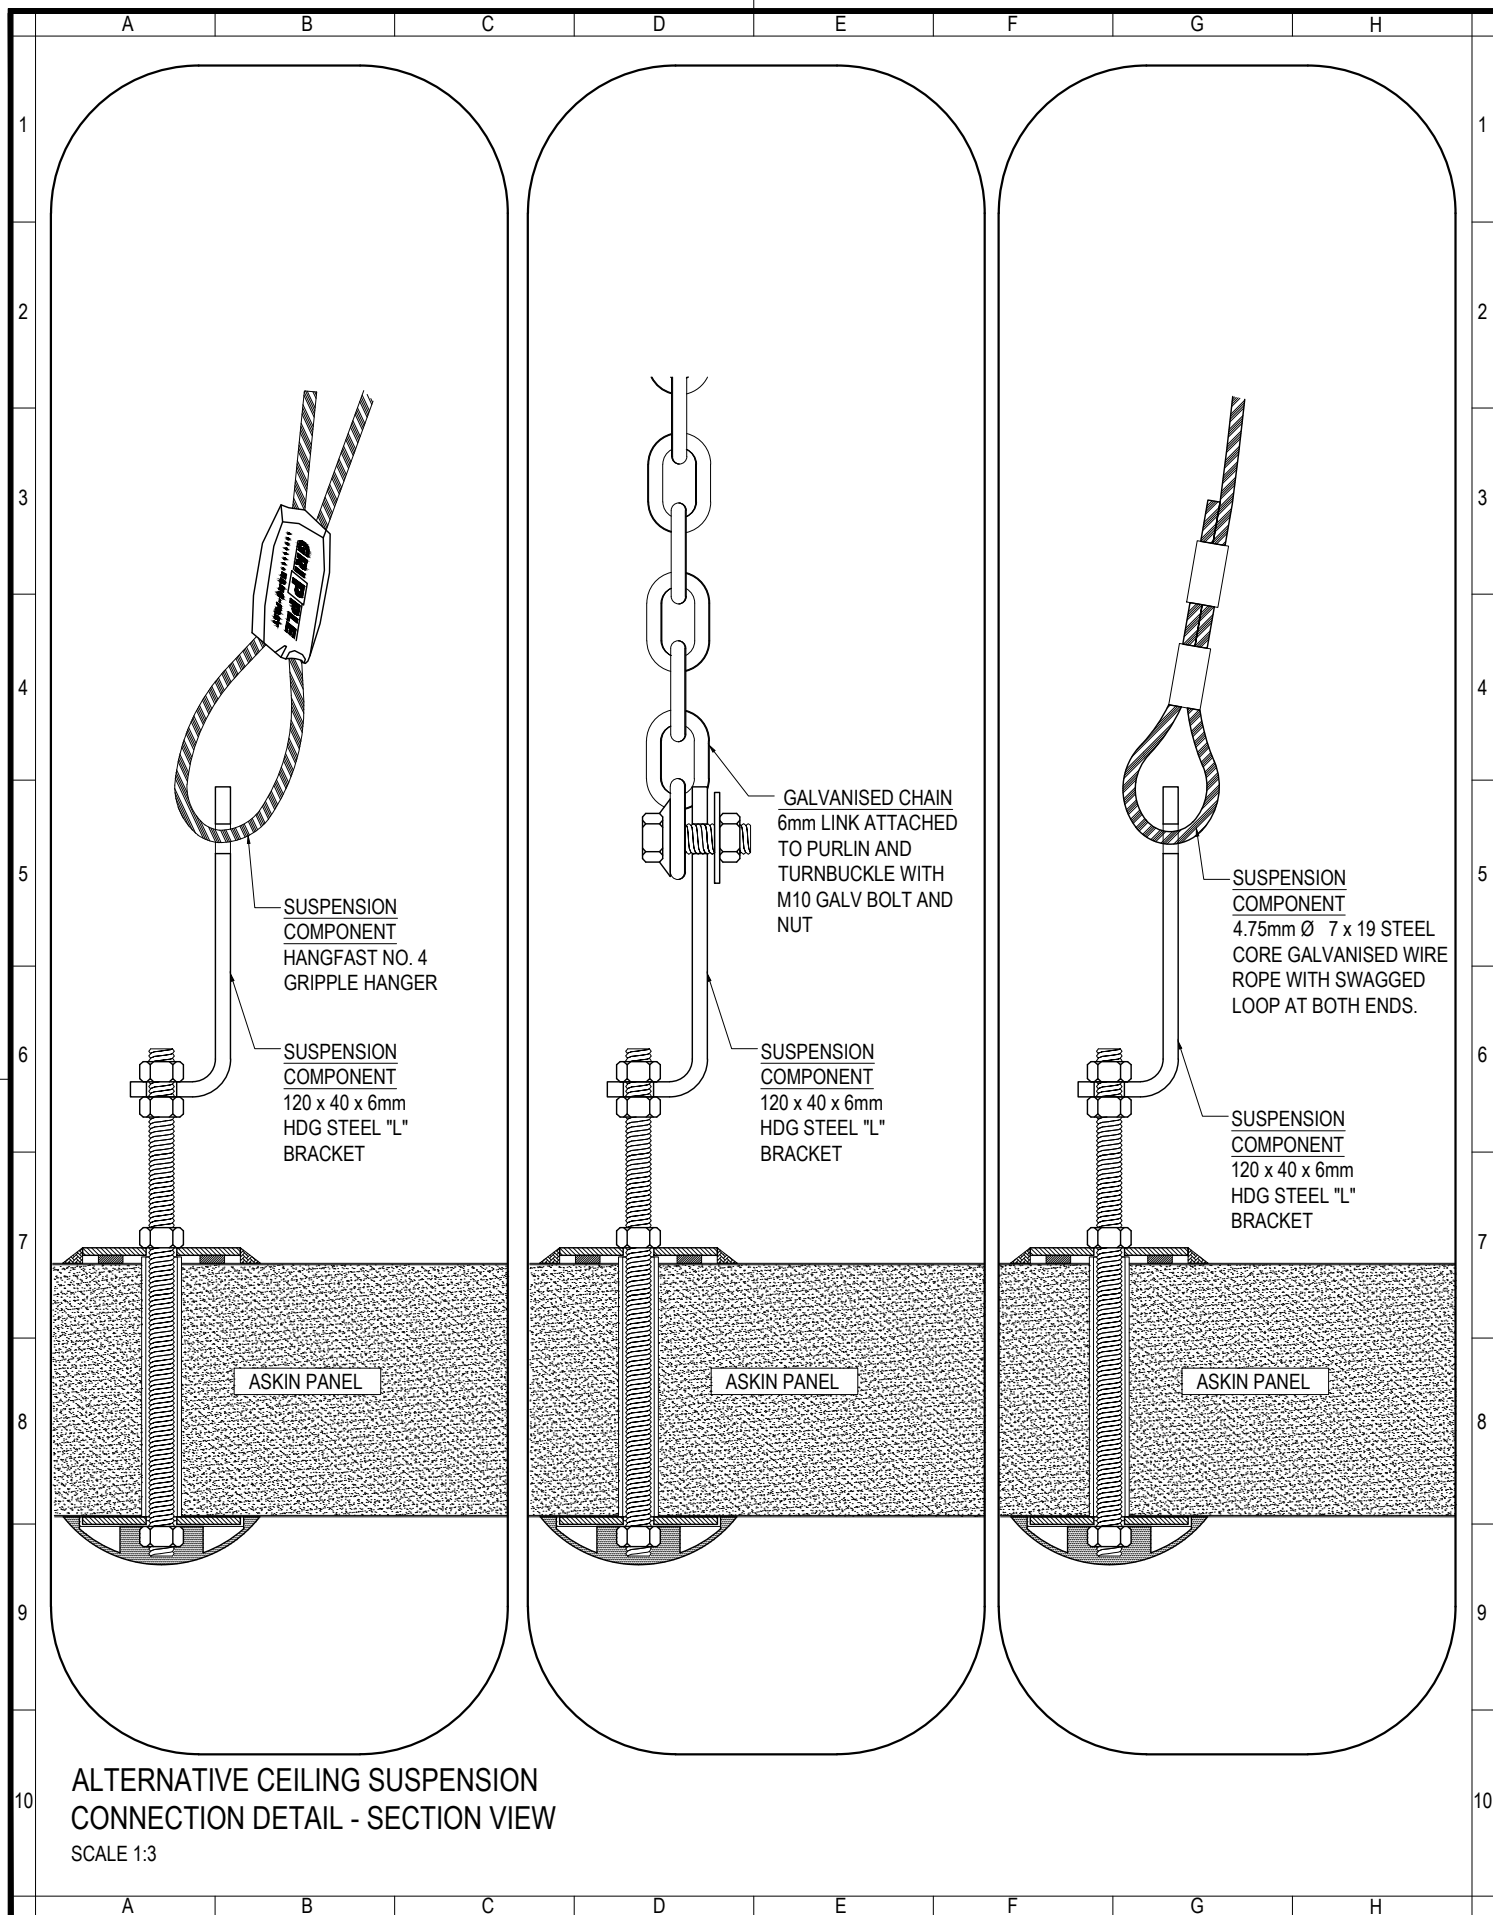


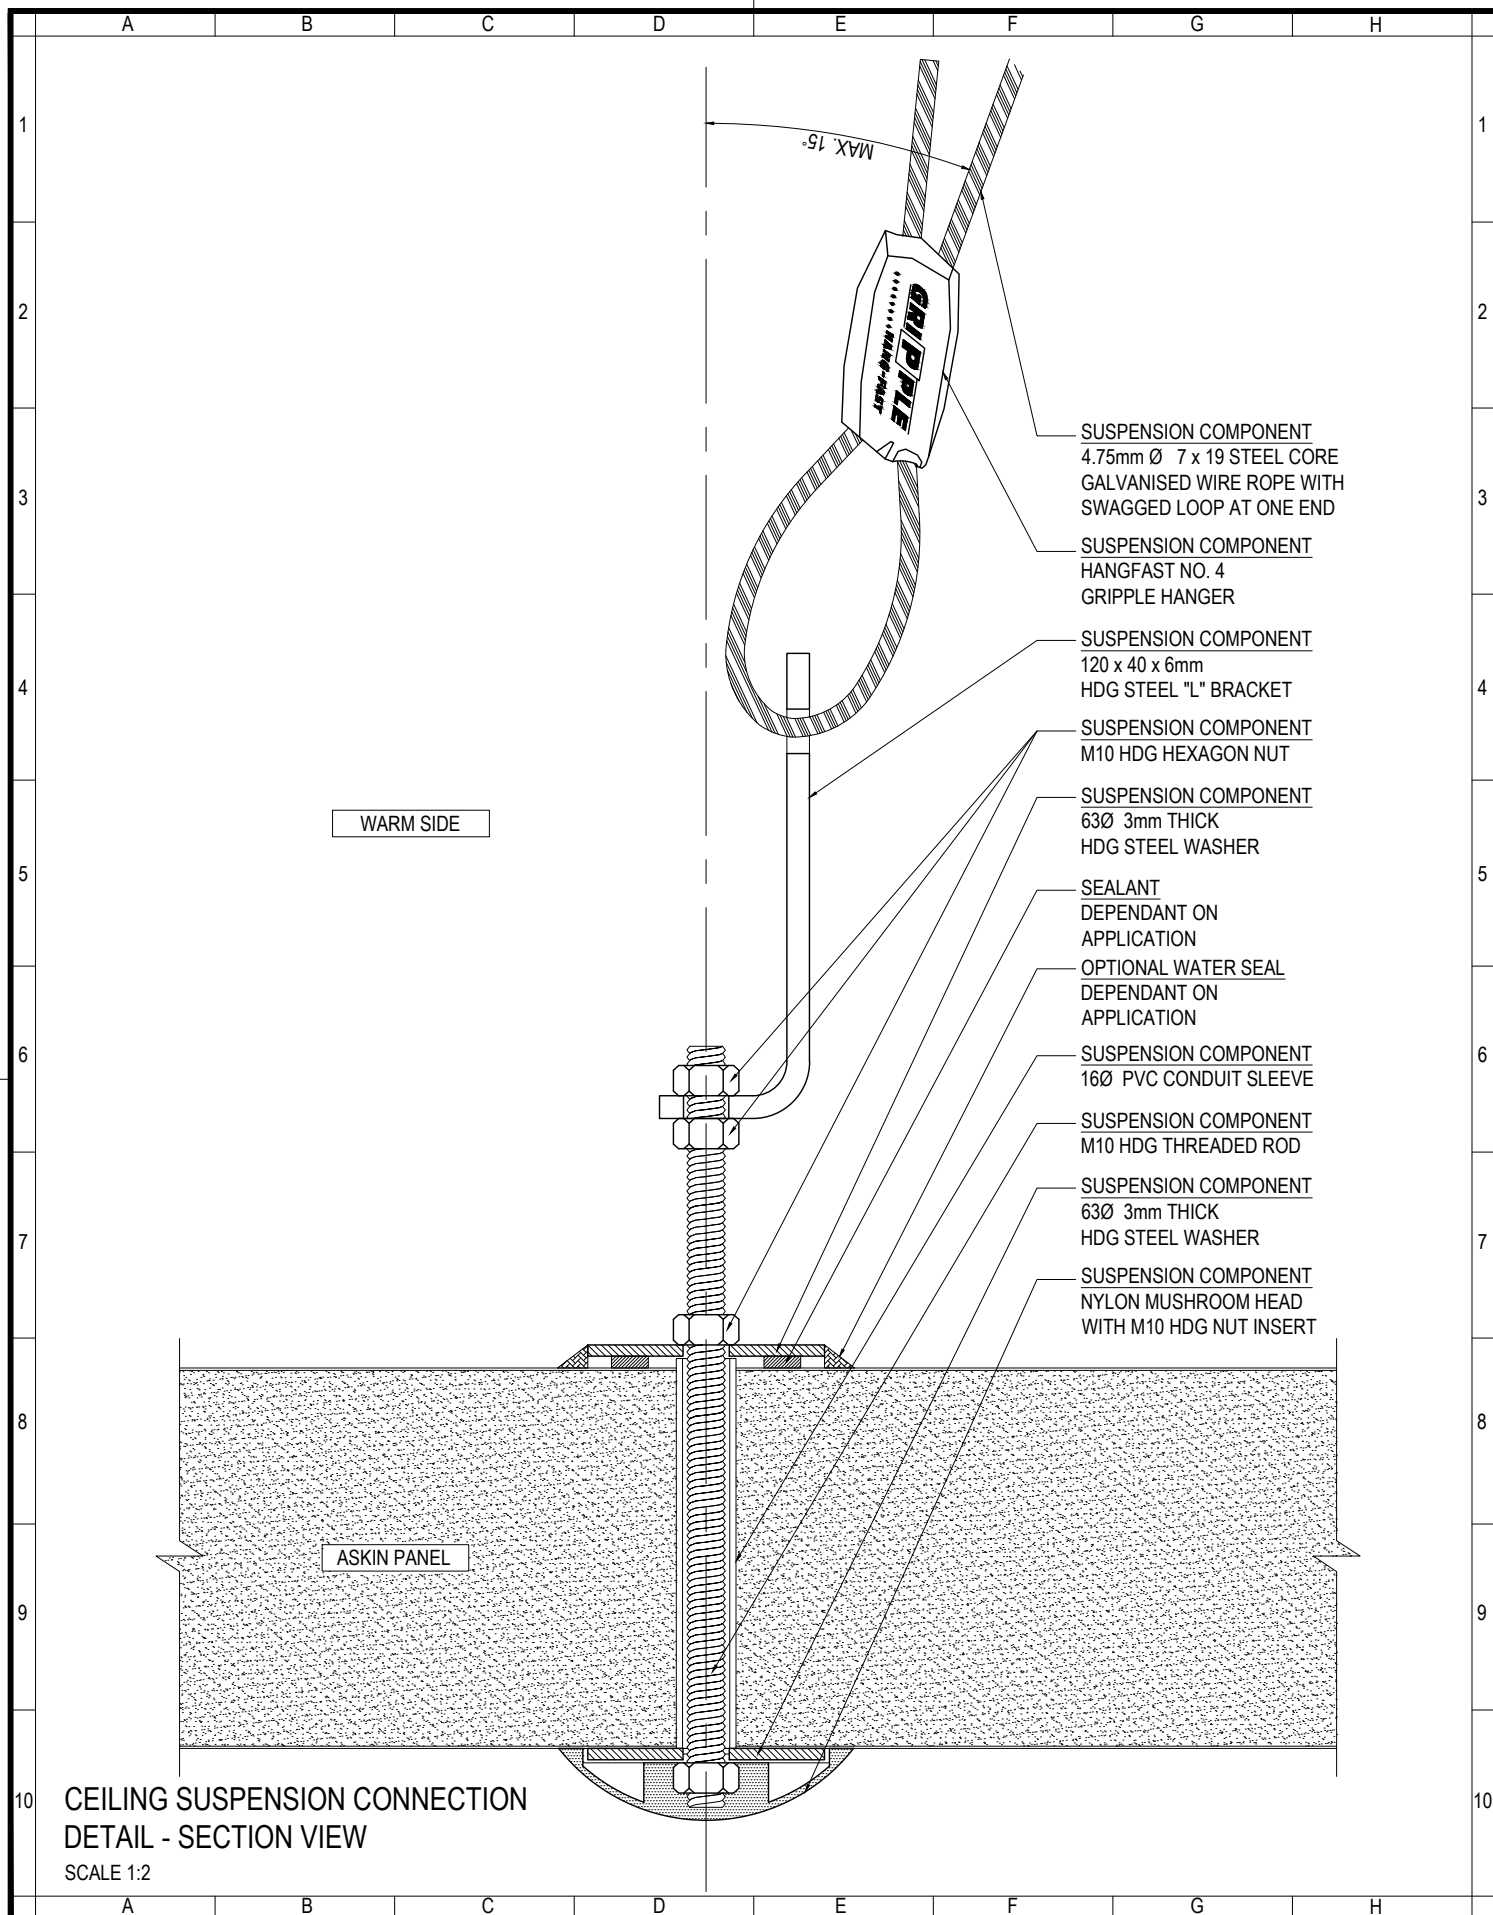


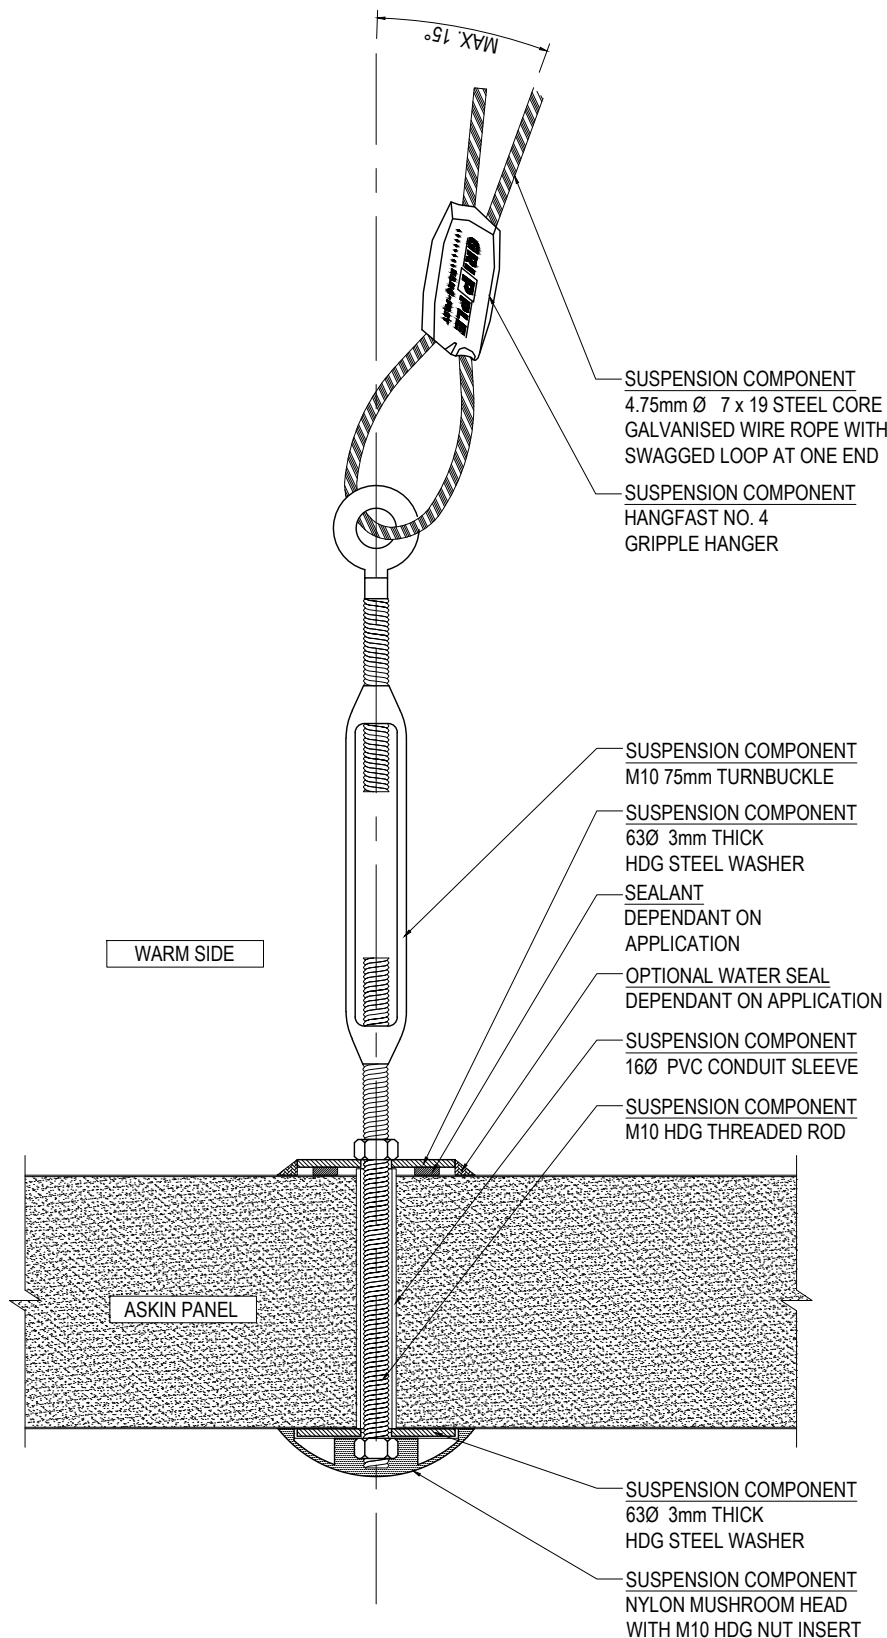



CEILING SUSPENSION CONNECTION
DETAIL - SECTION VIEW
SCALE 1:3

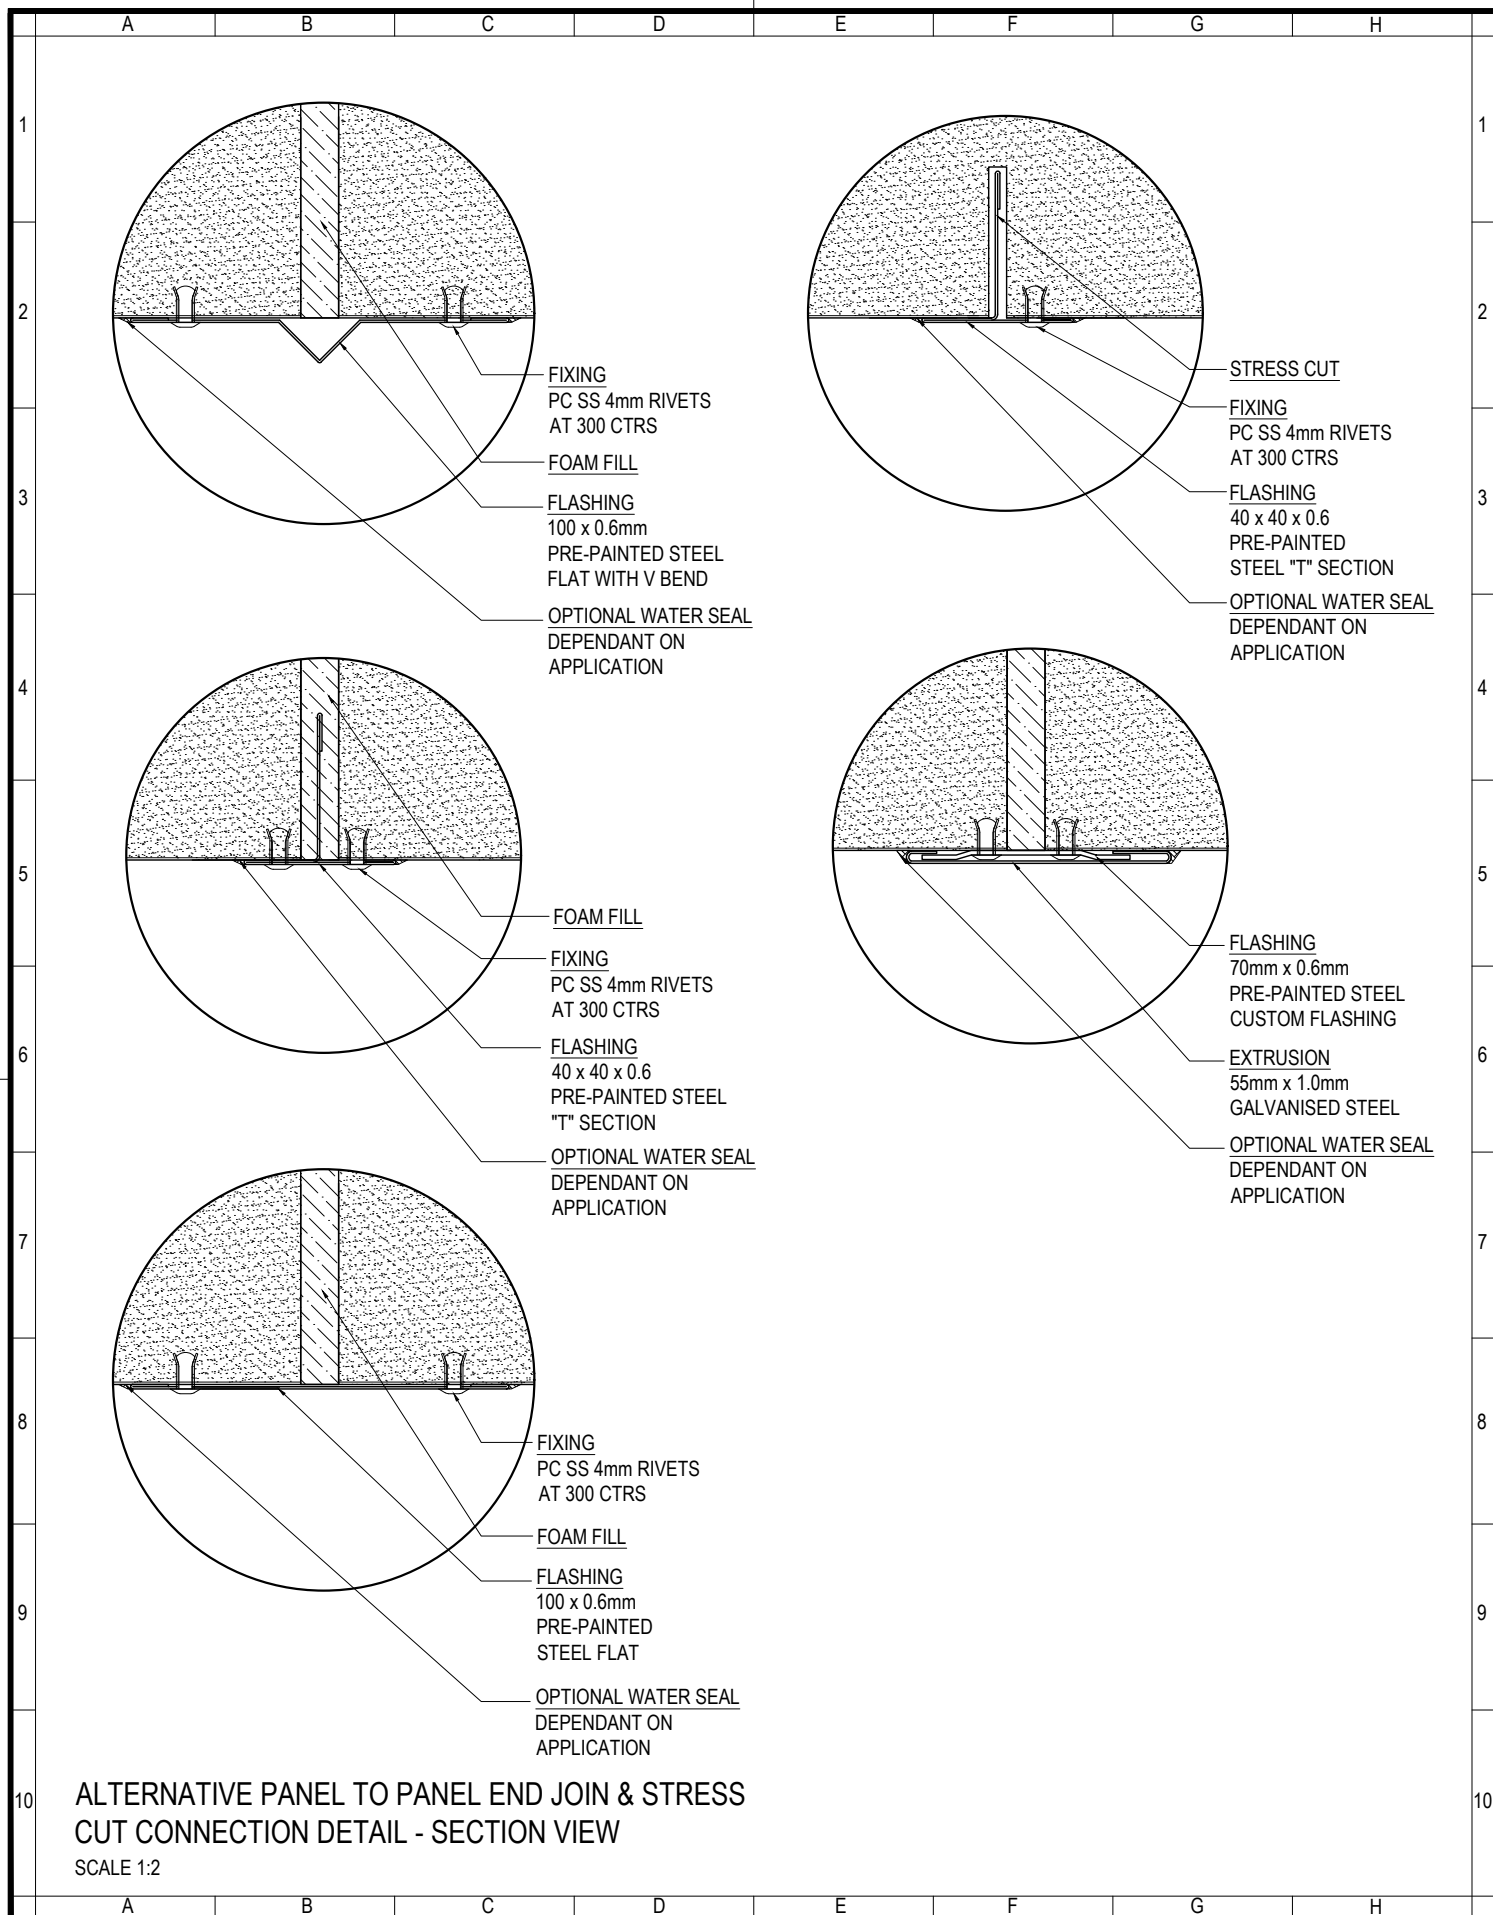

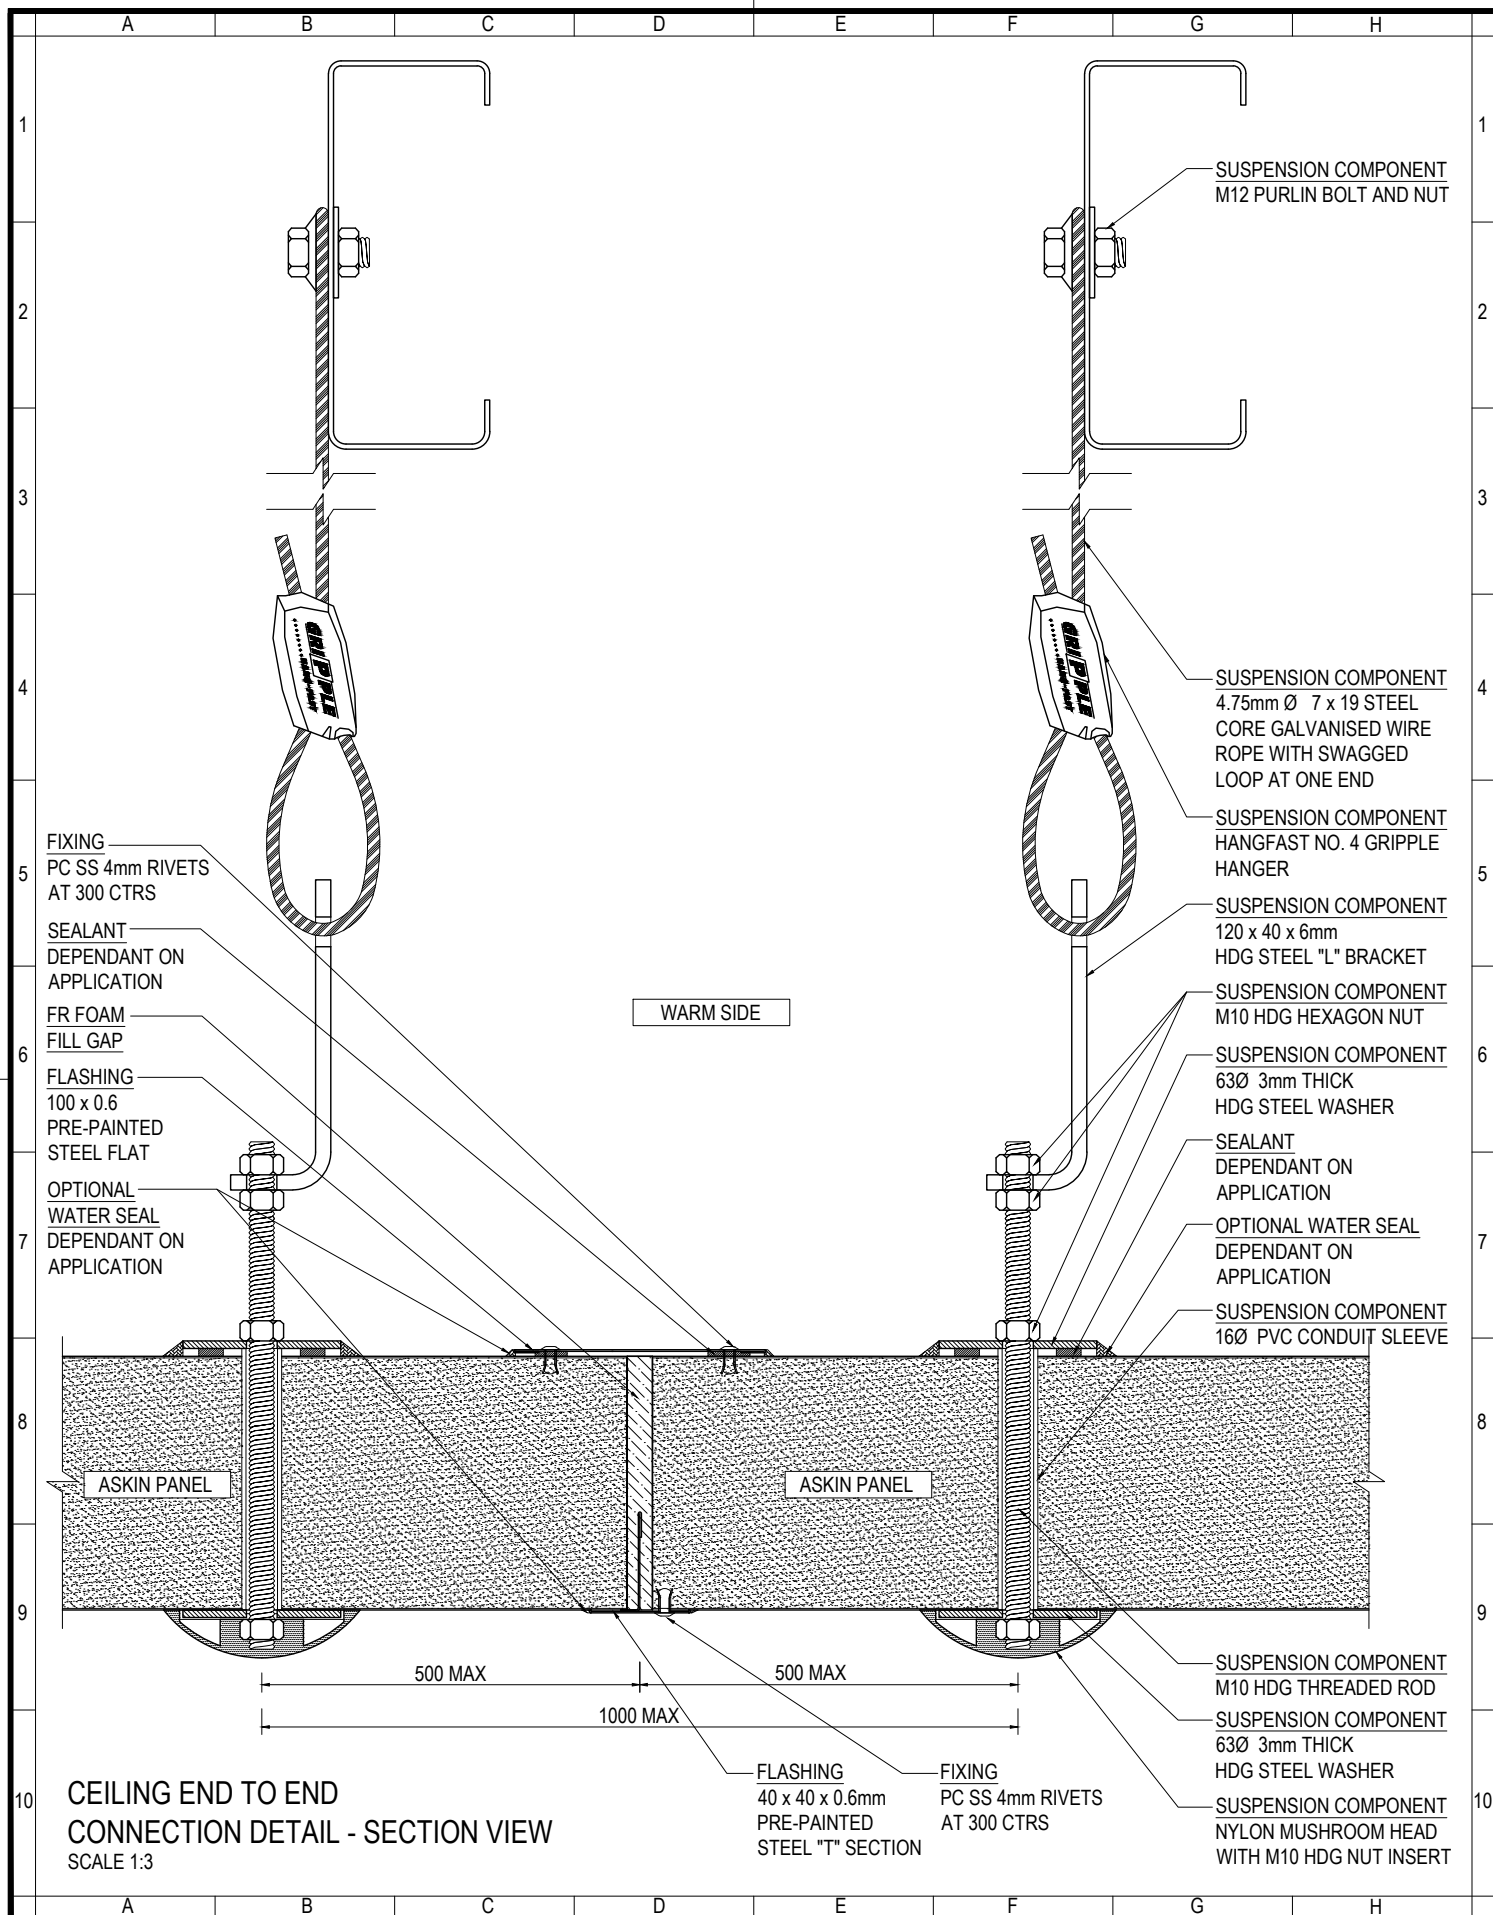


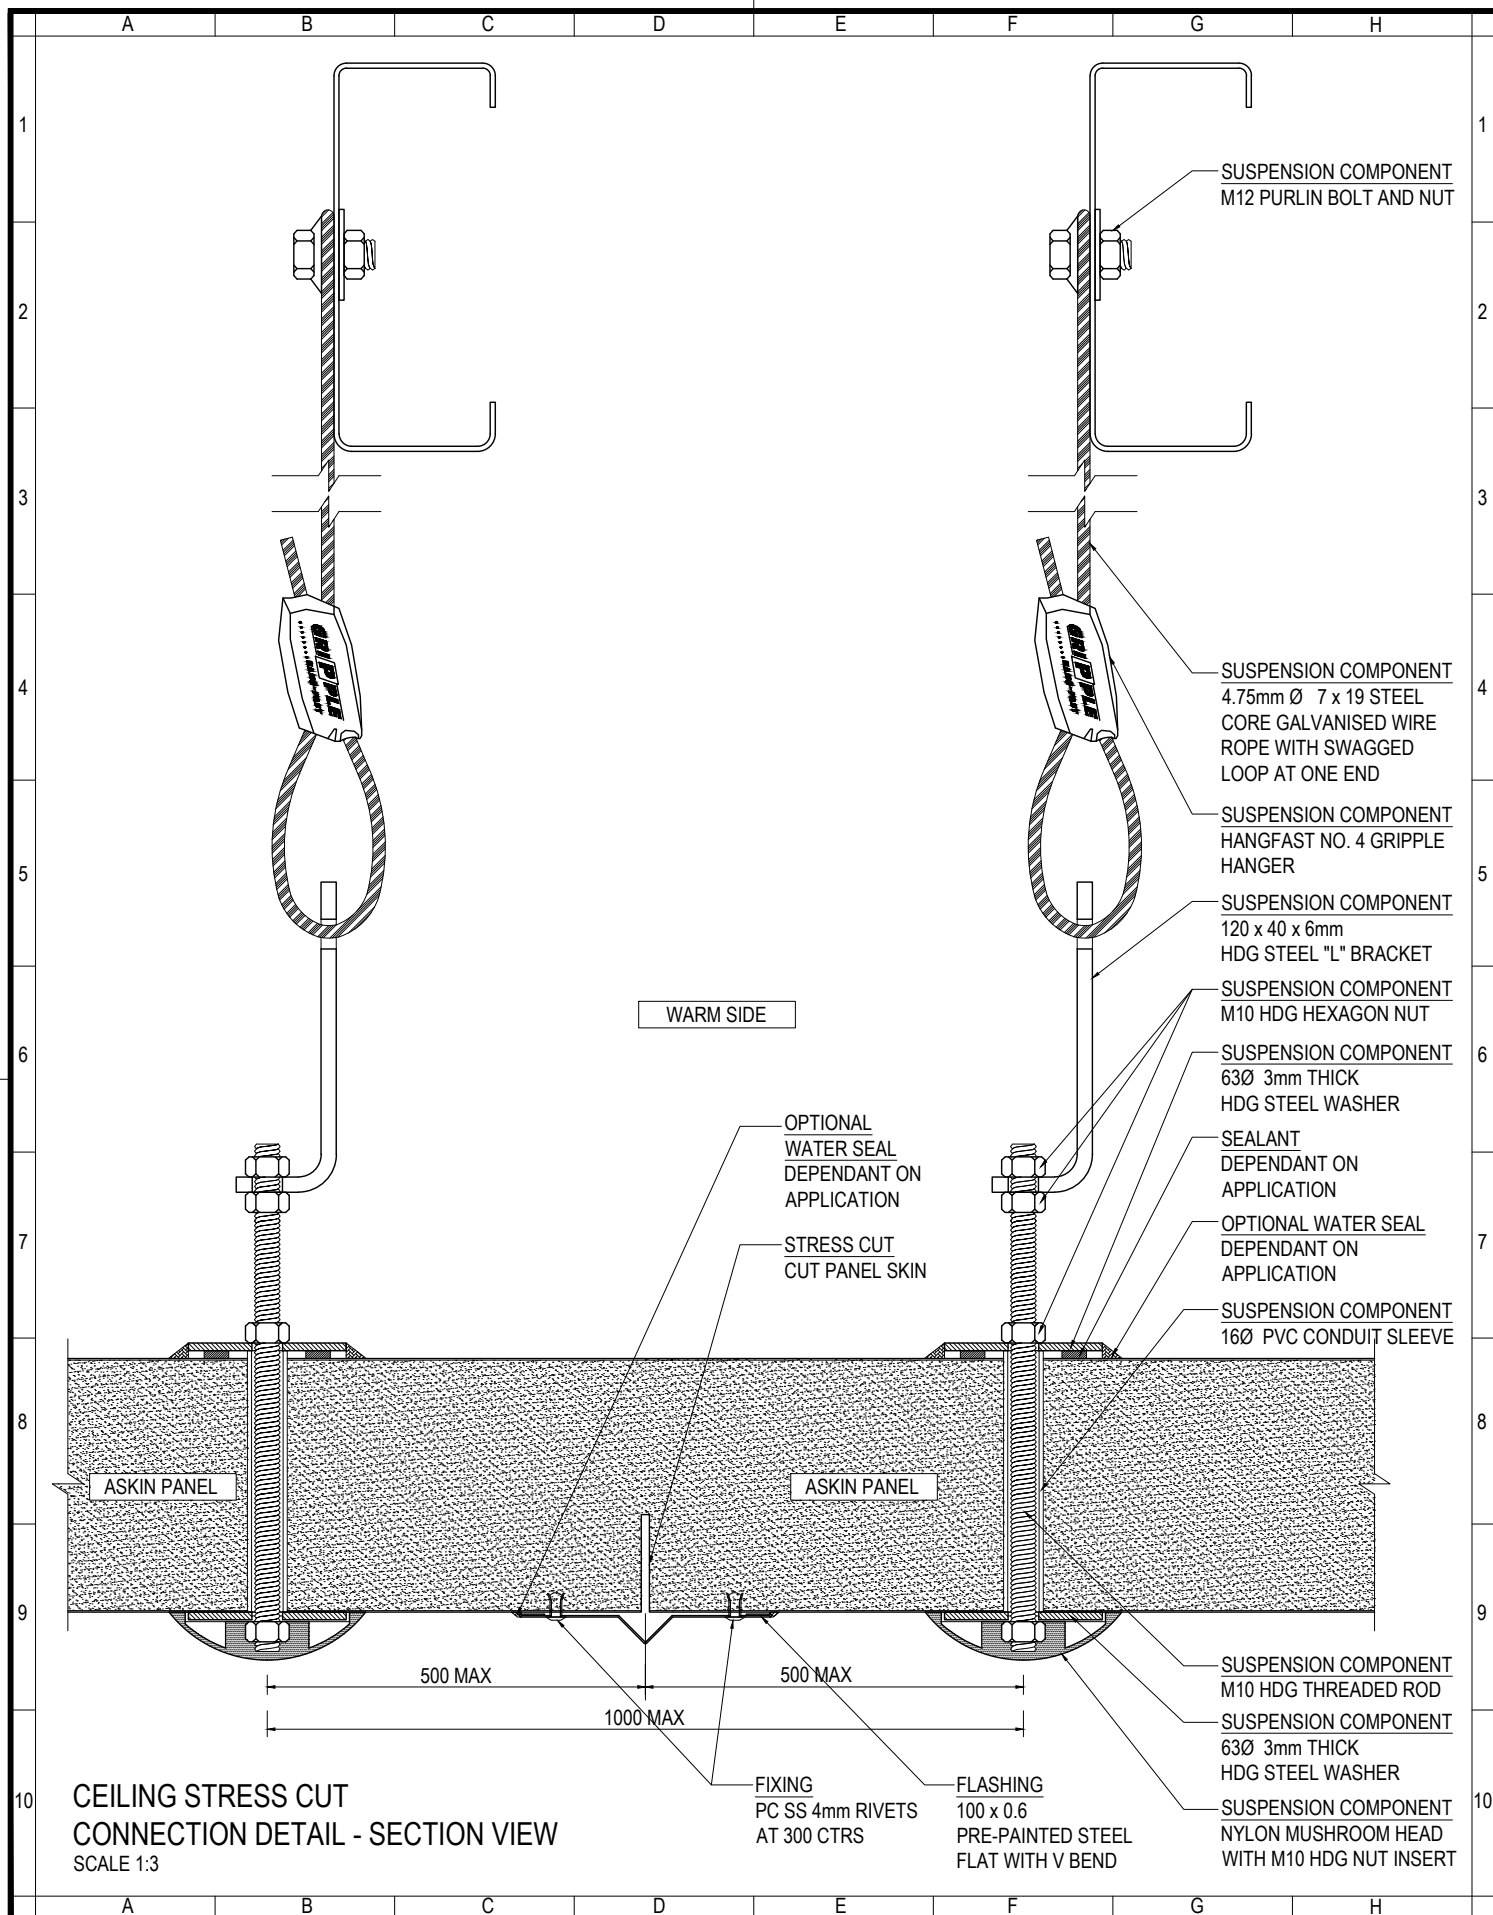

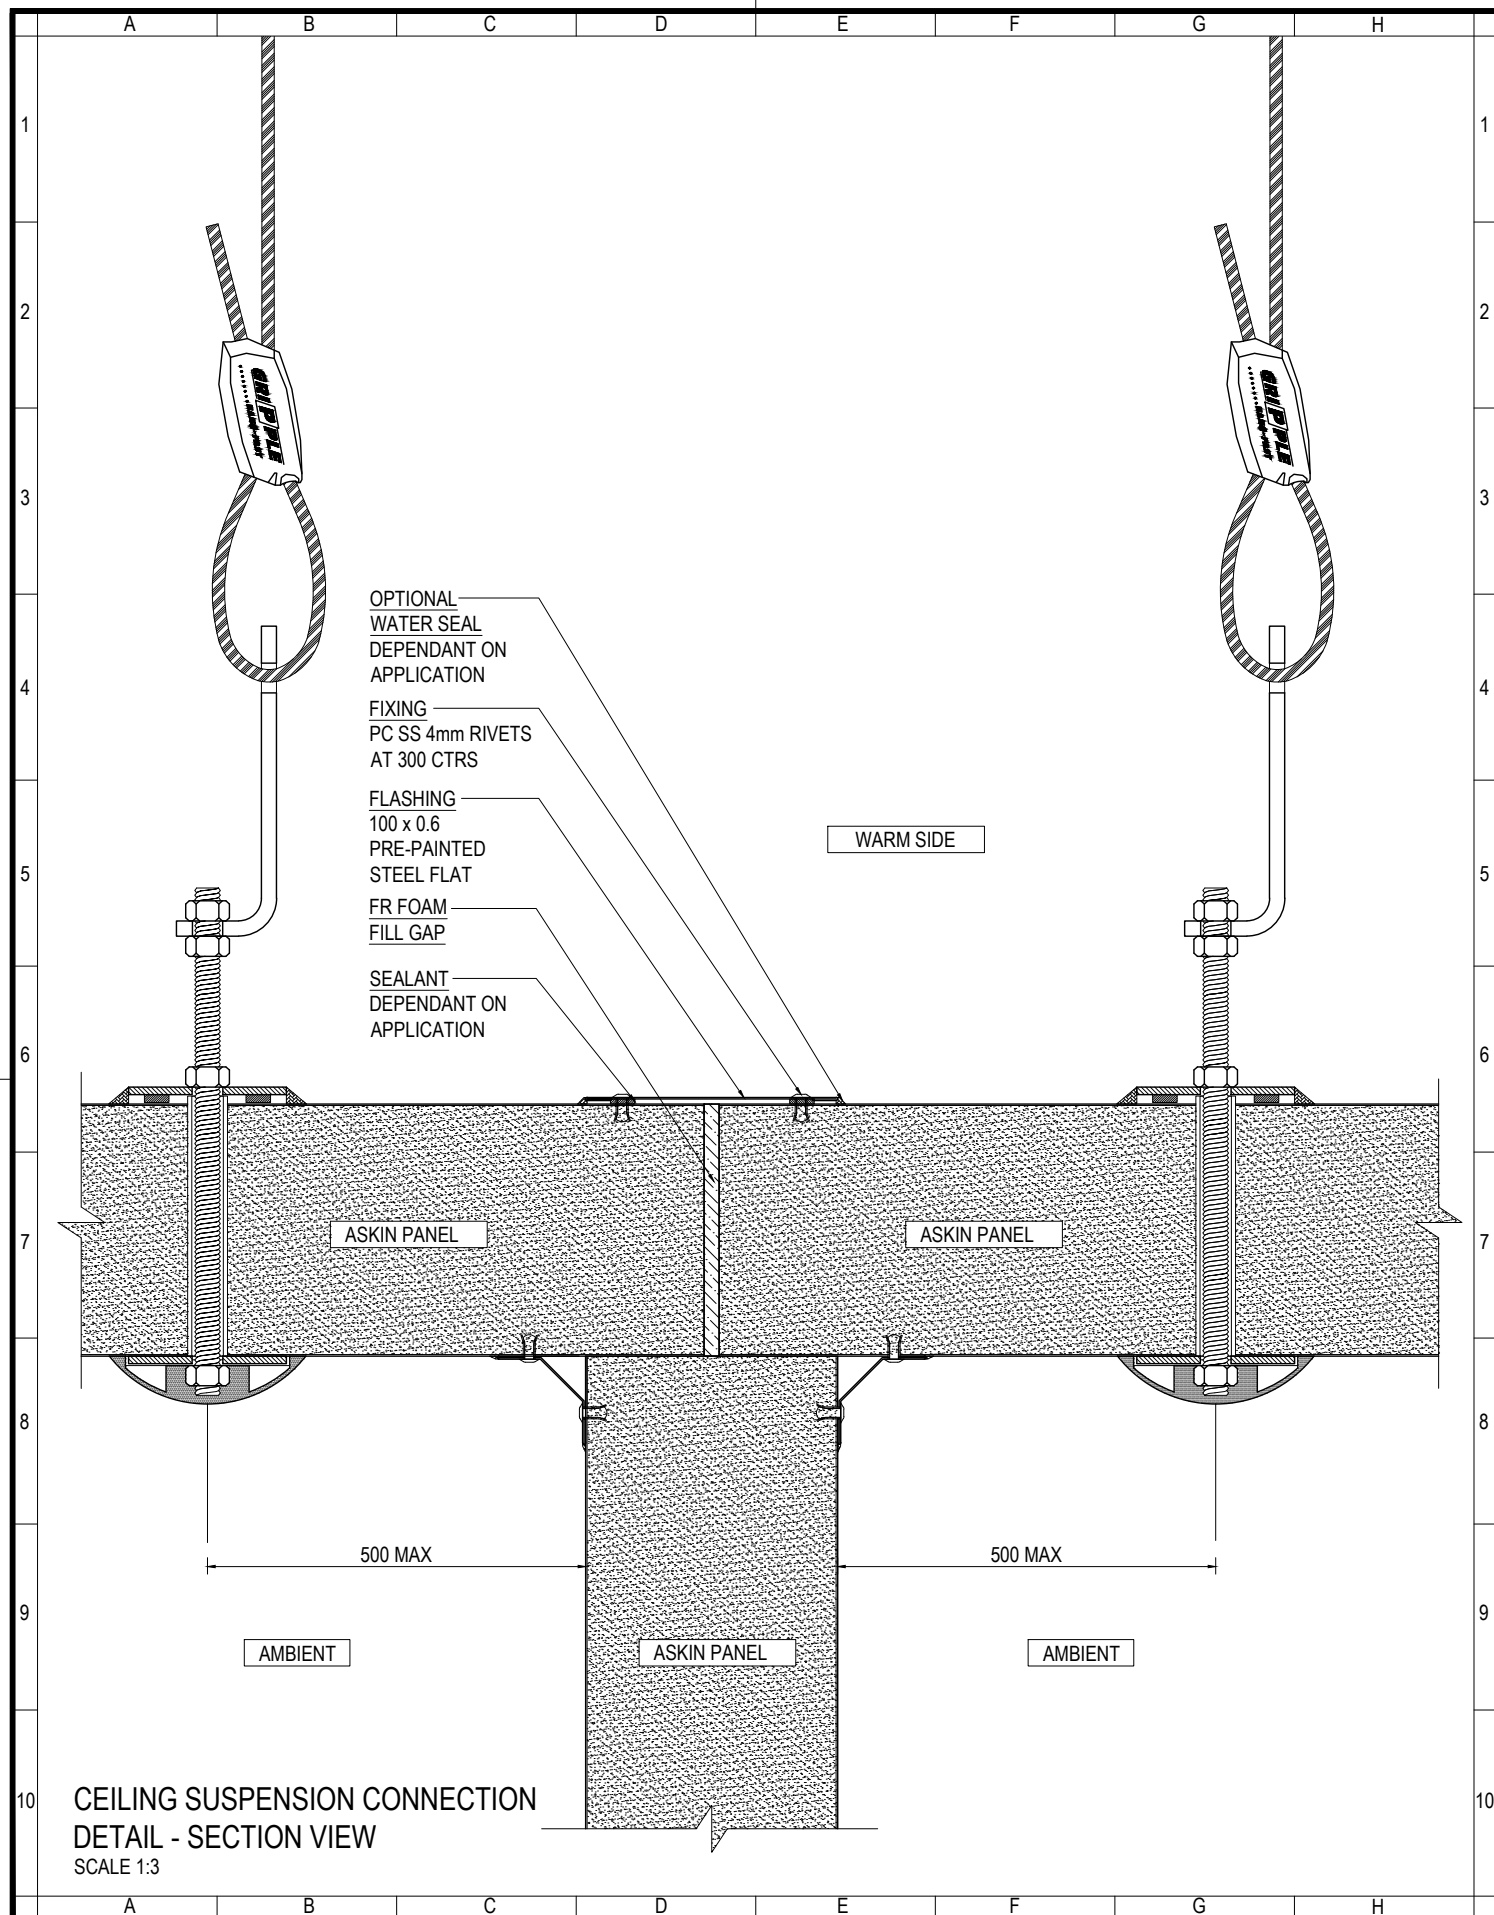

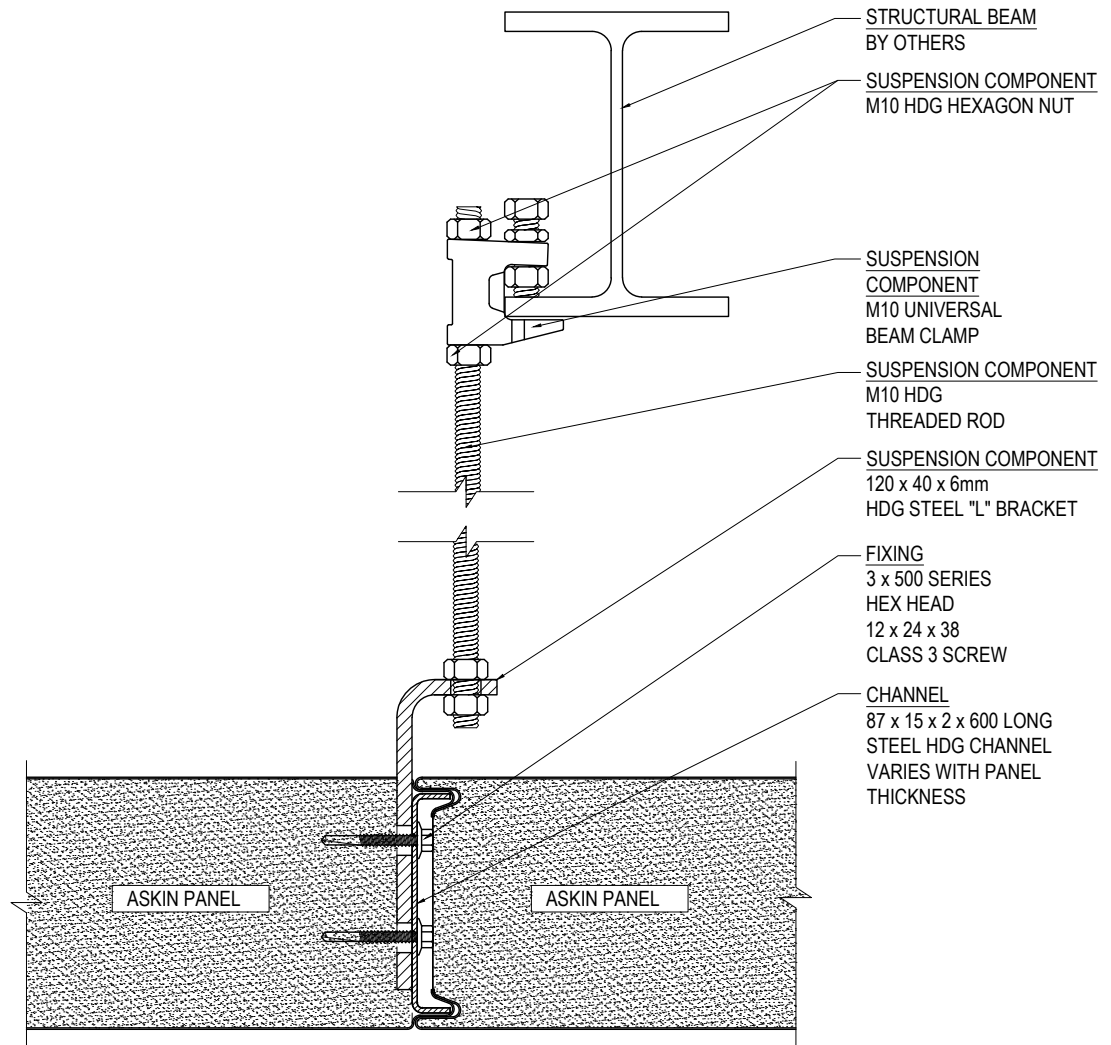

CONCEALED FIX CONNECTION
DETAIL - SECTION VIEW
SCALE 1:3

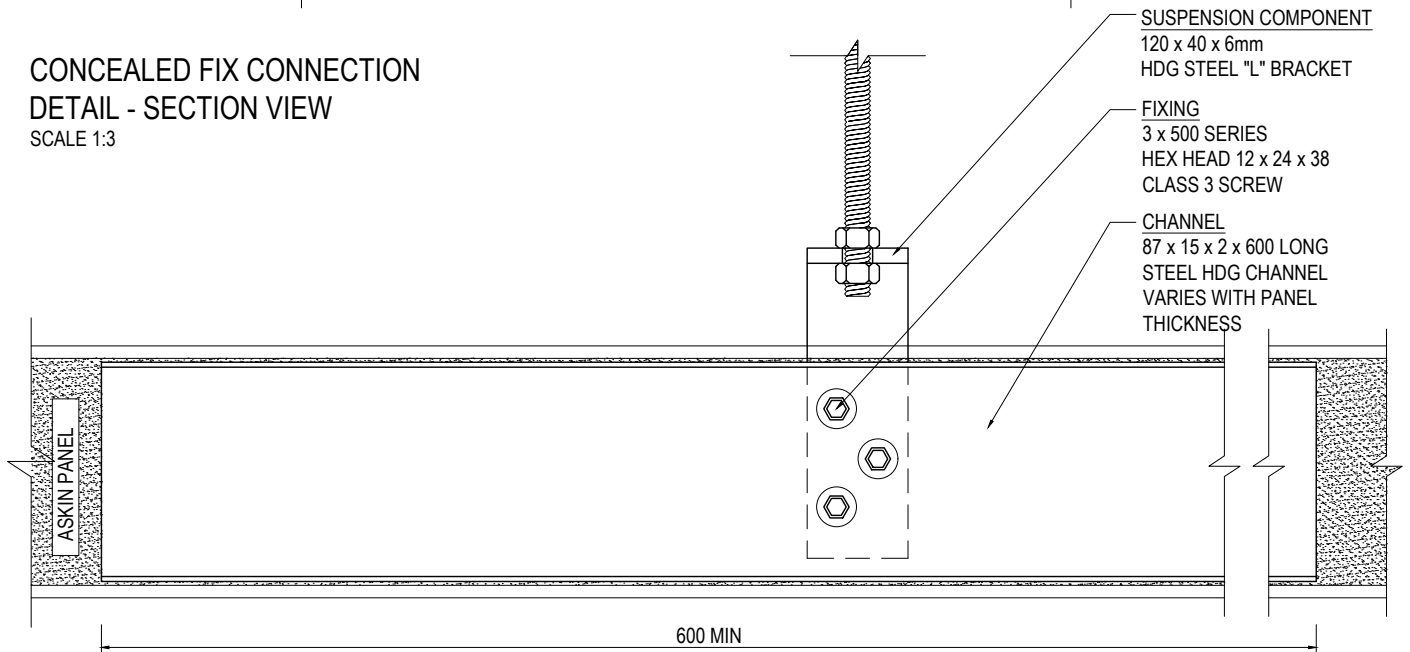

CEILING SUSPENSION CONNECTION
DETAIL - SECTION VIEW
SCALE 1:3



www.askin.net.au

VIC P : 03 9706 3277 WA P : 08 9249 4022
SA P : 08 8252 7188 QLD P : 07 3718 9500
NSW P : 02 4774 1255 NT P : 08 8947 3326

TITLE:

INTERIORS - PANEL

CEILING SUSPENSION
CONNECTION DETAILS



Revision

-	-	-
-	-	-
-	-	-
-	-	-
-	-	-
-	-	-
-	-	-

Checked By

A SHANNON

Drawn By

R VORWERK

Issue date

19.09.2022

Drawing No.

Scale

1:3


Sheet size


A4

Revision

-

INTPANEL - 610

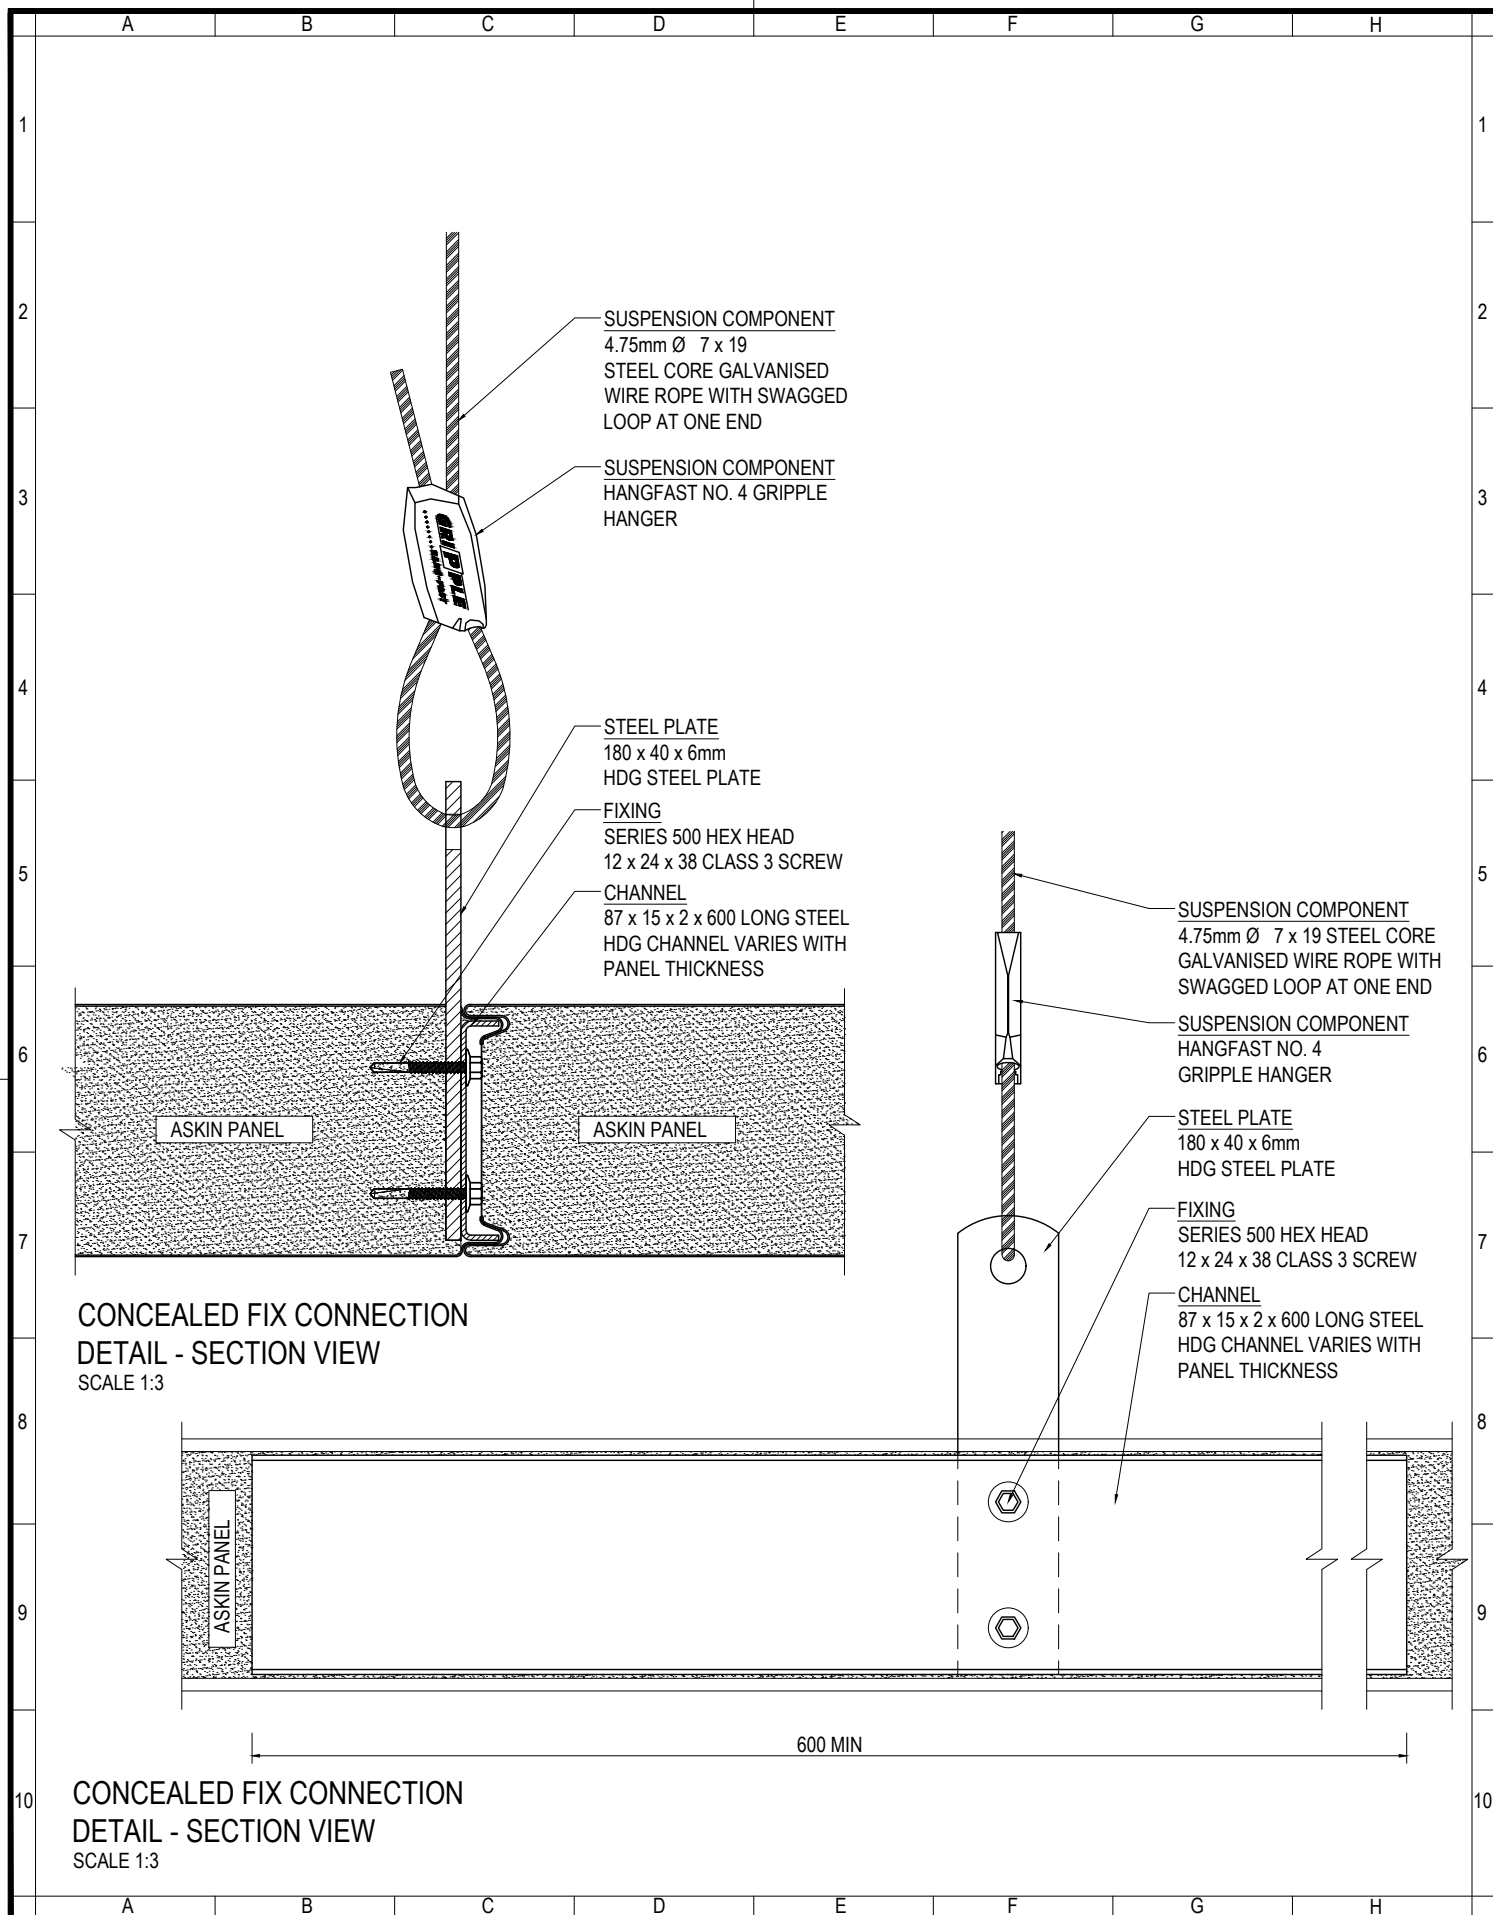

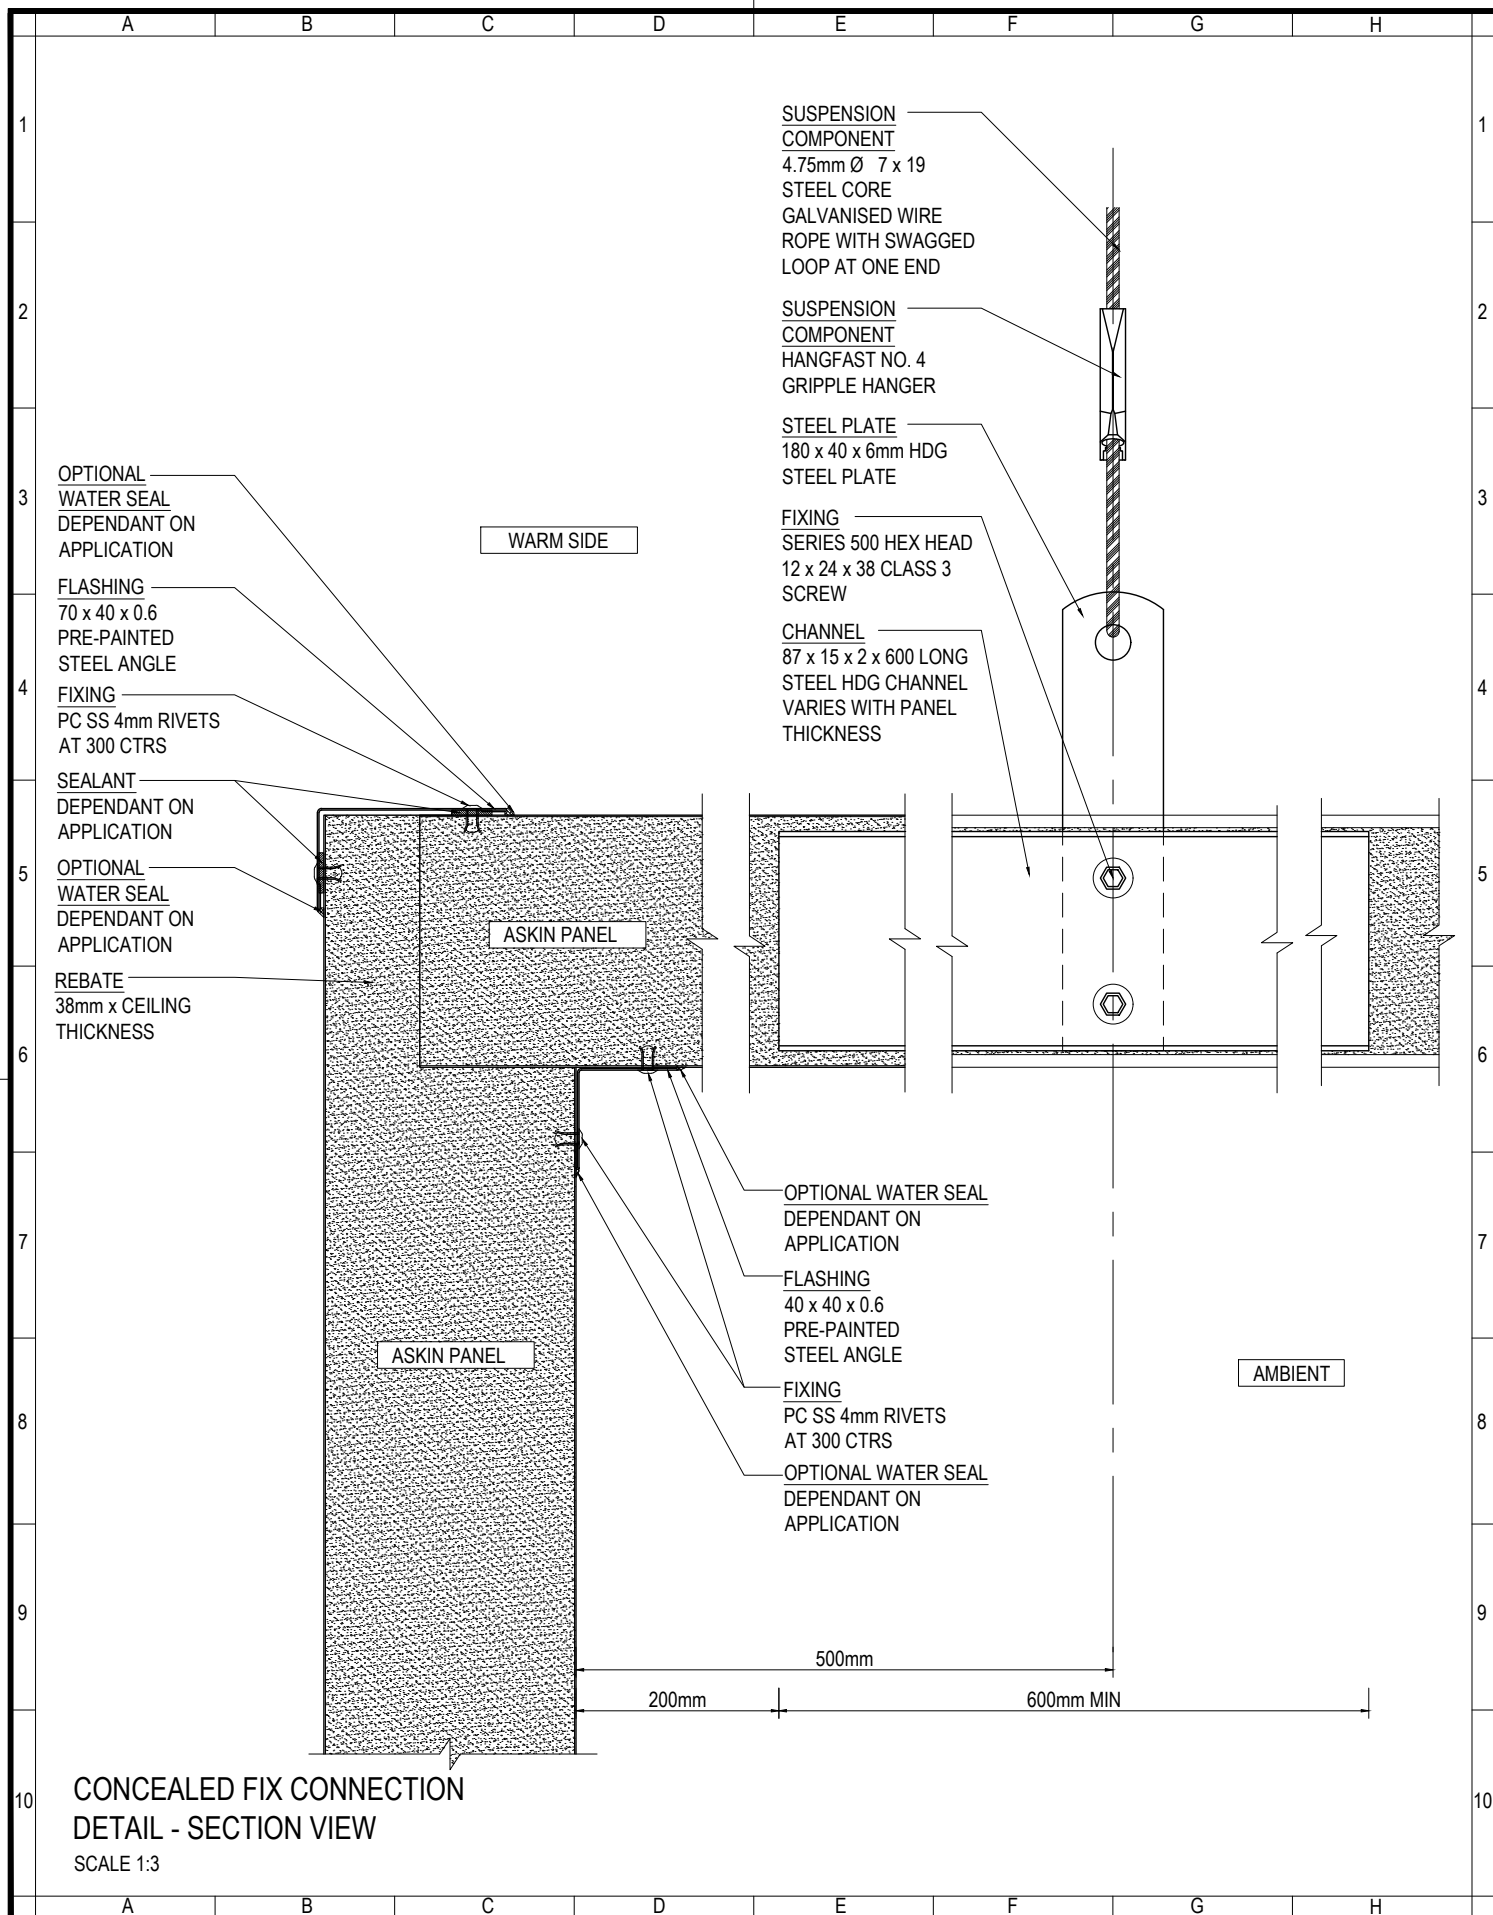

www.askin.net.au

VIC P : 03 9706 3277 WA P : 08 9249 4022
SA P : 08 8252 7188 QLD P : 07 3718 9500
NSW P : 02 4774 1255 NT P : 08 8947 3326

TITLE:

INTERIORS - PANEL CEILING SUSPENSION CONNECTION DETAILS



Revision

-	-	-
-	-	-
-	-	-
-	-	-
-	-	-
-	-	-
-	-	-

Checked By
A SHANNON

Drawn By
R VORWERK

Issue date
19.09.2022


Drawing No.

Scale
1:3

Sheet size
A4

Revision
-

INTPANEL - 612

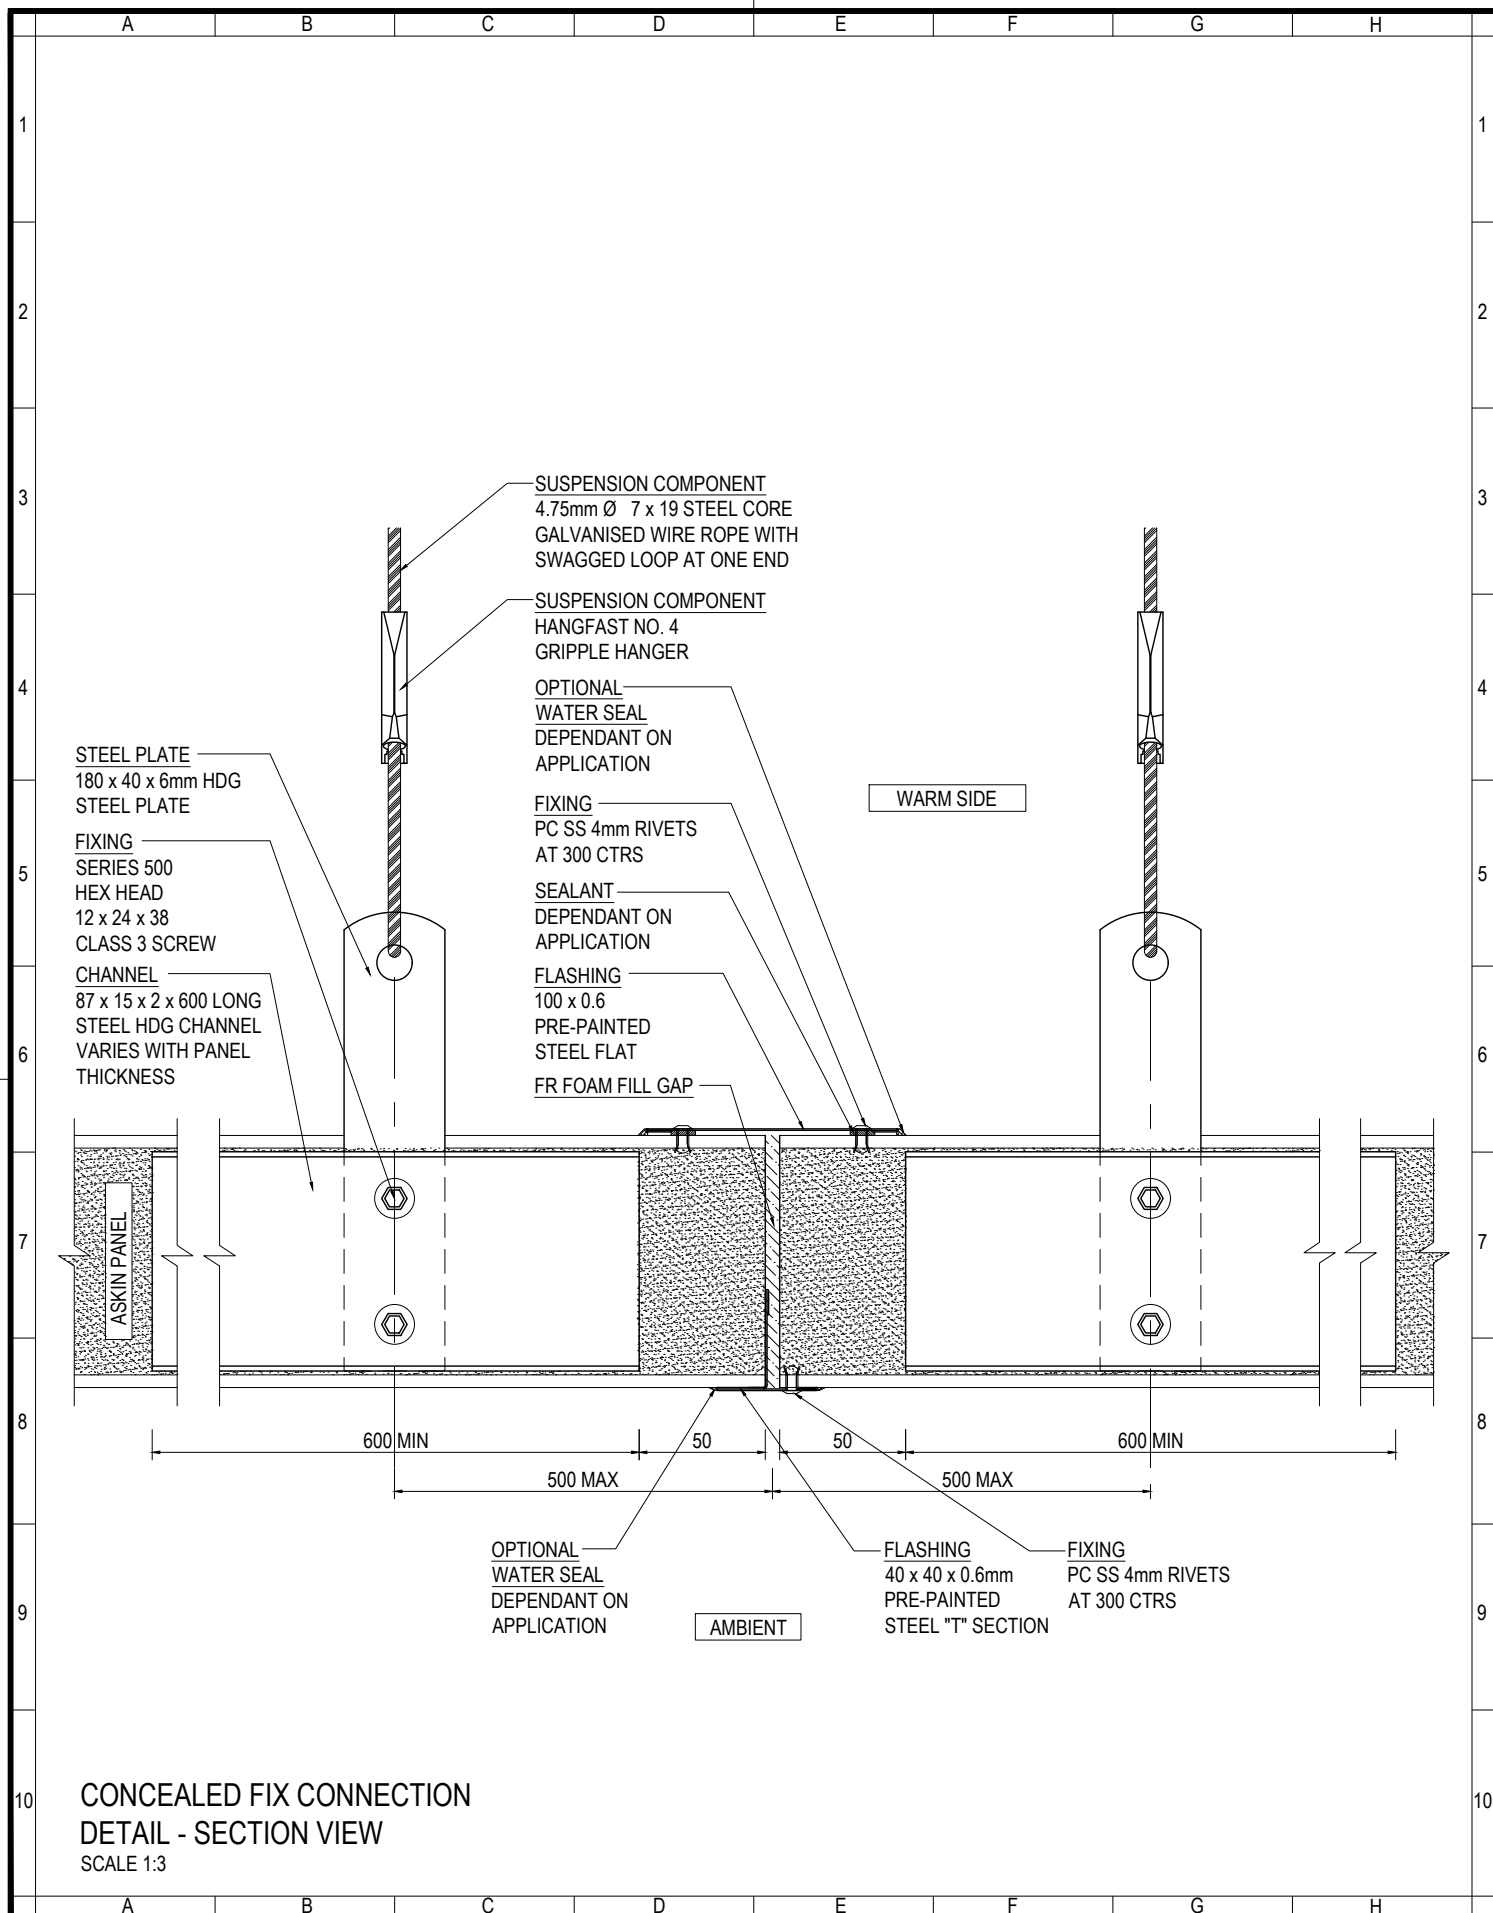

ASKIN
Performance Panels

www.askin.net.au

VIC P : 03 9706 3277 WA P : 08 9249 4022
SA P : 08 8252 7188 QLD P : 07 3718 9500
NSW P : 02 4774 1255 NT P : 08 8947 3326

TITLE:

INTERIORS - PANEL
CEILING SUSPENSION
CONNECTION DETAILS



Revision

-	-	-
-	-	-
-	-	-
-	-	-
-	-	-
-	-	-
-	-	-
-	-	-

Checked By

A SHANNON

Drawn By

R VORWERK

Issue date

19.09.2022

Drawing No.

Scale

1:3


Sheet size

A4

Revision

-

INTPANEL - 613

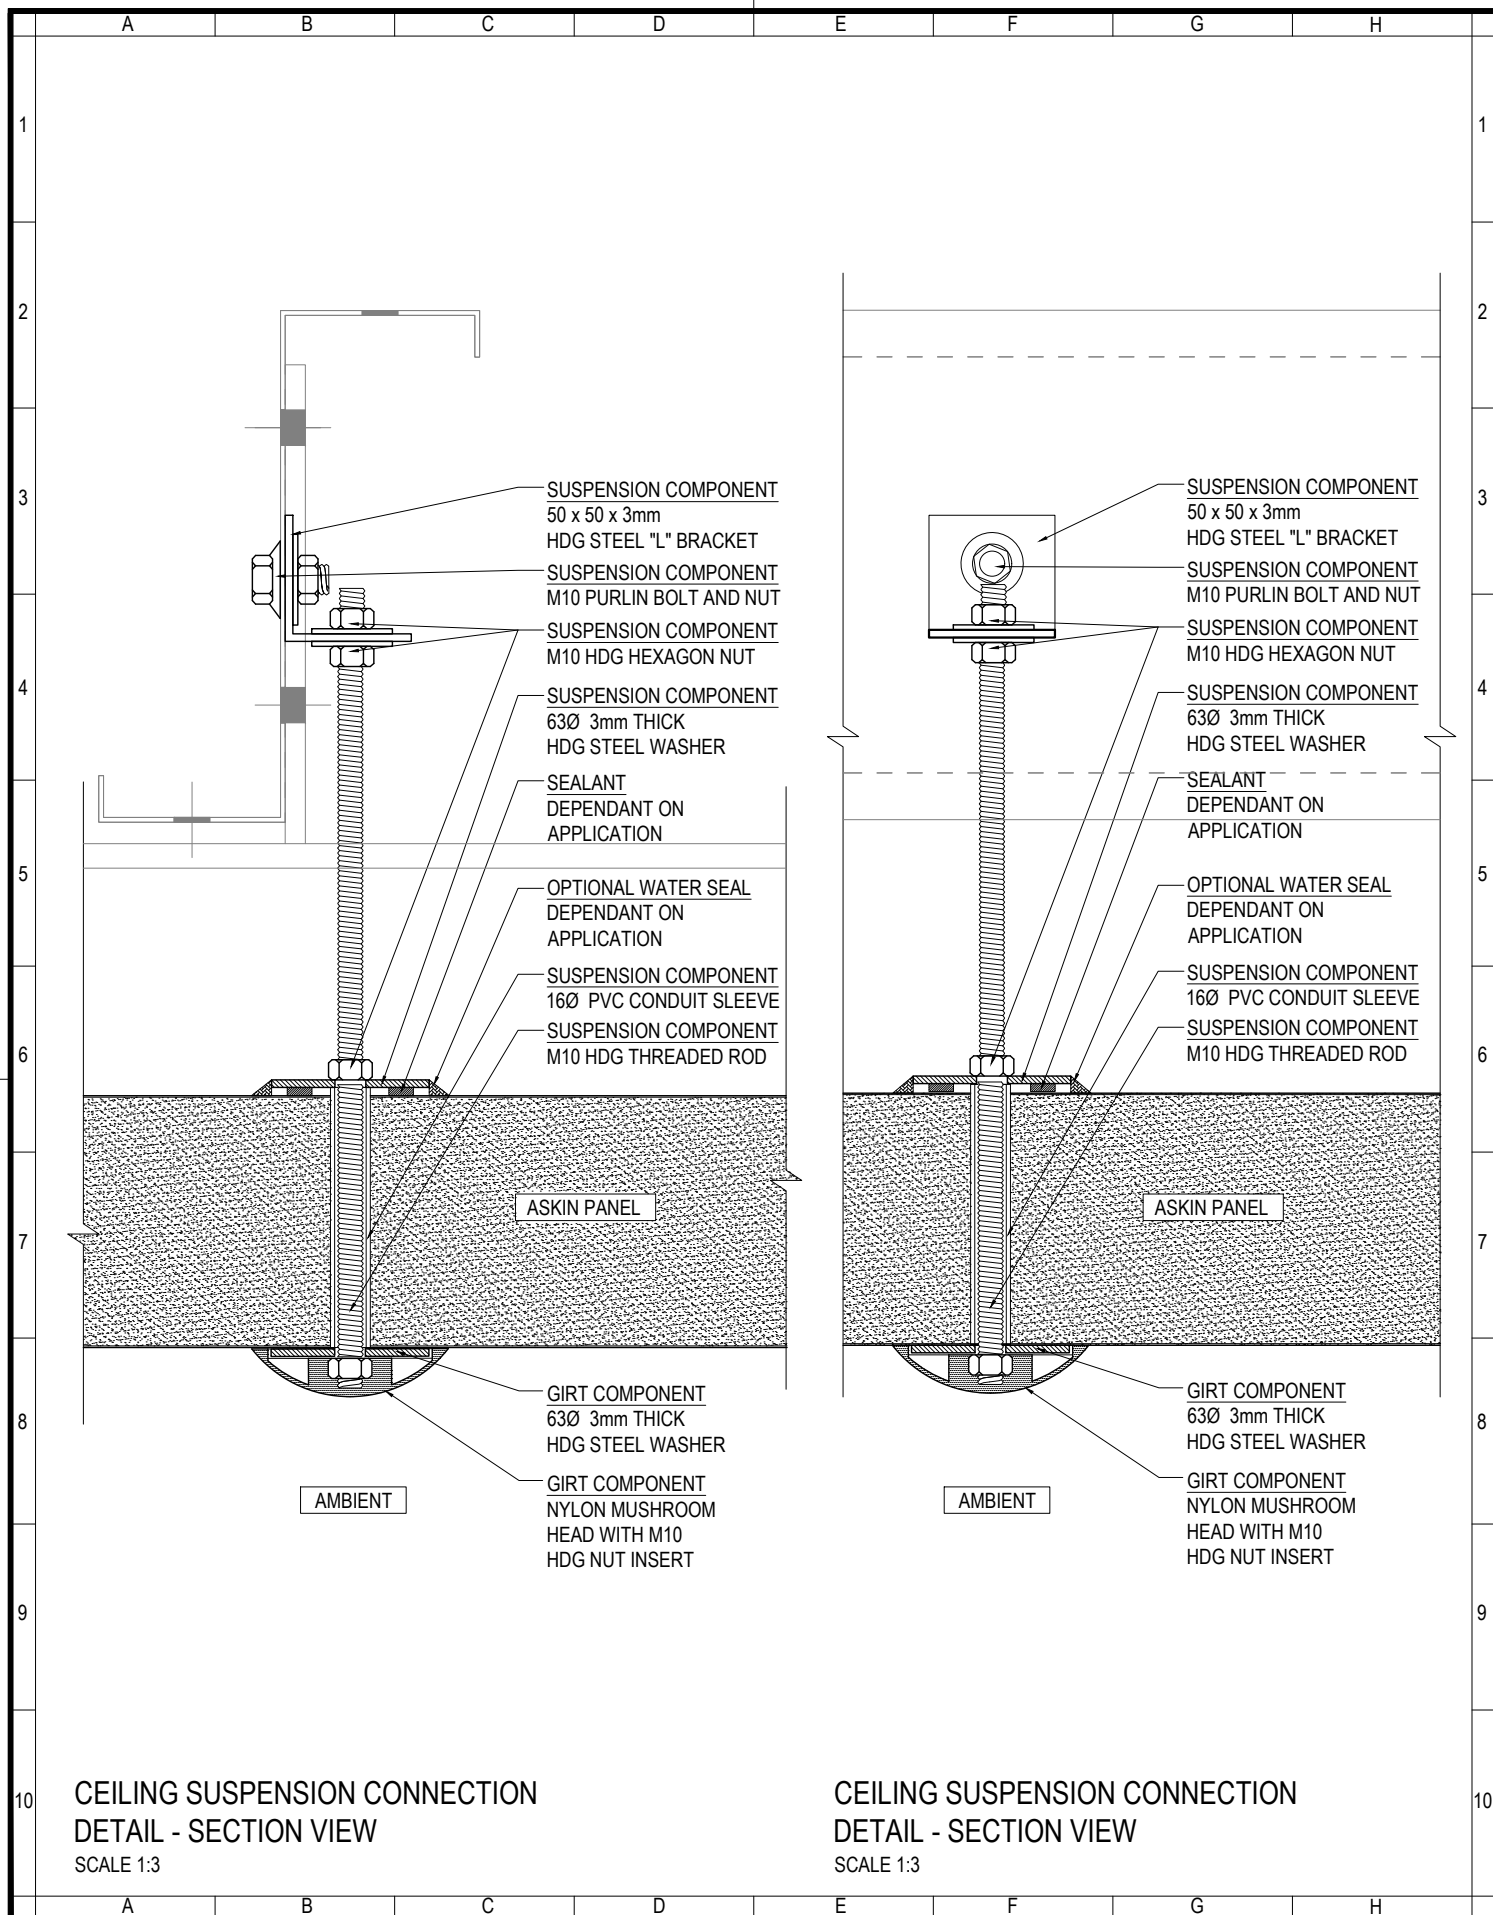

www.askin.net.au

VIC P : 03 9706 3277 WA P : 08 9249 4022
SA P : 08 8252 7188 QLD P : 07 3718 9500
NSW P : 02 4774 1255 NT P : 08 8947 3326

TITLE:

INTERIORS - PANEL

**CEILING SUSPENSION
CONNECTION DETAILS**



Revision

-	-	-
-	-	-
-	-	-
-	-	-
-	-	-
-	-	-
-	-	-
-	-	-

Checked By

A SHANNON

Drawn By

R VORWERK

Issue date

19.09.2022

Drawing No.

Scale

1:3


Sheet size

A4


Revision

-

INTPANEL - 614

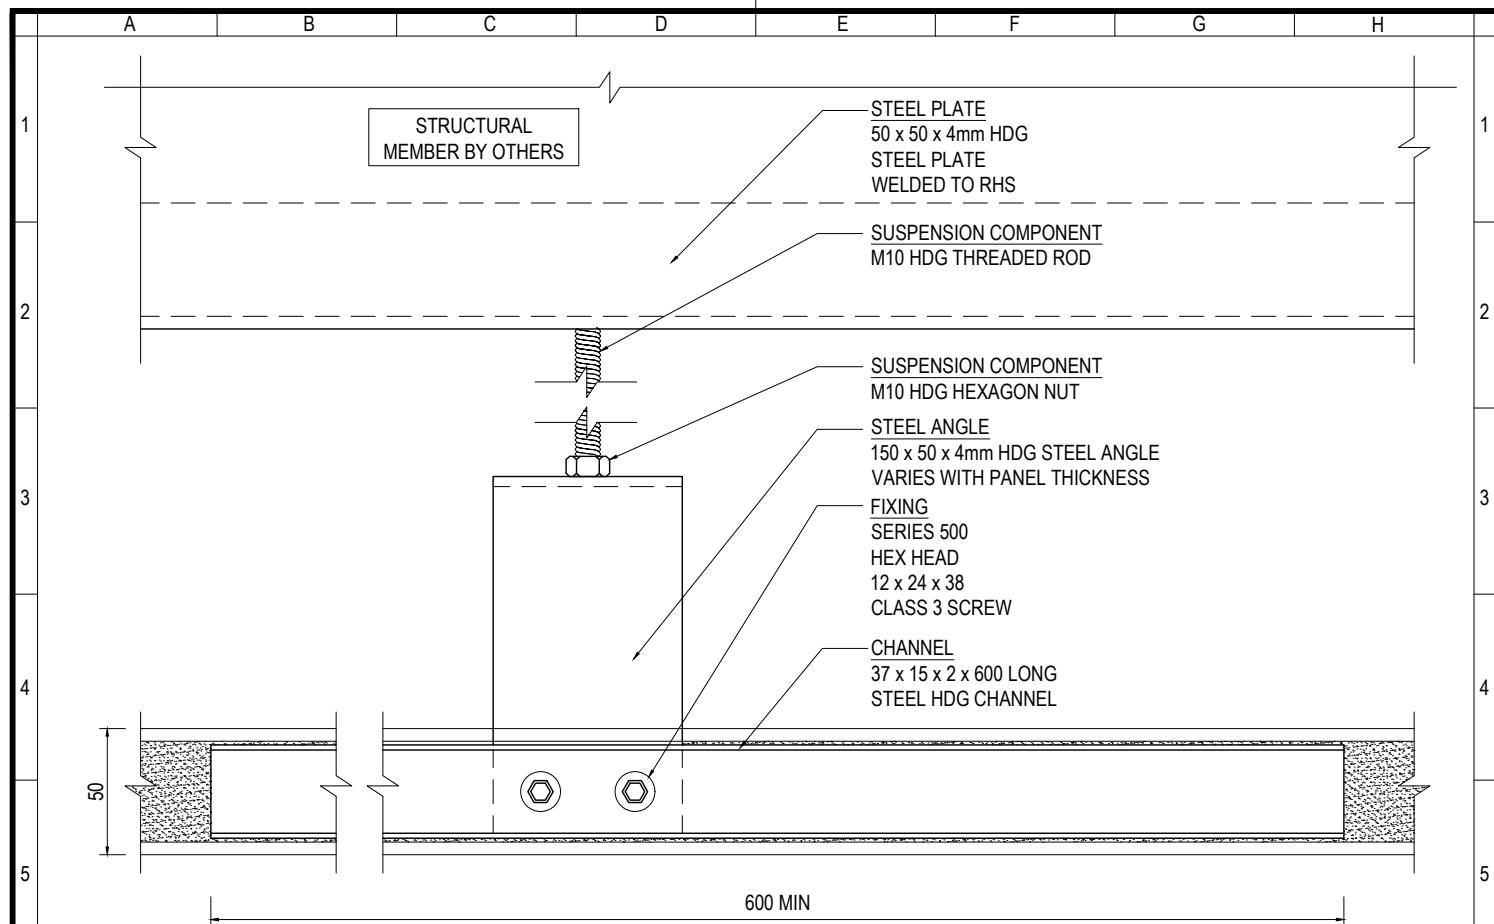

**CONCEALED FIX CONNECTION
DETAIL - SECTION VIEW**
SCALE 1:3

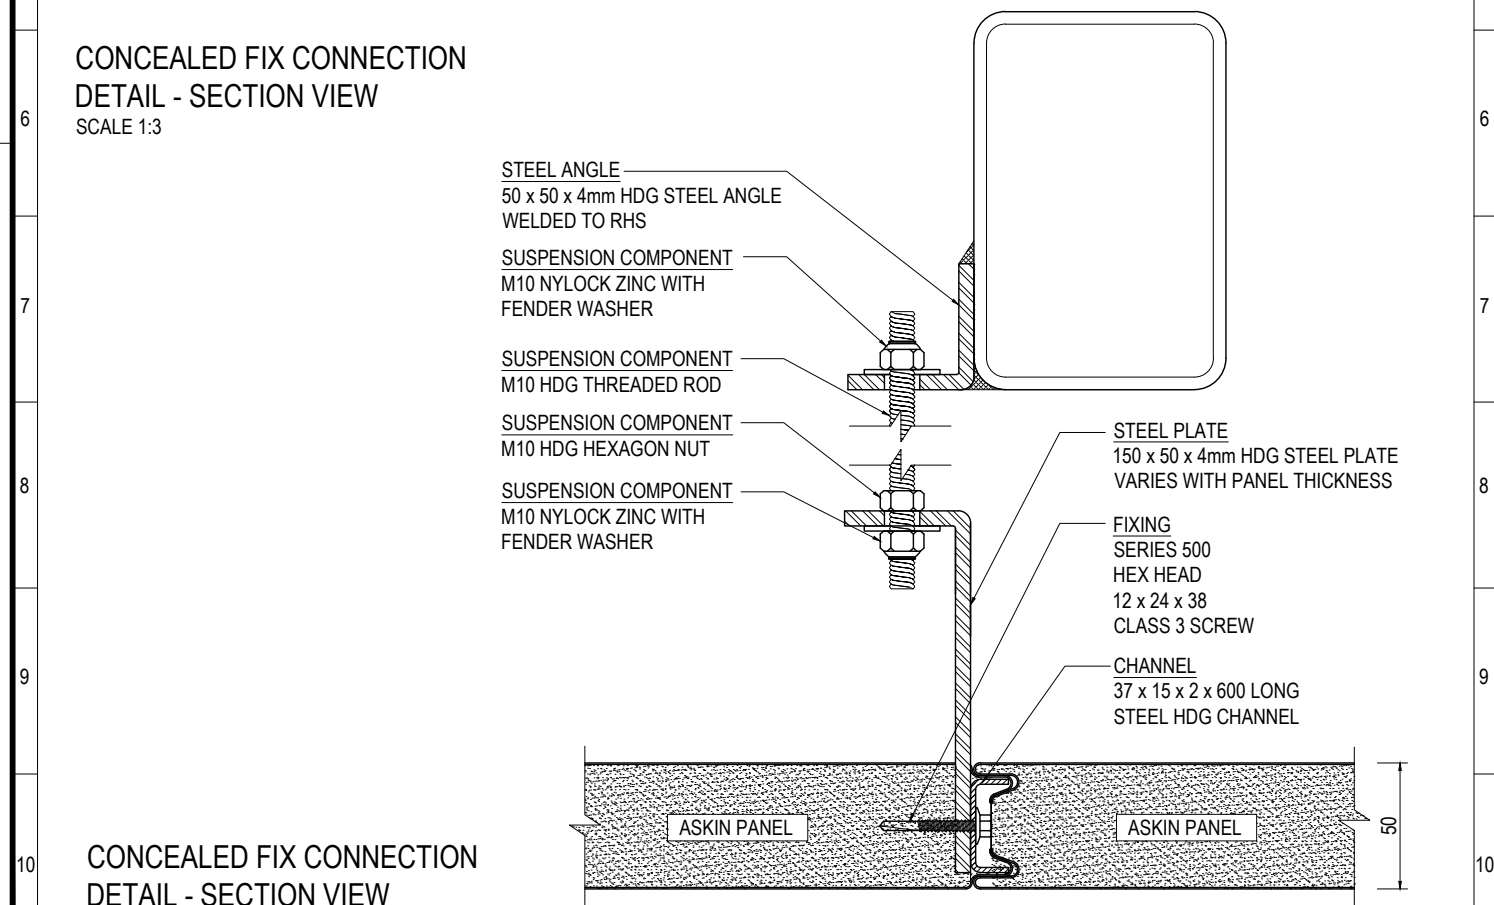

**CONCEALED FIX CONNECTION
DETAIL - SECTION VIEW**
SCALE 1:3