



ALFREX SOLID

**INSTALLATION MANUAL
CAULKED JOINT SYSTEM**



Unience Co., Ltd.
www.alfrex.com.au
September 2023



Note: For FP1.4 and P2.2.2. compliant installations, a sarking / weather defence barrier must be included as detailed in this installation manual.



The product data and information contained in this Installation Manual are for reference only and may be subject to change or withdrawal without prior notice from the manufacturer.

Table of Contents	
No.	Joint Detail
1	Vertical Joint Detail
2	Horizontal Detail
3	Window Detail
4	Square Column Detail
5	Round Column Detail
6	Soffit Detail
7	Parapet / Capping Detail
8	Base Detail
9	Edge Detail

Alfred Solid Installation Manual / Caulked Joint System = UK200831-01

UNIENGE. All rights reserved.

① VERTICAL JOINT DETAIL

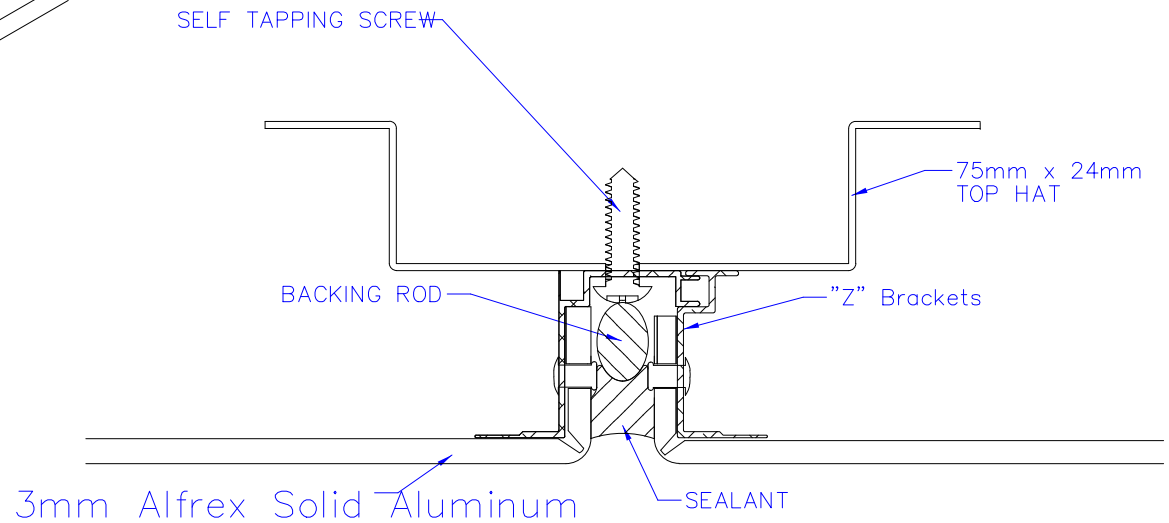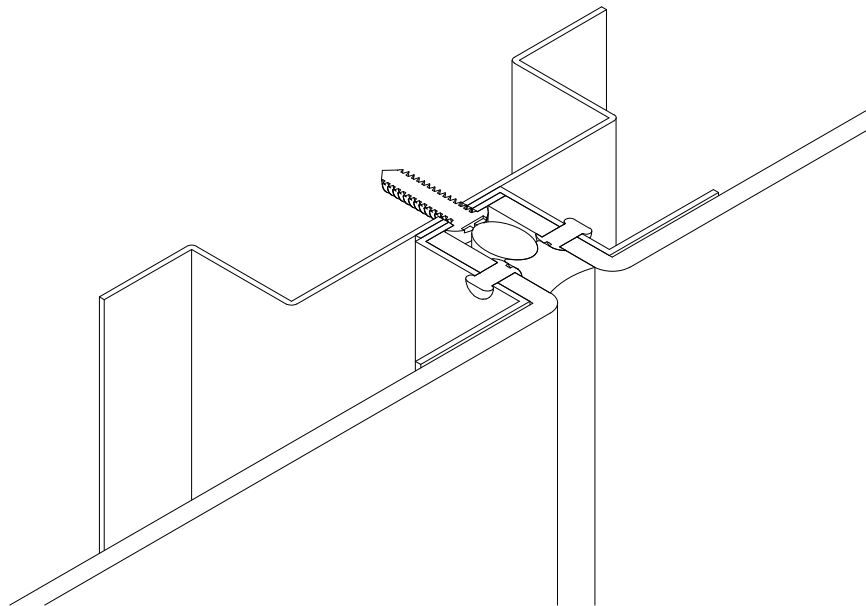

Overseas Corporations

Unlence USA Inc.

Unlence Canada

Unlence South Korea Co. Ltd

www.alfrex.com.au

**CONCEALED
CASSETTE
SYSTEM**

Project
Alfrex Installation Drawings

Drafting by
Frank

Checked
Frank



Scale
NTS

Drawing Title
Vertical Joint Detail

Drawing No.
Alfrex- CCS1

Revision
A

② HORIZONTAL JOINT DETAIL

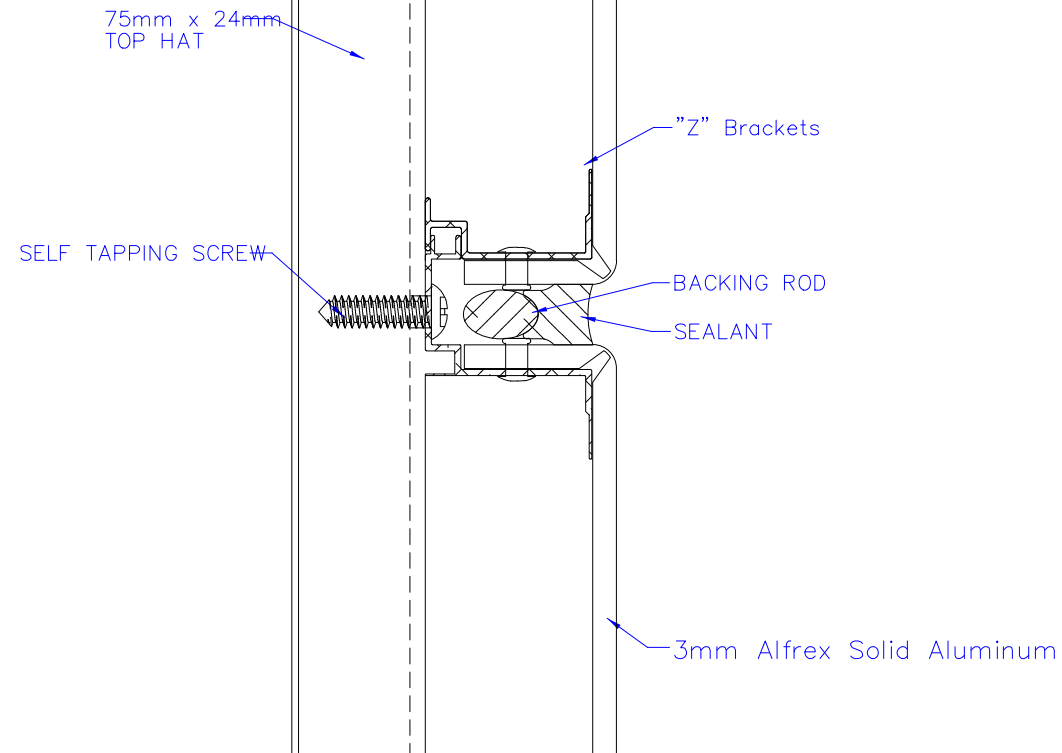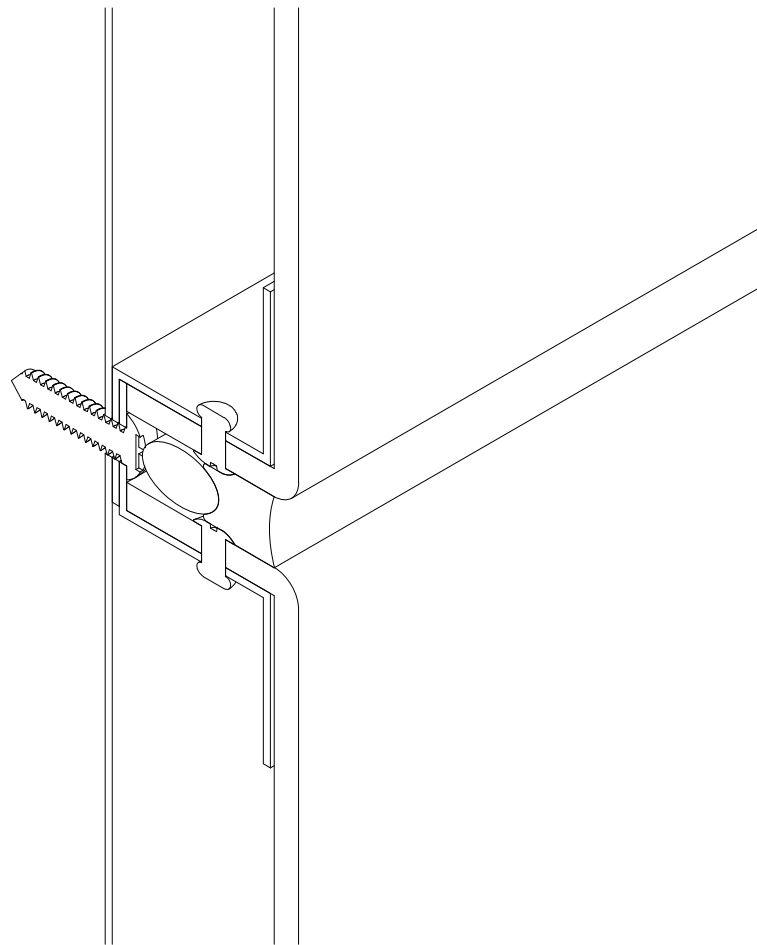

Overseas Corporations

Unlence USA Inc.

Unlence Canada



Unlence South Korea Co. Ltd

www.alfrex.com.au

CONCEALED
CASSETTE
SYSTEM

Project	Alfrex Installation Drawings		Drafting by
Drawn	Frank	Checked	Frank
Job No.		Scale	NTS
Drawing Title	Horizontal Joint Detail		Revision
Drawing No.	Alfrex - CCS2		A

③ WINDOW DETAIL

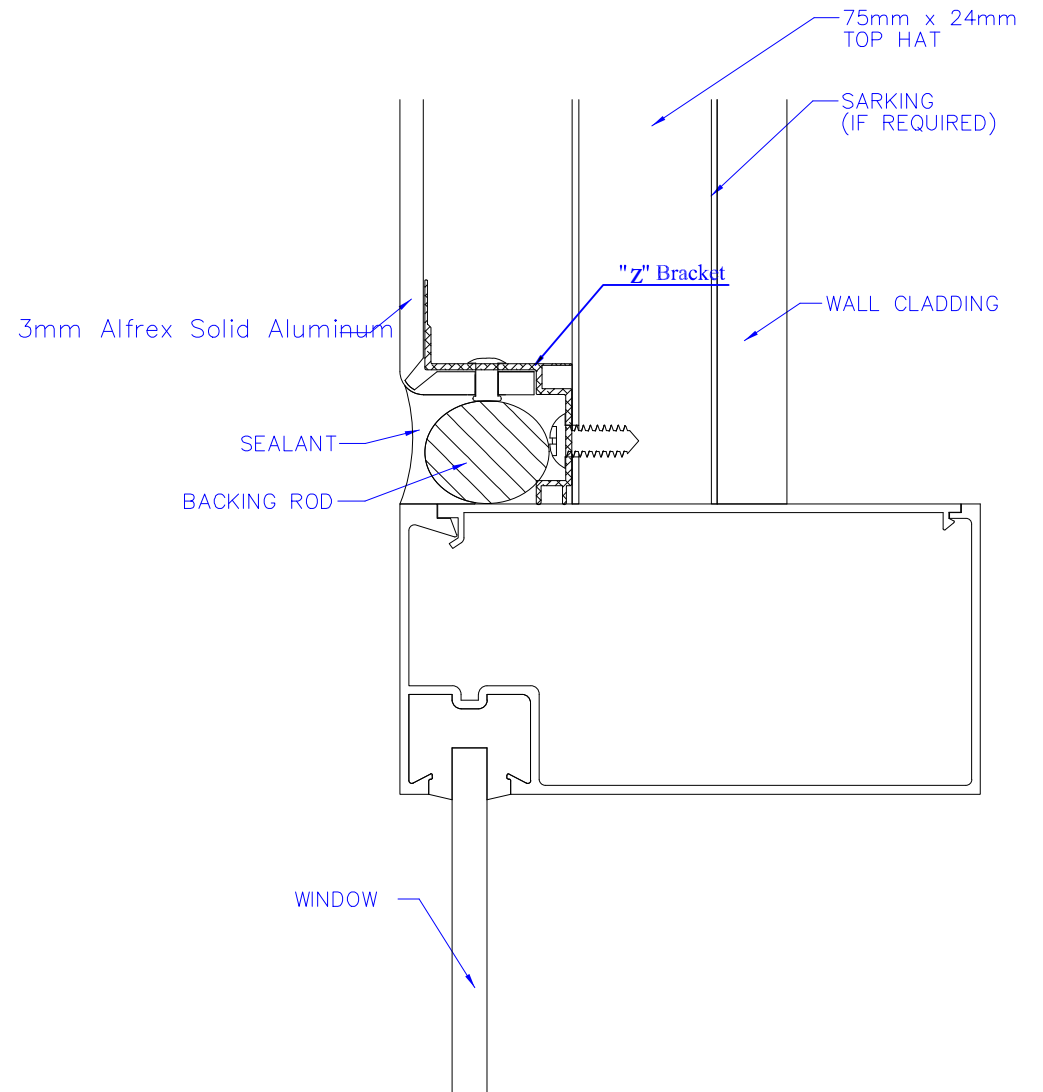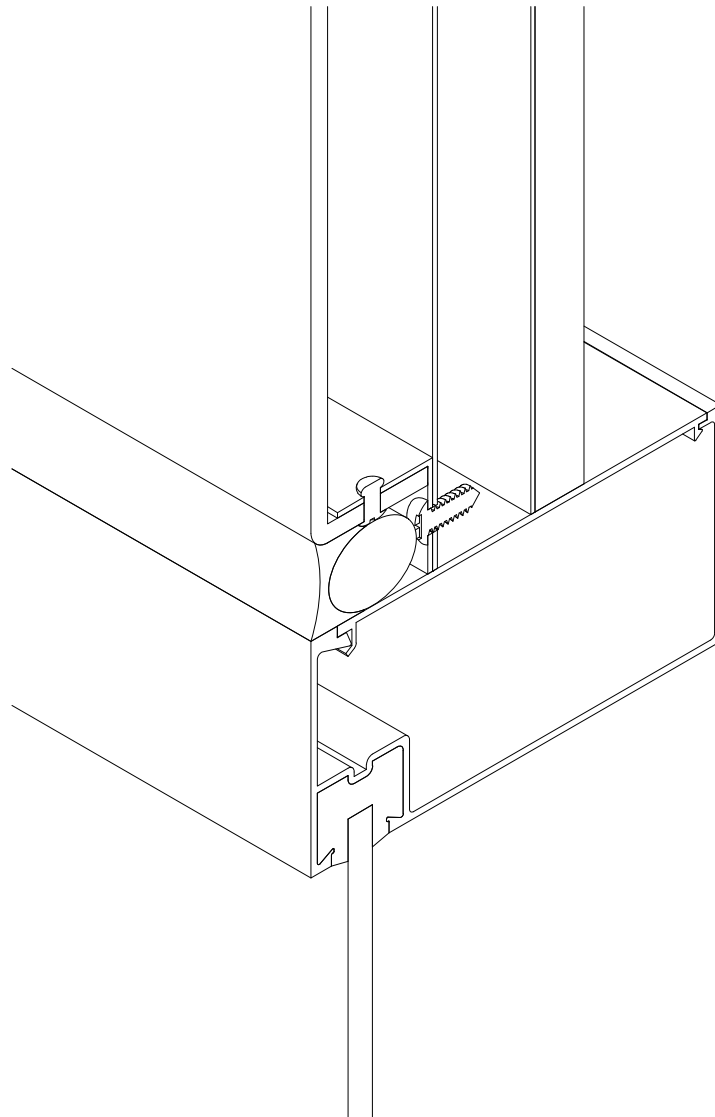



Overseas Corporations

Unlence USA Inc.
Unlence Canada
Unlence South Korea Co. Ltd
www.alfrex.com.au

CONCEALED
CASSETTE
SYSTEM

Project	Alfrex Installation Drawings		
Drawing Title	Window Detail		
Drafting by	Drawn	Checked	Scale
	Frank	Frank	NTS
	Job No.		
	Drawing No.	Alfrex - CCS3	Revision
			A

④ SQUARE COLUMN DETAIL

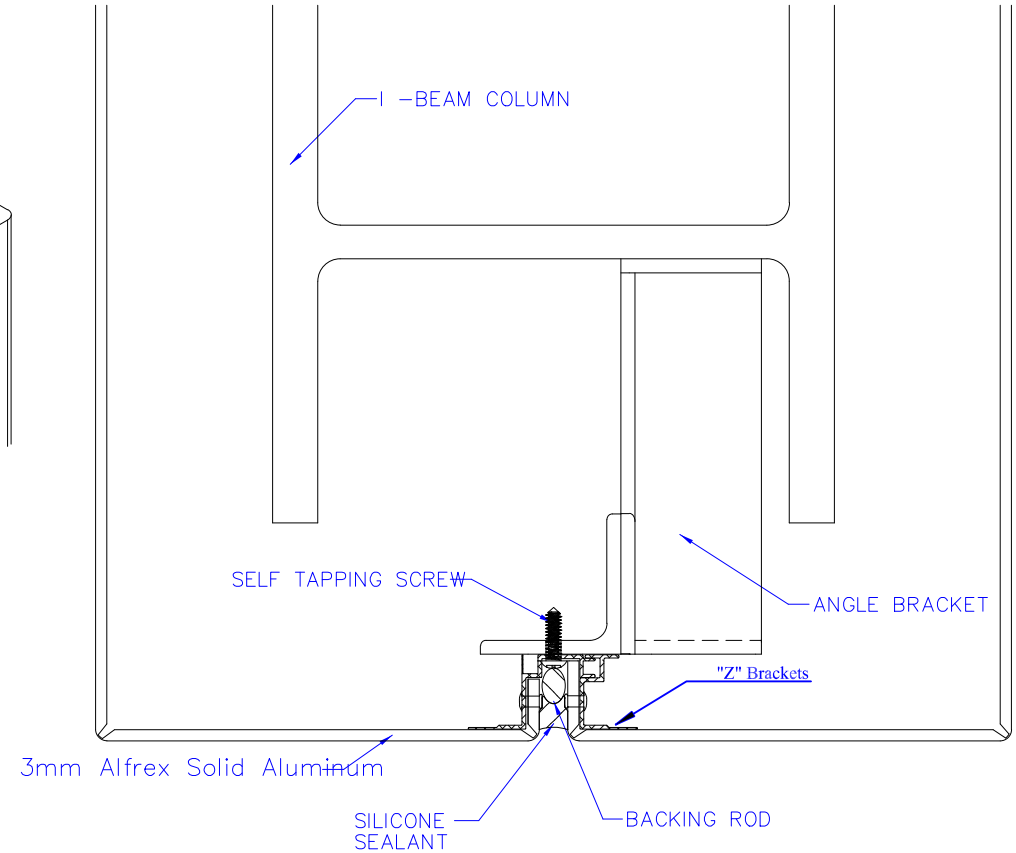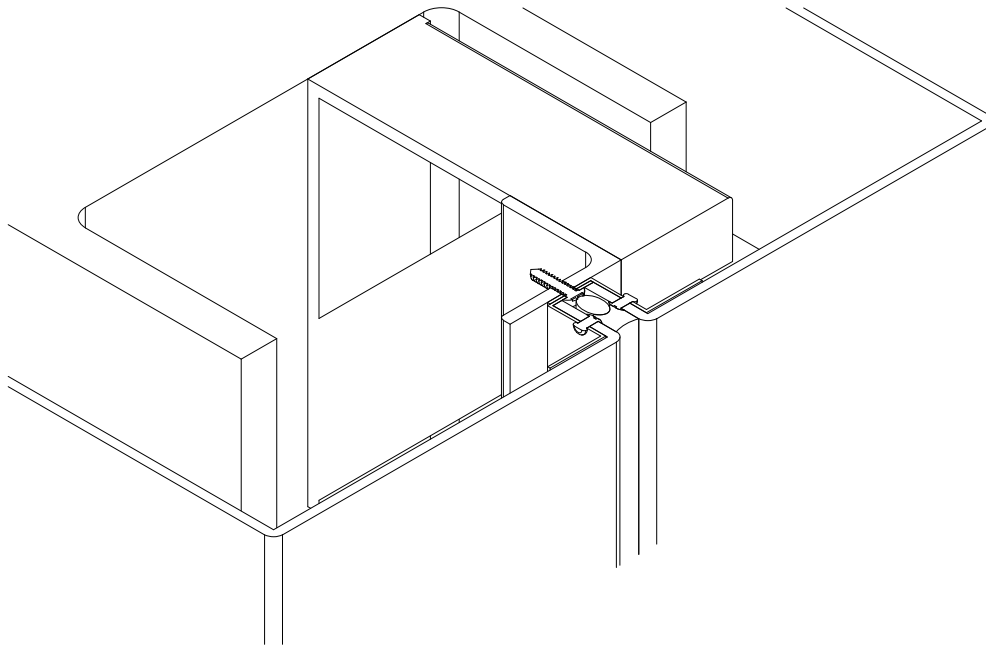

Overseas Corporations




Unlence USA Inc.
Unlence Canada
Unlence South Korea Co. Ltd
www.alfrex.com.au

**CONCEALED
CASSETTE
SYSTEM**

Project
Alfrex Installation Drawings
Drawing Title
Square Column Detail

Drafting by
Checked
Scale
NTS
Job No.
Drawing No.
Alfrex - CCS4
Revision
A

5 ROUND COLUMN DETAIL

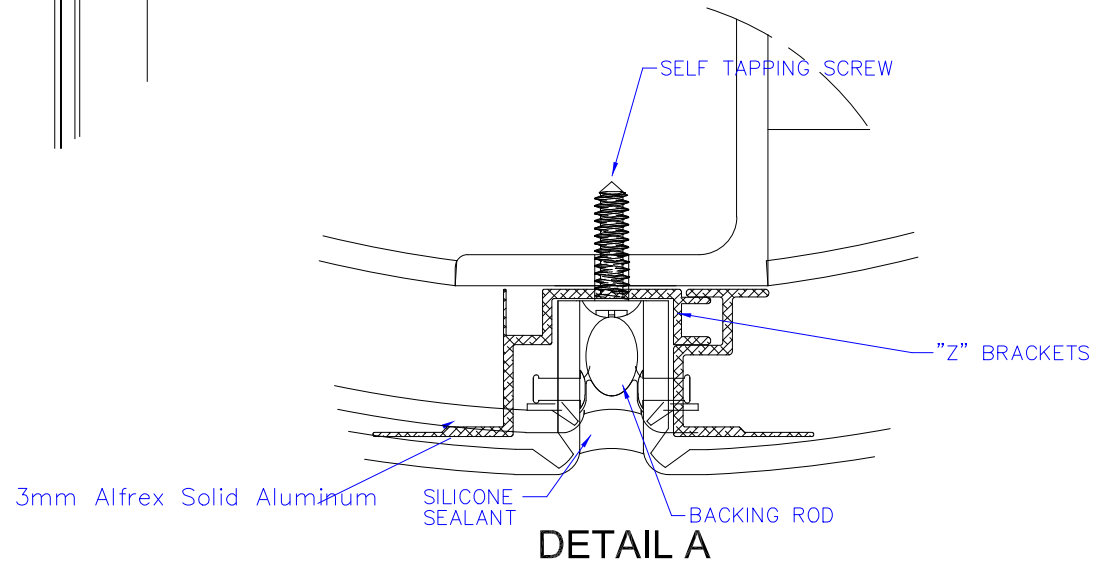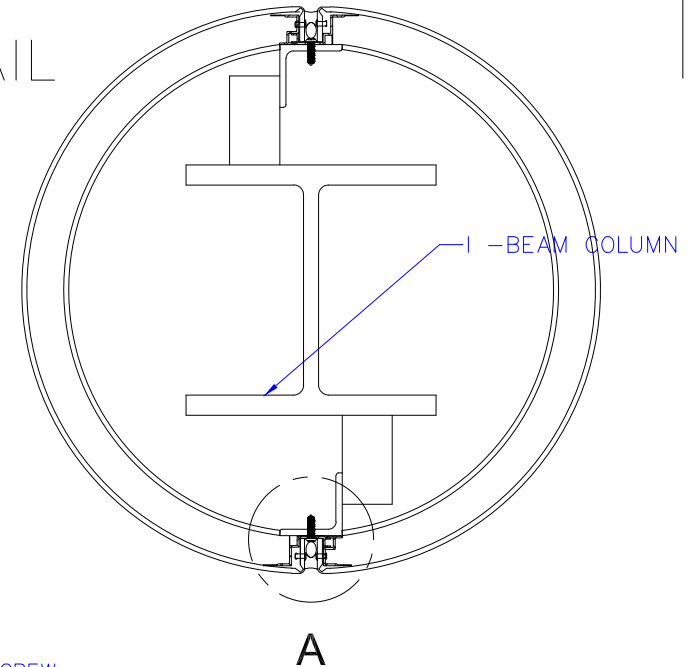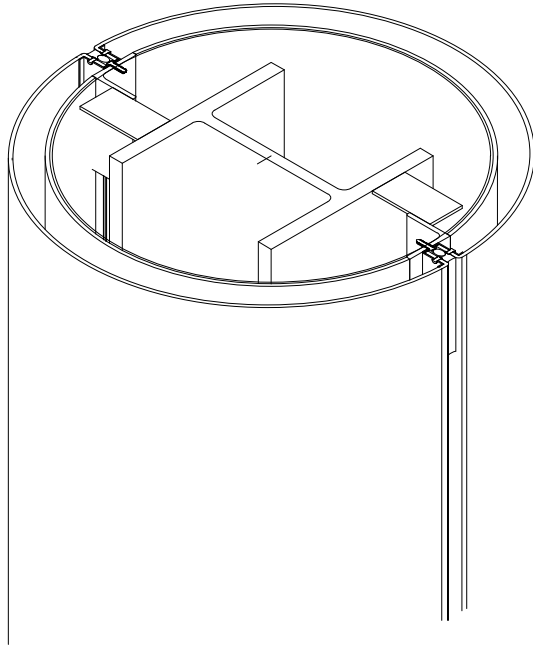



Overseas Corporations

Unlence USA Inc.
Unlence Canada
Unlence South Korea Co. Ltd
www.alfrex.com.au

CONCEALED
CASSETTE
SYSTEM

Project	Alfrex Installation Drawings		
Drawn	Frank	Checked	Frank
Job No.	Scale NTS		
Drawing Title	Round Column Detail		
Drawing No.	Alfrex - CCS5	Revision	A

⑥ SOFFIT DETAIL

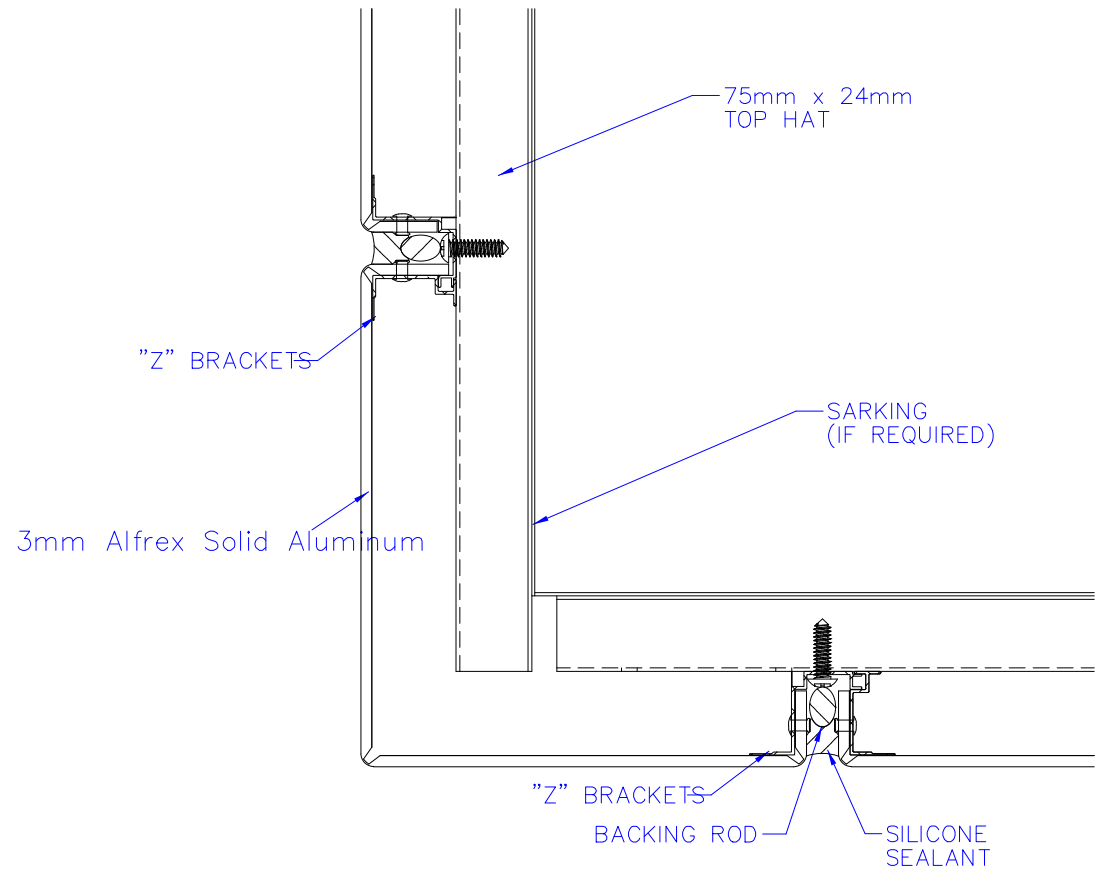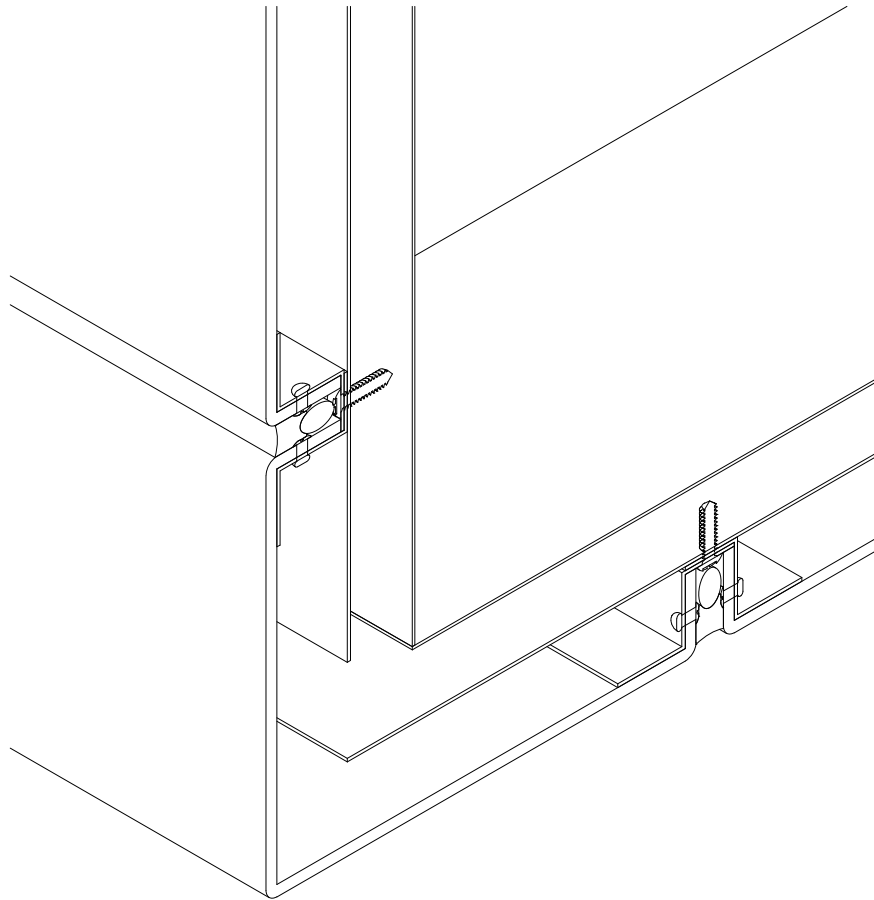

Overseas Corporations


Unlence USA Inc.
Unlence Canada
Unlence South Korea Co. Ltd
www.alfrex.com.au

CONCEALED
CASSETTE
SYSTEM

Project
Alfrex Installation Drawings
Drawing Title
Soffit Detail

Drafting by
Drawn
Frank
Job No.
Drawing No.
Alfrex - CCS6
Checked
Frank
Scale
NTS
Revision
A

7 PARAPET/CAPPING DETAIL

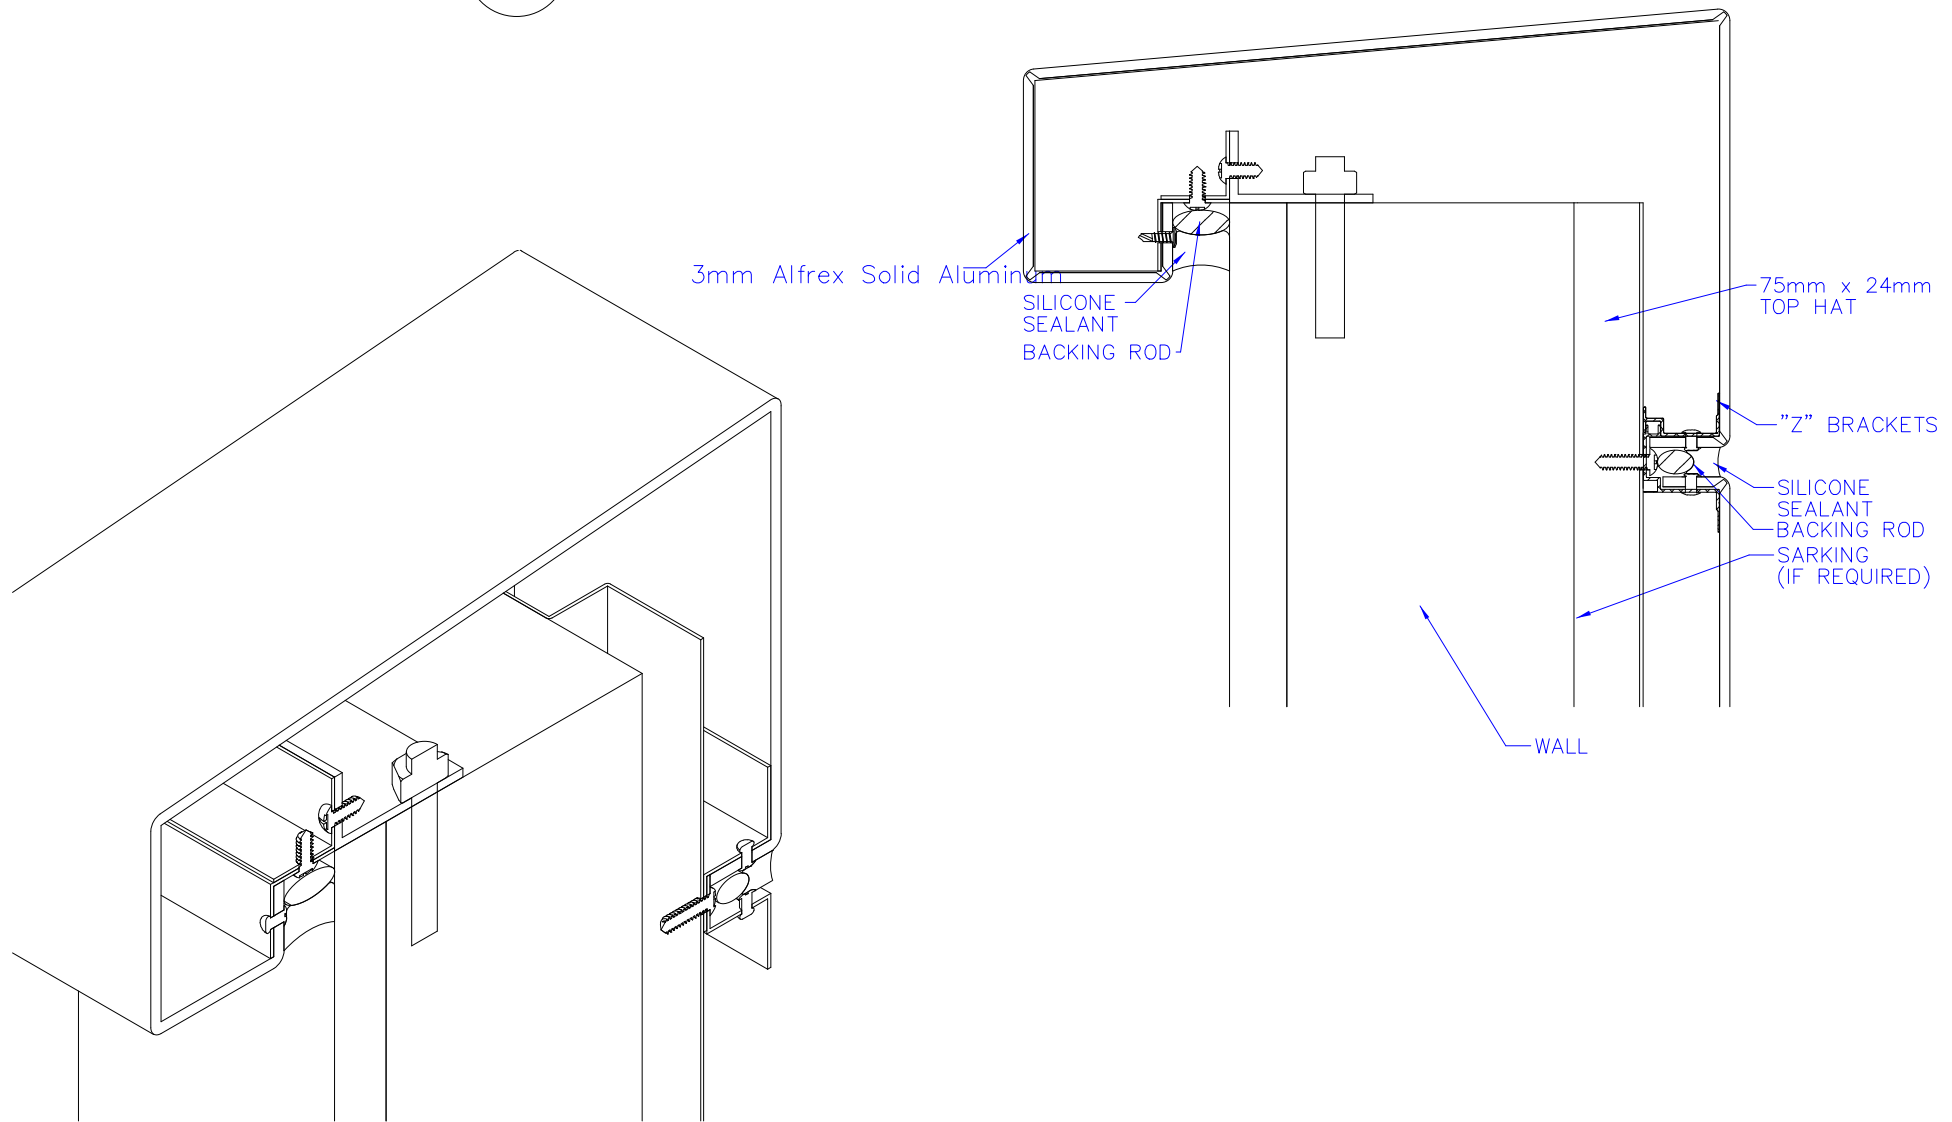


Overseas Corporations

Unlence USA Inc.
Unlence Canada
Unlence South Korea Co. Ltd
www.alfrex.com.au

CONCEALED
CASSETTE
SYSTEM

Project	Alfrex Installation Drawings		
Drawn	Frank	Checked	Frank
Scale	NTS		
Drawing Title	Parapet/Capping Detail		
Job No.			
Drawing No.	Alfrex - CCS7		
Revision	A		

8 BASE DETAIL

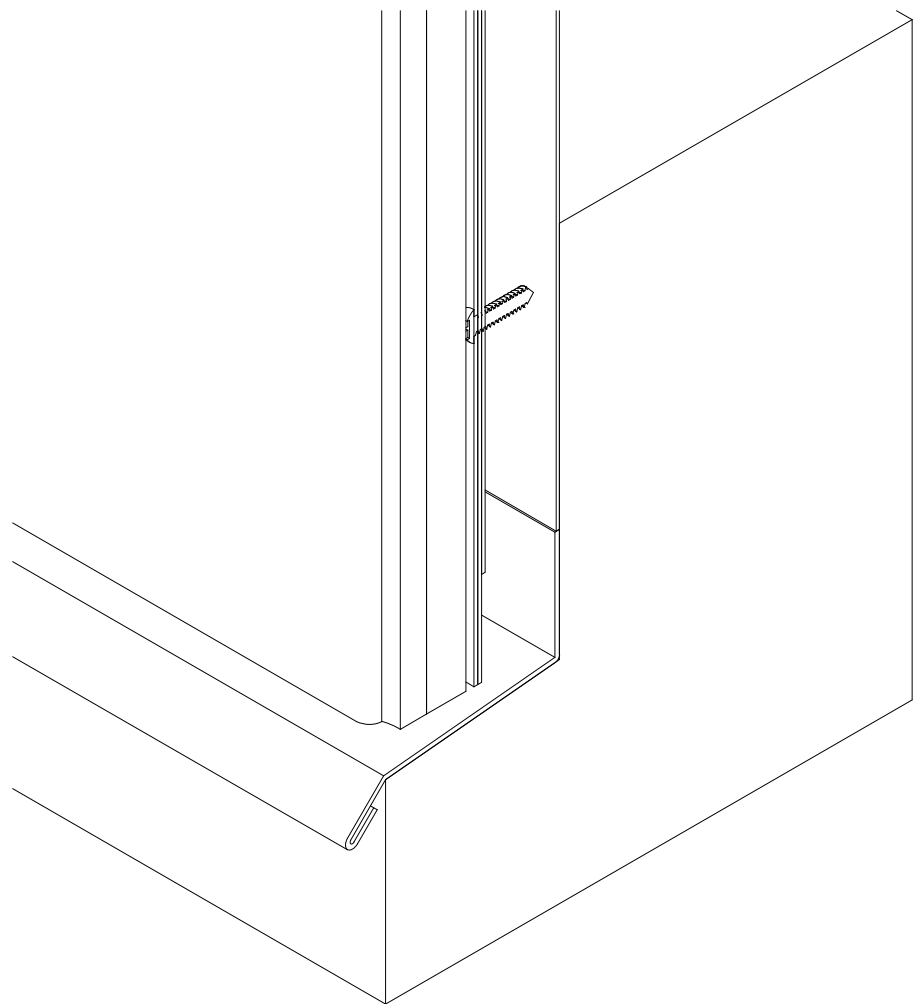

75mm x 24mm
TOP HAT


SARKING
(IF REQUIRED)

3mm Alfrex Solid Aluminium

BACKING ROD

SEALANT

FLASHING

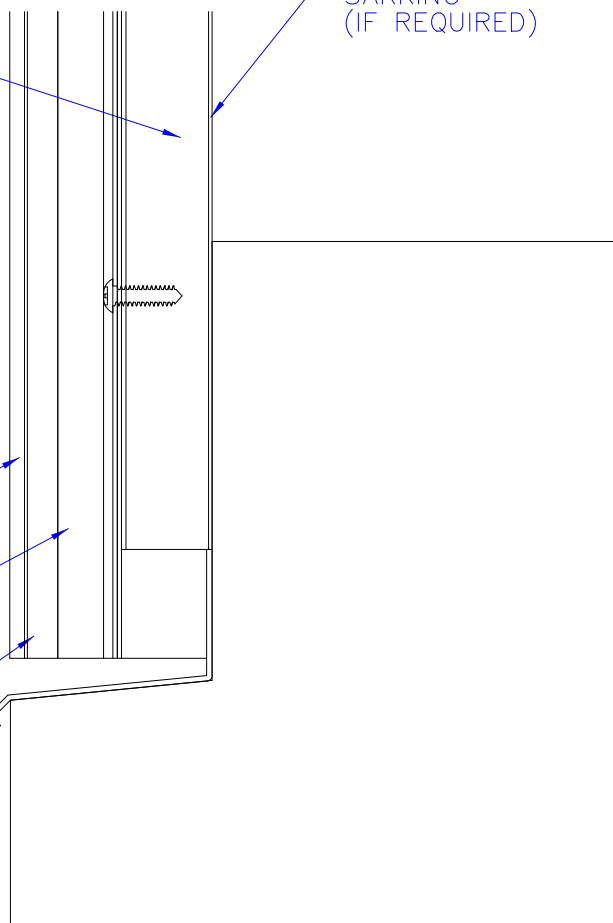

Overseas Corporations


Unlence USA Inc.
Unlence Canada
Unlence South Korea Co. Ltd
www.alfrex.com.au

CONCEALED
CASSETTE
SYSTEM

Project
Alfred Installation Drawings
Drawing Title
Base Detail

Drafting by
Checked
Scale
NTS
Job No.
Revision
A
Alfred - CCS8

9 EDGE DETAIL

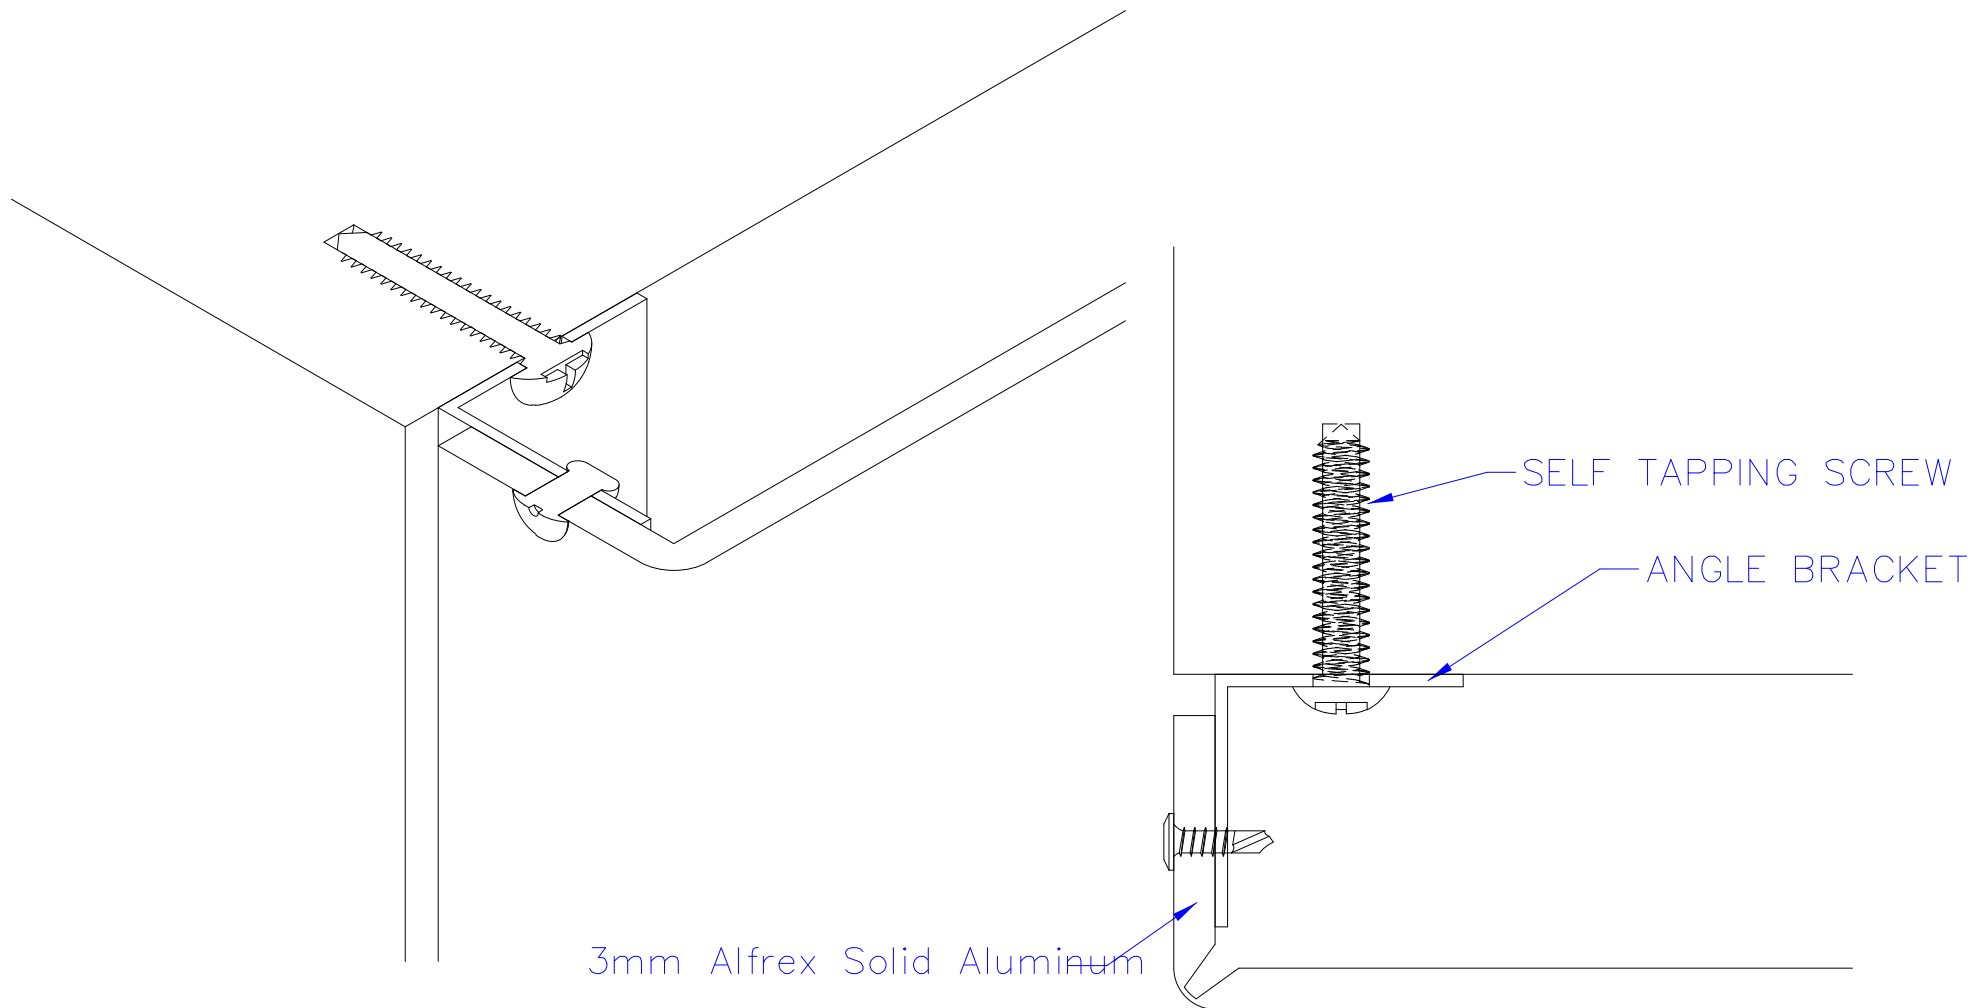

Overseas Corporations

Unlence USA Inc.
Unlence Canada
Unlence South Korea Co. Ltd
www.alfrex.com.au

CONCEALED CASSETTE SYSTEM

Project	Alfrex Installation Drawings		Drafting by	Drawn	Checked	Scale
				Frank	Frank	NTS
Drawing Title	Edge Detail		Job No.			
Drawing No.	Alfrex - CCS9		Revision	A		



www.csparchitectural.com.au

CSP Architectural Pty Ltd
1029 - 1035 Western Highway
Ravenhall VIC 3023

alfrexsolid@csparchitectural.com.au
(03) 9361 9999



www.alfrex.com.au

Overseas Corporations
Unience USA Inc.
Unience Canada
Unience South Korea Co. Ltd

info@alfrex.com.au

