



ALFLEX SOLID

**INSTALLATION MANUAL
OPEN JOINT SYSTEM**



Unience Co., Ltd.
www.alfrex.com.au
September 2023



Note: For FP1.4 and P2.2.2. compliant installations, a sarking / weather defence barrier must be included as detailed in this installation manual.


The product data and information contained in this Installation Manual are for reference only and may be subject to change or withdrawal without prior notice from the manufacturer.

Table of Contents	
No.	Joint Detail
1	Vertical Joint Detail
2	Horizontal Detail
3	Window Detail
4	Square Column Detail
5	Round Column Detail
6	Soffit Detail
7	Parapet / Capping Detail
8	Base Detail
9	Edge Detail

Alfrex Solid Installation Manual / Open Joint System = UK200831-02

UNIENGE. All rights reserved.

① VERTICAL JOINT DETAIL

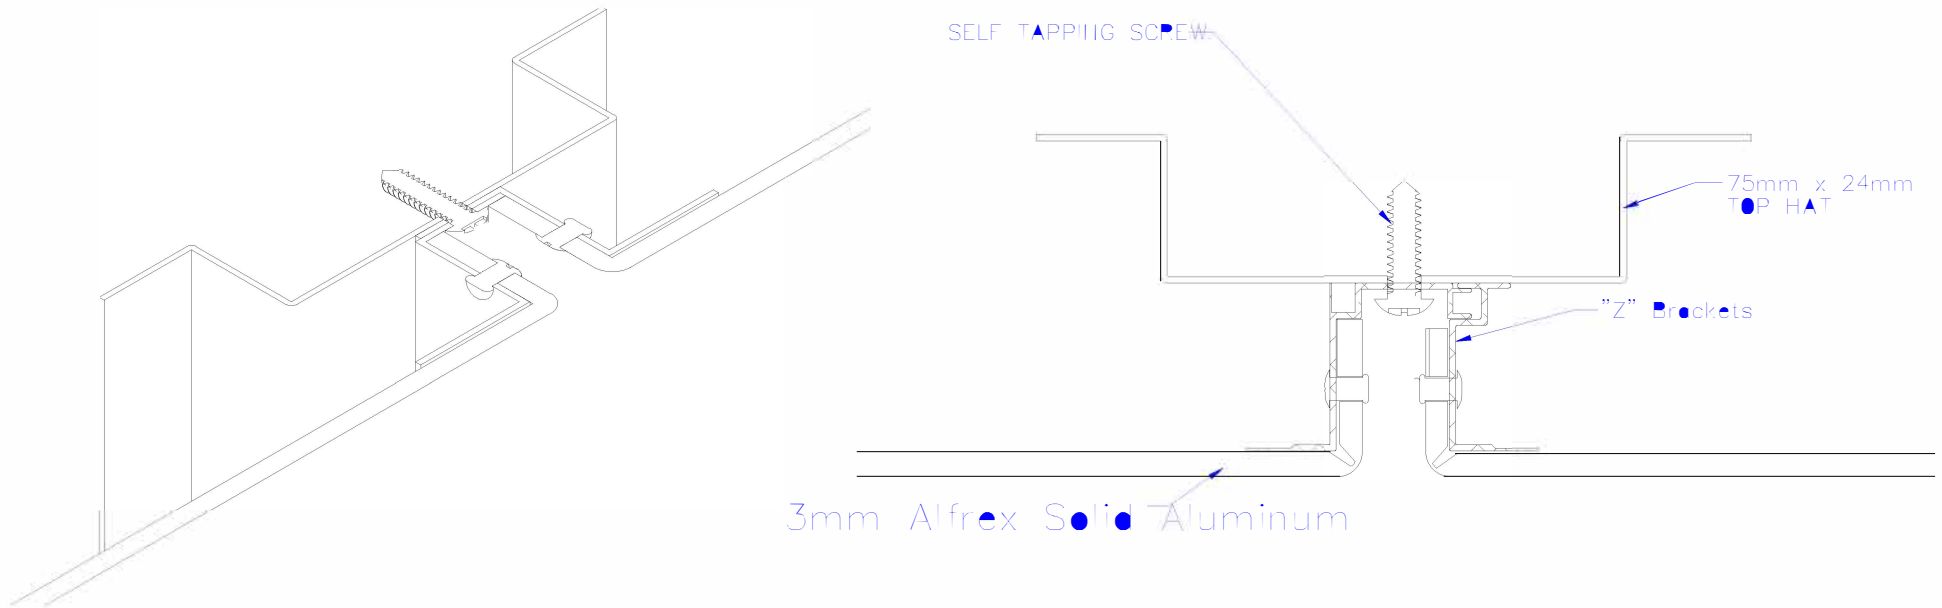

Overseas Corporations

Unlence USA Inc.

Unlence Canada



Unlence South Korea Co. Ltd

www.alfrex.com.au

OPEN JOINT CASSETTE SYSTEM

Project	Alfrex Installation Drawings		
Drafting by	Drawn	Checked	Scale
	Frank	Frank	NTS
Drawing Title	Job No.	Drawing No.	Revision
Vertical Joint Detail		Alfrex- CCS1	A

② HORIZONTAL JOINT DETAIL

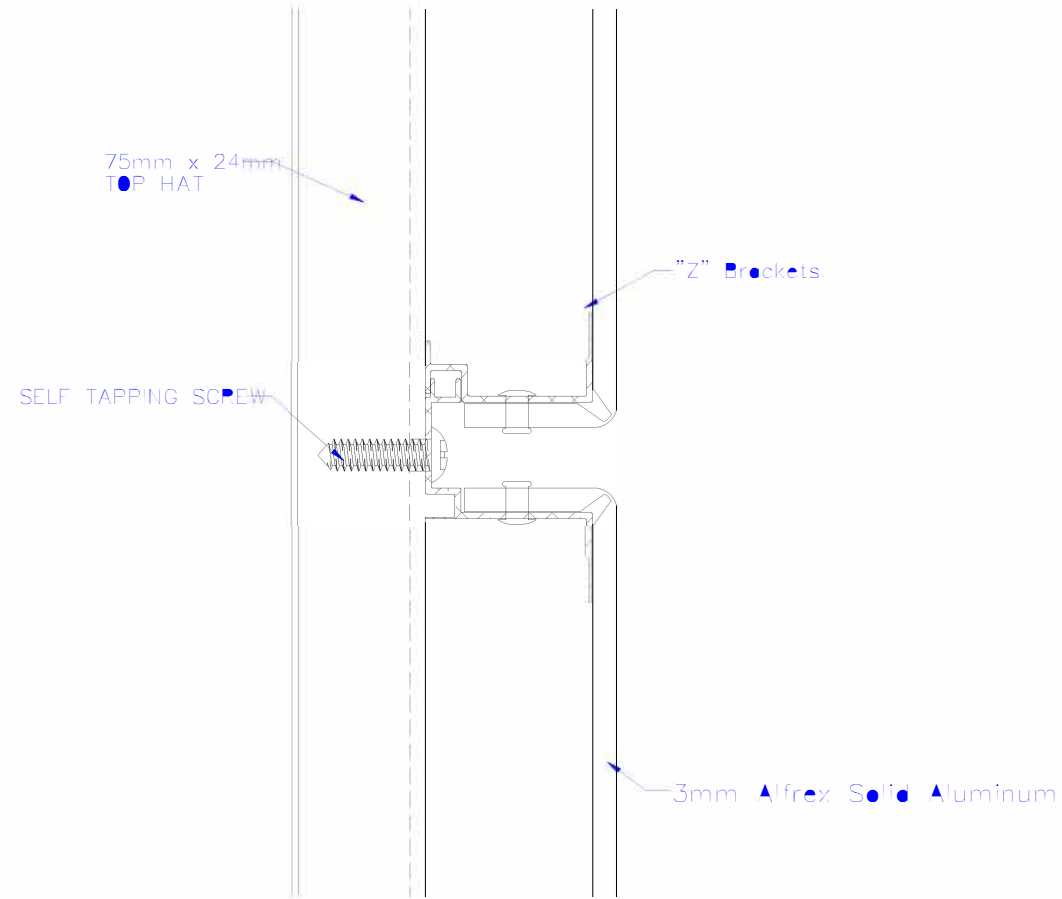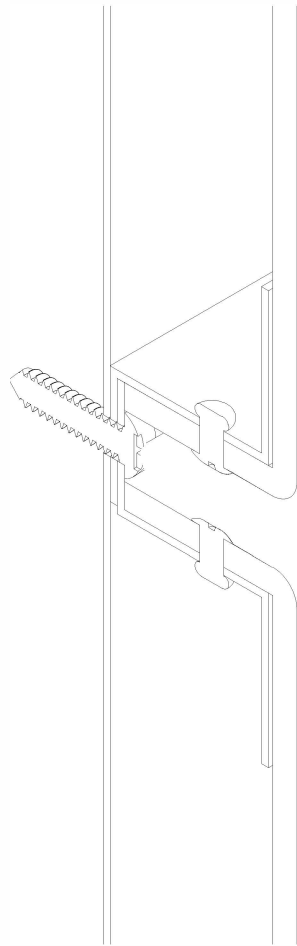

Overseas Corporations

Unlence USA Inc.

Unlence Canada



Unlence South Korea Co. Ltd

www.alfrex.com.au

OPEN JOINT CASSETTE SYSTEM

Project	Drafting by		
Alfred Installation Drawings	Drawn	Checked	Scale
	Frank	Frank	NTS
Drawing Title	Job No.		
Horizontal Joint Detail	Drawing No	Revision	
	Alfred - CCS2	A	

3 WINDOW DETAIL

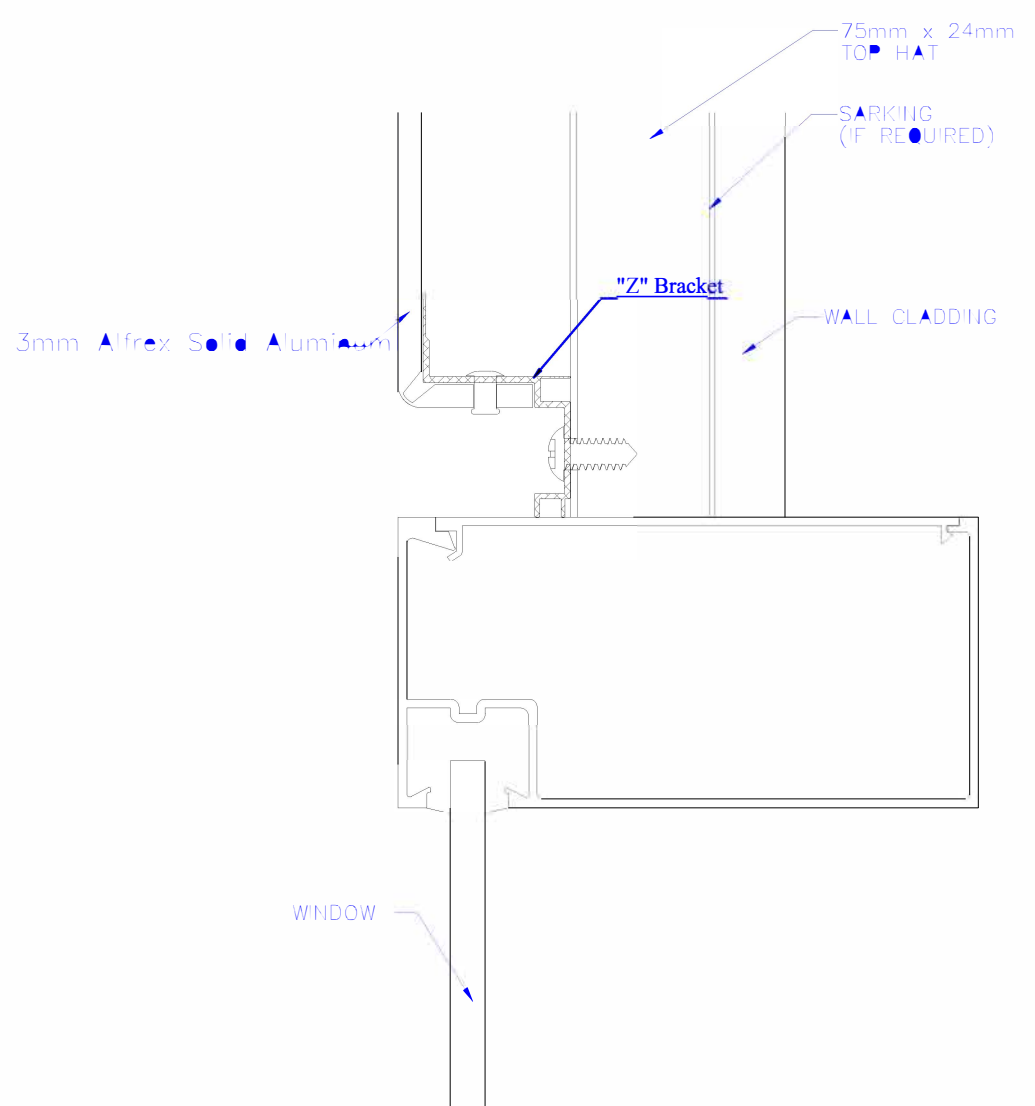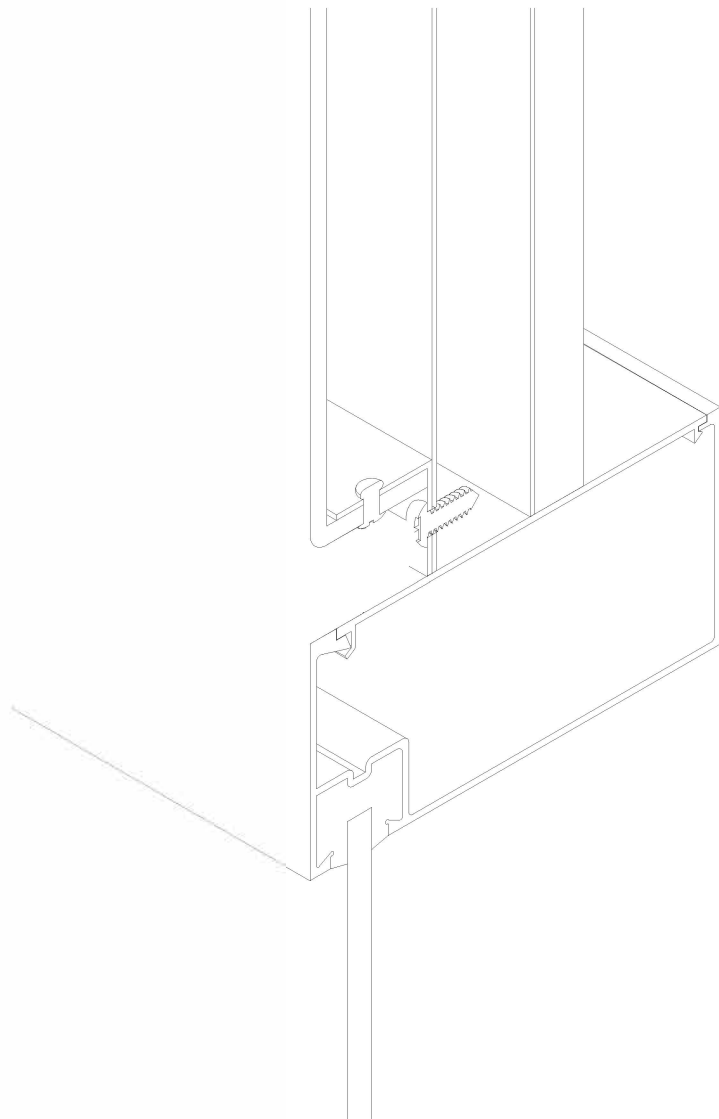



Overseas Corporations

Unlence USA Inc.
Unlence Canada
Unlence South Korea Co. Ltd
www.alfrex.com.au

OPEN JOINT
CASSETTE
SYSTEM

Project	Alfred Installation Drawings		
Drawing Title	Window Detail		
Drafting by	Drawn	Checked	Scale
	Frank	Frank	NTS
	Job No.		
	Drawing No.	Revision	
	Alfred - CCS3	A	

4 SQUARE COLUMN DETAIL

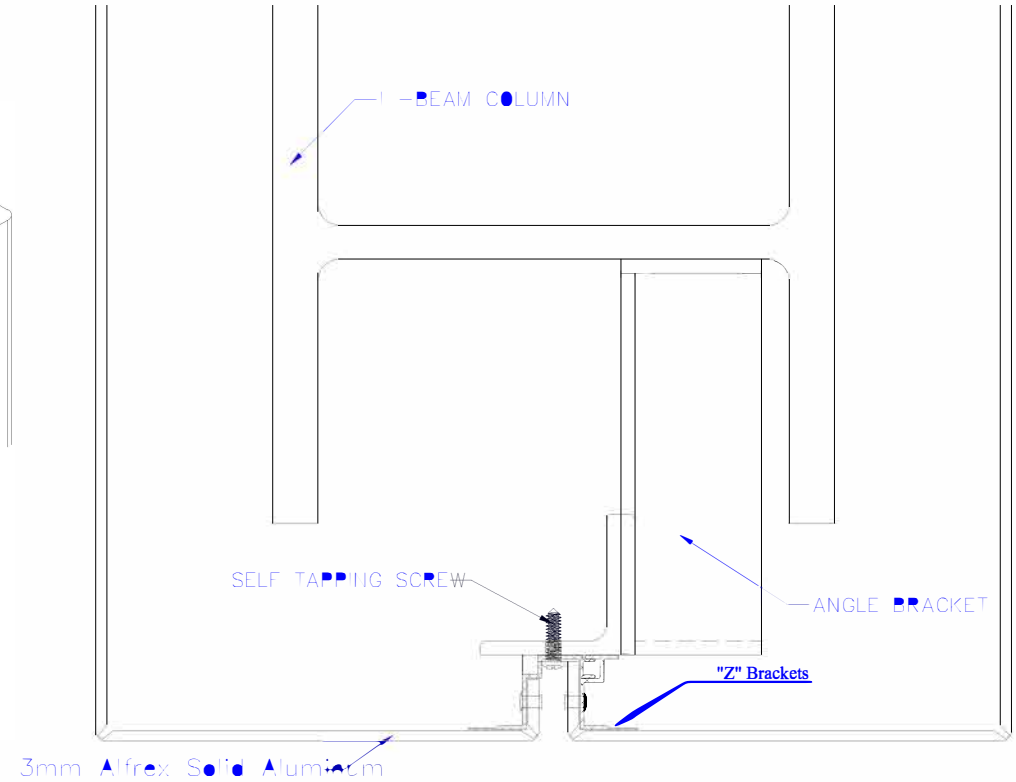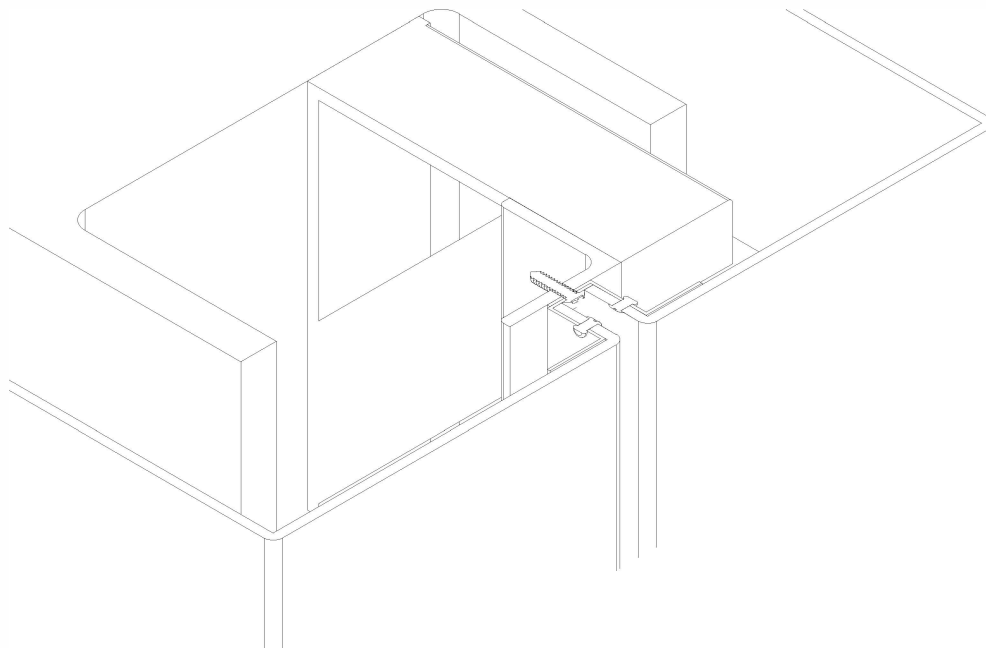

Overseas Corporations



Unlence USA Inc.
Unlence Canada
Unlence South Korea Co. Ltd
www.alfrex.com.au

**OPEN JOINT
CASSETTE
SYSTEM**


Project
Alfred Installation Drawings
Drawing Title
Square Column Detail

Drafting by		Scale
Drawn Frank	Checked Frank	NTS
Job No.		Revision
Drawing No. Alfred - CCS4		A

5 ROUND COLUMN DETAIL

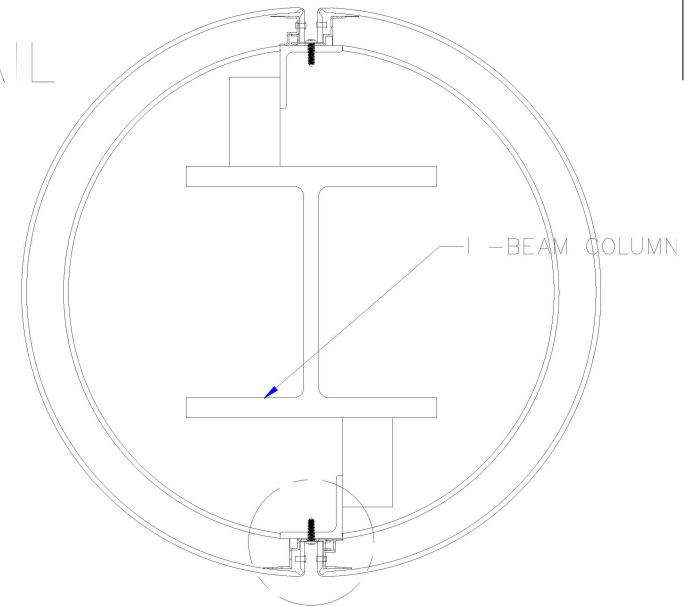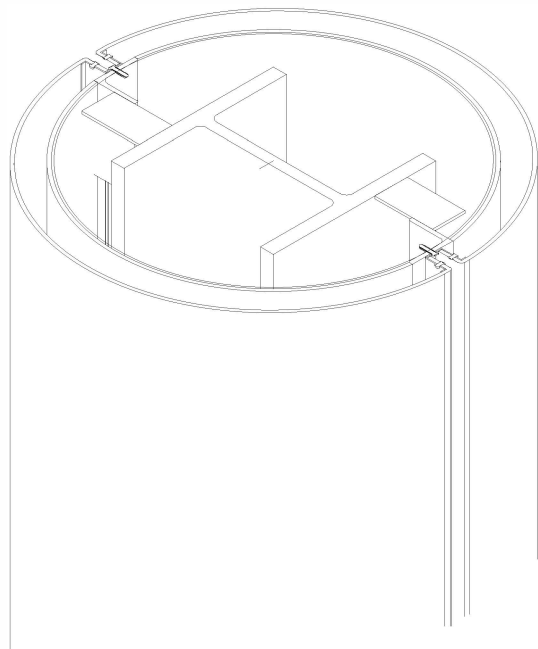

A

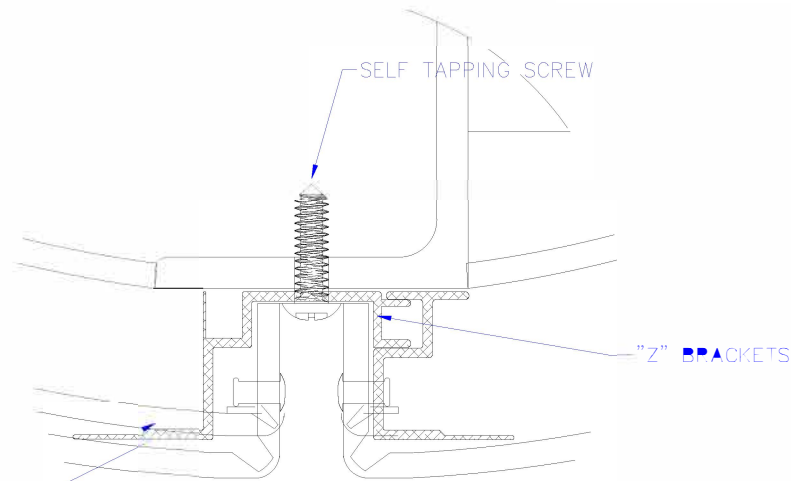

DETAIL A





Overseas Corporations

Unlence USA Inc.
Unlence Canada
Unlence South Korea Co. Ltd
www.alfrex.com.au


OPEN JOINT
CASSETTE
SYSTEM

Project	Alfrex Installation Drawings		
Drawing Title	Round Column Detail		
Drafting by	Drawn	Checked	Scale
	Frank	Frank	NTS
Job No.			
Drawing No.	Alfrex - CCS5		
Revision	A		

6 SOFFIT DETAIL

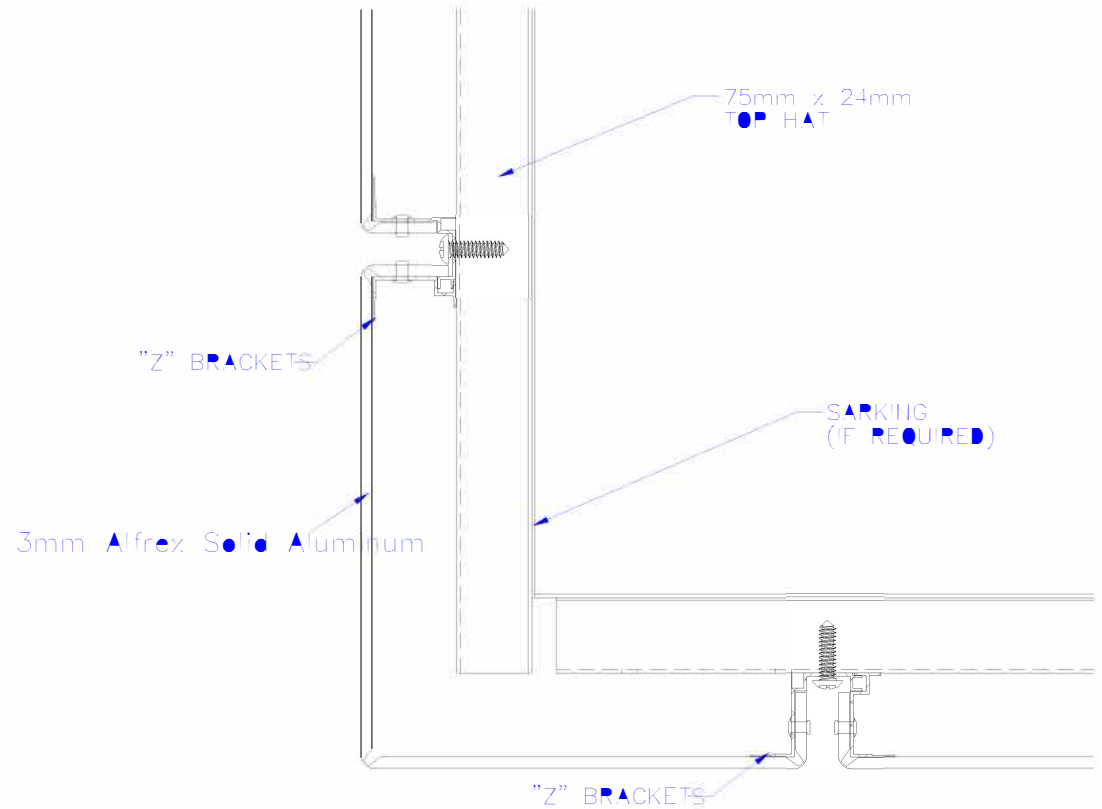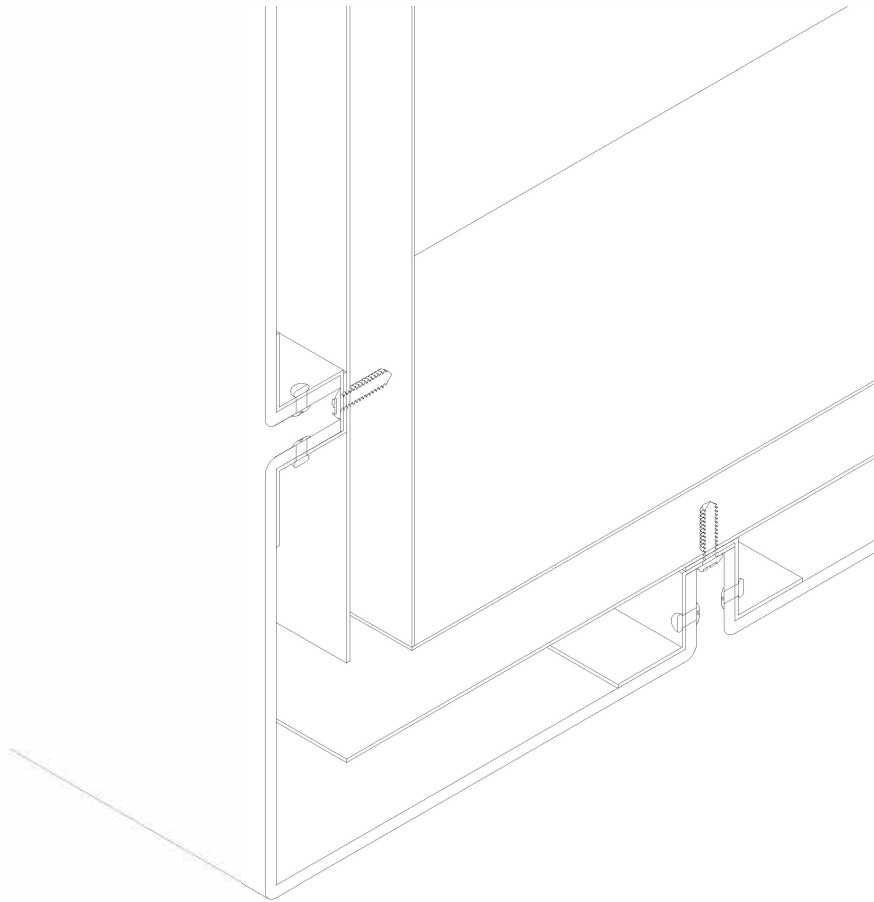

7 PARAPET/CAPPING DETAIL

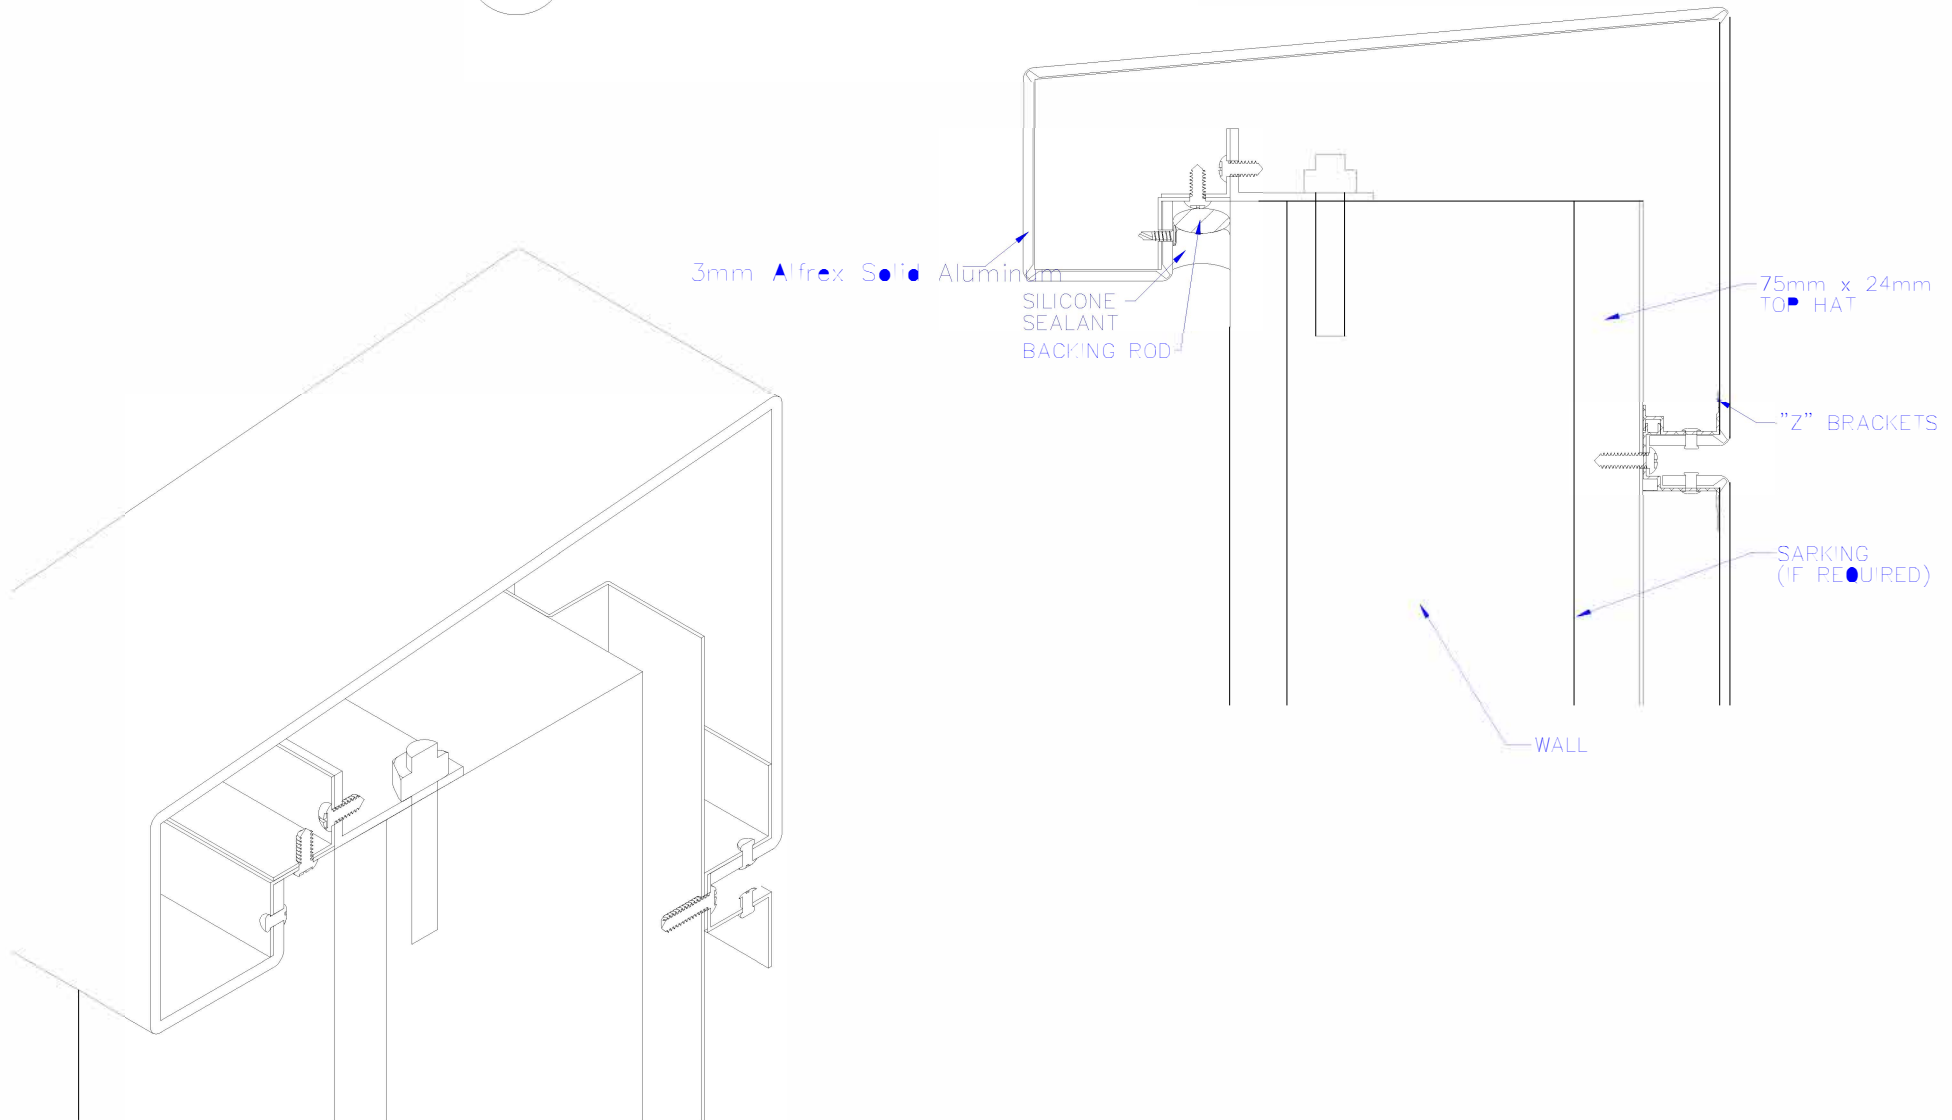

Overseas Corporations

Unlence USA Inc.

Unlence Canada

Unlence South Korea Co. Ltd

www.alfrex.com.au

CONCEALED
CASSETTE
SYSTEM

Project

Alfrex Installation Drawings

Drawing Title

Parapet/Capping Detail



Drafting by

Drawn Frank Checked Frank Scale NTS

Job No.

Drawing No. Alfrex - CCS7 Revision A

8 BASE DETAIL

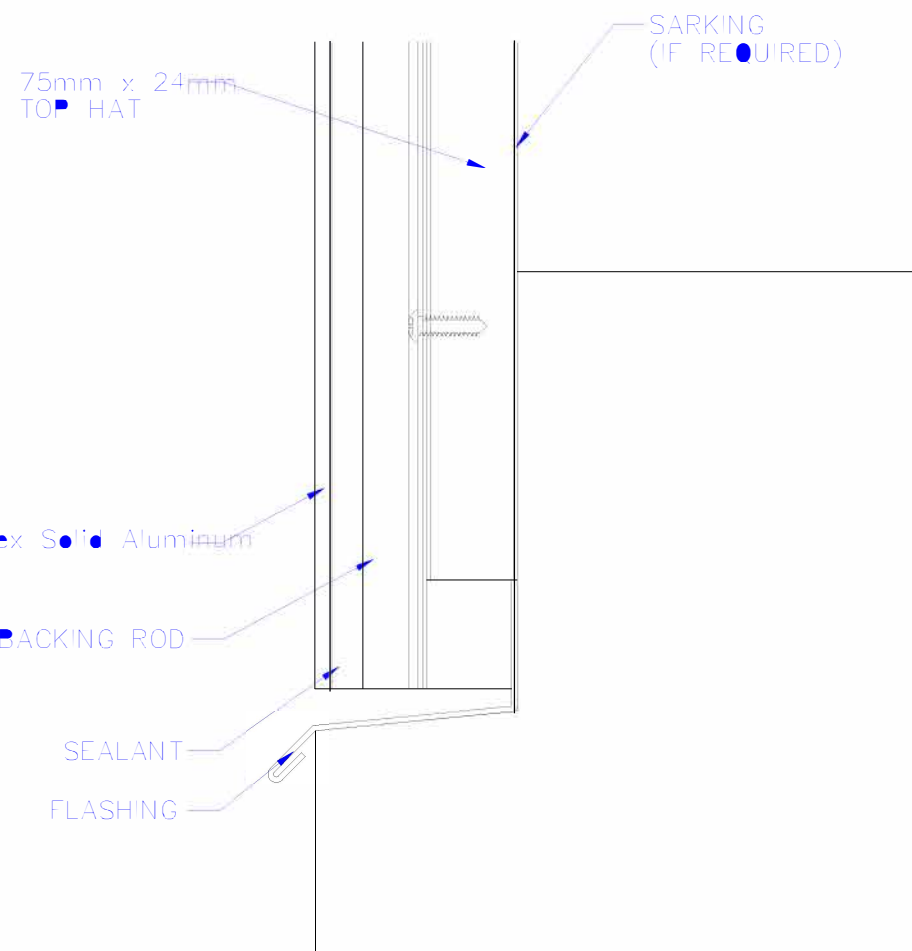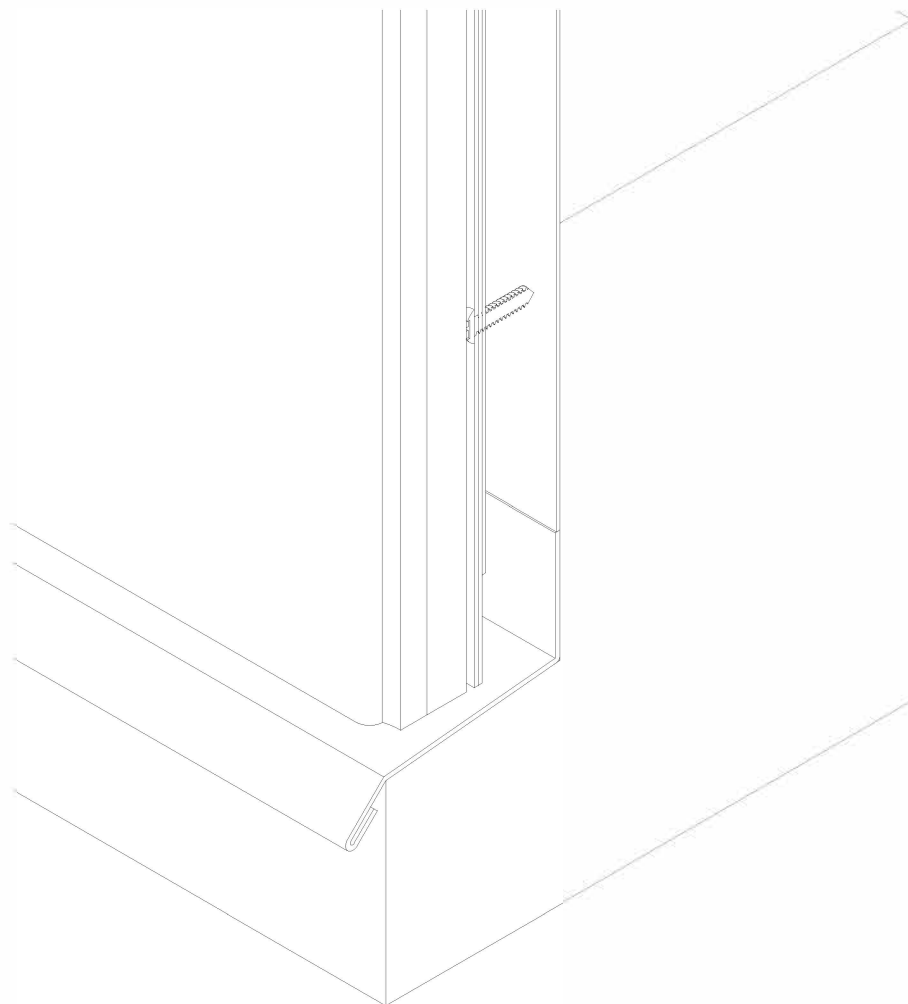


Overseas Corporations

Unlence USA Inc.
Unlence Canada
Unlence South Korea Co. Ltd
www.alfrex.com.au

**OPEN JOINT
CASSETTE
SYSTEM**

Project	Alfred Installation Drawings		
Drawing Title	Base Detail		
Drafting by	Drawn	Checked	Scale
	Frank	Frank	NTS
Job No.			
Drawing No.	Alfred - CCS8		Revision
			A

9 EDGE DETAIL

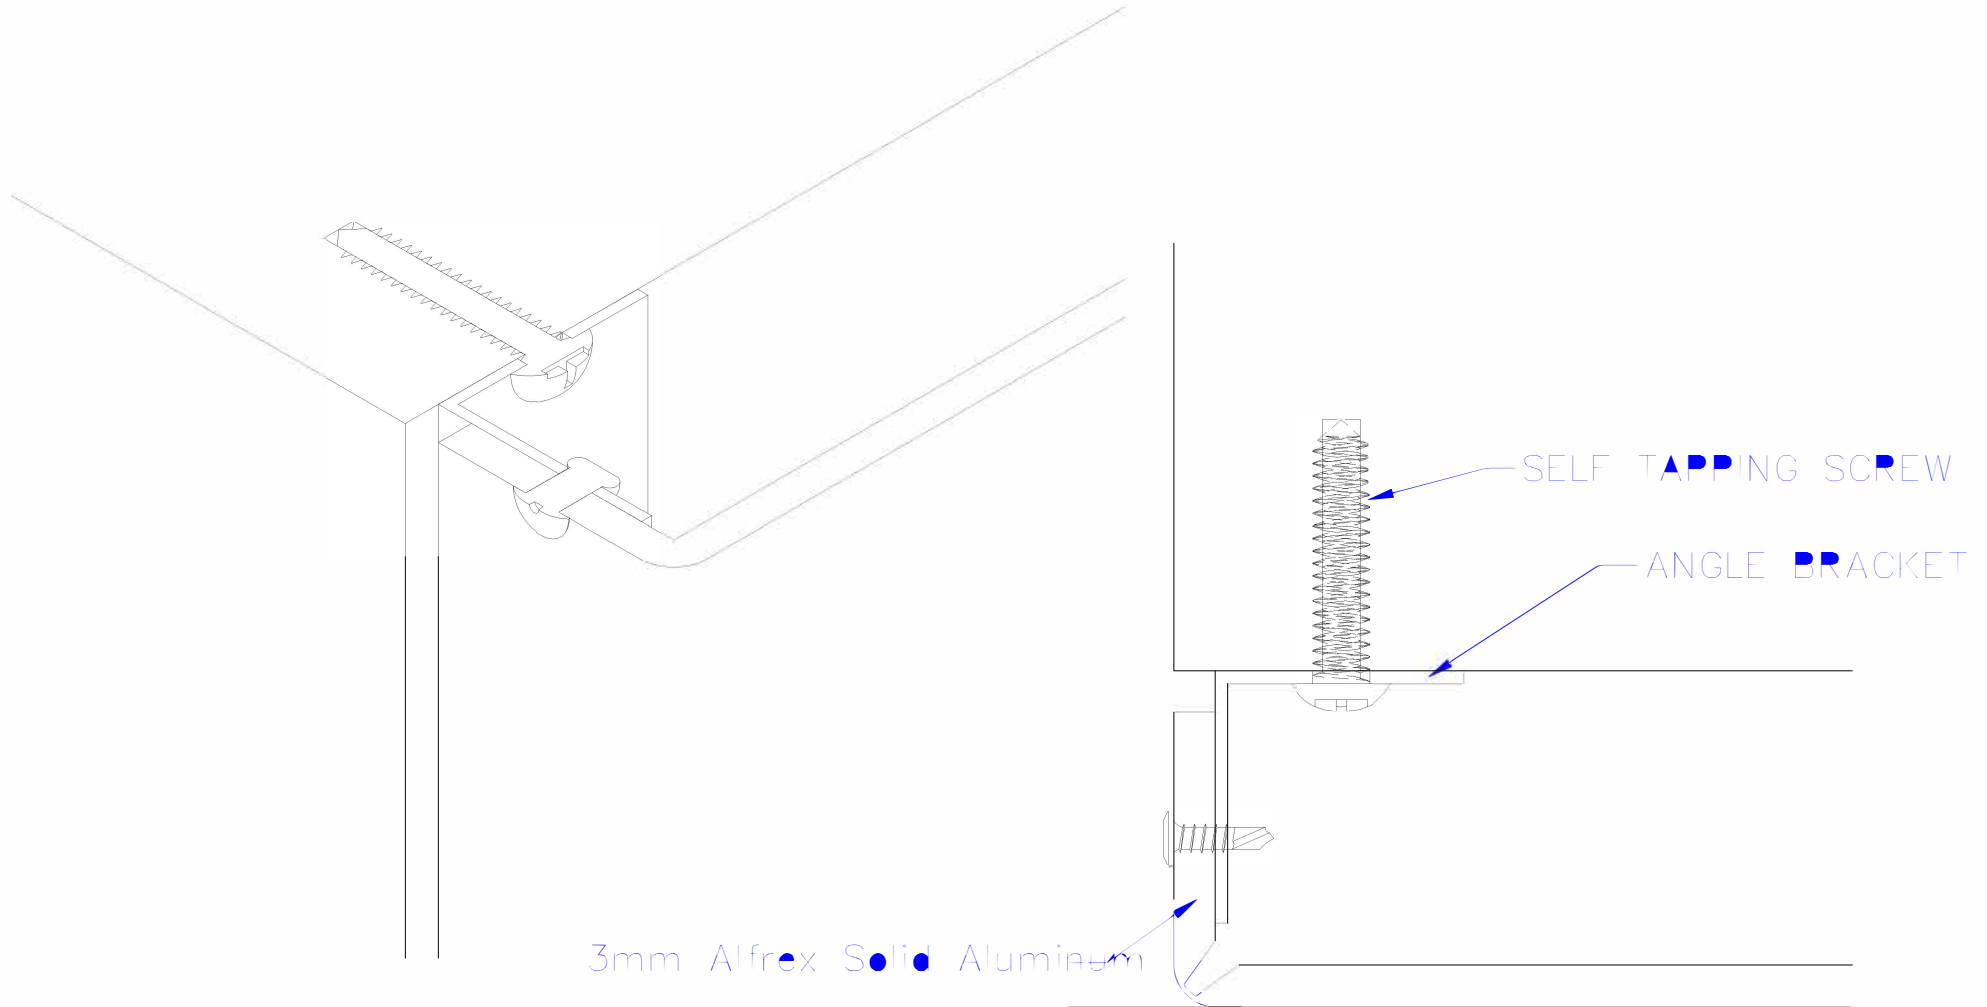

Overseas Corporations

Unlence USA Inc.

Unlence Canada

Unience South Korea Co. Ltd

www.alfrex.com.au

OPEN JOINT
CASSETTE
SYSTEM

Project
Alfrex Installation Drawings

Drawing Title -
Edge Detail

Drafting by
Checked
Scale
NTS

Drawn
Frank

Job No.

Drawing No.
Alfrex - CCS9

Revision
A



www.csparchitectural.com.au

CSP Architectural Pty Ltd
1029 - 1035 Western Highway
Ravenhall VIC 3023

alfrexsolid@csparchitectural.com.au
(03) 9361 9999



www.alfrex.com.au

Overseas Corporations
Unience USA Inc.
Unience Canada
Unience South Korea Co. Ltd

info@alfrex.com.au



UNIENCE 2023.09

