




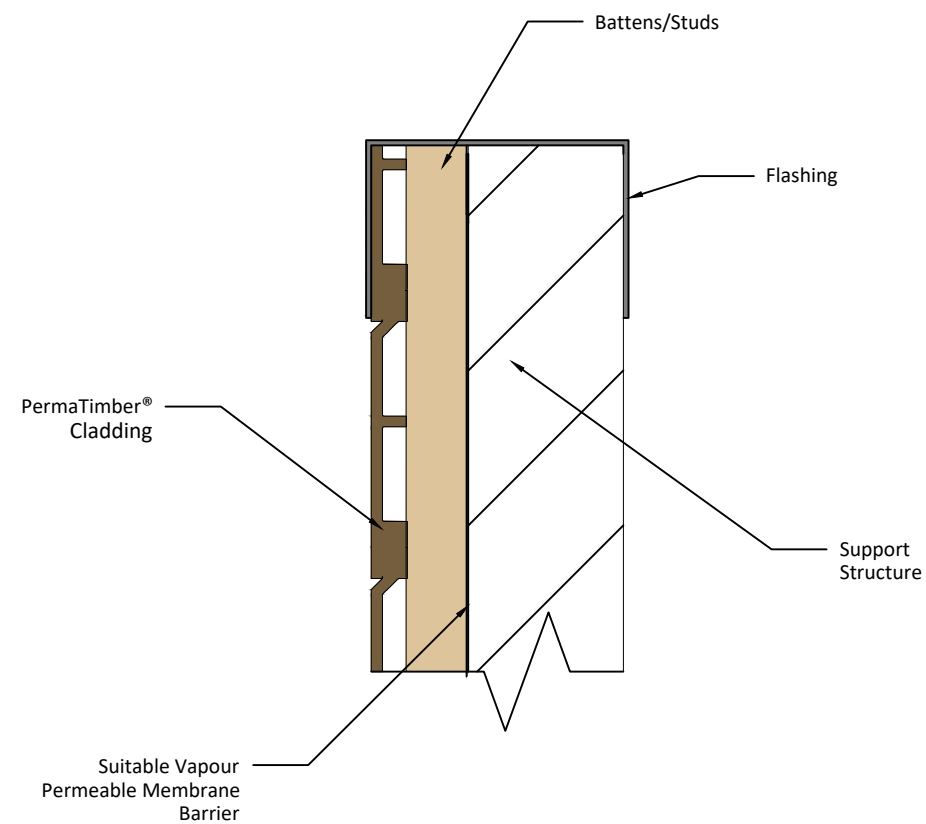


Parapet

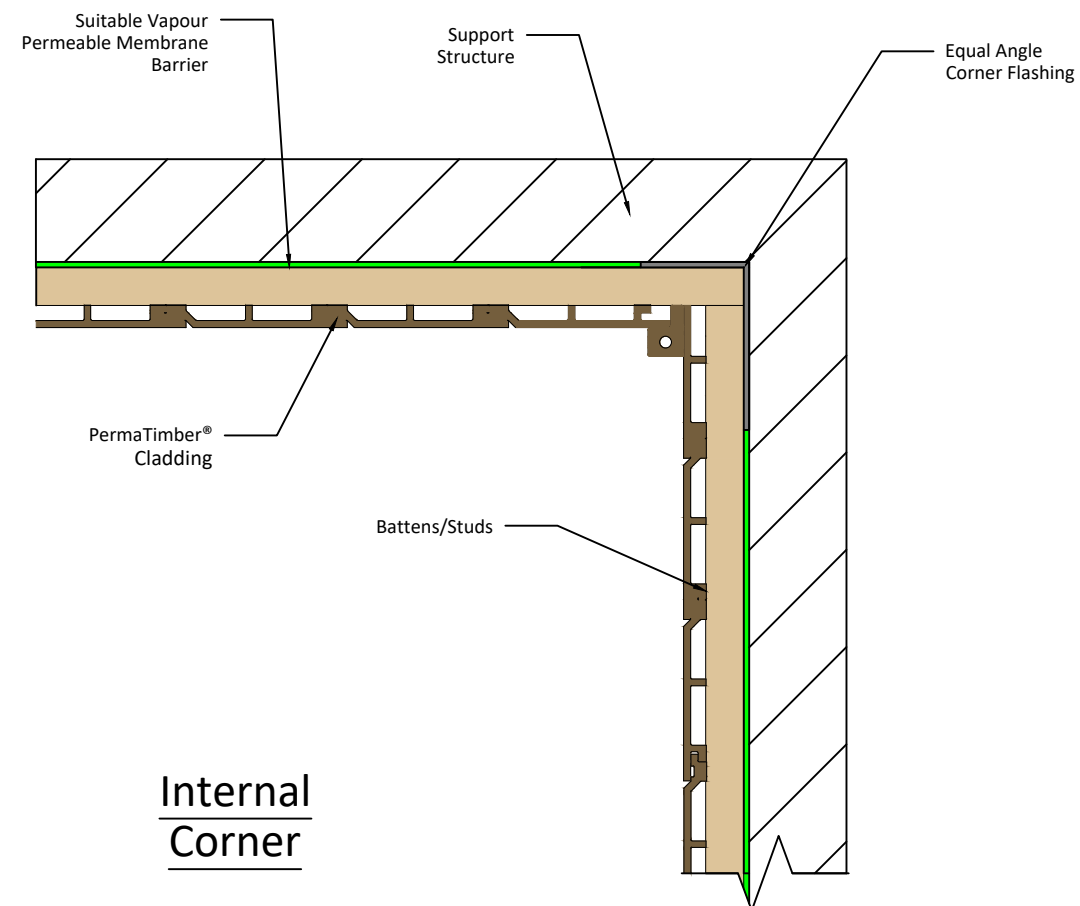

Internal Corner

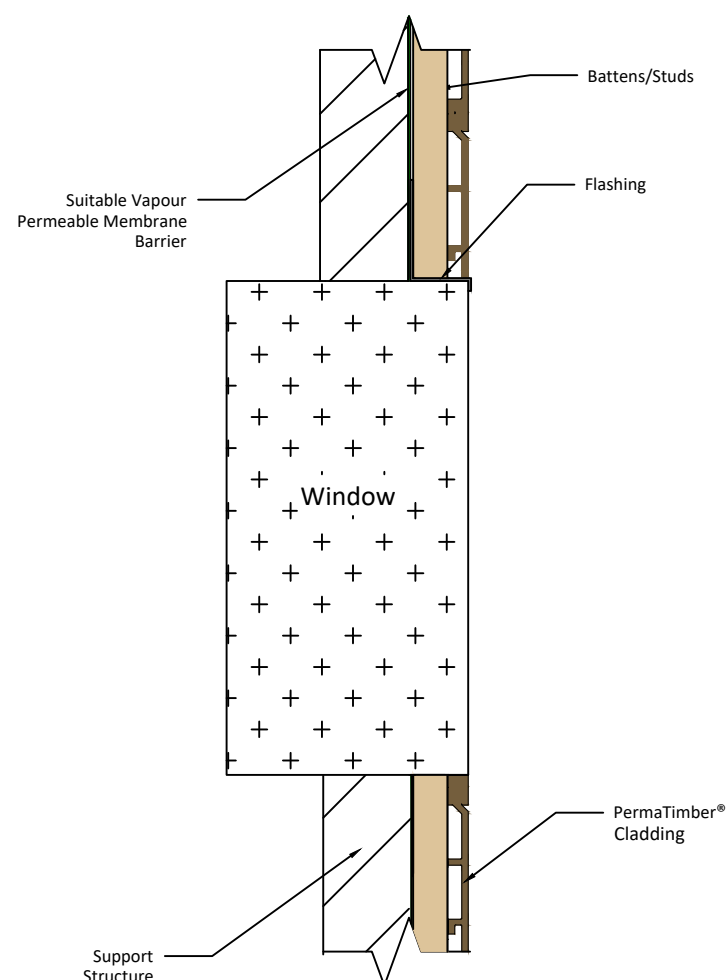

Window

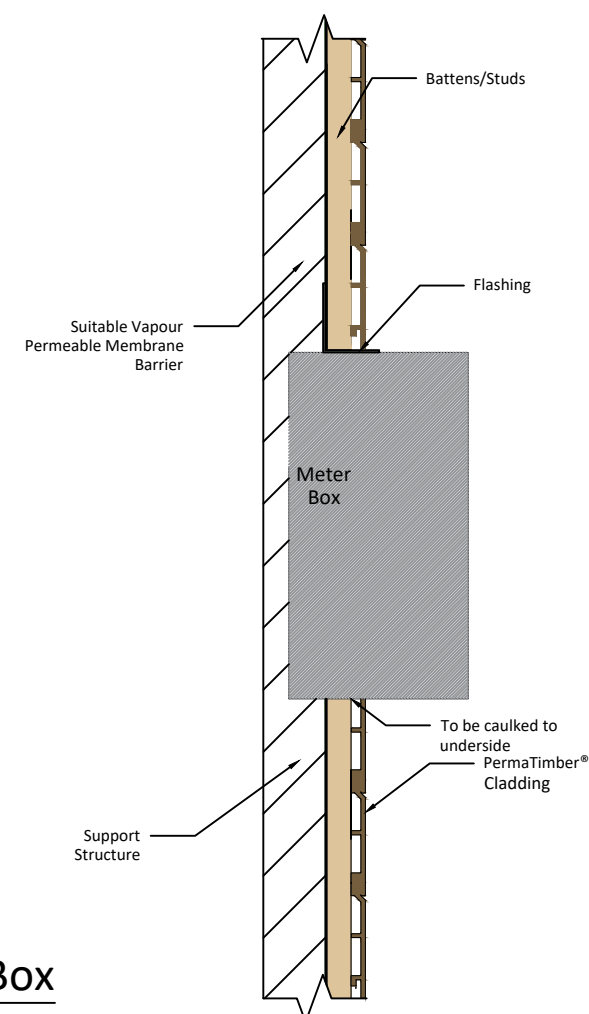

Meter Box

General Notes



Perma Composites®
14 Garino Rise,
Wangara, WA, 6065

P: 08 6222 6681
E: info@permacomposites.com
W: www.permacomposites.com

Project
Perma Timber® Flashing




Date
07 / 06 / 2019

Scale
Do Not Scale

Drawn By
Mansour Ahamed

DATE	DRAWING NUMBER	PAGE
01/08/19	PD-010-02-00-0003-RG	1 OF 2
XX/XX/XX	FOR APPROVAL	-

Copyright: This drawing is the property of Perma Composites Pty Ltd & Must not be reproduced or copied without prior, written authorization from Perma Composites Pty Ltd.

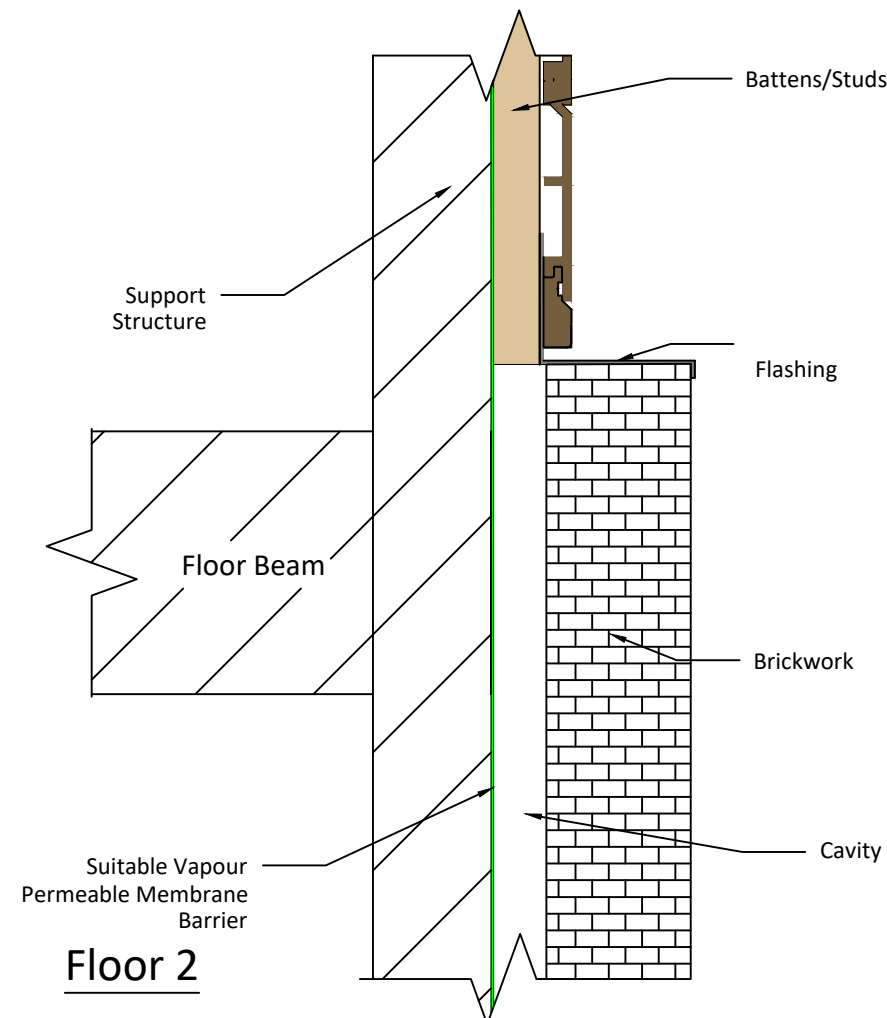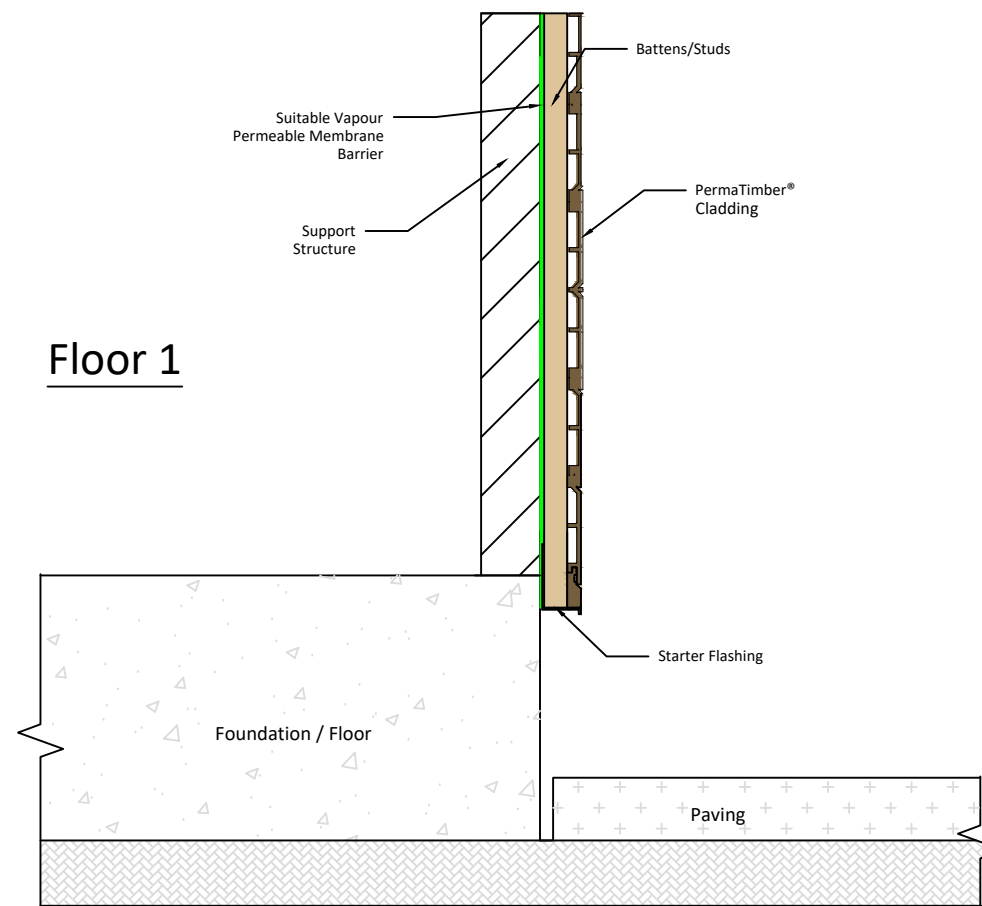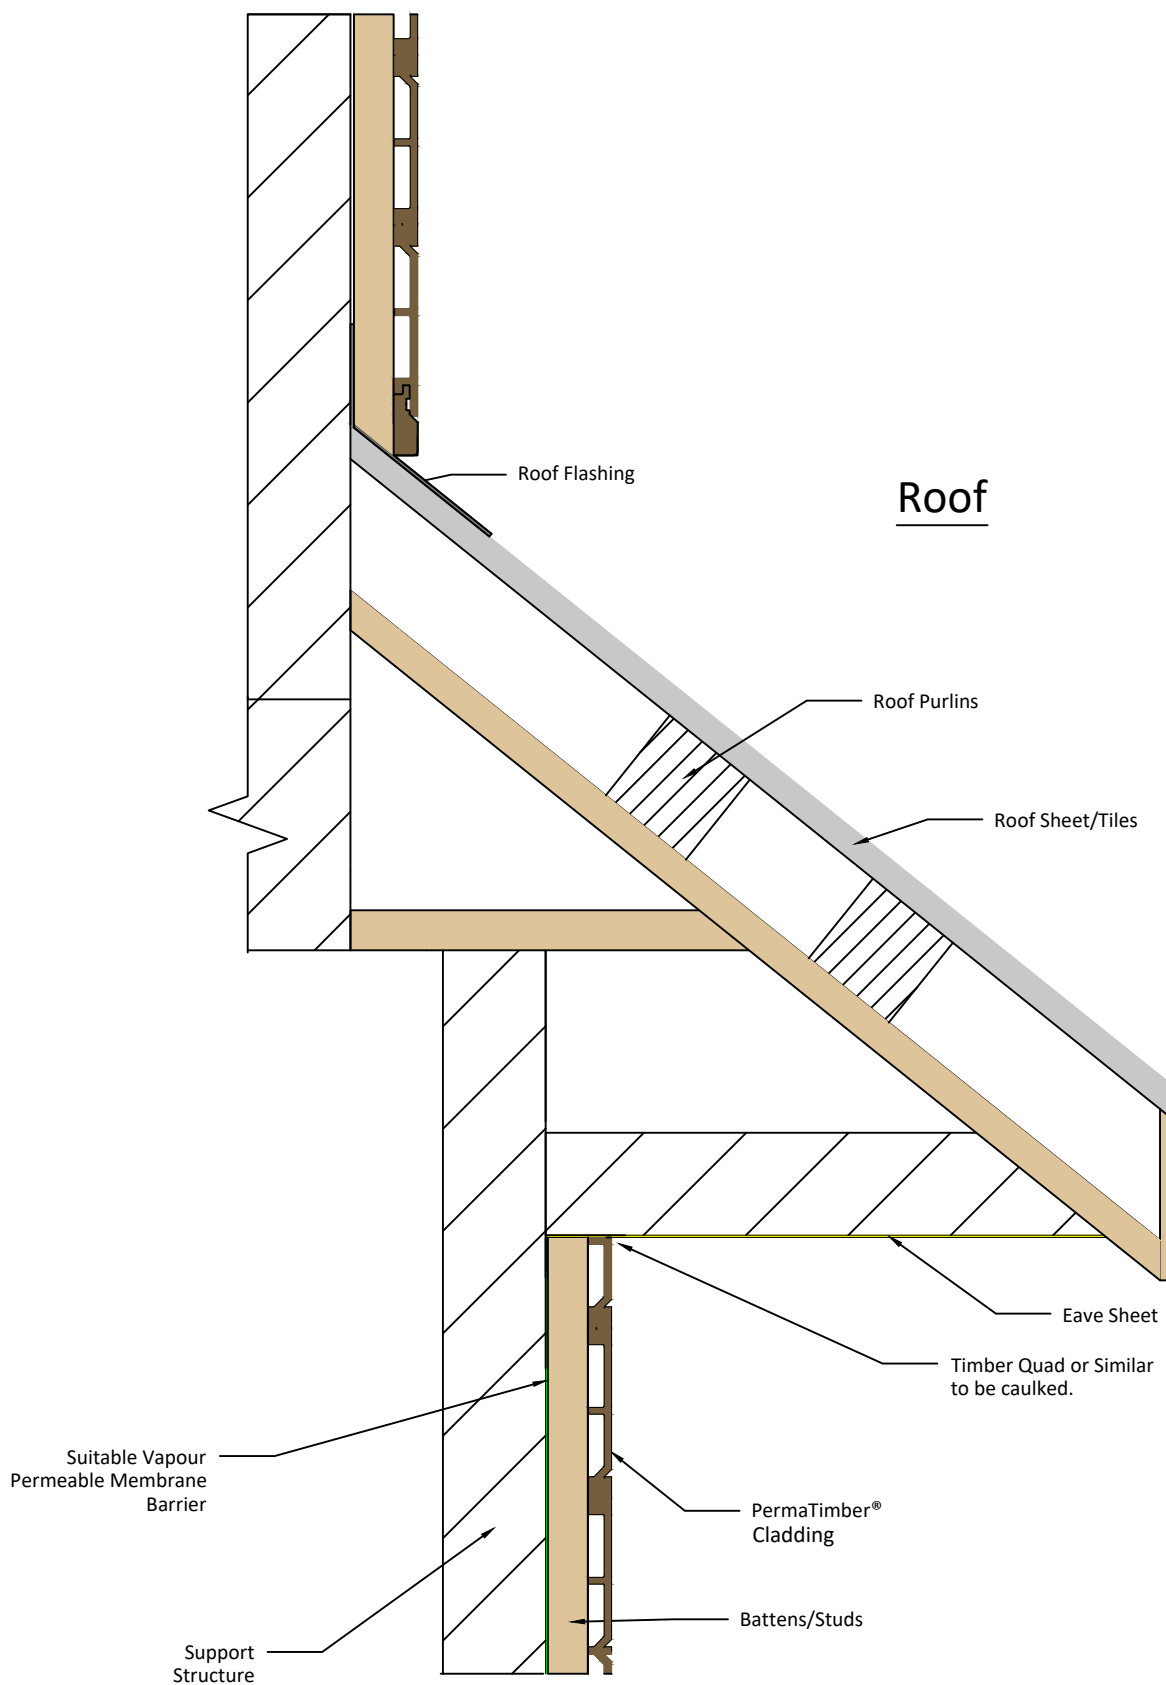

General Notes



Perma Composites®
14 Garino Rise,
Wangara, WA, 6065

P: 08 6222 6681
E: info@permacomposites.com
W: www.permacomposites.com

Project
Perma Timber® Flashing

Date
07 / 06 / 2019

Scale
Do Not Scale

Drawn By
Mansour Ahamed

DATE	DRAWING NUMBER	PAGE
01/08/19	PD-010-02-00-0003-RG	2 OF 2
XX/XX/XX	FOR APPROVAL	-

Copyright: This drawing is the property of Perma Composites Pty Ltd & Must not be reproduced or copied without prior, written authorization from Perma Composites Pty Ltd.